


HOLBORN STREET

LEATHER LANE

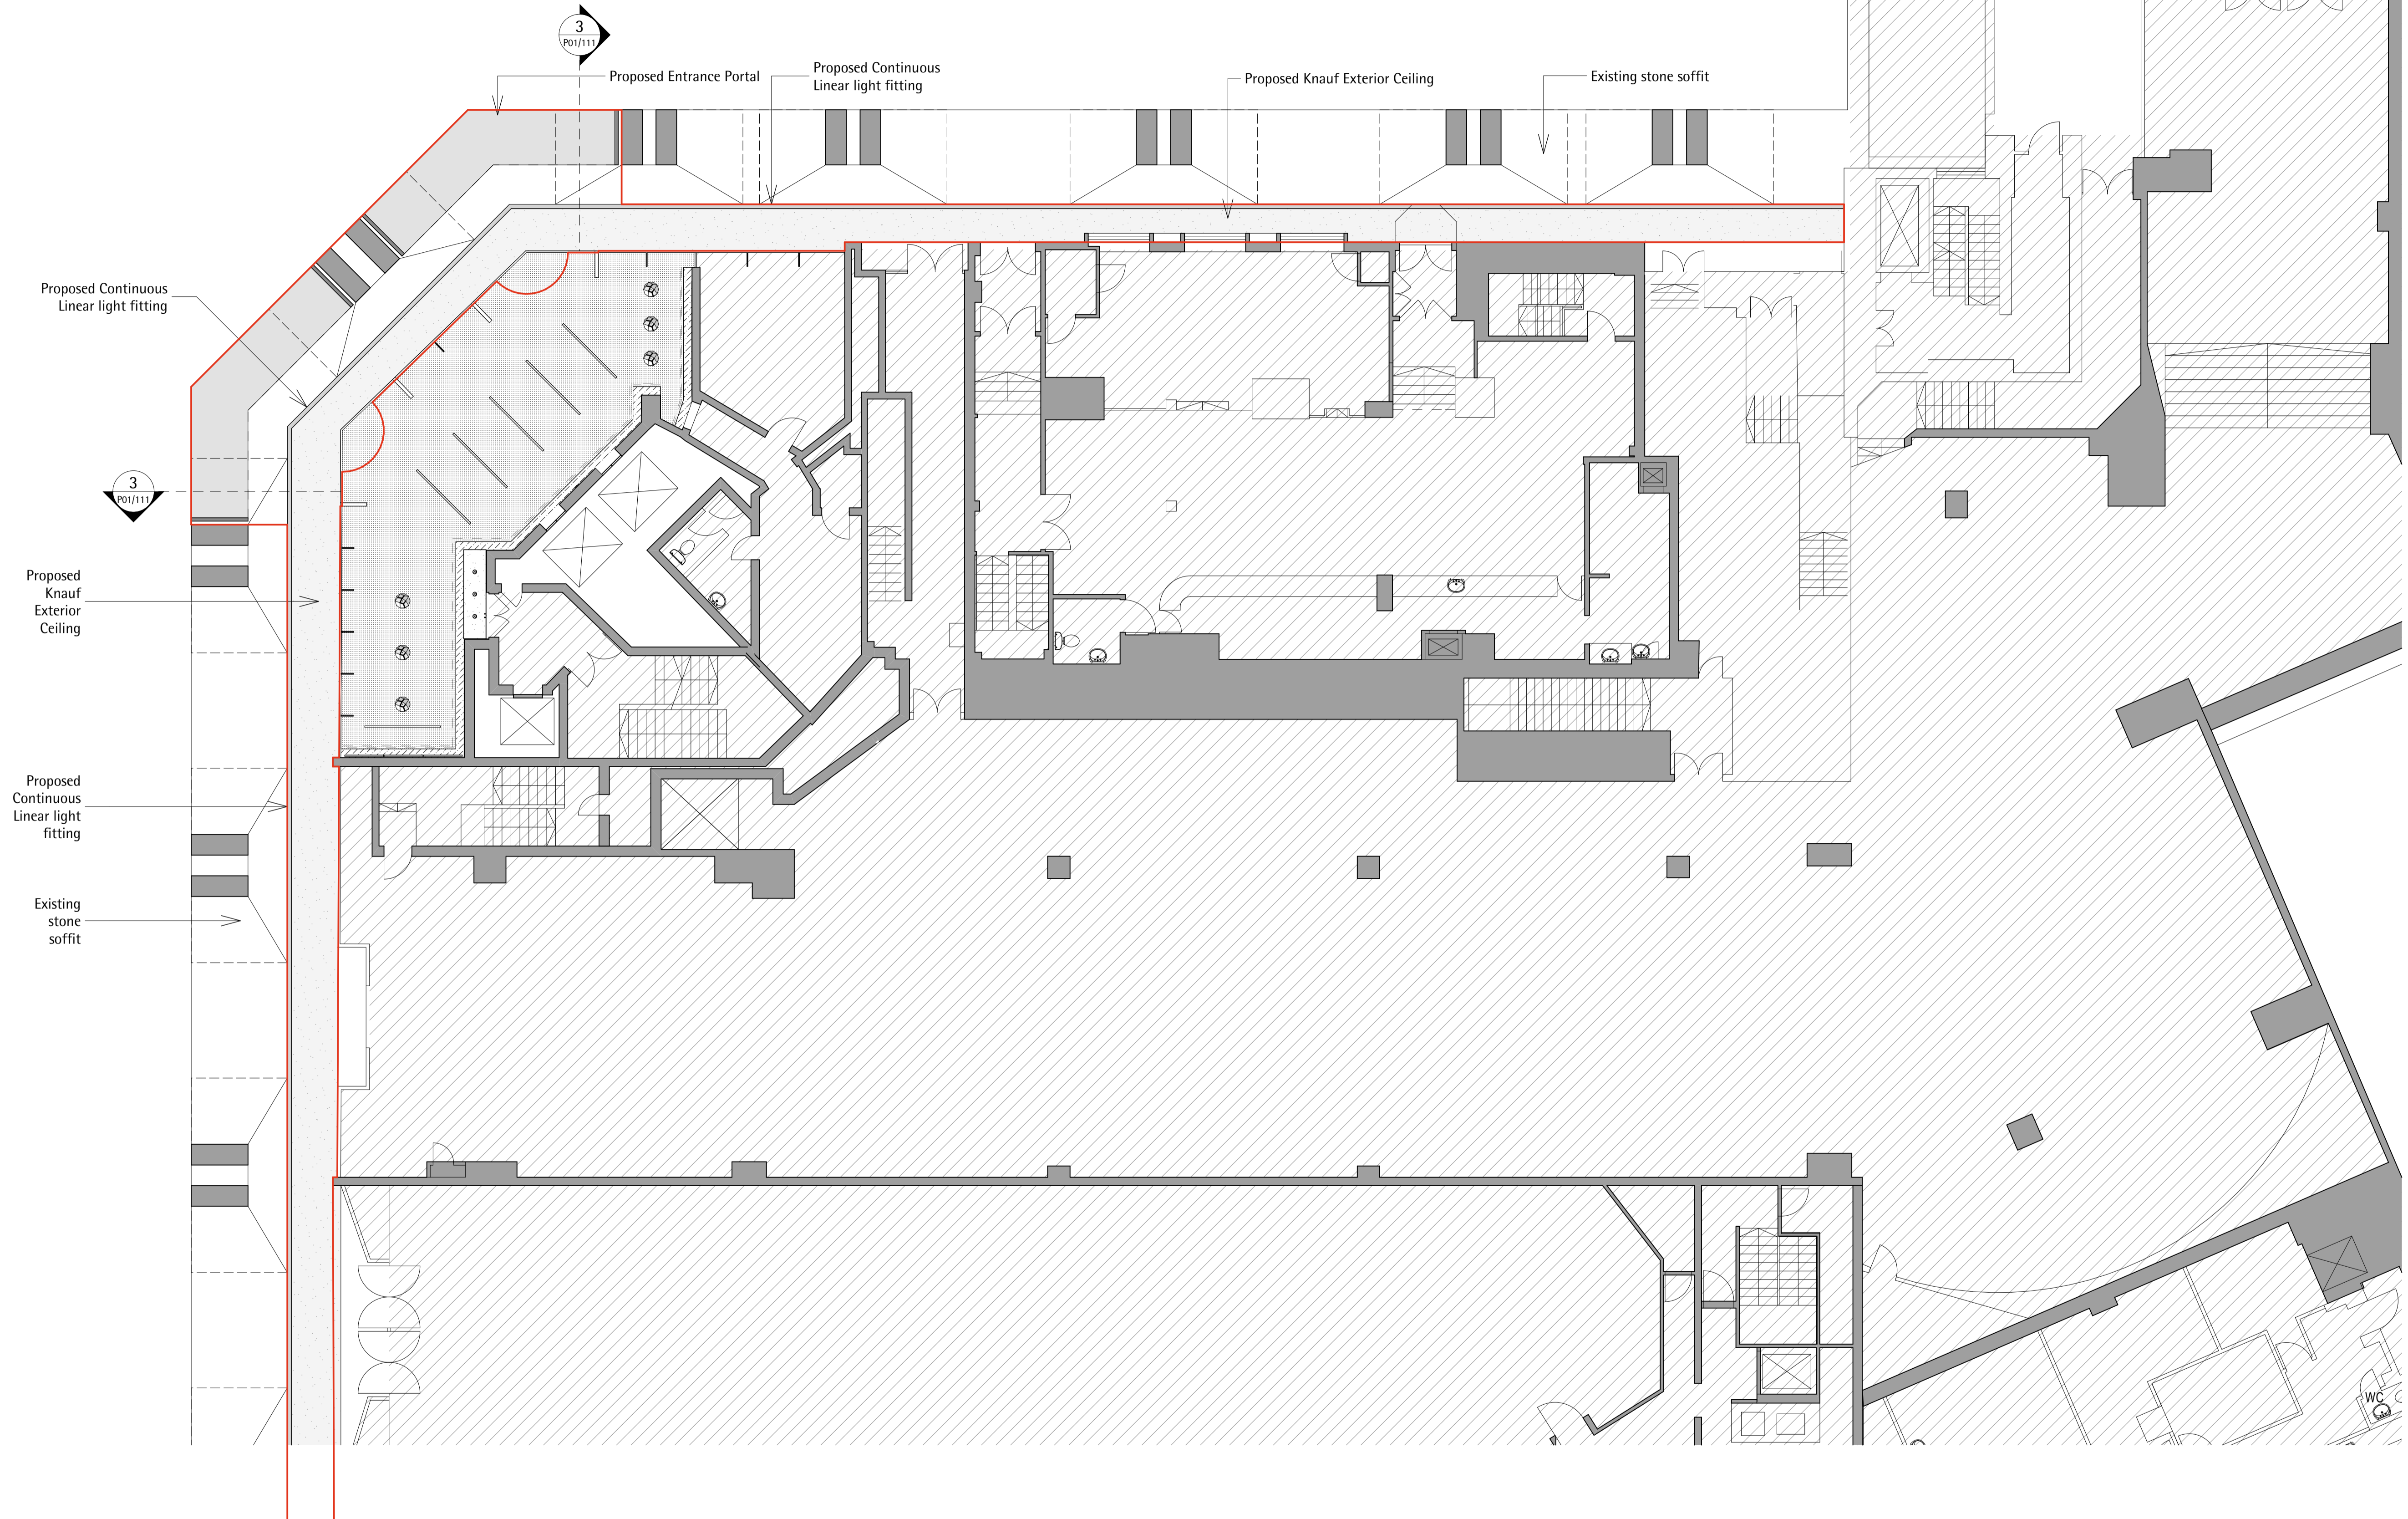


1 Proposed Leather Lane Ground Floor RCP  
SCALE 1:200

P01\_104

**Notes:**  
Do not Scale from this drawing Use figured dimensions only  
These drawings have been produced using general arrangement drawings provided by the employer.  
The contractor is to validate all dimensions on site.  
Existing construction is assumed from record drawings and site observations.  
No investigative opening up has been undertaken and the contractor shall be responsible for verification.

Rev.Date	Dwn	Description

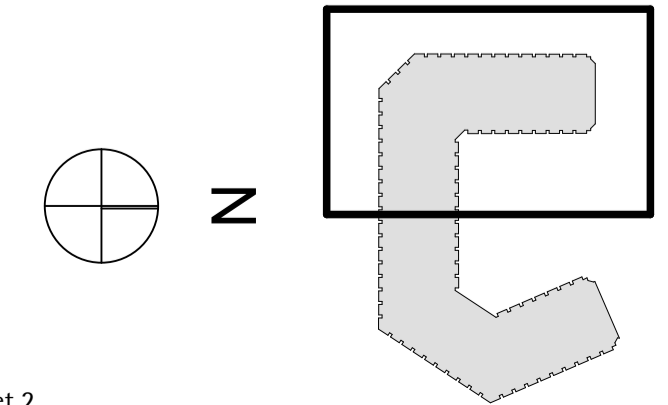

— Extent of Application

120 Holborn Investment Ltd Partnership  
5 Golden Square  
London W1F 9HT

**John Robertson Architects**  
111 Southwark Street, London. SE1 0JF  
Telephone 020 7633 5100. Facsimile 020 7620 0091

120 Holborn		EC1	
<b>Proposed Reflected Ceiling Plan</b>			
<b>Ground Floor_Leather Lane</b>			
Scale(s):	Date:	Drawn:	Checked:
1:200@A3	14/02/14	IM	SW
Project No:	Drawing No:	Revision:	
1818	P01/103		