


HOLBORN STREET


Existing stone soffit  
Proposed Knauf Exterior Ceiling  
Proposed Continuous Linear light fitting

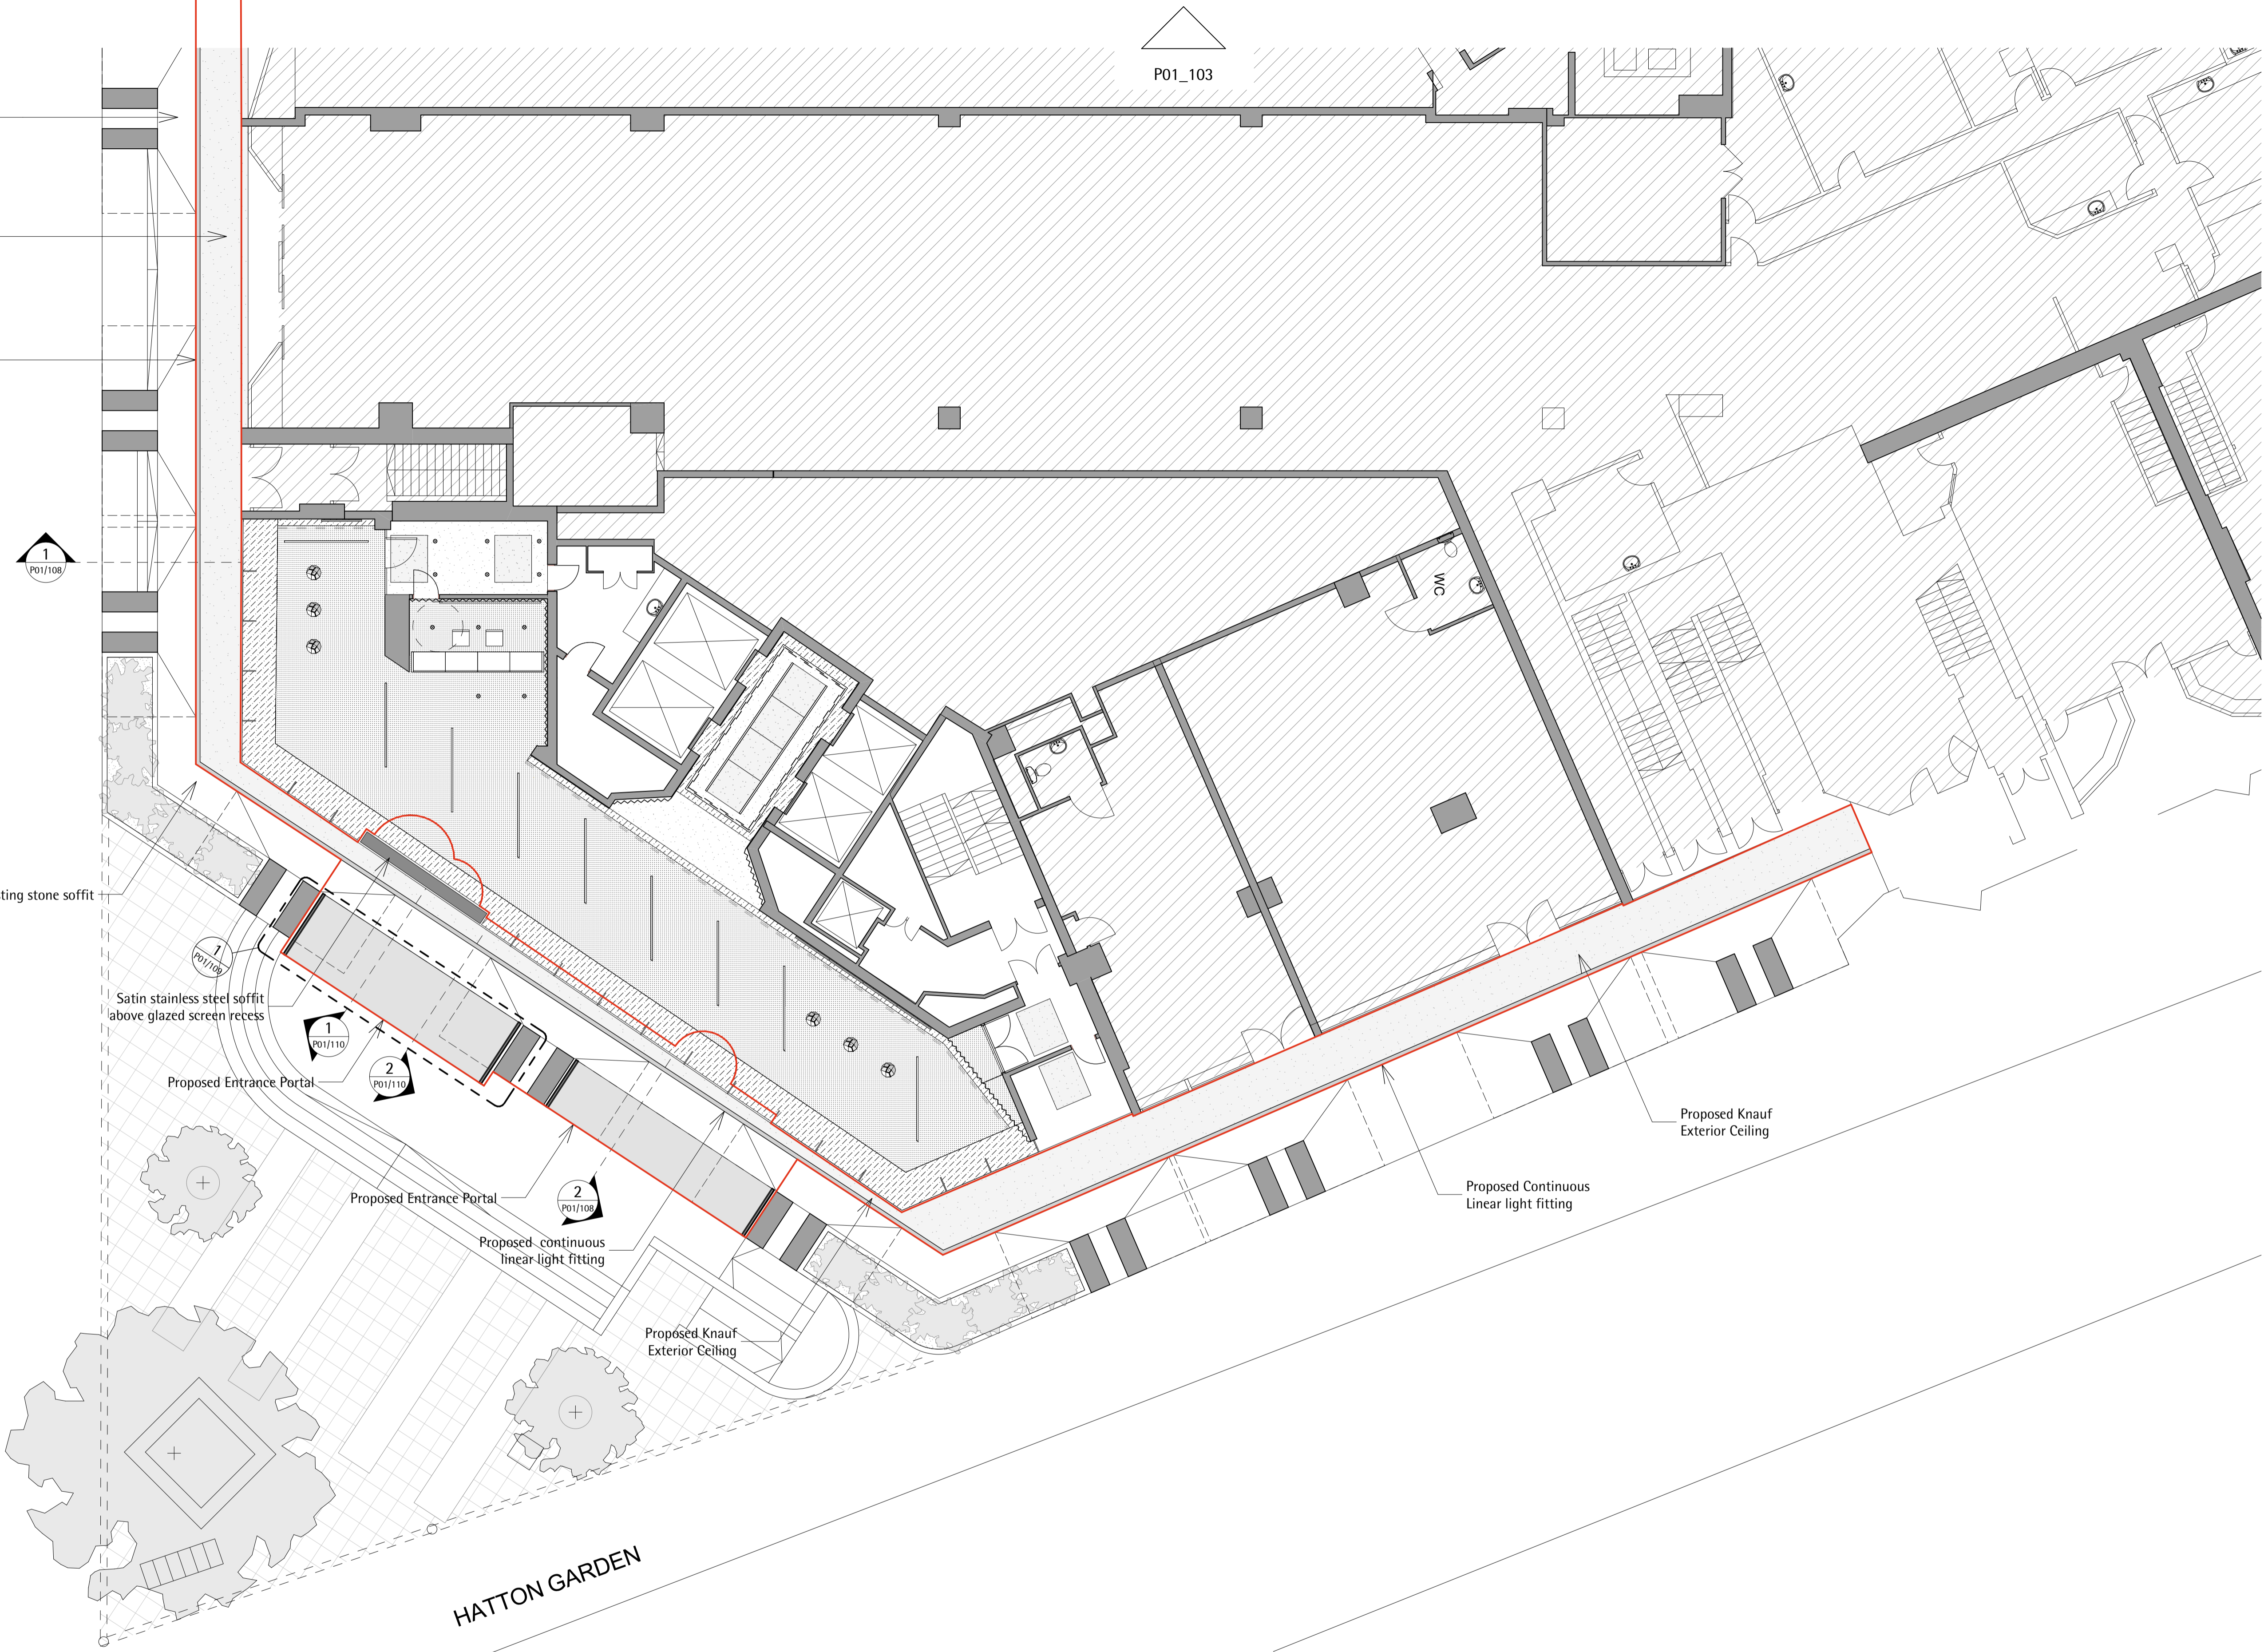

1 Proposed Hatton Garden Ground Floor RCP  
SCALE 1:200

**Notes:**  
 Do not Scale from this drawing Use figured dimensions only  
 These drawings have been produced using general arrangement drawings provided by the employer.  
 The contractor is to validate all dimensions on site.  
 Existing construction is assumed from record drawings and site observations.  
 No investigative opening up has been undertaken and the contractor shall be responsible for verification.

Rev.	Date	Down	Description

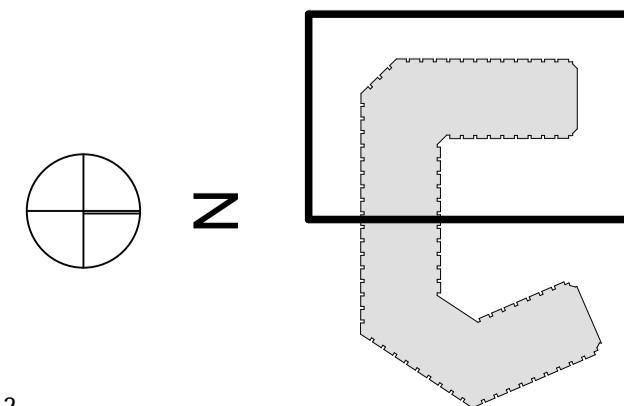

— Extent of Application

120 Holborn Investment Ltd Partnership  
 5 Golden Square  
 London W1F 9HT

120 Holborn EC1  
**Proposed Reflected Ceiling Plan**  
 Ground Floor\_Hatton Gardens

Scale(s):	Date:	Drawn:	Checked:
1:200@A3	14/02/14	fl	SW
Project No:	Drawing No:	Revision:	
1818	P01/104		

**John Robertson Architects**  
 111 Southwark Street, London. SE1 0JF  
 Telephone 020 7633 5100. Facsimile 020 7620 0091