




Note
Do not scale from drawing.
All dimensions to be checked on site

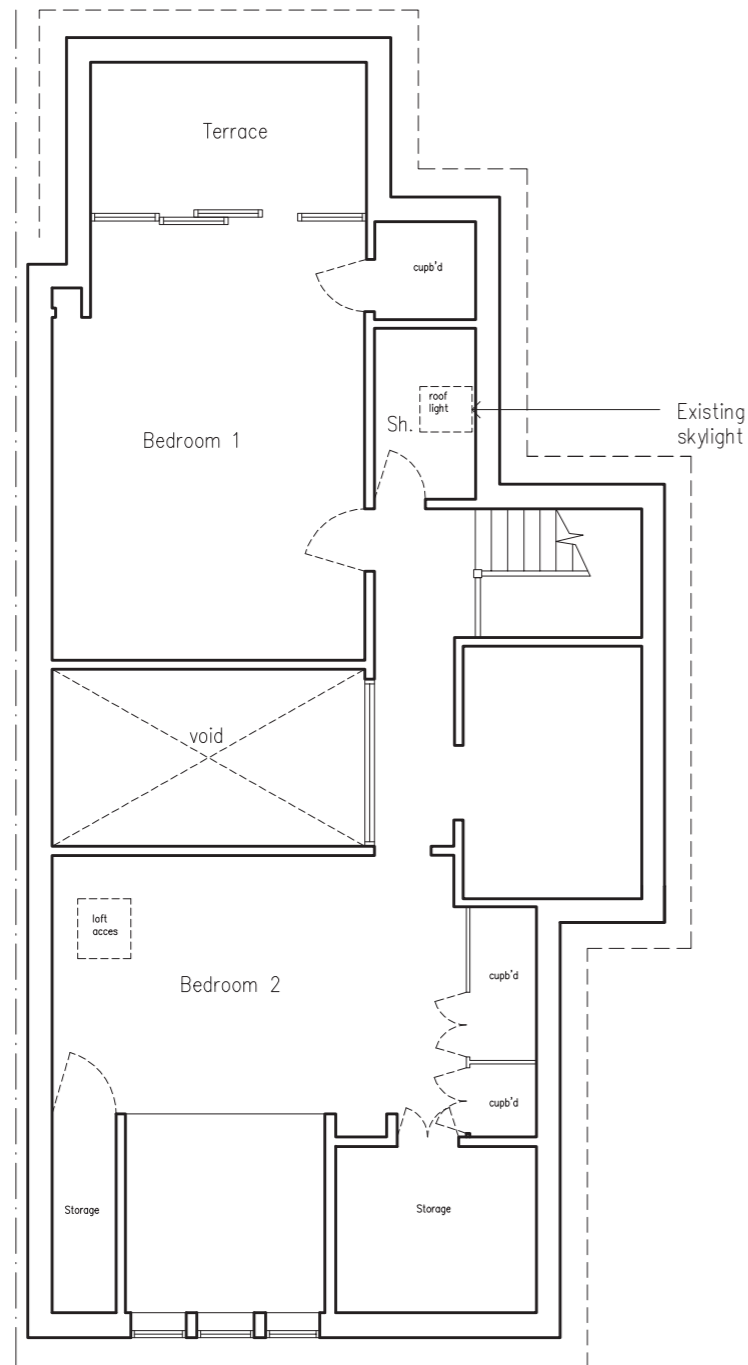

UPPER FLOOR PLAN

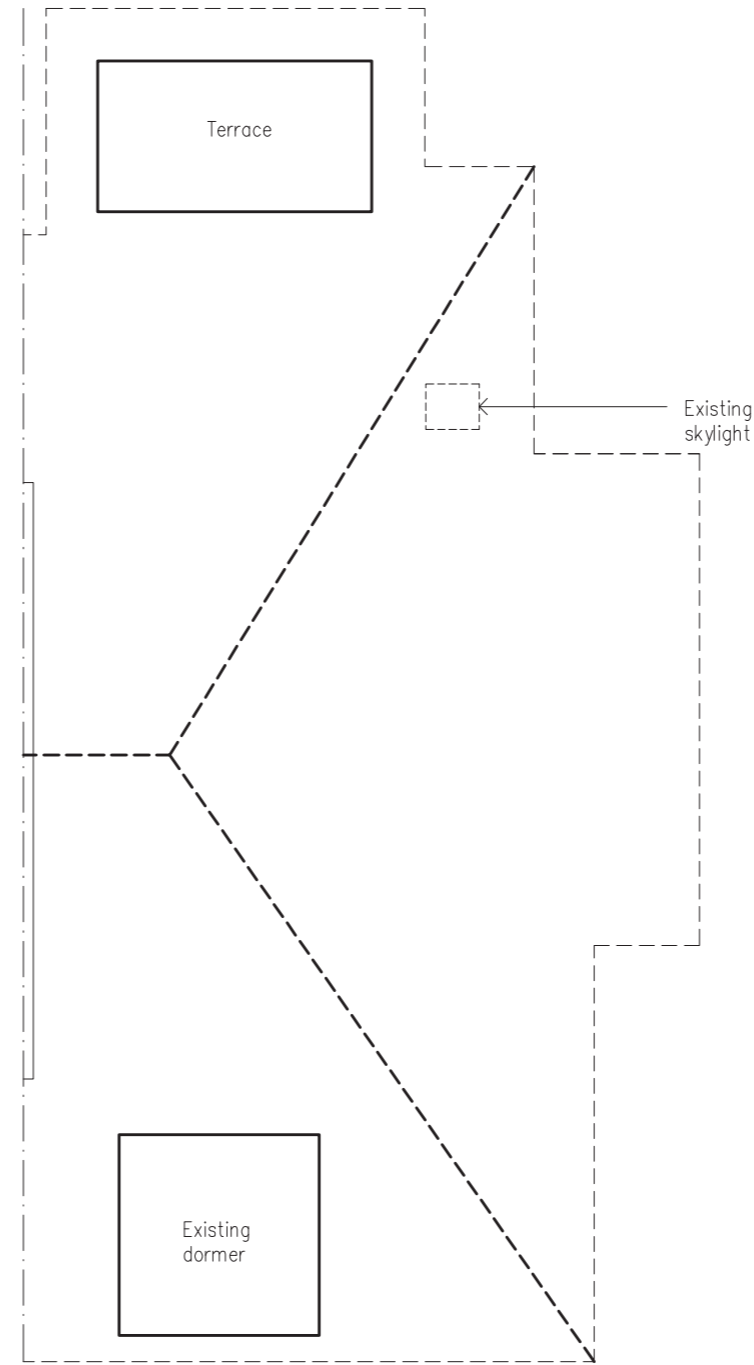

ROOF PLAN

 

Date	Revisions
------	-----------

The Hub Design Limited

2nd Floor Back Building
150 Curtain Road
London
EC2A 3AT
Tel: 0207 739 7765

Project

**53 Belsize Park Gardens
London NW3 4JL**

Title
**Existing upper floor and
roof plan**

Scale 1:100@A3	Cad Ref. 4133
----------------	---------------

Date February 2011

Drawn Z-PA	Checked PMcC
------------	--------------

Drwg. No 4133.05	Rev. .
----------------------------	-----------