





EXISTING REAR ELEVATION
SCALE 1:100




EXISTING FRONT ELEVATION
SCALE 1:100

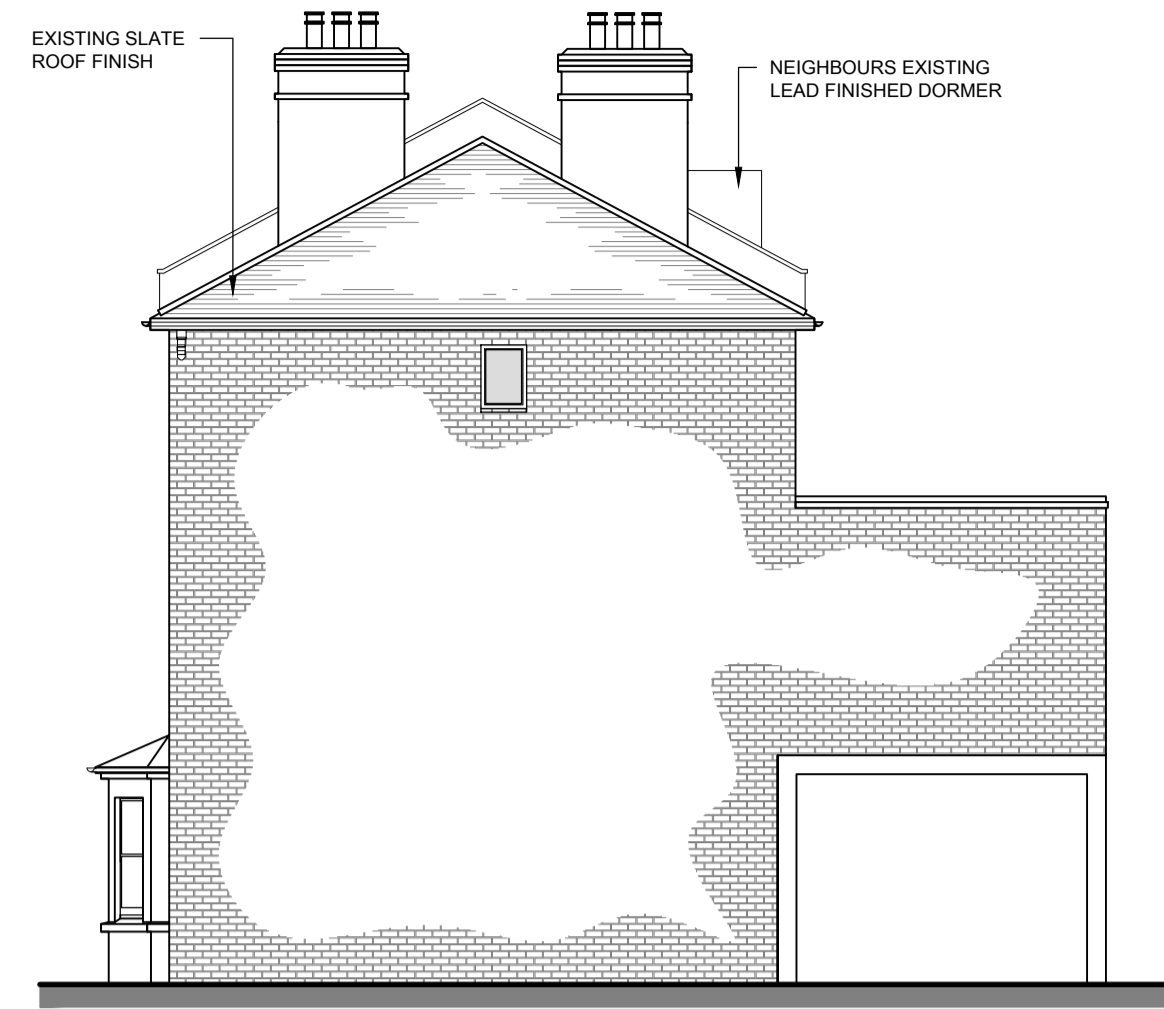


EXISTING SIDE ELEVATION
SCALE 1:100

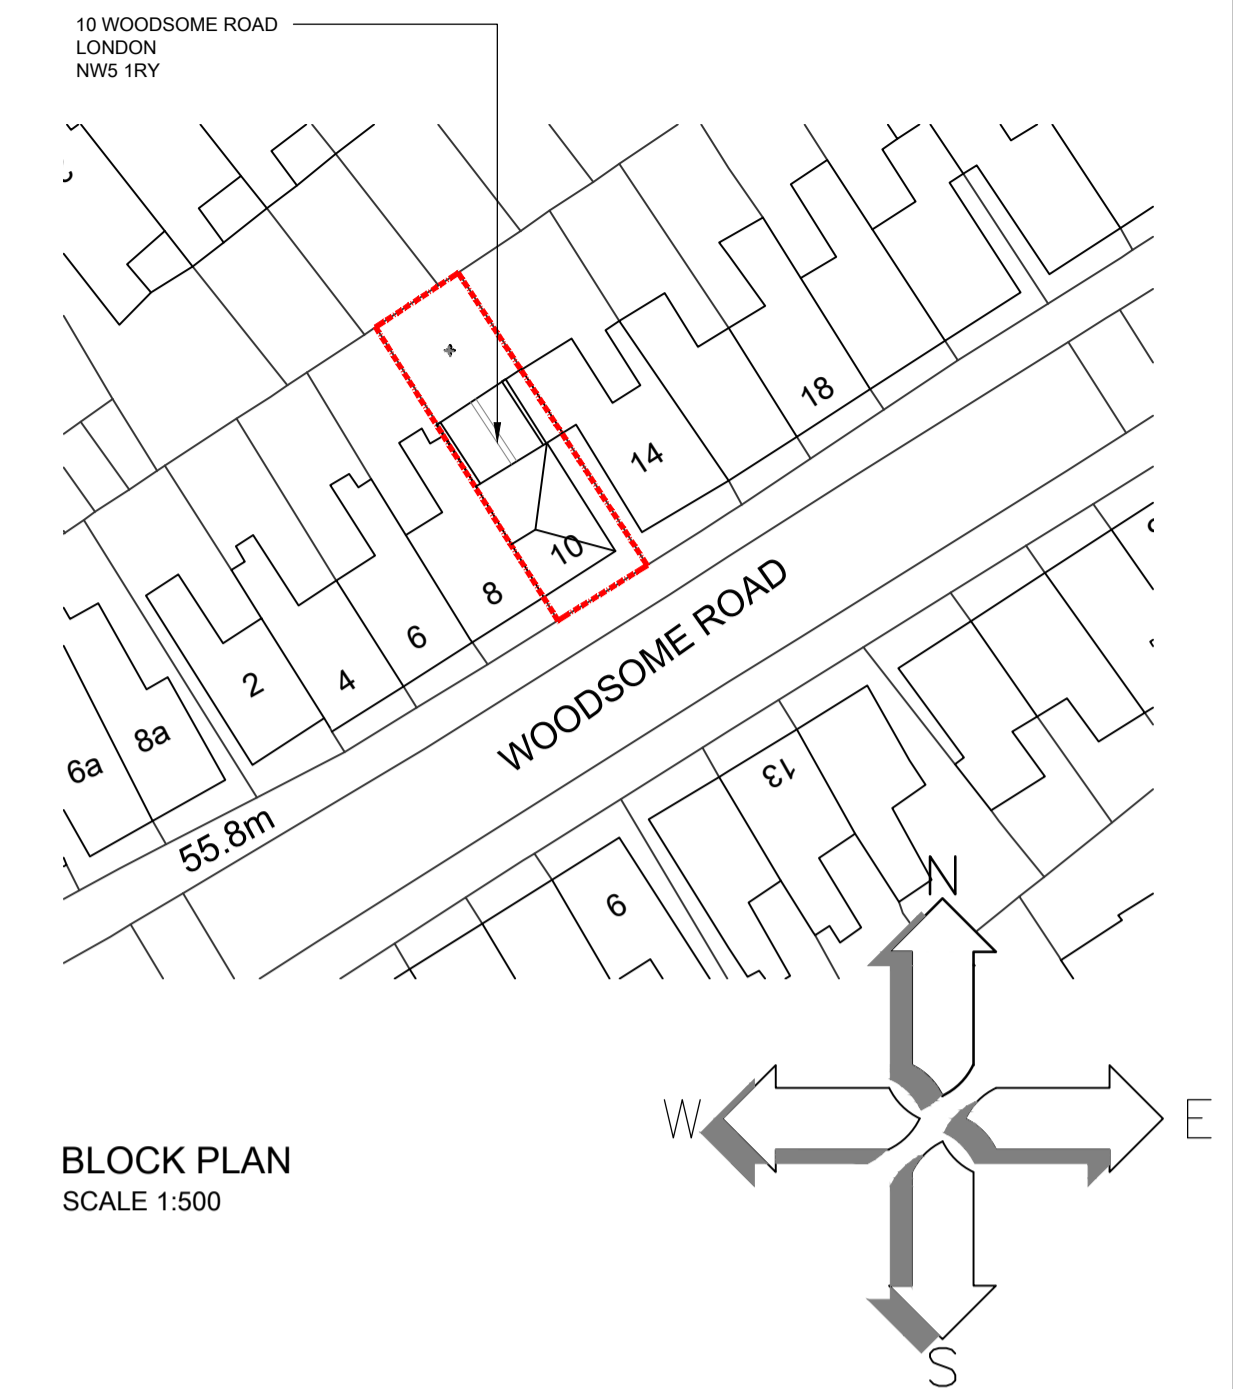


BLOCK PLAN
SCALE 1:500

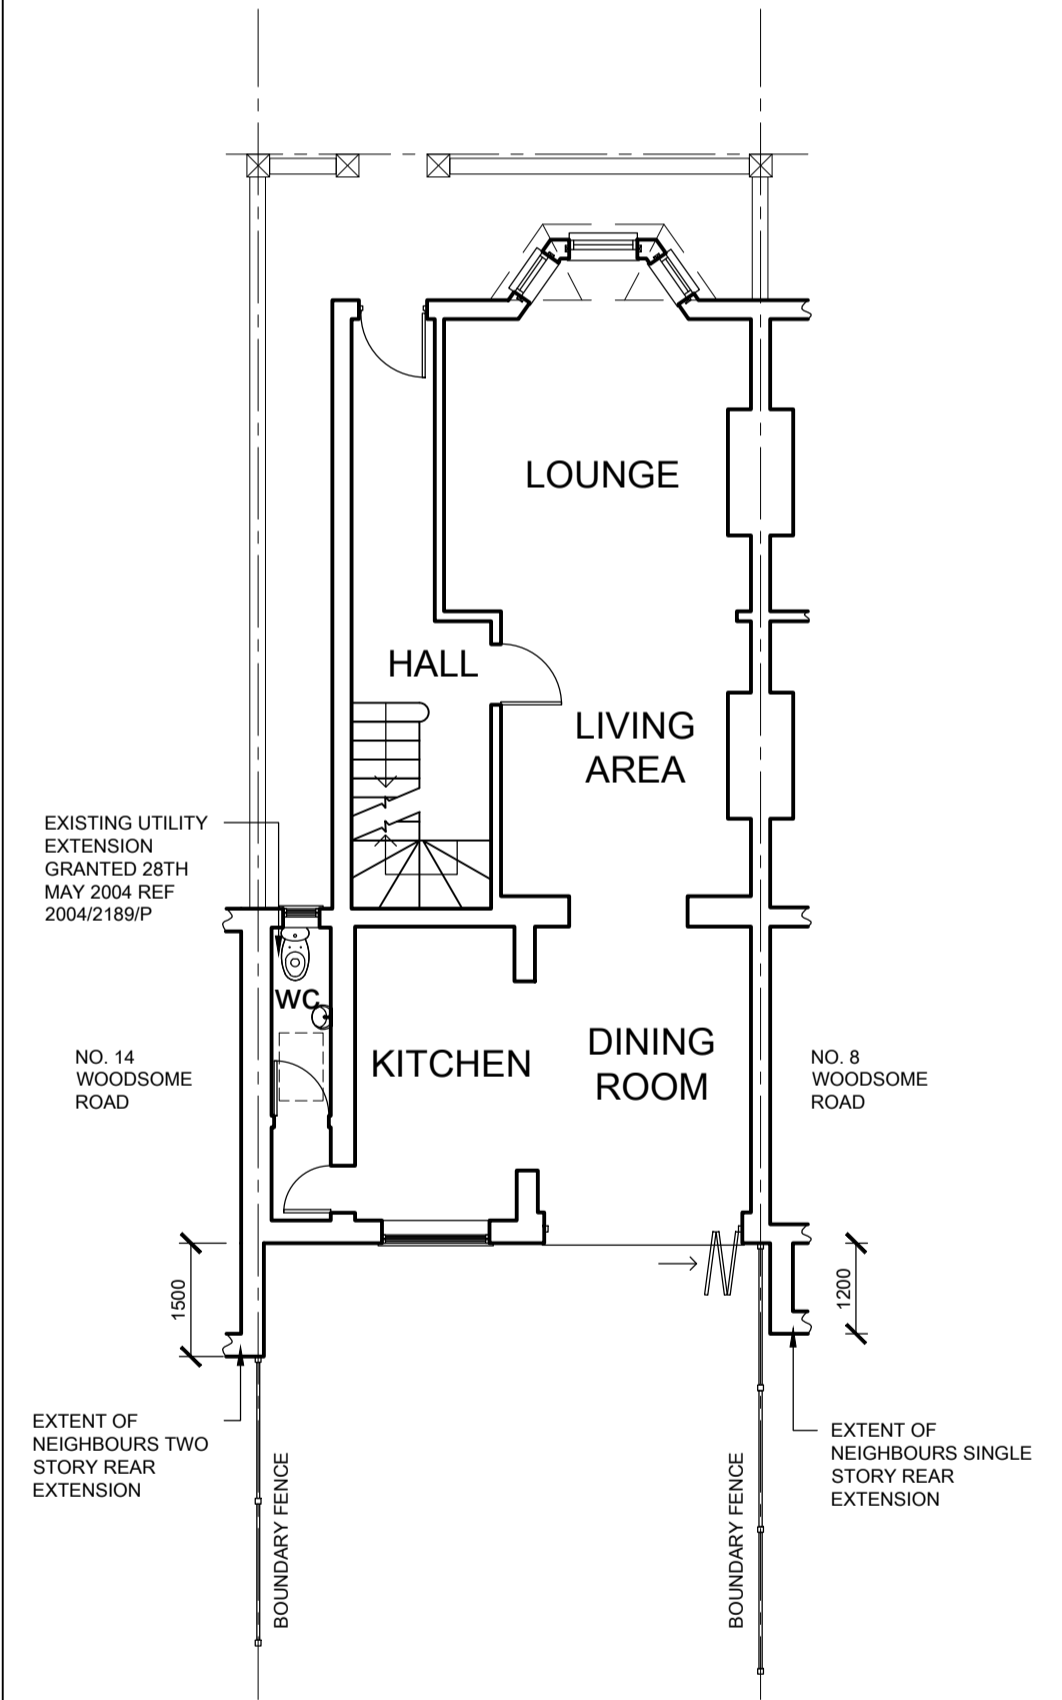


EXISTING GROUND FLOOR PLAN
SCALE 1:100

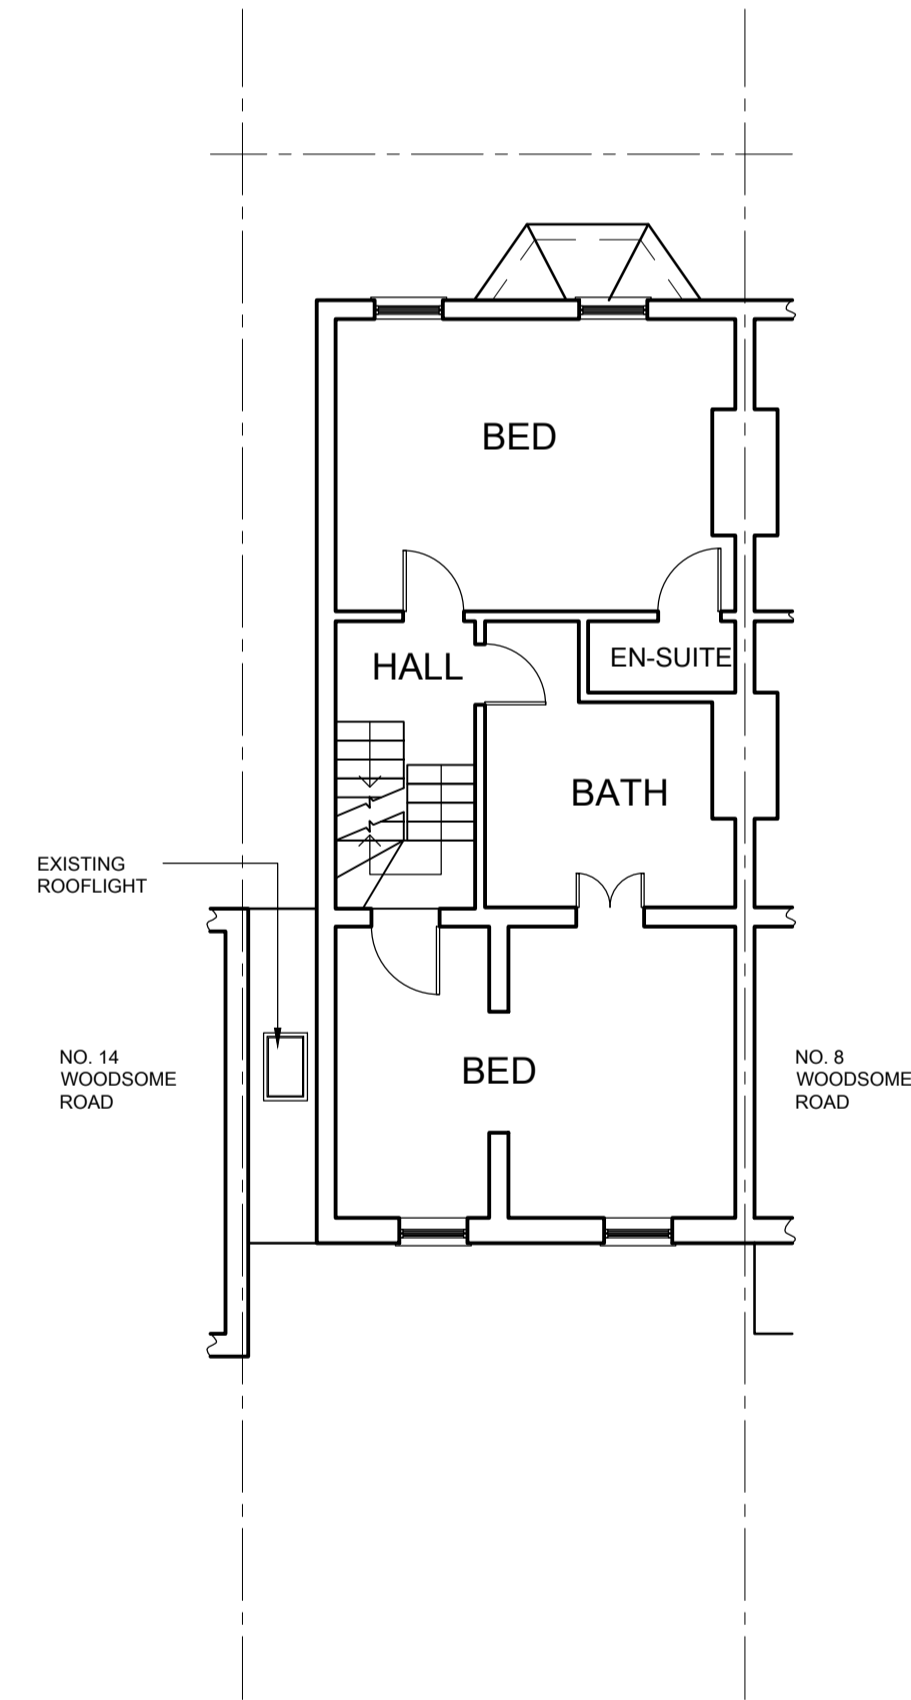


EXISTING FIRST FLOOR PLAN
SCALE 1:100

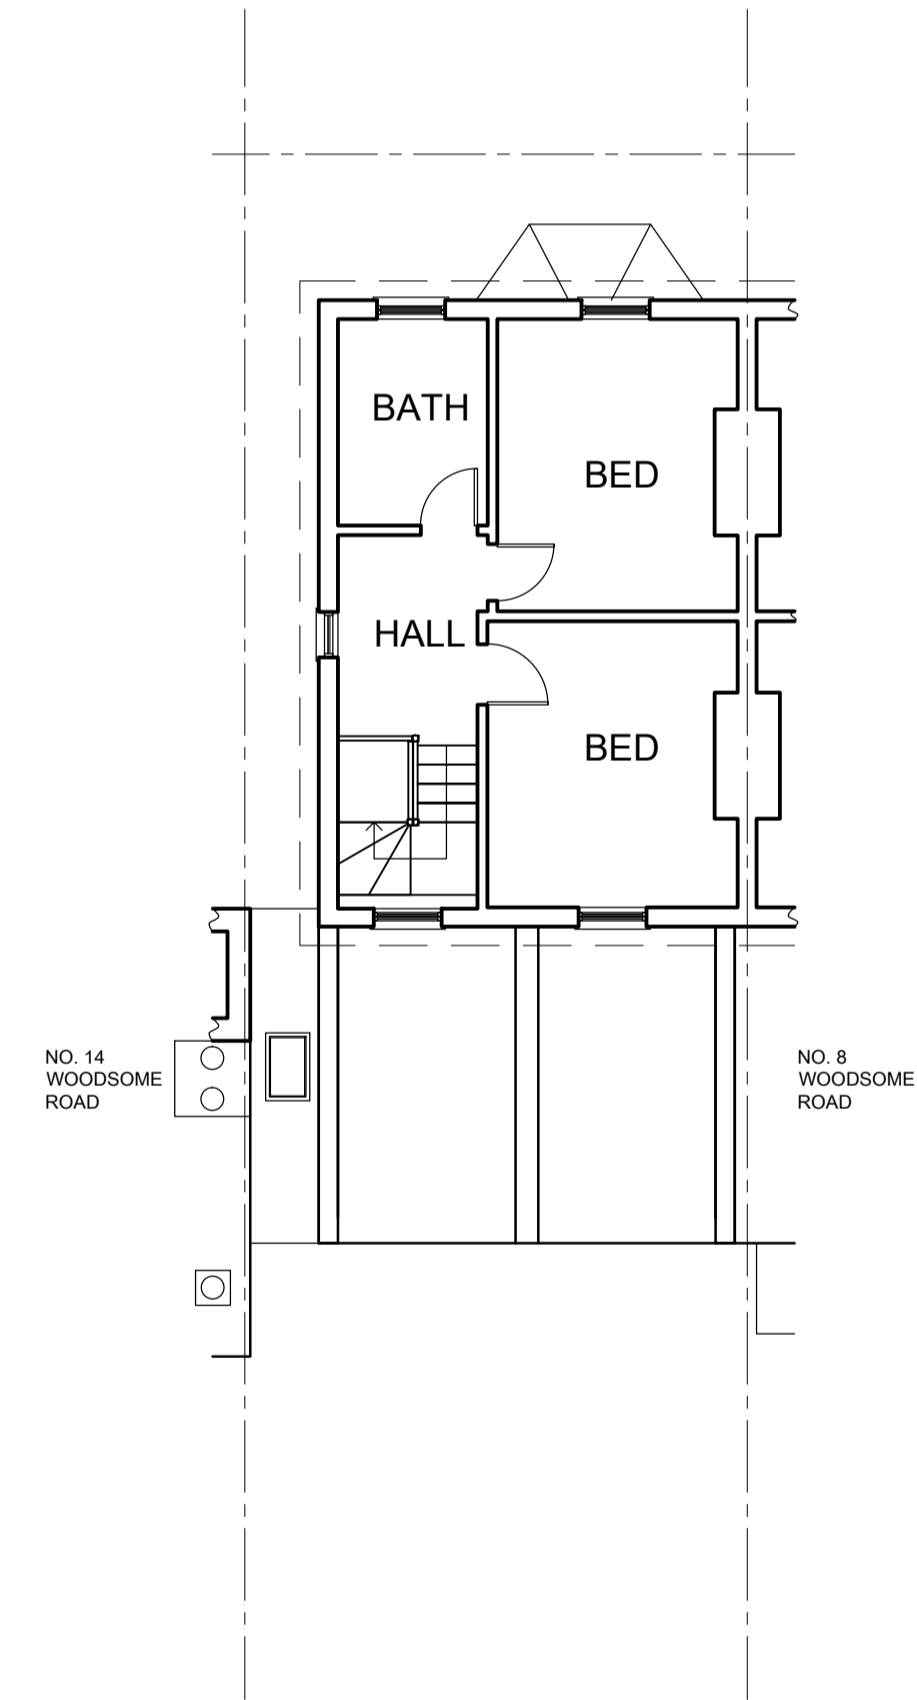

EXISTING SECOND FLOOR PLAN
SCALE 1:100

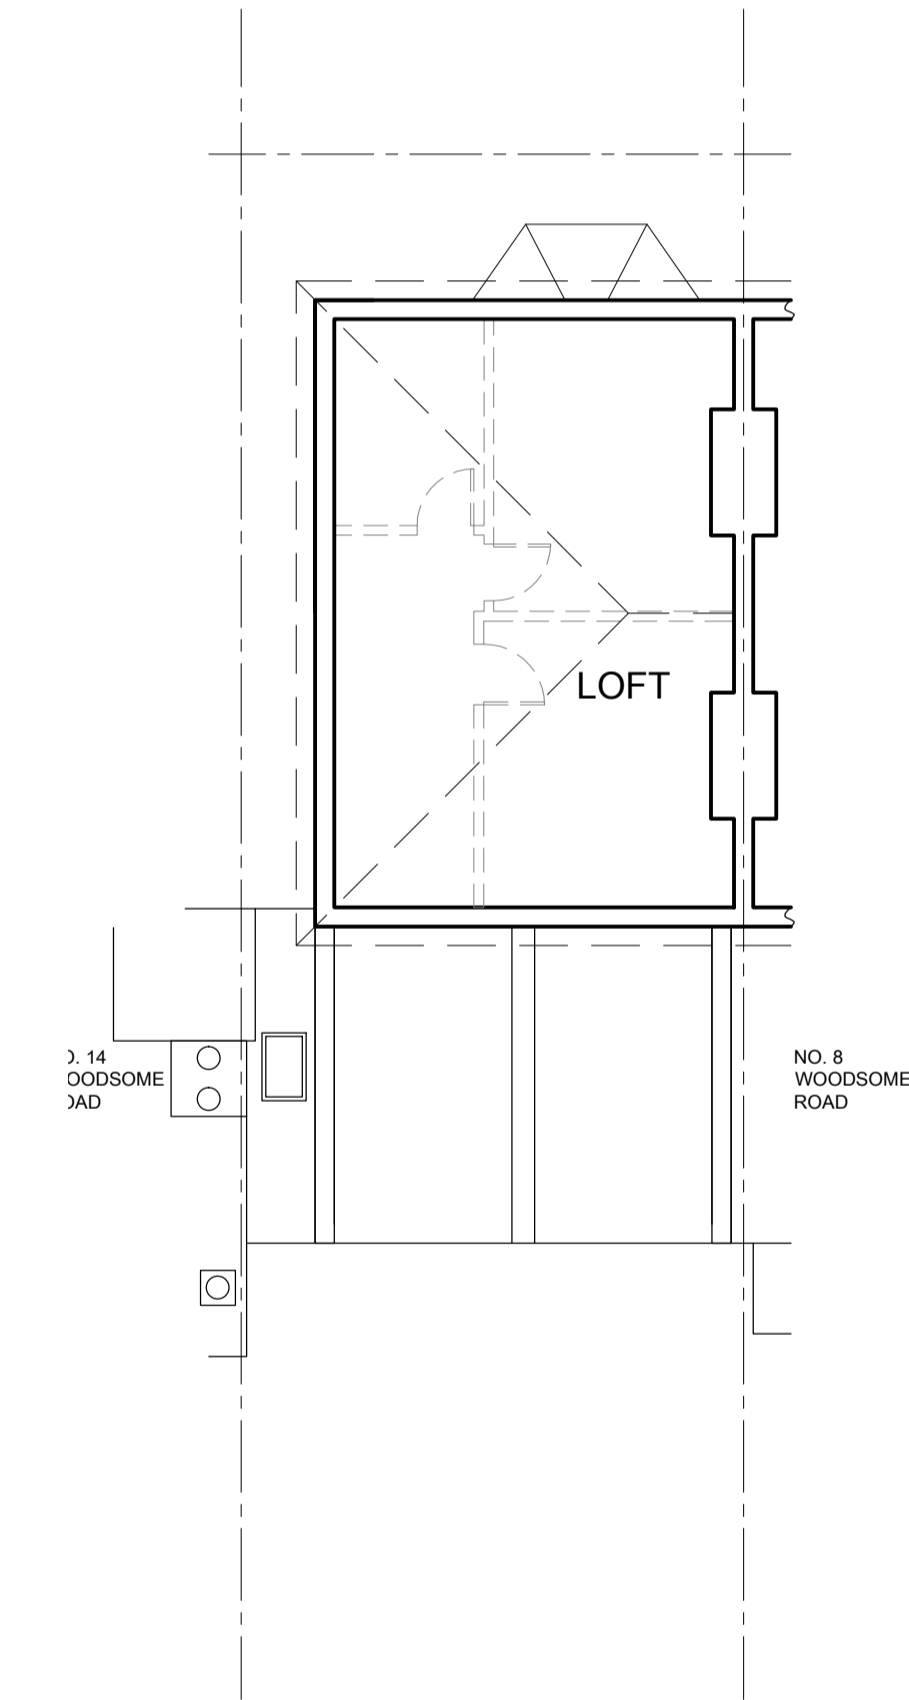

EXISTING LOFT FLOOR PLAN
SCALE 1:100

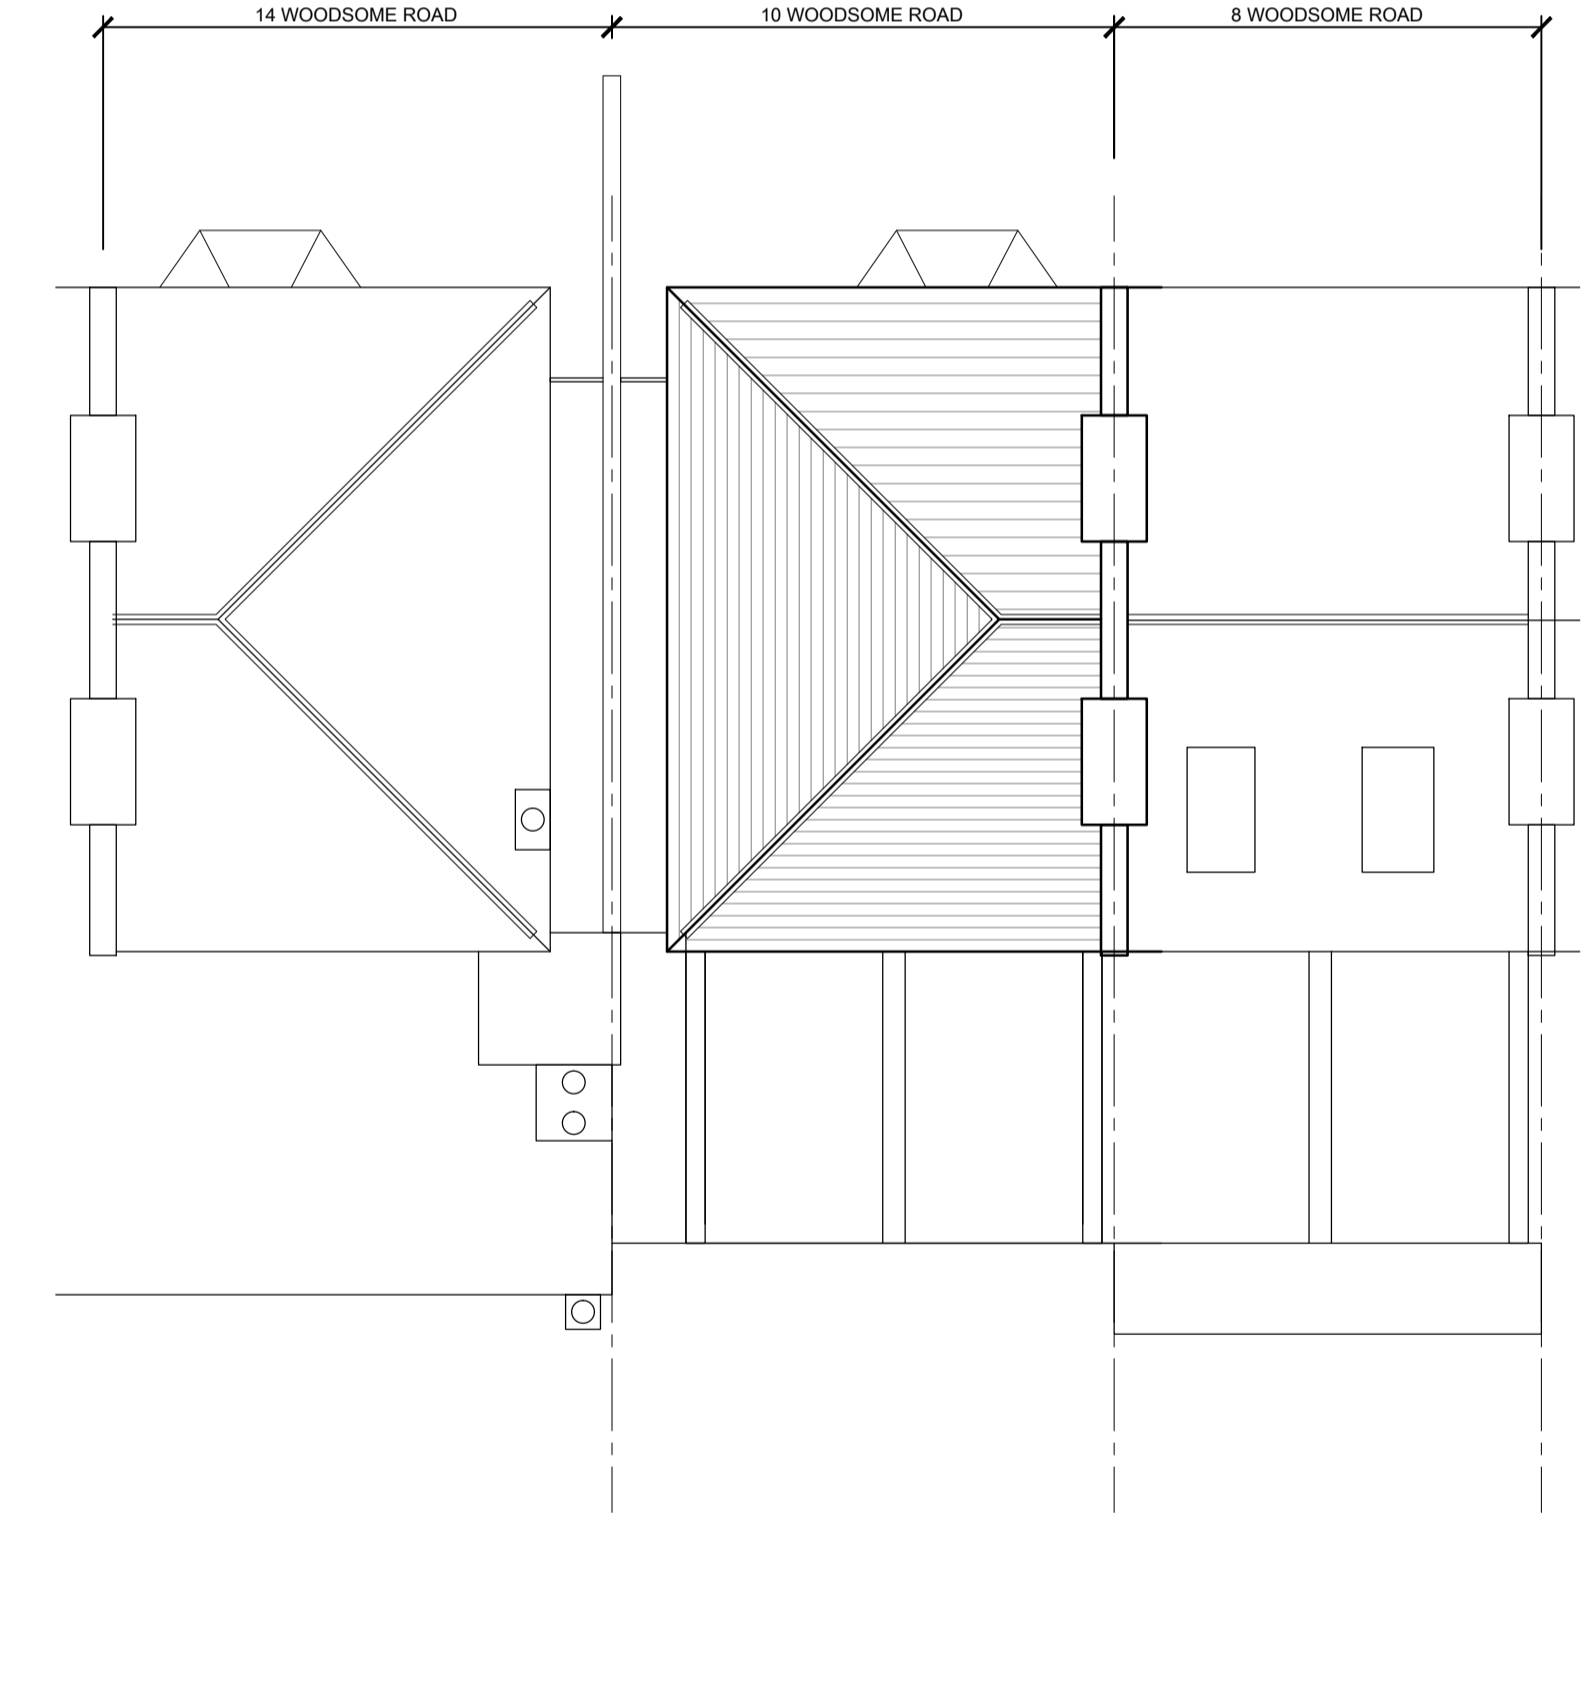

EXISTING ROOF PLAN
SCALE 1:100



SITE LOCATION PLAN
SCALE 1:1250

Rev	Date	Revisions	Rev	Date	Revisions
D	25-02-2014	NEIGHBOURING PROPERTY INFO ADDED TO FLOOR PLANS			
B	27-09-2012	SIDE ELEVATION ADDED			

© copyright
Westall Walker Associates
DESIGN AND BUILD STUDIO
PO BOX 21 HASTINGS TN34 3WD
TEL/FAX: 01424 717550 MOB: 07713 157167

Client
Mr & Mrs S Carlisle
Job Title
**10 WOODSOME ROAD
LONDON
NW5 1RY**

Drawing Title
**EXISTING FLOOR
PLANS ELEVATIONS
AND SITE PLANS**

Scale
AS SHOWN @ (A1)
Date
10-Mar-14
Drawn By
SWG
Drawing No
430-01-D