





1 ELEVATION 1
105 west





2 ELEVATION 2
105 north

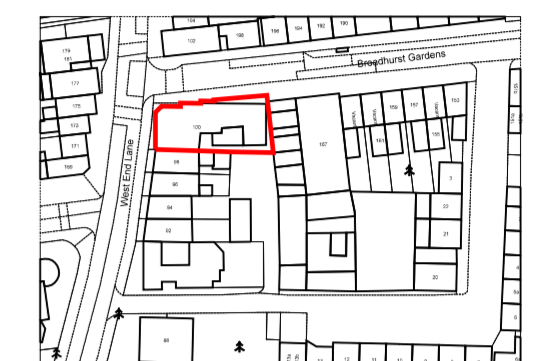

Location plan (nts)

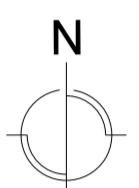

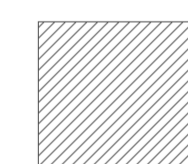 Areas of concrete infill to be replaced with new brickwork to match existing

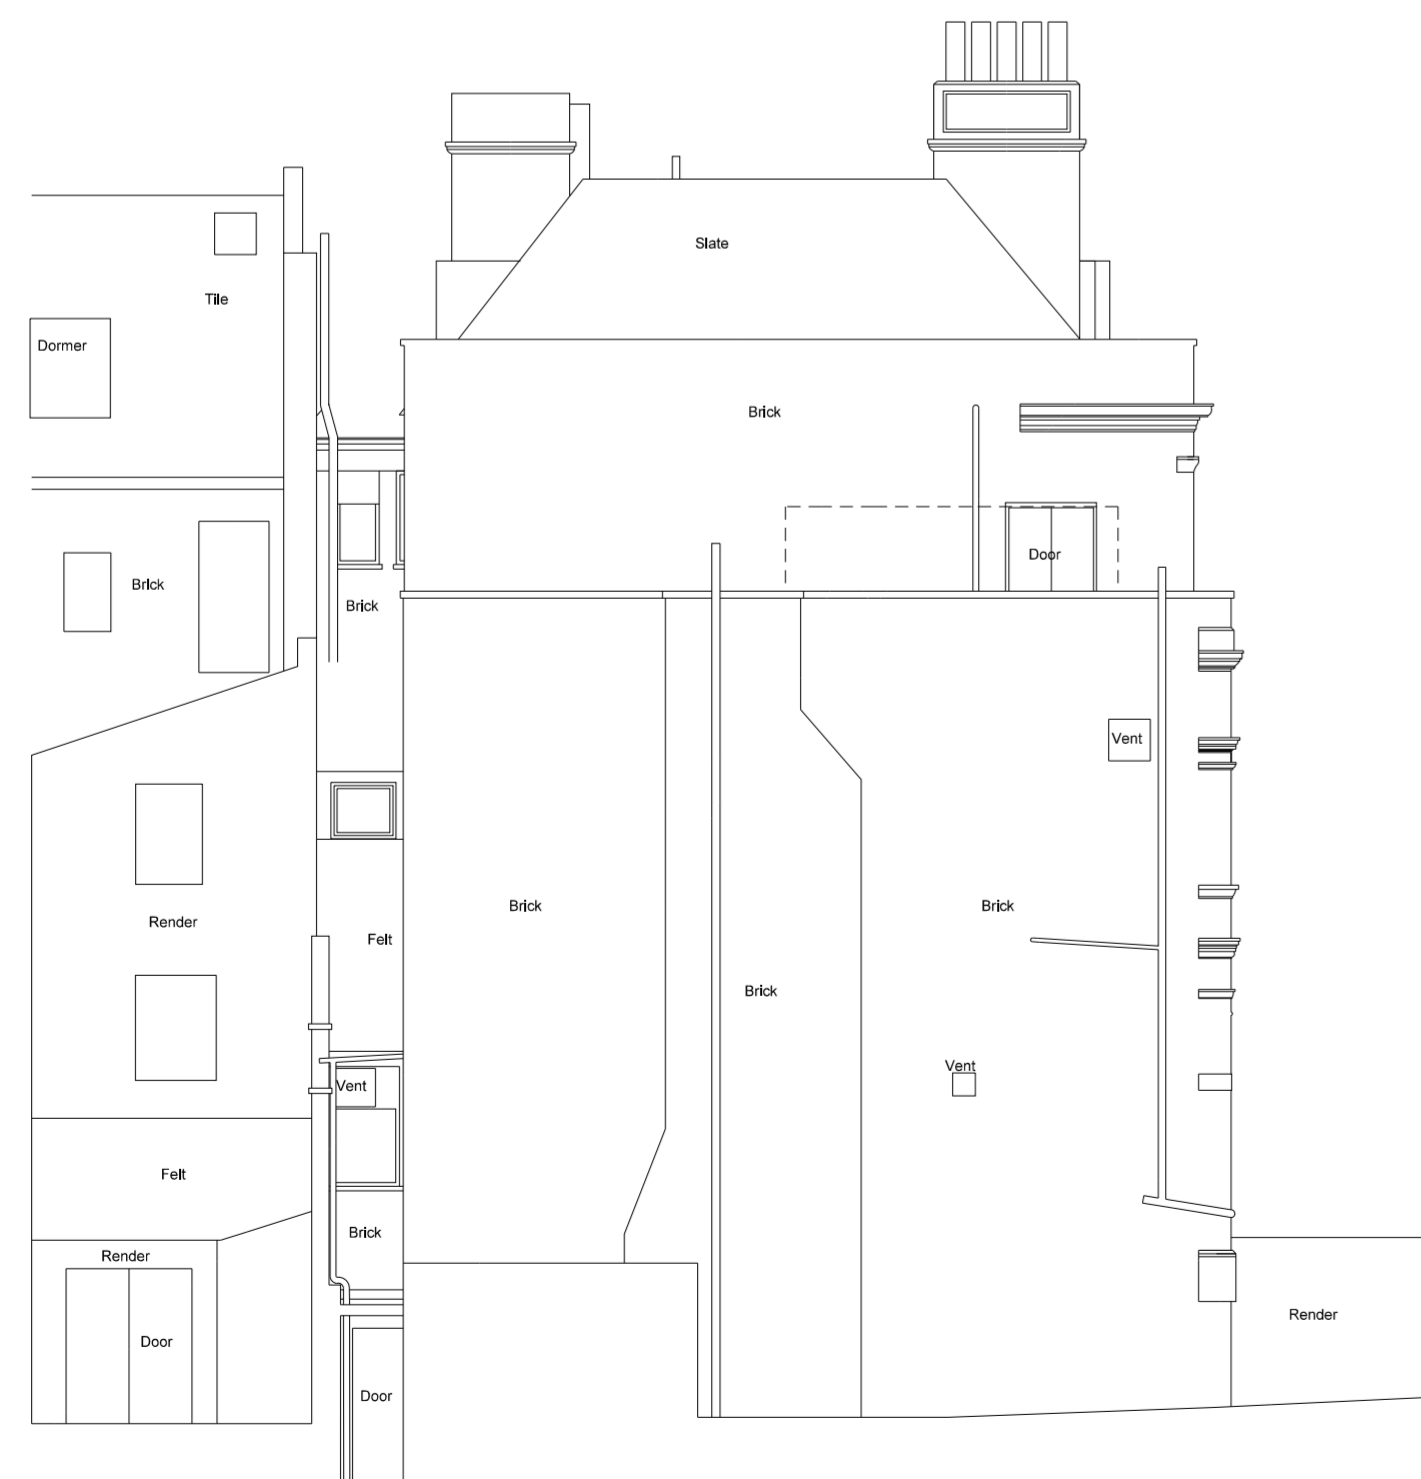

3 ELEVATION 3
105 east



4 ELEVATION 4
105 south

D	East elevation roof terrace fence line set back a further 1m from parapet wall	RP	19.03.14
C	East elevation terrace door altered. Dormers amended.	RC	13.11.13
B	East elevation terrace door and window switched	RC	24.10.13
A	Chimneys reinstated	RC	04.10.13
Rev	Description	Chkd	Date

Peer House
8 -14 Verulam Street
London WC1X 8LZ
tel +44(0)20 7400 2120
fax +44(0)20 7831 1991
enquiries@cornisharchitects.com
www.cornisharchitects.com

cornisharchitects

Project **The Railway Tavern
100 West End Lane**

Drwg Title **Proposed Elevations**

Status **PLANNING**

0 5 m

Scale 1:100 @ A1 Date 20/08/2013

Drwg No 10833 / TP / 105 Rev D

Copyright of Cornish Architects ©