



SITE PLAN 1:1250@A3

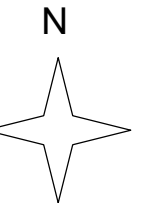

LOCATION PLAN 1:400@A3

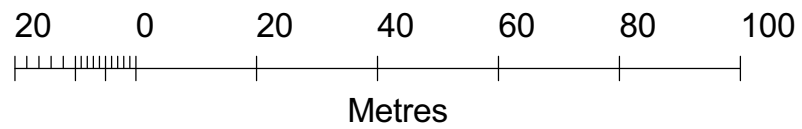

Client **Mr & Mrs Ray Still**
 Project **3, The Gables, Vale of Health, London NW3 1AY**



PATRICK MINNS ARCHITECTS
 6 St Marks Crescent
 London NW1 7TS
 T 07957 555 488
 patrick@patrickminns.com

Drawing
SITE & LOCATION PLANS

Revision

Scale 1:1250@A3	Job No. 471	Drawing No. 00PD
Date March 2014	Drawn By PM	

1. All Dimensions and Levels to be checked on Site
2. This drawing must not be scaled
3. Refer to drawings & specification prepared by the Structural engineer and specialist subcontractors
4. Copyright reserved