


existing rear elevation

proposed rear extension

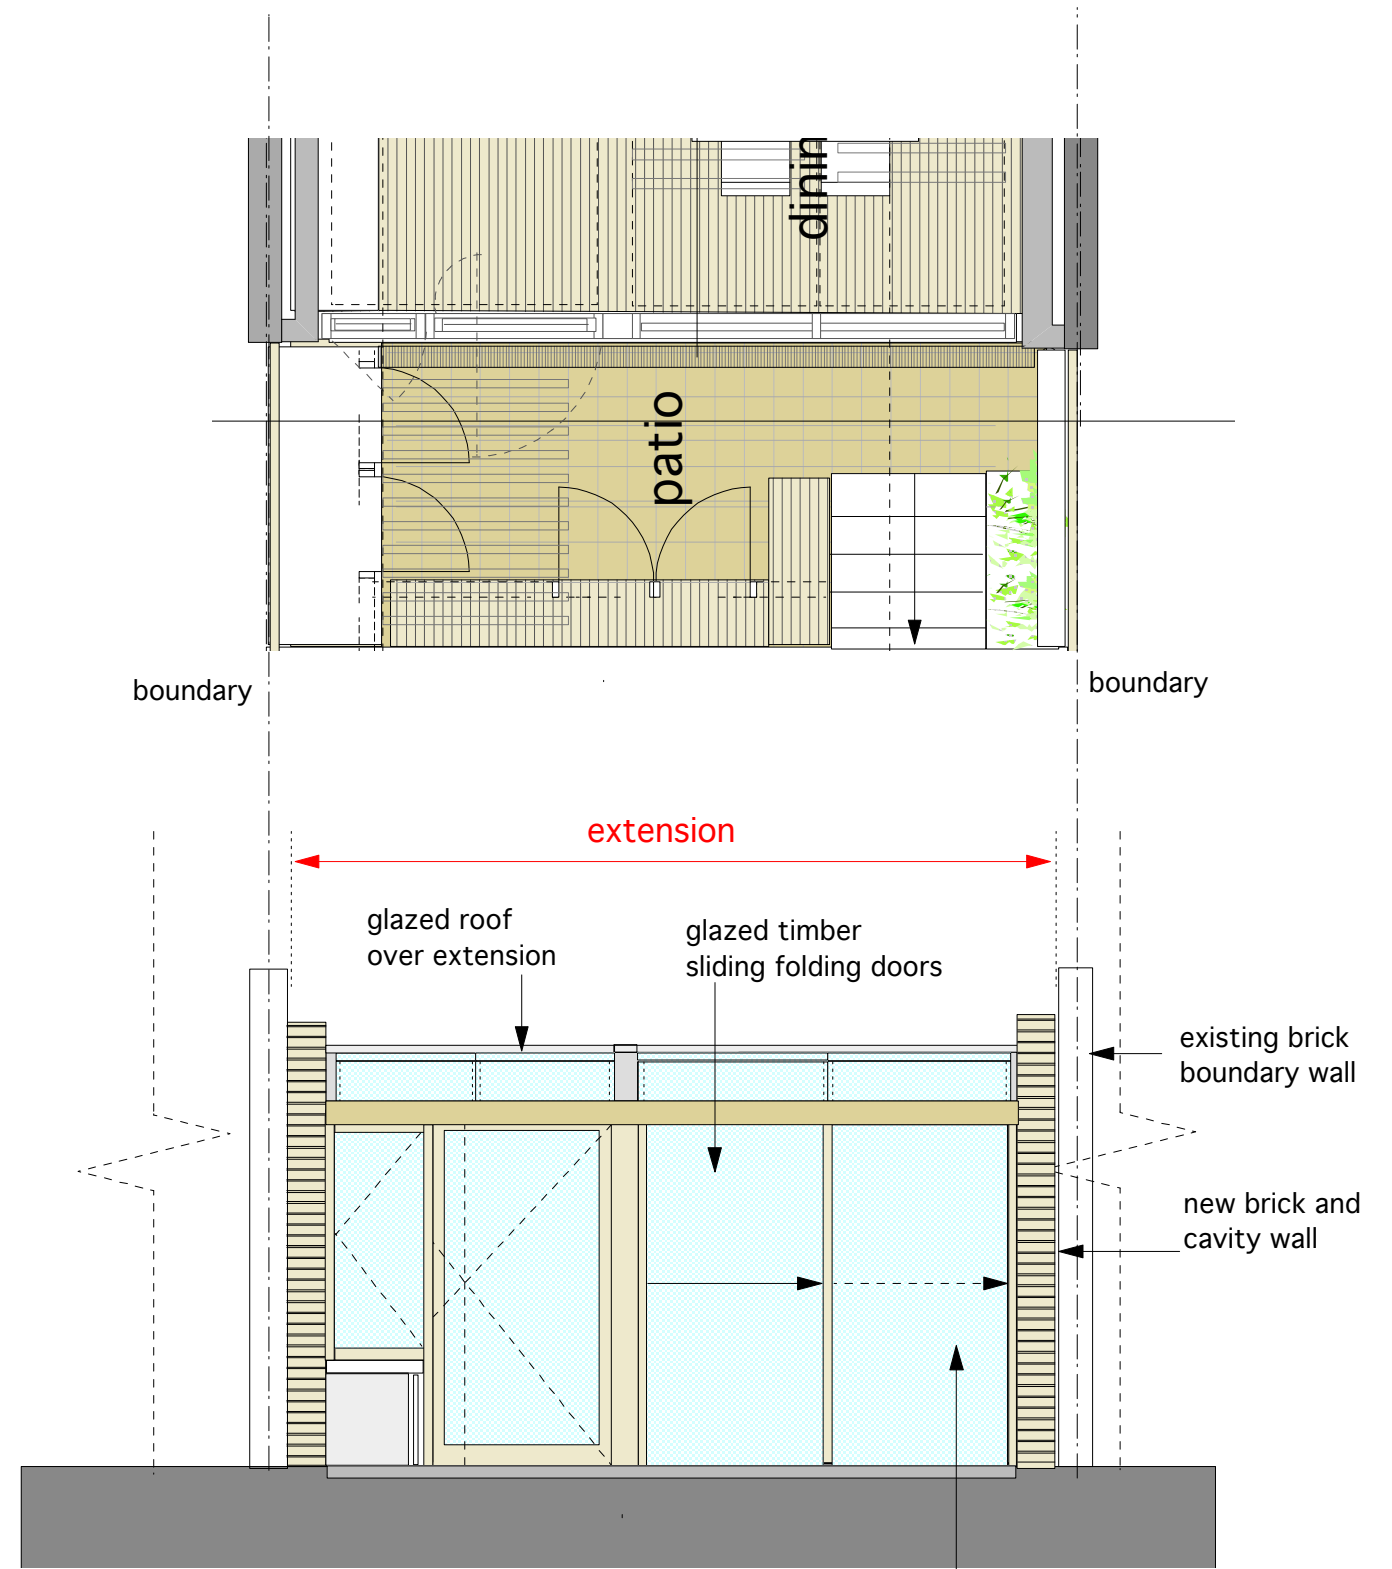

rear extension elevation

timber and metal sliding doors

1. do not scale, work only to figured dimensions
 2. all dimensions to be checked before site fabrication
 3. contractors are obliged to report all errors and omissions to designers
 4. contractors to refer to engineers drawing before proceeding with works
 all drawings and ideas are copyright, and maynot be ditributed, copied or issued without permission

Revisions

Drawing titles
EXISTING AND PROPOSED ELEVATION

Date MARCH 2014

Drawn NC Scale 1:100/50 @A3

Client Karin Heijink

Project: 13A MAYGROVE, KILBURN

Drawing No.
PL 005

Nigel Crawley.architect RIBA
 26 Cranston Road
 Forest Hill
 London SE23 2HB