


LOFT PLAN
1:50@A3

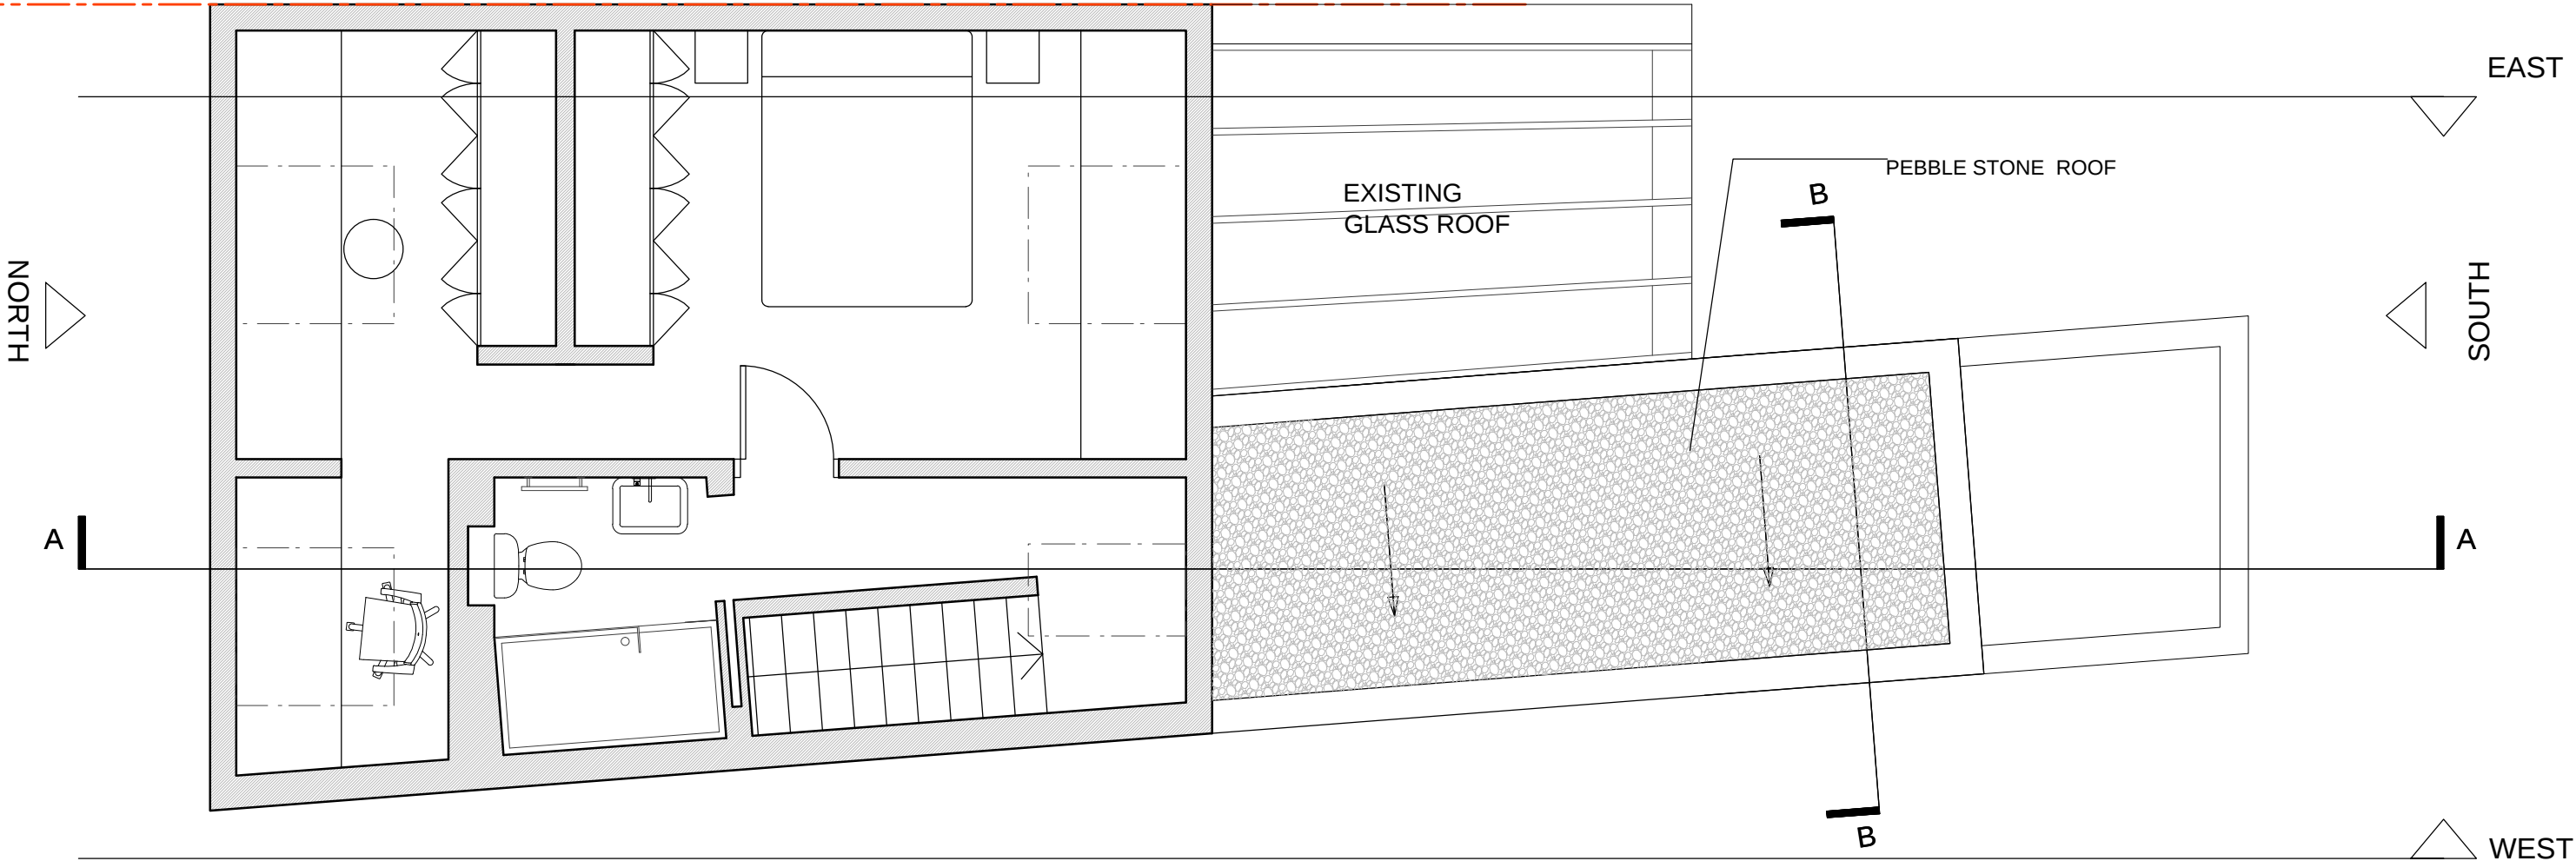

01
PROPOSED MANSARD ROOF PLAN 1:50

		PROJECT ADDRESS	7 MODBURY GARDENS	DATE	21/12/2012	DRAWING NO.	103	APPLICANT	VENJA JANICIJEVIC 7 MODBURY GARDENS NW5 3QE LONDON
		PROJECT DESCRIPTION	FIRST STOREY EXTENSION	ISSUE	FOR PLANNING APPROVAL				
		DRAWING TITLE	PROPOSED LOFT PLAN	REVISION	-				
		DRAWN BY	VSQUARED DESIGN LTD.	FORMAT	A3				
				SCALE	1:50				