



01
EXISTING NORTH ELEVATION 1:50

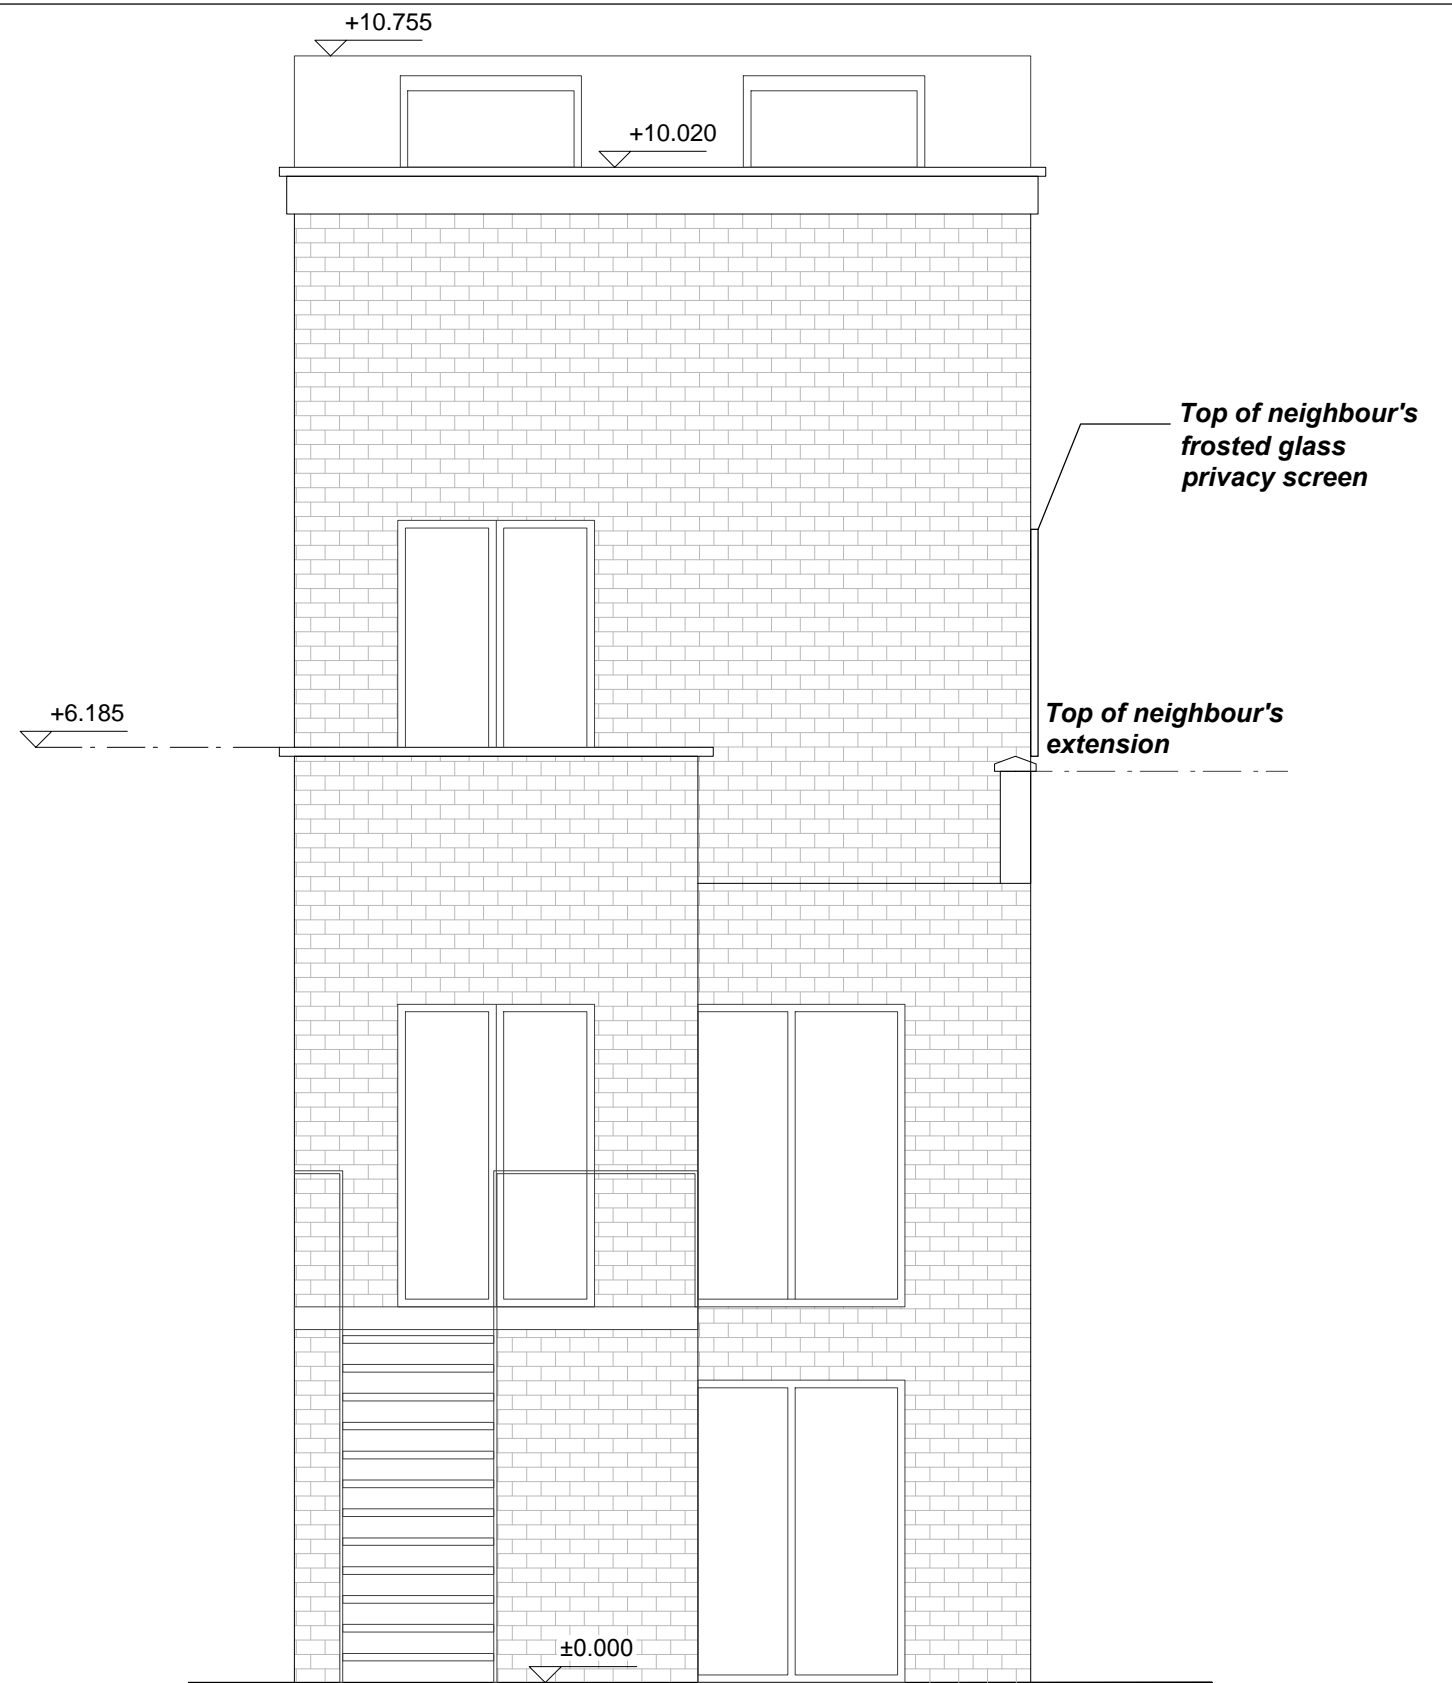

02
EXISTING SOUTH ELEVATION 1:50

 

PROJECT ADDRESS 7 MODBURY GARDENS
 PROJECT DESCRIPTION FIRST STOREY EXTENSION
 DRAWING TITLE EXISTING NORTH AND SOUTH ELEVATIONS
 DRAWN BY VSQUARED DESIGN LTD.

DATE 21/12/2012
 ISSUE FOR PLANNING APPROVAL
 REVISION -
 FORMAT A3
 SCALE 1:50

DRAWING NO.
012

APPLICANT
 VENJA JANICJEVIC
 7 MODBURY GARDENS
 NW5 3QE
 LONDON