

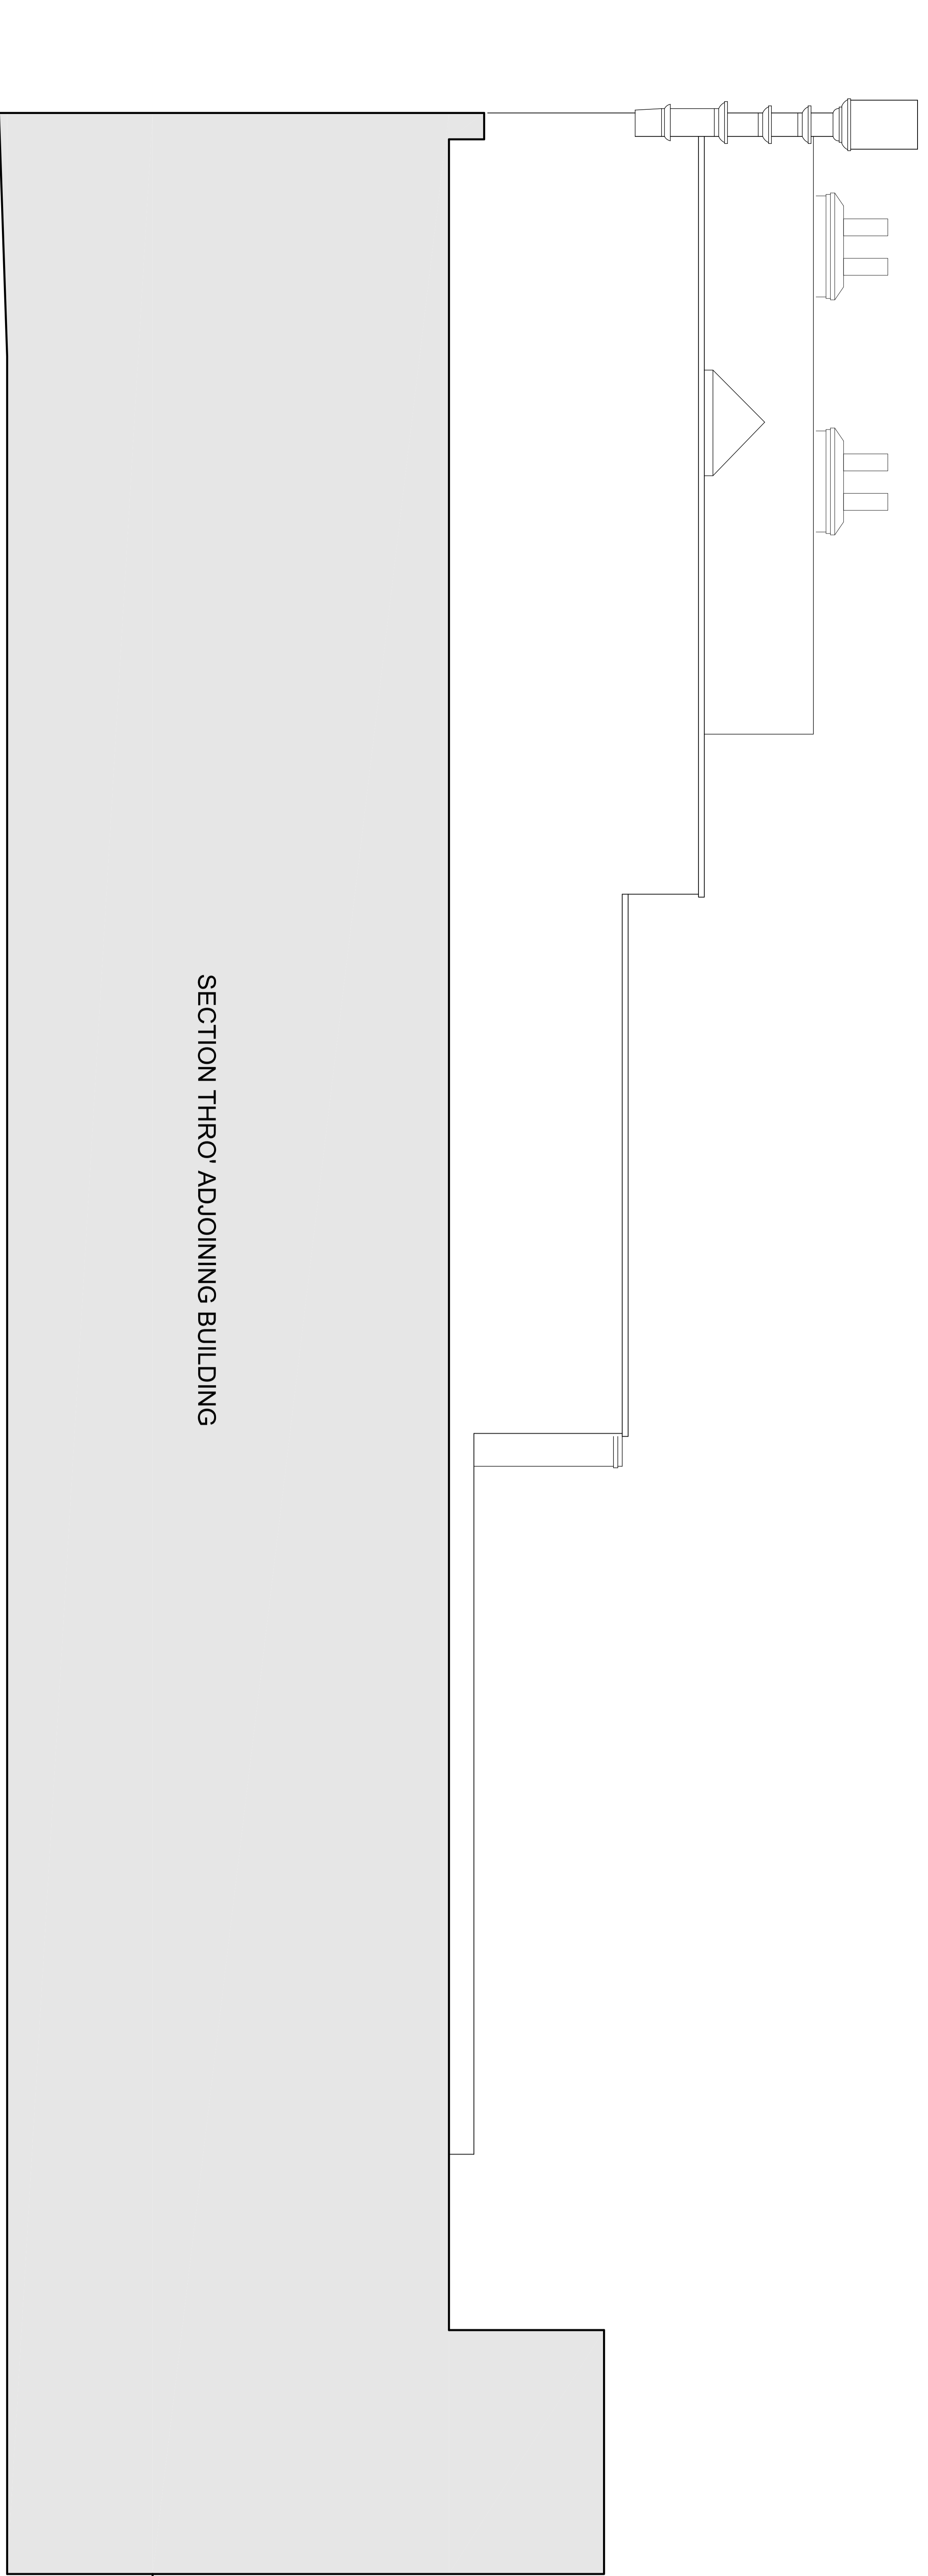


SIDE ELEVATION.

FRONT ELEVATION.

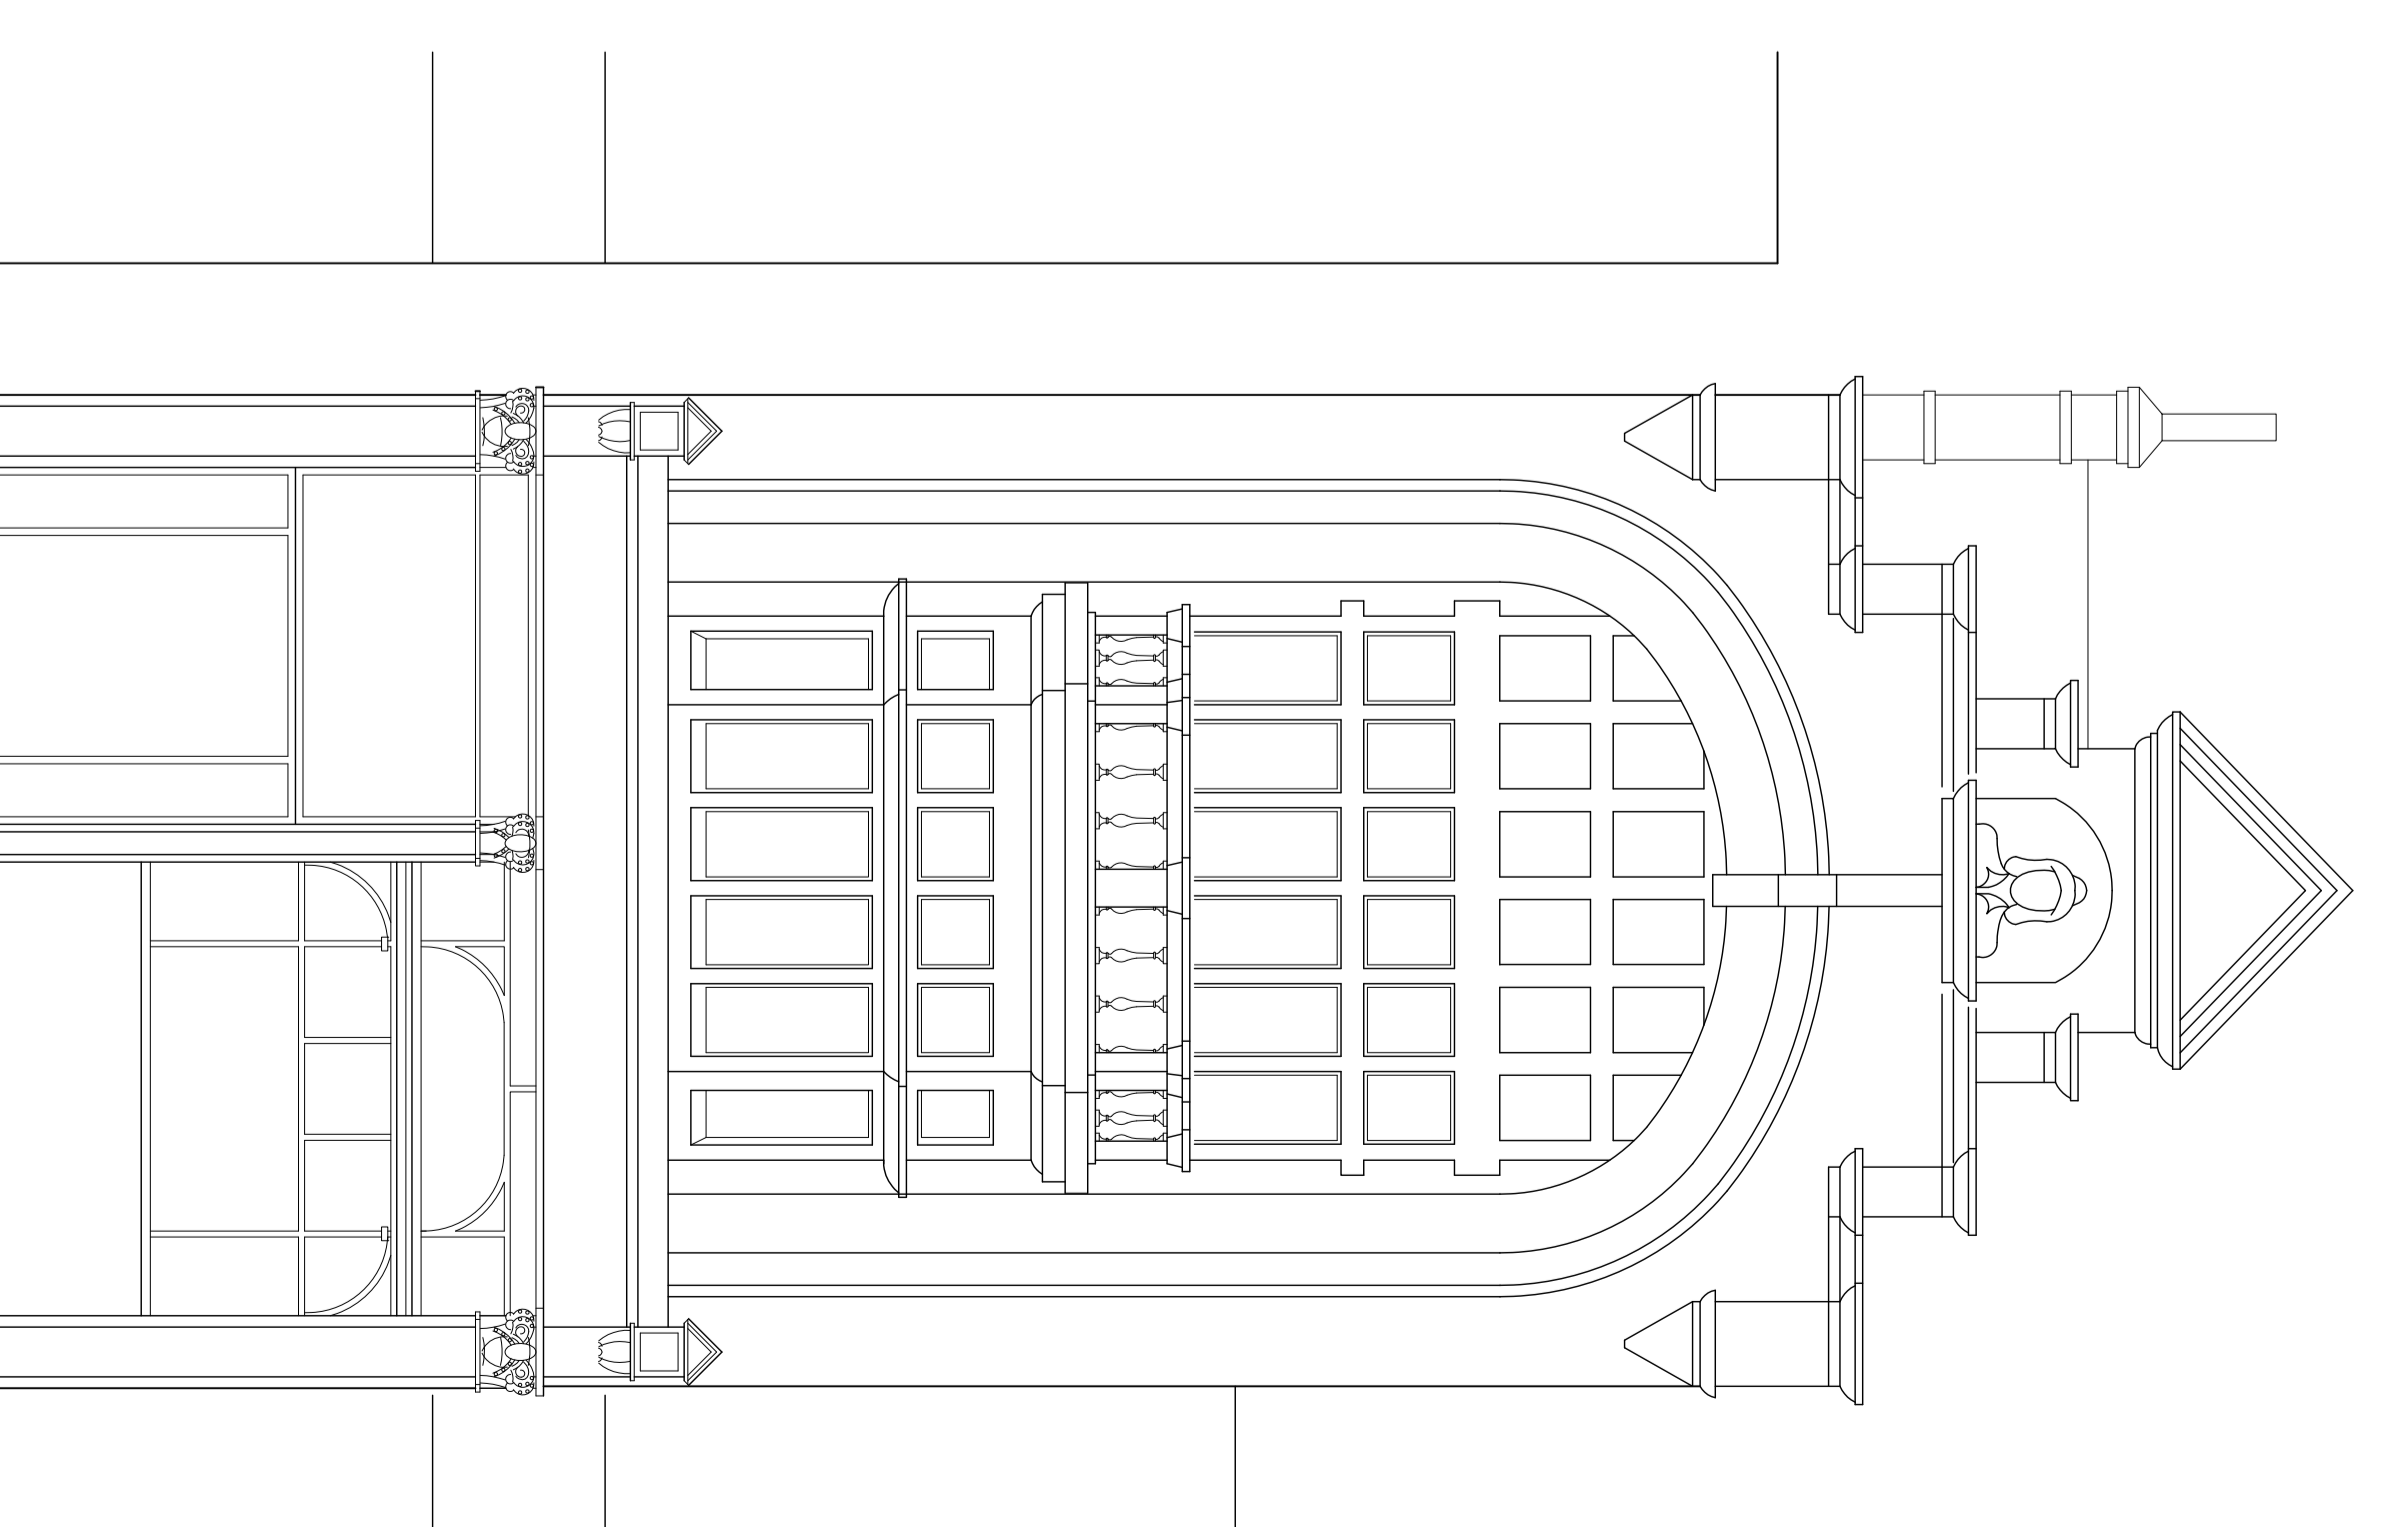

SIDE ELEVATION (PART SECTION)

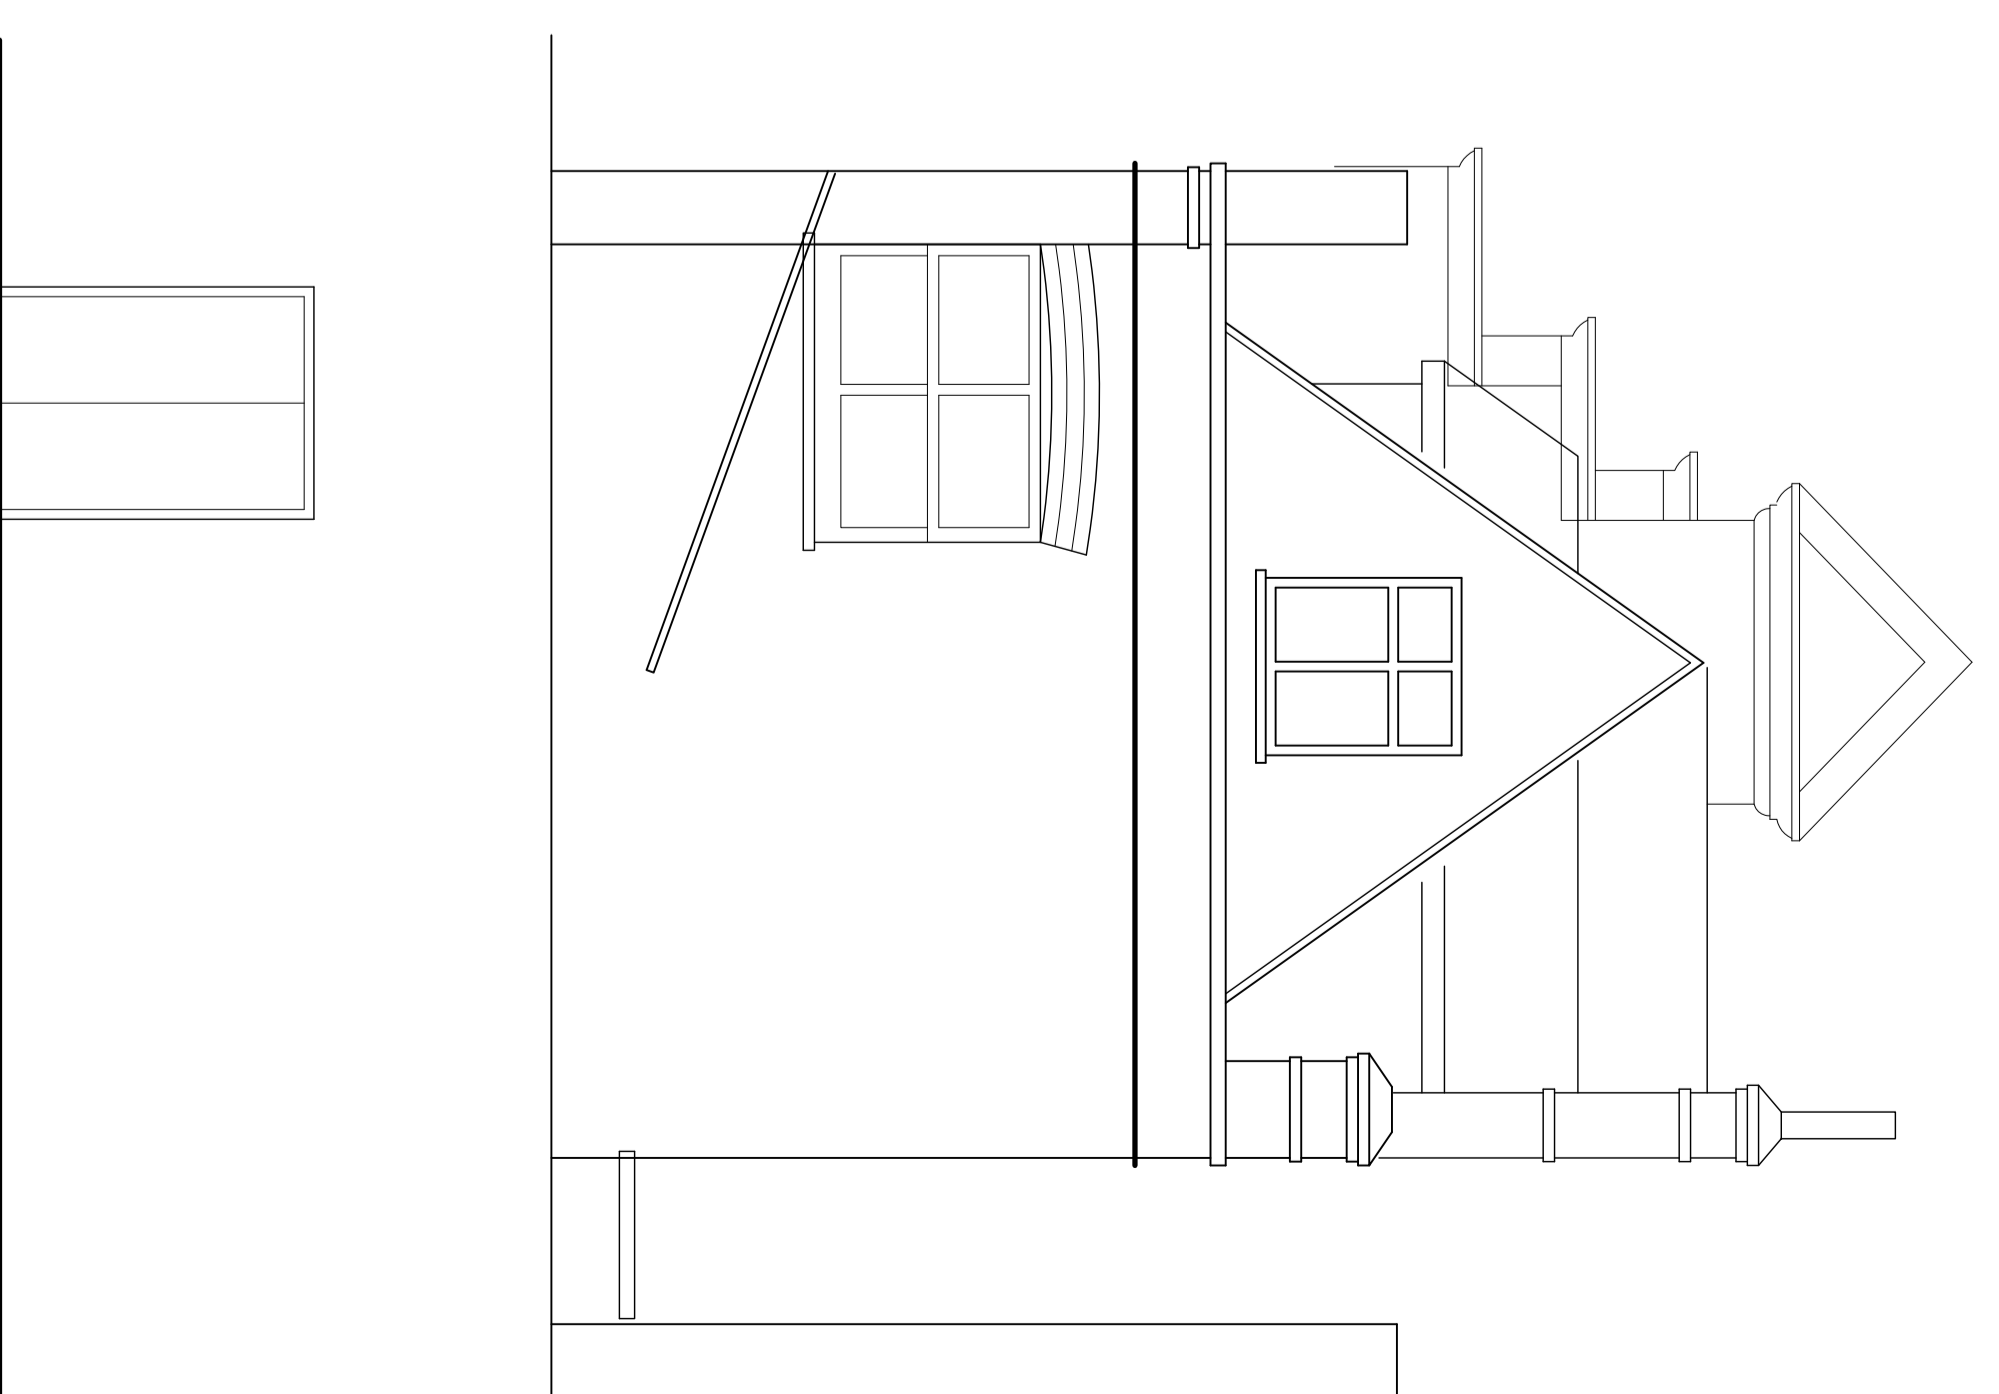

REAR ELEVATION.

SECTION THRO' ADJOINING BUILDING

REVISIONS
Hillman design
 Architectural Practice

24 Crichton Road
 Carsholton, Beesles
 Surrey, SM6 3LS
 t:(020) 8715 5584
 f:(020) 8715 8134
 mail@hillmandesign.co.uk

PROJECT
 THE BLACK CAP
 171 CAMDEN HIGH STREET,
 CAMDEN, LONDON, NW1 7JY

EXISTING
 ELEVATIONS

0cm 2cm 4cm 6cm 8cm 10cm
 scale verification bar
 This drawing prints at A0.

SCALE 1:50 @ A0
 DATE APR 13
 DRAWING NO. BLK/P4/101
 REVISION