

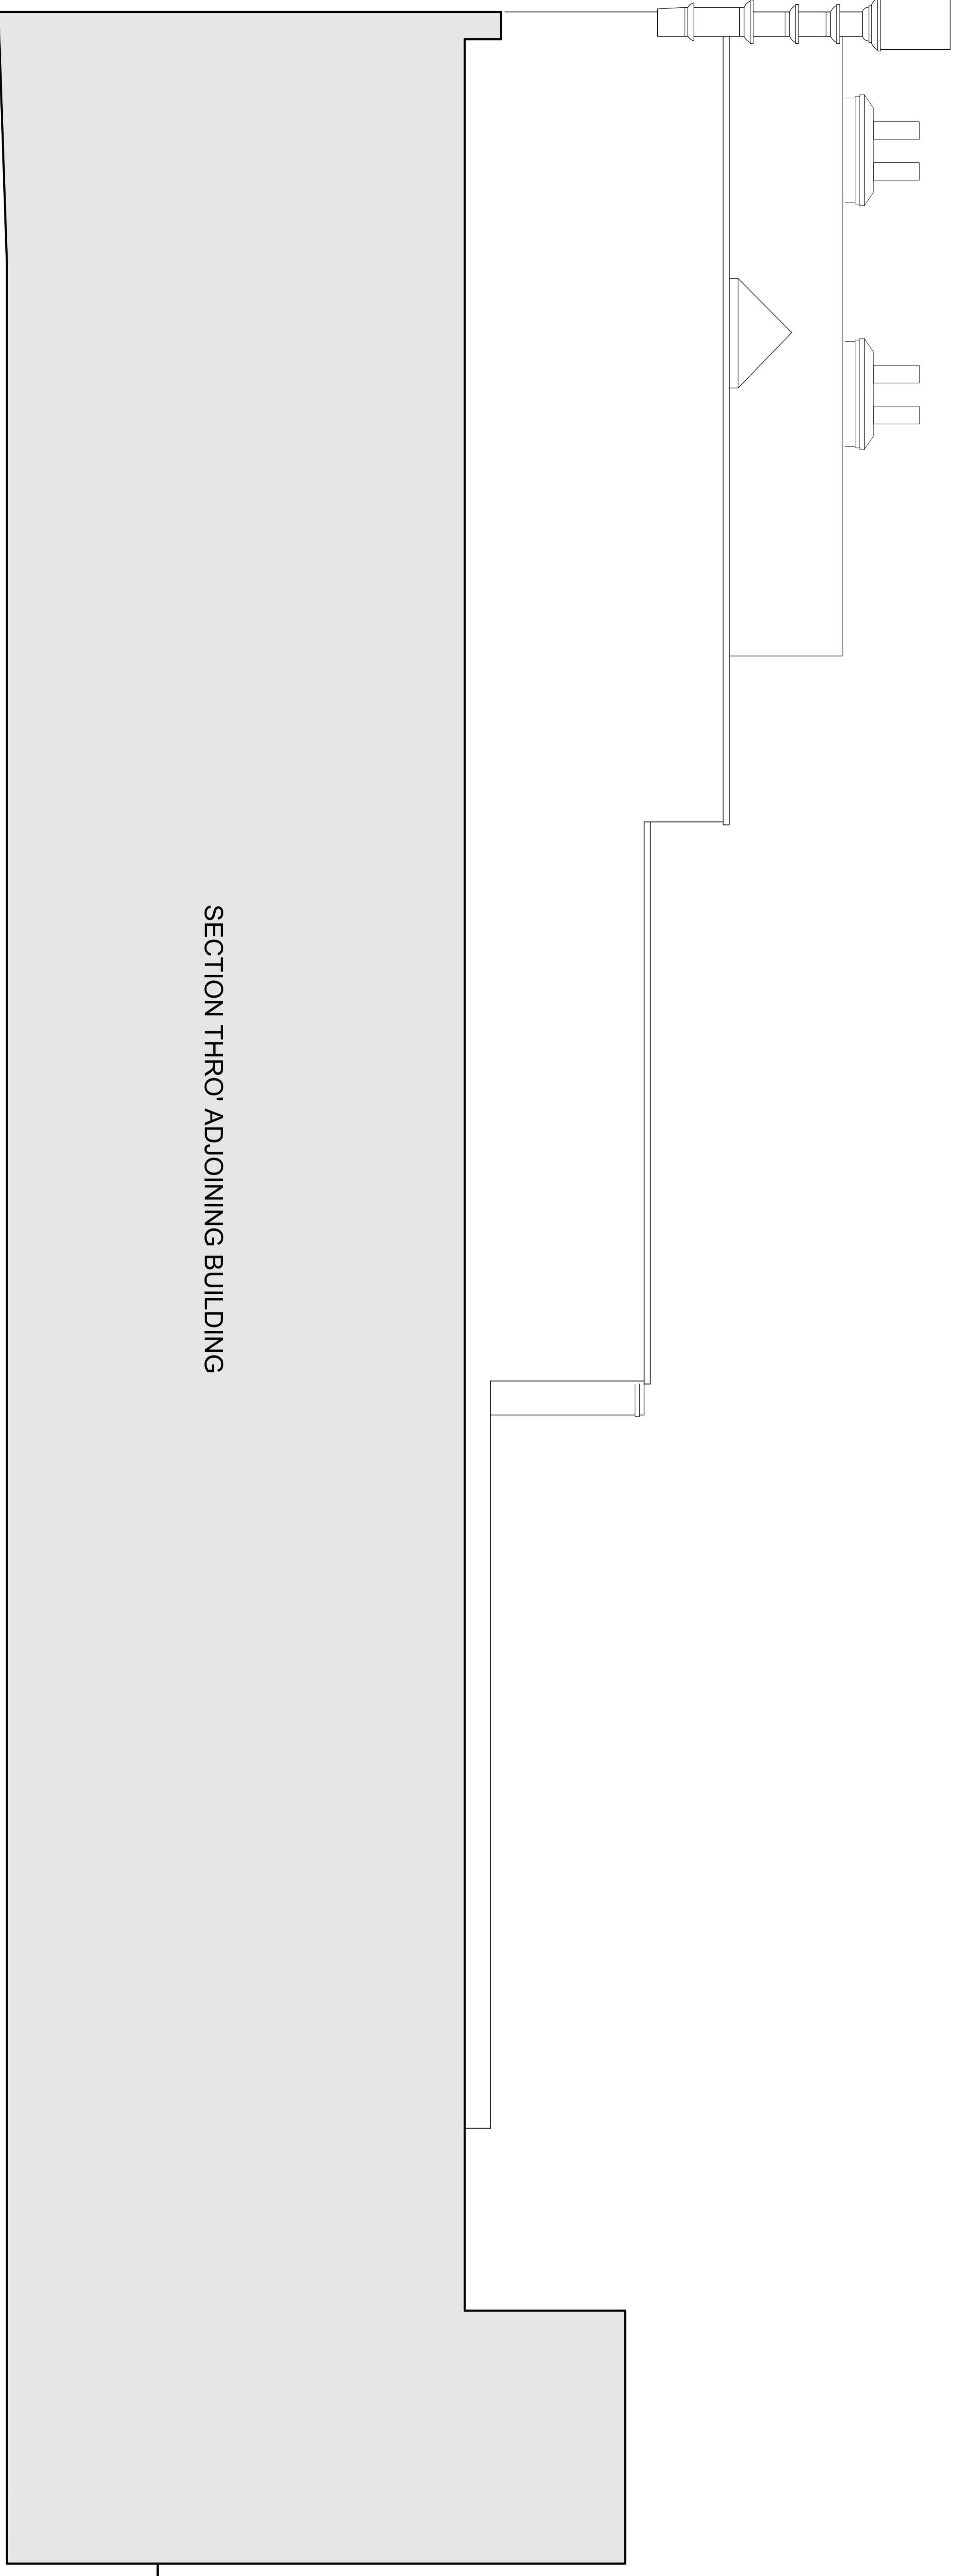


SIDE ELEVATION.

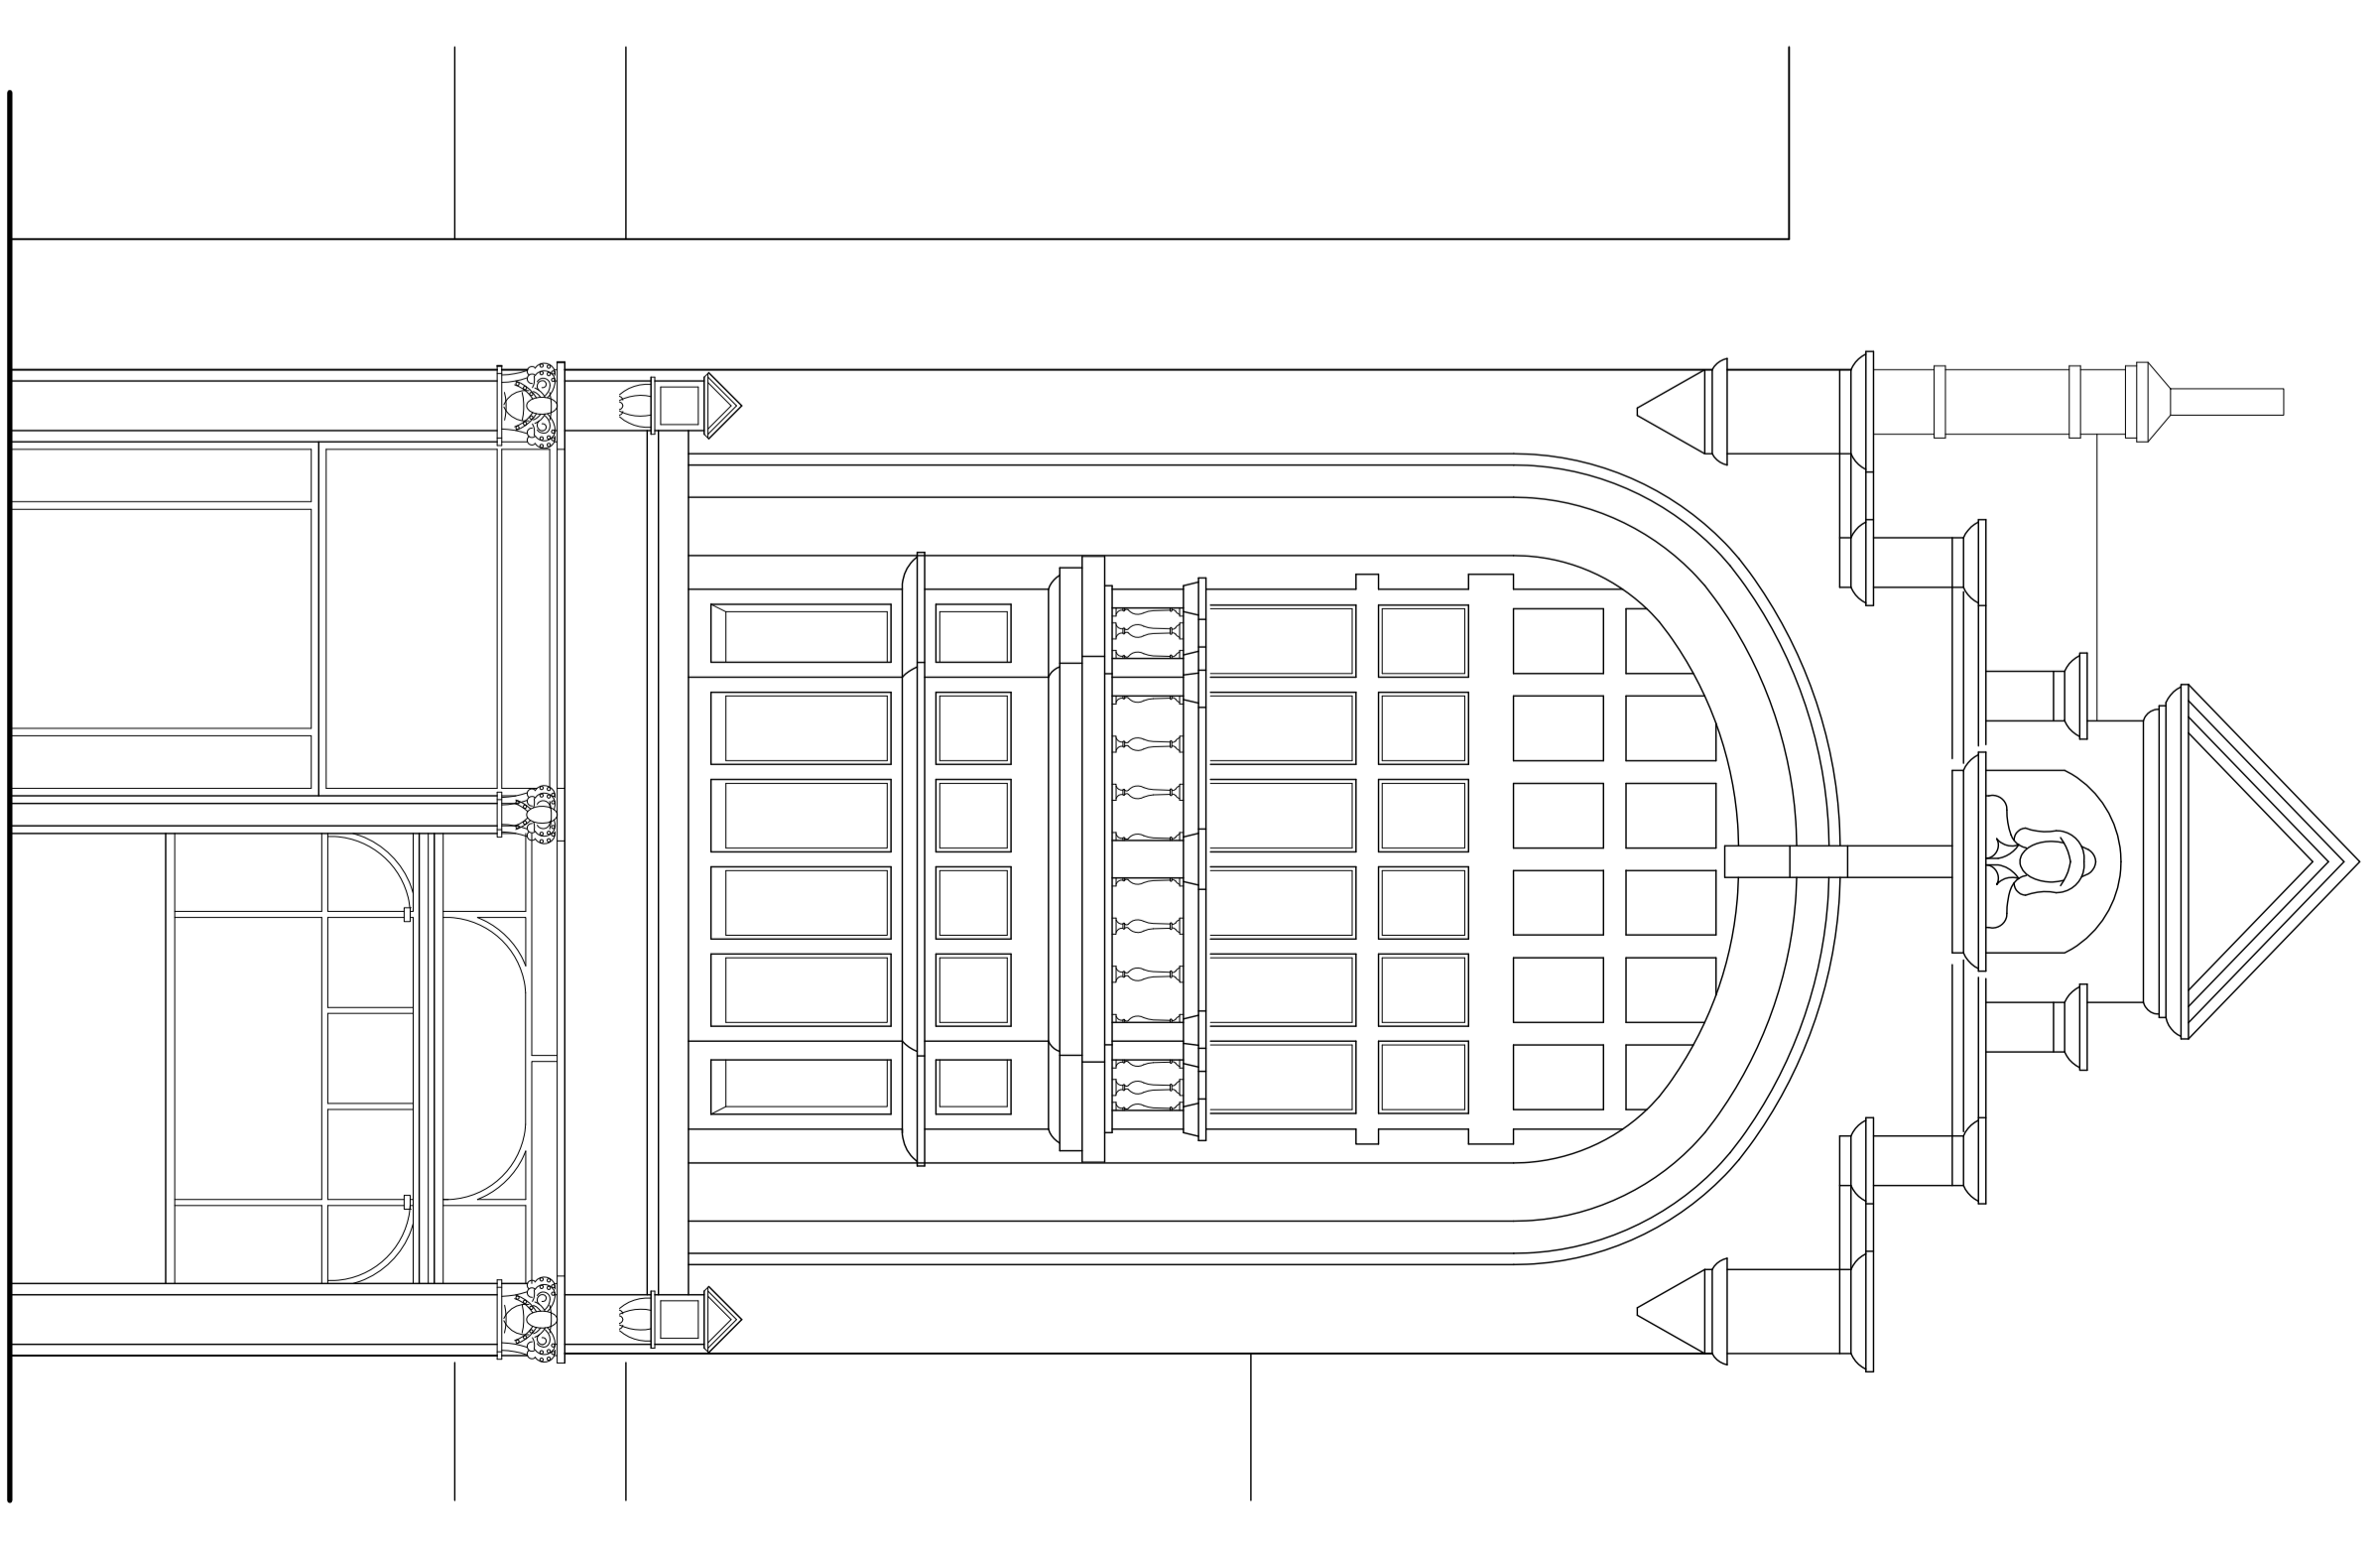

SIDE ELEVATION (PART SECTION)

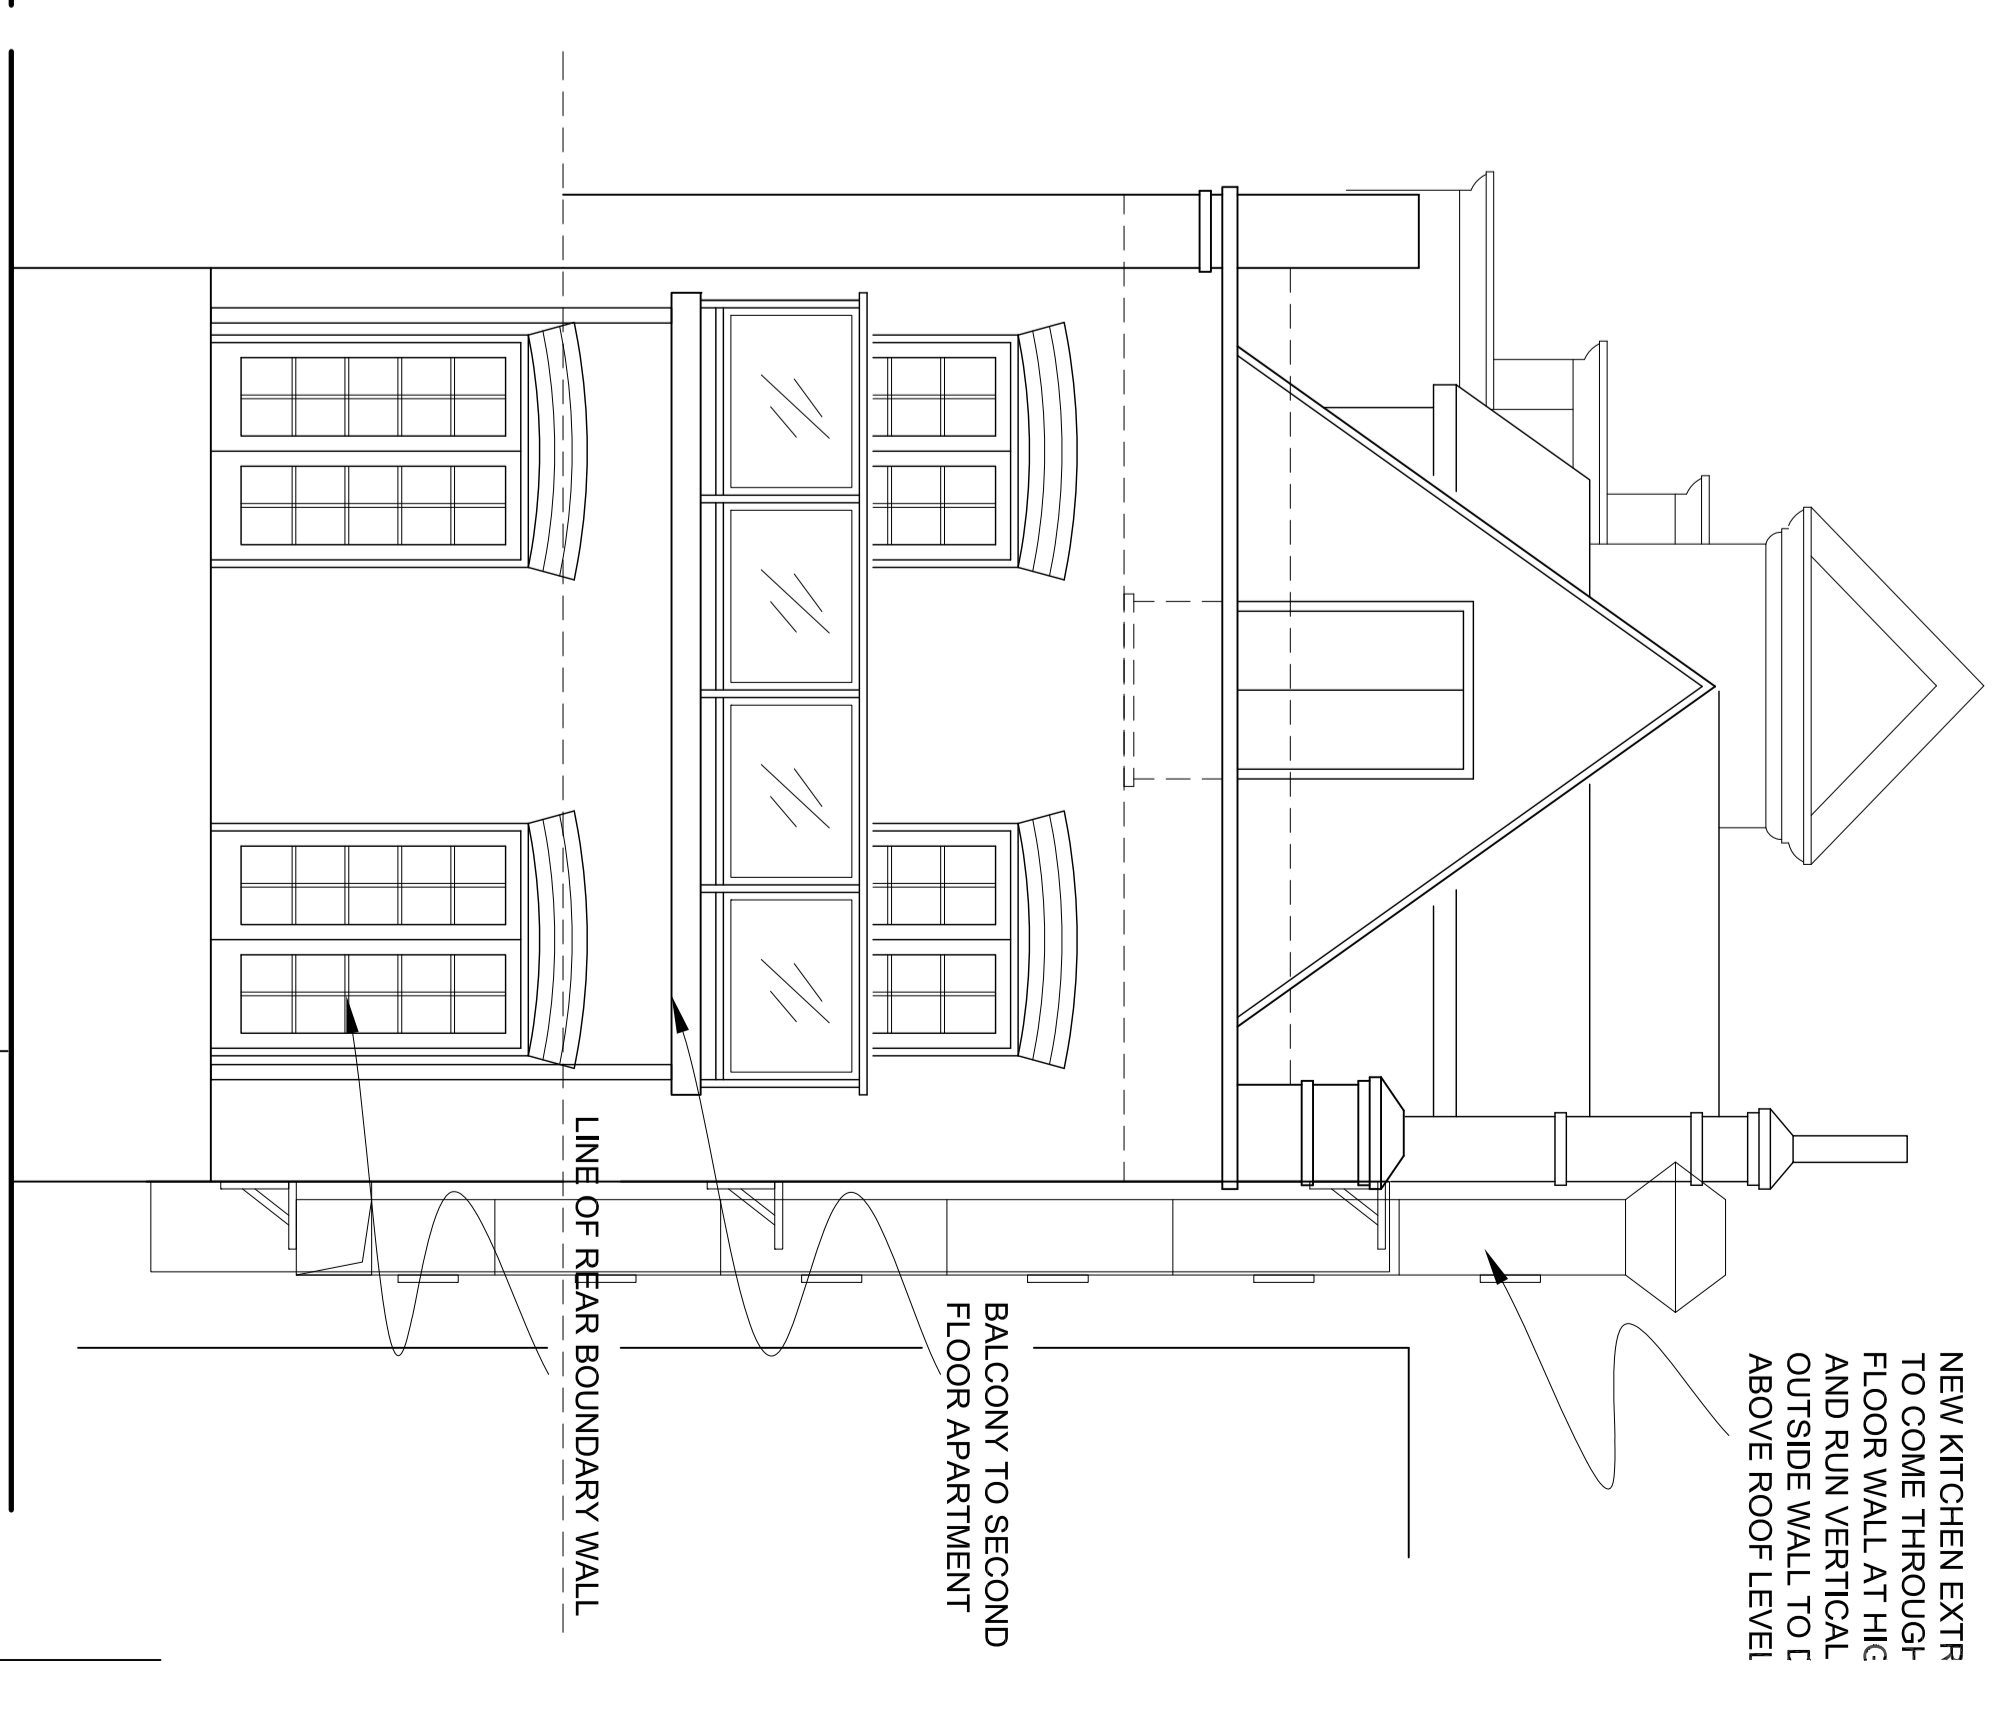

REAR ELEVATION.

REVISIONS

**Hillman design**  
Architectural Practice

24 Crichton Road  
Carshington Beesches  
Surrey, SM5 3LS  
t:(020) 8715 5584  
f:(020) 8715 8134  
mail@hillmandesign.co.uk

PROJECT  
THE BLACK CAP  
171 CAMDEN HIGH STREET,  
CAMDEN, LONDON, NW1 7JY

DRAWINGS  
PROPOSED  
ELEVATIONS

SCALE  
1:50 @ A0

DATE  
APR 13

DRAWING NO  
BLK/P4/111

REVISION

0cm 2cm 4cm 6cm 8cm 10cm  
scale verification bar  
This drawing prints at A0.