


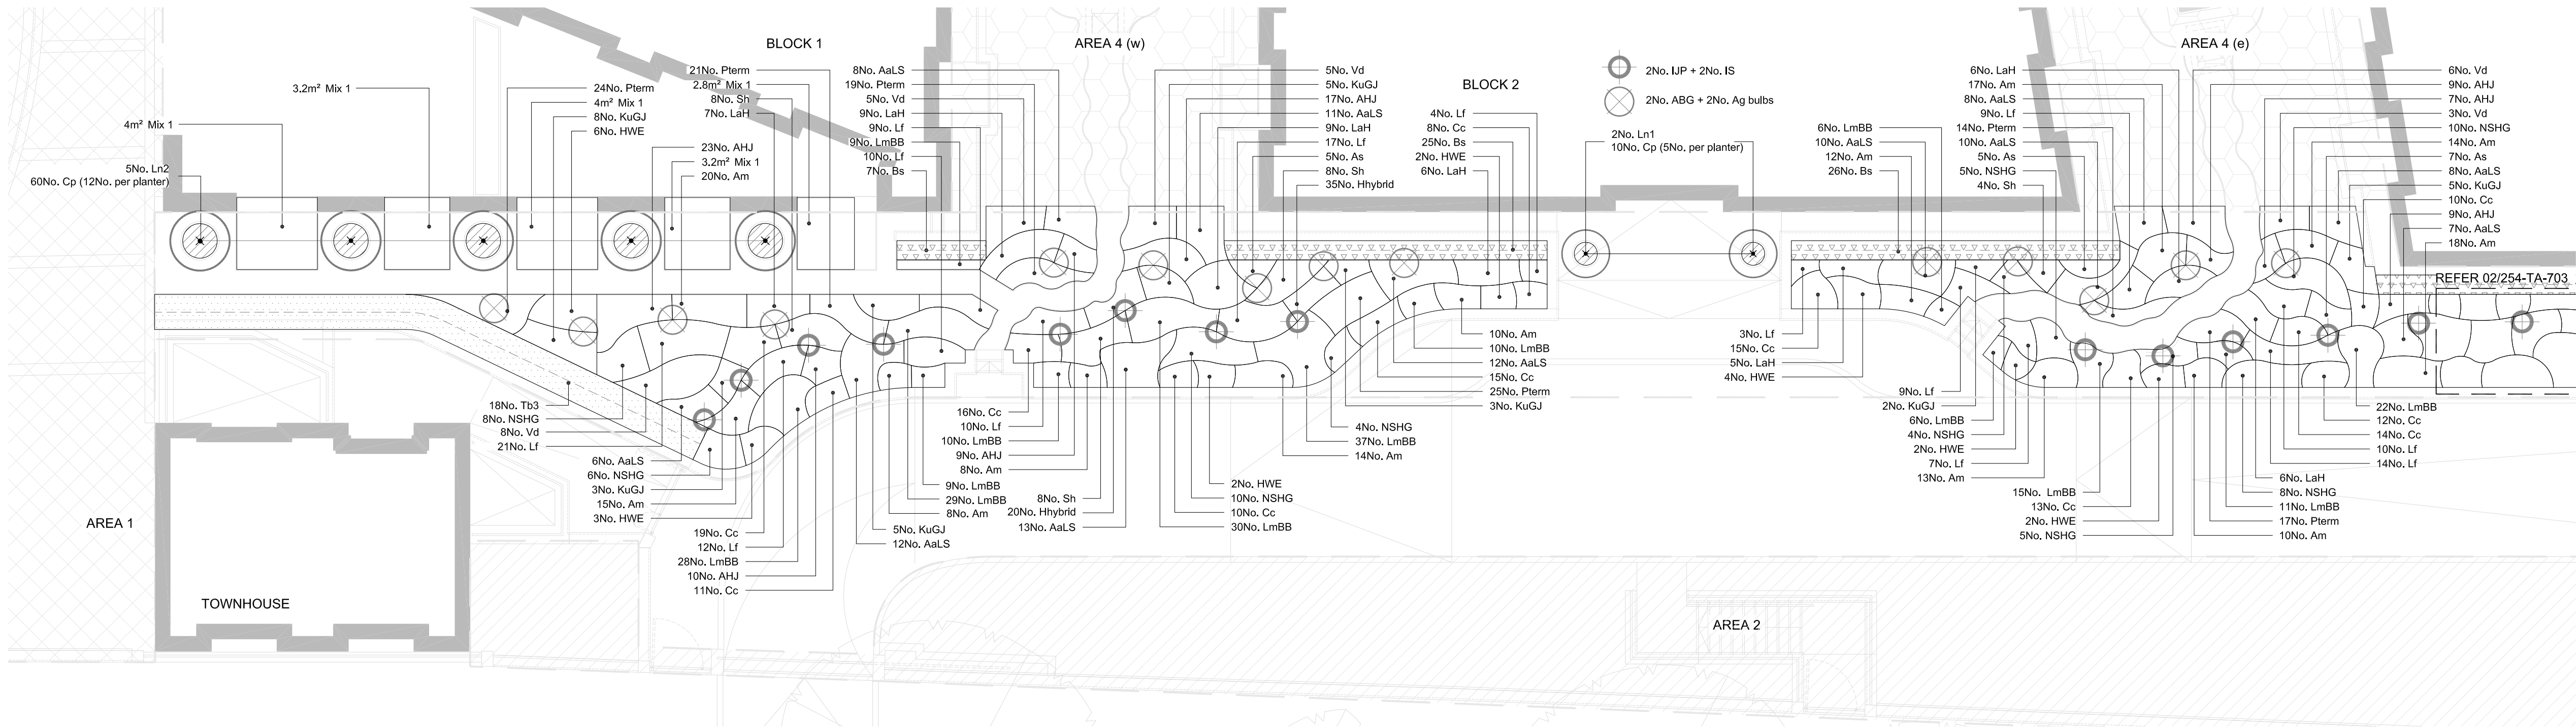

## 1 PLANTING PLAN AREA 3


PLAN 1:200

### Area 3: Undercroft, Private Residence & Frontage

The area between Block 1 and the Private Residence will contain many low level planting and groundcovers as this area falls within the Thames Water Mains pipeline no-build zone. The planting will include native flowering species and herbs to maintain biodiversity within a framework of ornamental planting that will include species attractive to insects and other wildlife. Small trees will be planted within moveable pots along the building facade. A native hedge will be placed along the private fence line to filter views between the private residence and the communal gardens.

#### AREA 3 UNDERCROFT, PRIVATE RESIDENCE & FRONTAGE

| CODE   | NUMBER | BOTANICAL NAME                                     | COMMON NAME                       | GIRTH cm | HEIGHT cm | CONTAINER | SPECIFICATION   | DENSITY per m2 |
|--------|--------|----------------------------------------------------|-----------------------------------|----------|-----------|-----------|---|----------------|
| Ln1    | 2      | TREES IN POTS<br>Laurus nobilis                    | Bay Laurel                        | 18-20    | 350-400   | -         | Planted in formal grid<br>Full Standard, 180cm clear stem, rootball to fit within planter                        | As shown       |
| Ln2    | 5      | Laurus nobilis                                     | Bay Laurel                        | 20       | 400       | -         | Full Standard, 180cm clear stem, rootball to fit within planter                                                  | As shown       |
| Bs     | 90     | HEDGES<br>Buxus sempervirens                       | Common Box                        | -        | 40-50     | 5         | Planted in formal rows<br>4xtr. 50L x 50W x 40-50H specimen hedging element, clipped & trimmed for several years | 3 per/m        |
| Cb     | 31     | Carpinus betulus                                   | Hornbeam                          | -        | 50-90     | 5         | 4xtr. 50L x 50W x 40-50H specimen hedging element, clipped & trimmed for several years                           | 3 per/m        |
| Tb3    | 18     | Taxus baccata                                      | Common Yew                        | -        | 150       | 10        | 5xtr. 80L x 80W x 150H specimen element, clipped & trimmed for several years                                     | 1.5 per/m      |
| Cla    | 34     | SHRUBS<br>Clematis armandii                        | Armand Clematis                   | -        | 20-40     | 5         | Several shoots min.9 breaks                                                                                      | 8              |
| LaH    | 67     | Lavandula angustifolia 'Hidcote'                   | English Lavender Hidcote          | -        | 40-60     | 10        | Bushy min. 9 breaks                                                                                              | 6              |
| Pterm  | 160    | Pachysandra terminalis                             | Japanese Spurge                   | -        | 10-20Ht   | 3         | Several shoots min.9 breaks                                                                                      | 15             |
| Sh     | 28     | Sarcococca hookeriana var. humilis                 | Sweet Box                         | -        | 40-60     | 10        | Bushy min. 9 breaks                                                                                              | 6              |
| Vd     | 27     | Viburnum davidii                                   | David Viburnum                    | -        | 40-60     | 10        | Bushy min. 5 breaks                                                                                              | 4              |
| As     | 22     | PERENNIALS<br>Acanthus spinosus                    | Bear's Breeches                   | -        | 60-80     | 5         | Full Pot   | 9              |
| ABG    | 28     | Agapanthus 'Blue Giant'                            | African Lily                      | -        | 60-80     | 5         | Full Pot   | As shown       |
| Am     | 180    | Alchemilla mollis                                  | Lady's Mantle                     | -        | 30-40     | 3         | Full Pot   | 14             |
| AHJ    | 115    | Anemone x hybrida 'Honorine Jobert'                | Japanese Anemone                  | -        | 50-60     | 3         | Full Pot   | 12             |
| AaLS   | 157    | Artemisia absinthium 'Lambrook Silver'             | Wormwood                          | -        | 50-60     | 5         | Full Pot   | 7              |
| Cc     | 179    | Convolvulus cneorum                                | Silverbush                        | -        | 30-40     | 3         | Full Pot   | 16             |
| Hhybrd | 83     | Helleborus x hybridus 'White Lady' (White spotted) | Lenten Rose                       | -        | 30-40     | 3         | Full Pot   | 18             |
| HWE    | 38     | Hosta 'Warwick Edge'                               | Plantain lily 'Warwick Edge'      | -        | 40-60Ht   | 4         | Full Pot   | 4              |
| IJP    | 38     | Iris 'Jane Phillips'                               | Tall Bearded Iris 'Jane Phillips' | -        | 40-50     | 4         | Full Pot   | As shown       |
| IS     | 38     | Iris 'Superstition'                                | Tall Bearded Iris 'Superstition'  | -        | 40-50     | 4         | Full Pot   | As shown       |
| KuGJ   | 37     | Kniphofia uaria 'Green Jade'                       | Red Hot Poker (Green)             | -        | 80-100    | 10        | Full Pot   | 5              |
| Lf     | 181    | Libertia formosa                                   | Libertia                          | -        | 80-100    | 5         | Full Pot   | 10             |
| LmBB   | 275    | Liriope muscari 'Big Blue'                         | Big Blue Lily Turf                | -        | 30-40     | 3         | Full Pot   | 16             |
| NSHG   | 63     | Nepeta x faassenii 'Six Hills Giant'               | Catmint                           | -        | 60-80     | 10        | Full Pot   | 6              |
| MIX 1  |        | PERENNIAL MIXES                                    |                                   |          |           |           | Planted in species groups of 3-5 in random naturalised pattern                                                   |                |
| 20%    | 62     | Aubrieta 'Cascade Blue'                            | Rock Cress                        | -        | 10-20     | 3         | Full Pot   | 18             |
| 10%    | 24     | Dianthus amurensis 'Siberian Blues'                | Siberian Blues                    | -        | 10-20     | 3         | Full Pot   | 14             |
| 20%    | 55     | Galium odoratum                                    | Sweet Woodruff                    | -        | 30-40     | 3         | Full Pot   | 16             |
| 10%    | 31     | Pulmonaria 'Cotton Cool'                           | Cotton Cool Hybrid Lungwort       | -        | 30-40     | 3         | Full Pot   | 18             |
| 10%    | 31     | Salvia officinalis                                 | Common Sage                       | -        | 30-40     | 3         | Full Pot   | 18             |
| 10%    | 27     | Thymus pulegioides 'Aureus'                        | Golden Large Thyme                | -        | 10-20     | 3         | Full Pot   | 16             |
| 20%    | 62     | Thymus serpyllum 'Pink Chintz'                     | Thyme 'Pink Chintz'               | -        | 10-20     | 3         | Full Pot   | 18             |
| 100%   |        |                                                    |                                   |          |           |           |   |                |
| Ag     | 28     | BULBS<br>Allium 'Globemaster'                      | Allium 'Globemaster'              | -        | 60-80     | -         | Bulb   | As shown       |

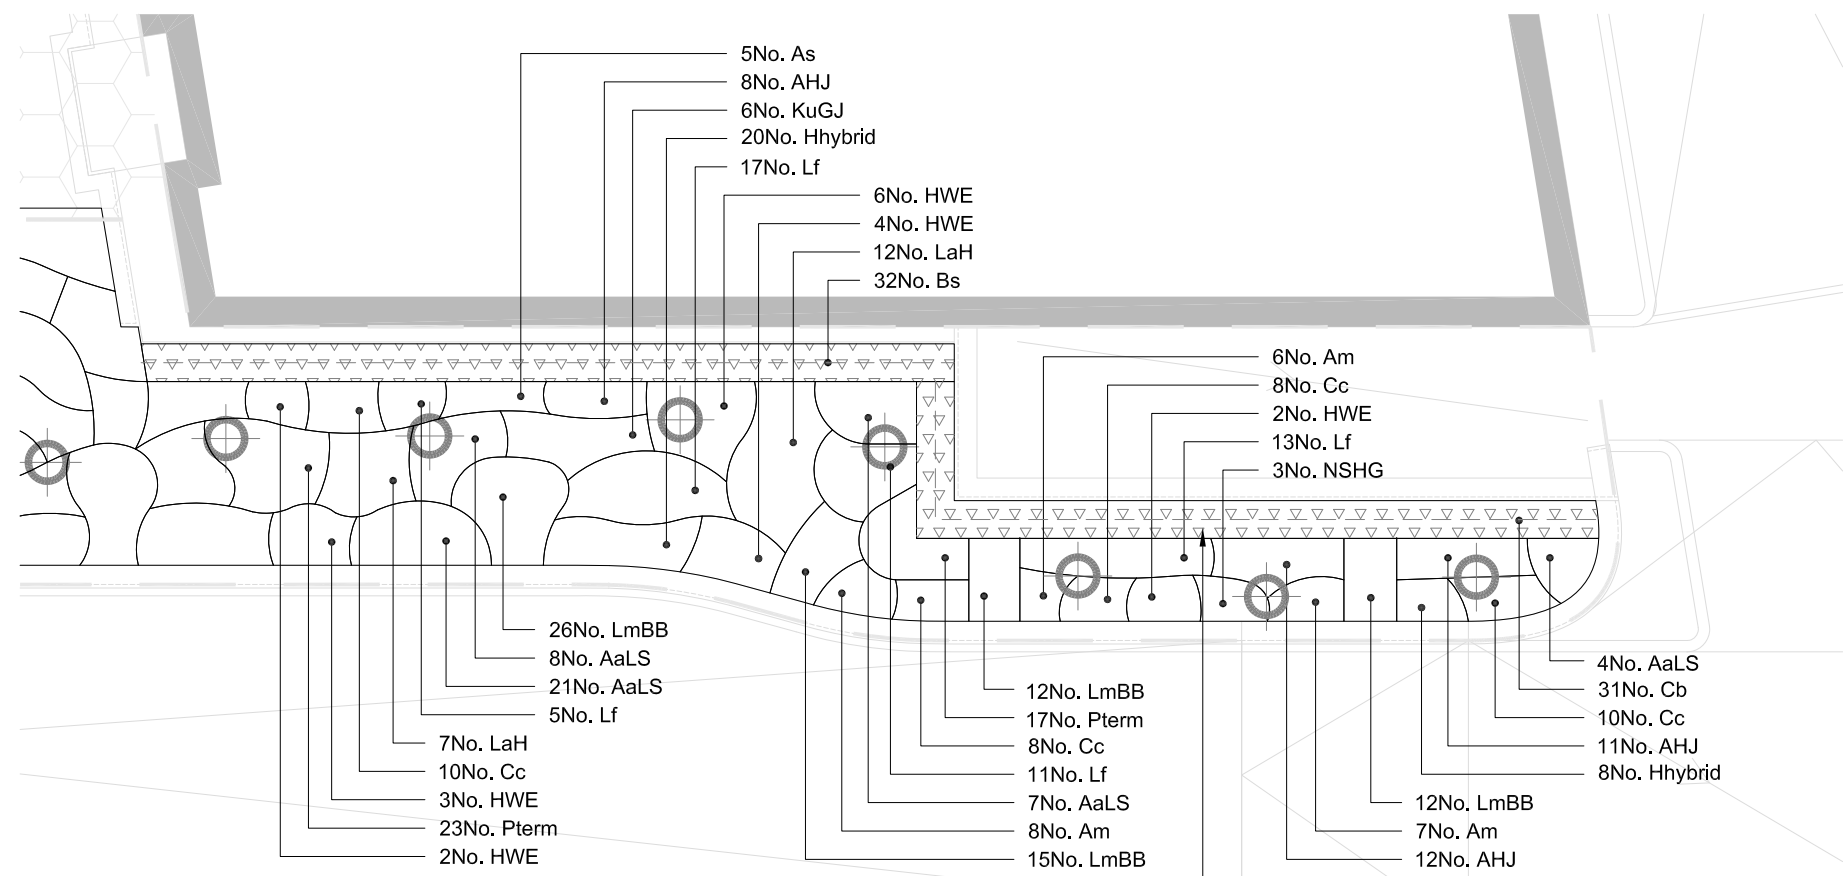

## 2 PLANTING PLAN AREA 3

PLAN 1:200

TOP OF HEDGE TO BE TRIMMED AT LEVEL +46.91 AT INSTALLATION AND KEPT THIS HIGHT DURING MAINTENANCE. TOP OF ADJECENT COMMON BOX HEDGE TO BE KEPT TRIMMED AT SAME HEIGHT.

### NOTES:

1. REFER TO 254-TA-700 FOR OVERALL PLANTING SCHEDULE
2. ALL SETTING OUT TO BE APPROVED BY LANDSCAPE ARCHITECT

| REV | DATE     | INITIAL | DESCRIPTION                          |
|-----|----------|---------|--------------------------------------|
| C   | 28-01-14 | BB      | PLANTING SCHEDULE AND LAYOUT AMENDED |
| B   | 28-08-13 | KP      | TOWNHOUSE HEDGE ADDED                |
| A   | 28-08-13 | KP      | PLANTING AMENDED                     |

Project Title  
**ST. EDMUNDS TERRACE**  
**London, NW8**

Client  
  
CIT Real Estate Partners LLP,  
7 Curzon Street, London, W1J 5HG

Architect / Client

**Squire and Partners**

77 Winklow Street London WC1X 9JF  
T: +44 (0)20 7729 7889 F: +44 (0)20 7739 6889  
E: info@squireandpartners.com  
www.squireandpartners.com

Engineers / Consultants

**FLUID / LONG & PARTNERS / MACE**

Landscape Architect

**scape**  
design associates

36-42 New Inn Yard, London EC2A 3EY  
T: +44 (0)20 7729 7889 F: +44 (0)20 7739 6889  
E: info@scape.co.uk W: www.scape.co.uk

© Copyright Scape Design Associates Limited - Registered in England. No 4055451  
This document and its contents are the copyright of the designer.  
Any party receiving this document does so in confidence and agrees that information contained herein shall not be published in whole or in part or disclosed to others without the express prior written consent of Scape Design Associates.

Do not scale. All dimensions to be checked on site. All information on these drawings are for aesthetic content only.

Drawing Series  
**TENDER ADDENDUM**  
**700 SERIES PLANTING**

Drawing Title  
**GROUND FLOOR PLANTING PLAN**  
**AREA 3**

Date : SEPT 2013  
Drawn : KP  
Checked : PJ  
Project No. : 254

Bar Scale  
1:200 @ A1  
0 2 4 6 8 10 metres

Drawing no. 254-TA-703  
Revision C

