


EXISTING REAR ELEVATION

MATERIALS - to match existing
 Steni Cladding:
 dotted areas: steni nature - Ivory M SN106
 plain areas: steni colour - beige SN4012

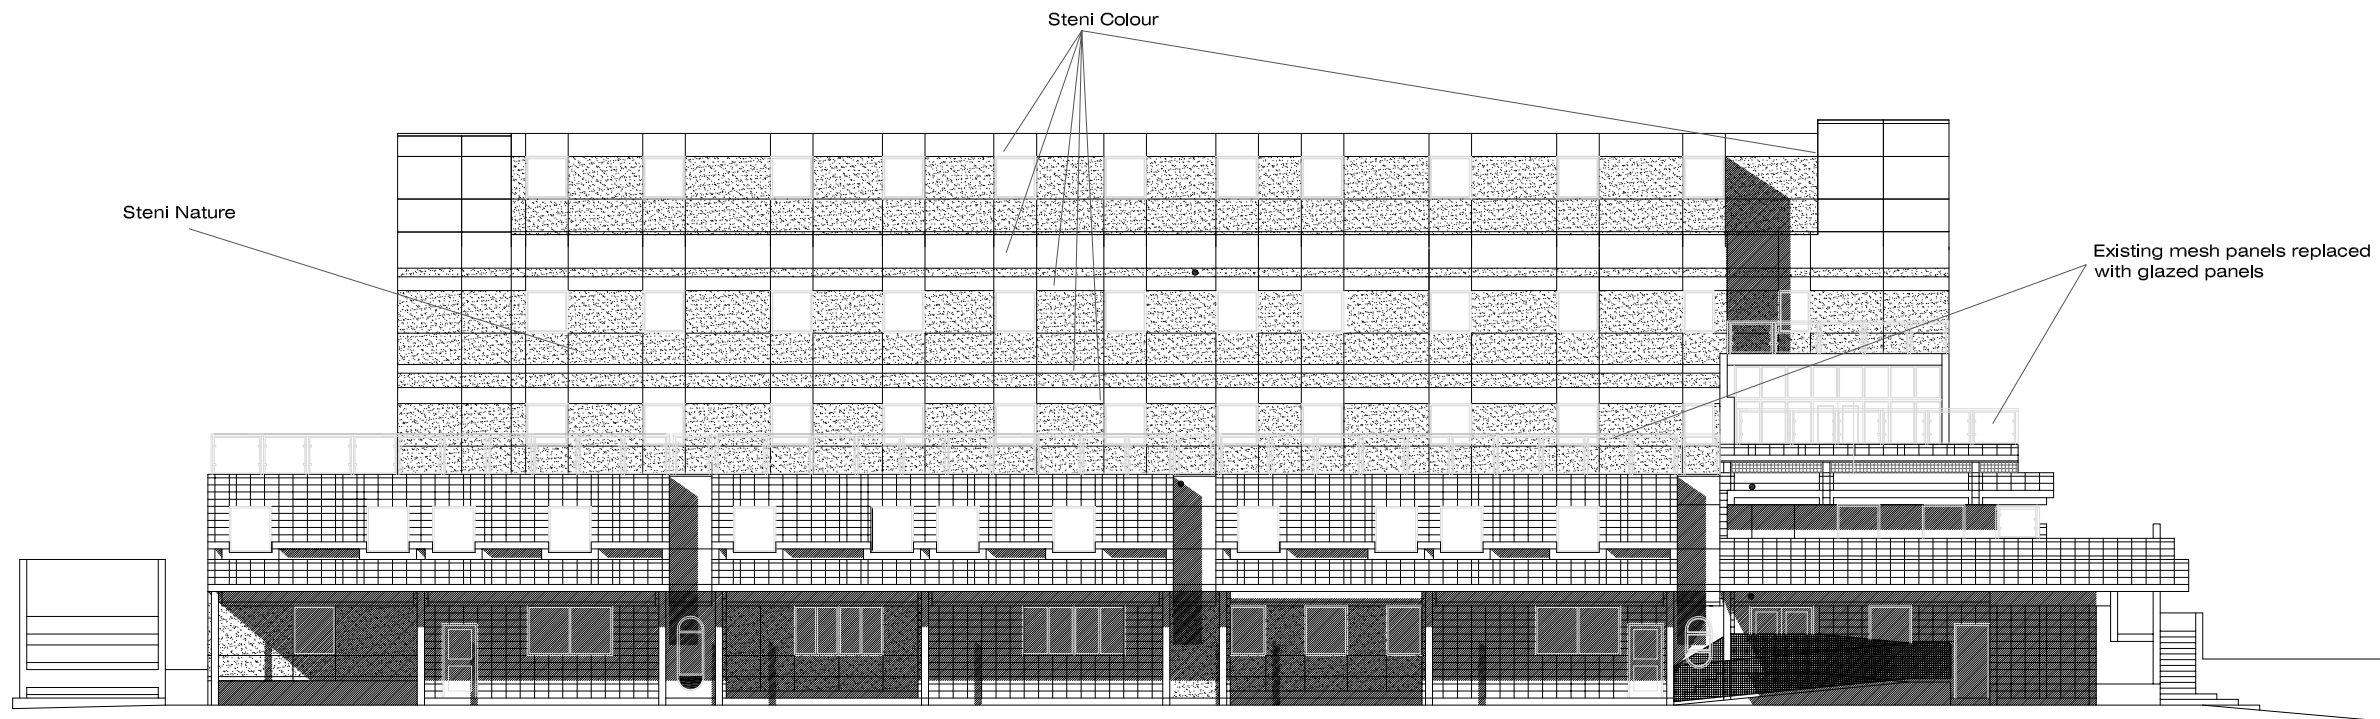

PROPOSED REAR ELEVATION

DWA ARCHITECTS



DWA Architects Ltd
 Revival House
 1 St Mary's Court
 York
 YO24 1AH
 Telephone
 01904 544400
 Facsimile
 01904 544449
 Email
 york@dwa-architects.co.uk
 Website
 www.dwa-architects.co.uk



Client
Abbecare Ltd/Lifestyle Care

Project
Proposed Additional Floor at St. John's Wood Care Centre, Boundary Road

Drawing Title
Existing and Proposed Elevations

Scale 1:100 @ A1 Date 27/01/14
 Drawn by SPM Checked by

Job No. Drawing No. Rev.
L3075 74 A