



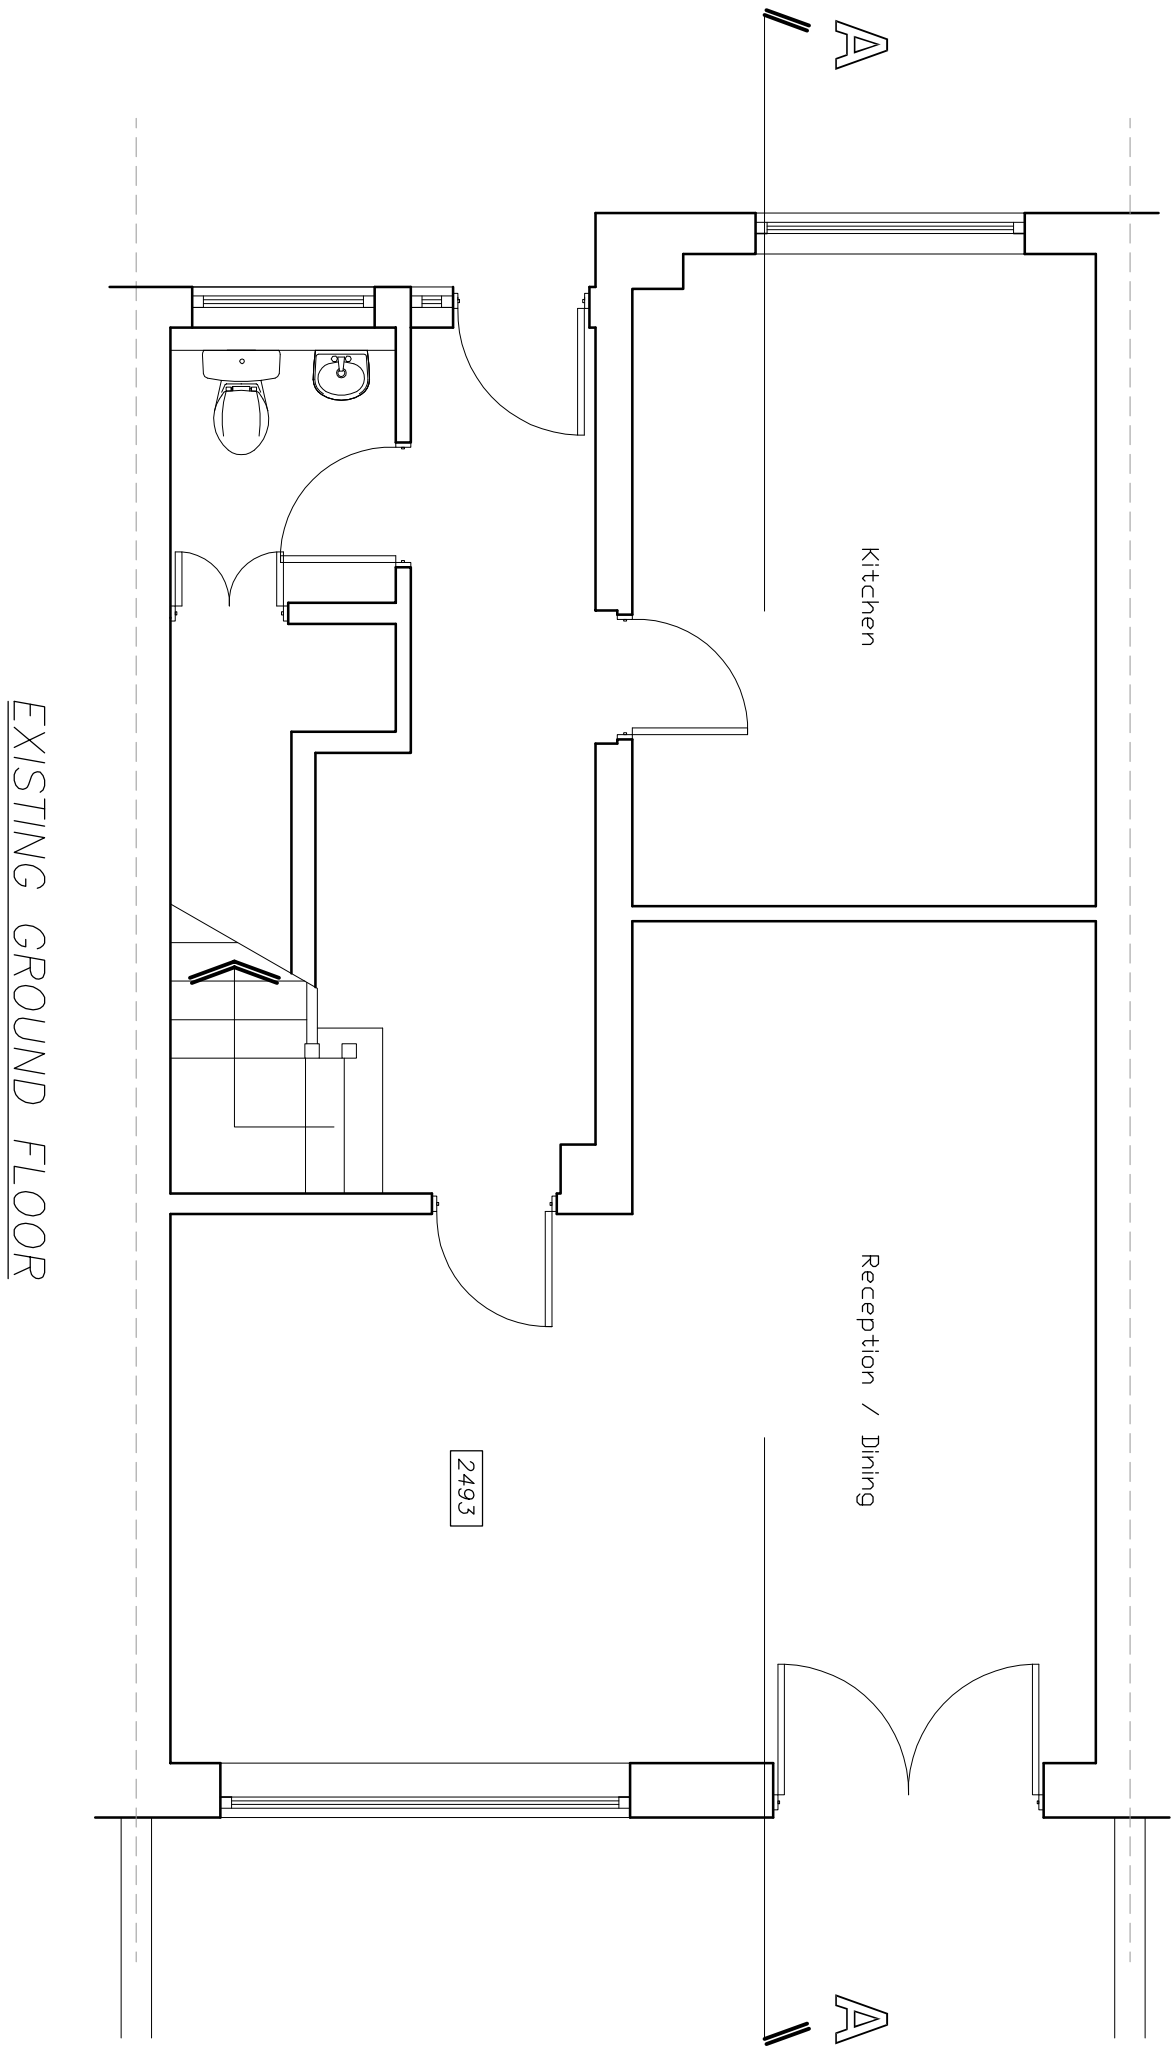

A3

 

Yiannis Pareas Chartered Architects
82 Mill Lane
London NW6 1NL
Tel 020 7431 5022 fax 020 7435 6571

14 QUEENSMEAD
LONDON NW8 6RE
SCALE 1:50

GROUND FLOOR PLAN
AS EXISTING
DRAWING NO 296/1