



PROPOSED GROUND FLOOR

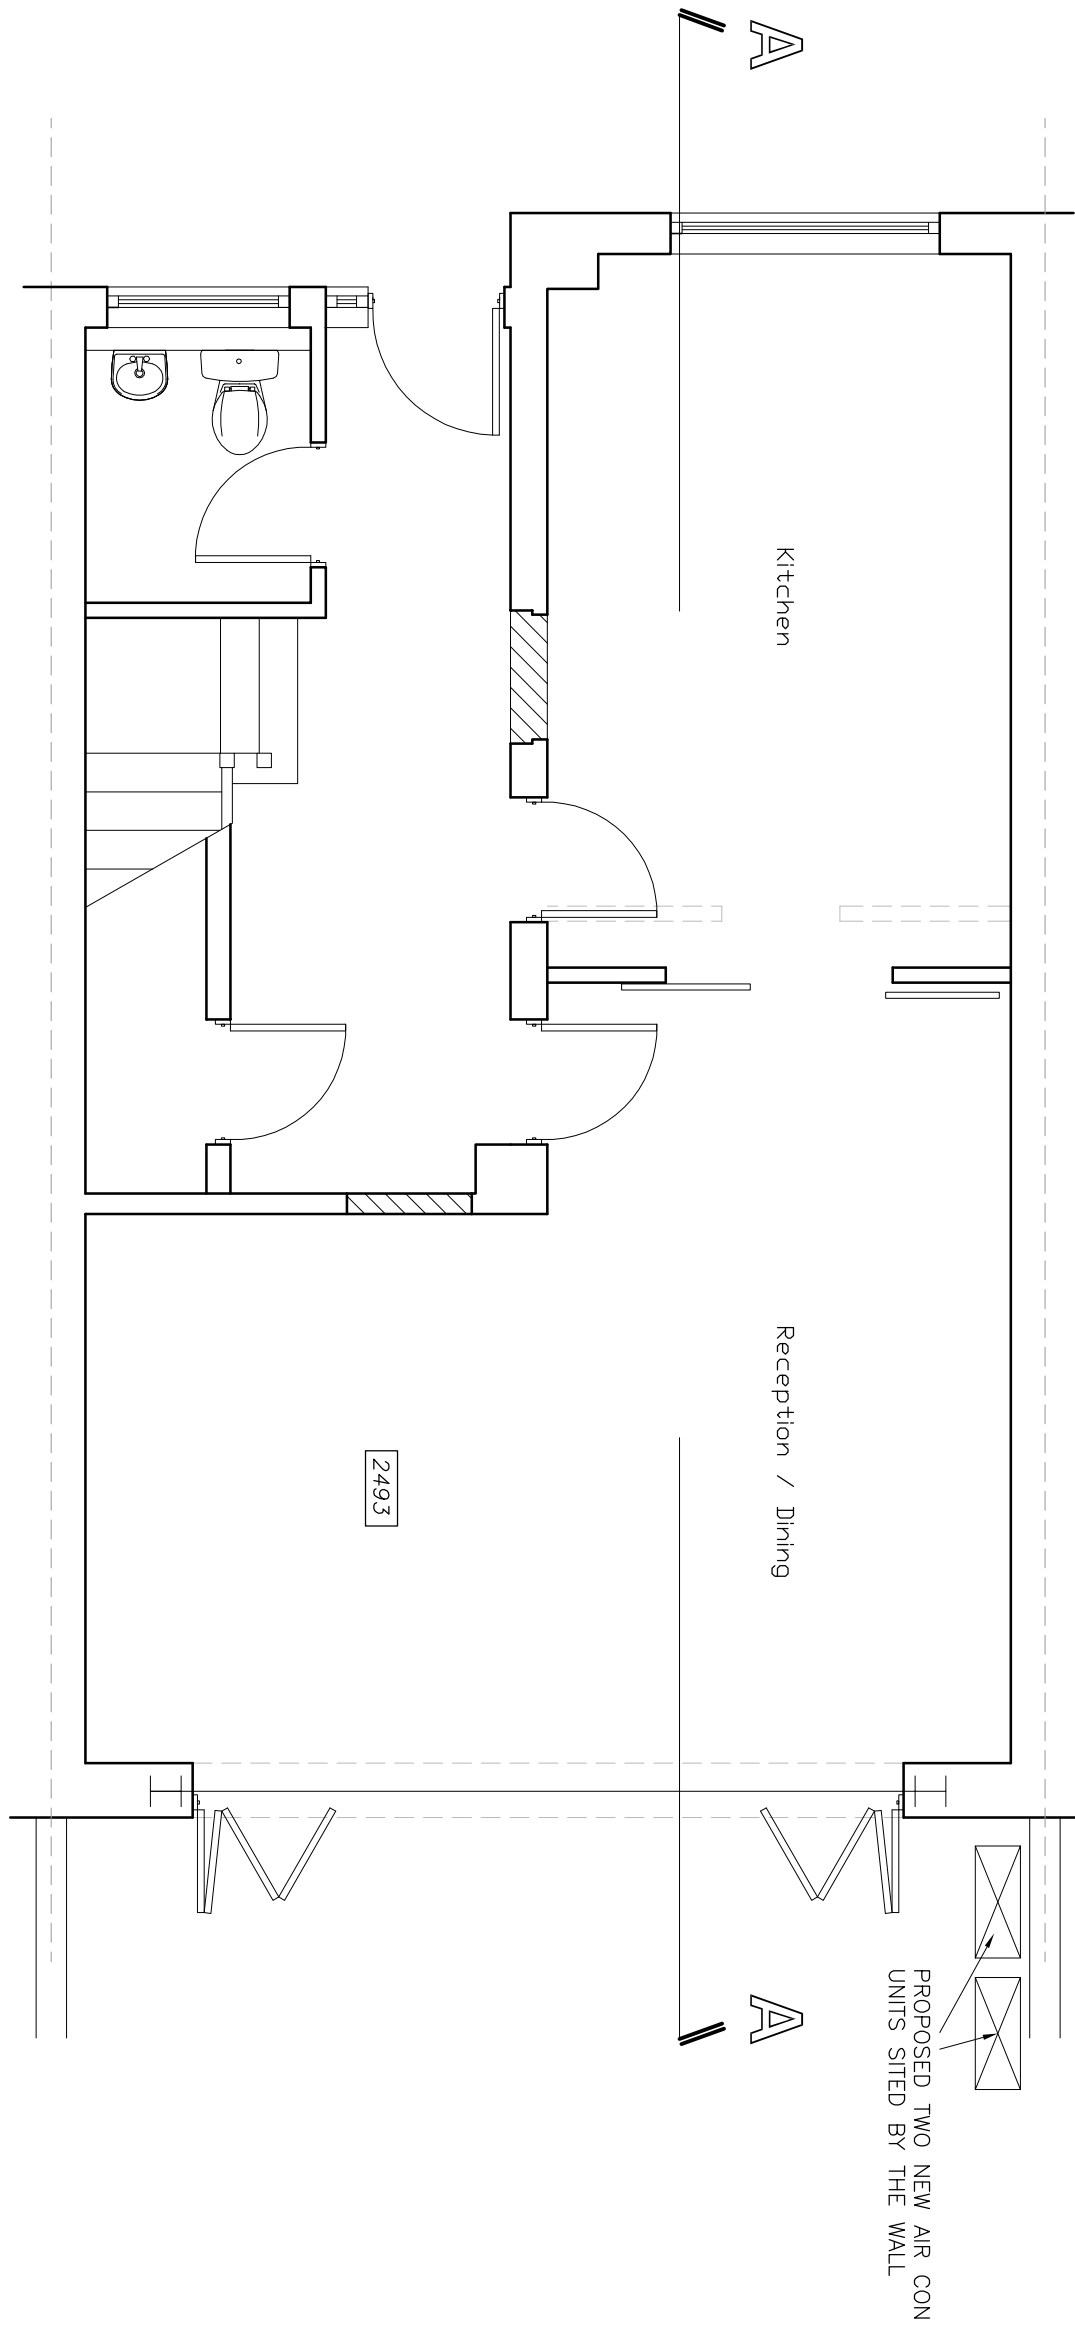

A3

 

Yiannis Pareas Chartered Architects  
82 Mill Lane  
London NW6 1NL  
Tel 020 7431 5022 fax 020 7435 6571

Rev A 06/03/14 changes to note  
14 QUEENSMEAD GROUND FLOOR PLAN  
LONDON NW8 6RE AS PROPOSED  
SCALE 1:50 DRAWING NO 296/8 A