



PROPOSED ROOF PLAN

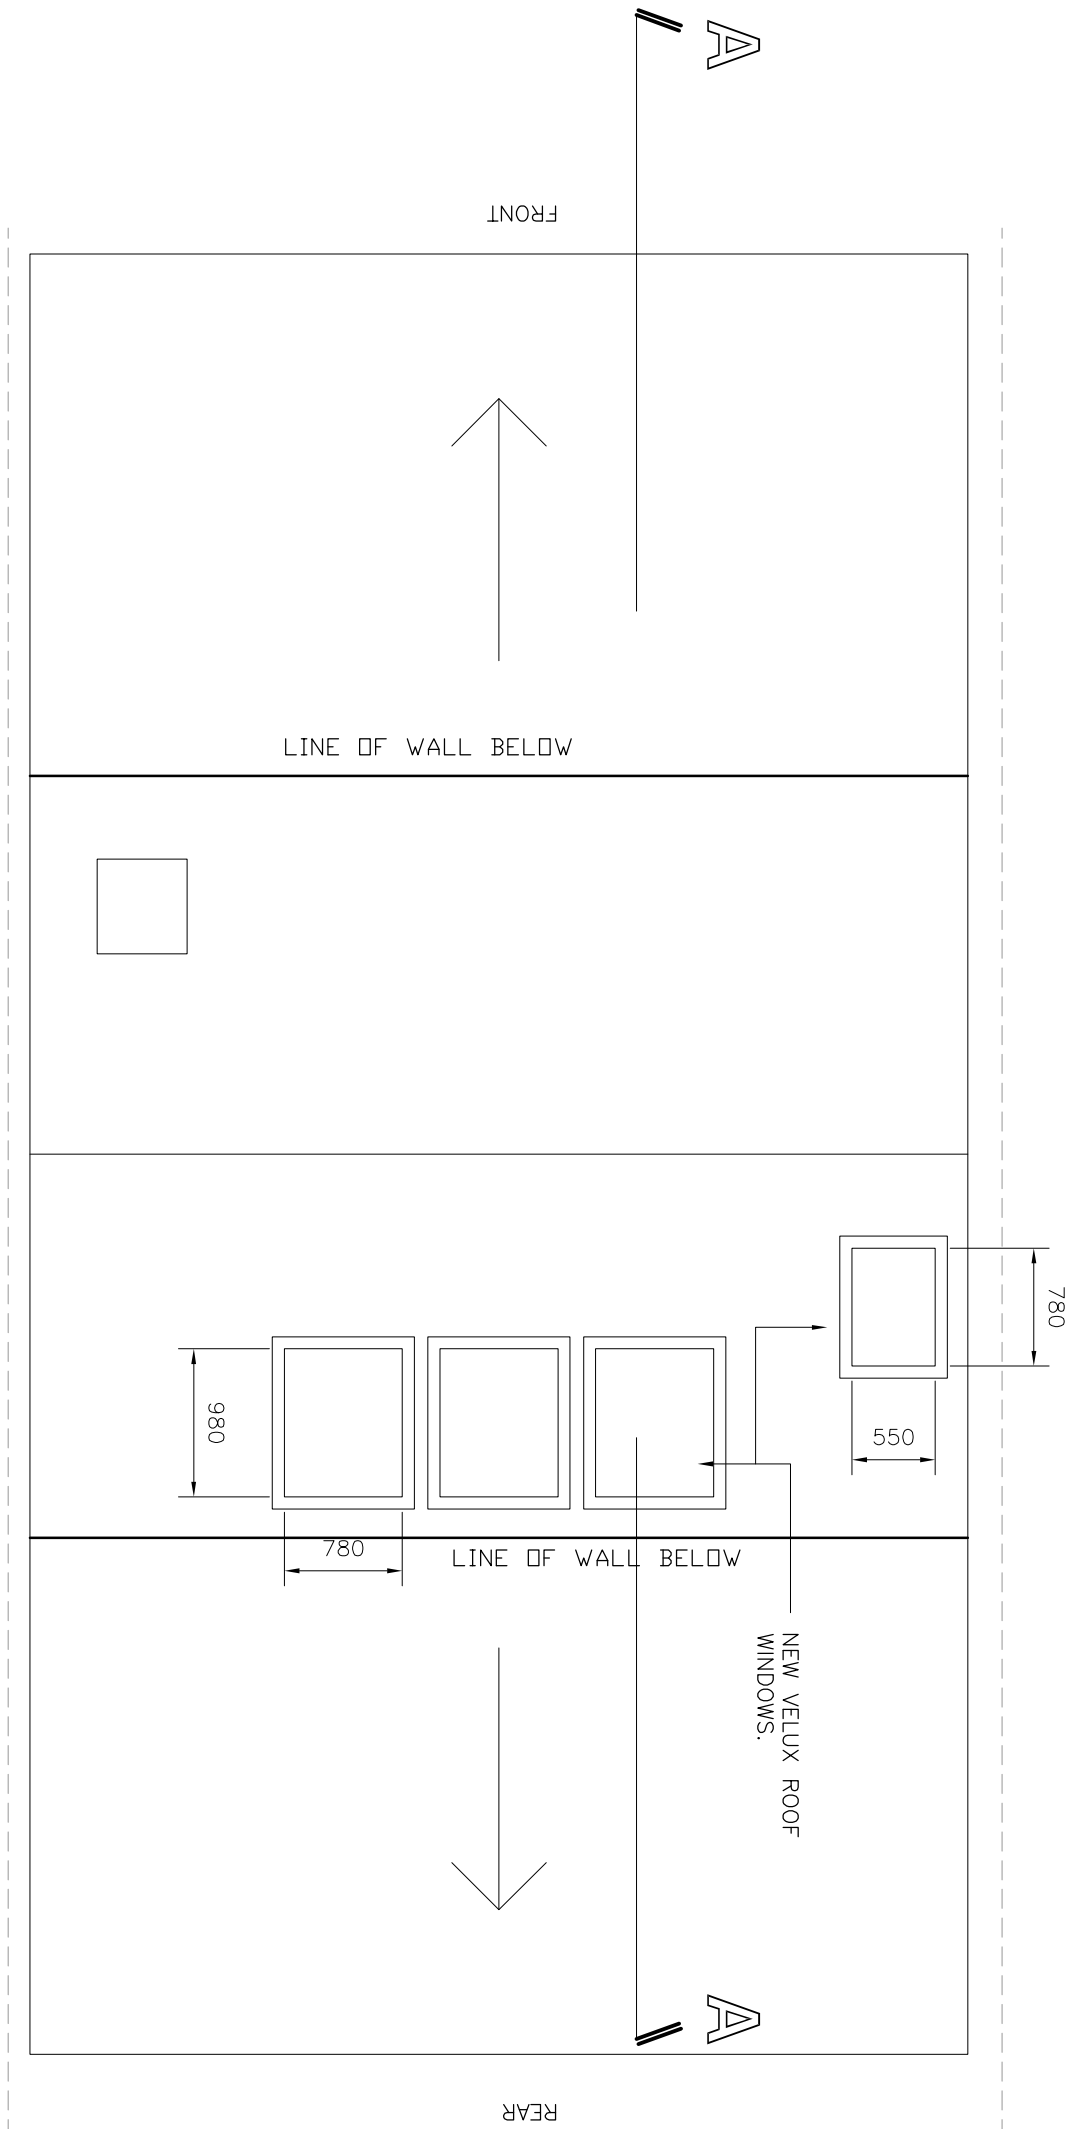

A3

 

Yiannis Pareas Chartered Architects
82 Mill Lane
London NW6 1NL
Tel 020 7431 5022 fax 020 7435 6571

14 QUEENSMEAD
LONDON NW8 6RE

ROOF PLAN
AS PROPOSED

SCALE 1:50

DRAWING NO 296/12