



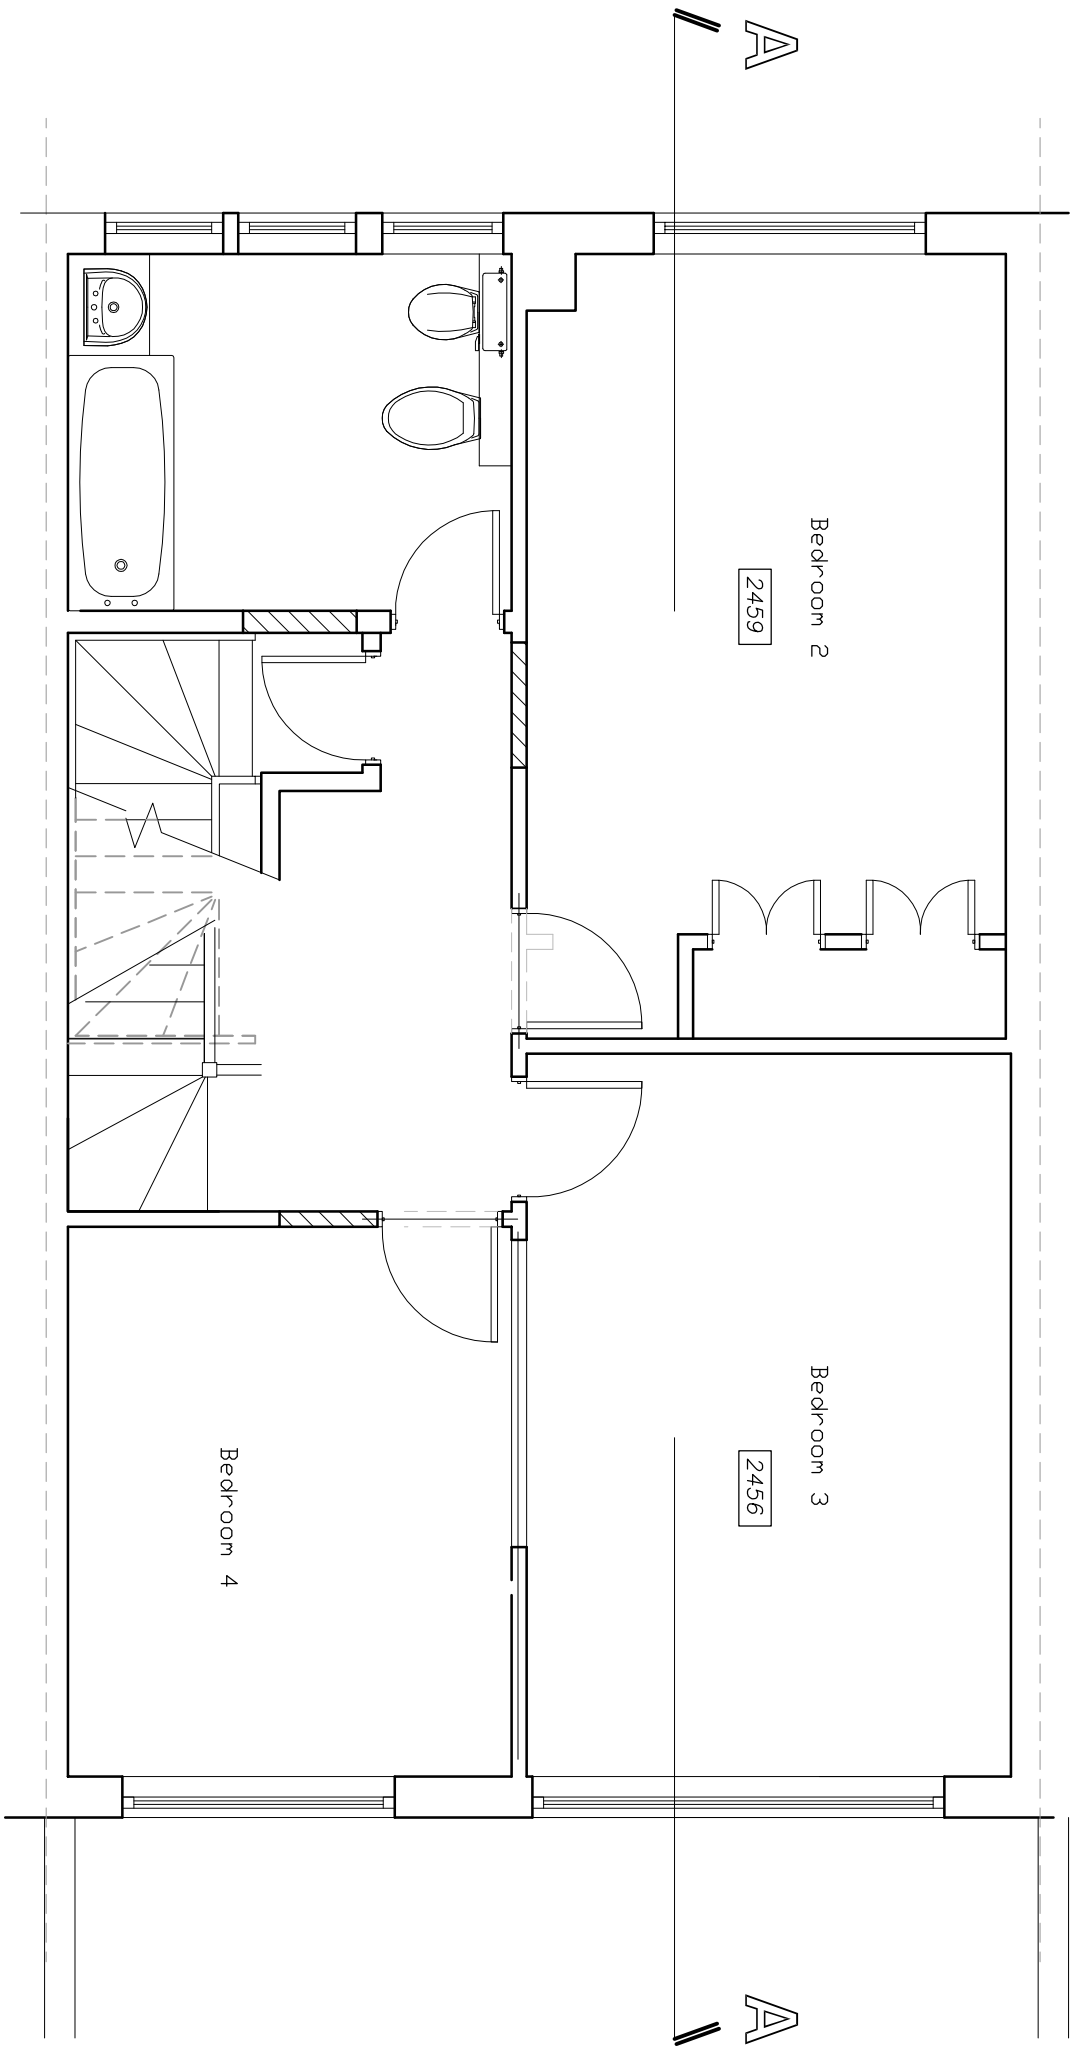

PROPOSED SECOND FLOOR

A3

 

Yiannis Pareas Chartered Architects
82 Mill Lane
London NW6 1NL
Tel 020 7431 5022 fax 020 7435 6571

14 QUEENSMEAD
LONDON NW8 6RE

SCALE 1:50

SECOND FLOOR PLAN
AS PROPOSED

DRAWING NO 296/10