



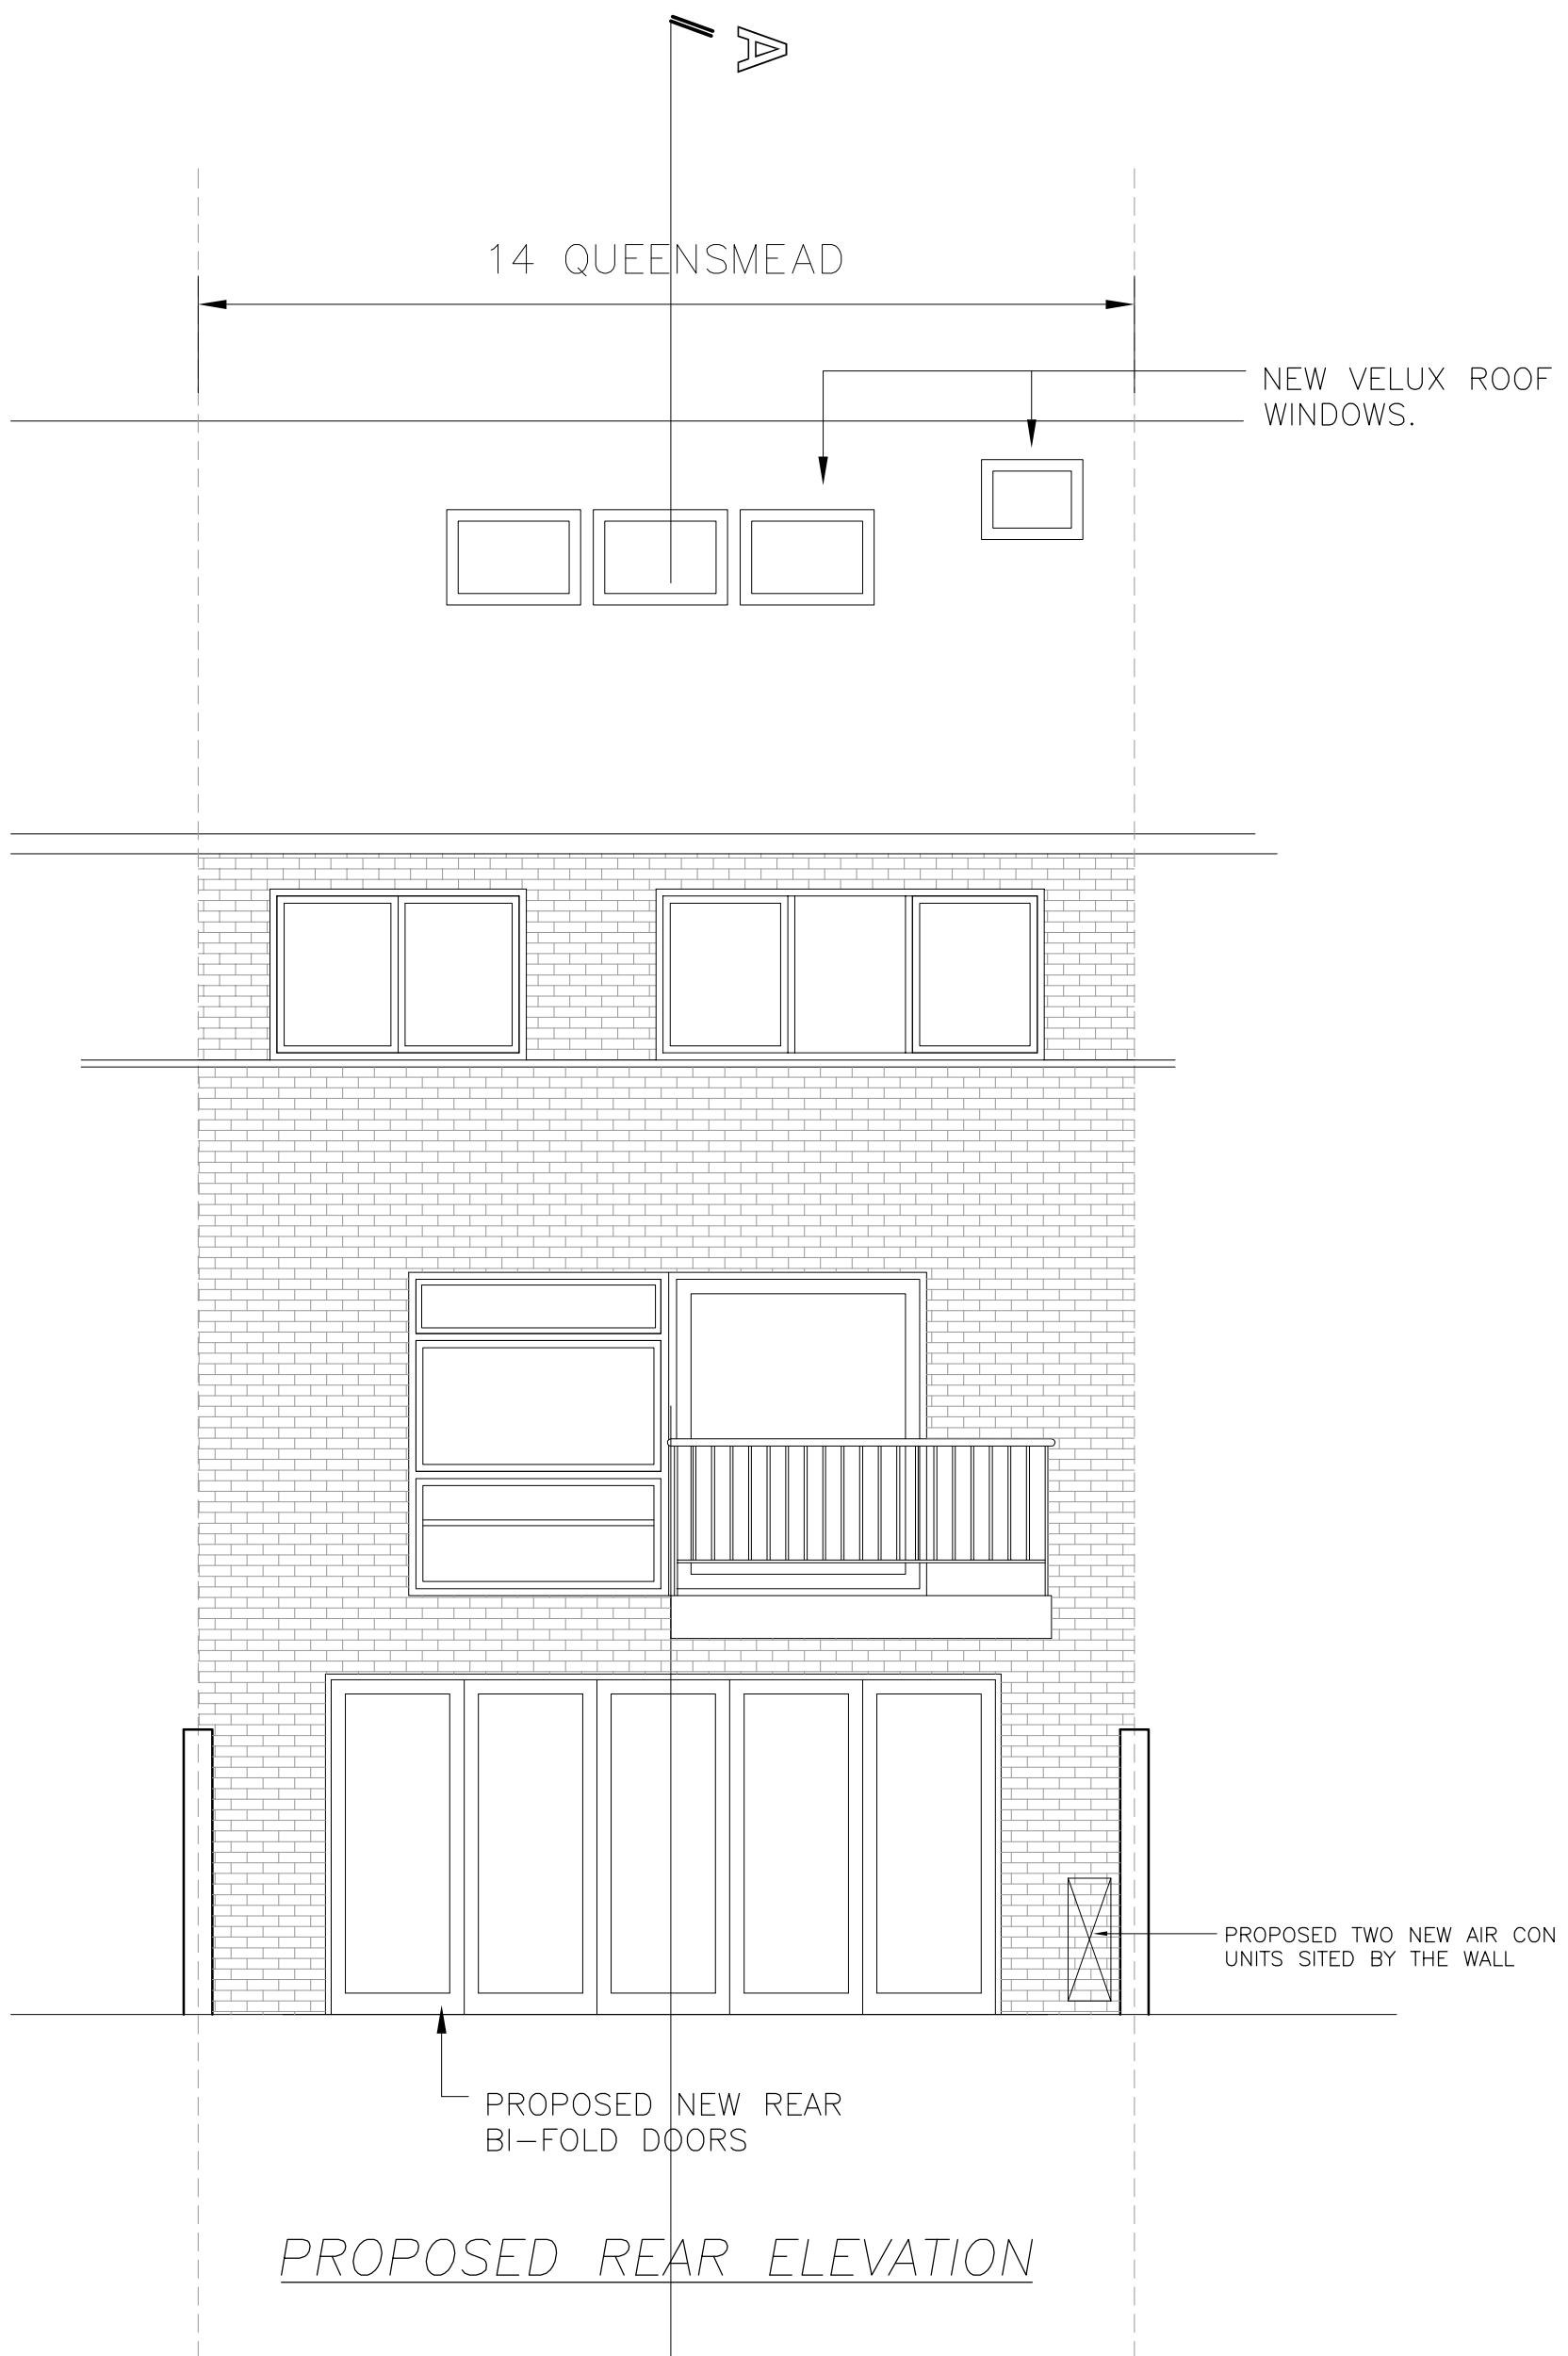

A3

 

Yiannis Pareas Chartered Architects
82 Mill Lane
London NW6 1NL
Tel 020 7431 5022 fax 020 7435 6571

Rev A 06/03/14 changes to title and note
14 QUEENSMEAD REAR ELEVATION
LONDON NW8 6RE AS PROPOSED
SCALE 1:50
DRAWING NO 296/13 A