



Proposed Second Floor Plan
Scale1:100

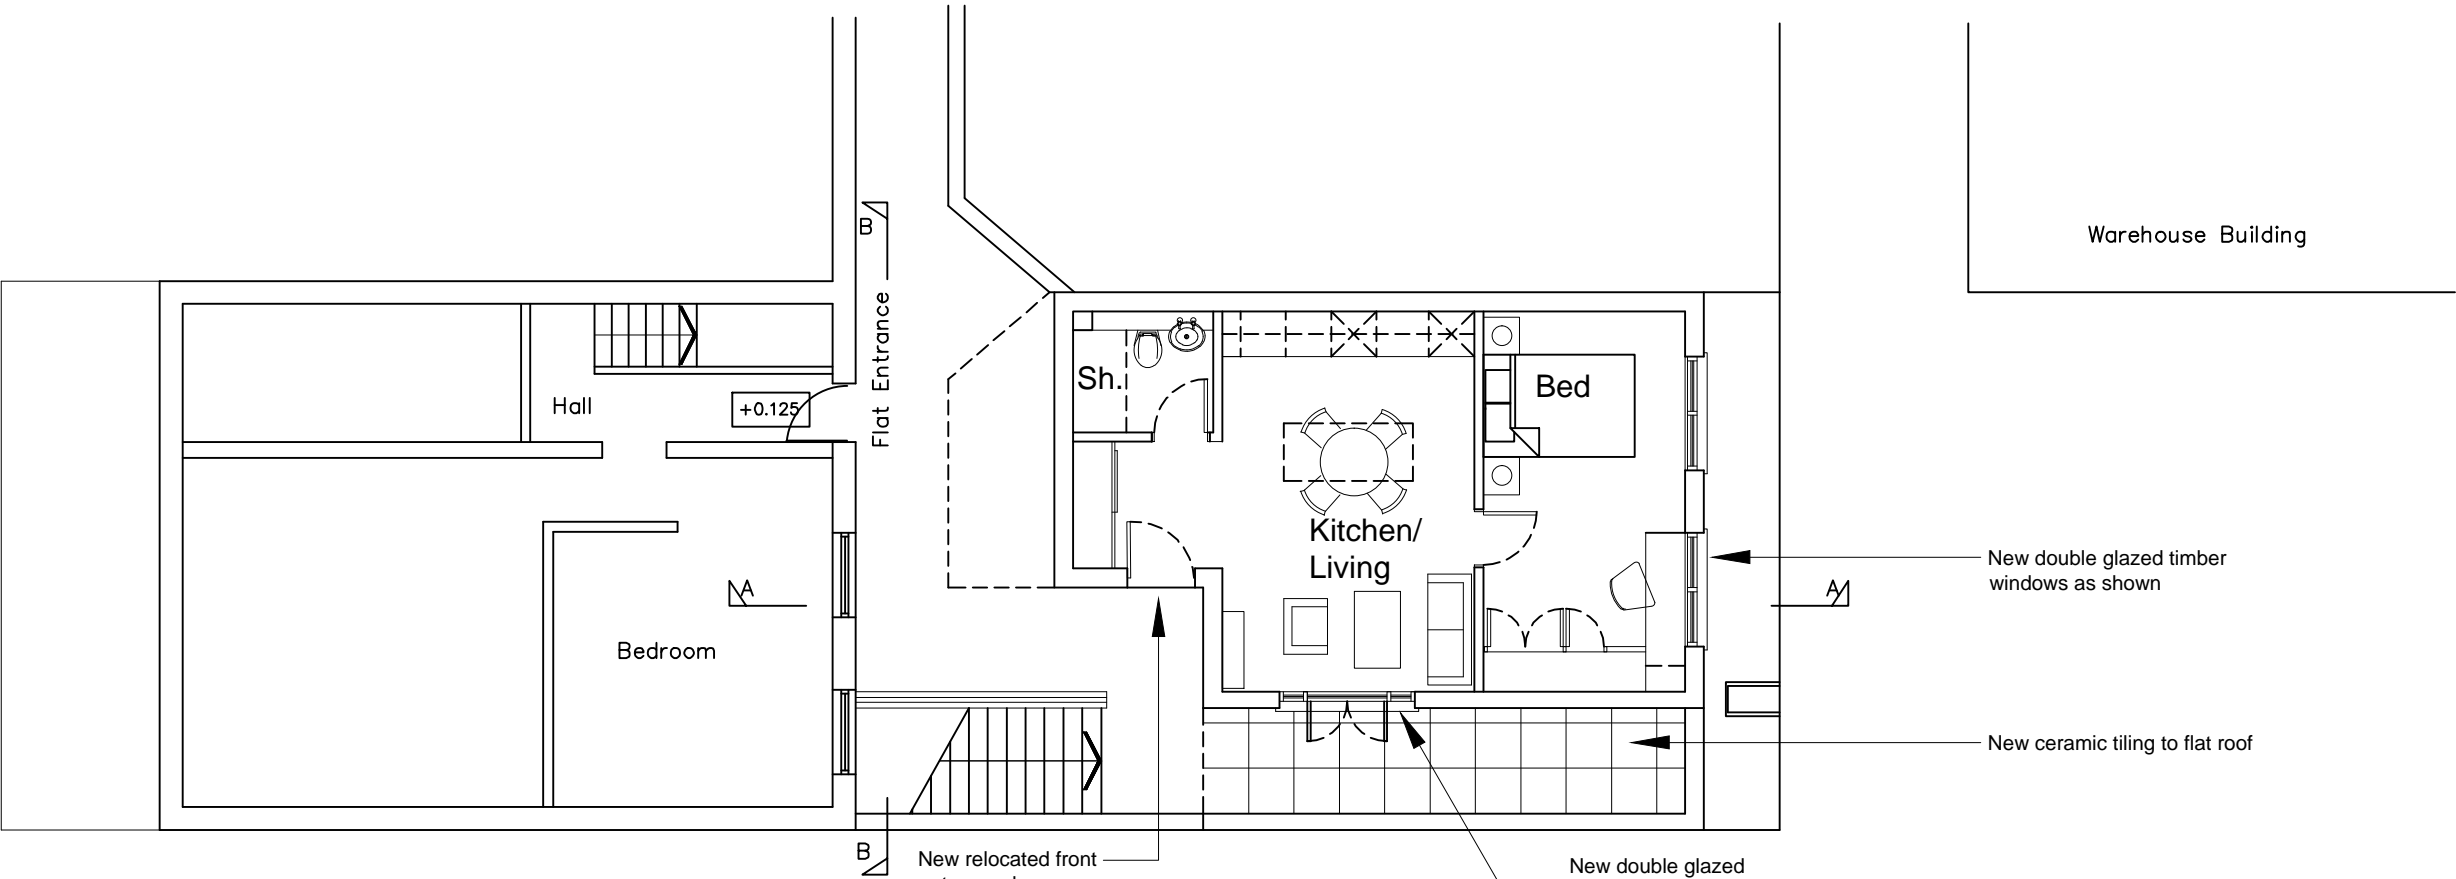

Proposed First Floor Plan
Scale1:100



Notes

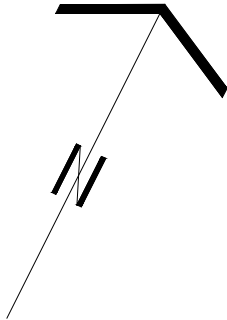

Rev Date Details By Authorised

Michael Gallagher Architects

Important note
All dimensions in millimetres. Where dimensions are not given, drawings must not be scaled and the matter referred back to Michael Gallagher Architects.

All dimensions and conditions are to be checked on site by the contractor prior to preparing drawings or commencing any work. The contractor is responsible for checking that there is no conflict between site dimensions and drawn dimensions.

In the event of any detail or dimensional conflict between Michael Gallagher Architects drawings, the matter must be referred back to Michael Gallagher Architects for clarification.

Michael Gallagher Architects
4 Allcroft Road
London NW5 4NE
Tel: +44 (0)20 7267 8183
Mob: +44 (0)7922 287 940
Email: michaelgallagherarchitects@btconnect.com
Web: www.michaelgallagherarchitects.com

Client
MR T JEYARANJAN

Project
256 Kilburn High Road
London
NW6 2BY

Title
Plans as Existing & Proposed

Date	Drawn	Checked	Authorised
Feb 2013	MG	MG	MG

Scale
1:100 @ A3

Issue status

FOR PLANNING

Drawing number	Rev
21112/GA-07	-

Client Drawing number

© Copyright 2010 - Michael Gallagher Architects 25-Feb-14 4:16 PM By Michael Gallagher