
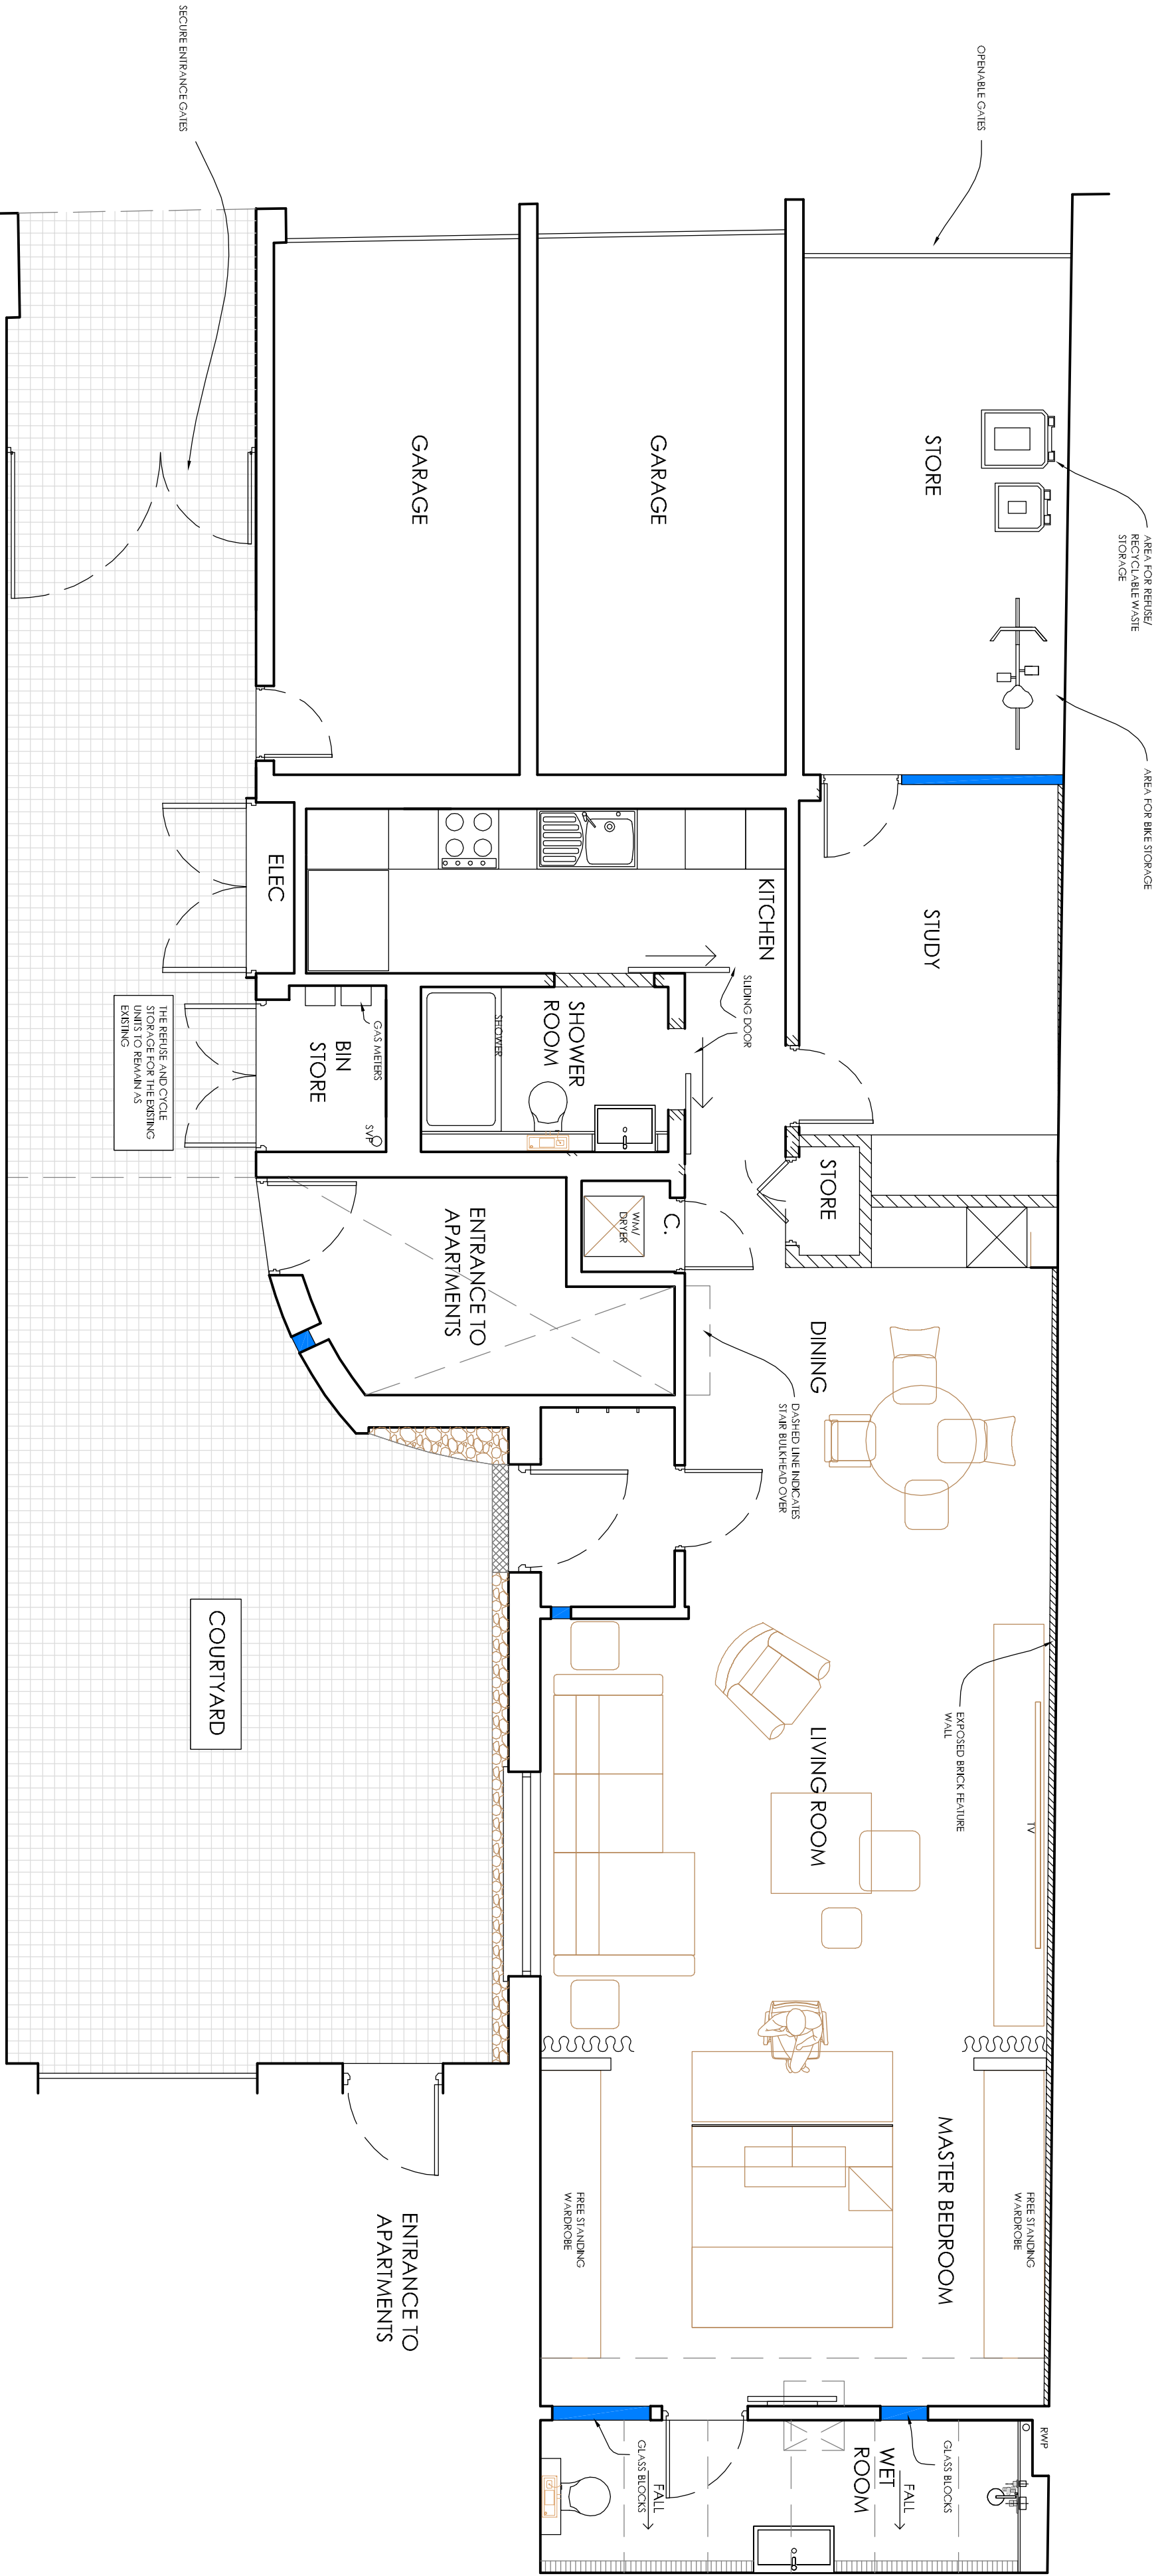


NOTES

1. THIS DRAWING IS TO BE USED FOR INFORMATION ONLY. IT IS NOT TO BE USED FOR CONSTRUCTION OR FOR ANY OTHER PURPOSE. THE DRAWING SHALL BE READ IN CONJUNCTION WITH THE PROJECT ONLY (EXCLUDING ANY EXTENSION OF THE PROJECT).

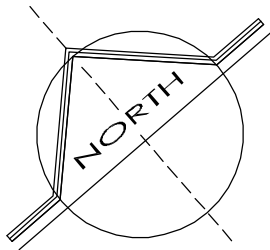

GROUND FLOOR PLAN

DATE	REVISION SUMMARY

CLIENT: Henley Property Development

JOB TITLE: 57-59 ROCHESTER PLACE LONDON NW1

DRAWING TITLE: PROPOSALS FLOOR PLAN

SCALE: 1:50

DATE: Jan' 2014 DRAWN BY: Lee

DRAWING NO:	REV:
10	

