




Second Floor

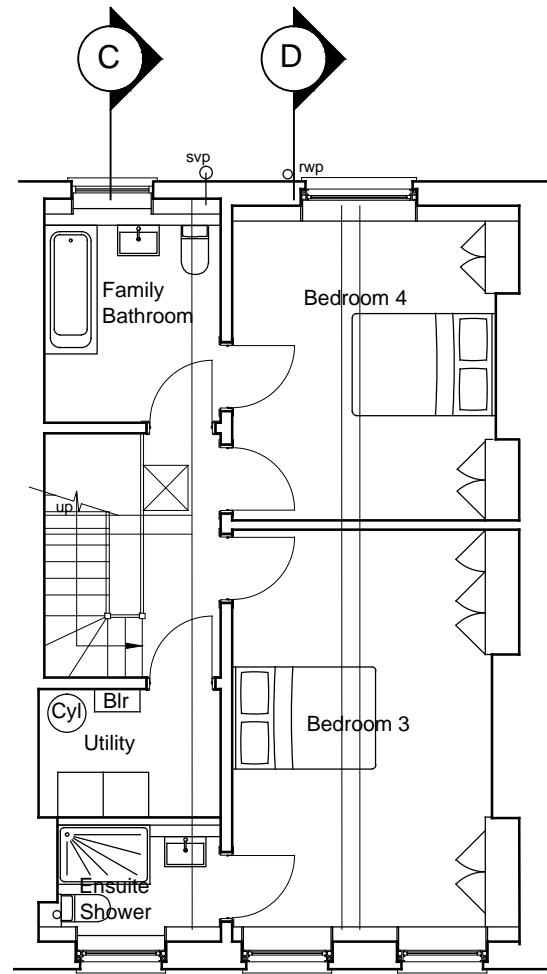

Third Floor

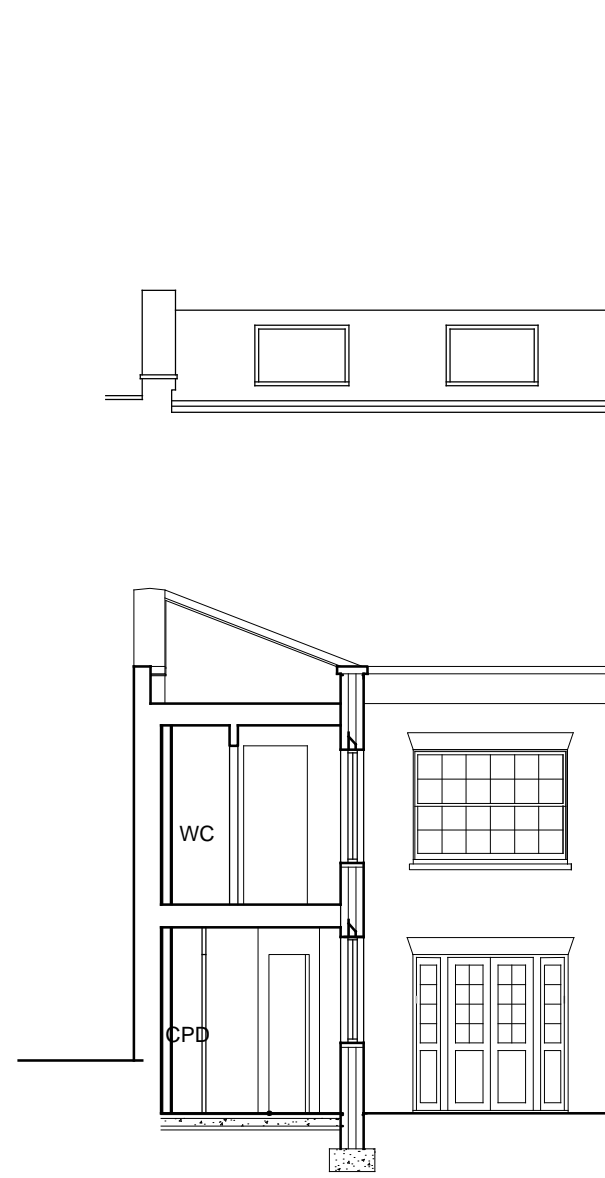

Section A-A proposed

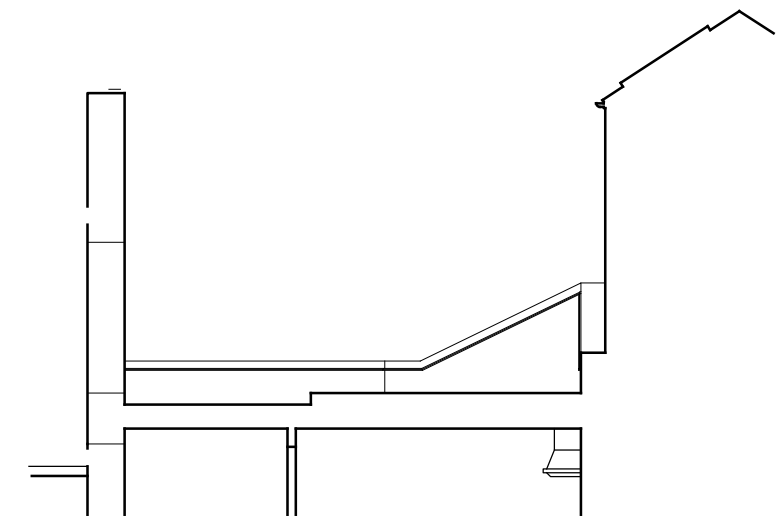

Section E-E

33 Conway Street, London W1T 6BW

Client A Schoeller



Title Existing Second and Third Floor Plans and Sections A-A and E-E
 Checked by - Drawn by ga Scale 1:100@A3

Rev	Date	Amendment	By
-	-	-	-

Drawing No 24112/E/02
 Date February 2014
 Drawing Status Planning