


Front Elevation

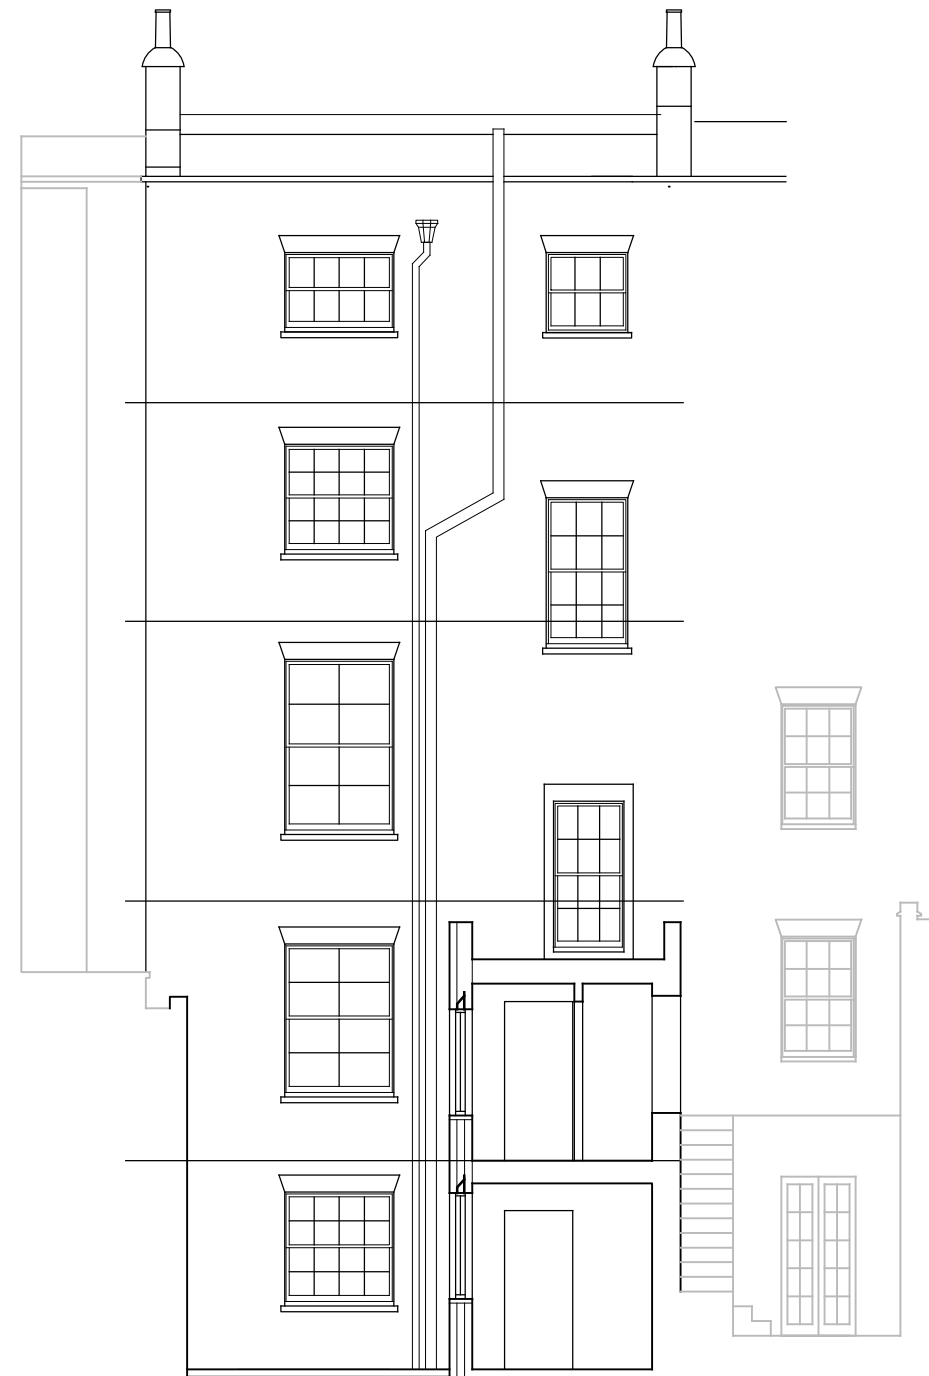

Rear Elevation / Section  
 B-B

33 Conway Street, London W1T 6BW

Client A Schoeller



Title Existing Front Elevation and Rear  
 Elevation Section B-B  
 Checked by - Drawn by ga Scale 1:100@A3

Drawing No 24112/E/05  
 Date February 2014

Amendment  
 Drawing Status Planning