

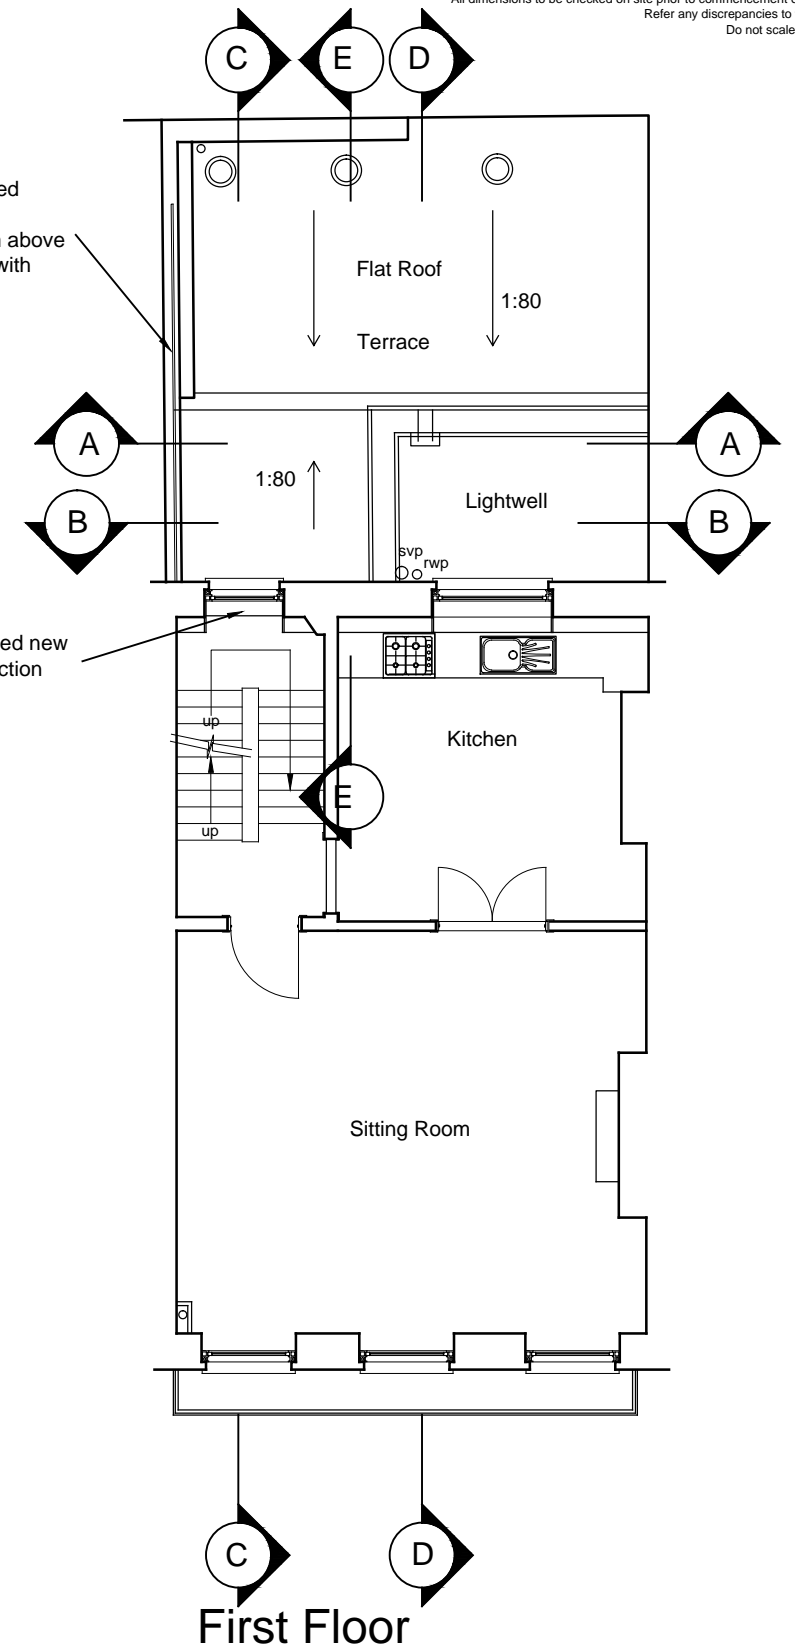
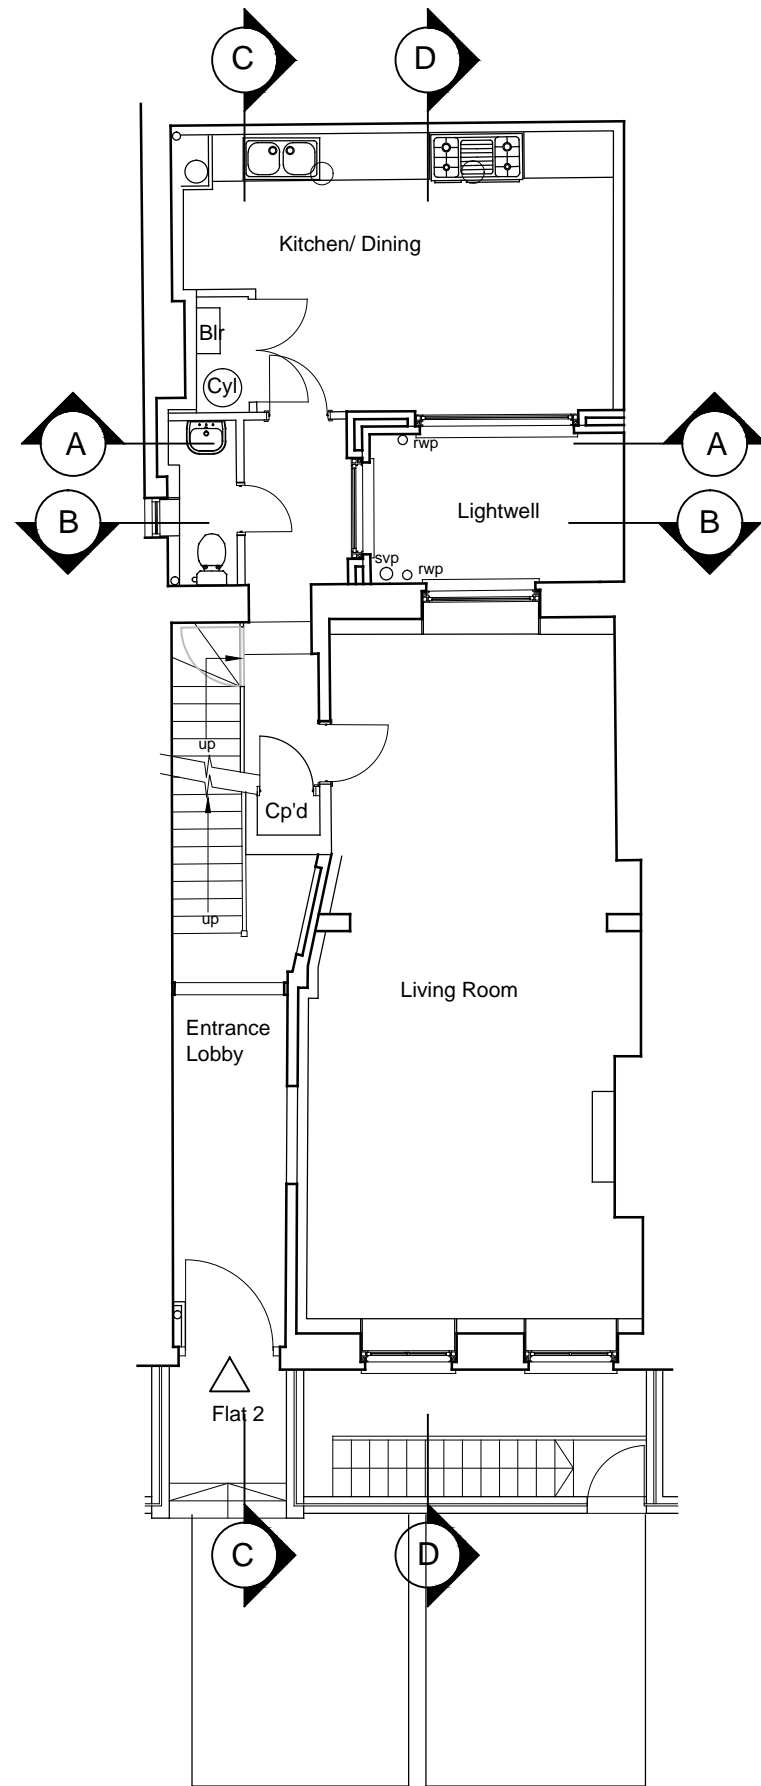


Scale bar to indicate page size (cm) 1:1

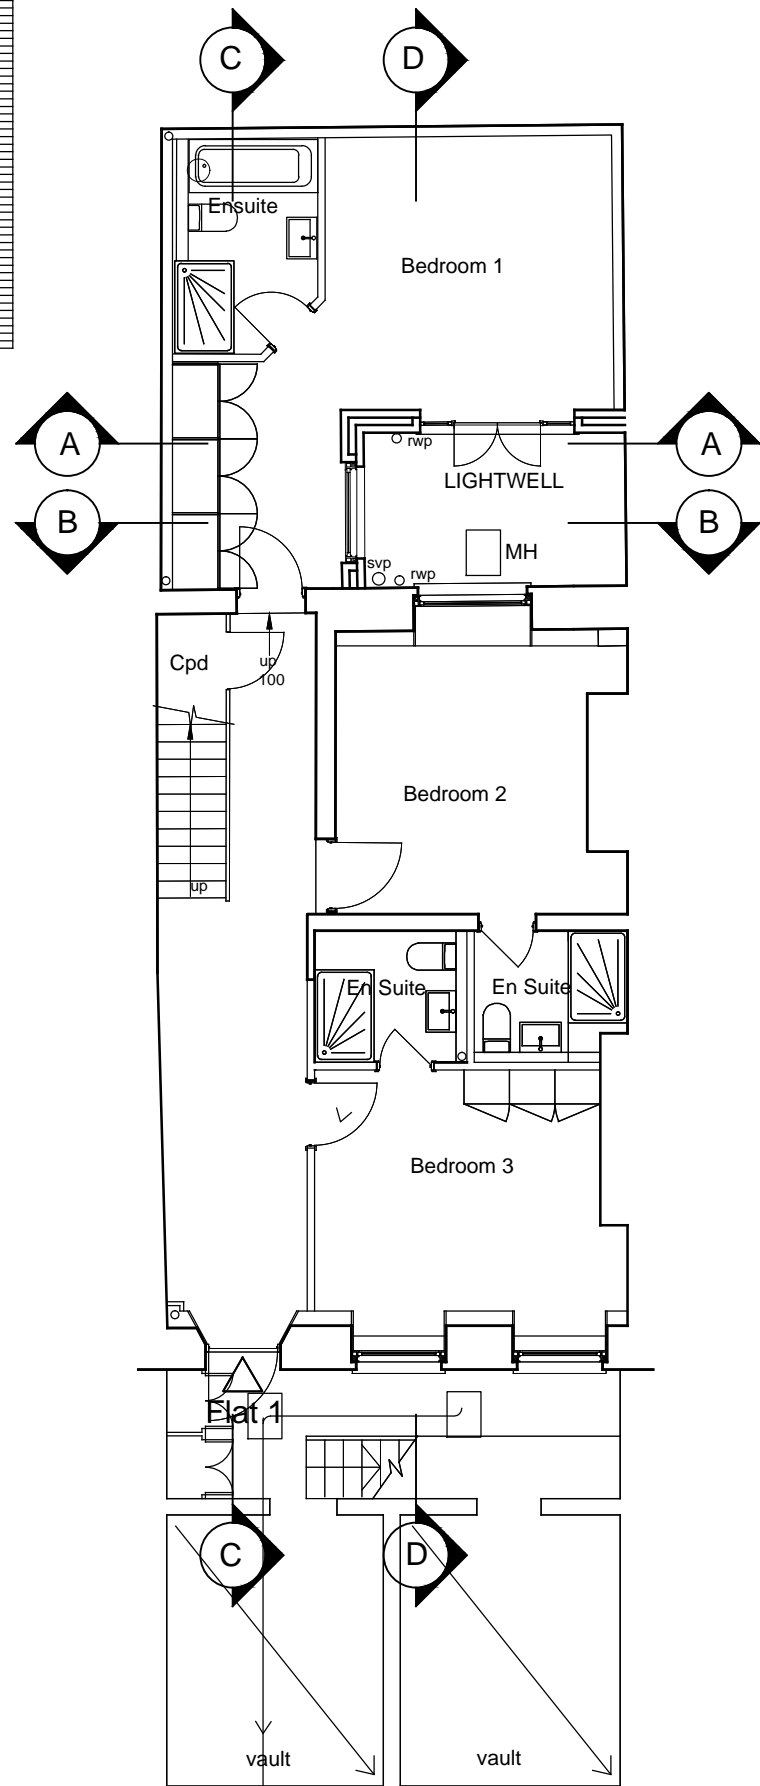

33 Conway Street, London W1T 6BW

Client A Schoeller

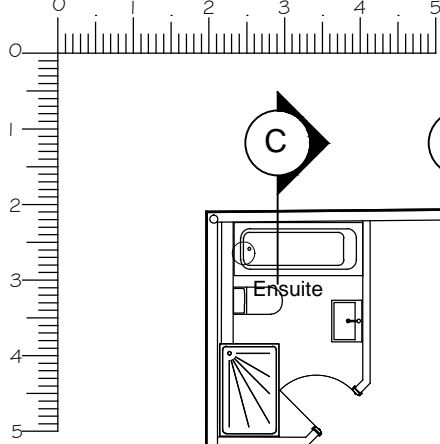

Title Proposed Lower Ground, Ground and First Floor Plans
Checked by - Drawn by ga Scale 1:100@A3

Rev	Date	Amendment	By

Drawing No 24112/P/01
Date February 2014
Drawing Status Planning