

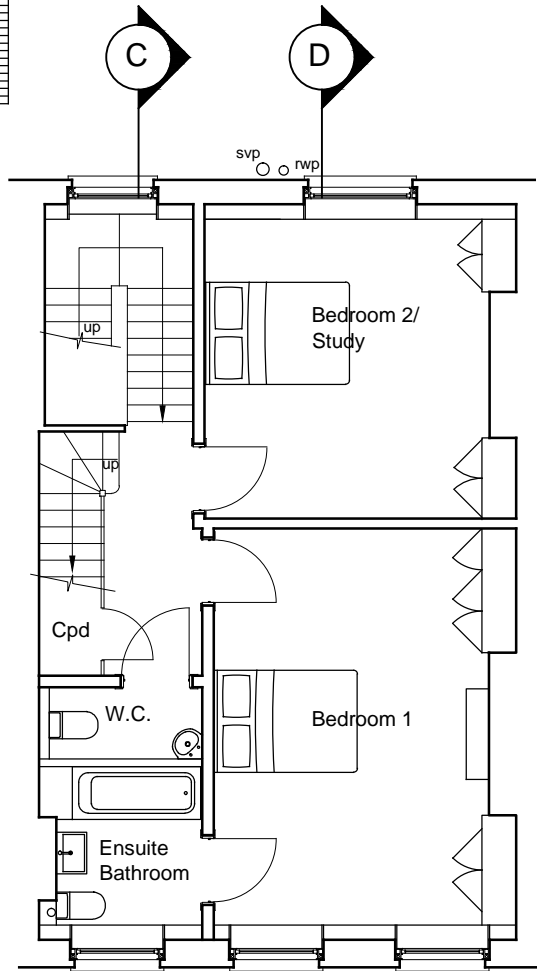


Scale bar to indicate page size (cm) 1:1

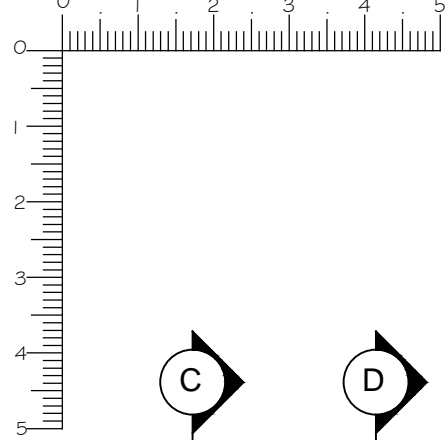


Second Floor

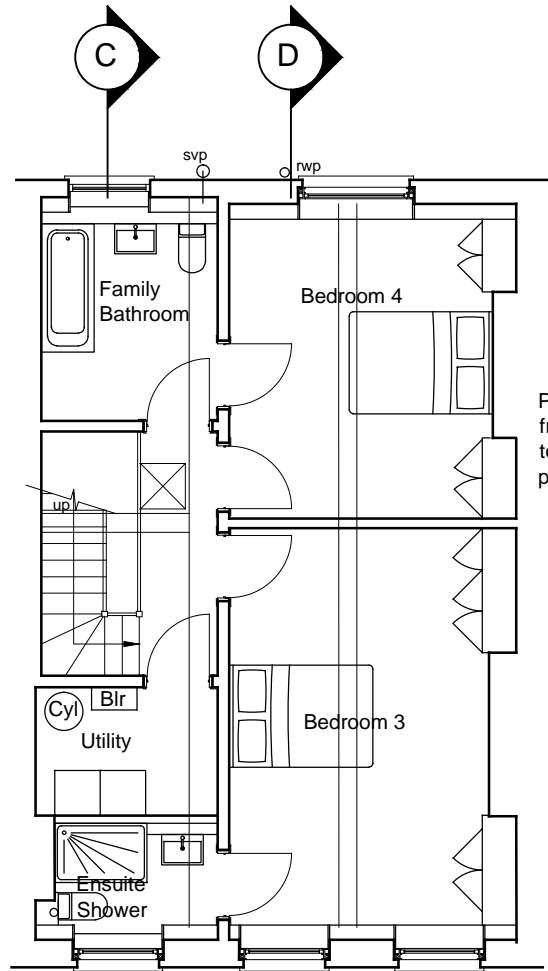


Third Floor

Proposed new trellis to be 1.8m from top of finished decking and to have evergreen climbing planting

Proposed new galvanised handrail painted black. Handrail to be min 1.1m above the parapet wall level to comply with Building regulations

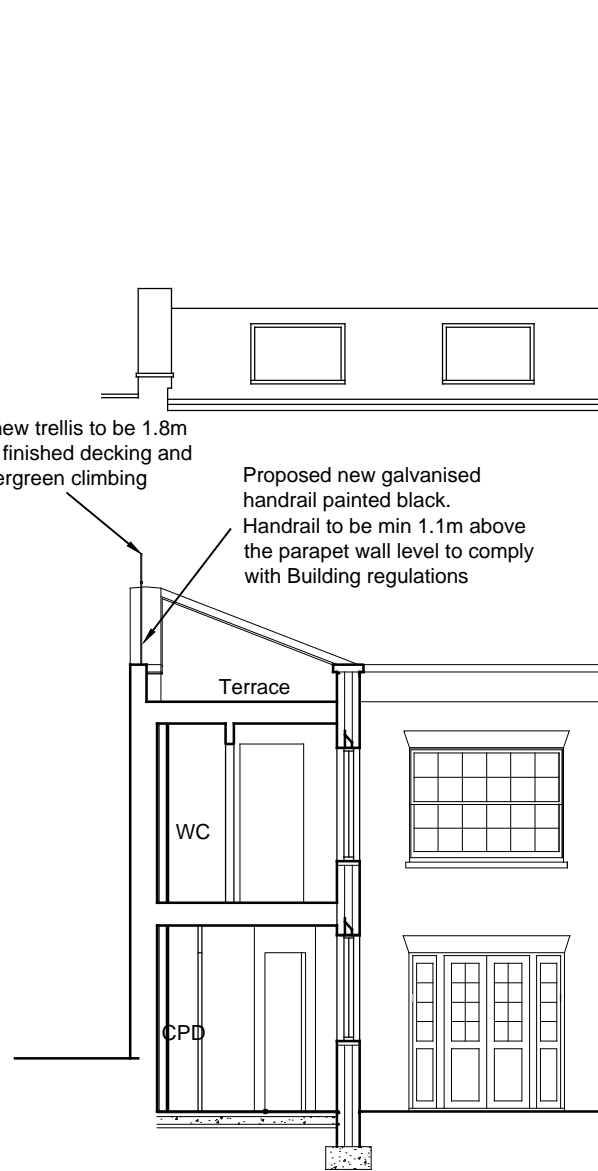

Section A-A proposed

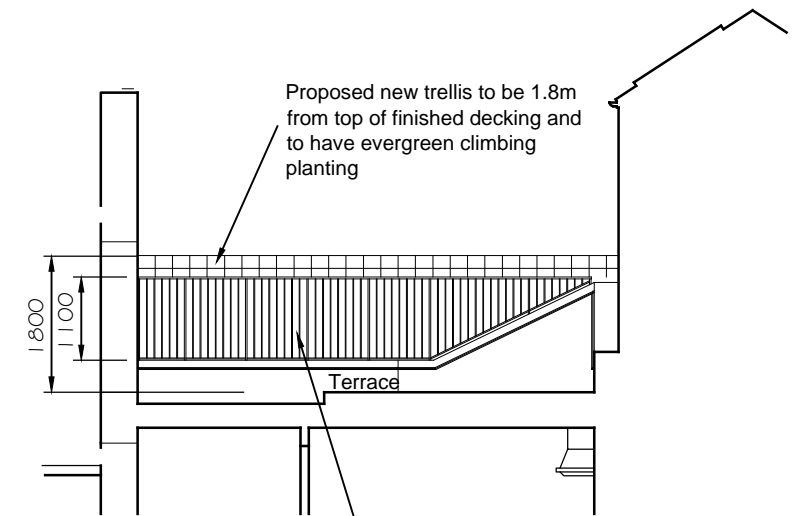

Section E-E

Proposed new trellis to be 1.8m from top of finished decking and to have evergreen climbing planting

Proposed new galvanised handrail painted black. Handrail to be min 1.1m above the parapet wall level to comply with Building regulations

Client A Schoeller



Title Proposed Second and Third floor plans and Sections A-A and E-E  
 Checked by - Drawn by ga Scale 1:100@A3

Rev . Date . Amendment . By .  
 Drawing No 24112/P/02 Rev -  
 Date February 2014 Drawing Status Planning