


1:1250




All drawings to be read in conjunction with structural engineer's and service engineer's

A3

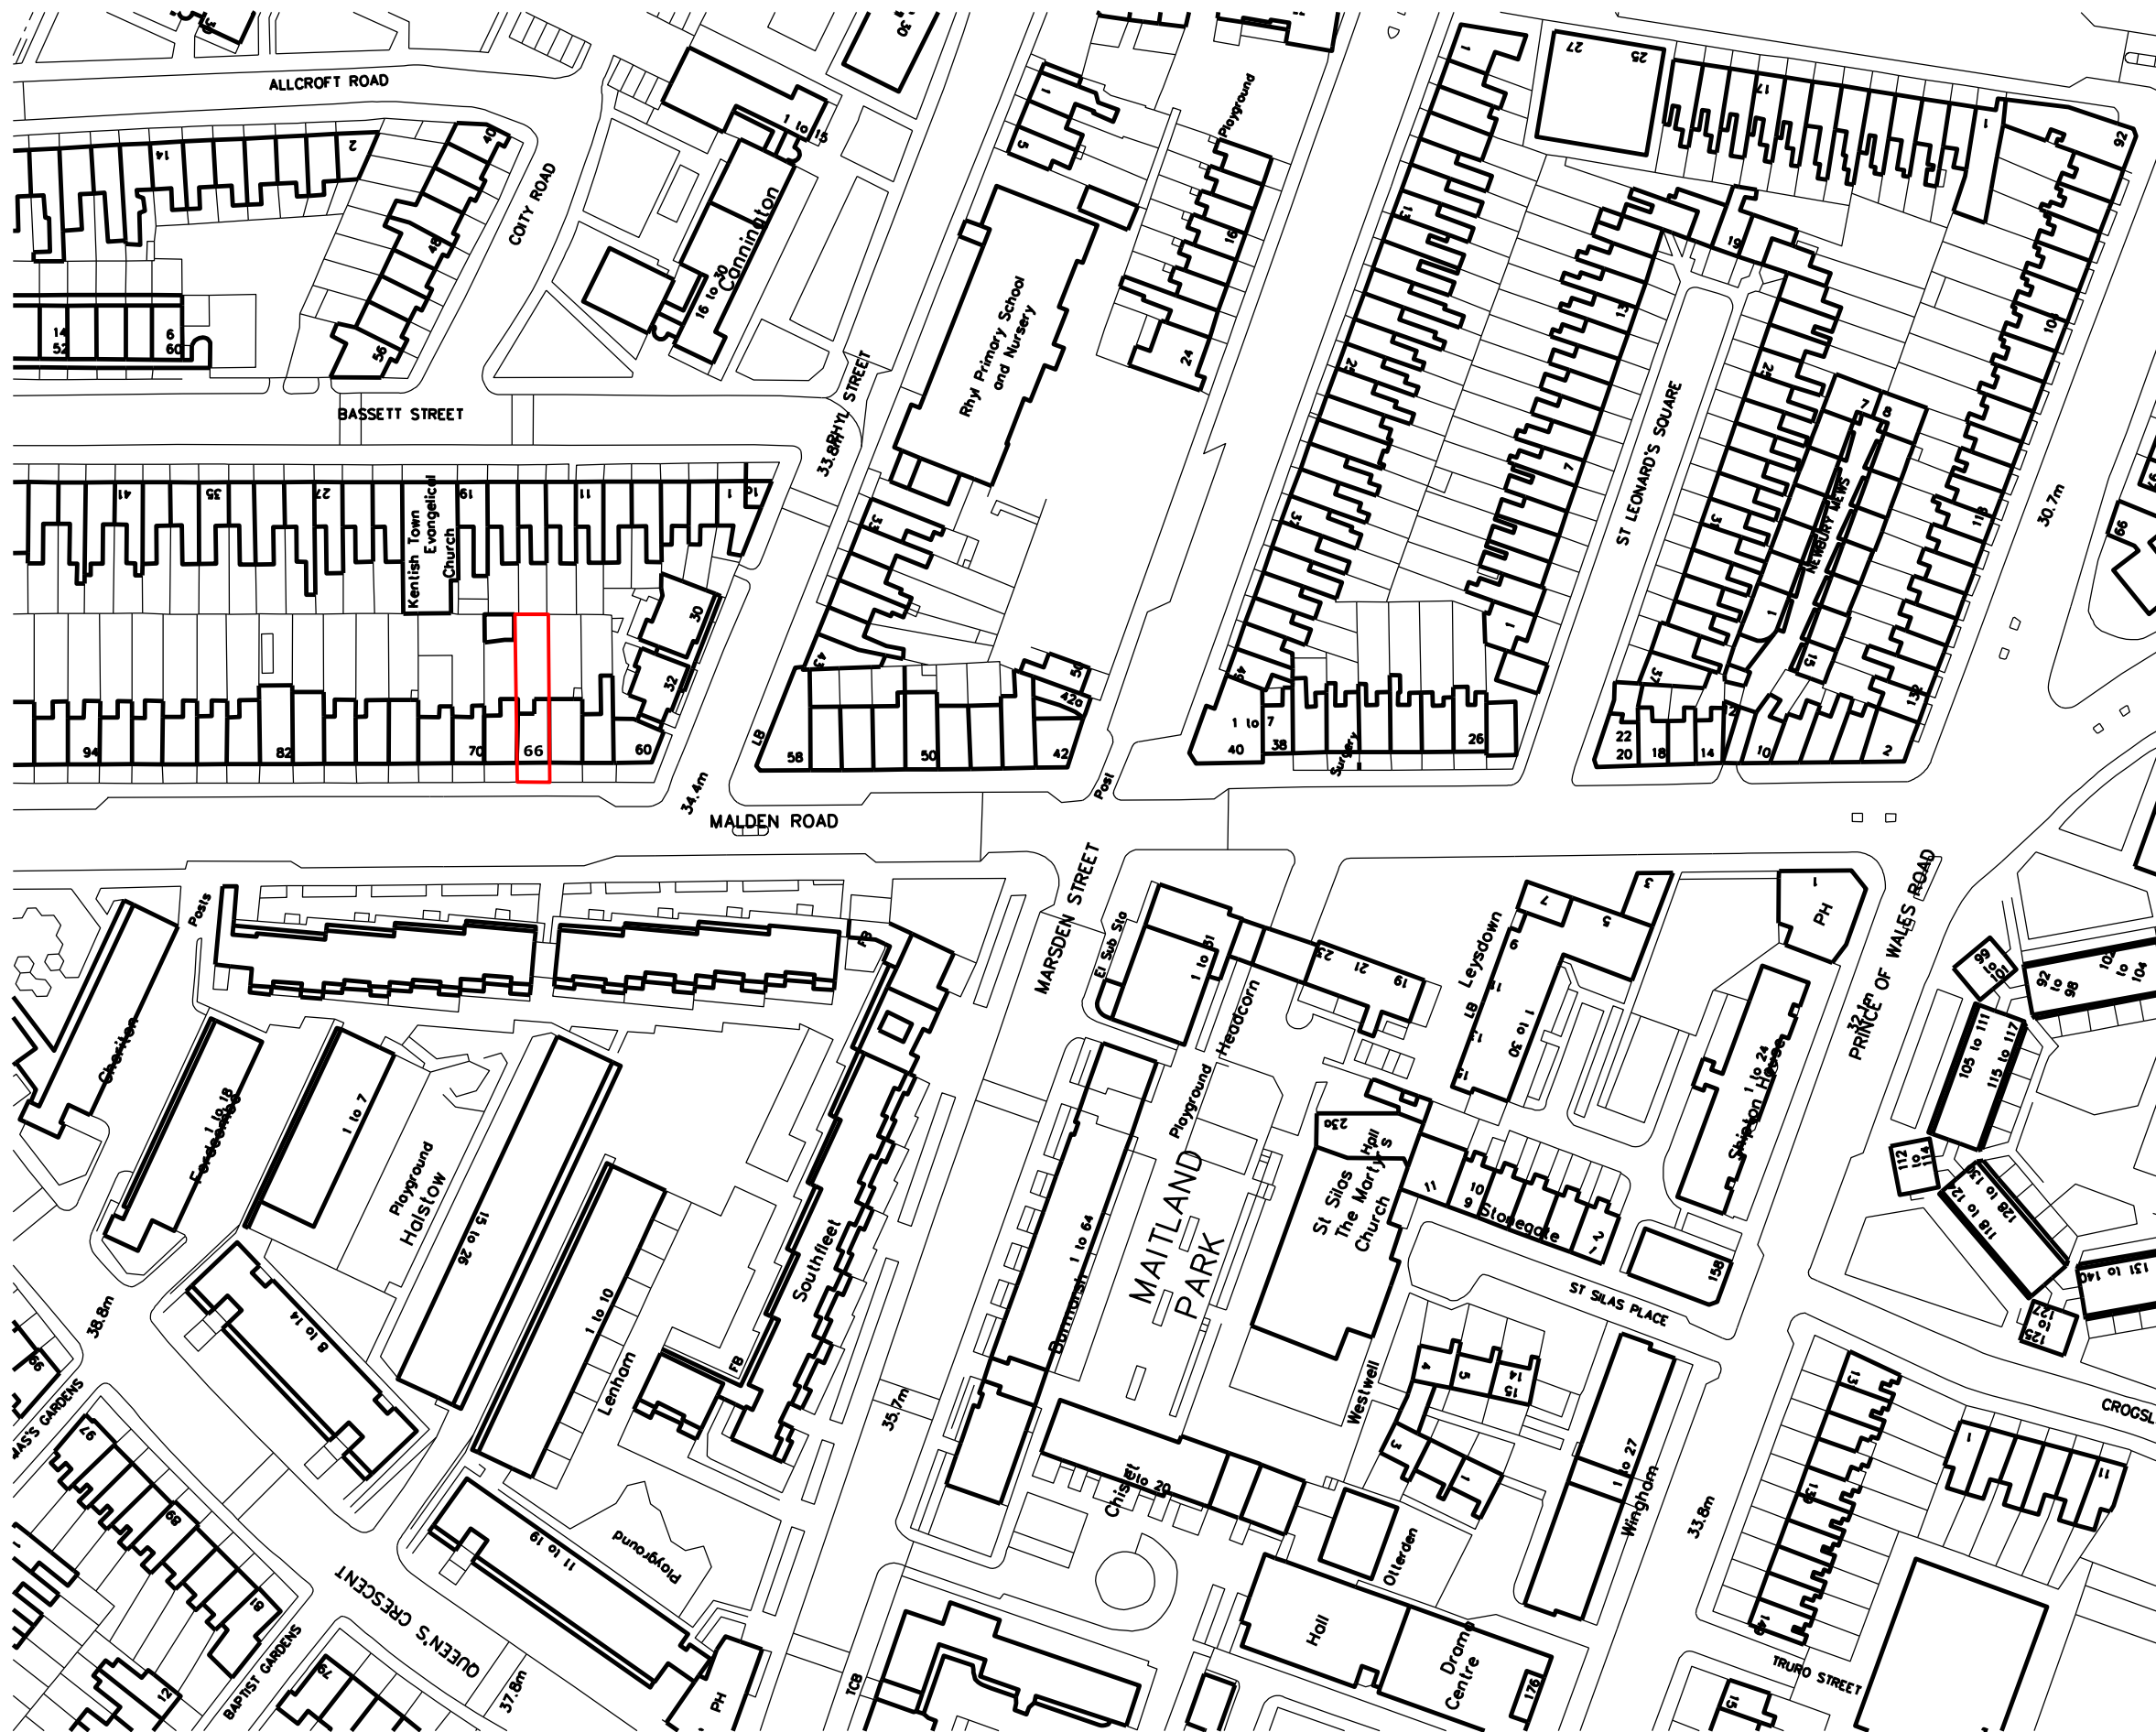

Site Location



Rev P1 Date 23.01.14 Note Planning

Services

Structures

Client **Mohsen & Ehsan Ghorani**

Project title **66 Malden Road**

Drawing title **Existing Site Plan**

Scale @ A3 **1:1250**

Project No.	Drawing no.	Revision
215	1150	P1

Status	Date of Issue
Planning	23.01.14



Clive Sall Architecture Ltd.

2 Providence Yard
Ezra Street
London E2 7RJ

Copyright CLIVE SALL ARCHITECTURE LTD