


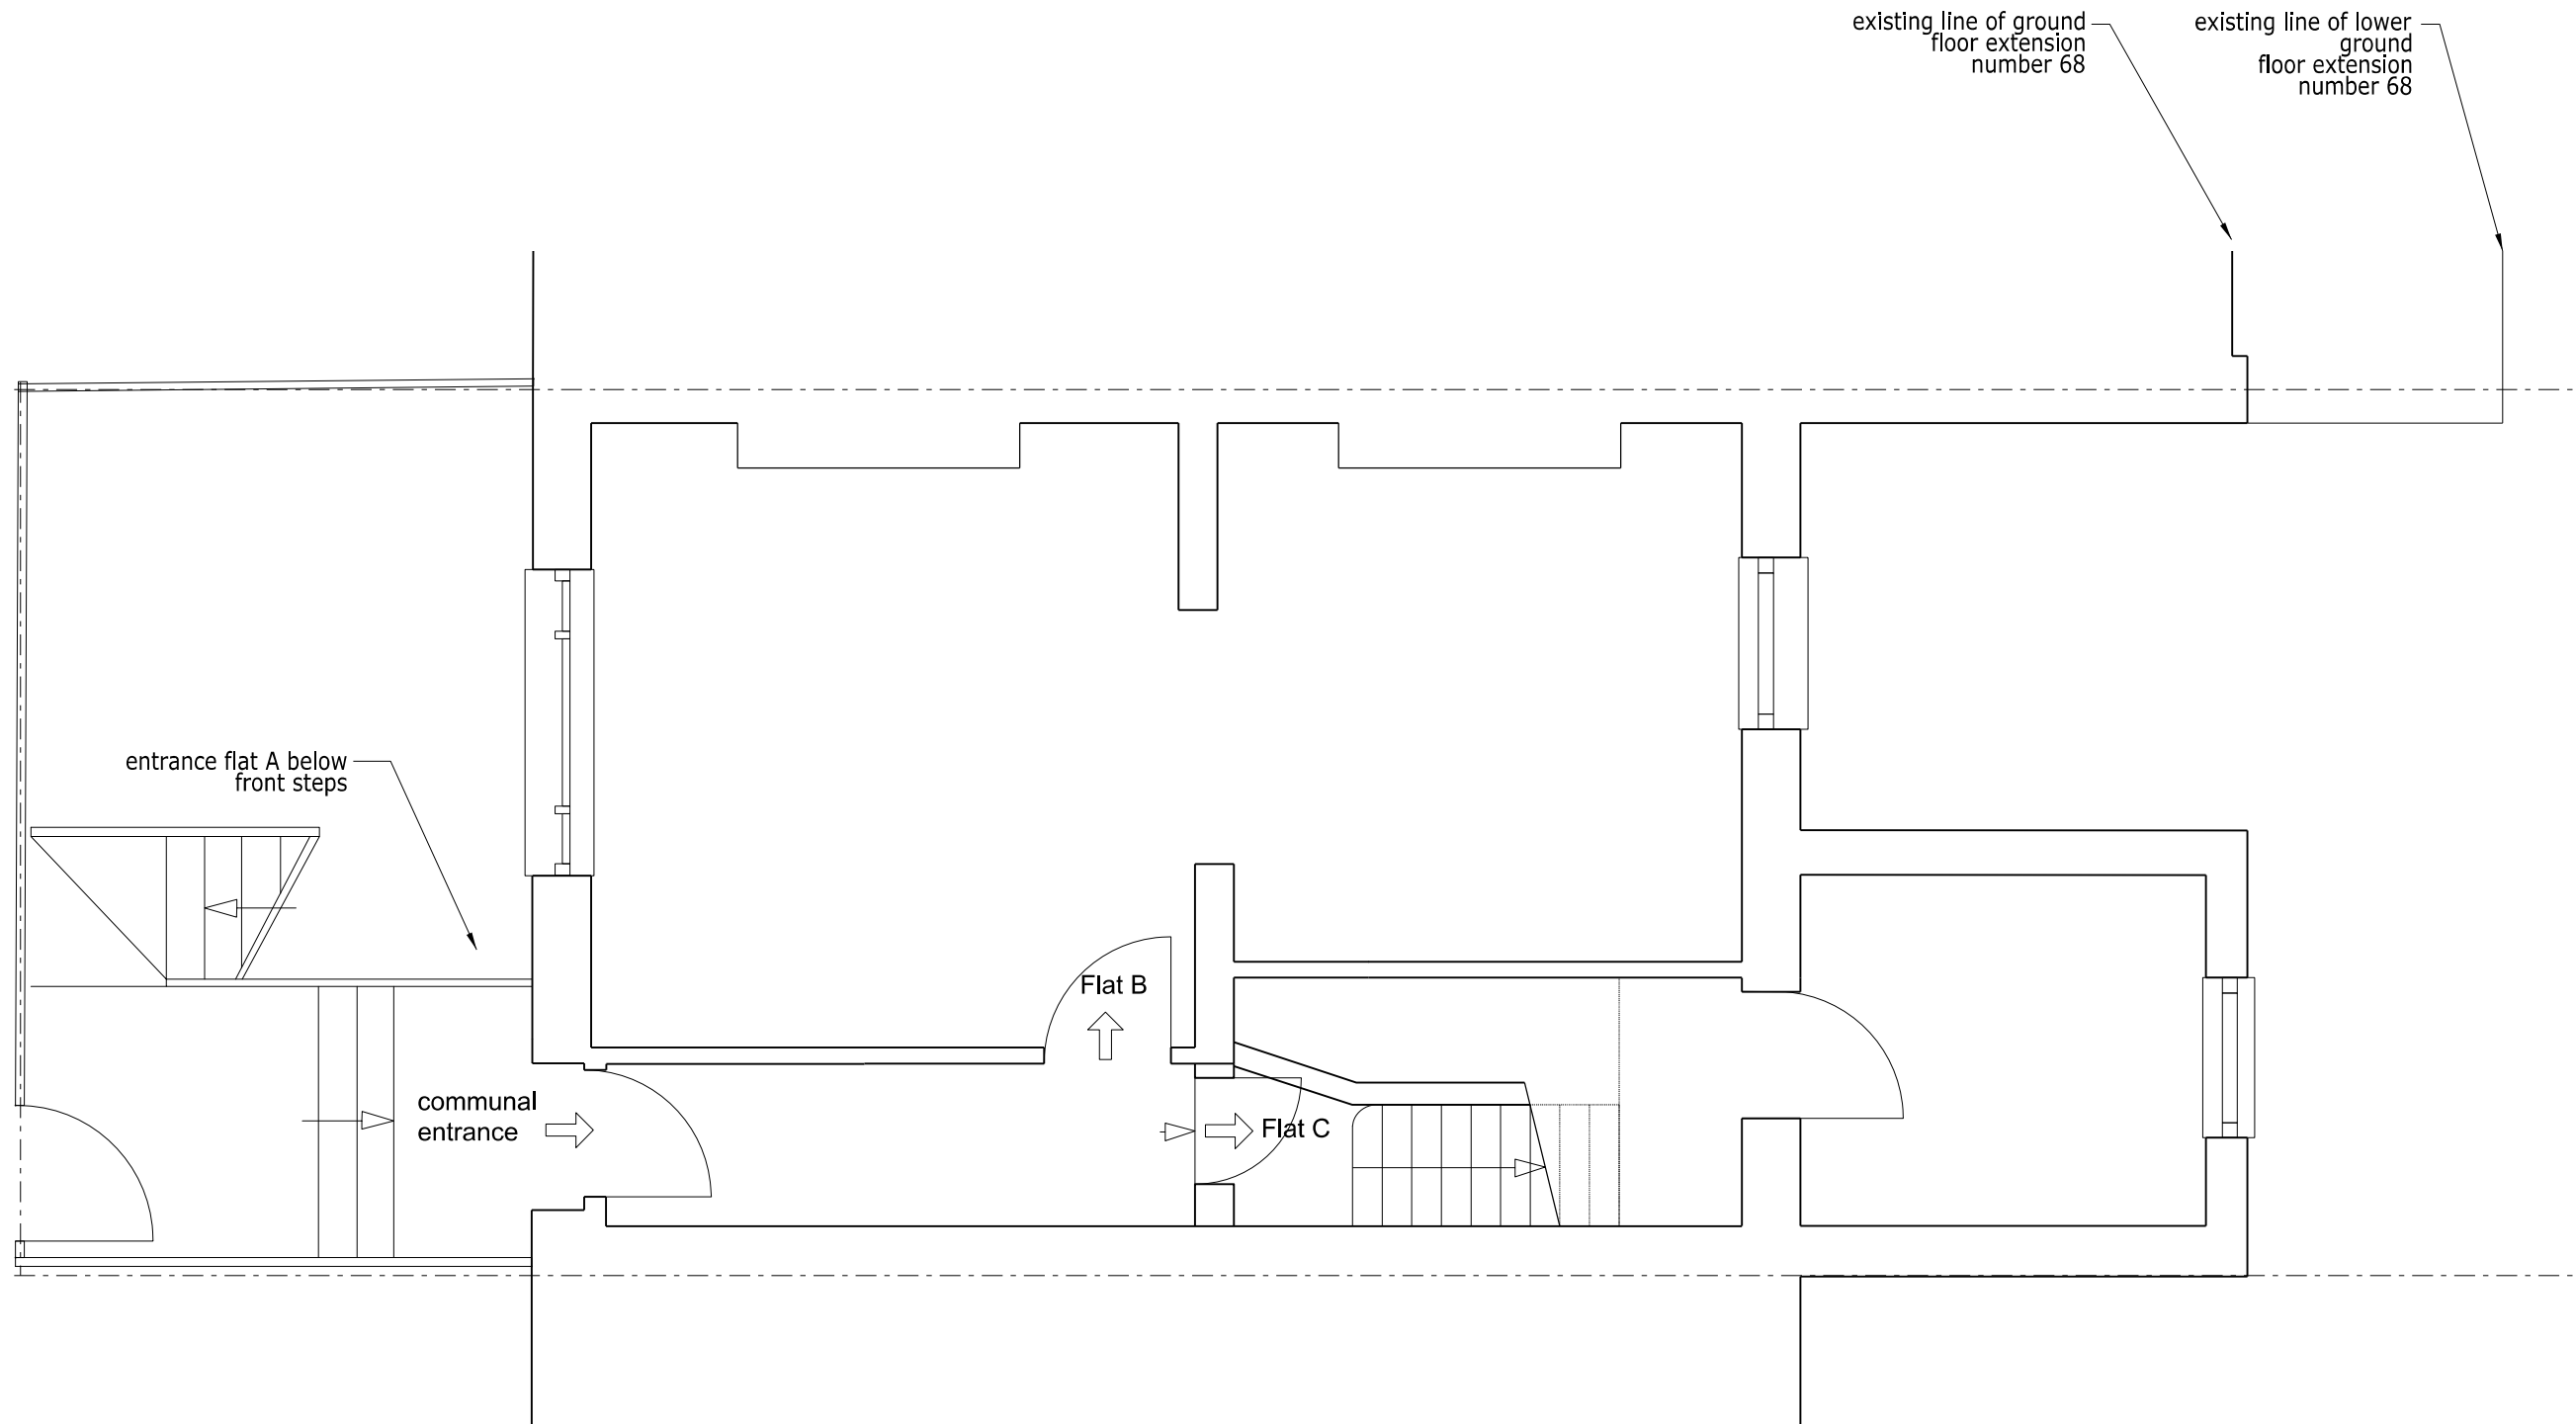

Rev **P1** Date **23.01.14** Note **Planning**

Services

Structures

Client

Mohsen & Ehsan Ghorani

Project title
66 Malden Road, Flat C

Drawing Title
**Existing Plan
Ground Floor**

Scale @ A3

Project No. 215	Drawing no. 1100	Revision P1
---------------------------	----------------------------	-----------------------


Status Planning	Date of Issue 23.01.14
---------------------------	----------------------------------




Clive Sall Architecture Ltd.

2 Providence Yard
Ezra Street
London E2 7RJ

Copyright CLIVE SALL ARCHITECTURE LTD

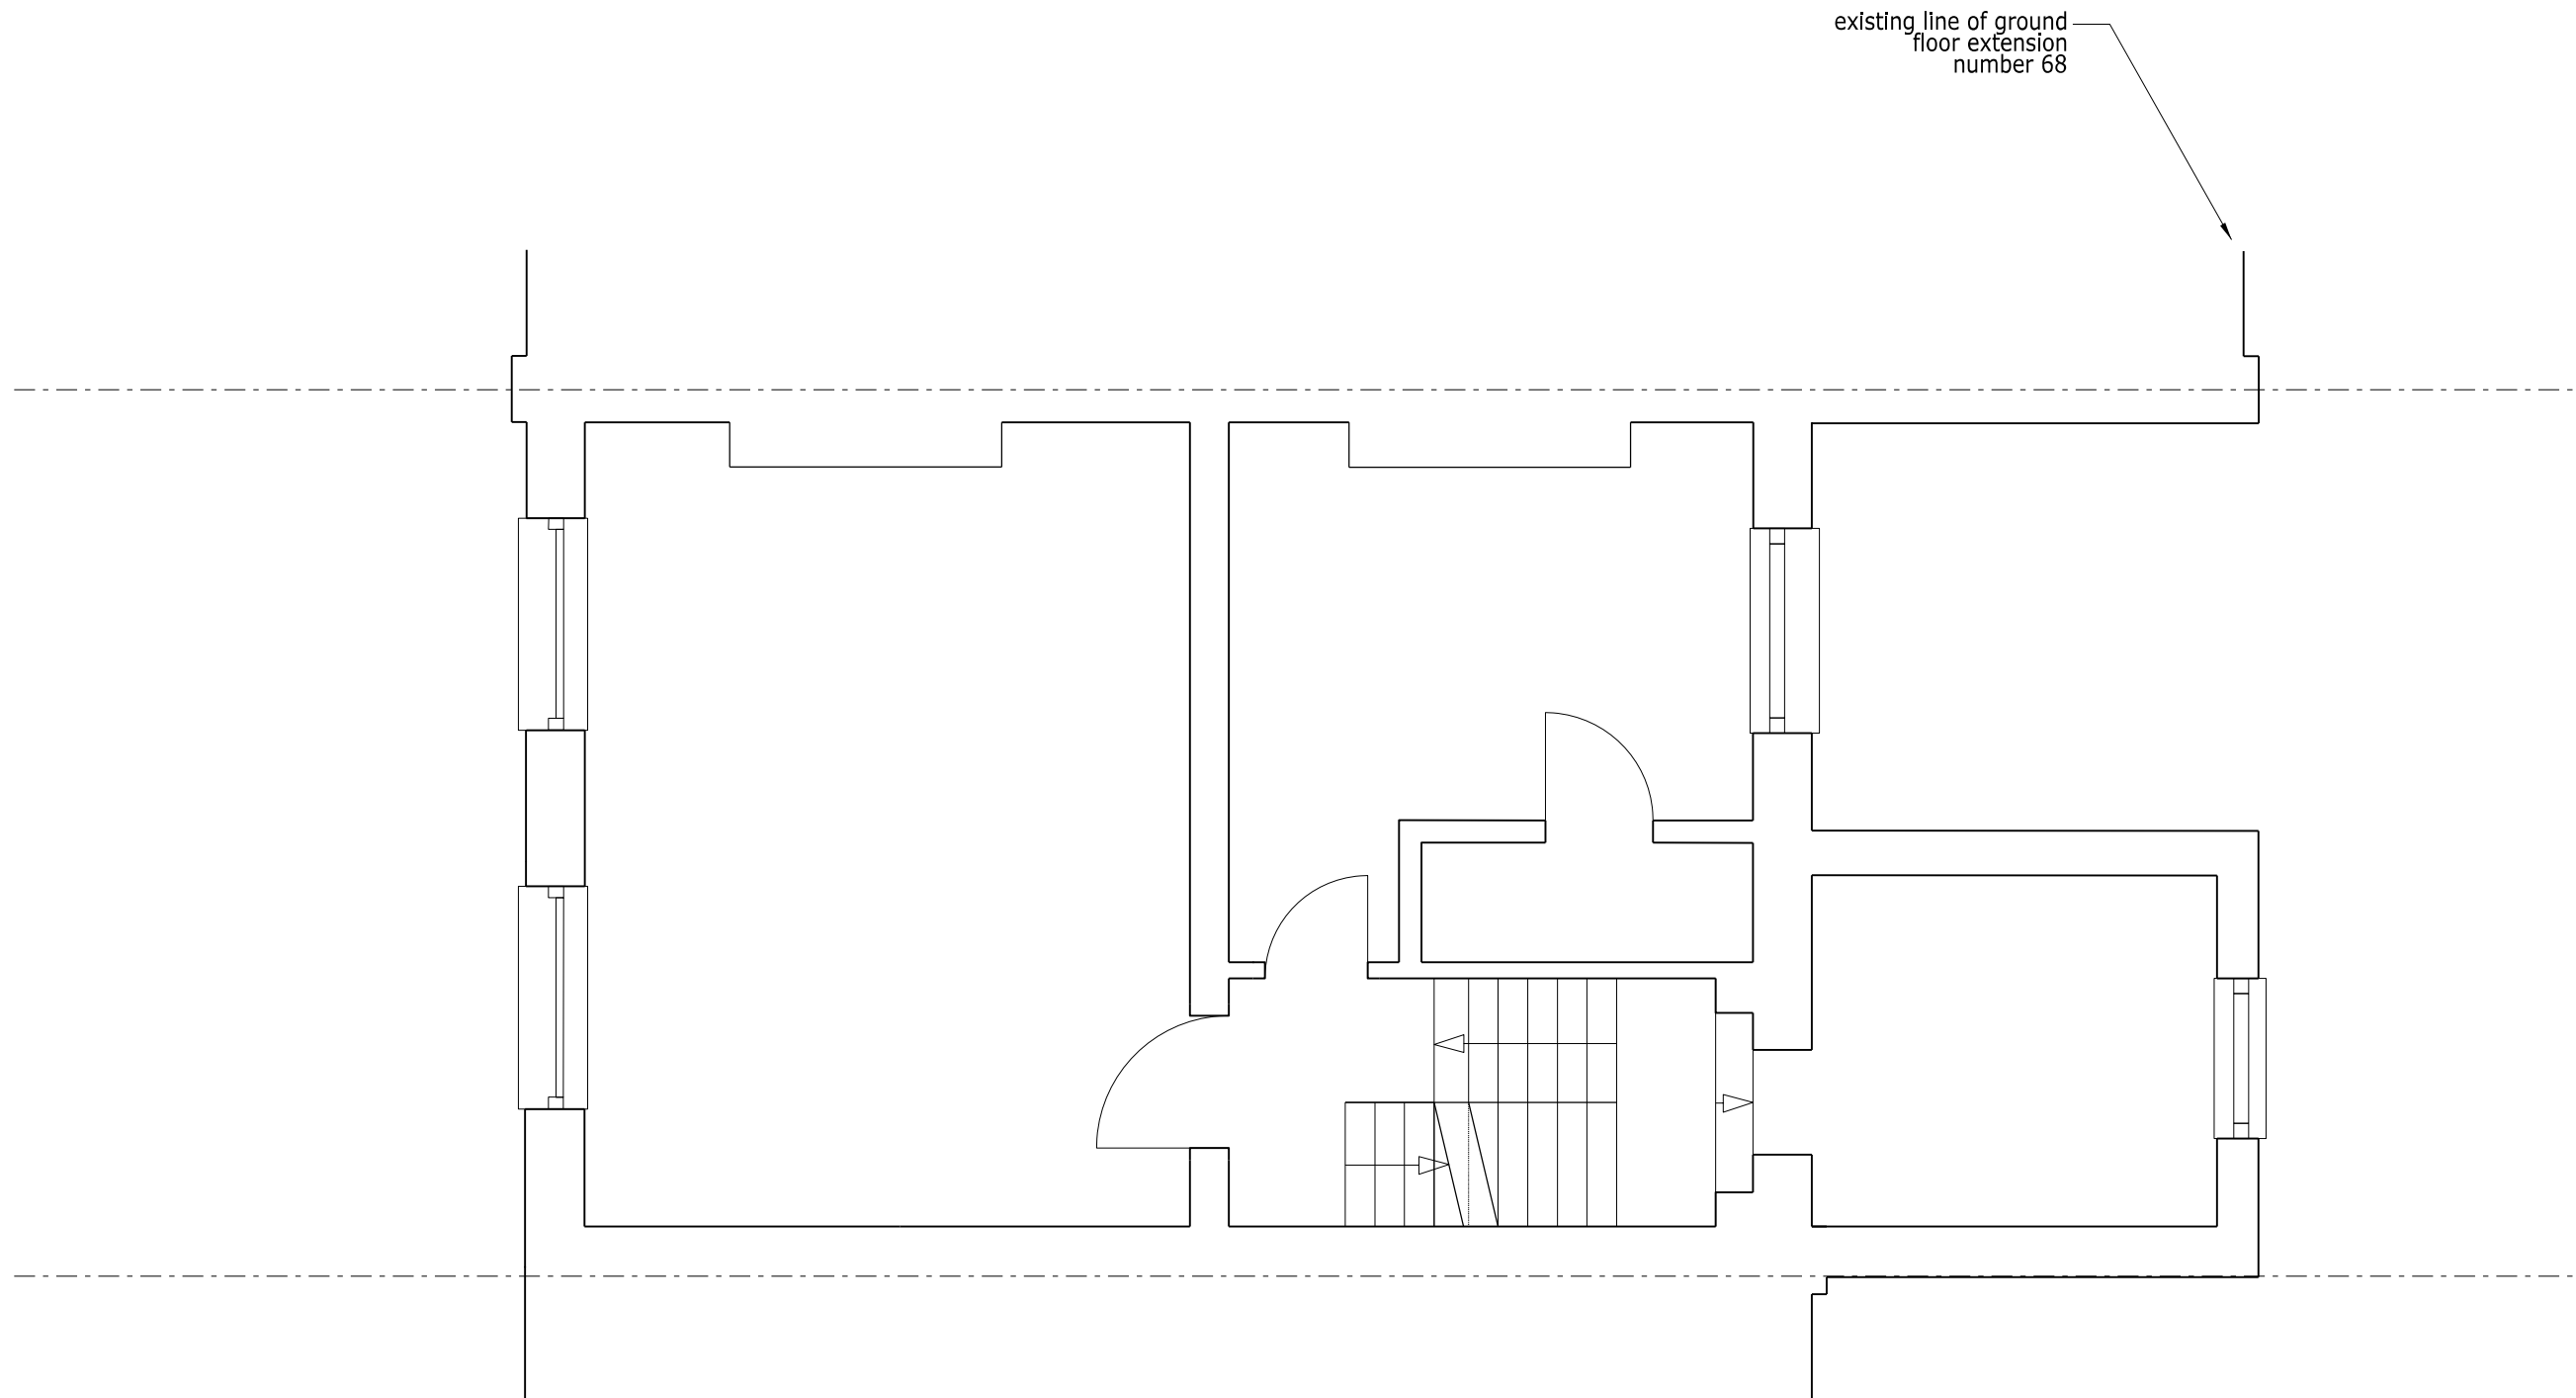

All drawings to be read in conjunction with structural engineer's and service engineer's		A3
Rev P1 Date 23.01.14 Note Planning		
Services		
-		
Structures		
-		
Client	Mohsen & Ehsan Ghorani	
Project title		
66 Malden Road, Flat C		
Drawing Title		
Existing Plan First Floor		
Scale @ A3		
Project No.	Drawing no.	Revision
215	1101	P1
Status		Date of Issue
Planning		23.01.14
Clive Sall Architecture Ltd. 2 Providence Yard Ezra Street London E2 7RJ Copyright CLIVE SALL ARCHITECTURE LTD		

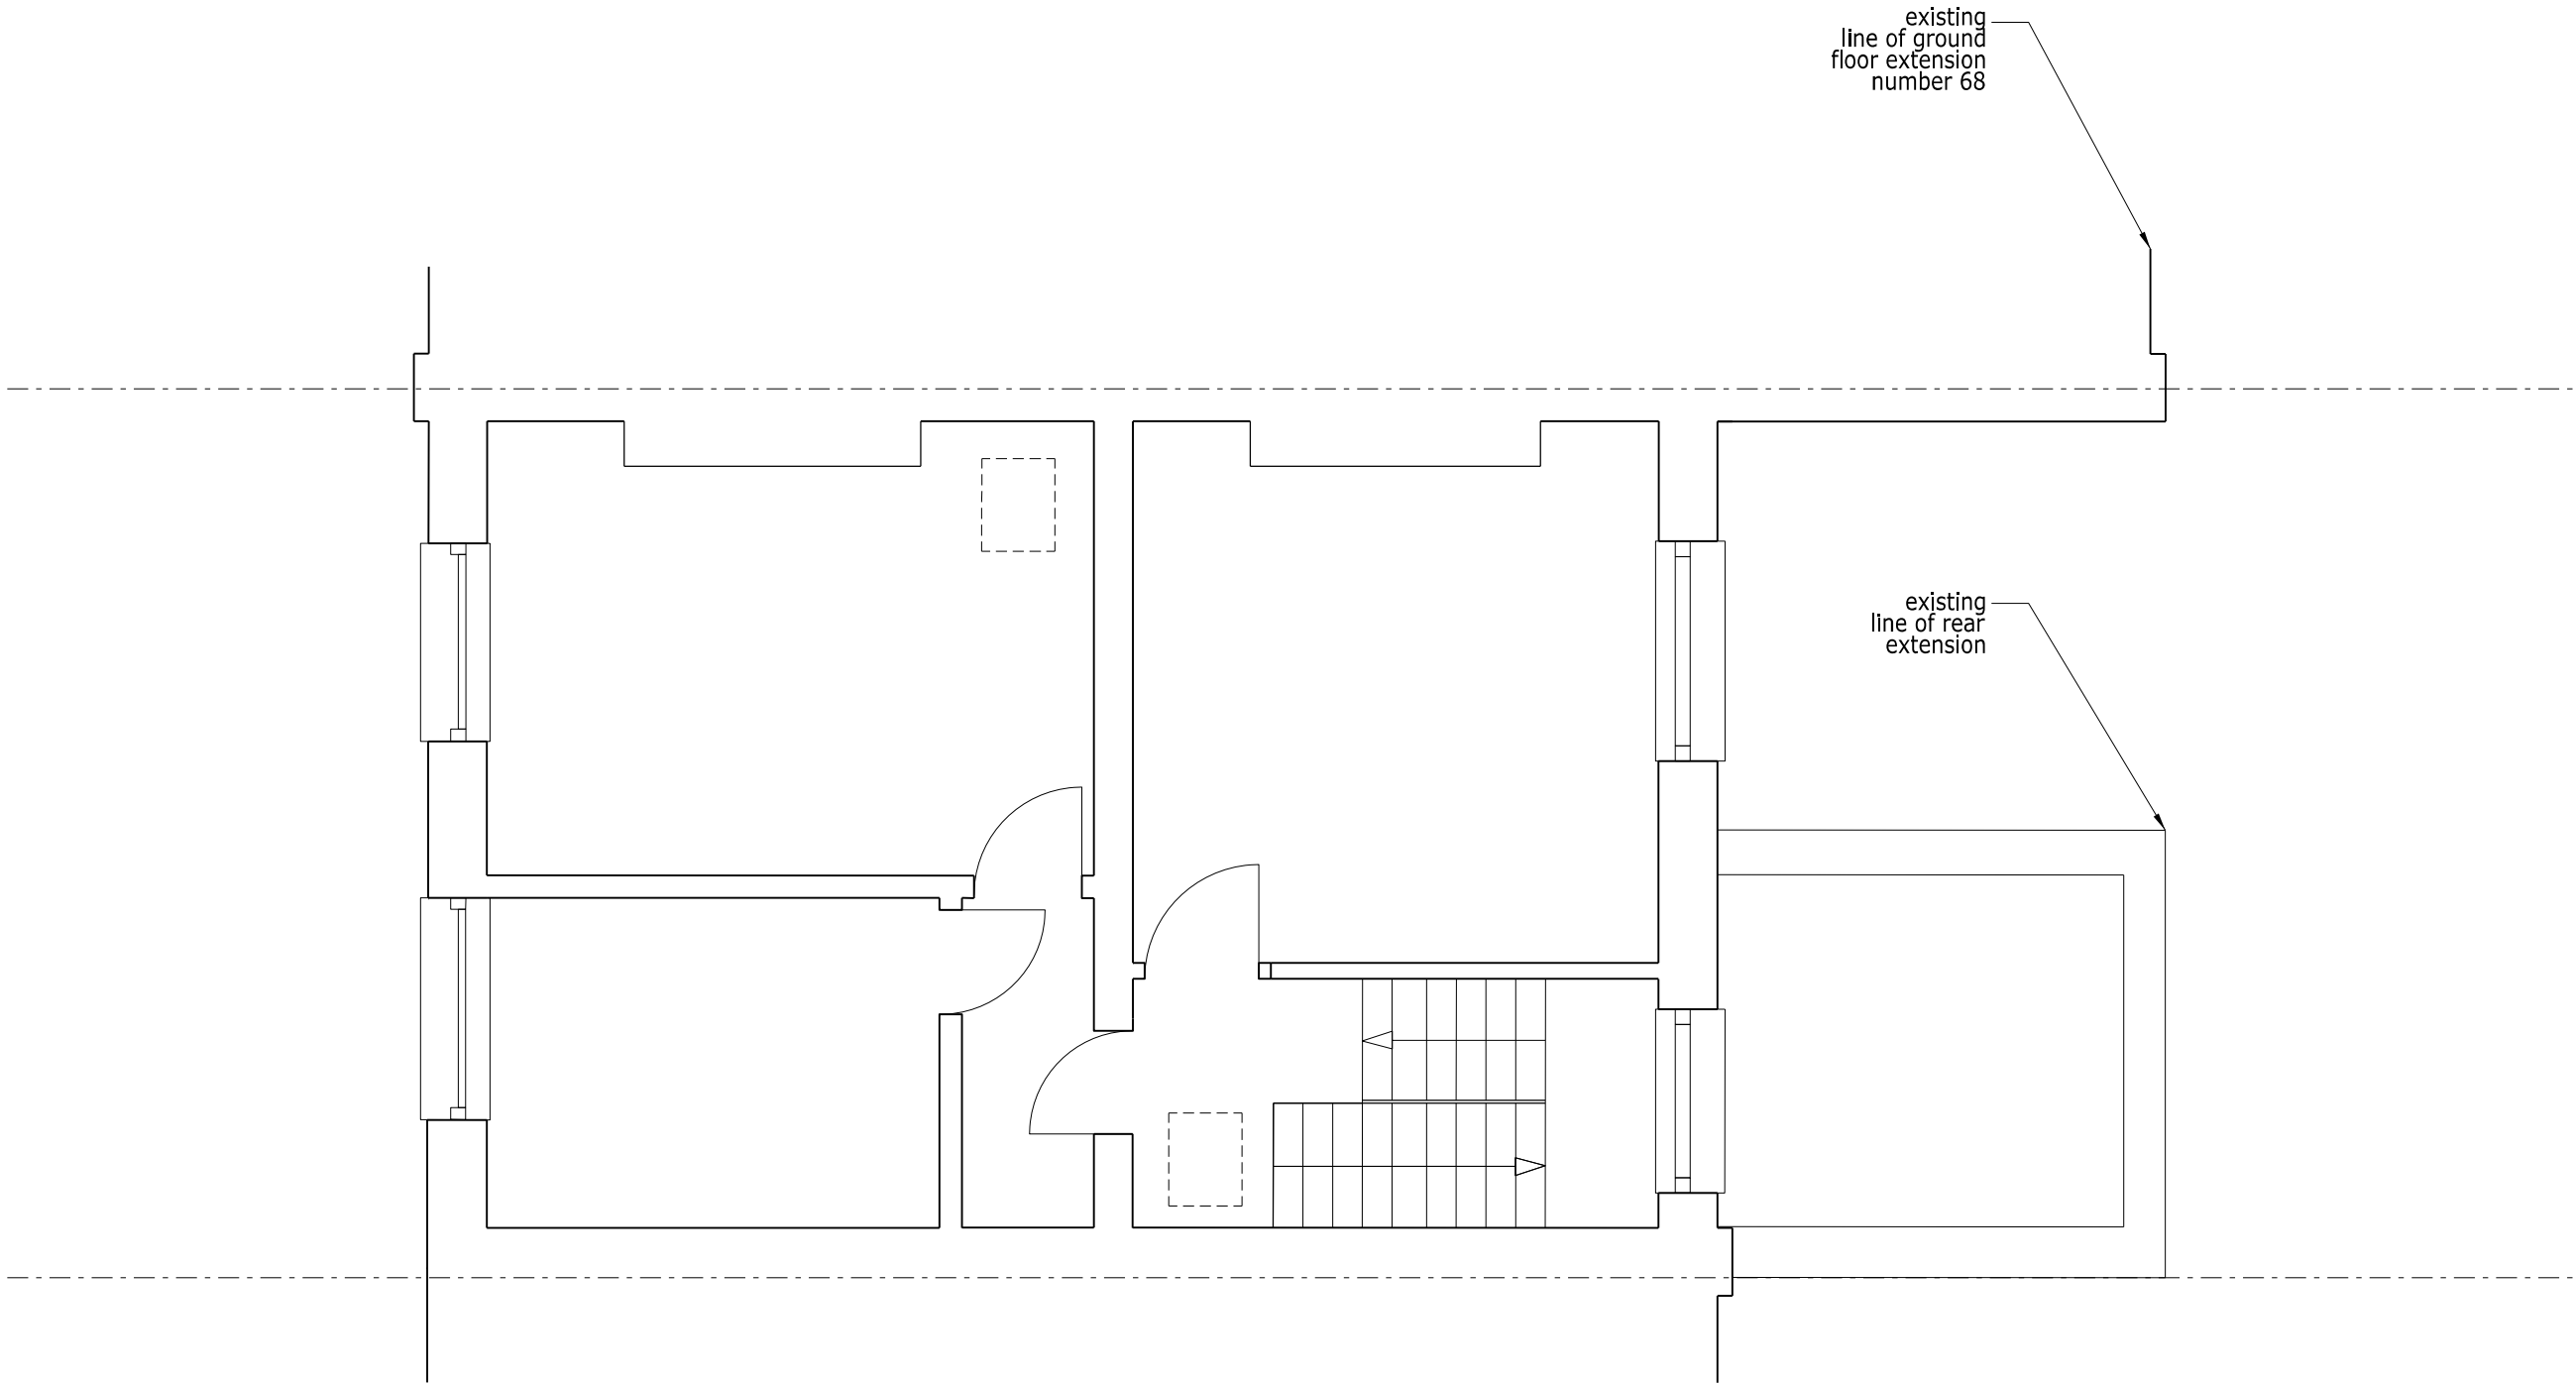

All drawings to be read in conjunction with structural engineer's and service engineer's

A3

Rev **P1** Date **23.01.14** Note **Planning**

Services

-

Structures

-

Client **Mohsen & Ehsan Ghorani**

Project title **66 Malden Road, Flat C**

Drawing Title **Existing Plan
Second Floor**

Scale @ A3

Project No. **215**


Drawing no. **1102**

Revision **P1**

Status **Planning**

Date of Issue **23.01.14**

Clive Sall Architecture Ltd.
2 Providence Yard
Ezra Street
London E2 7RJ
Copyright CLIVE SALL ARCHITECTURE LTD

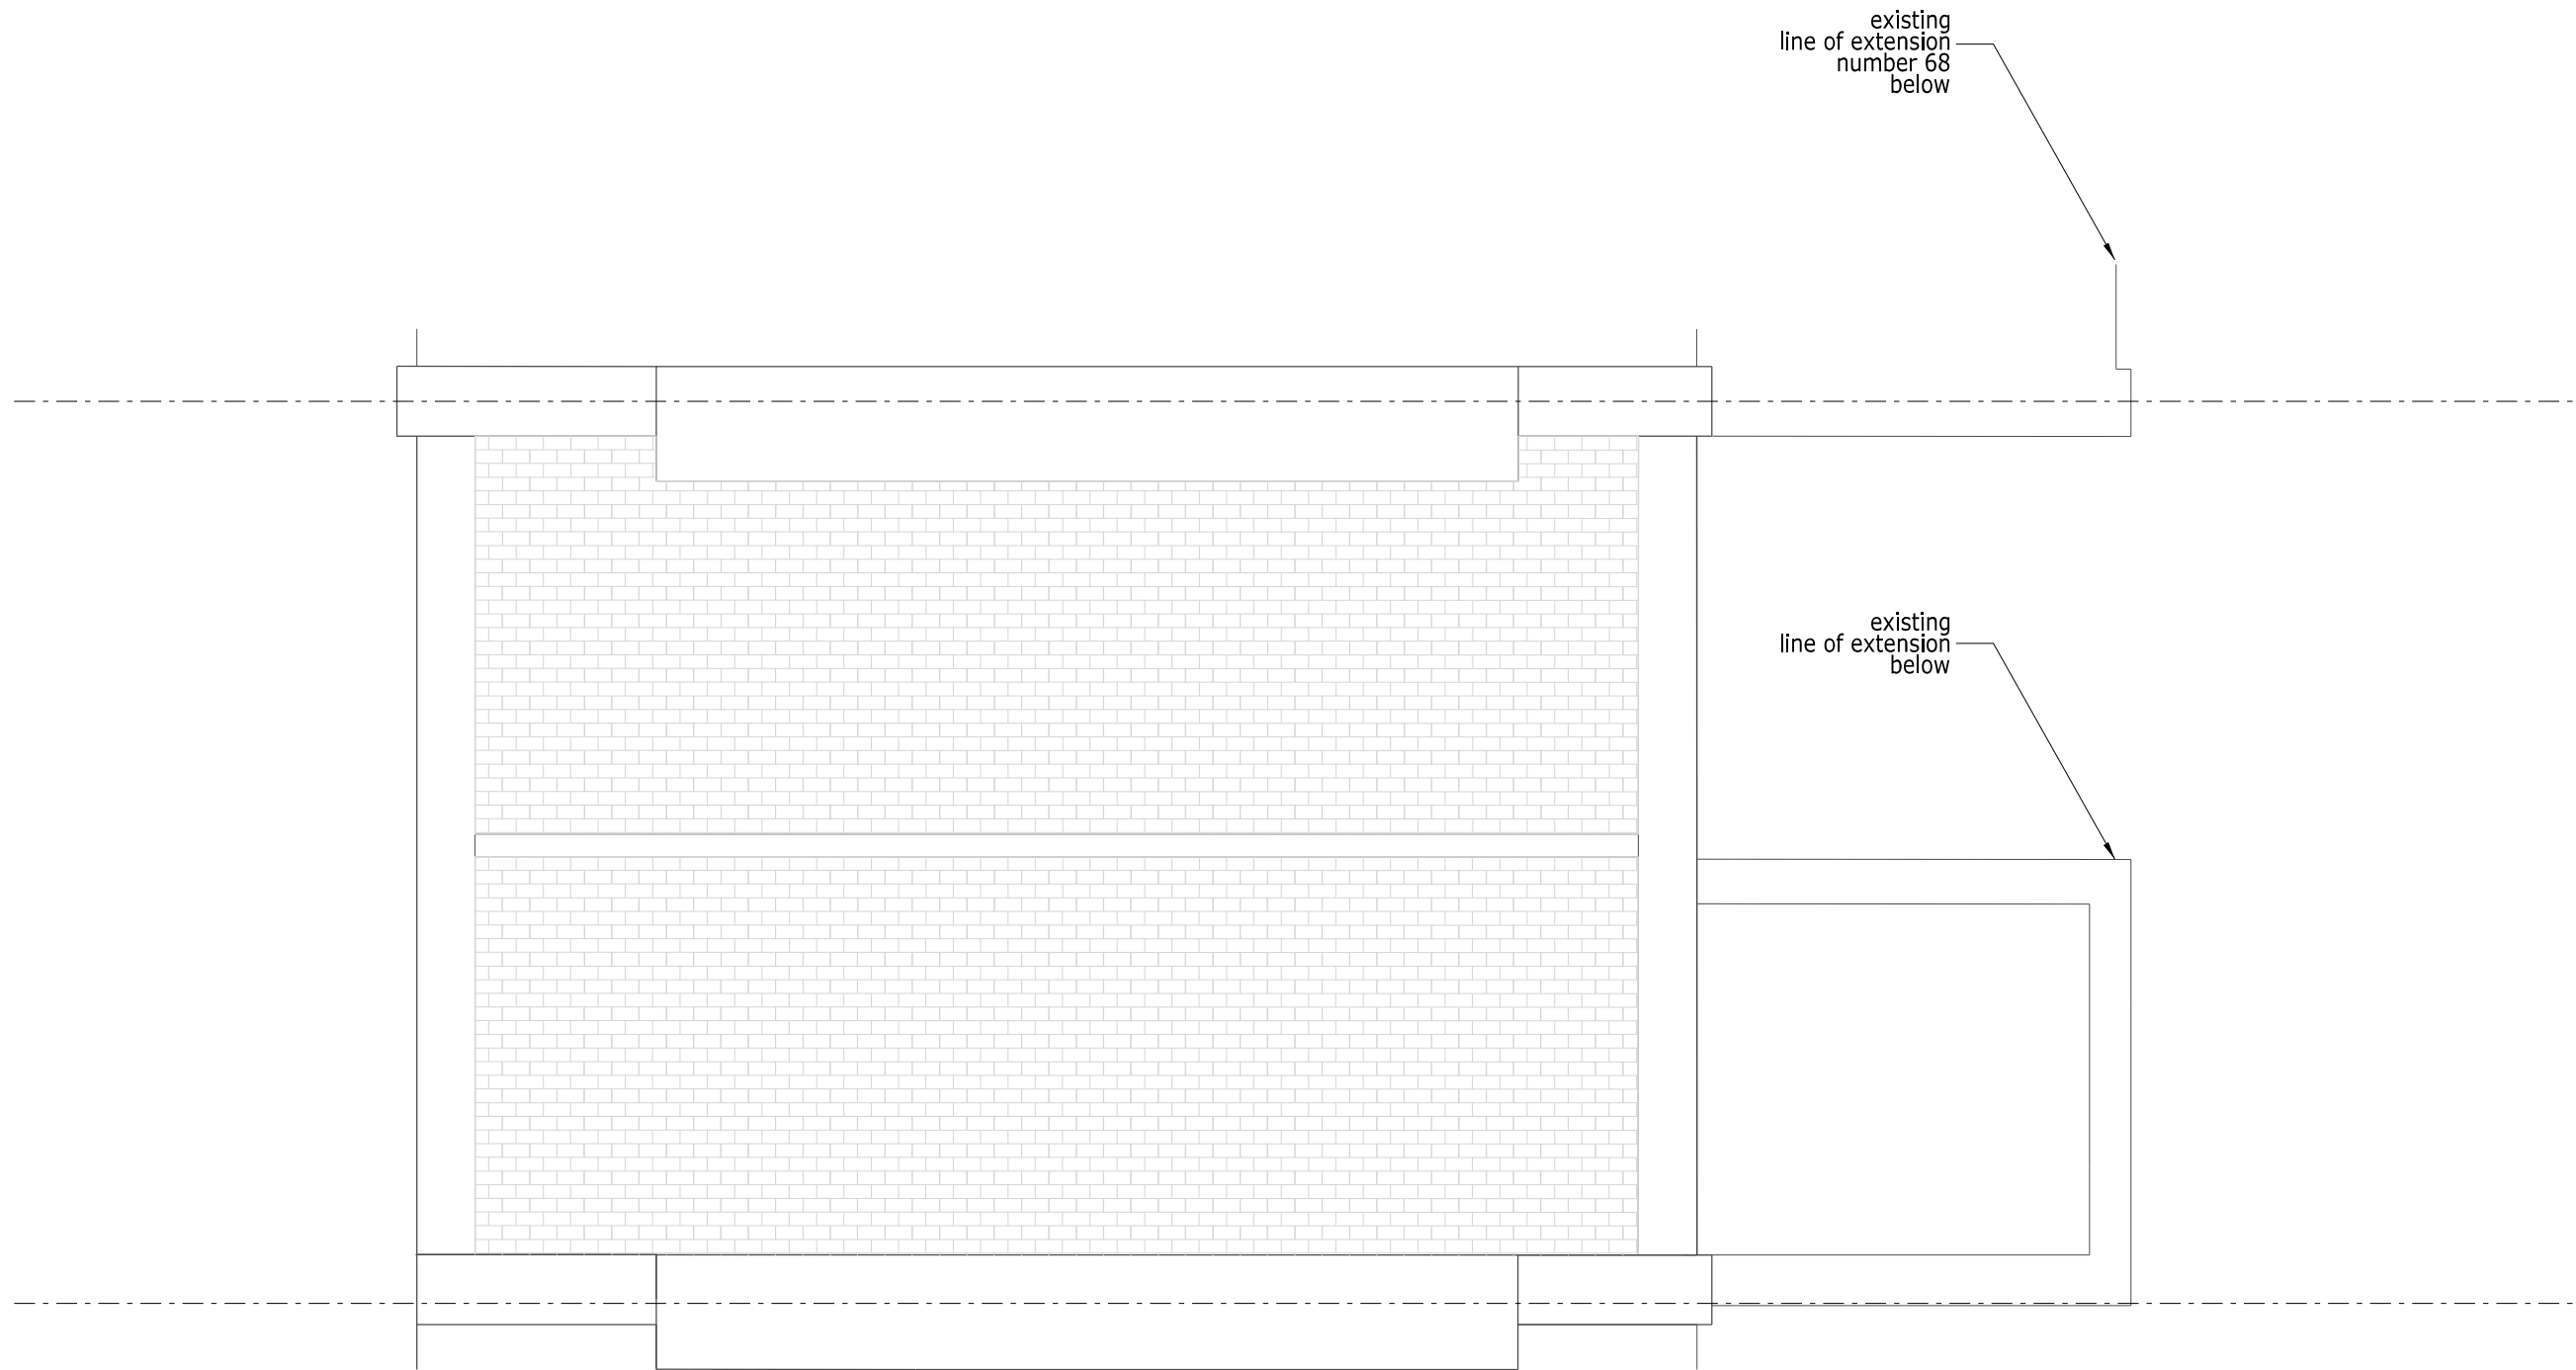

Rev **P1** Date **23.01.14** Note **Planning**

Services

Structures

Client

**Mohsen & Ehsan
Ghorani**

Project title

66 Malden Road, Flat C

Drawing Title

**Existing Plan
Roof**

Scale @ A3

Project No.

215

Drawing no.

1103

Revision

P1

Status

Planning

Date of Issue


23.01.14



Clive Sall Architecture Ltd.

2 Providence Yard
Ezra Street
London E2 7RJ

Copyright CLIVE SALL ARCHITECTURE LTD

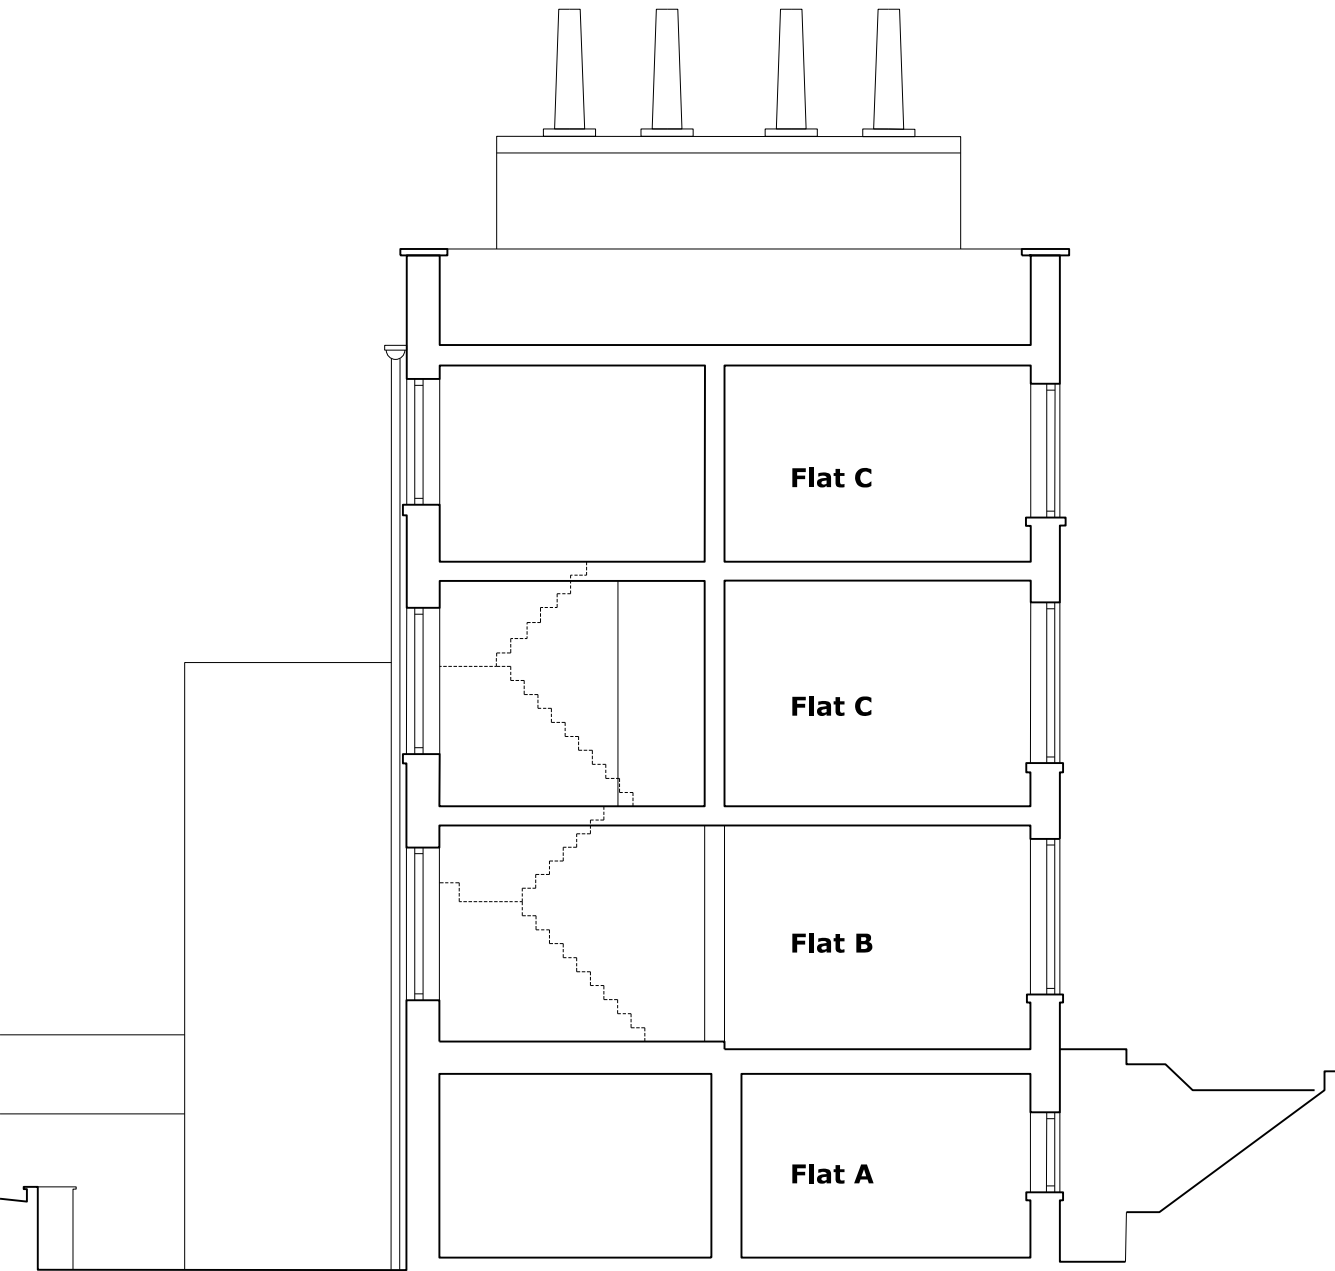

All drawings to be read in conjunction with structural engineer's and service engineer's

A3

Rev **P1** Date **23.01.14** Note **Planning**

Services

Structures

Client **Mohsen & Ehsan Ghorani**

Project title **66 Malden Road, Flat C**

Drawing Title **Existing Section AA**

Scale @ A3 **1:100**

Project No. **215**

Drawing no. **1200**

Revision **P1**

Status **Planning**

Date of Issue **23.01.14**



Clive Sall Architecture Ltd.
2 Providence Yard
Ezra Street
London E2 7RJ
Copyright CLIVE SALL ARCHITECTURE LTD



A. Front Elevation



B. Rear Elevation



All drawings to be read in conjunction with structural engineer's and service engineer's

A3



Rev **P1** Date **23.01.14** Note **Planning**

Services

Structures

Client **Mohsen & Ehsan Ghorani**

Project title
66 Malden Road, Flat C

Drawing Title
**Existing Elevation
Front & Rear**

Scale @ A3 1:50

Project No. 215	Drawing no. 1300	Revision P1
---------------------------	----------------------------	-----------------------


Status Planning	Date of Issue 23.01.14
---------------------------	----------------------------------




Clive Sall Architecture Ltd.

2 Providence Yard
Ezra Street
London E2 7RJ

Copyright CLIVE SALL ARCHITECTURE LTD

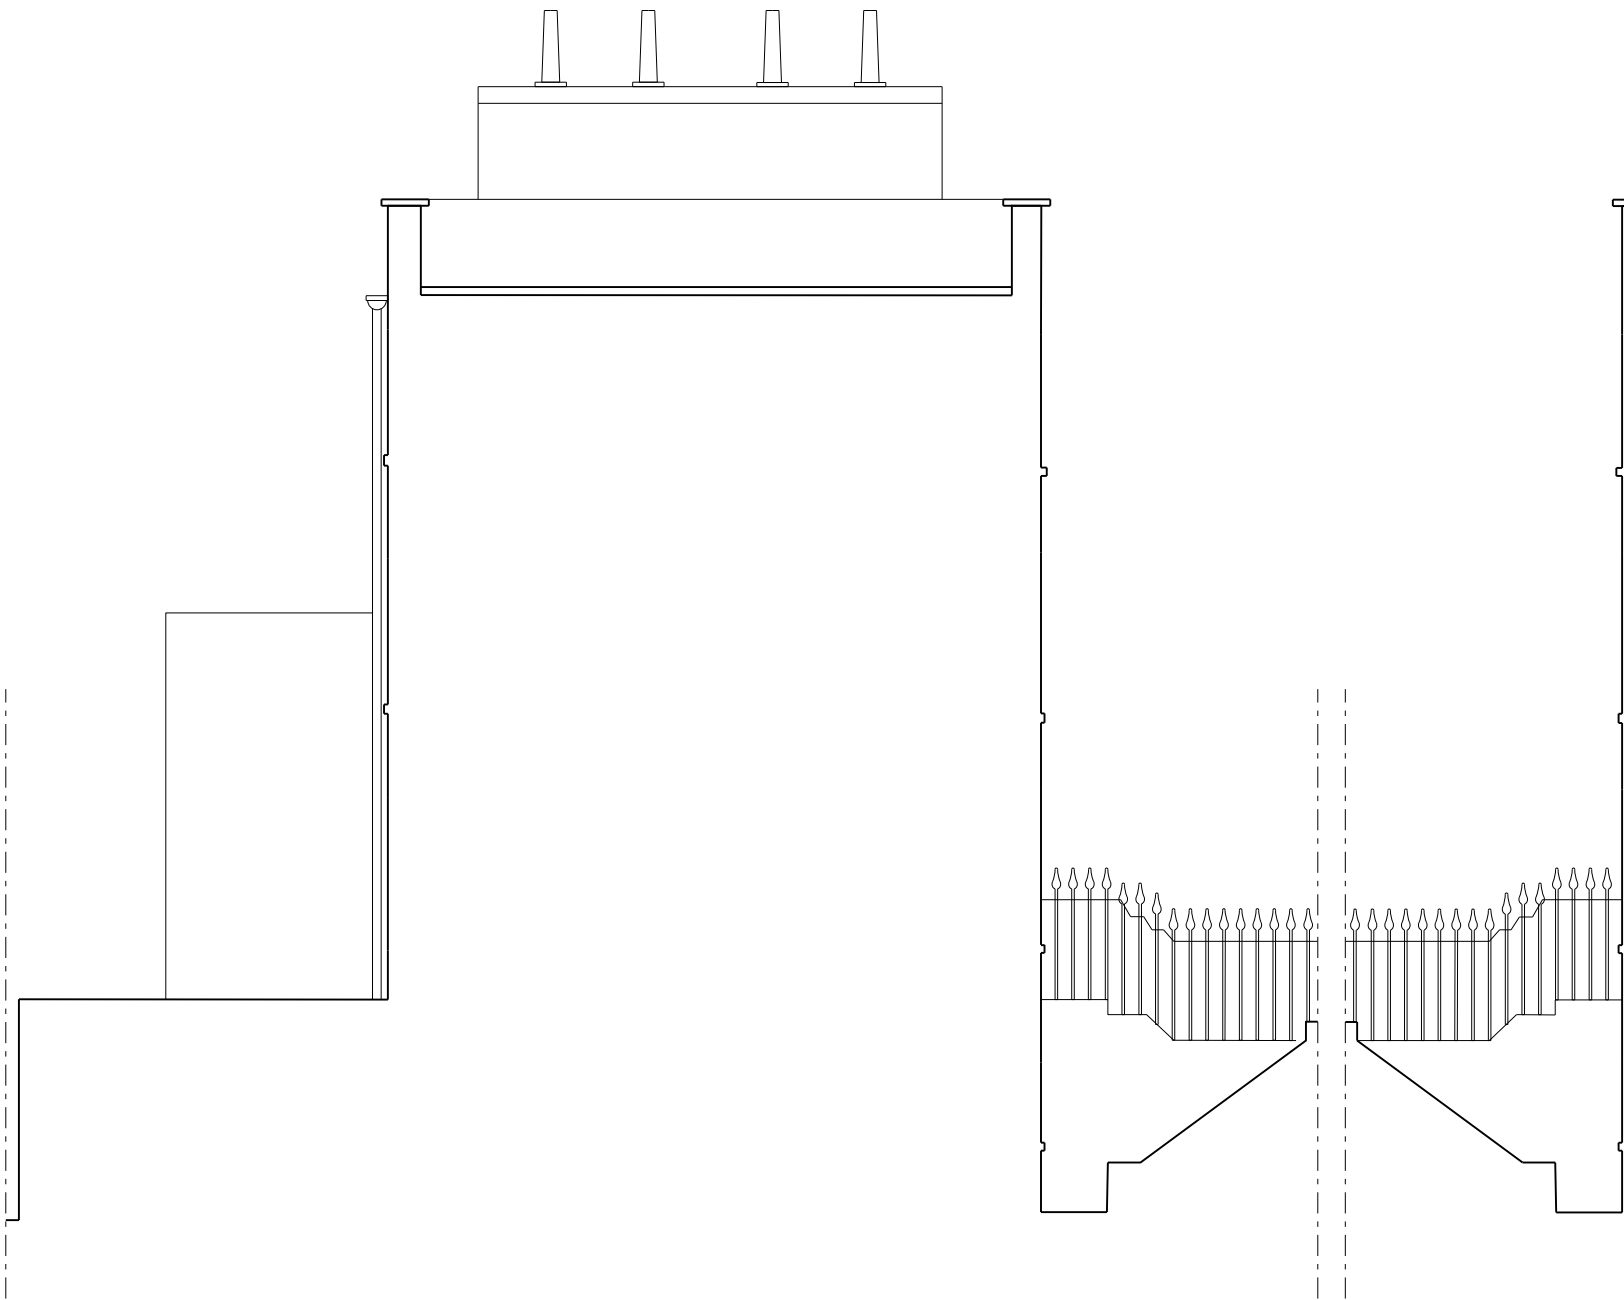

A. Left Elevation
(looking South)

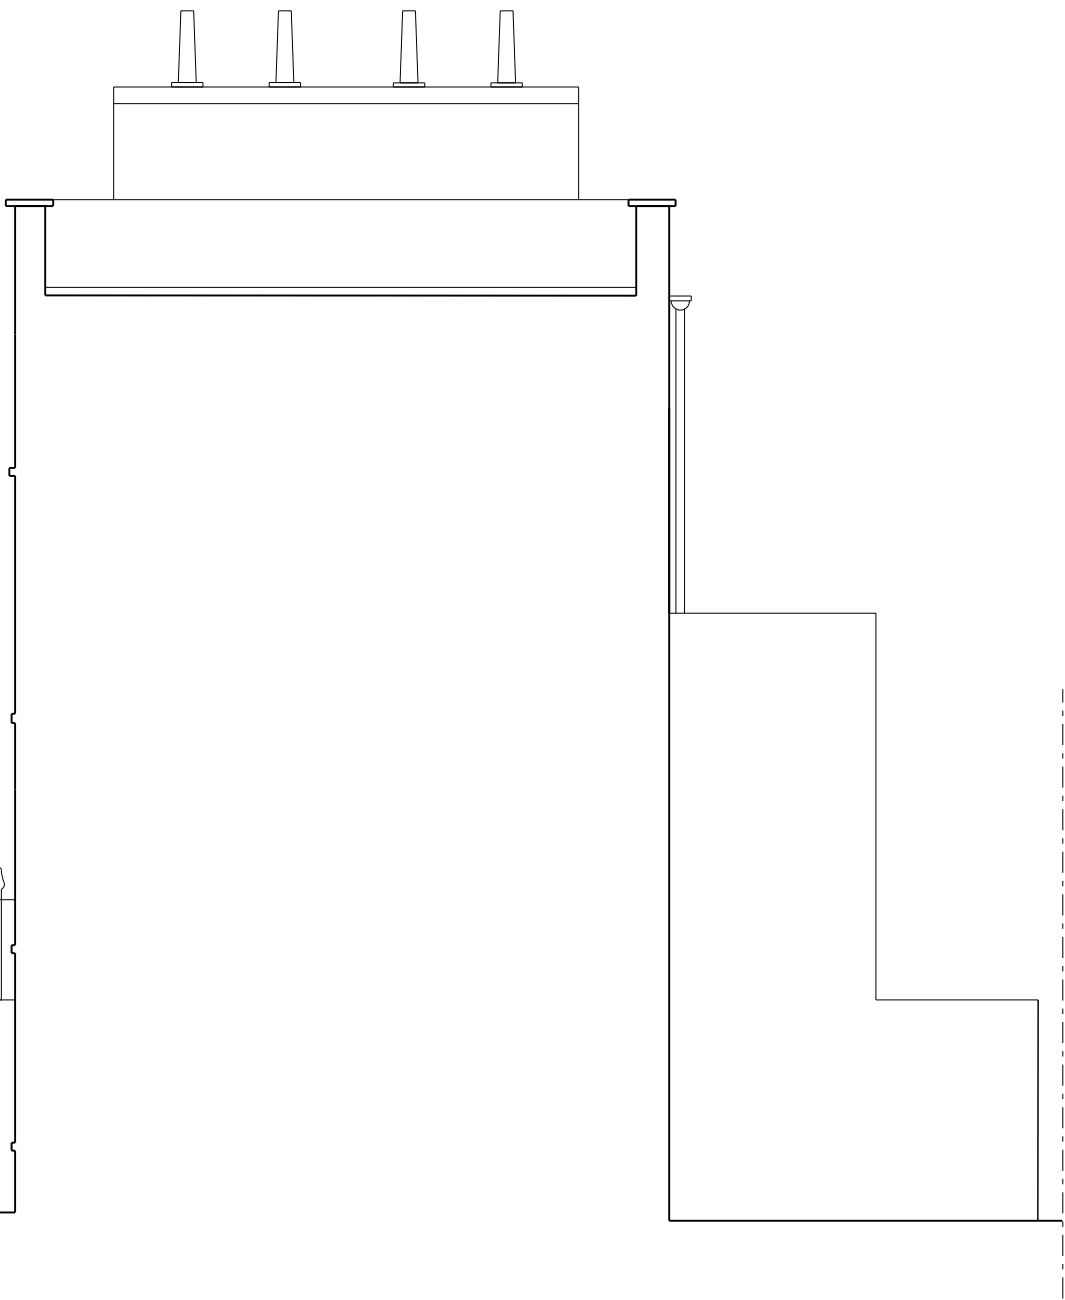

B. Right Elevation
(Looking North)



All drawings to be read in conjunction with structural engineer's and service engineer's

A3

Rev **P1** Date **23.01.14** Note **Planning**

Services

Structures

Client **Mohsen & Ehsan Ghorani**

Project title **66 Malden Road, Flat C**

Drawing Title **Existing Elevation Left and right side**

Scale @ A3 1:100

Project No. **215**

Drawing no. **1320**

Revision **P1**

Status **Planning**

Date of Issue **23.01.14**

Clive Sall Architecture Ltd.
2 Providence Yard
Ezra Street
London E2 7RJ
Copyright CLIVE SALL ARCHITECTURE LTD