




PROPOSED FIRST FLOOR
SCALE 1:100

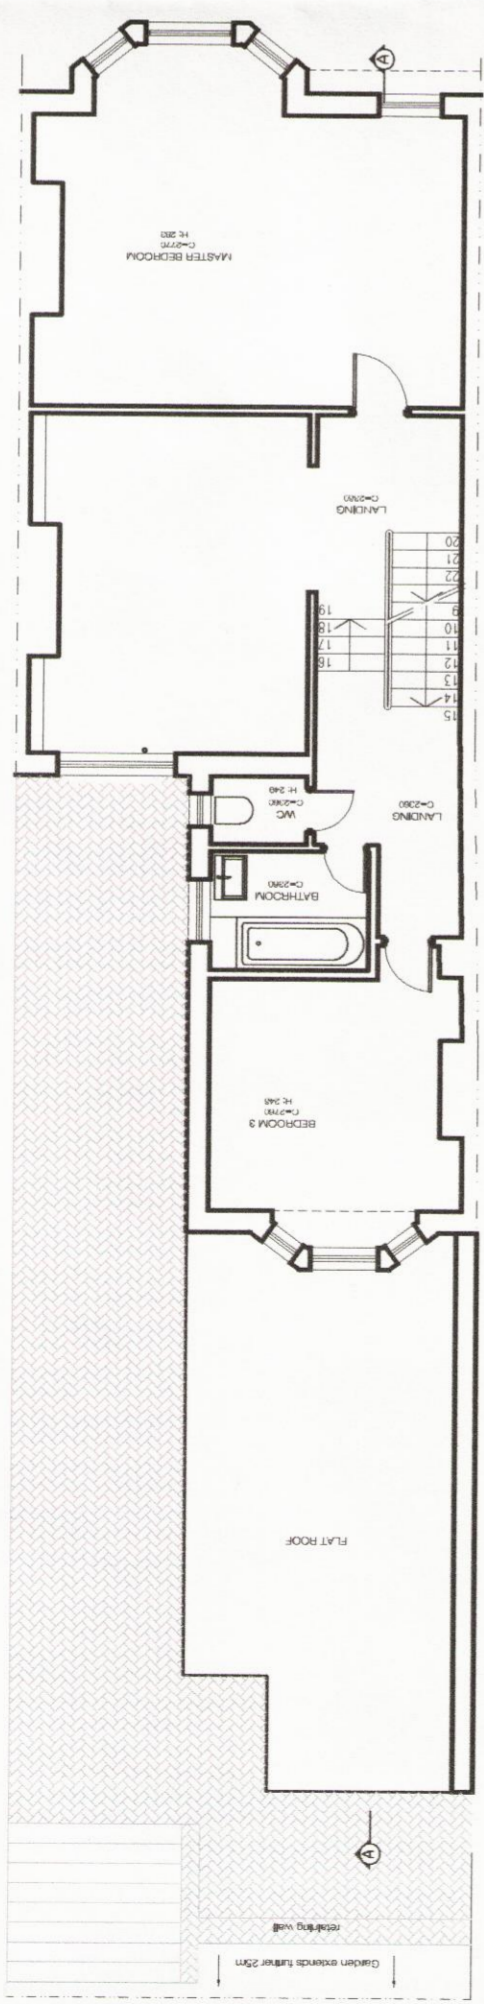


PROPOSED GROUND FLOOR
SCALE 1:100

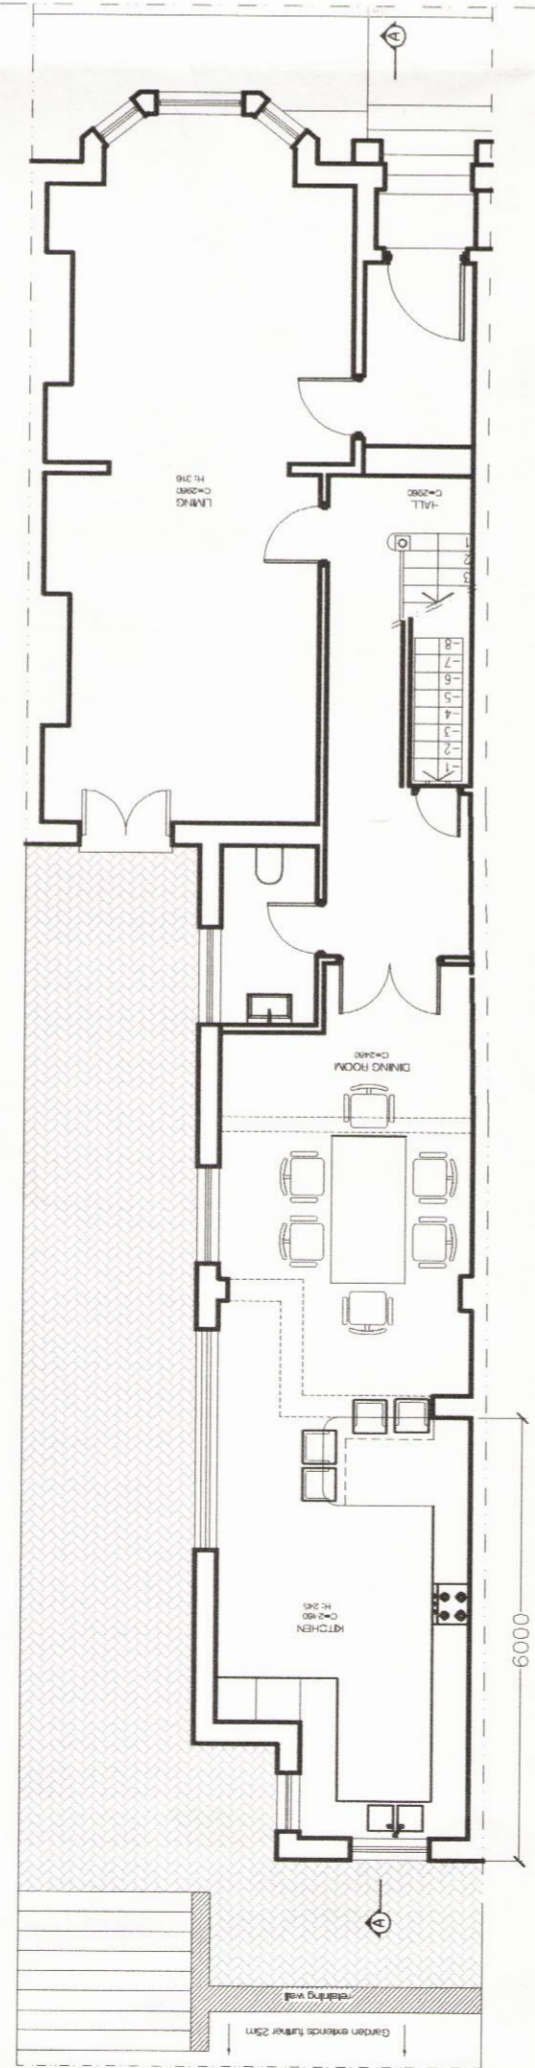


PROPOSED CROSS SECTION
SCALE 1:100

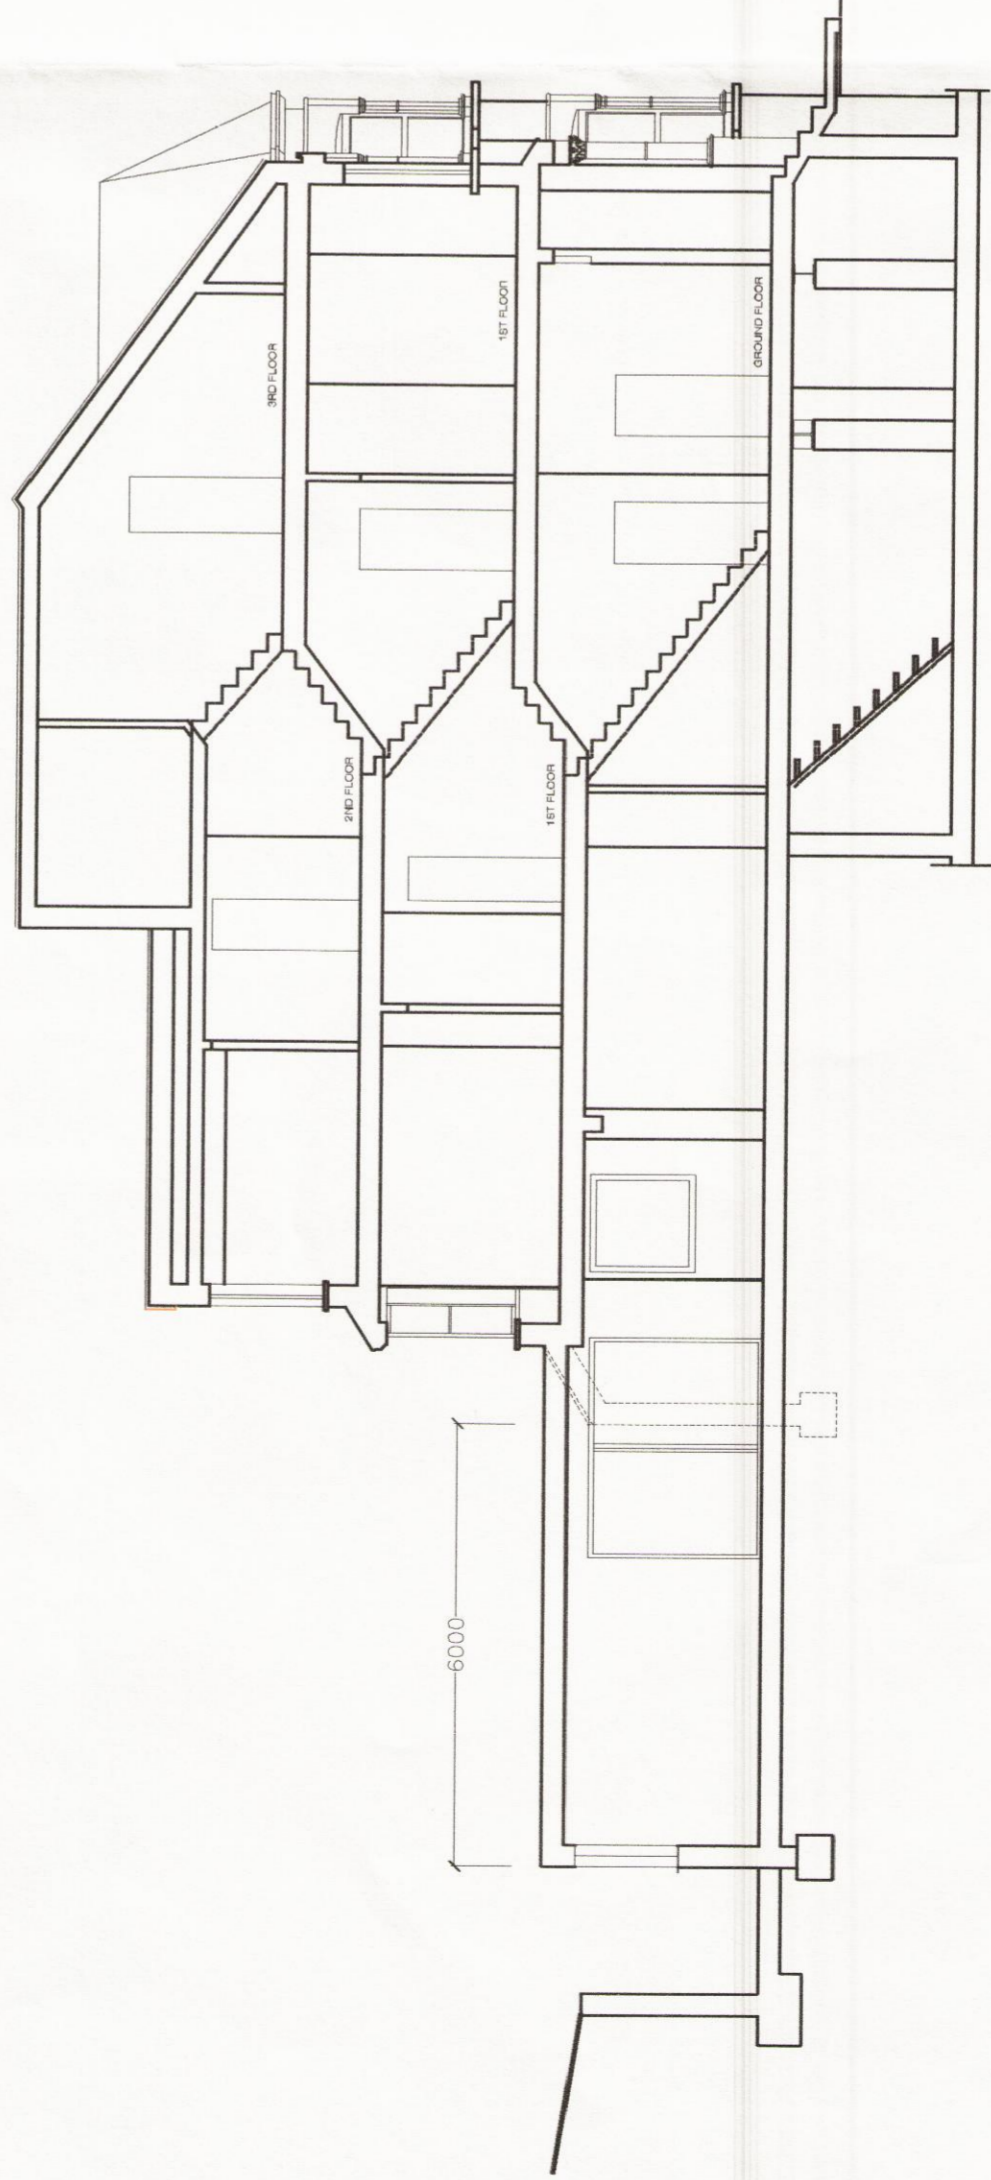

PROPOSED ROOF LAYOUTS
SCALE 1:100

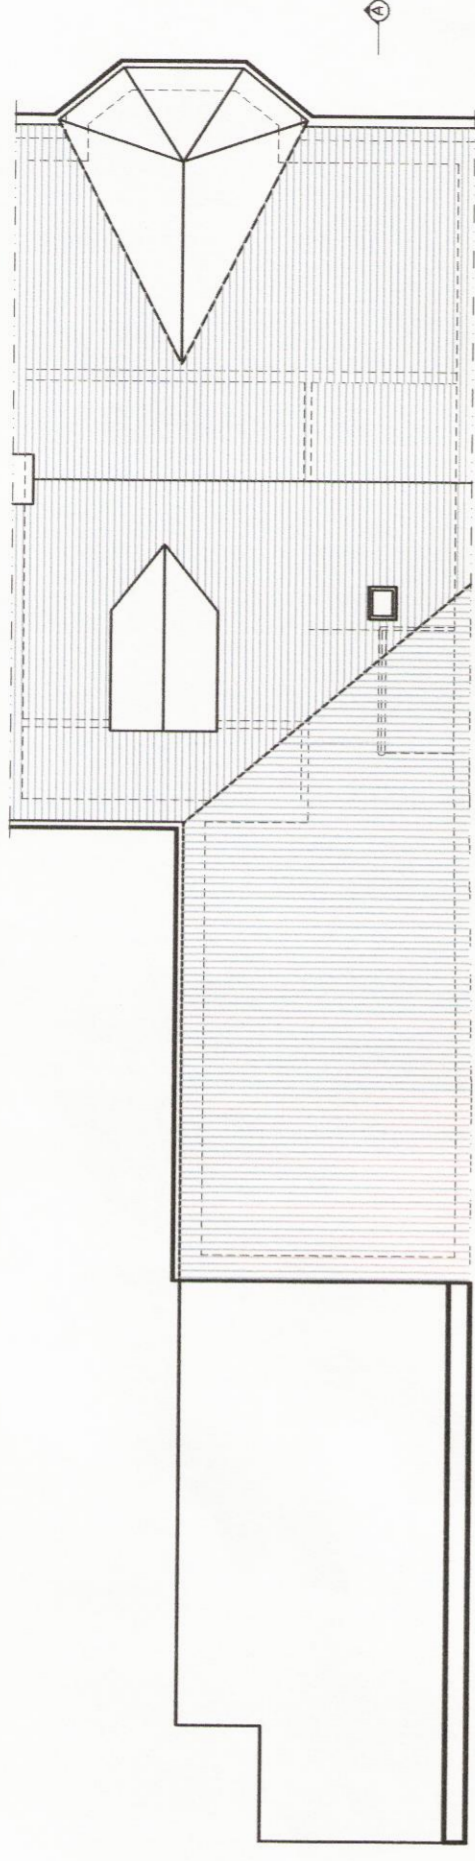

2ND FLOOR NOT ALTERED
SCALE 1:100

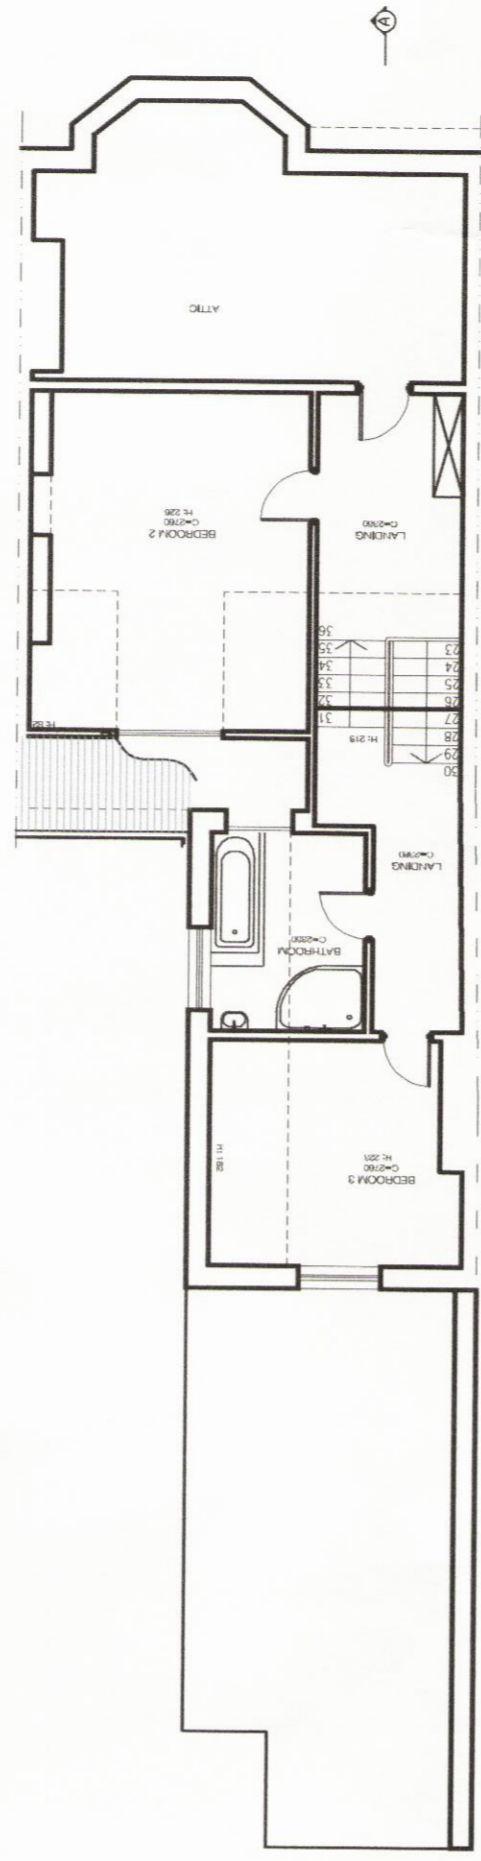

REAR ELEVATION NOT ALTERED
SCALE 1:100



FRONT ELEVATION NOT ALTERED
SCALE 1:100

