


Existing Third Floor Plan

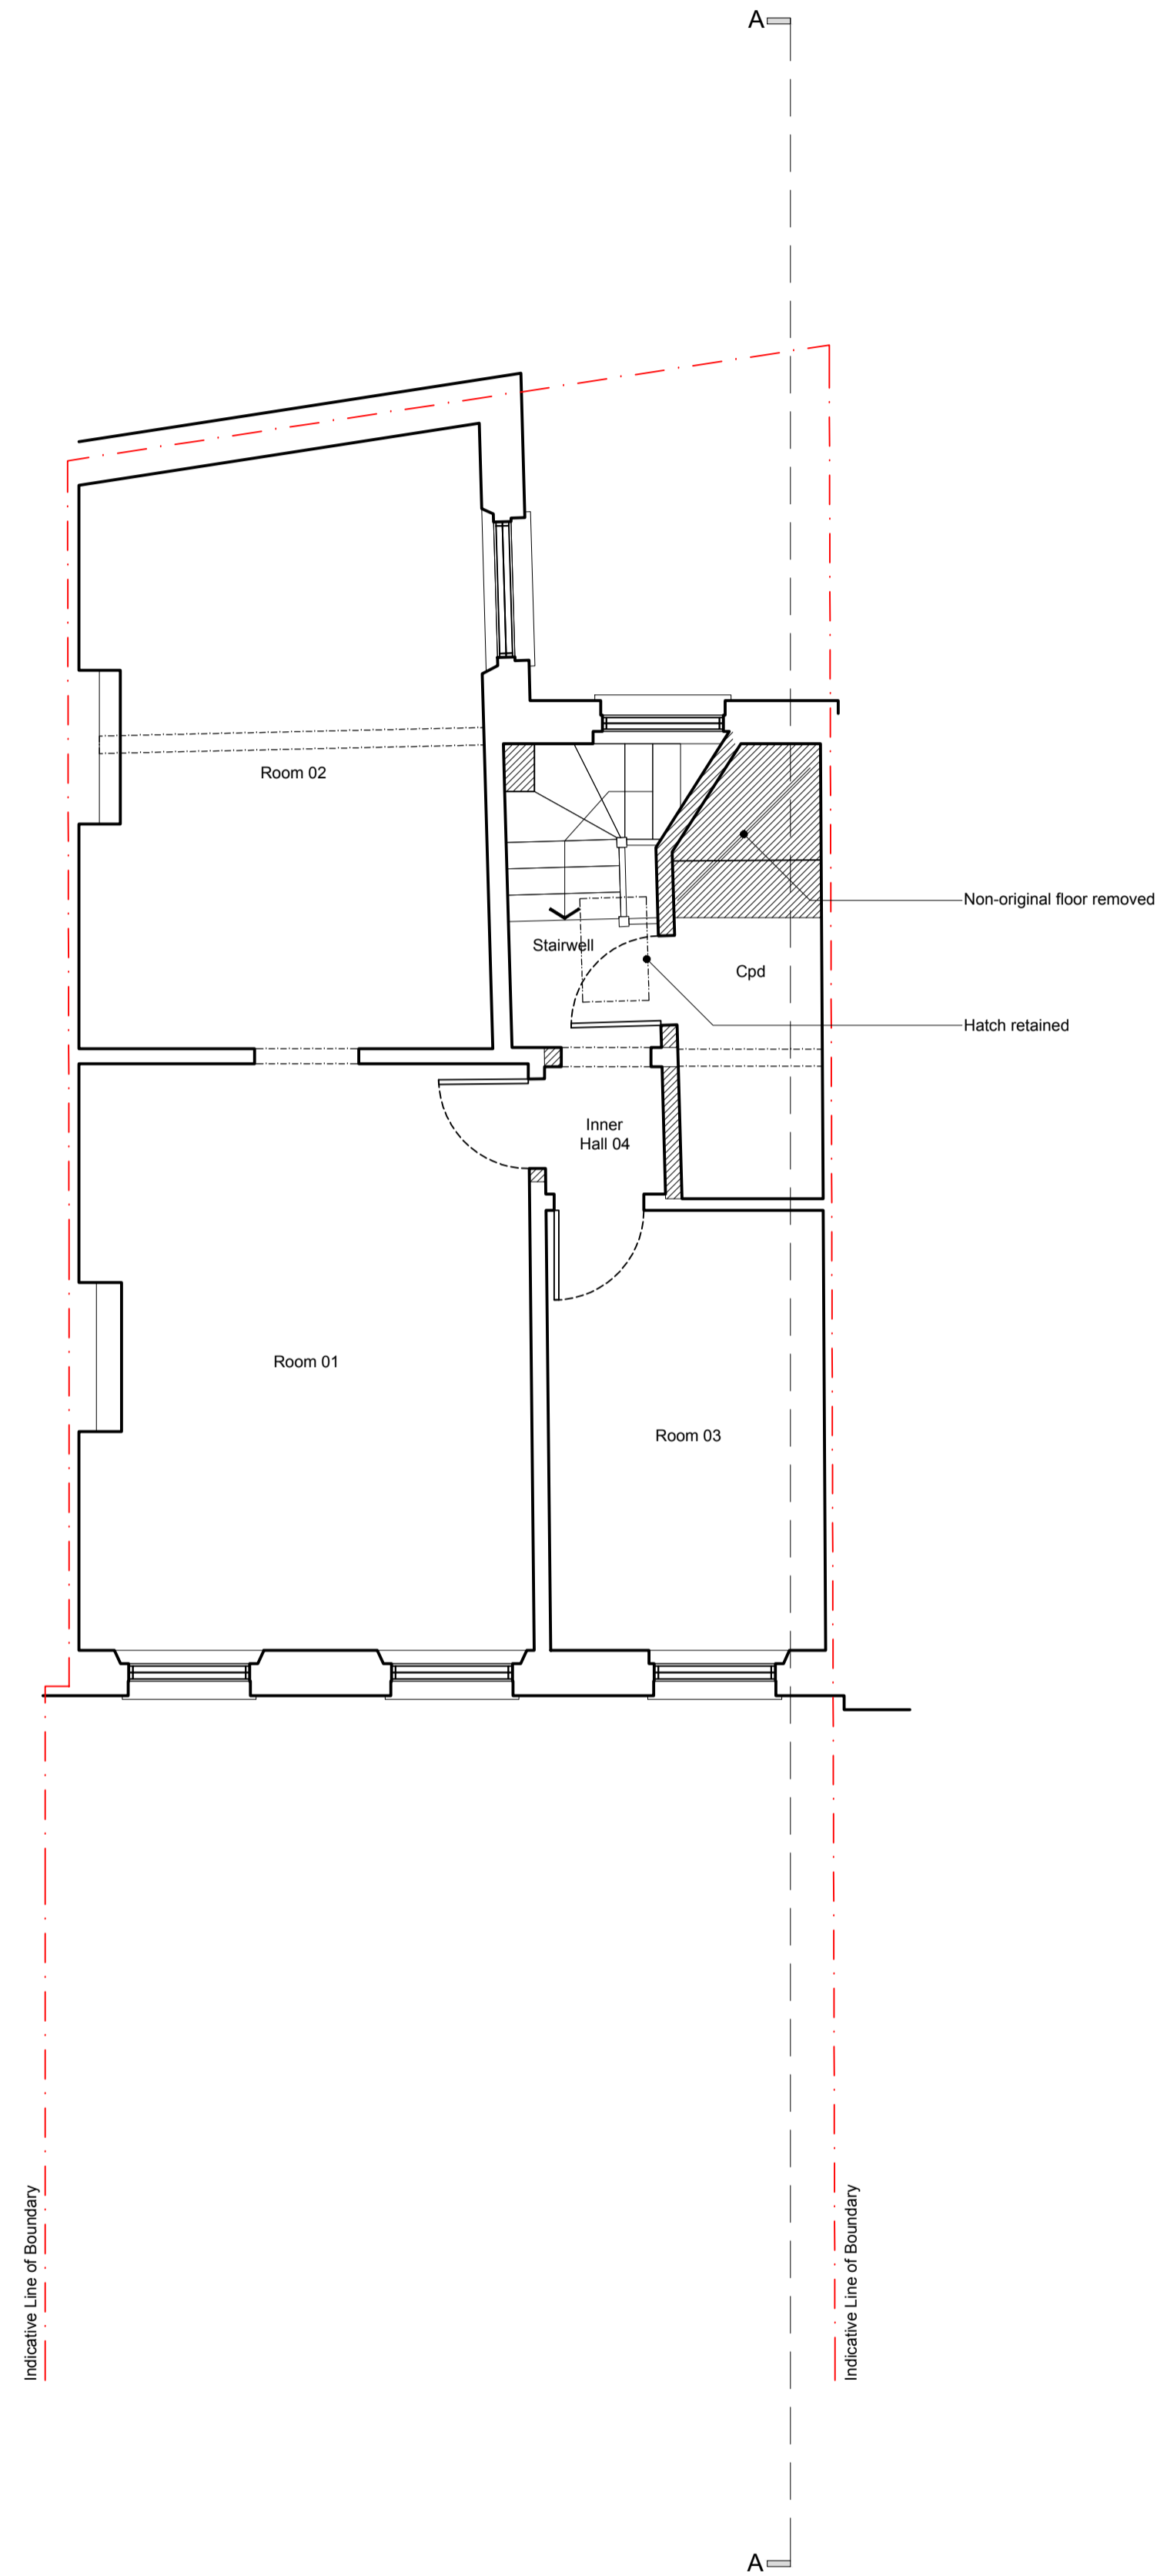

- Hatch thus denotes area to be demolished
- Hatch thus denotes area to be excavated

rev.	date	description	revised by
C	2014.02.24	Revised following comments from Local Authority Conservation Officer.	MR
B	2013.12.06	Planning Submission	NI
A	2013.11.27	Revision to extent of demolitions	NI

revisions	
stage	drawing title
Planning	Existing Third Floor Plan

This drawing is copyright.

Lipton Plant Architects

Islington Green Studios
81-83 Essex Road
Islington
London N1 2SF

T +44 (0)20 7288 1333 E mail@lparchitects.co.uk
F +44 (0)20 7288 0333 W www.lparchitects.co.uk

client
Mr Landon Kulick

project
Address
16 Cleveland Street
London
W1T 4HX

scale	date issued	drawn by	drawing no	revision
1:50 @ A1	2013.10.15	NI	336.(1).0.005	C
1:100 @ A3				