

Copyright Hawkins Brown Architects LLP

No implied license exists. This drawing should not be used to calculate areas for the purposes of valuation. Do not scale this drawing. All dimensions to be checked on site by the contractor and such dimensions to be their responsibility. All work must comply with relevant British Standards and Building Regulations requirements. Drawing errors and omissions to be reported to the architect.

Revisions		
Date	Rev	Note
24.02.14	A	External doors to Plot B cycle store omitted


Hawkins\Brown

60 Bastwick Street
London EC1V 3TN
020 7336 8030t
020 7336 8851f

mail@hawkinsbrown.com
www.hawkinsbrown.com

mæ grant associates

Project Agar Grove Estate Regeneration	
Drawing Proposed Masterplan Site Plan Ground Floor	
Scale @ A1 @ (A3) 1:500 (1:1000)	Date February 2014
Drawn by Various	Checked by SR
Job Number HB1423	Status Planning
Drawing No. & Revision 1423_DWG_00_101_A	

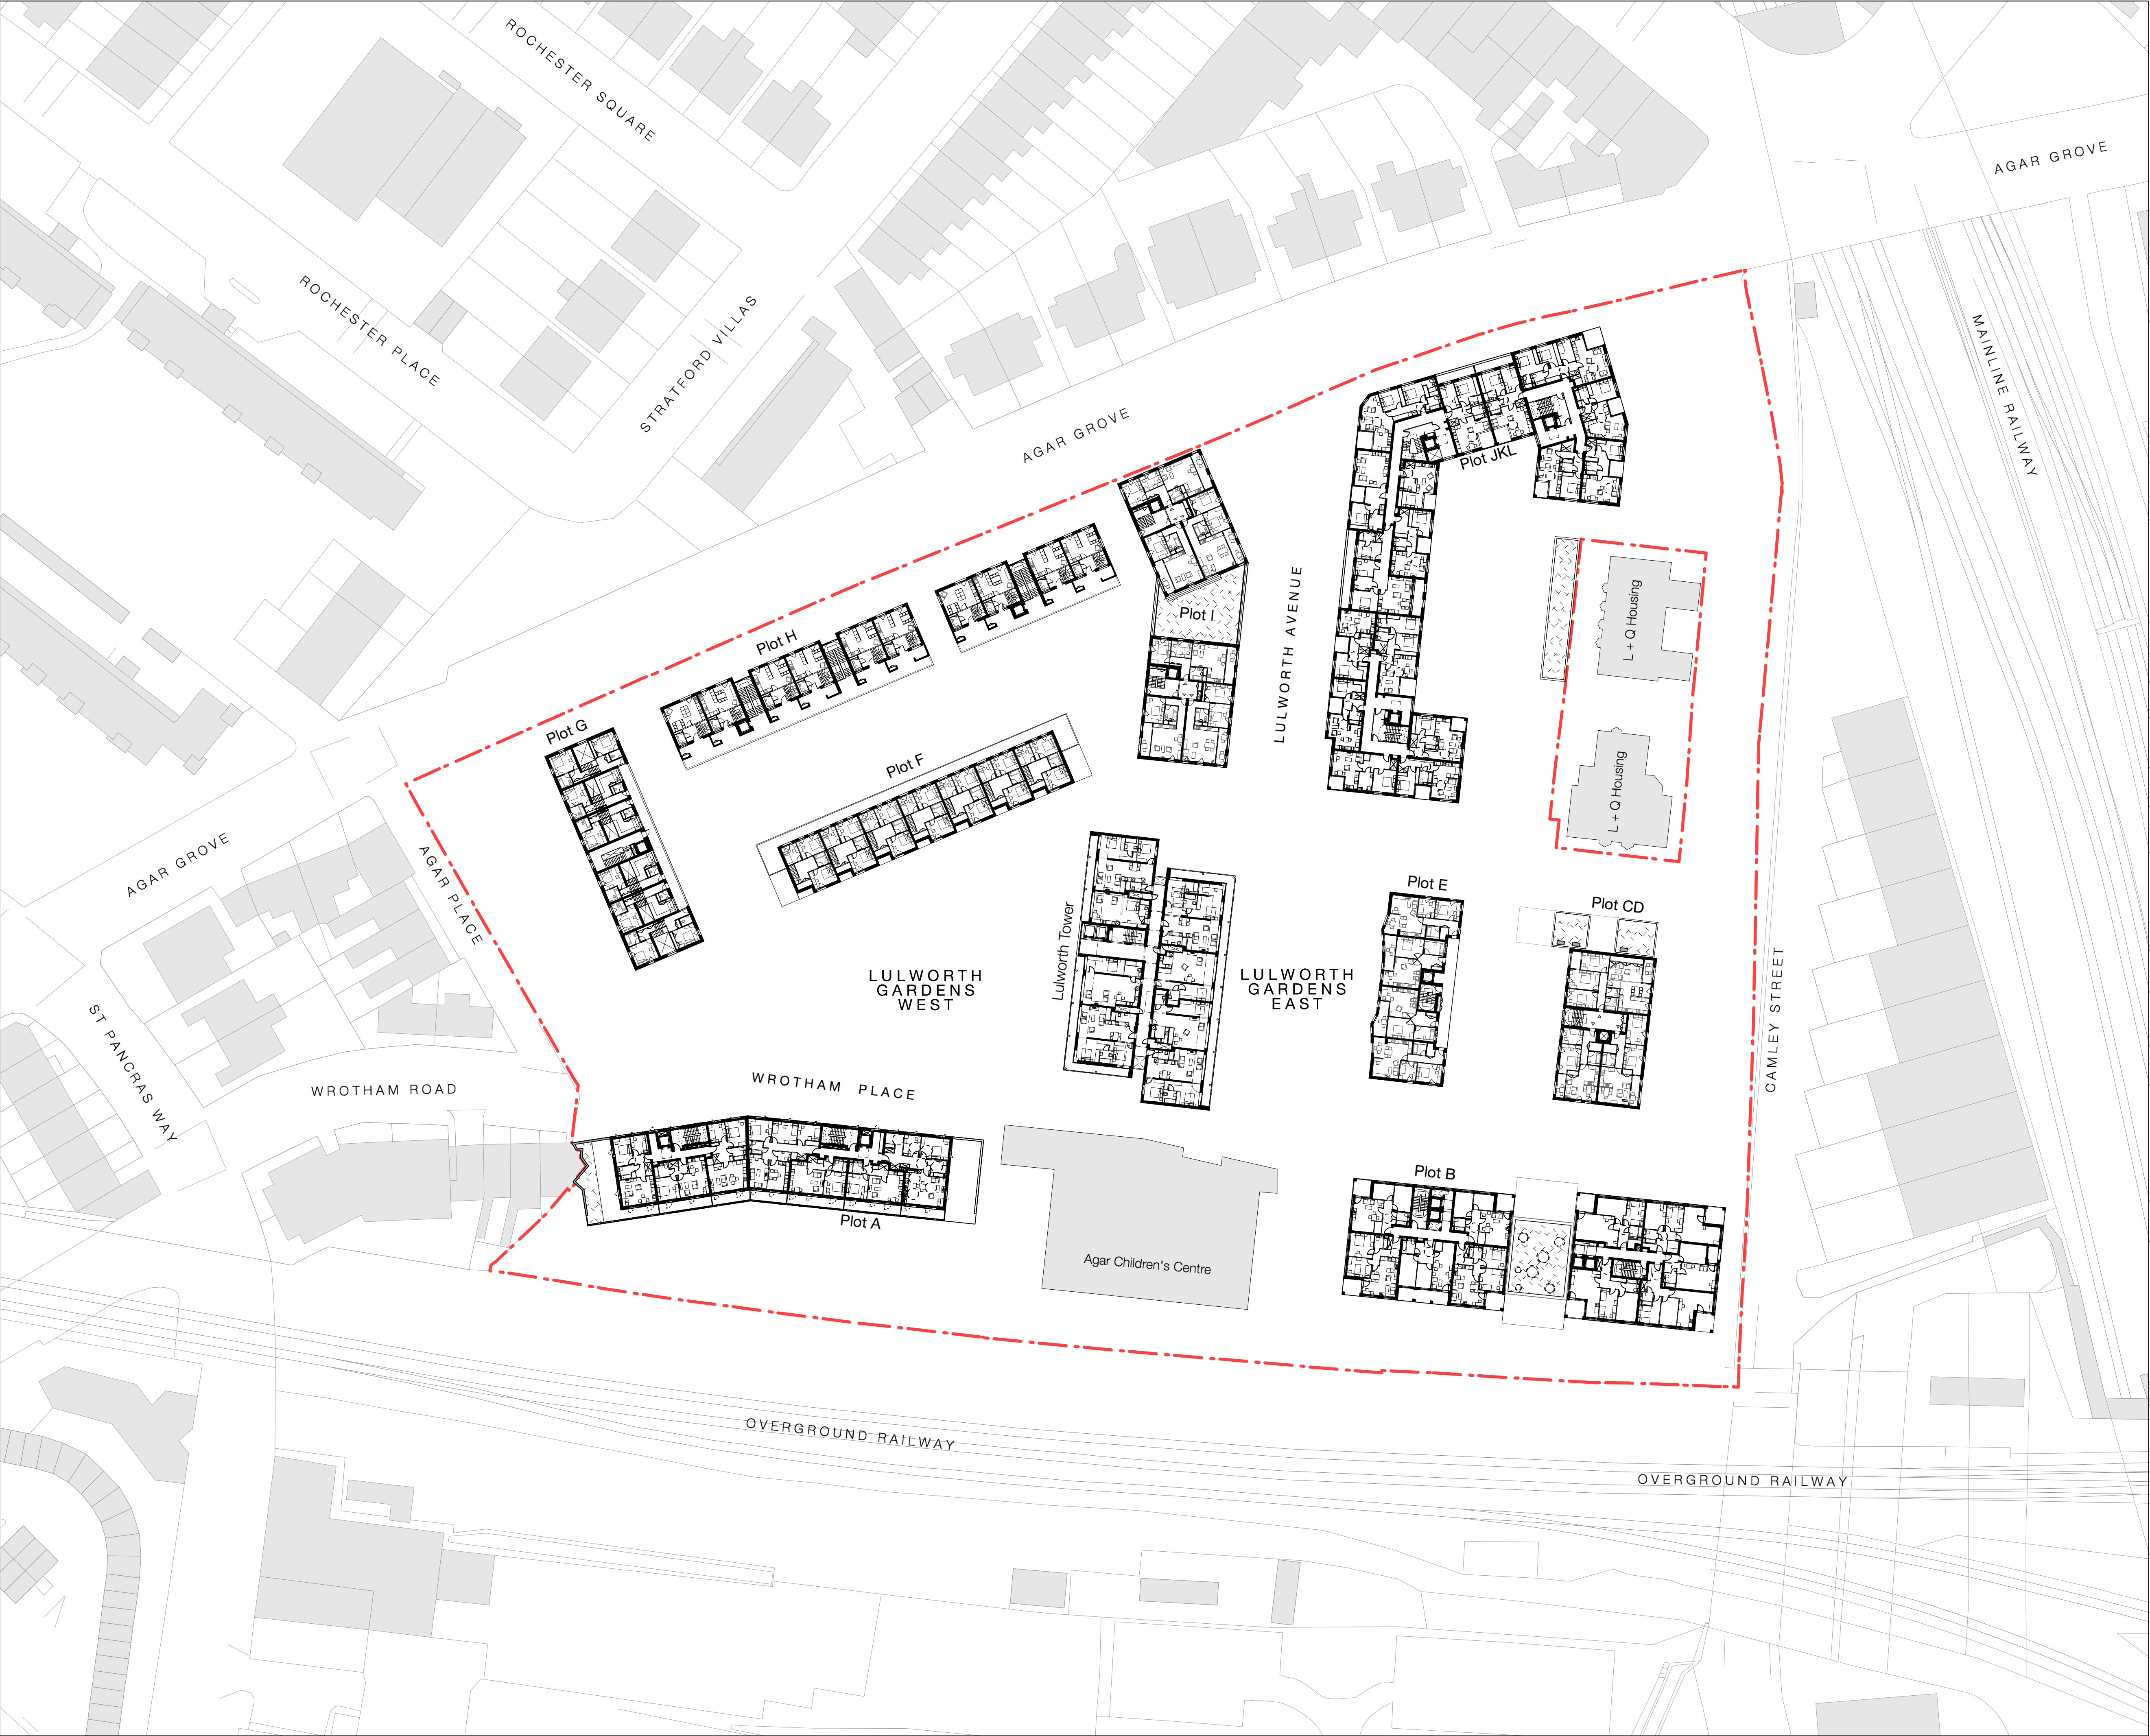

Copyright Hawkins Brown Architects LLP

No implied license exists. This drawing should not be used to calculate areas for the purposes of valuation. Do not scale this drawing. All dimensions to be checked on site by the contractor and such dimensions to be their responsibility. All work must comply with relevant British Standards and Building Regulations requirements. Drawing errors and omissions to be reported to the architect.

Revisions

NOTE:

Internal furniture is indicative only

KEY

Site Boundary

Green Roof

Brown Roof

PV / Solar Thermal

Date	Rev	Note
24.02.14	A	Windows to Plots B, JKL amended

Hawkins\Brown

60 Bastwick Street
London EC1V 3TN
020 7336 8030t
020 7336 8851f

mail@hawkinsbrown.com
www.hawkinsbrown.com

mæ

grant associates

Project Agar Grove Estate Regeneration	
Drawing Proposed Masterplan Site Plan Typical Floor [Level 3]	
Scale @ A1 @ (A3) 1:500 (1:1000)	Date February 2014
Drawn by Various	Checked by SR
Job Number HB1423	Status Planning
Drawing No. & Revision 1423_DWG_00_102_A	