


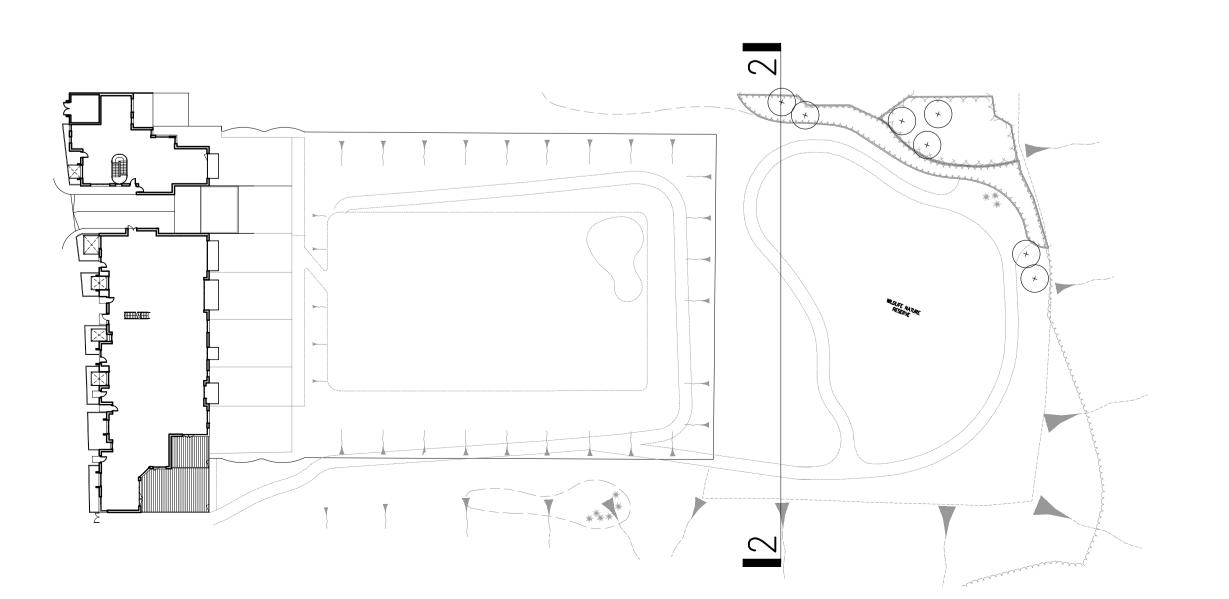

2 GONDAR GARDENS REAR ELEVATION 2-2 SCALE: 1: 250 (A1)



Rolfe Judd

28/10/13

27/09/13

Copyright Rolfe Judd Ltd

1 The Contractor must check and confirm all dimensions 2 All discrepancies must be reported and resolved by the

NOTES

Old Church Court, Claylands Road, The Oval, London SW8 1NZ

www.rolfe-judd.co.uk

LINDEN WATES (WEST HAMPSTEAD) LTD.

GONDAR GARDENS FRONTAGE SCHEME

Drawing
ELEVATION REAR

B Elevation revised

A Preliminary set

1:100/1:250(A1) Sep 13 Planning

Job Number Drawing Number T(20) E03

G:\5388\T_Series\T20\T20E03