


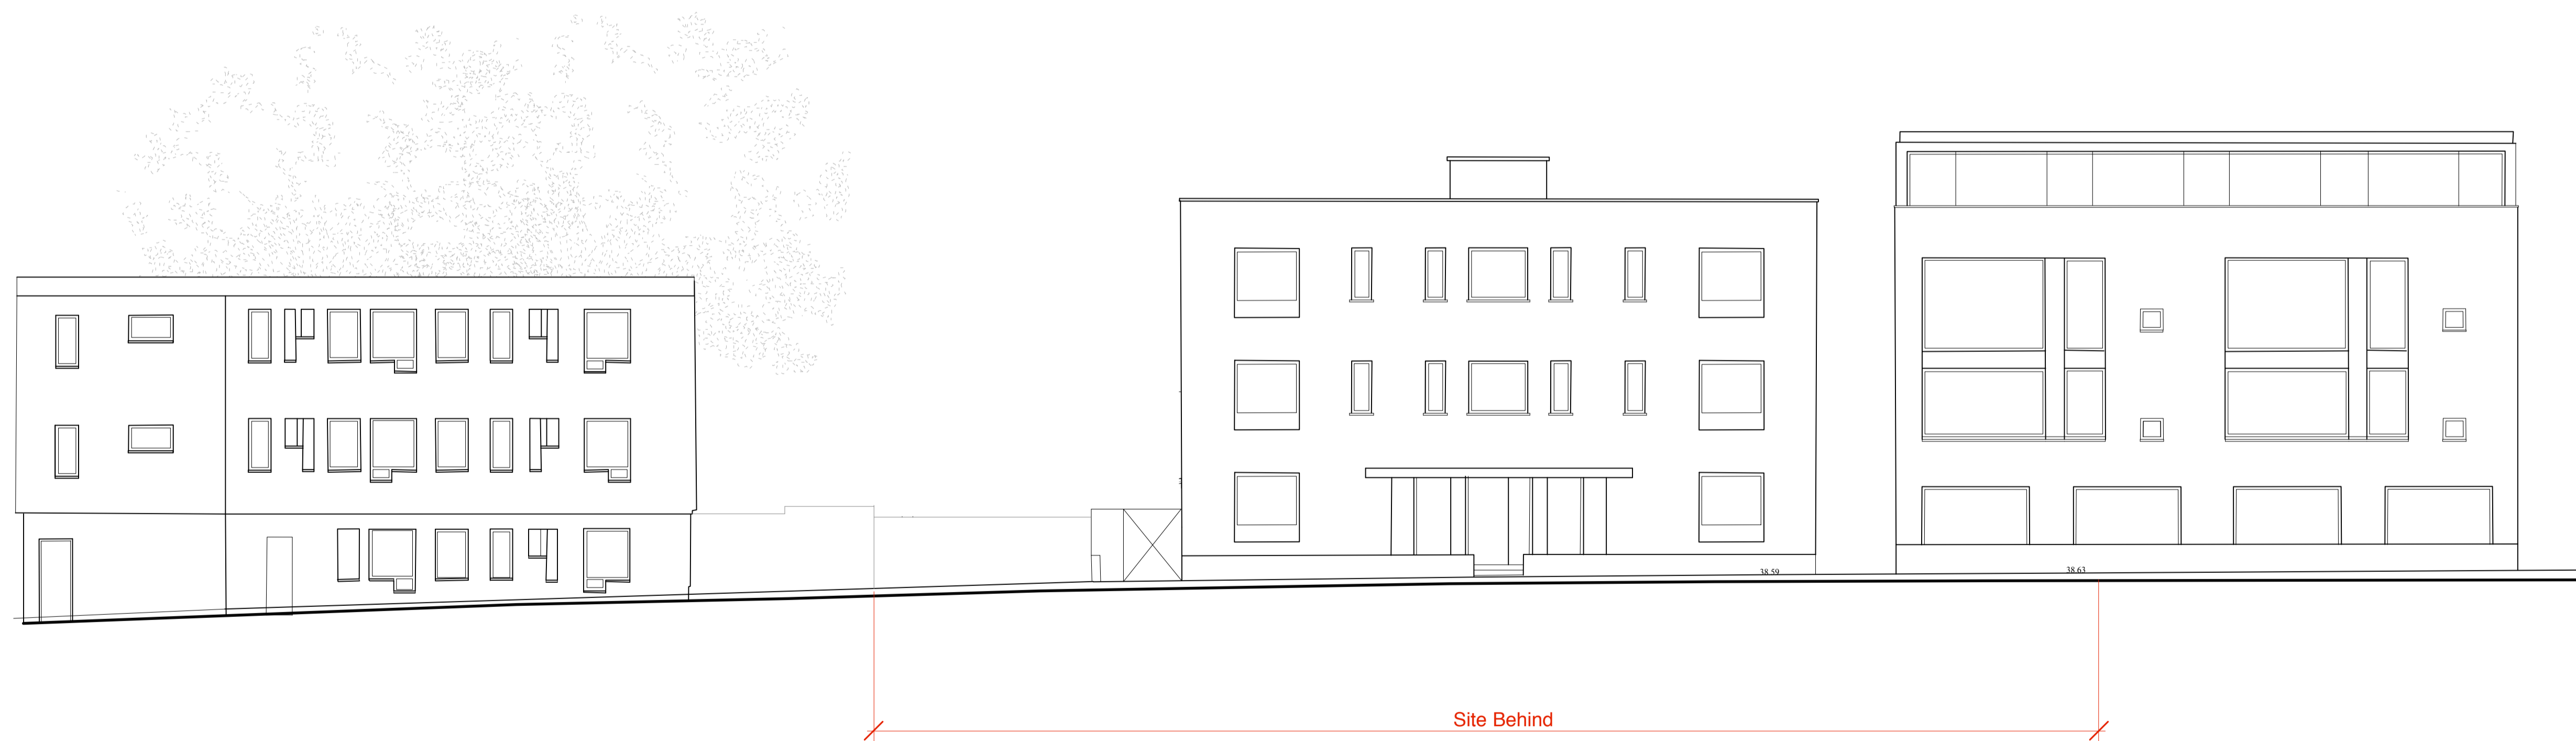


**Allcroft Road Front Elevation 1:200@A3**



**Weedington Road (Rear) Elevation 1:200@A3**

**Notes:**

- 1 These proposals are subject to the following surveys which have not been carried out: stats searches; geotechnical survey; land registry investigation.
- 2 The scale bar should be verified before scaling off these drawings.
- 3 These drawings are not to be scaled off for construction purposes.

 


Revisions

Drawing status  
**PLANNING**

**MatthewLloydArchitects<sup>LLP</sup>**

1 The Hangar  
Perseverance Works  
38 Kingsland Road  
London E2 8DD

T 020 7613 1934  
F 020 7613 1434

mail@matthewlloyd.co.uk

©2013

Project **Allcroft Road  
for Telford Homes**

Drawing title  
**Existing Elevations**

Date FEB 2014	Scale 1:200 @ A3, 1:100 @ A1	Drawn by ML	
Reference AR	Drawing no.	<b>102</b>	Revision