


Proposed Ground Floor Plan  
GIA = 181 Sq M (A4 Drinking Establishments)  
GIA = 20 Sq M (C3 Residential)



Proposed Second Floor Plan  
GIA = 160 Sq M (C3 Residential)




Proposed Site Plan 1:200 @A1

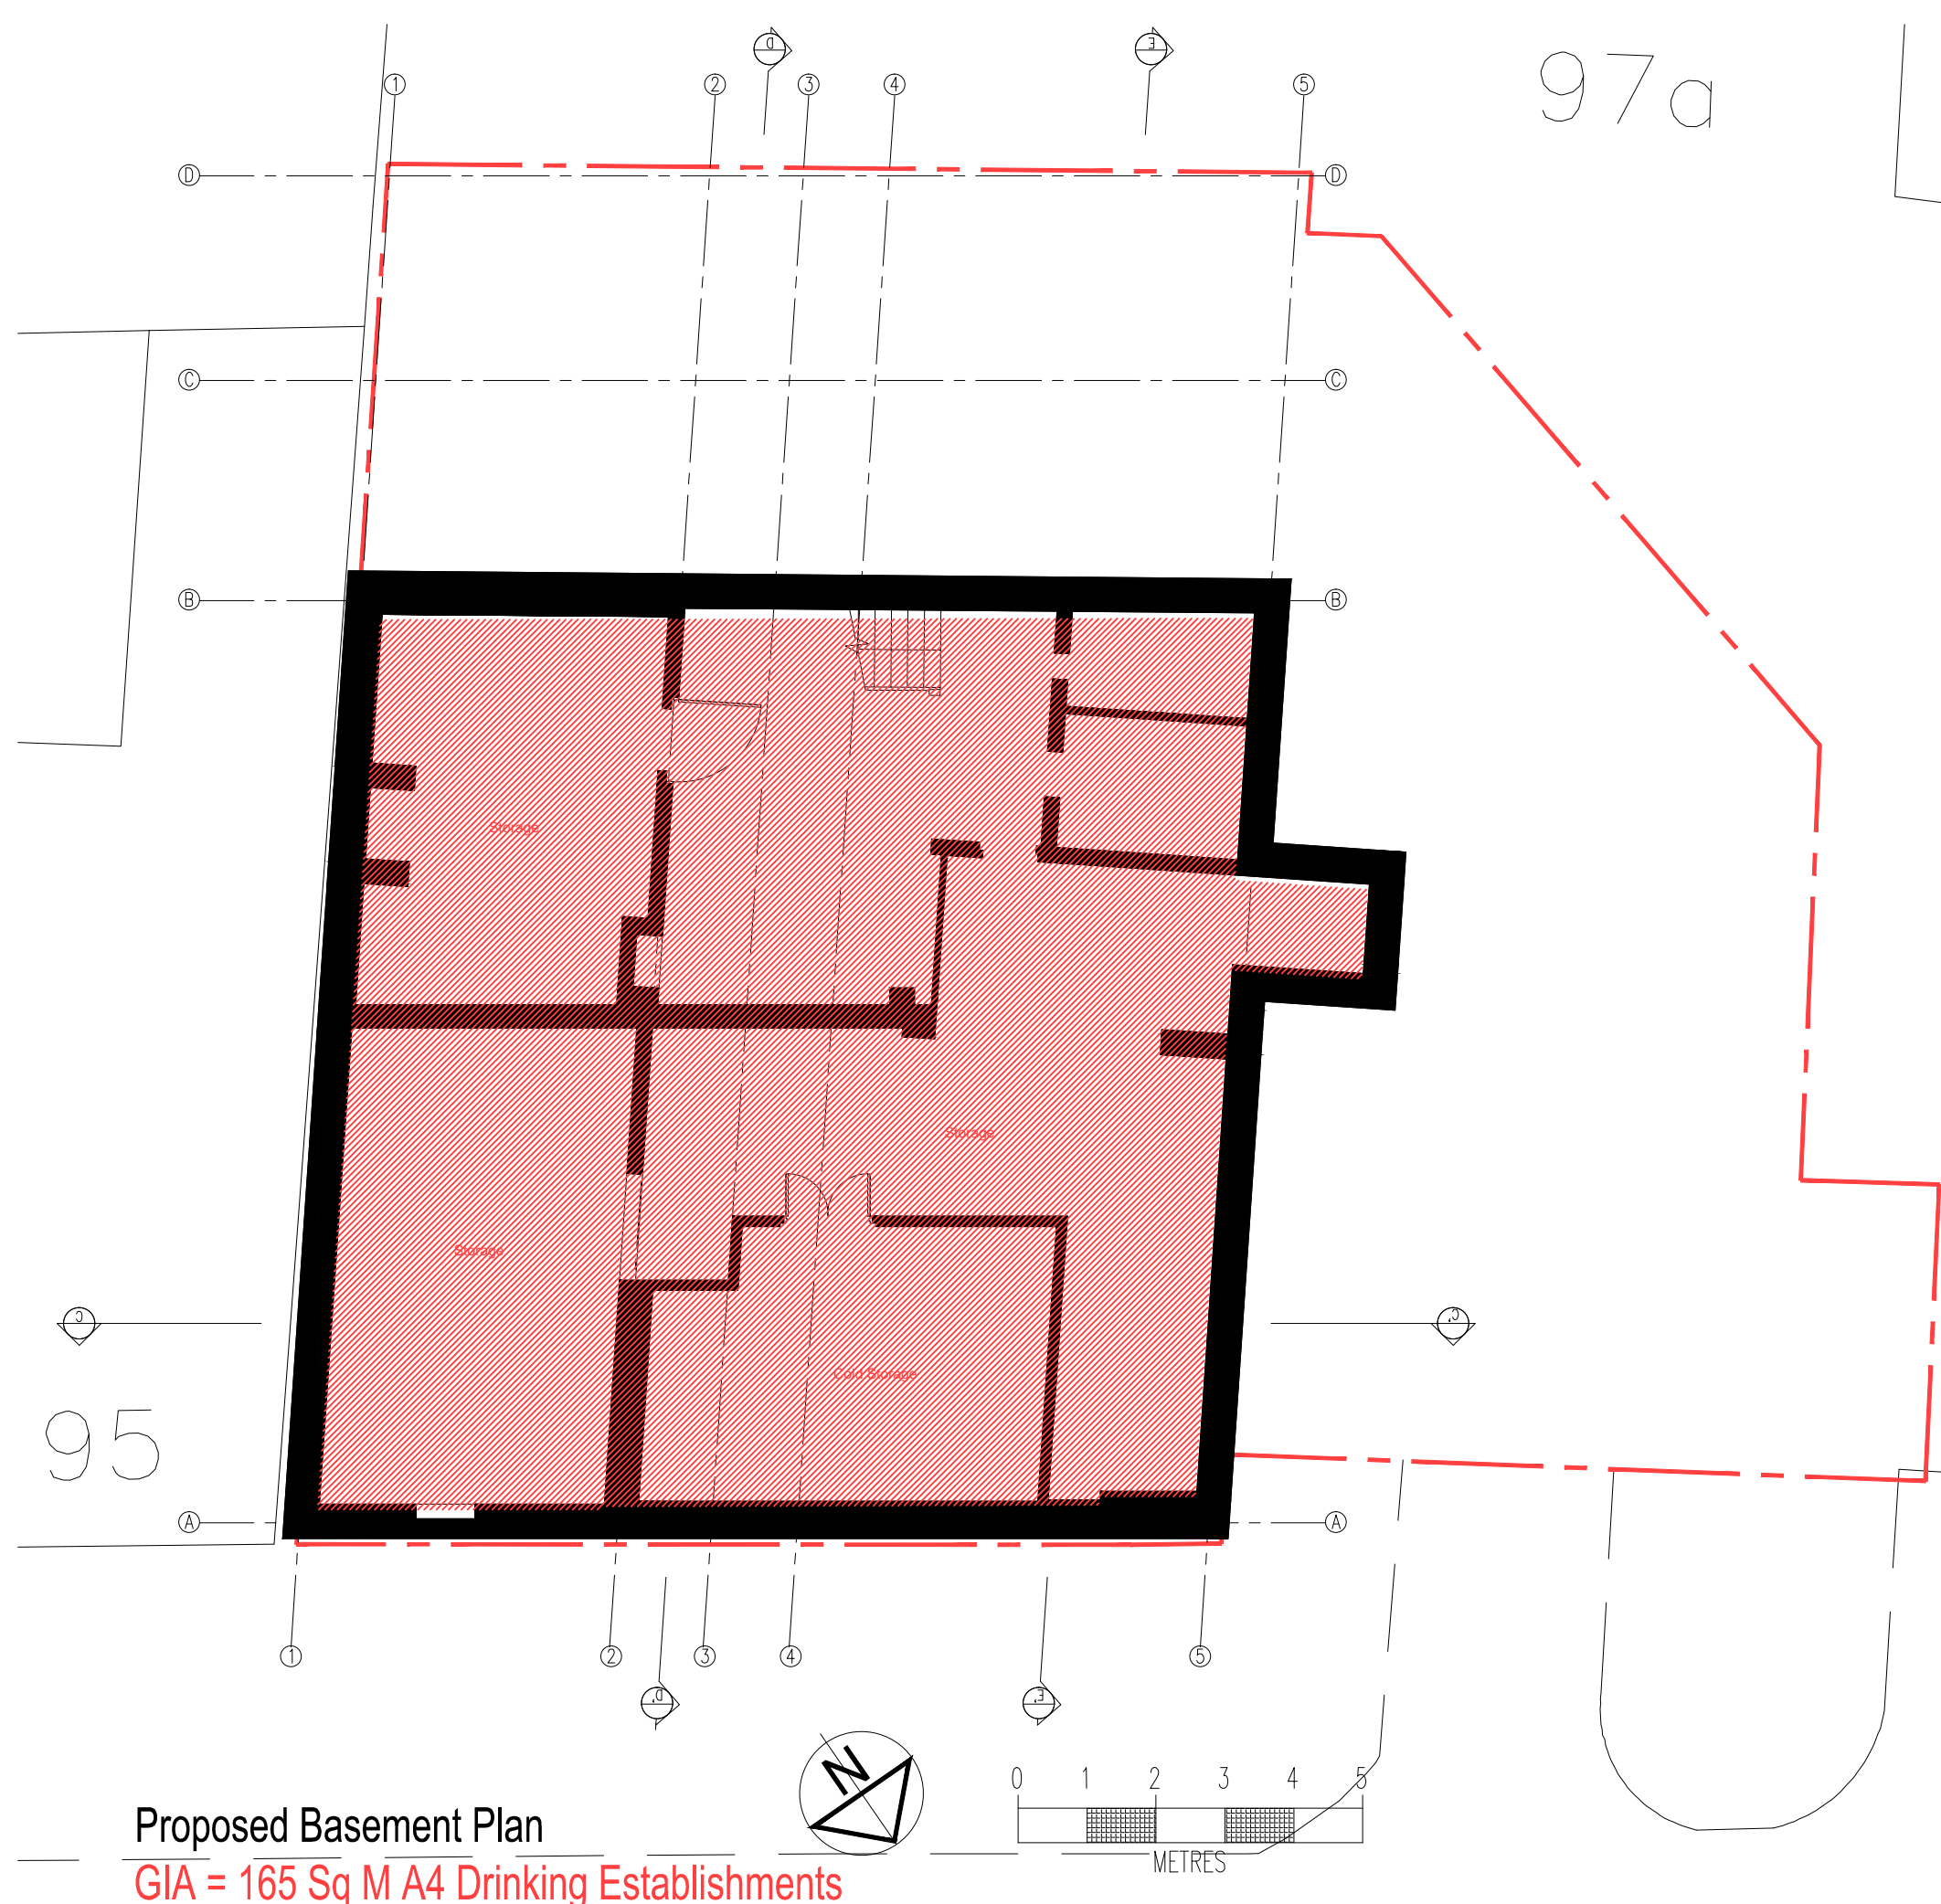

Proposed Basement Plan  
GIA = 165 Sq M A4 Drinking Establishments



Proposed First Floor Plan  
GIA = 160 Sq M (C3 Residential)

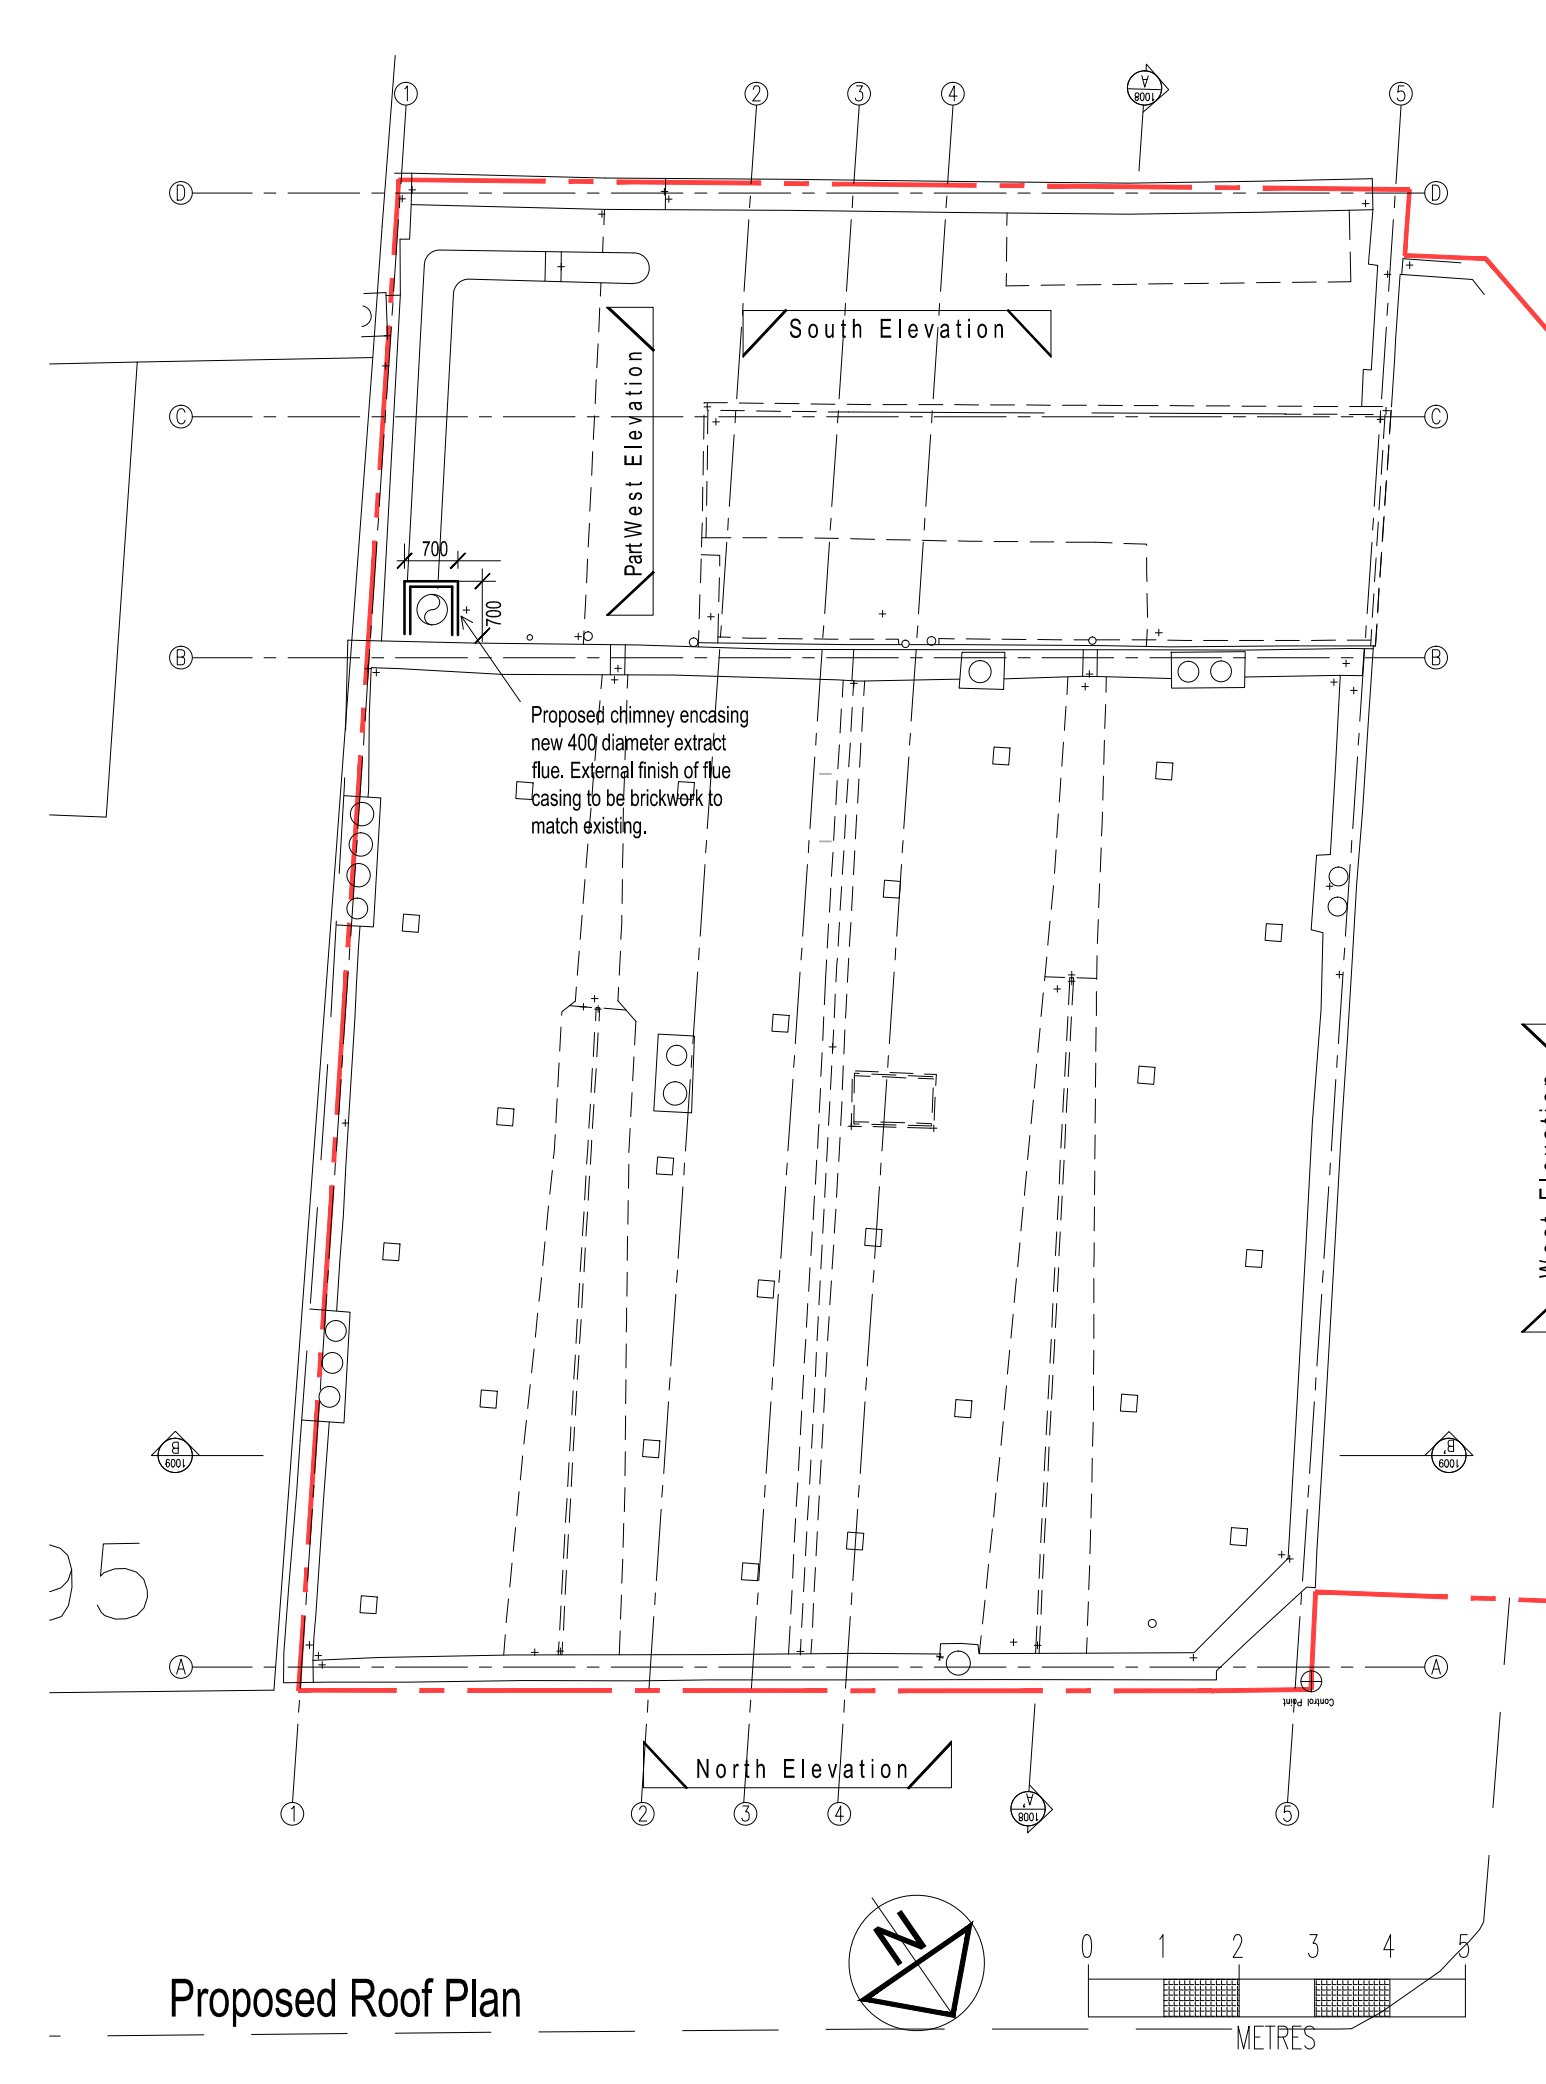

Proposed Roof Plan

Contractors are not to scale dimensions from this drawing

Original size 100mm @ A1 Copyright A4 Design

Rev	Date	Drwn	Chkd	Desc
01	Dec-13	TB	SH	First Issue
02	FEB-14	TB	SH	Notes amended to Ground floor plan, wall omitted adjacent to service entrance.

**a4 design** Architectural  
a4design.co.uk

PROJECT TITLE  
The Sir Richard Steele  
97 Haverstock Hill, London NW3 4RL  
Faucet Inn Limited

DRAWING TITLE  
Proposed Residential Plans Sheet 1  
AREA PLANS

DATE  
Dec 2013

SCALE  
1:100 & 1:200 @ A1 or 1:200 & 1:400 @ A3

DRAWN BY  
TB


PROJECT NUMBER  
20220

DRAWING NUMBER  
20220-PL-012

REVISION  
02

STATUS  
Planning



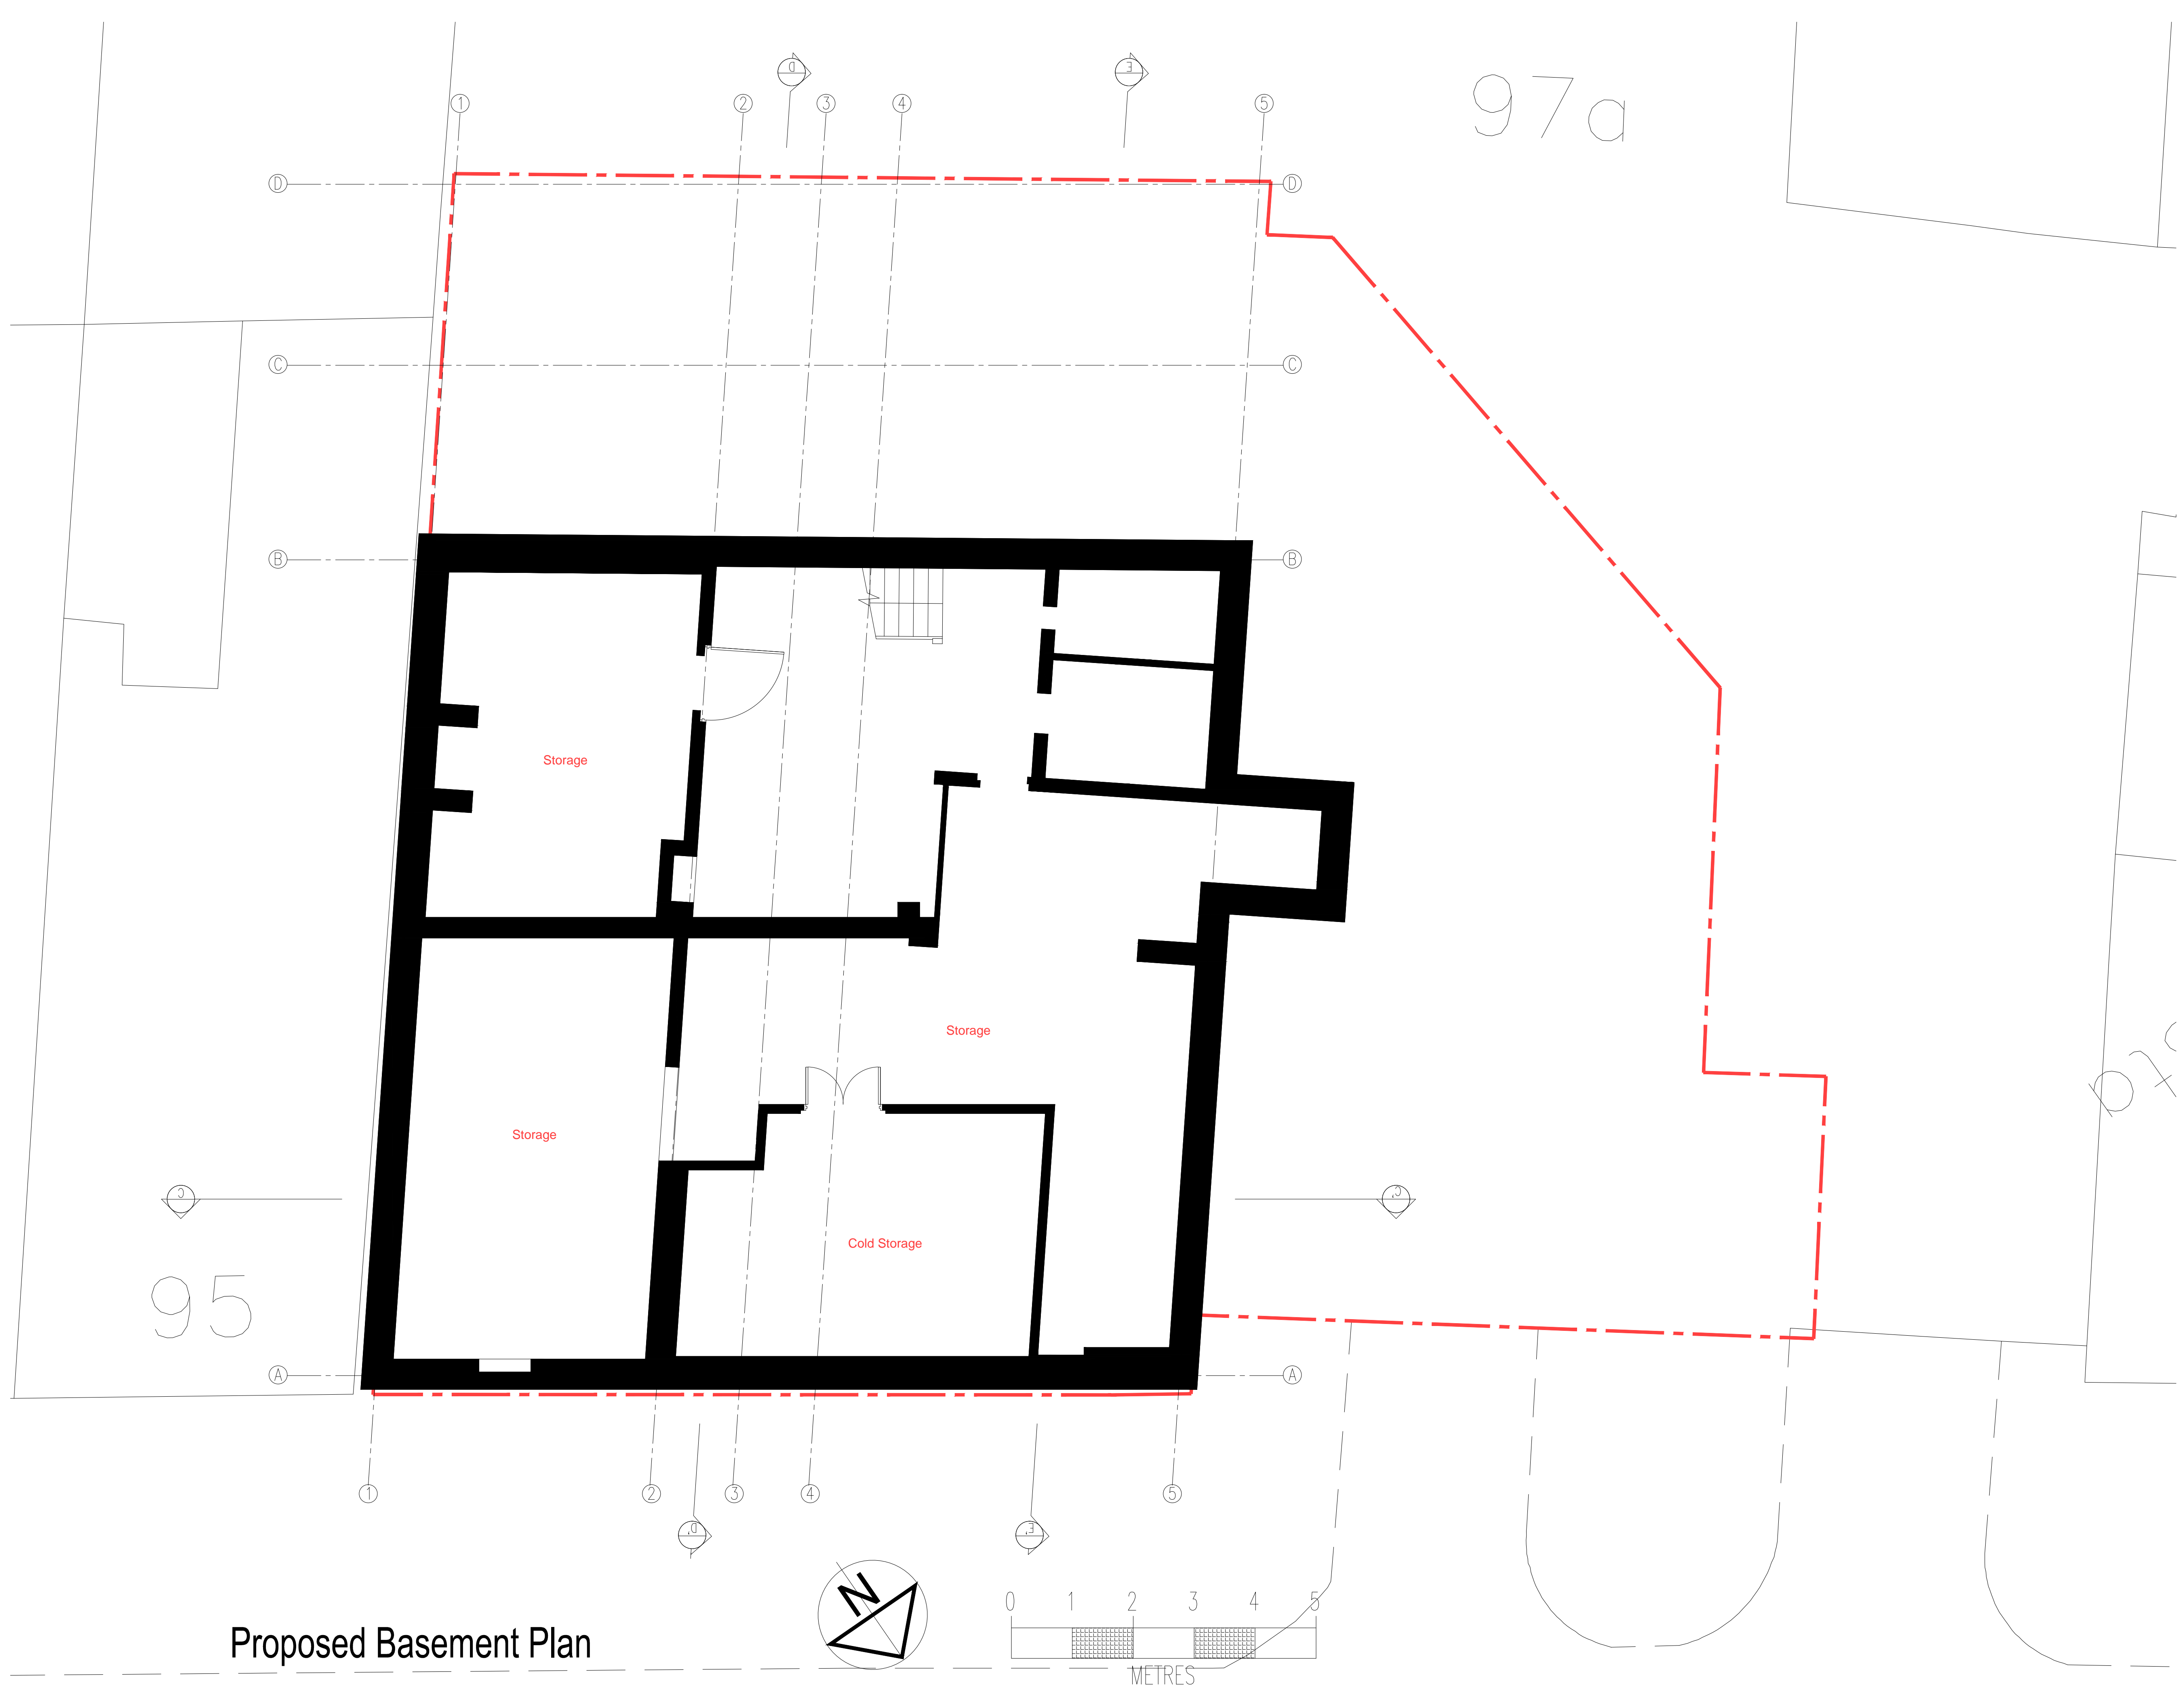

Contractors are not to scale dimensions from this drawing

Original size 100mm @ A1 Copyright A4 Design

Rev	Date	Drwn	Chkd	Desc
01	Dec-13	TB	SH	First Issue

**a<sup>4</sup>design** Architectural  
a4design.co.uk

PROJECT TITLE  
The Sir Richard Steele  
97 Haverstock Hill, London NW3 4RL  
Faucet Inn Limited

DRAWING TITLE  
Proposed Residential Plans  
Sheet 2  
Basement

DATE  
Dec 2013

SCALE  
1:50 @ A1 or 1:100 @ A3


DRAWN BY  
TB

PROJECT NUMBER  
20220

DRAWING NUMBER  
20220-PL-013

REVISION  
01

STATUS  
Planning

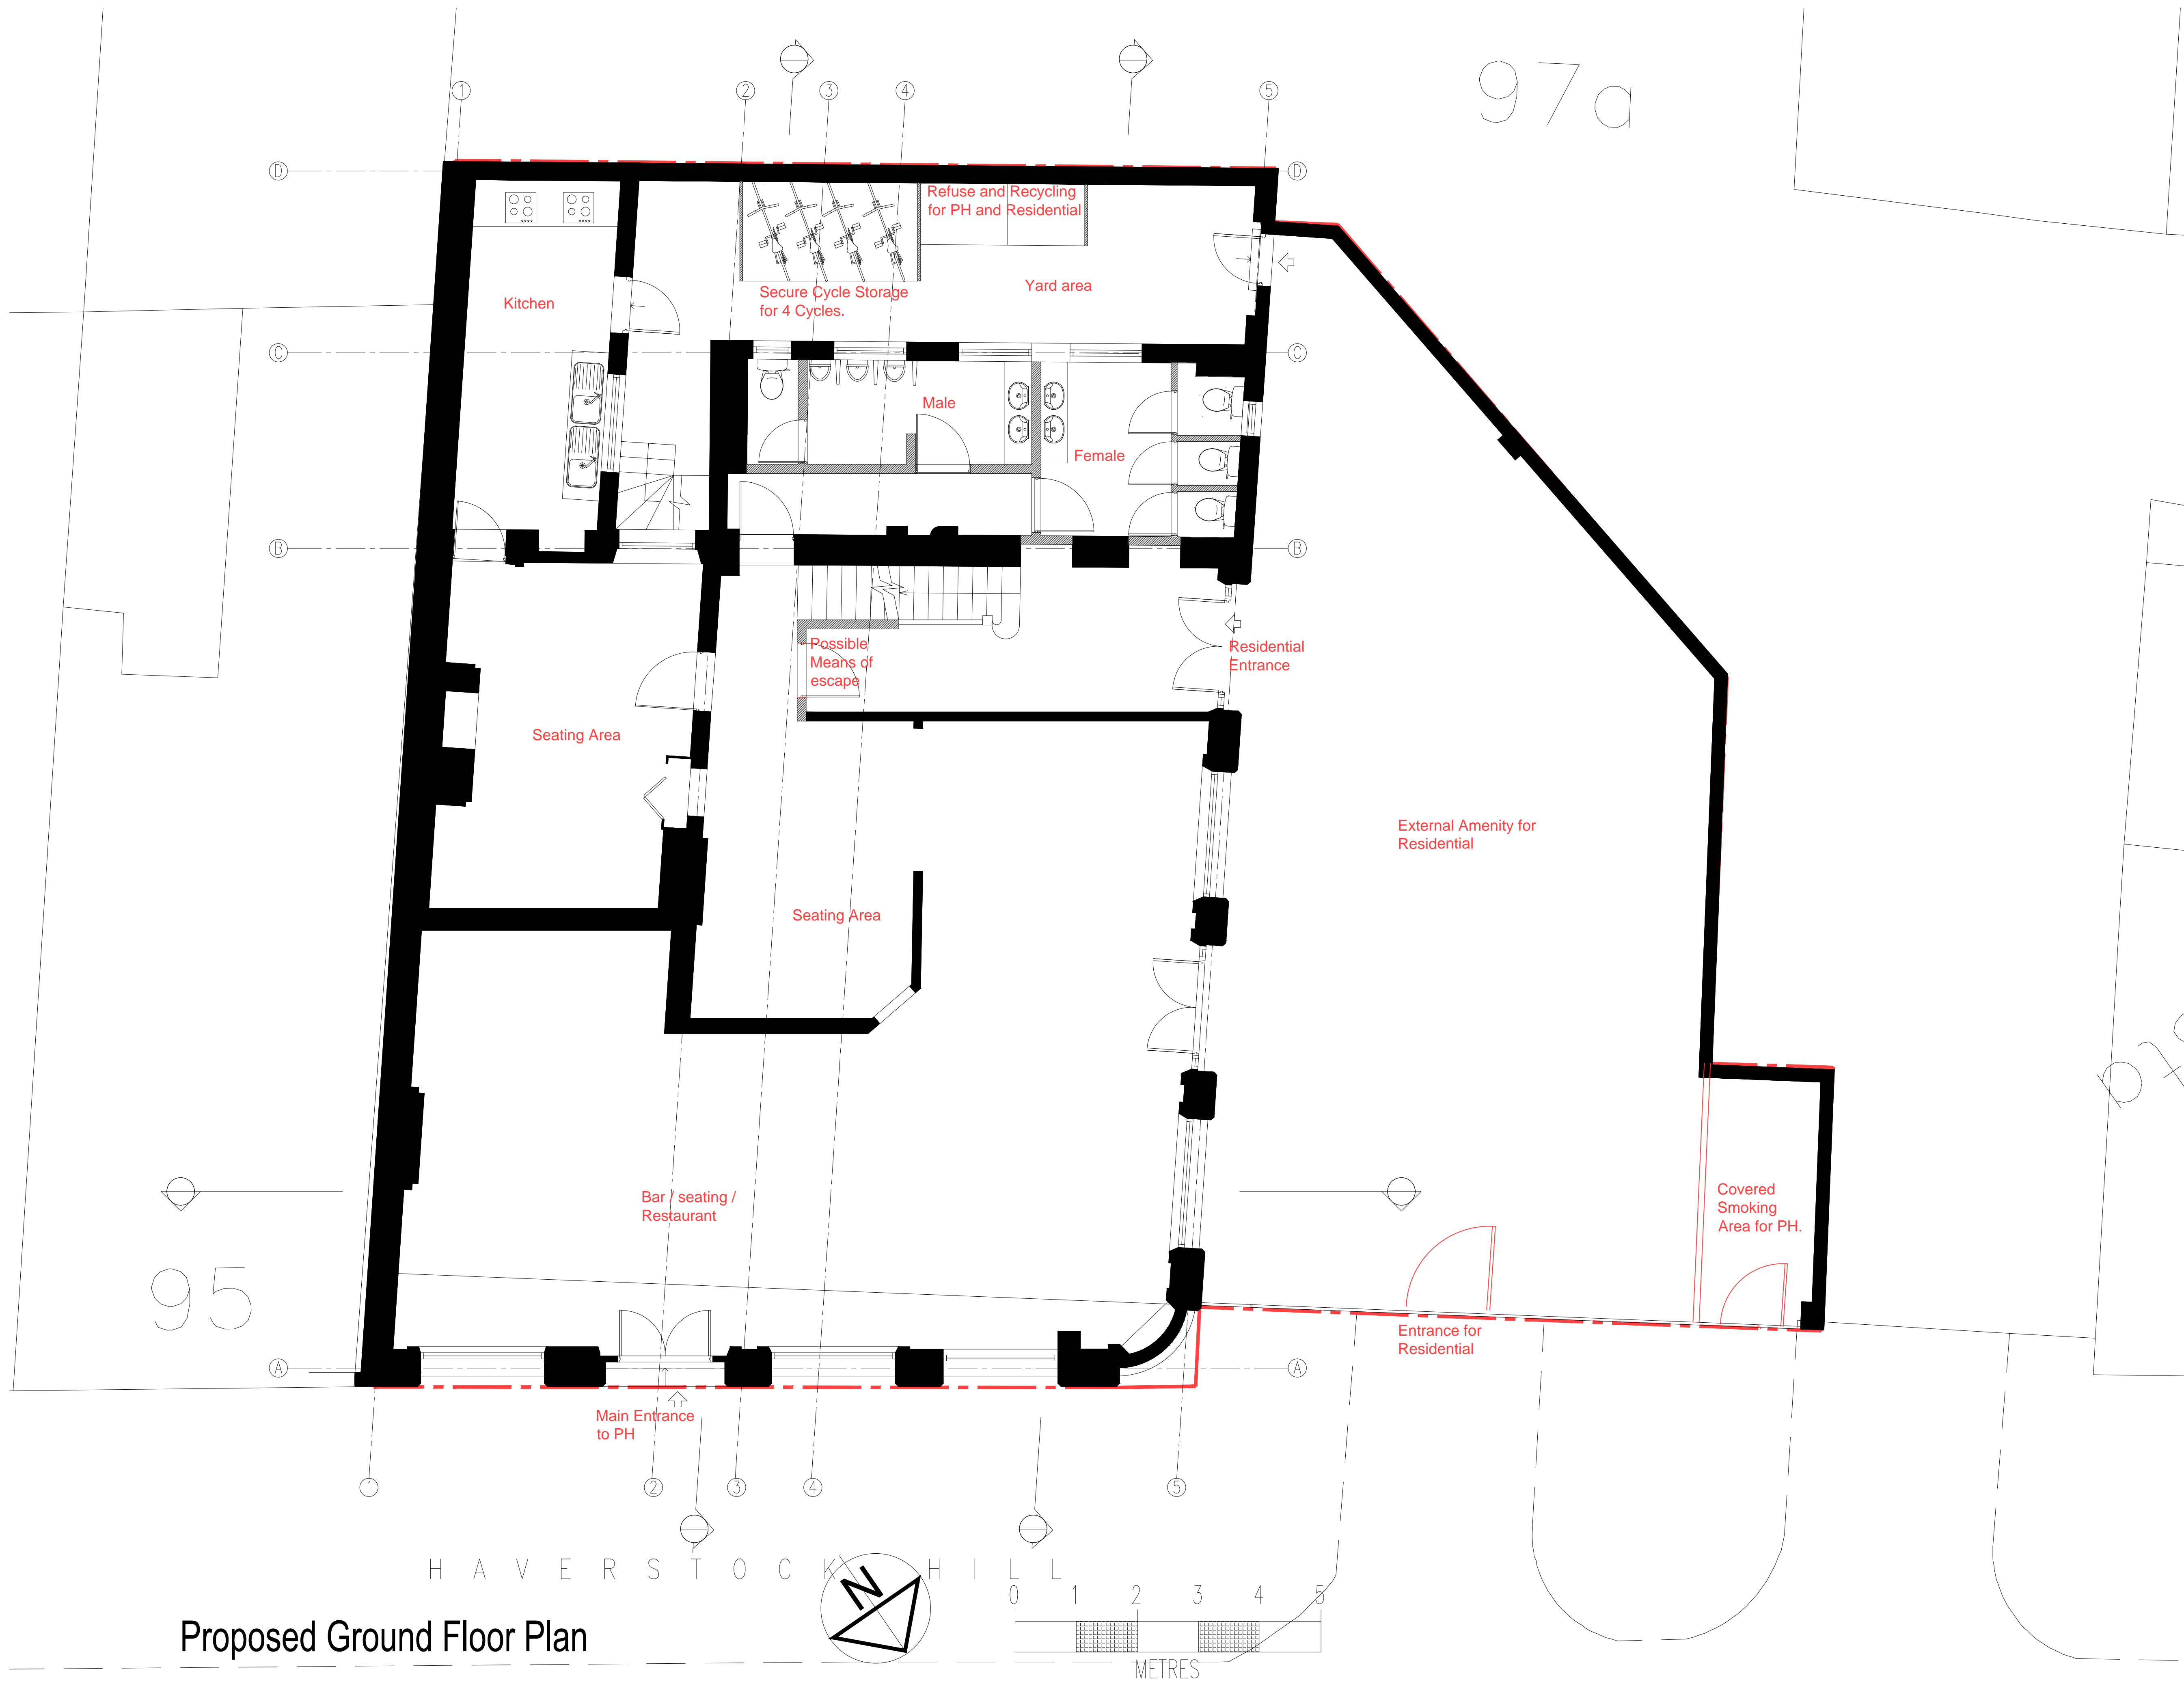

Proposed Ground Floor Plan

Contractors are not to scale dimensions from this drawing

Original size 100mm @ A1 Copyright A4 Design

Rev	Date	Drwn	Chkd	Desc
01	Dec-13	TB	SH	First Issue
02	FEB-14	TB	SH	Notes amended to Ground floor plan, wall omitted adjacent to service entrance.

a<sup>4</sup>design

Architectural  
a4design.co.uk

PROJECT TITLE

The Sir Richard Steele  
97 Haverstock Hill, London NW3 4RL  
Faucet Inn Limited

DRAWING TITLE

Proposed Residential Plans  
Sheet 3  
Ground Floor

DATE

Dec 2013

SCALE

1:50 @ A1 or 1:100 @ A3

DRAWN BY

TB

PROJECT NUMBER

20220

DRAWING NUMBER


20220-PL-014

REVISION

02

STATUS

Planning

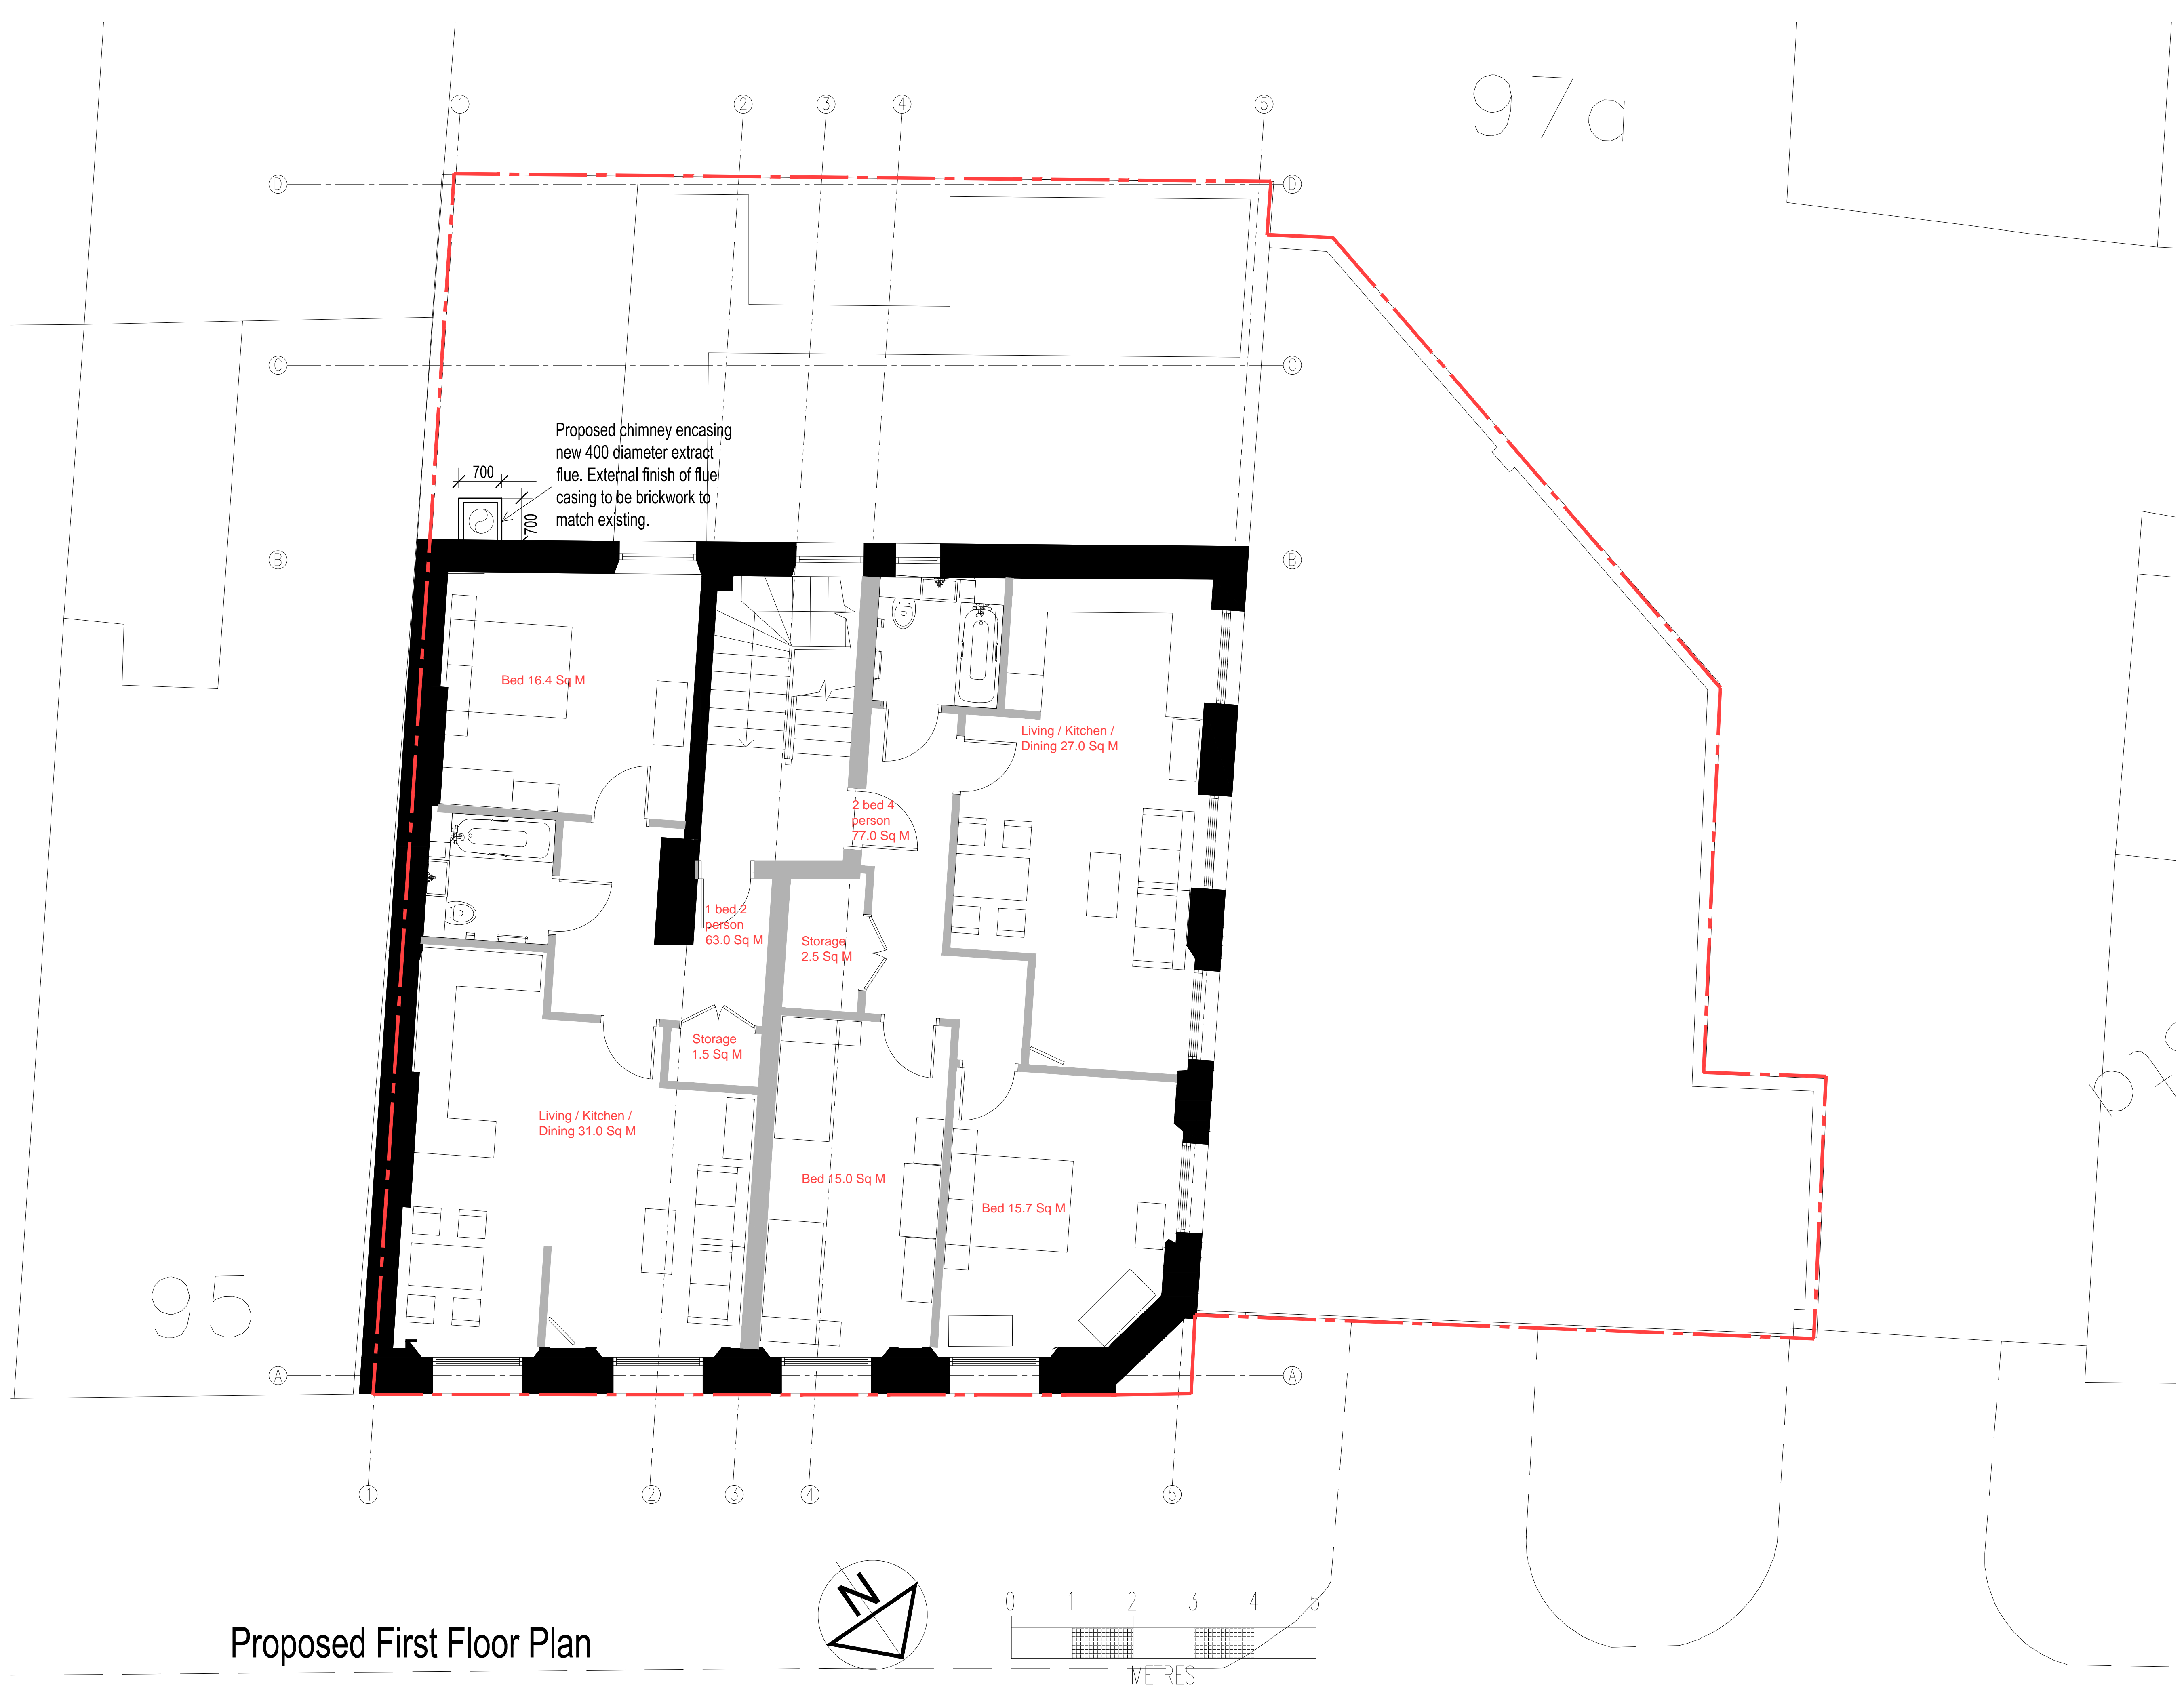

97a

95

Contractors are not to scale dimensions from this drawing

Original size 100mm @ A1 Copyright A4 Design

Rev	Date	Drwn	Chkd	Desc
01	Dec-13	TB	SH	First Issue

a<sup>4</sup>design

Architectural

a4design.co.uk

PROJECT TITLE

The Sir Richard Steele

97 Haverstock Hill, London NW3 4RL

Faucet Inn Limited

DRAWING TITLE

Proposed Residential Plans

Sheet 4

First Floor

DATE

Dec 2013

SCALE

1:50 @ A1 or 1:100 @ A3

DRAWN BY

TB

PROJECT NUMBER

20220

DRAWING NUMBER

20220-PL-015

REVISION

01

STATUS

Planning





Proposed Second Floor Plan

Contractors are not to scale dimensions from this drawing

Original size 100mm @ A1 Copyright A4 Design

Rev

Date

Drwn

Chkd

Desc

01

Dec-13

TB

SH

First Issue

a<sup>4</sup>design

Architectural

a4design.co.uk

PROJECT TITLE

The Sir Richard Steele

97 Haverstock Hill, London NW3 4RL

Faucet Inn Limited

DRAWING TITLE

Proposed Residential Plans

Sheet 5

Second Floor

DATE

Dec 2013

SCALE

1:50 @ A1 or 1:100 @ A3

DRAWN BY

TB

PROJECT NUMBER

20220

DRAWING NUMBER


20220-PL-016

REVISION

01

STATUS

Planning

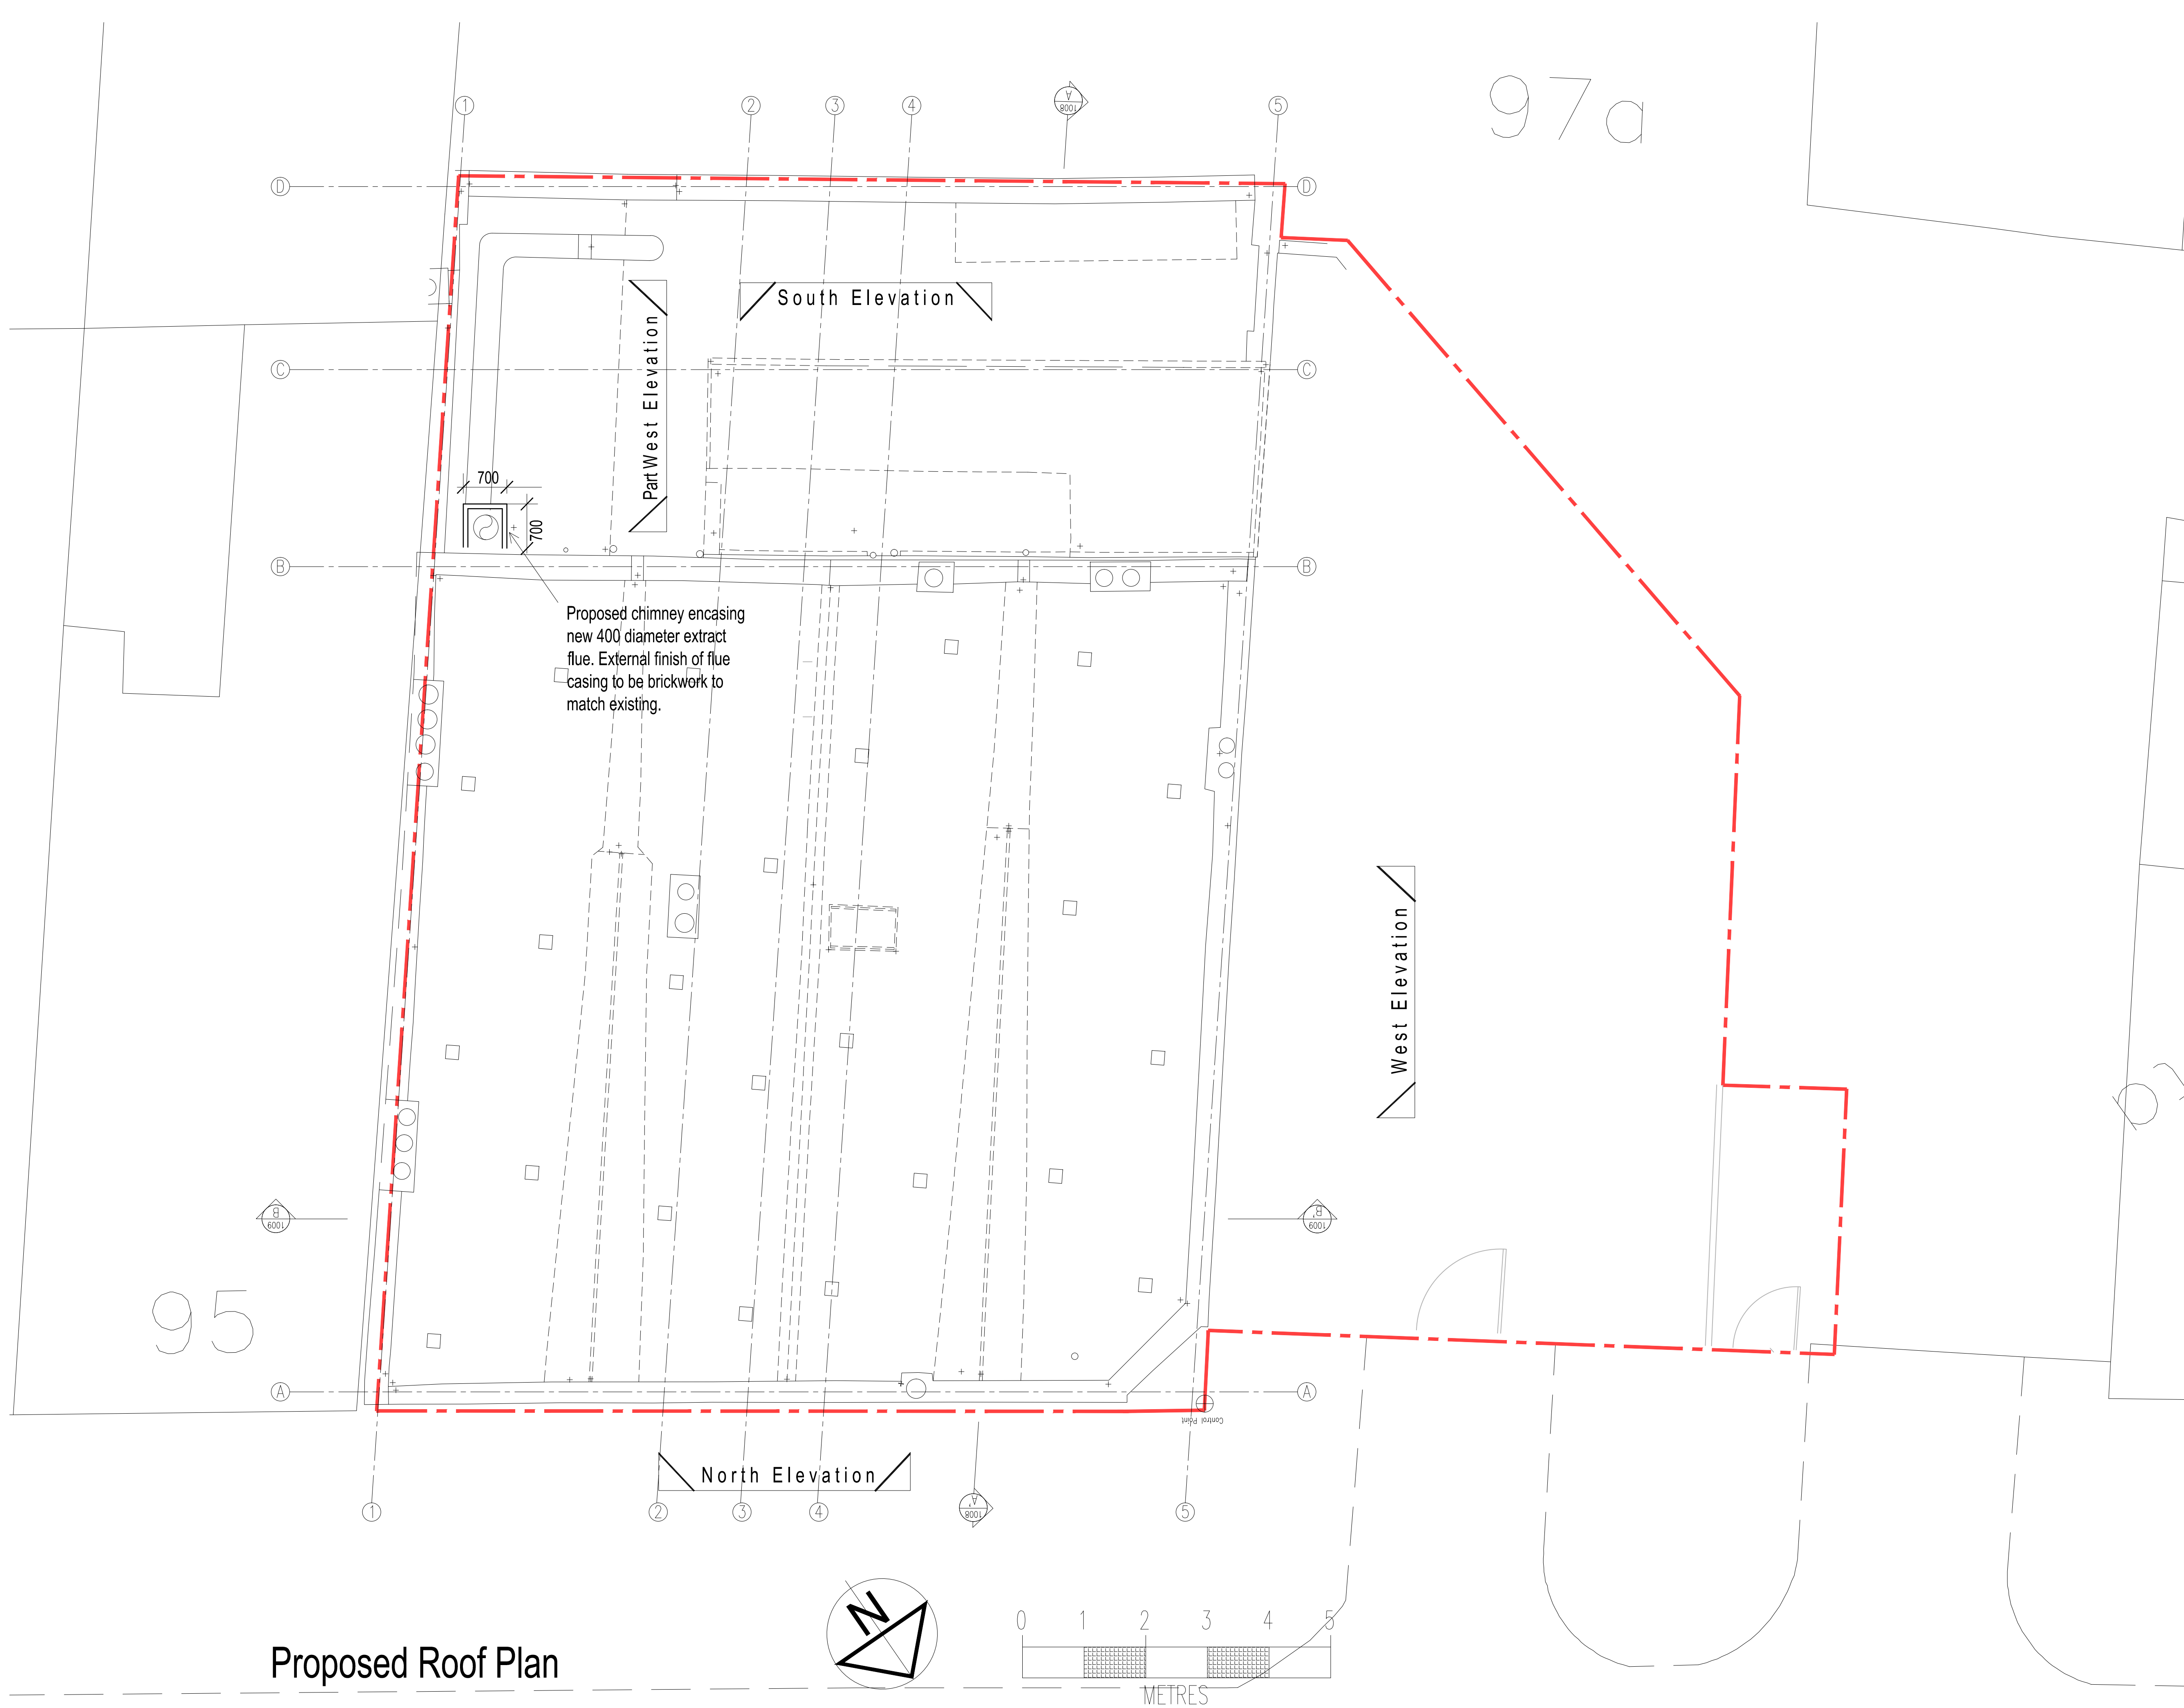

Proposed Roof Plan

Contractors are not to scale dimensions from this drawing

Original size 100mm @ A1 Copyright A4 Design

Rev	Date	Drwn	Chkd	Desc
01	Dec-13	TB	SH	First Issue
02	FEB-14	TB	SH	Wall omitted adjacent to service entrance.

a<sup>4</sup>design

Architectural  
a4design.co.uk

PROJECT TITLE

The Sir Richard Steele  
97 Haverstock Hill, London NW3 4RL  
Faucet Inn Limited

DRAWING TITLE

Proposed Residential Plans  
Sheet 6  
Roof Plan

DATE

Dec 2013

SCALE

1:50 @ A1 or 1:100 @ A3

DRAWN BY

TB

PROJECT NUMBER

20220

DRAWING NUMBER





20220-PL-017

REVISION

02

STATUS

Planning

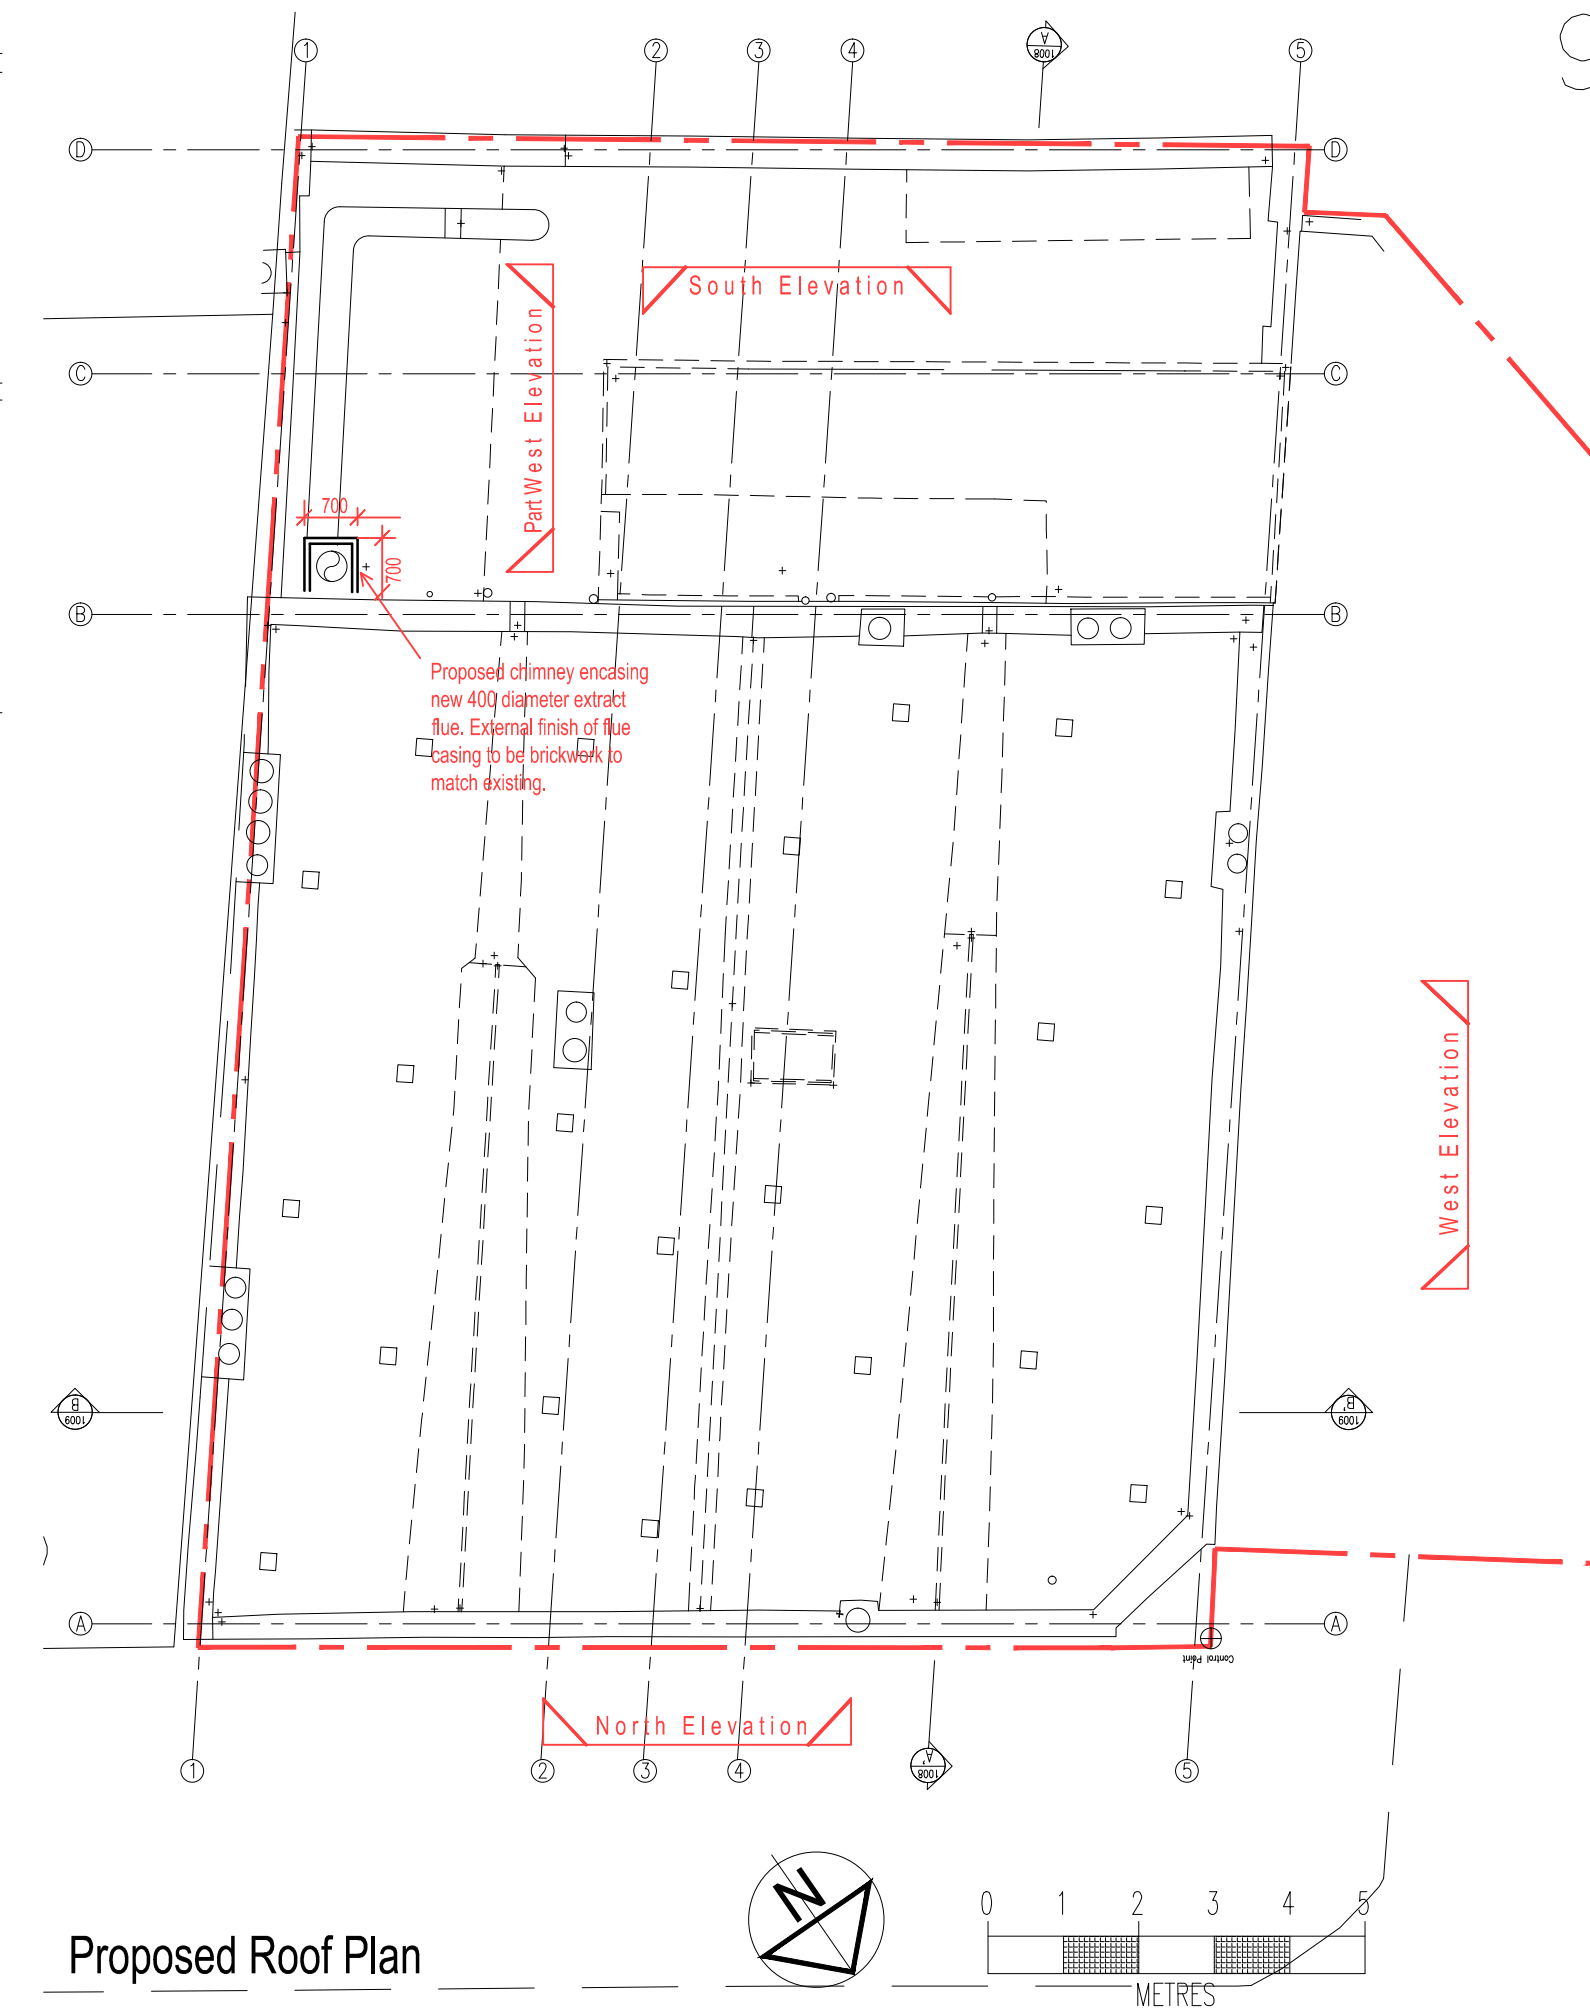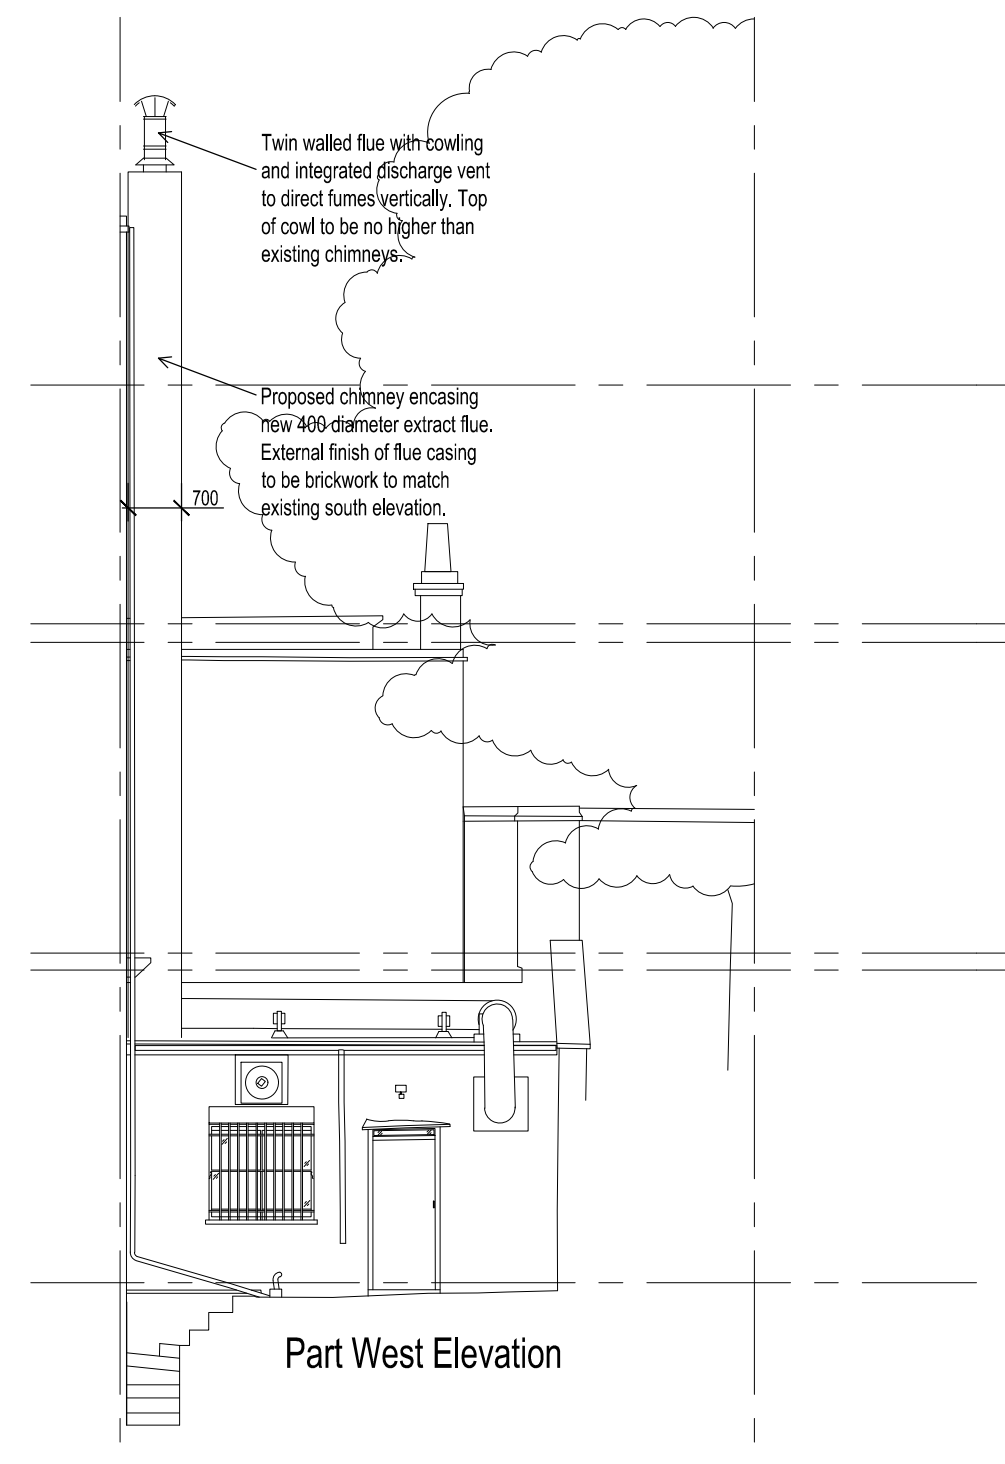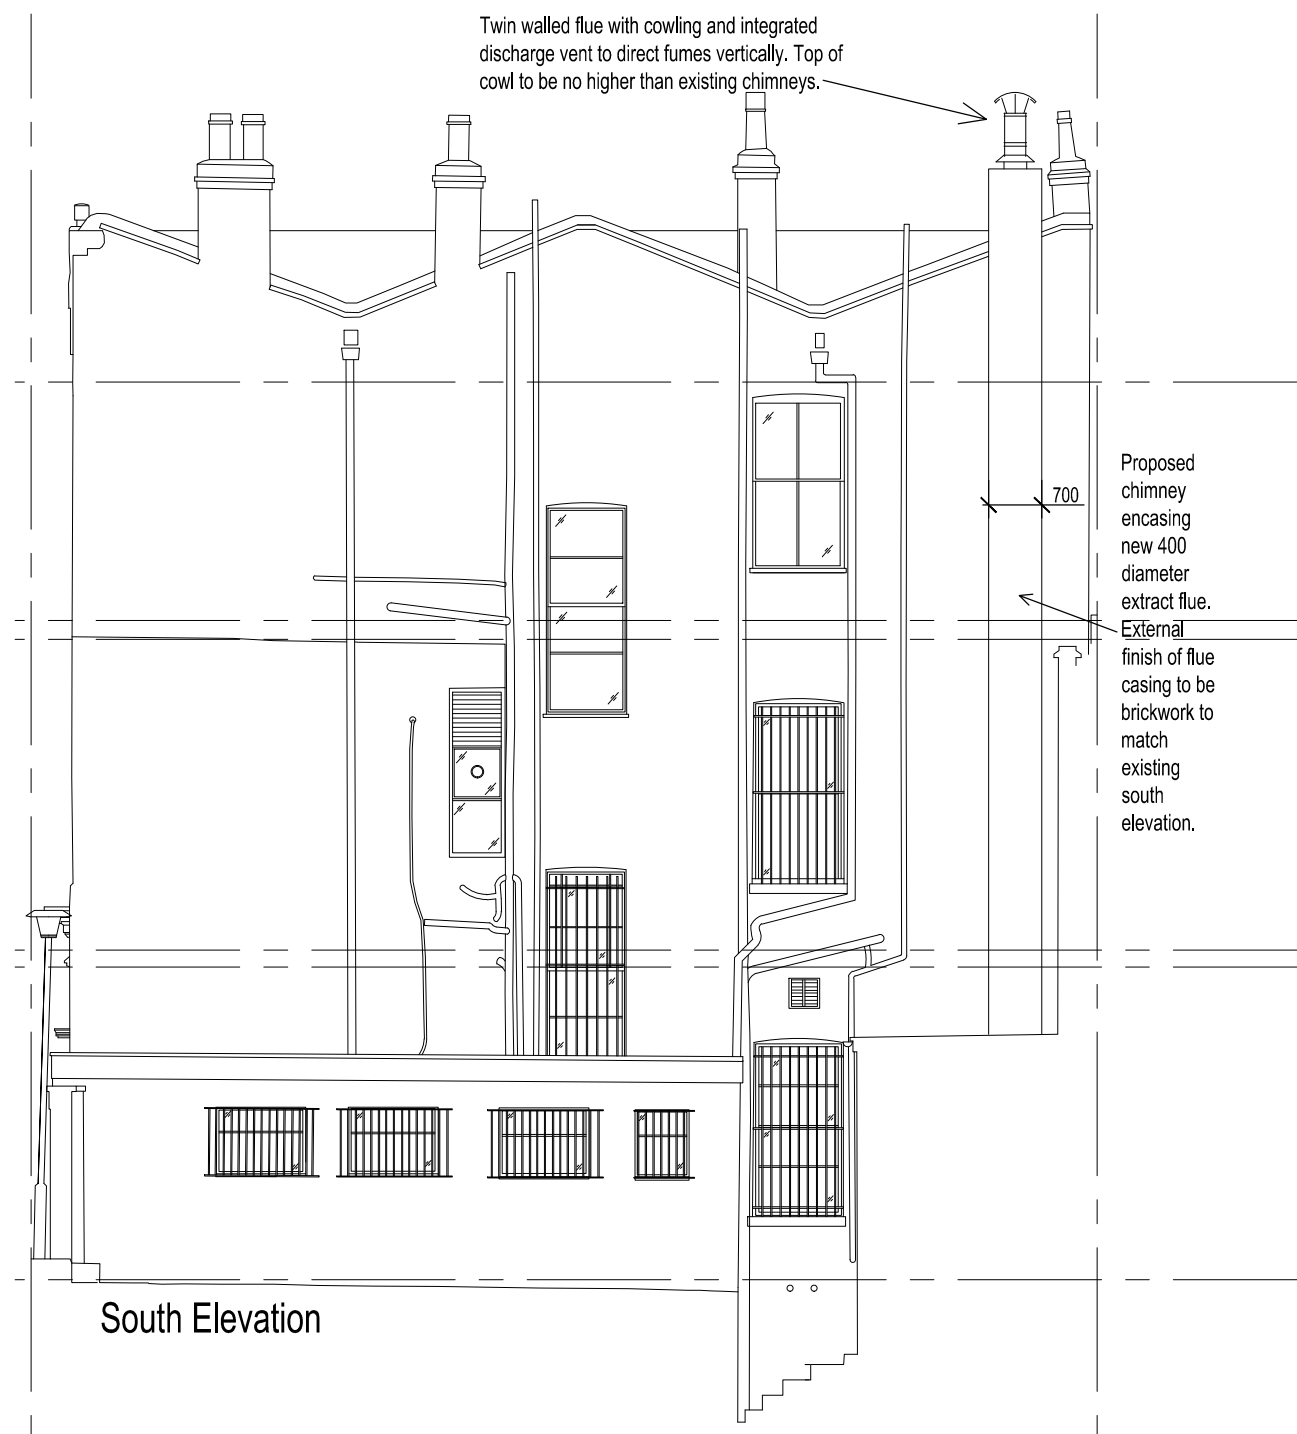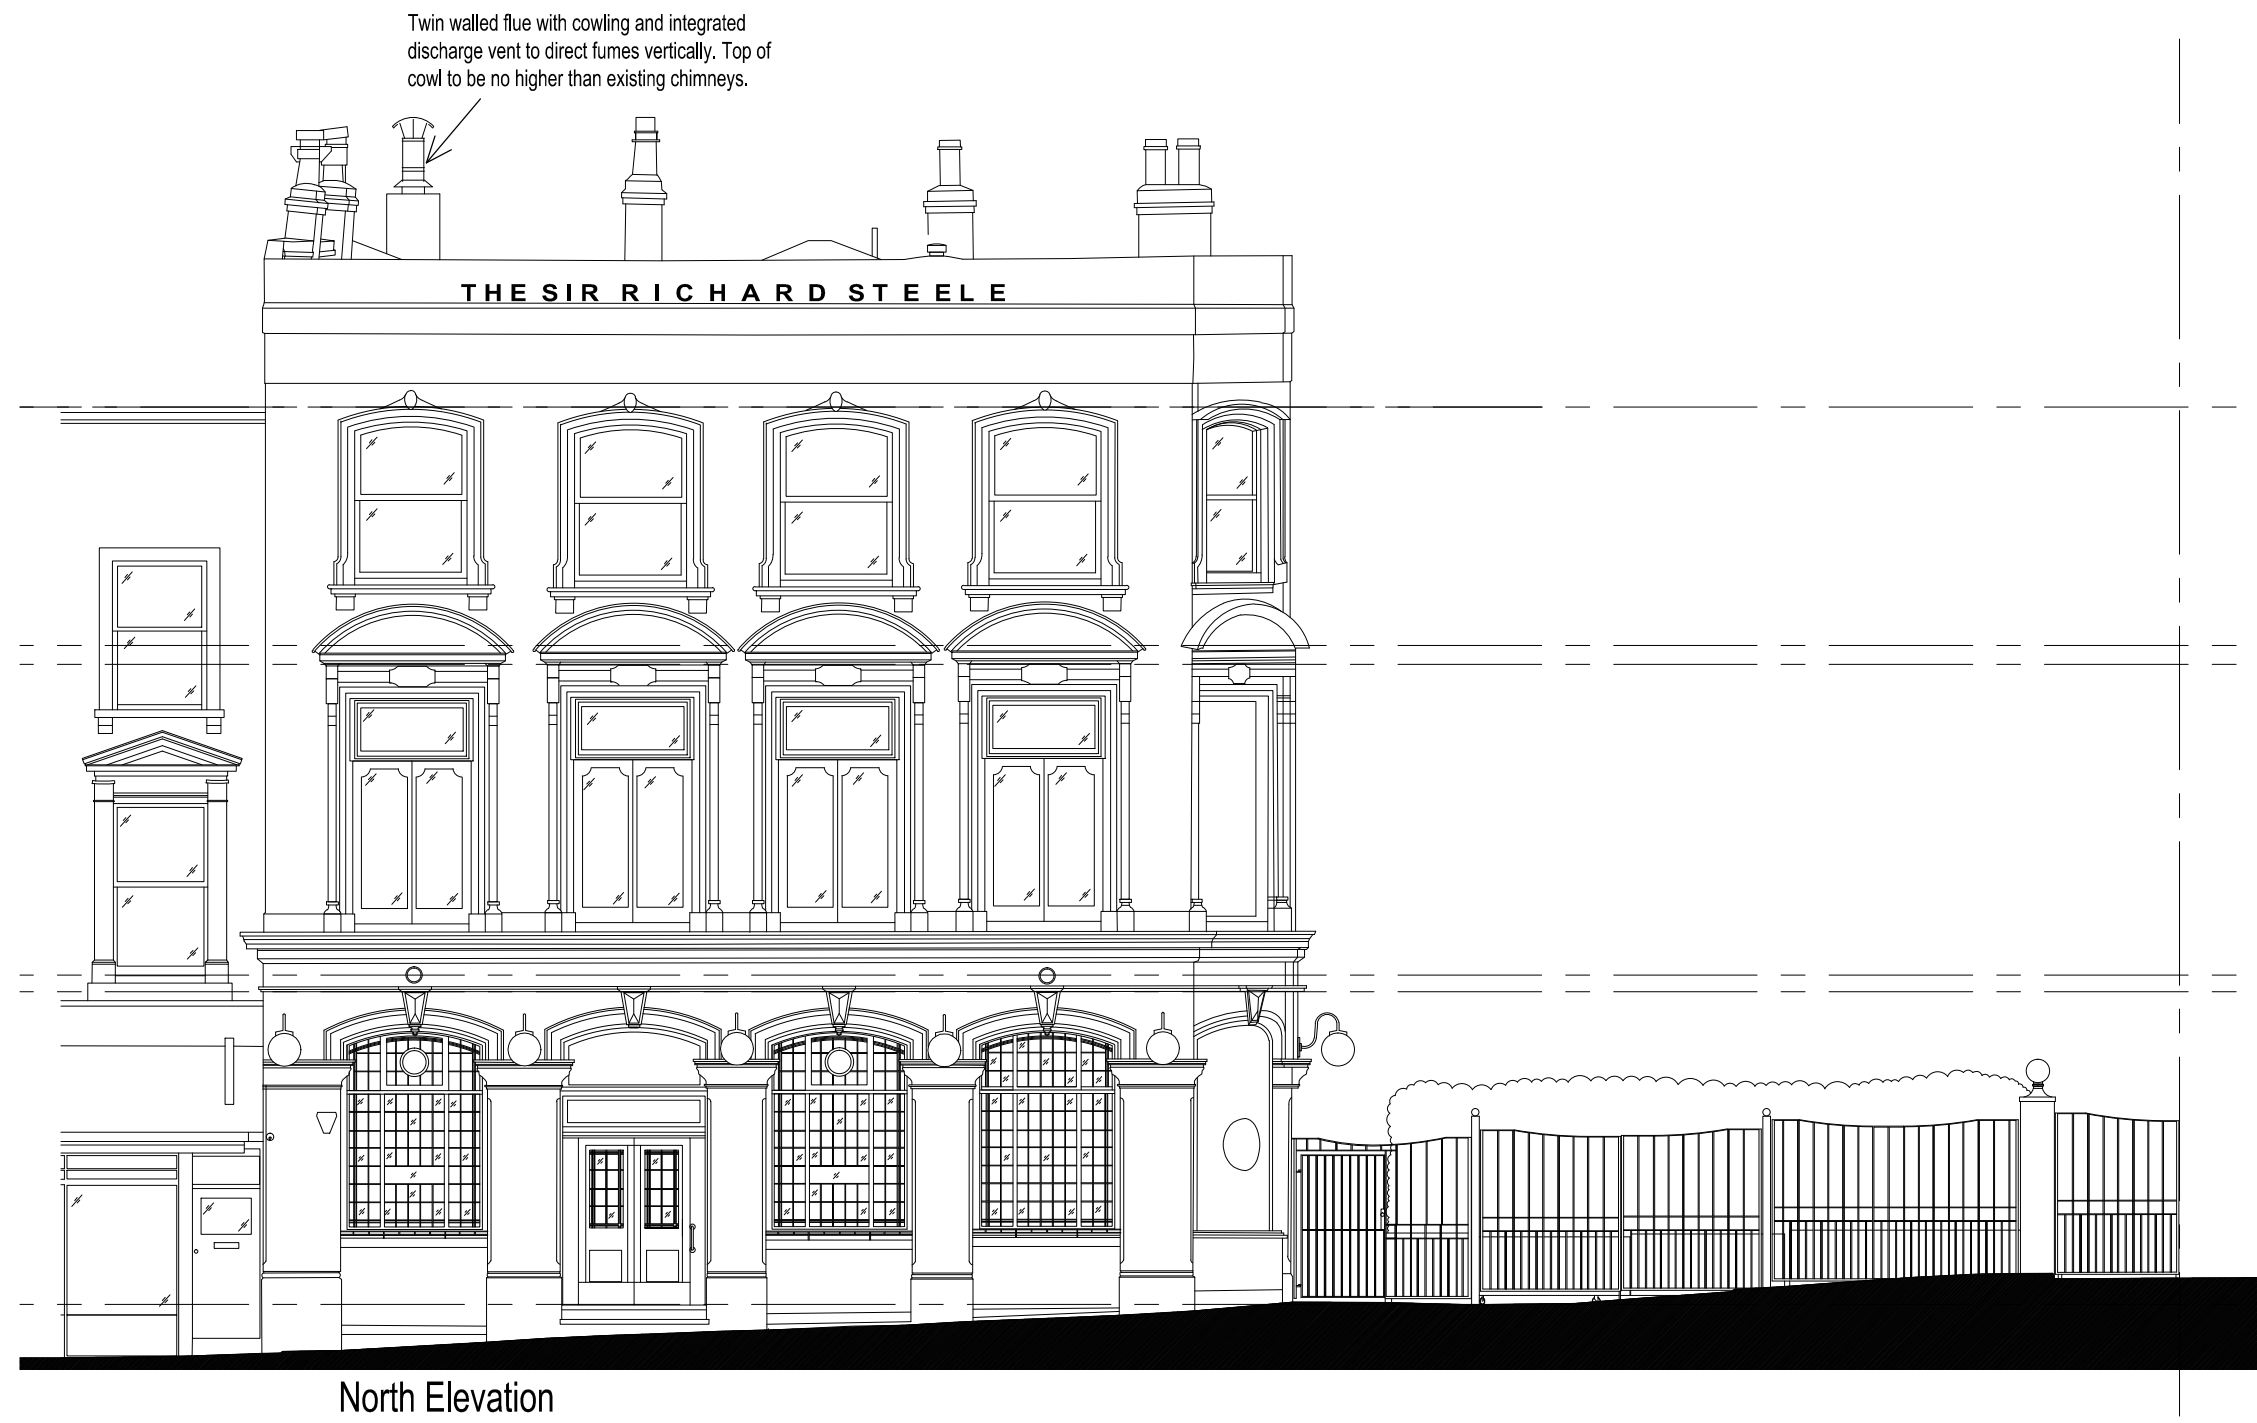

Key Plan