
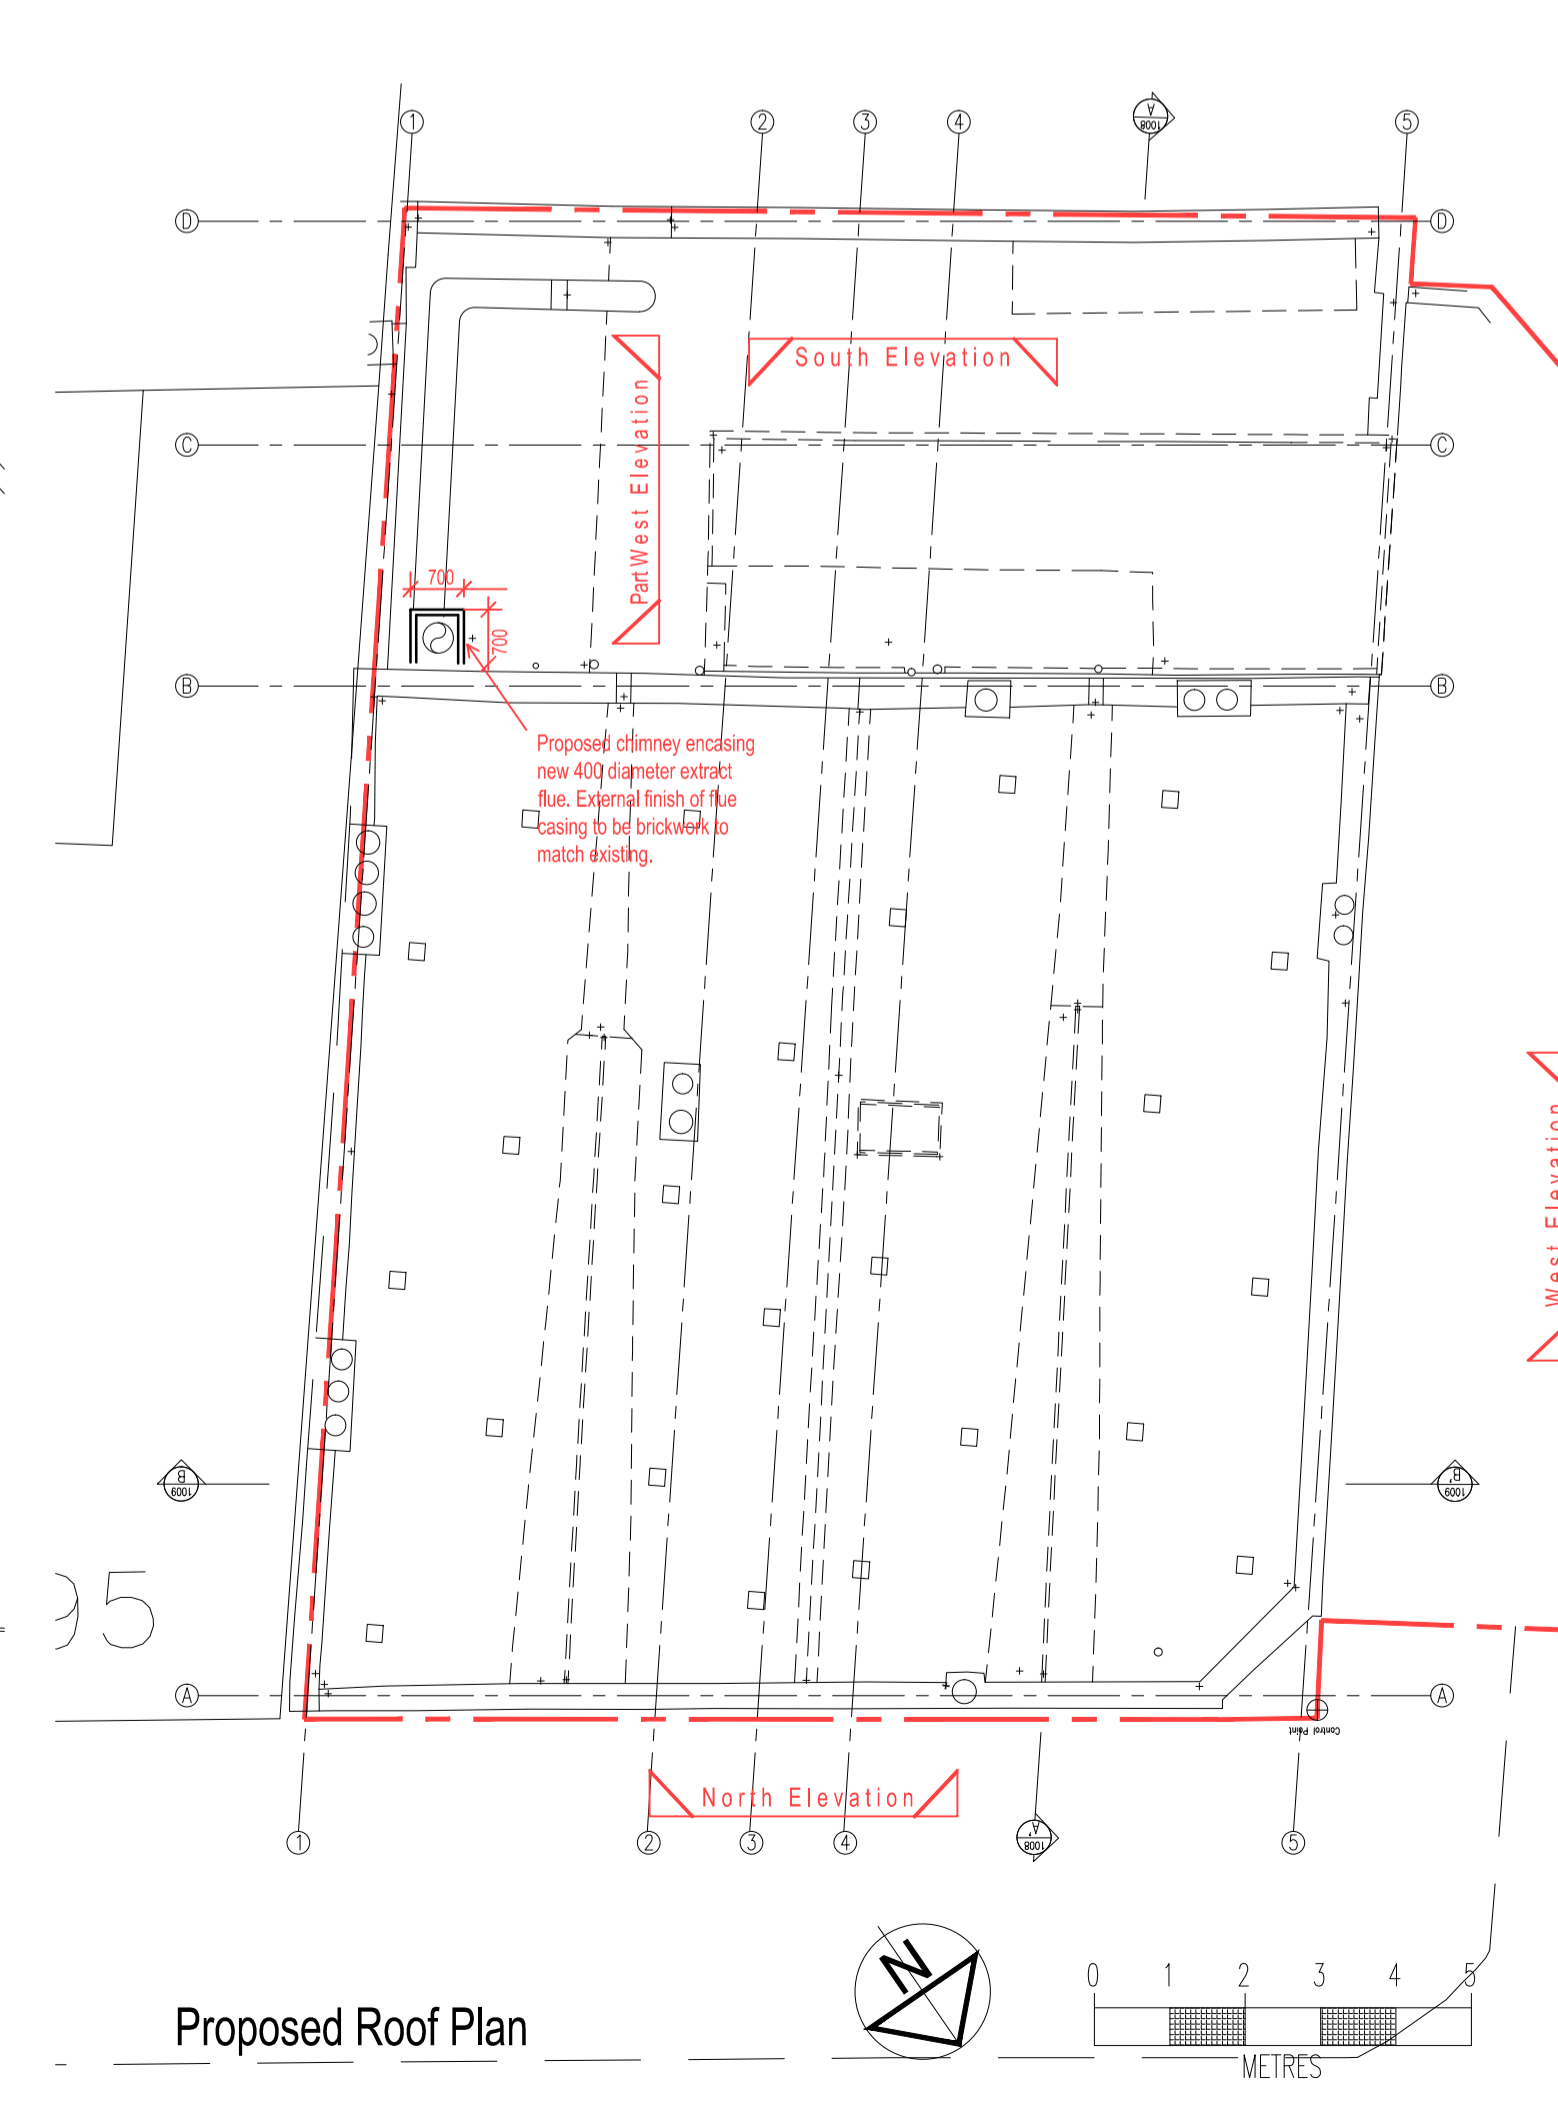
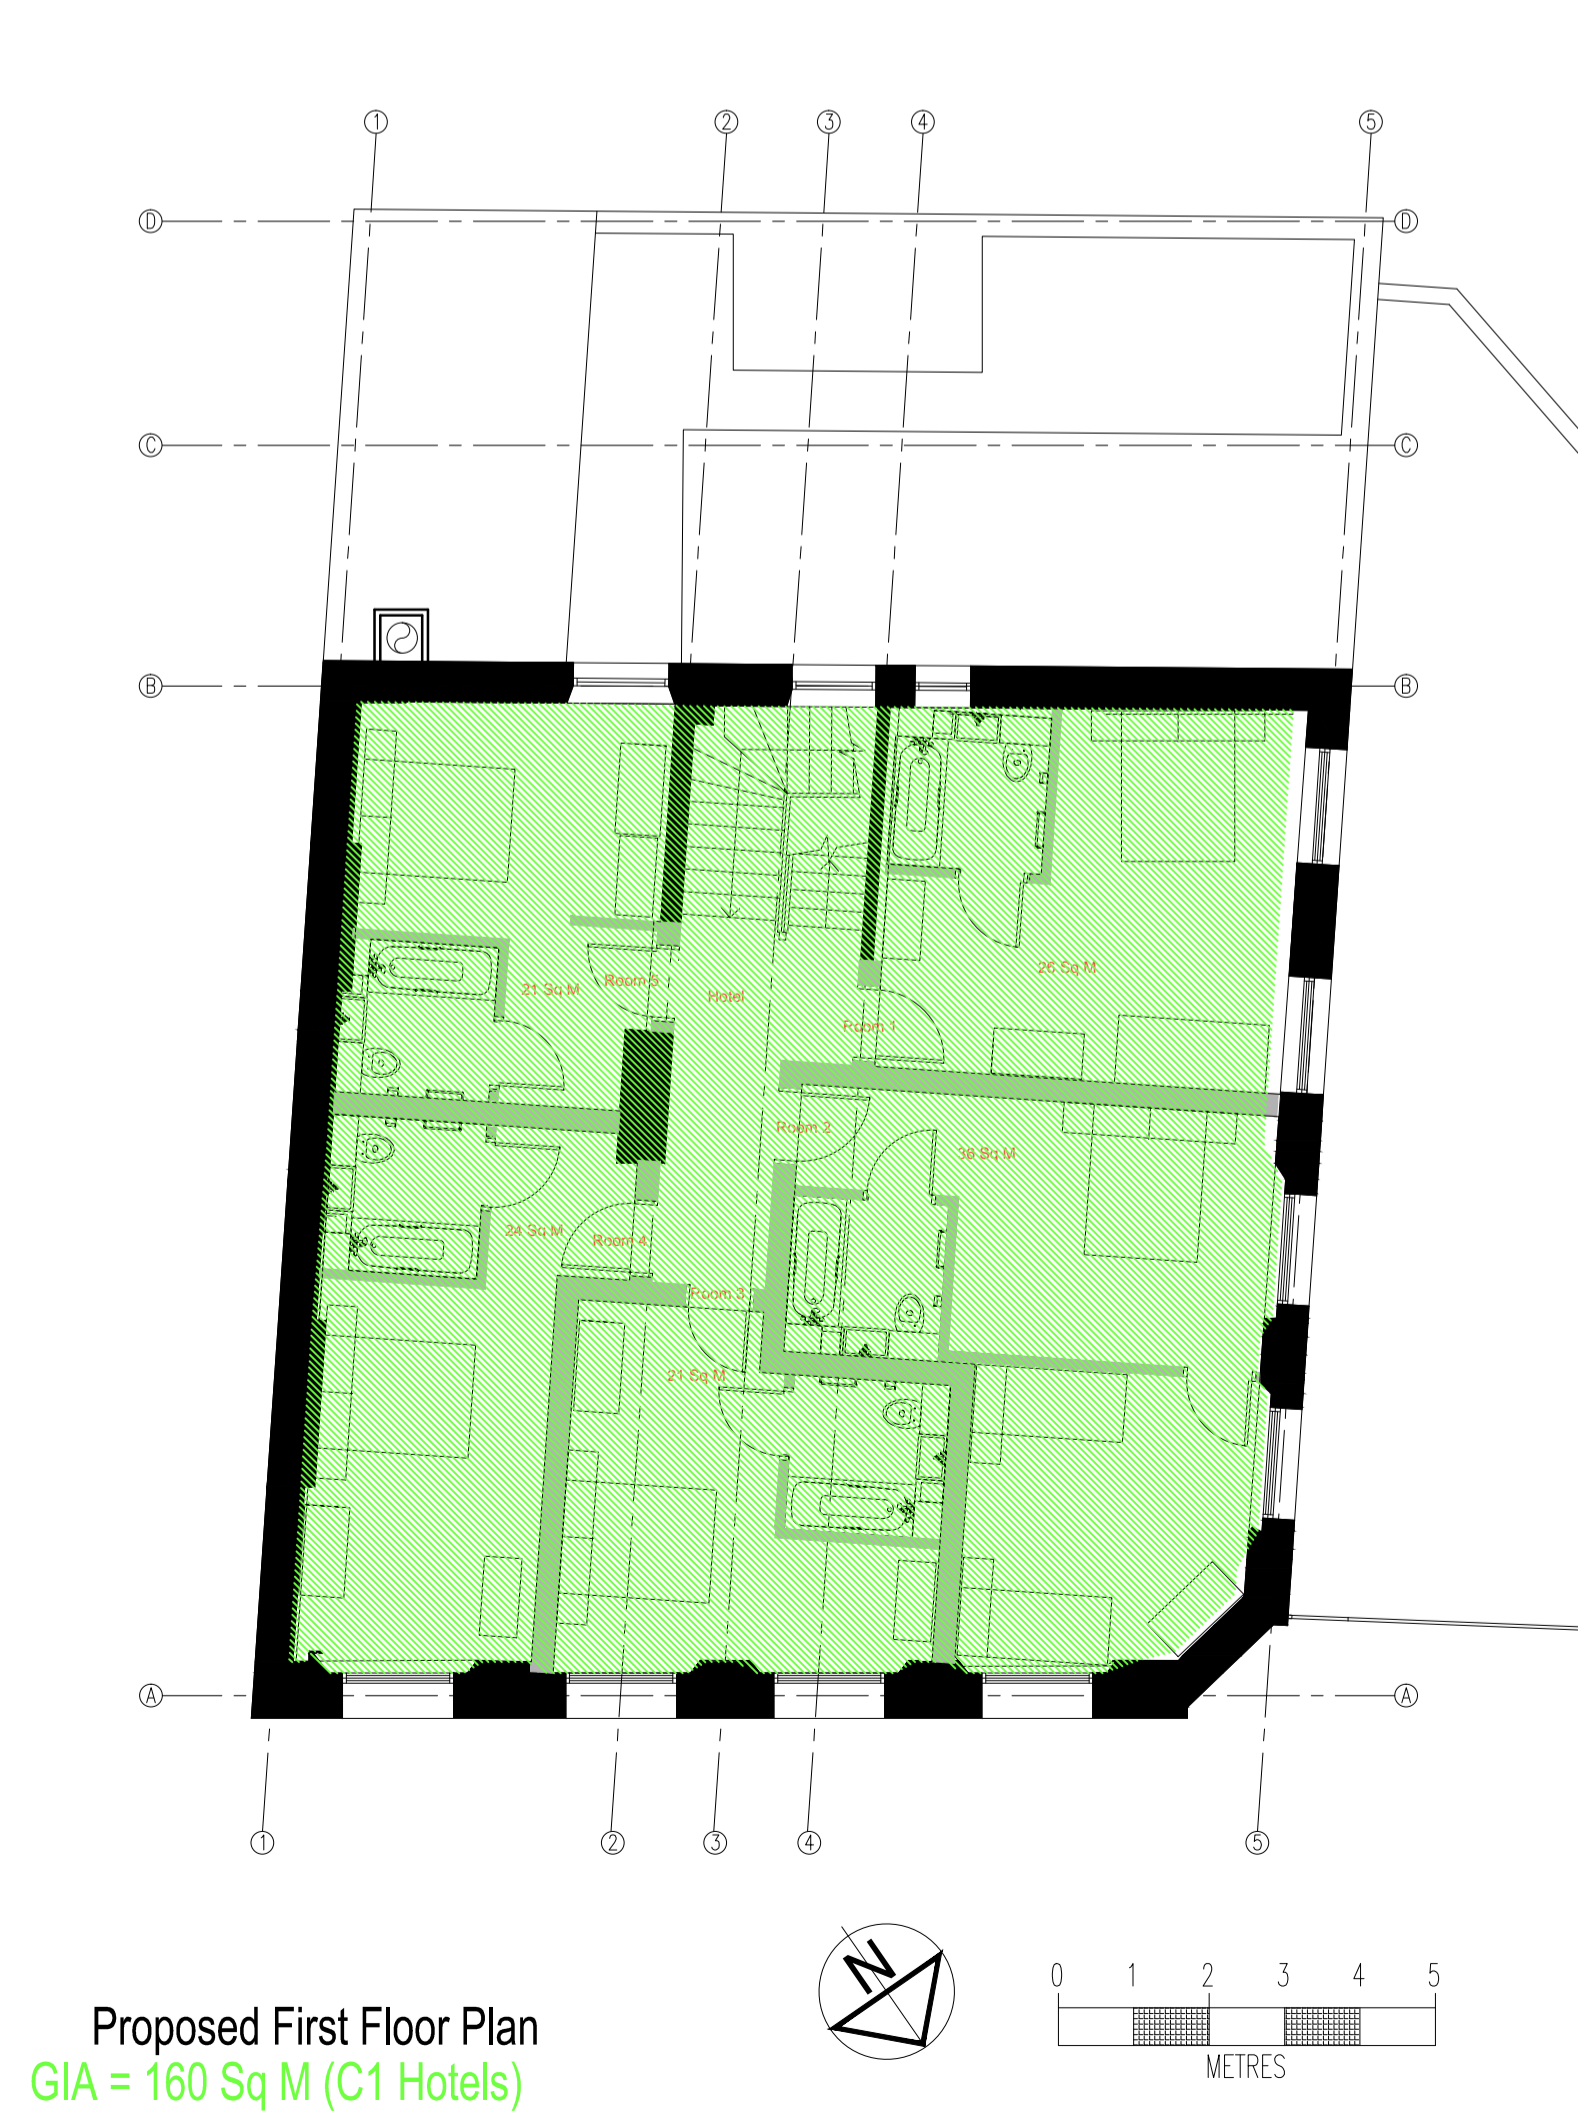
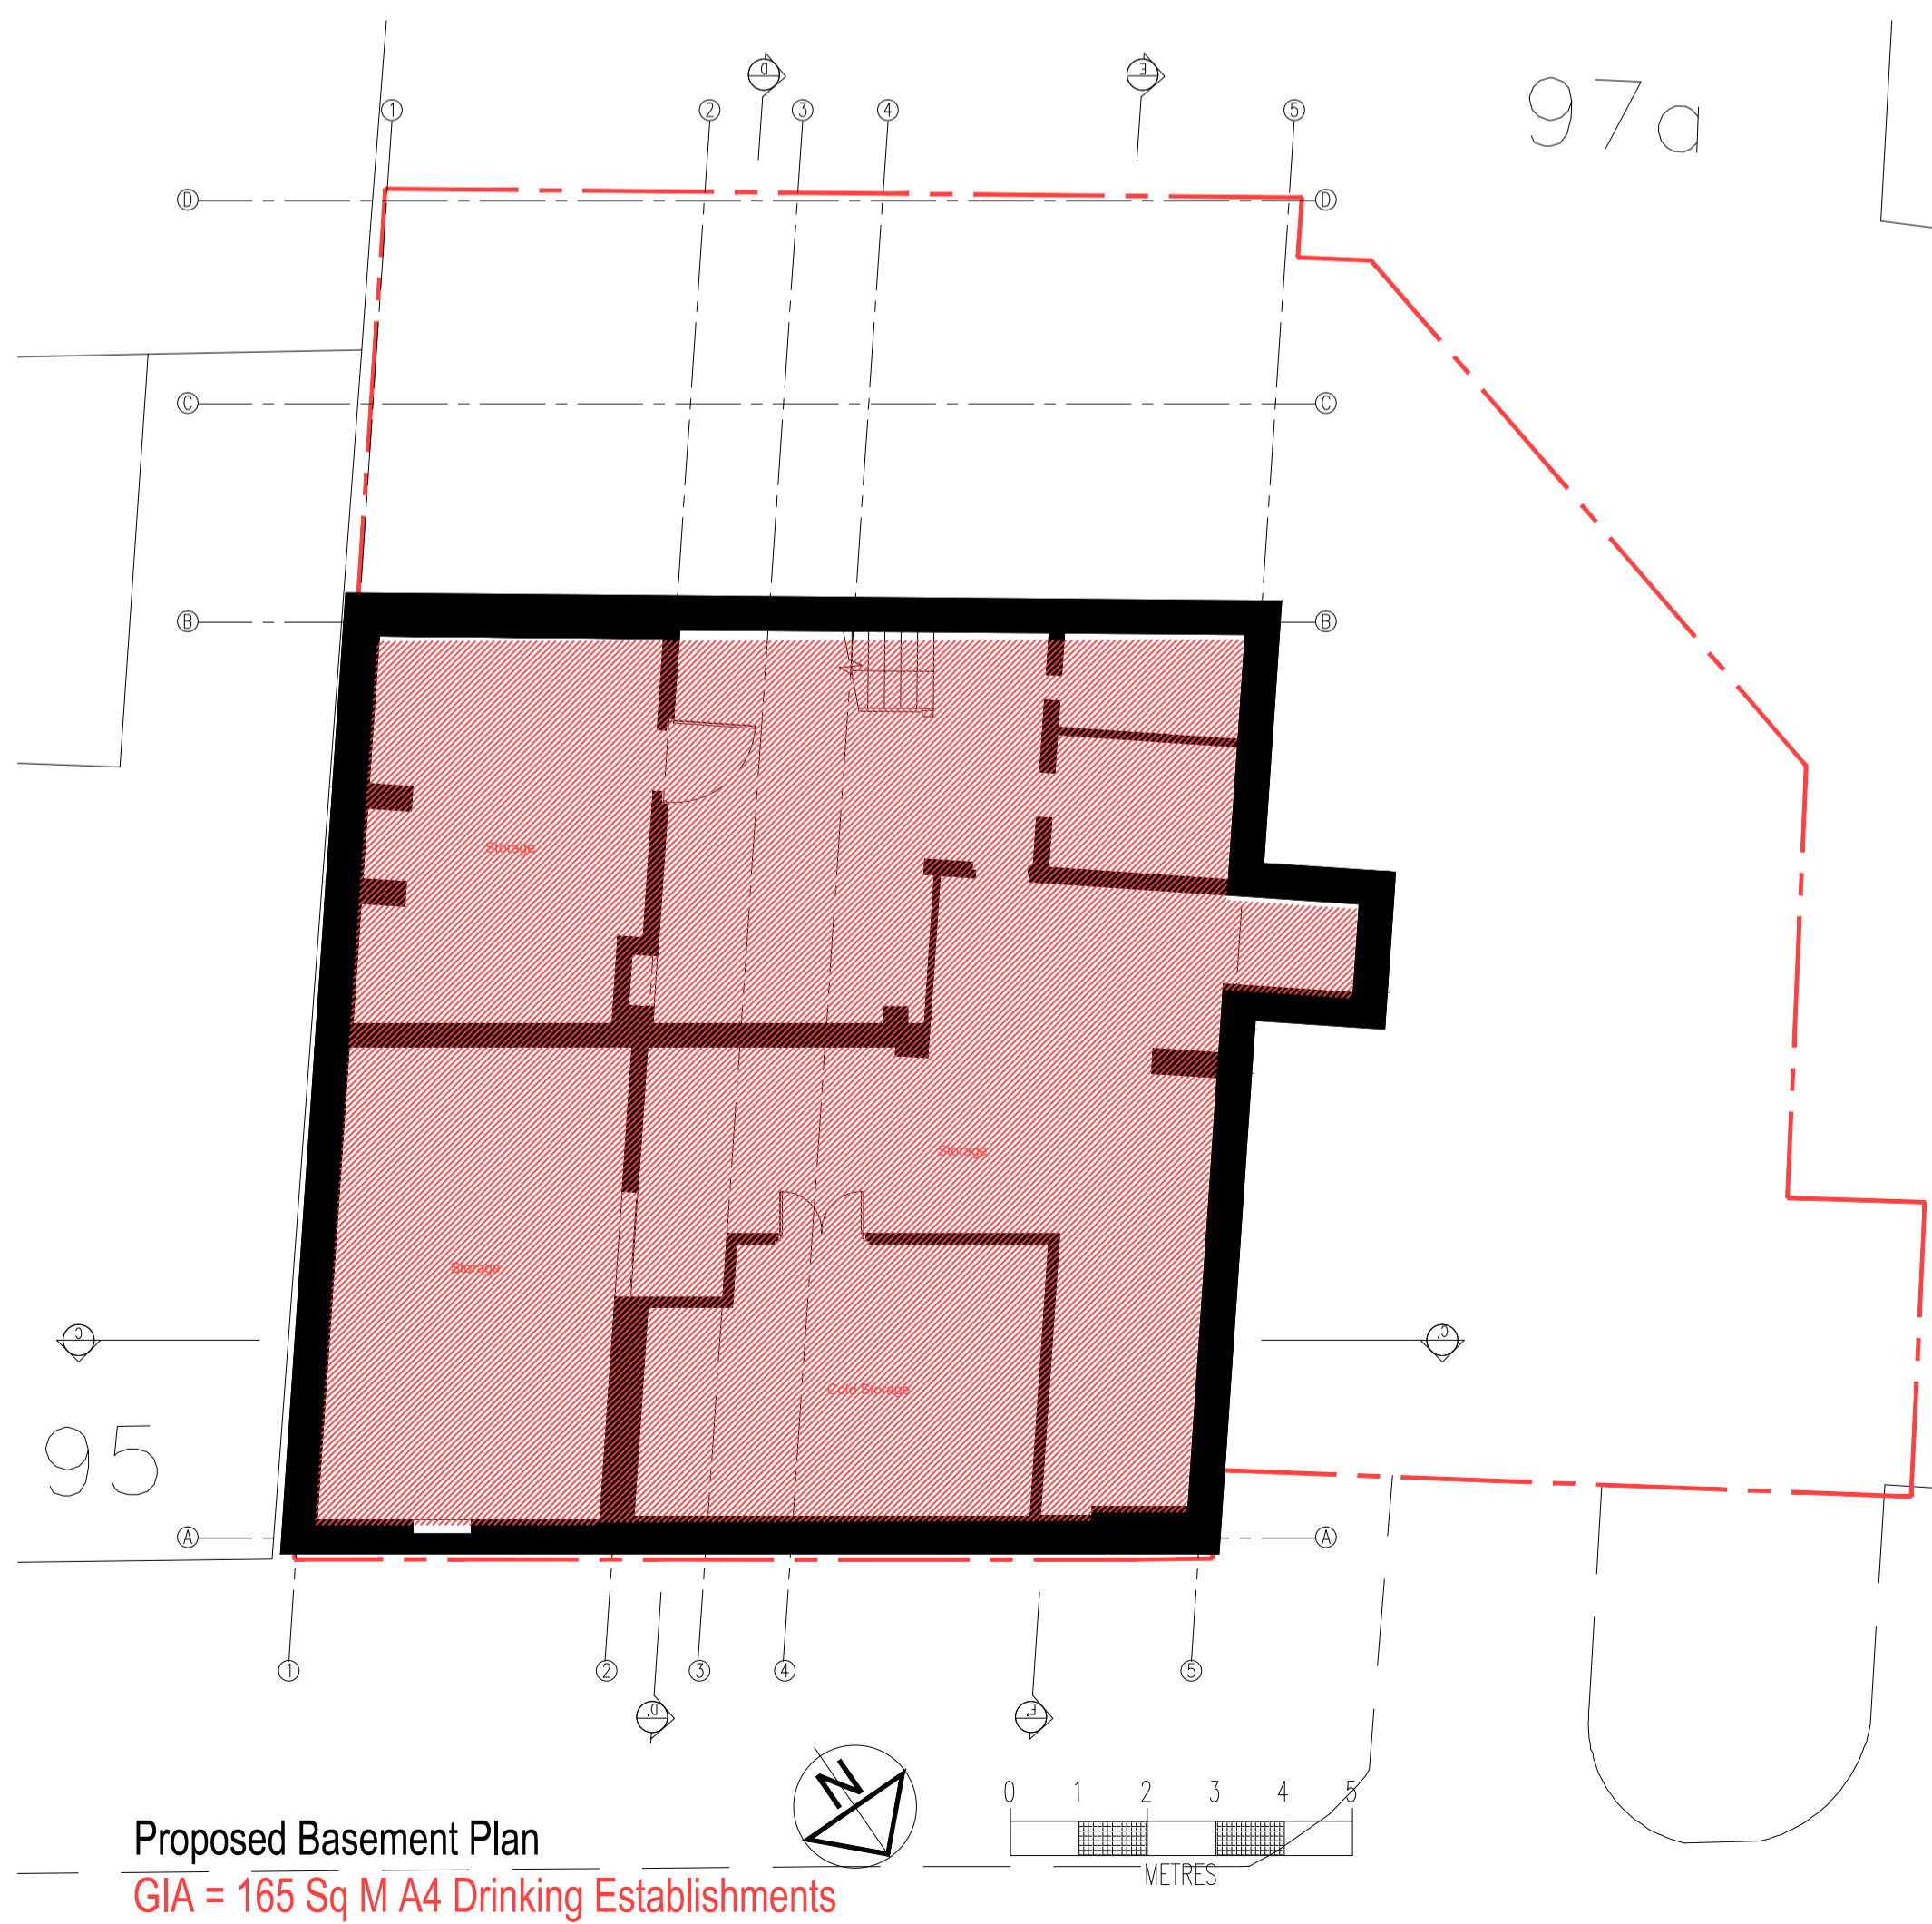
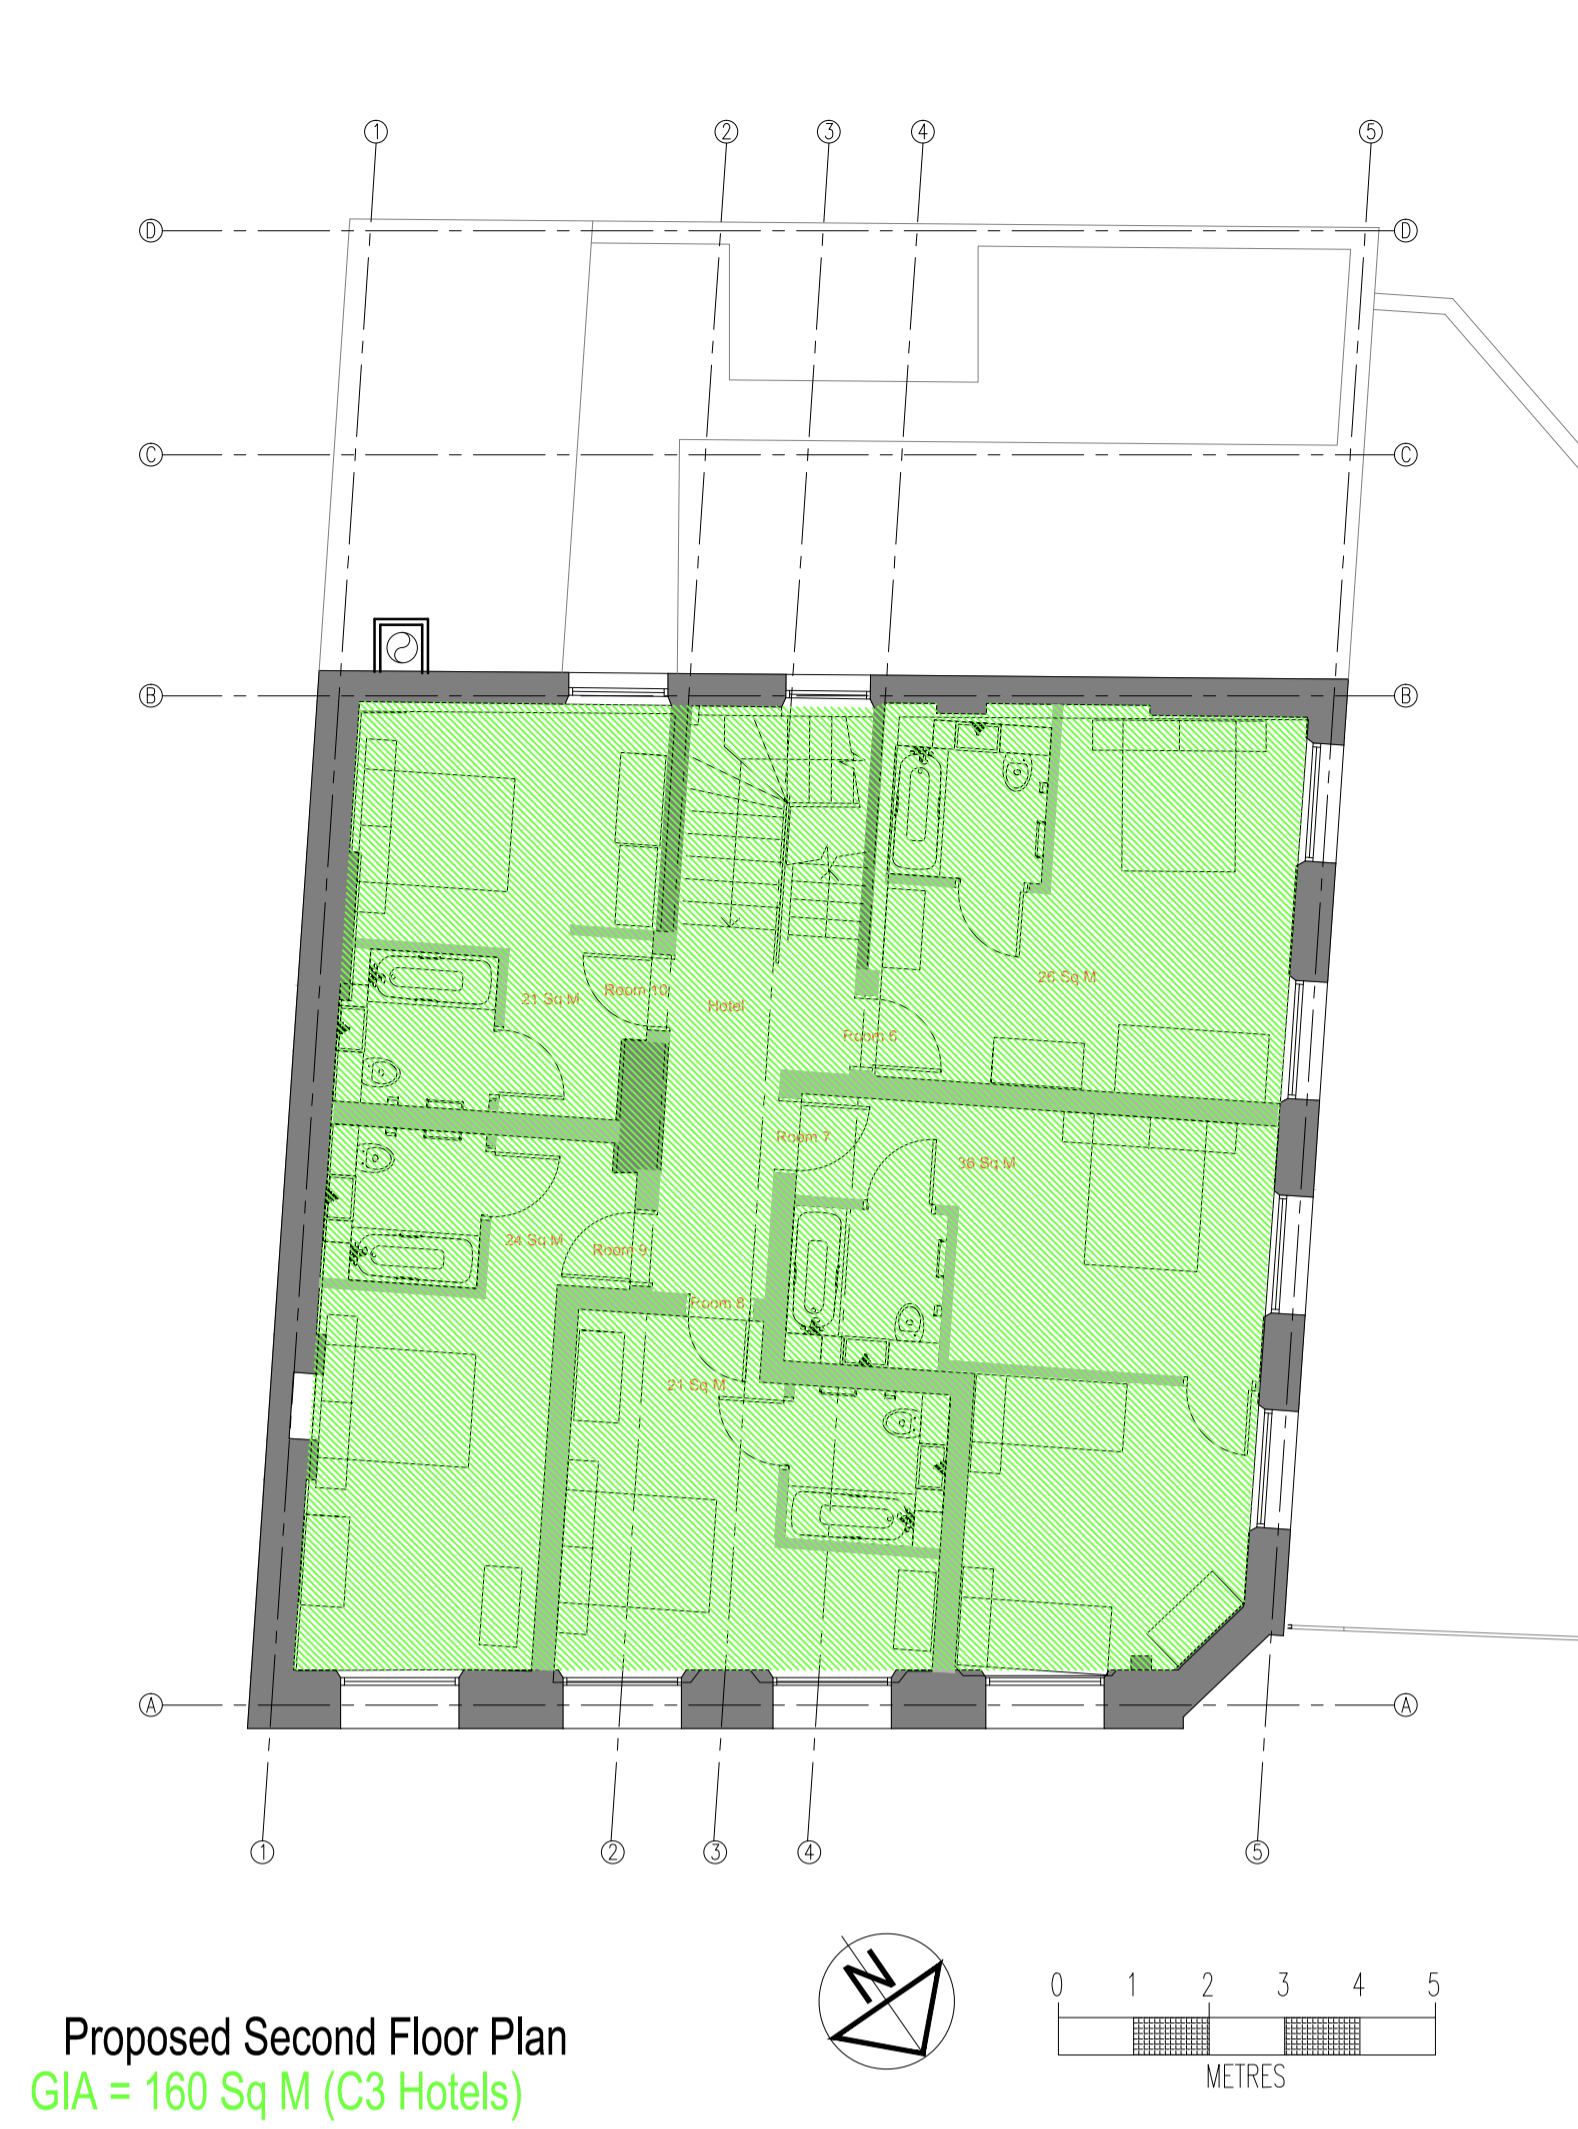


Contractors are not to scale dimensions from this drawing

Original size 100mm @ A1 Copyright A4 Design

Rev	Date	Drwn	Chkd	Desc
01	Dec-13	TB	SH	First Issue
02	FEB-14	TB	SH	Notes amended to Ground floor plan, wall omitted adjacent to service entrance.

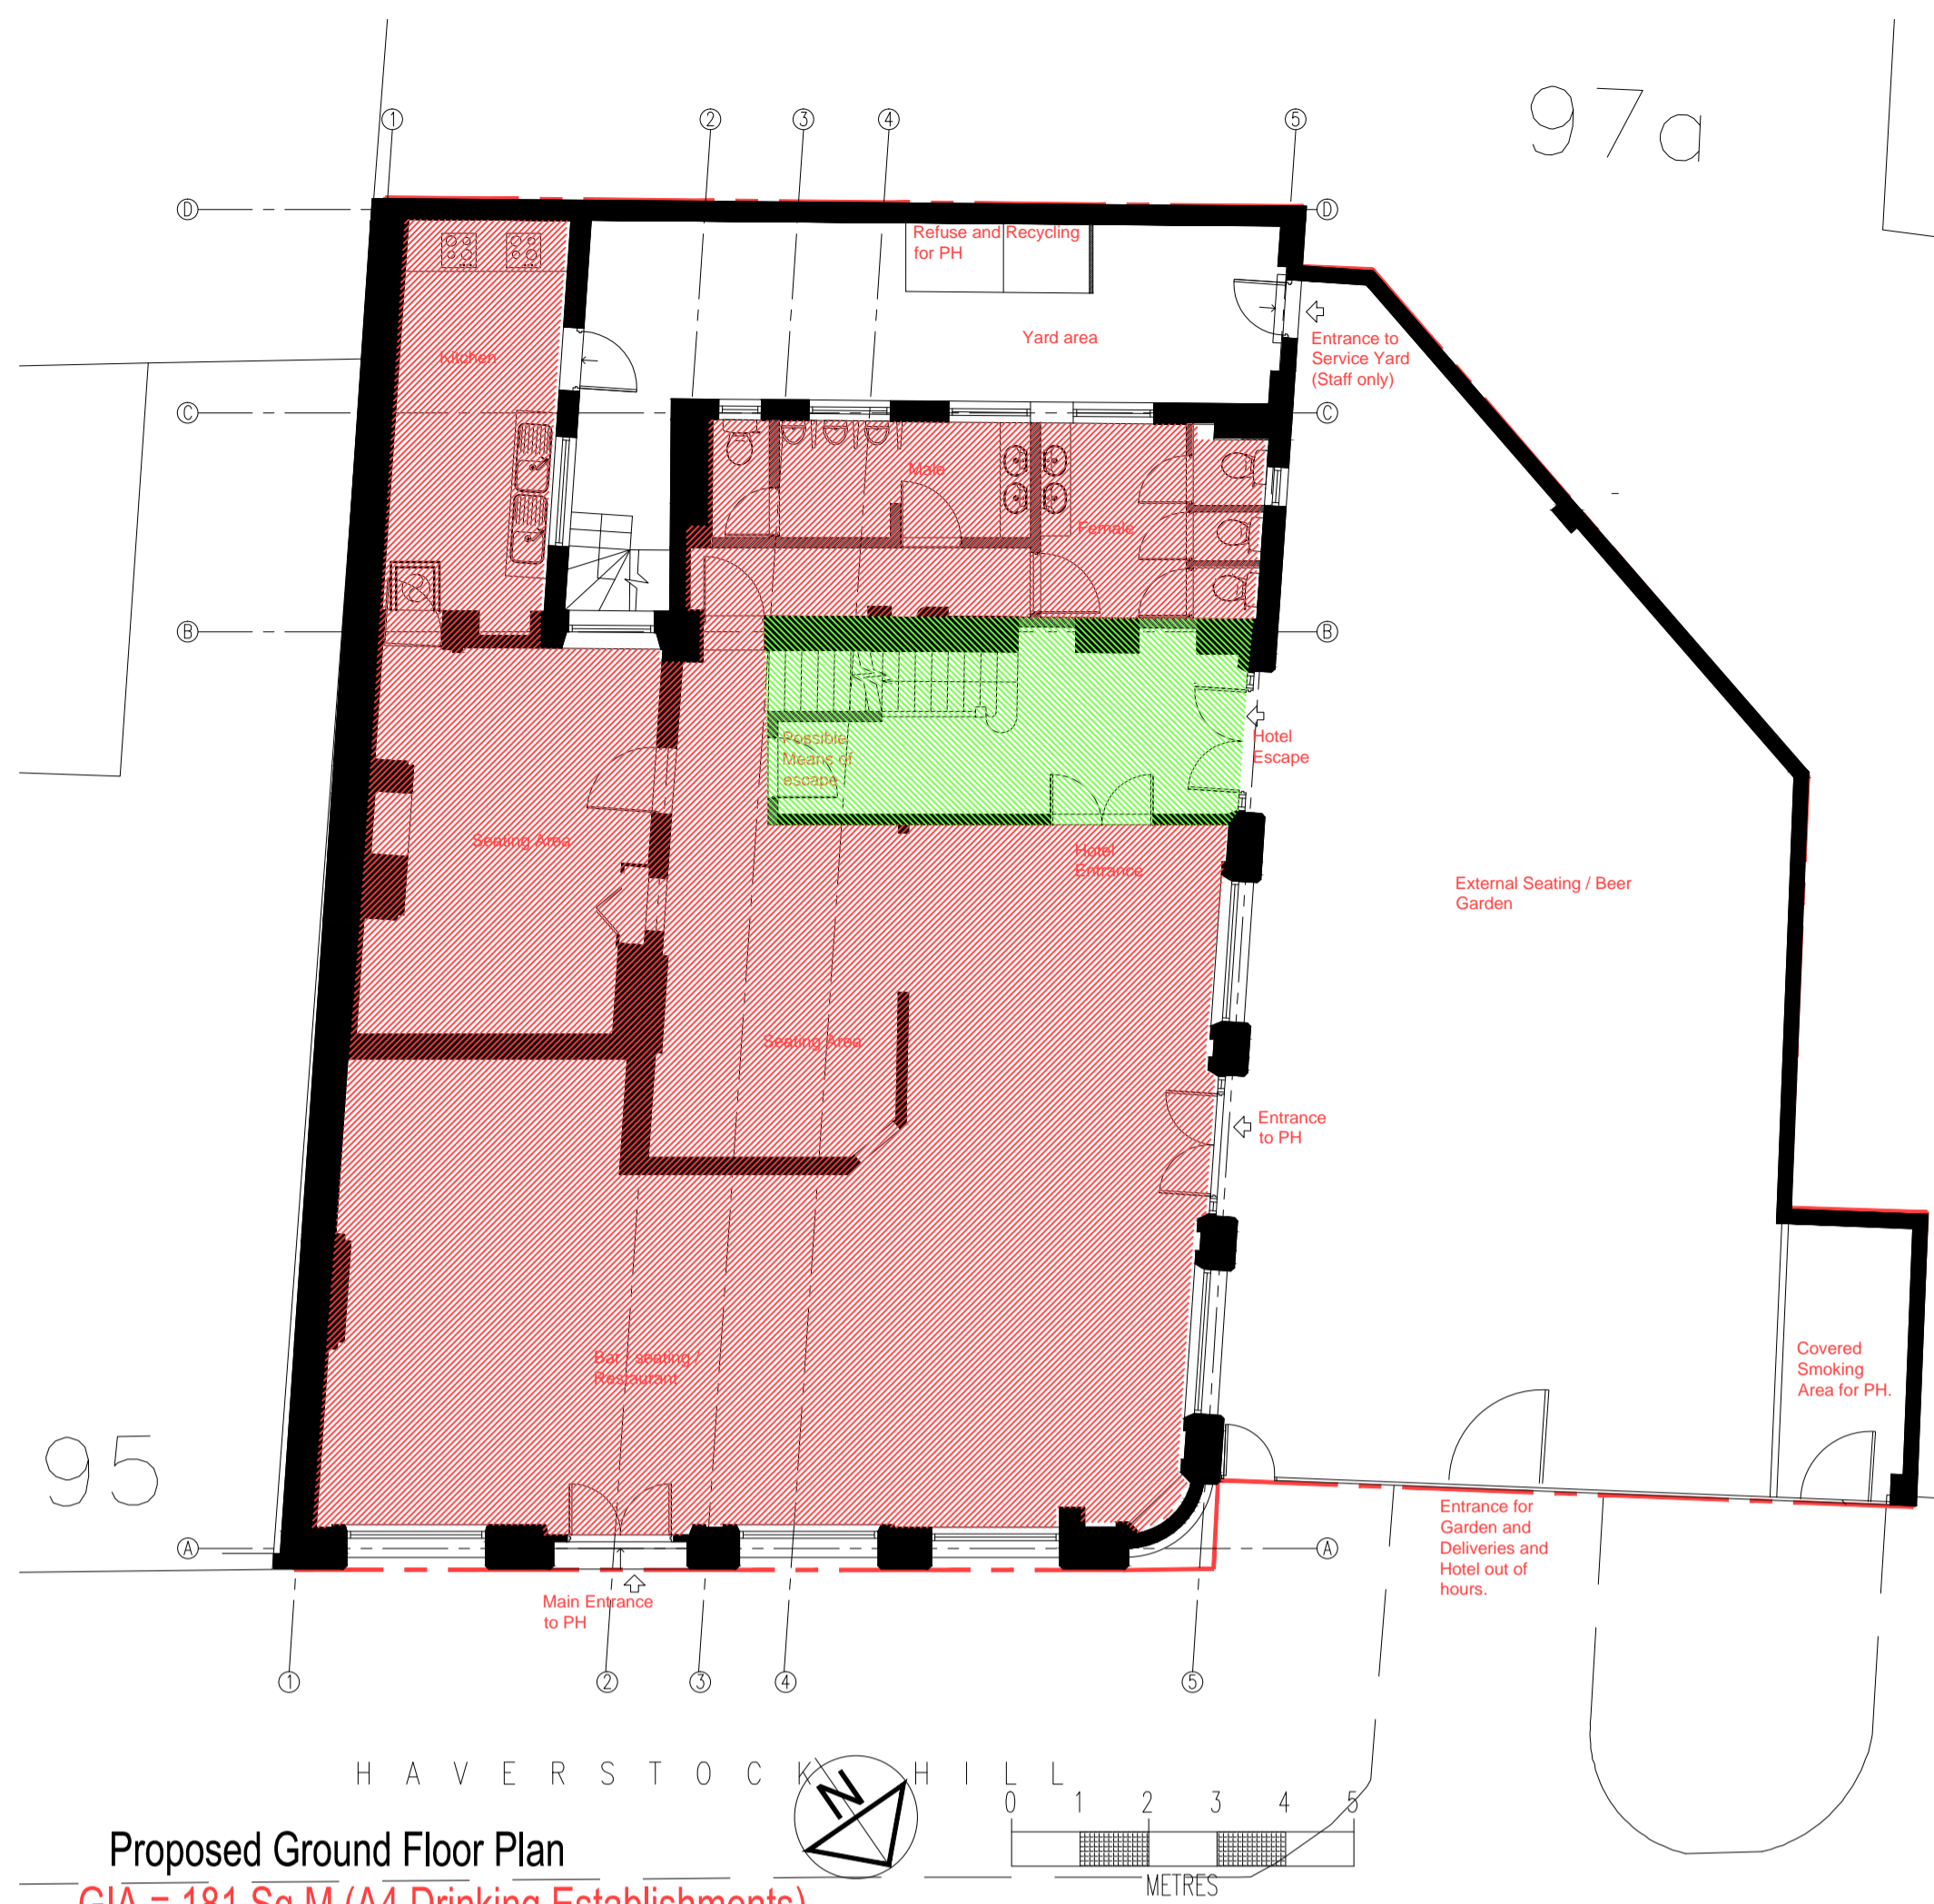

a4 design Architectural
 a4design.co.uk

PROJECT TITLE
 The Sir Richard Steele
 97 Haverstock Hill, London NW3 4RL
 Faucet Inn Limited

DRAWING TITLE
 Proposed Hotel Plans Sheet 1
 AREA PLANS

DATE
 Dec 2013

SCALE
 1:100 & 1:200 @ A1 or 1:200 & 1:400 @ A3

DRAWN BY
 TB

PROJECT NUMBER
 20220

DRAWING NUMBER
 20220-PL-022

REVISION
 02


STATUS
 Planning

Contractors are not to scale dimensions from this drawing

Original size 100mm @ A1 Copyright A4 Design

Rev	Date	Drwn	Chkd	Desc
01	Dec-13	TB	SH	First Issue
02	FEB-14	TB	SH	Notes amended to plan and wall omitted adjacent to service entrance.



97a

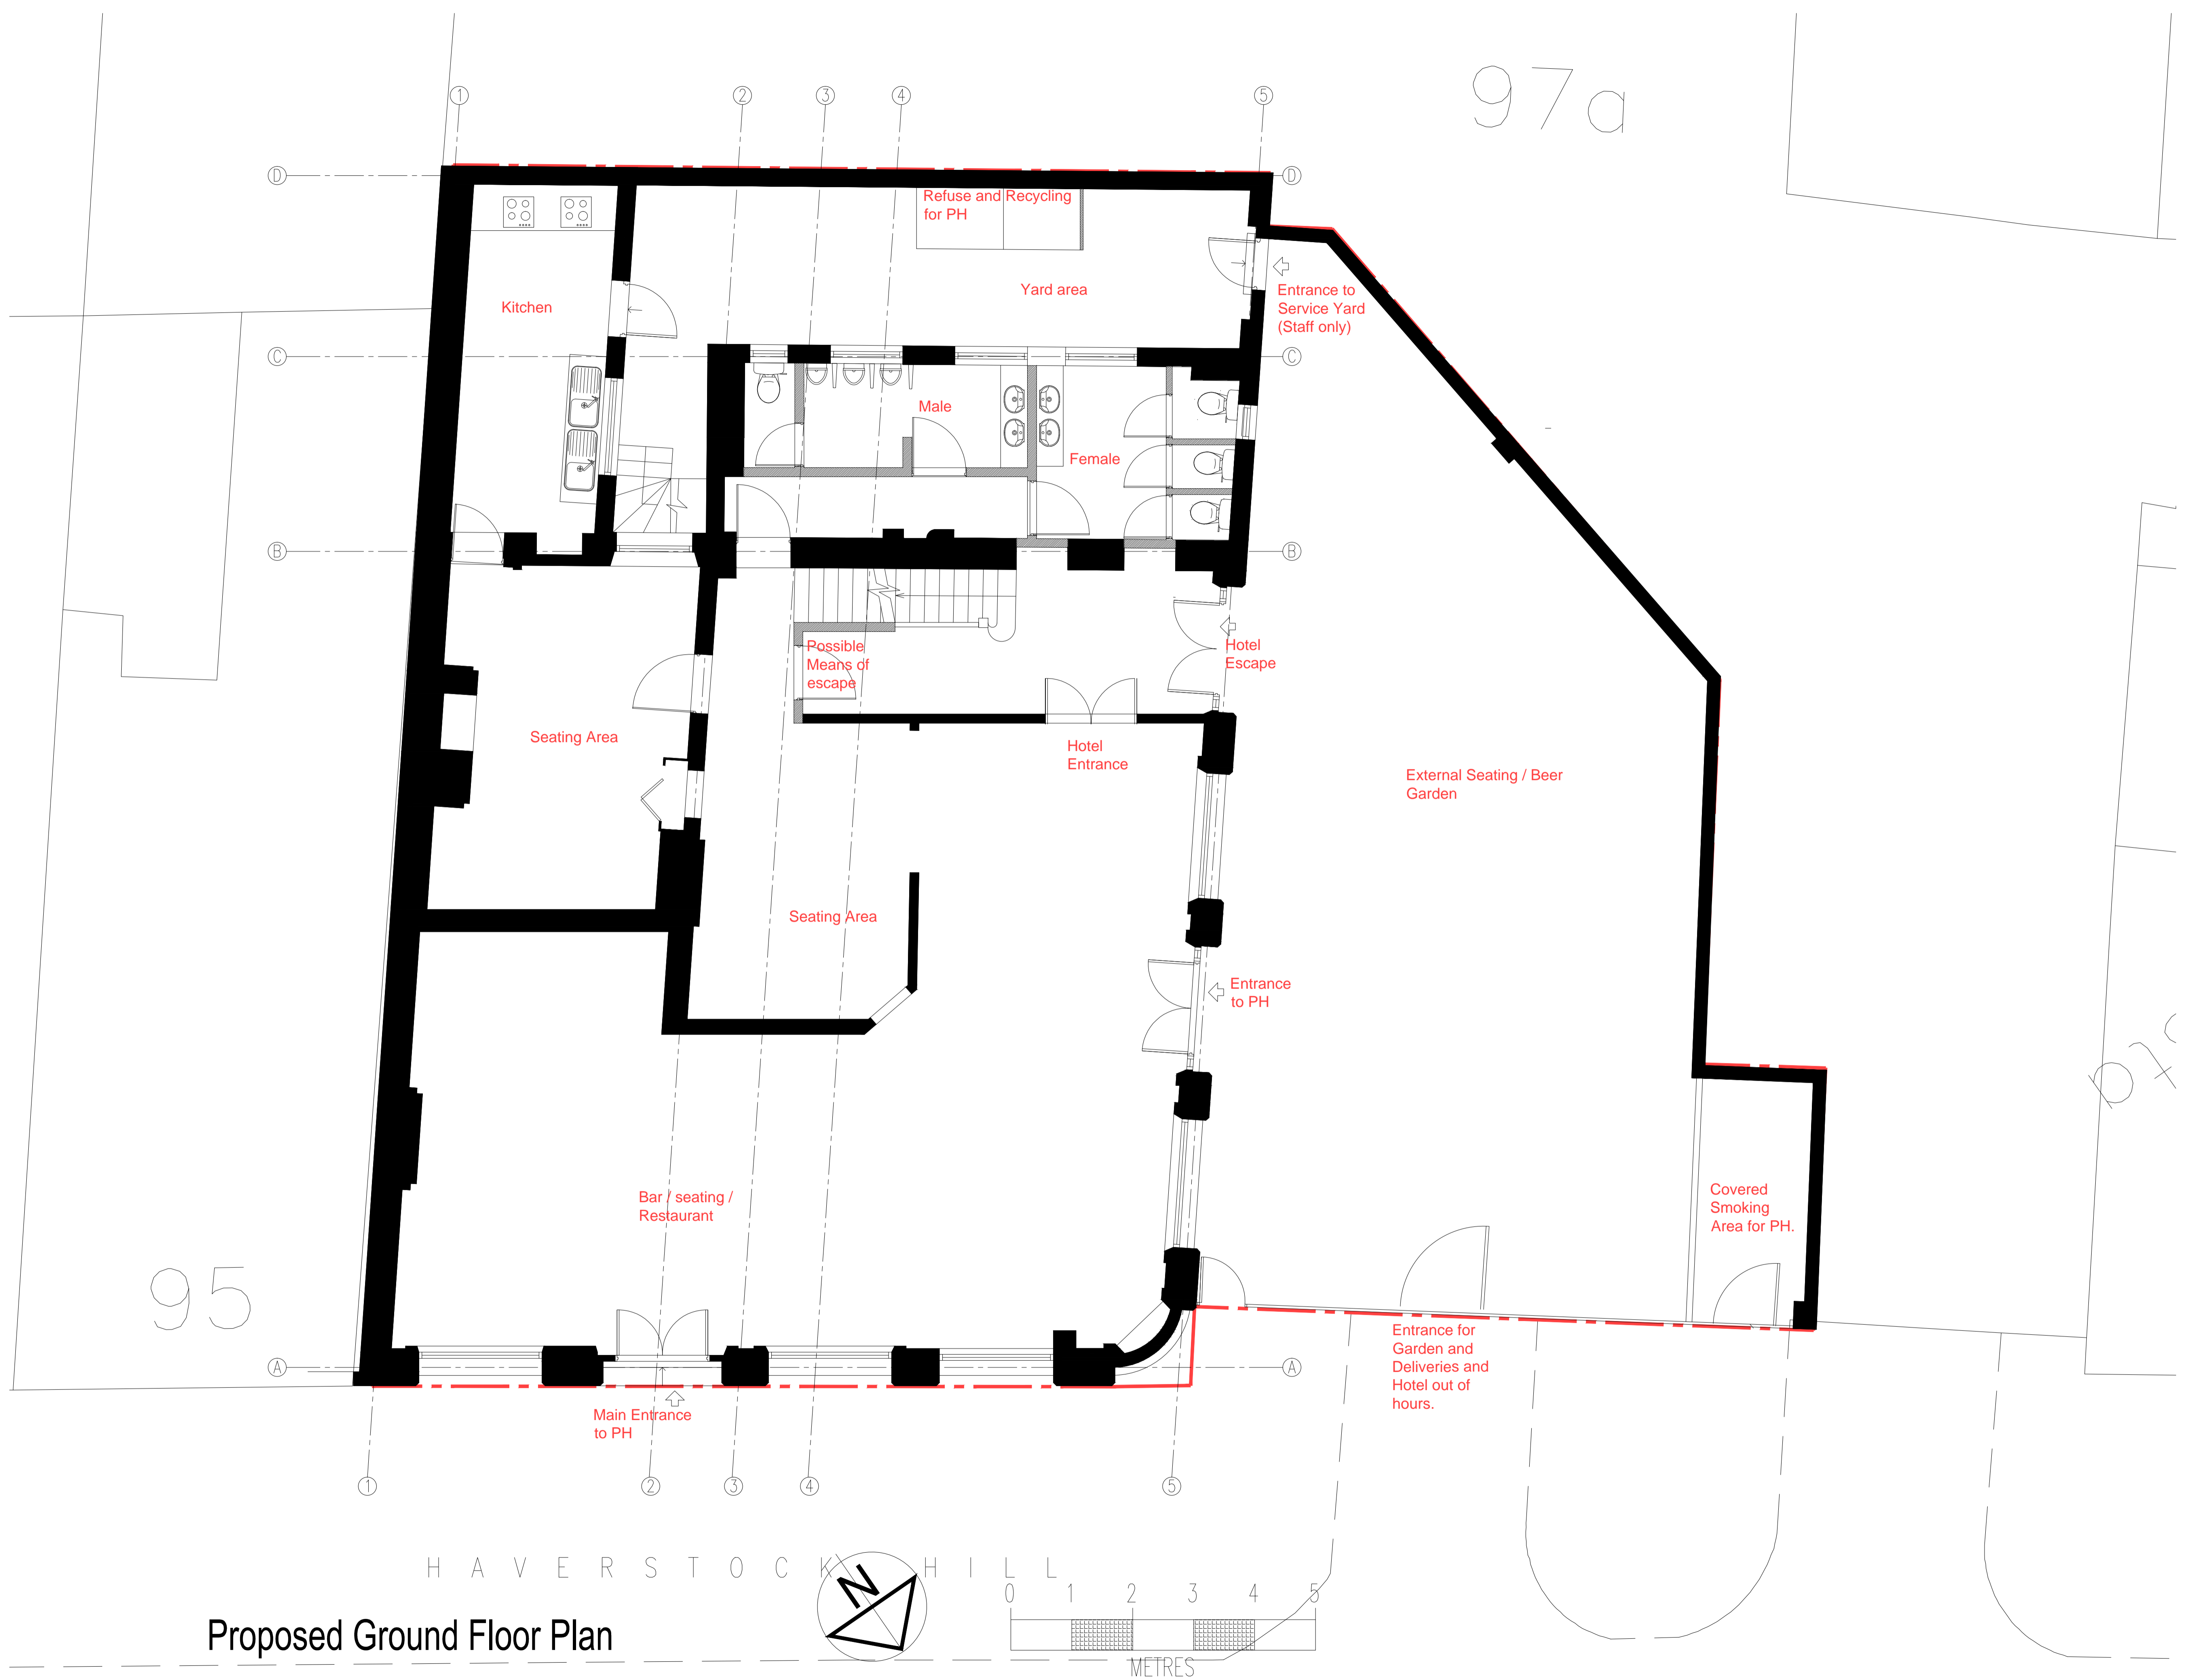

95

07c

Proposed Ground Floor Plan

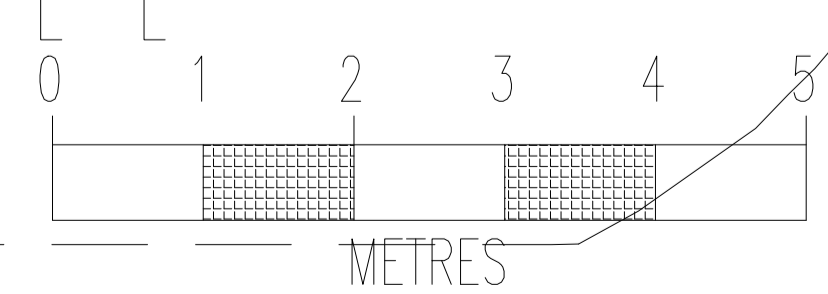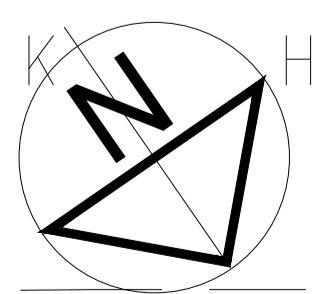


PROJECT TITLE	The Sir Richard Steele 97 Haverstock Hill, London NW3 4RL Faucet Inn Limited
DRAWING TITLE	Proposed Hotel Plans Sheet 3 Ground Floor
DATE	Dec 2013
SCALE	1:50 @ A1 or 1:100 @ A3
DRAWN BY	TB
PROJECT NUMBER	20220
DRAWING NUMBER	20220-PL-024
REVISION	02
STATUS	Planning

Contractors are not to scale dimensions from this drawing

Original size 100mm @ A1 Copyright A4 Design

Rev	Date	Drwn	Chkd	Desc
01	Dec-13	TB	SH	First Issue

97a

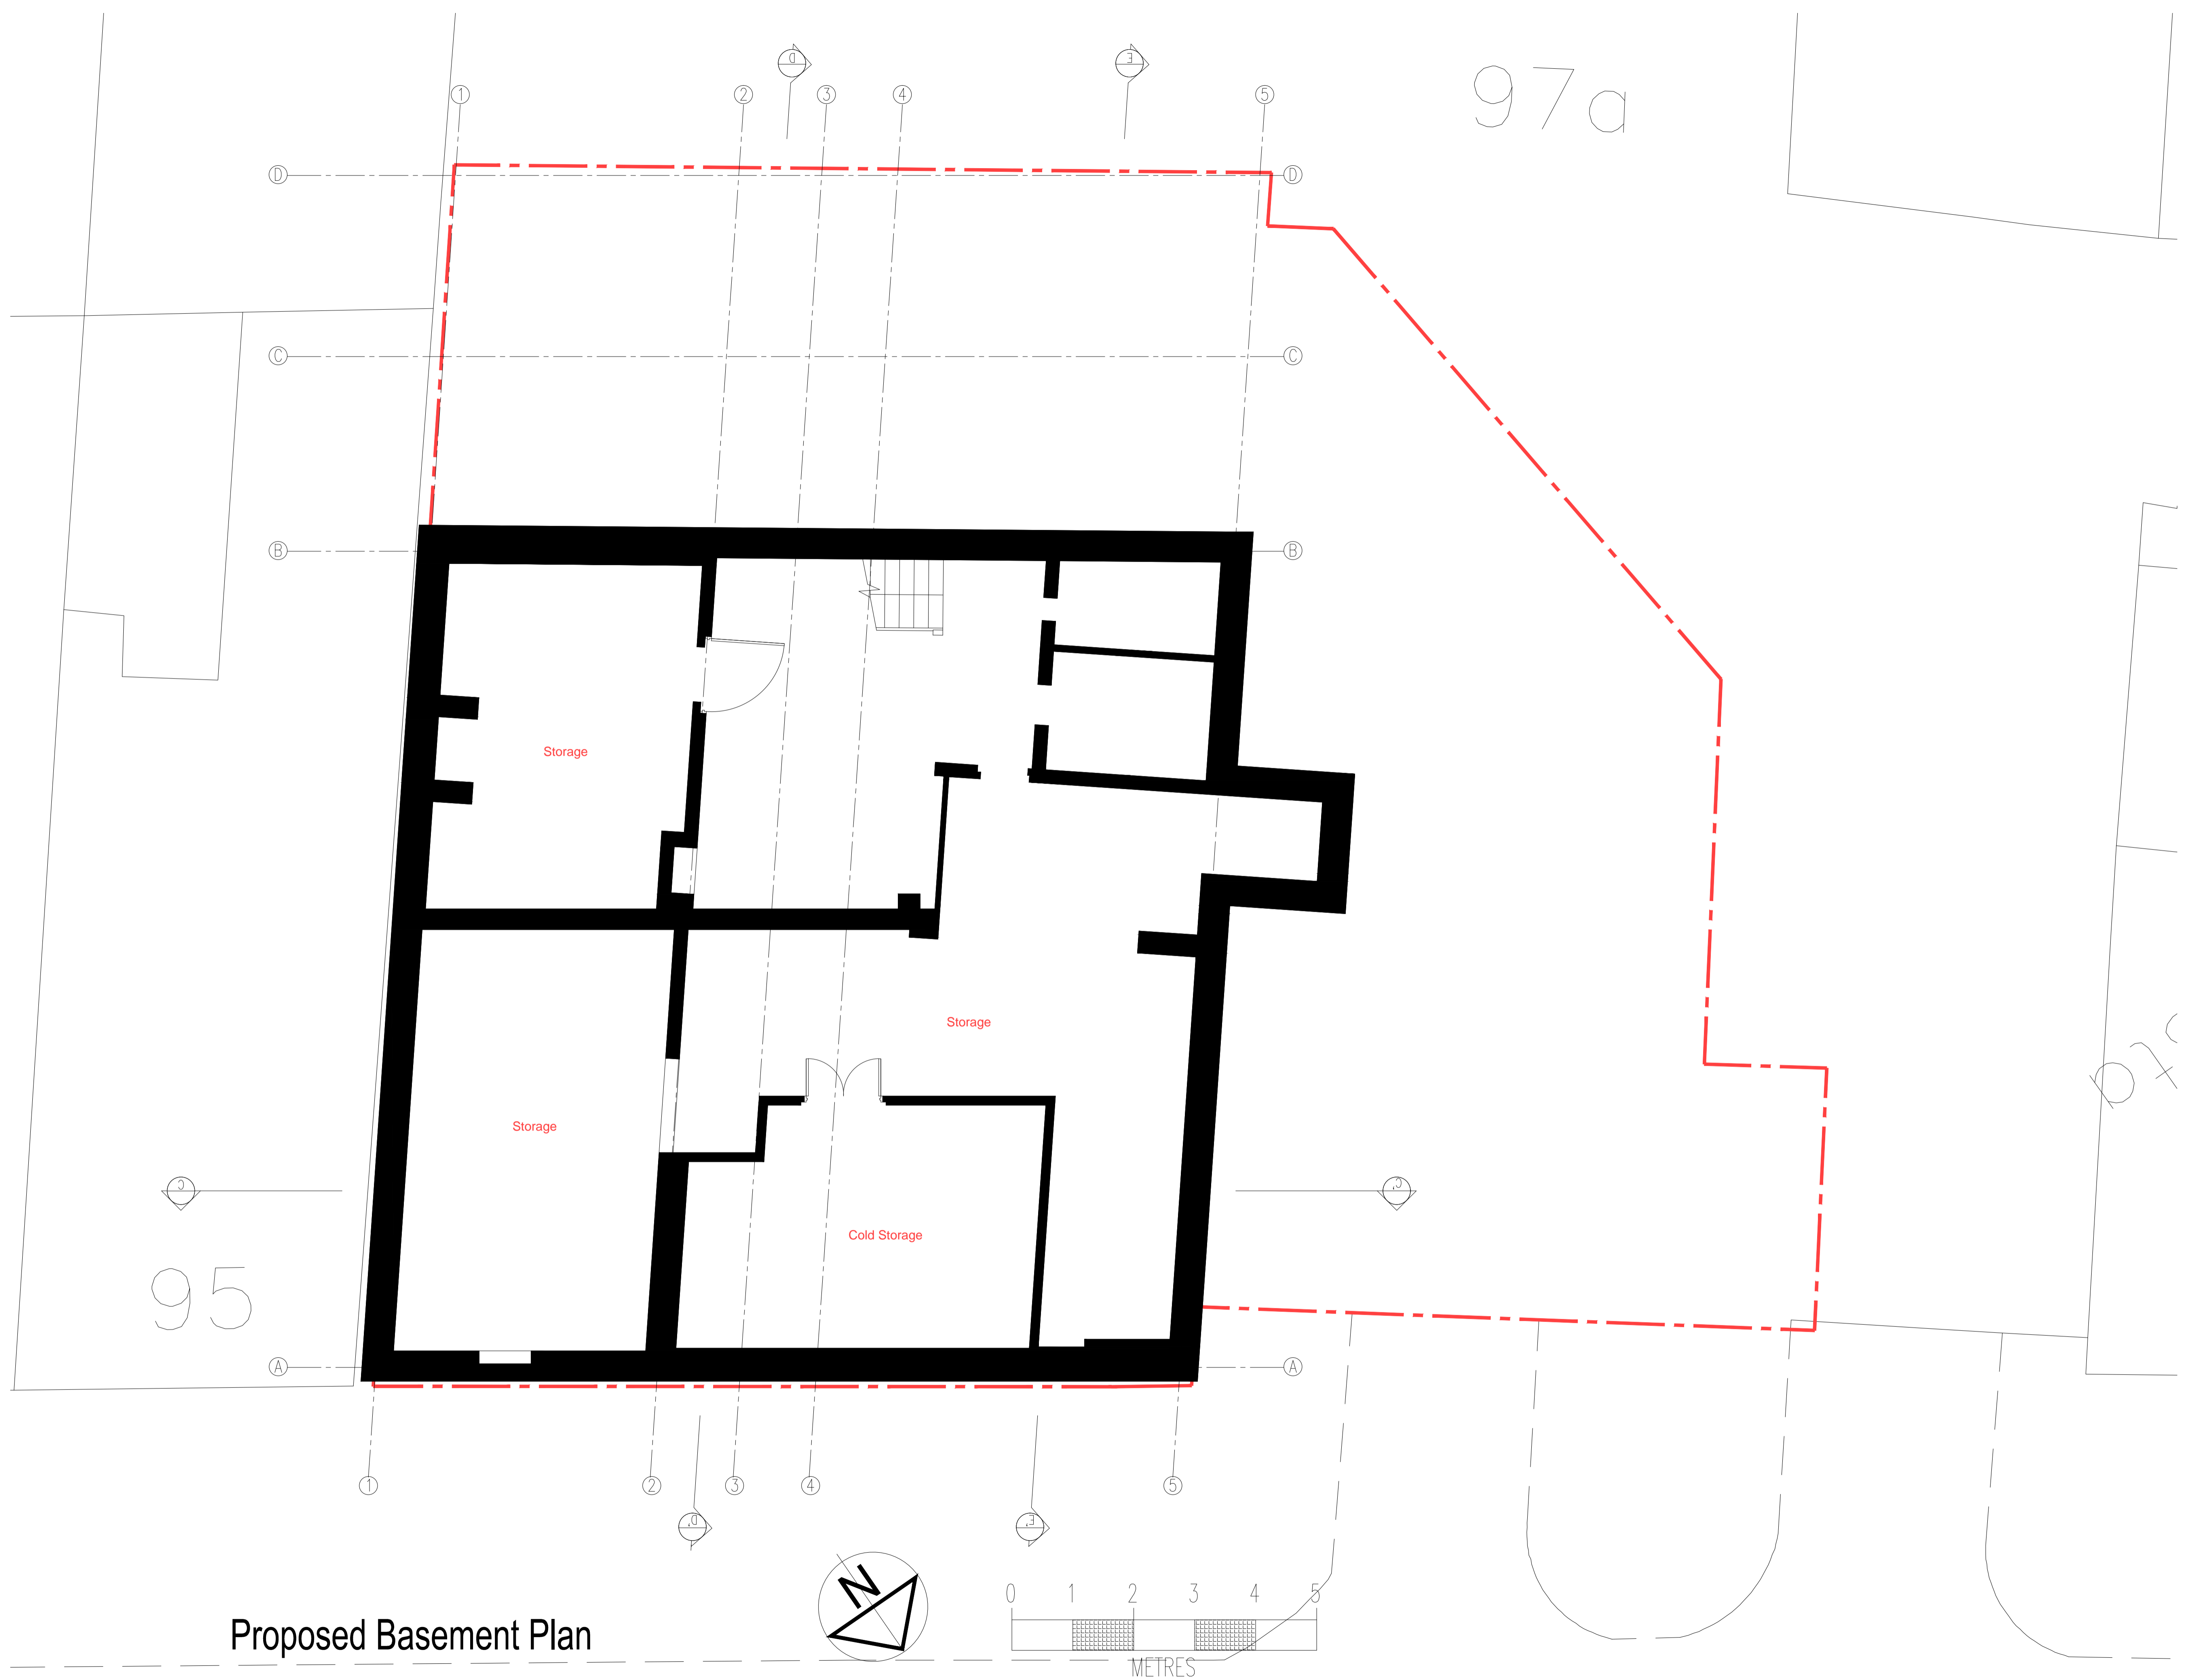

95

07c

Proposed Basement Plan



PROJECT TITLE
The Sir Richard Steele
97 Haverstock Hill, London NW3 4RL
Faucet Inn Limited

DRAWING TITLE
Proposed Hotel Plans
Sheet 2
Basement

DATE
Dec 2013

SCALE
1:50 @ A1 or 1:100 @ A3

DRAWN BY
TB

PROJECT NUMBER
20220

DRAWING NUMBER
20220-PL-023

REVISION
01

STATUS
Planning



Contractors are not to scale dimensions from this drawing

Original size 100mm @ A1 Copyright A4 Design

Rev	Date	Drwn	Chkd	Desc
01	Dec-13	TB	SH	First Issue

97a



Proposed chimney encasing new 400 diameter extract flue. External finish of flue casing to be brickwork to match existing.

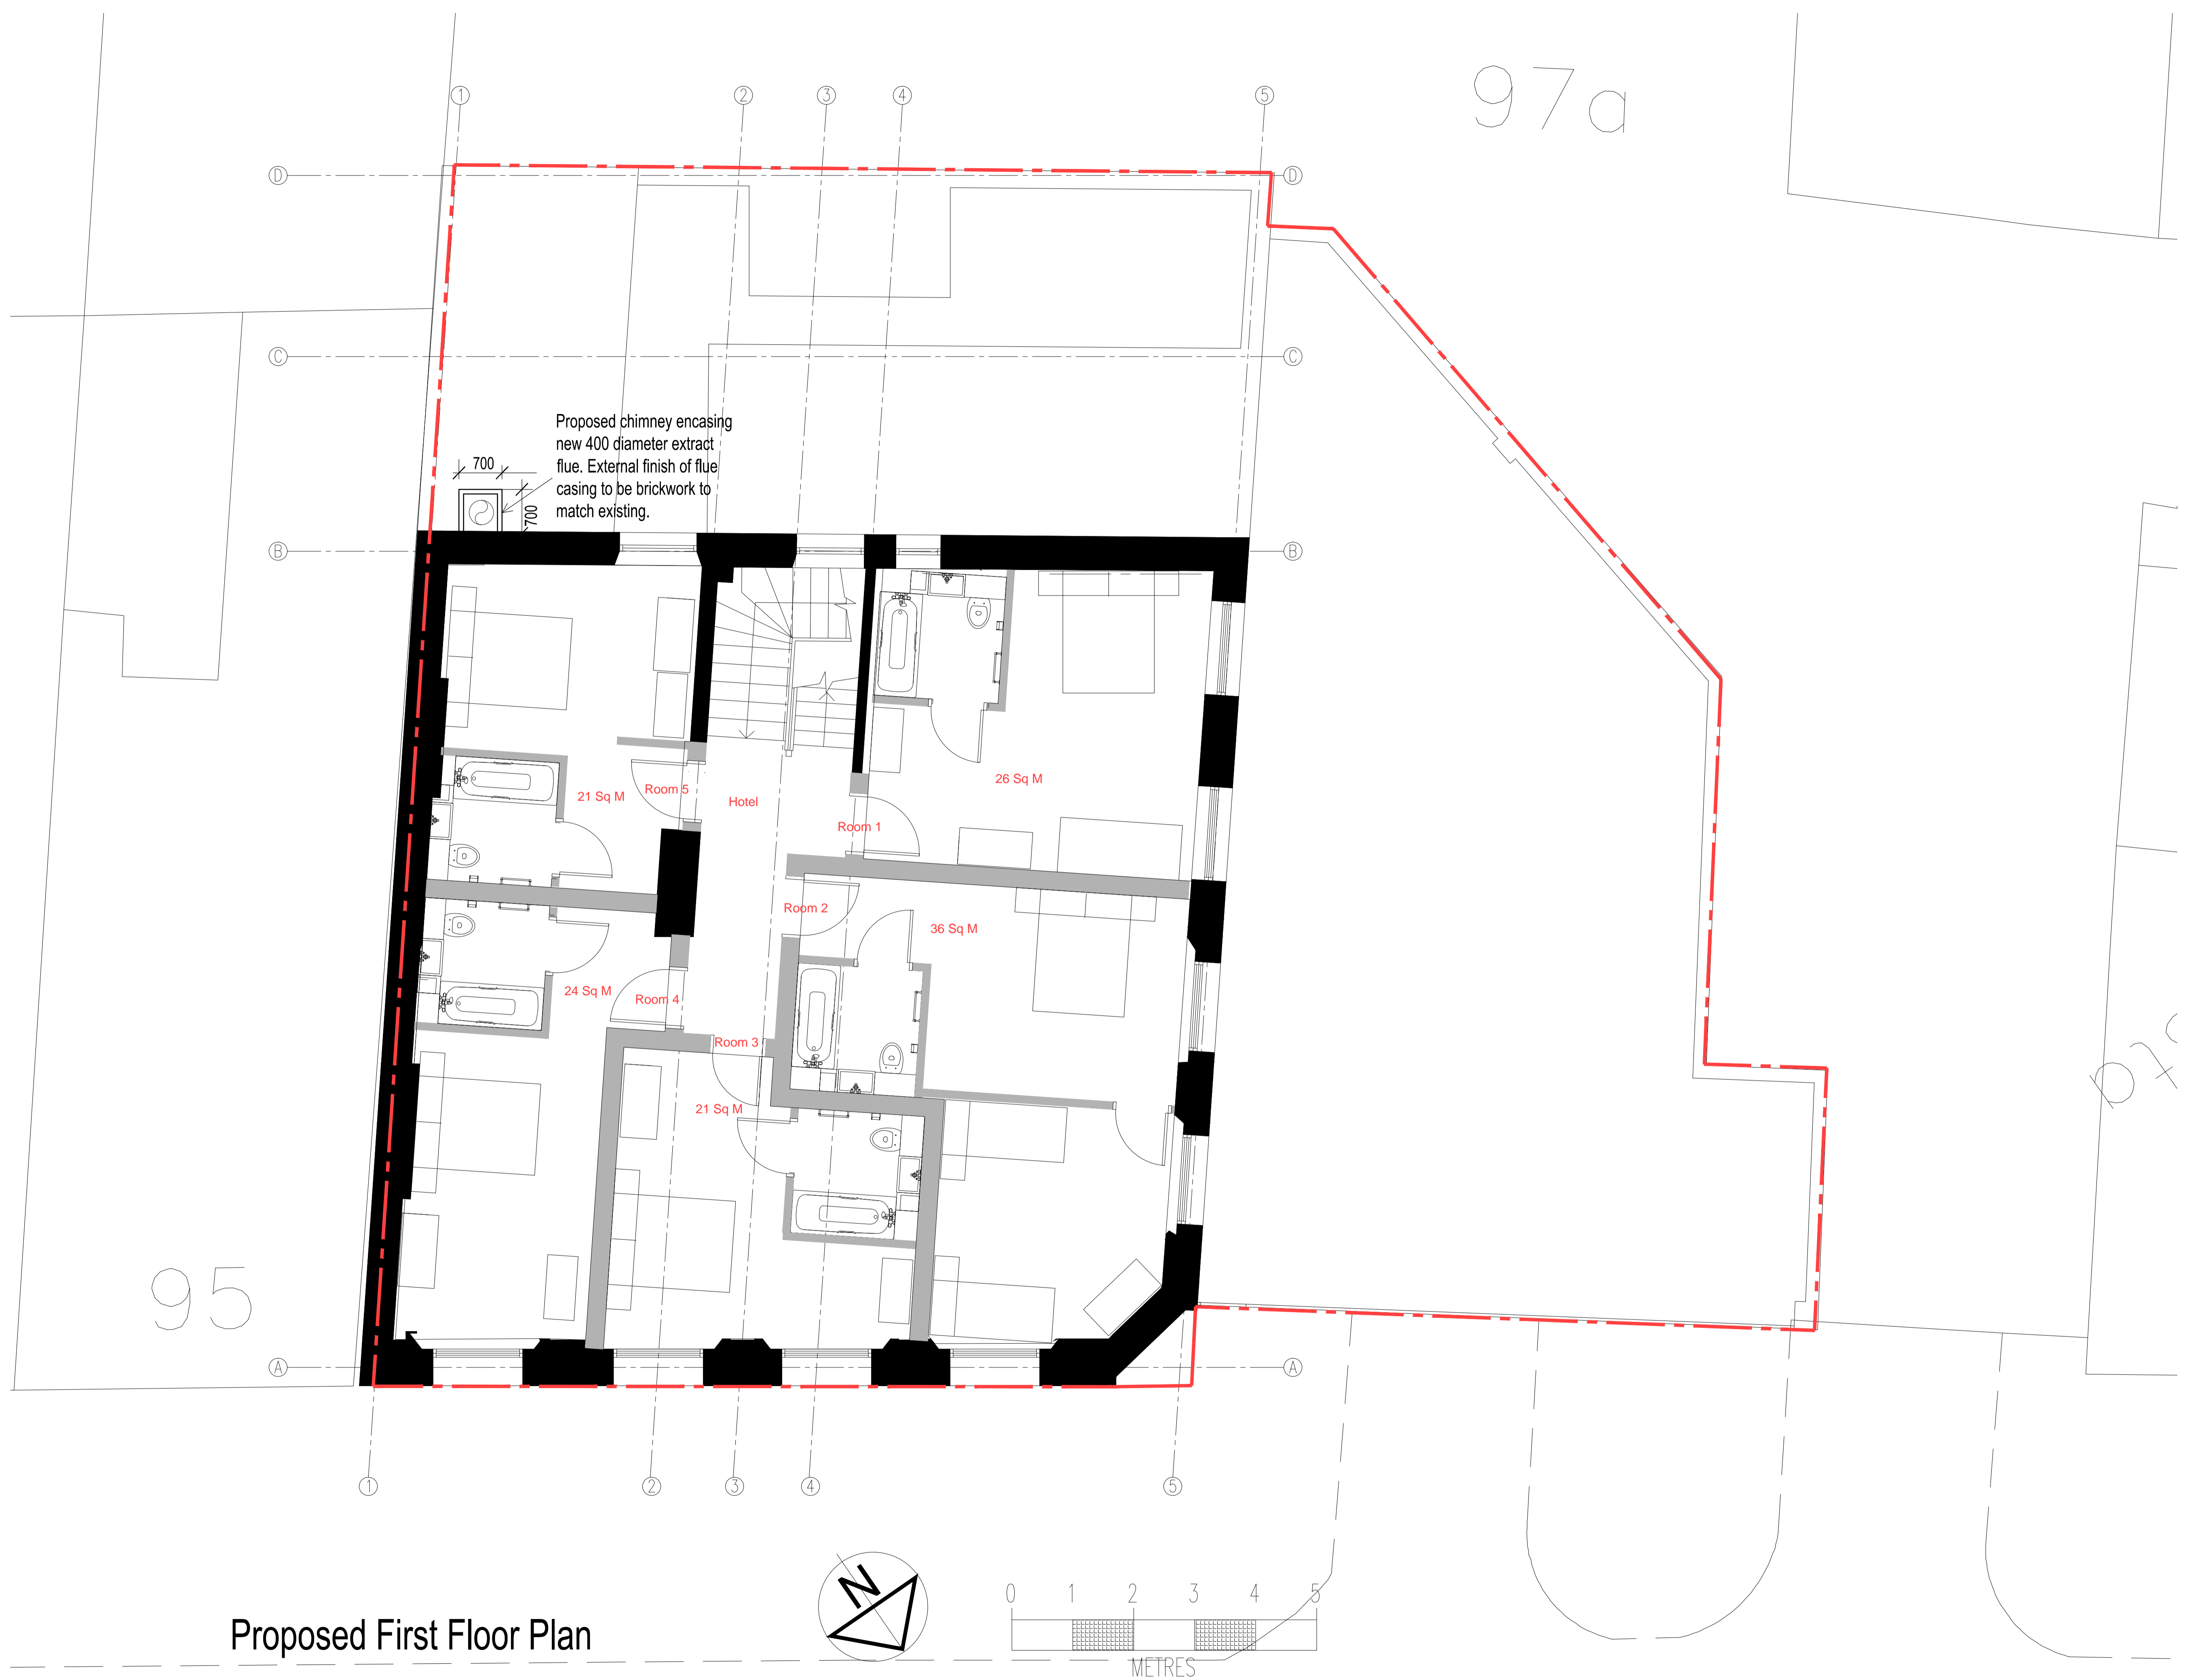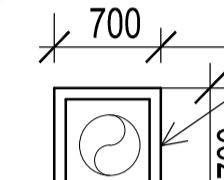

95

07c

Proposed First Floor Plan

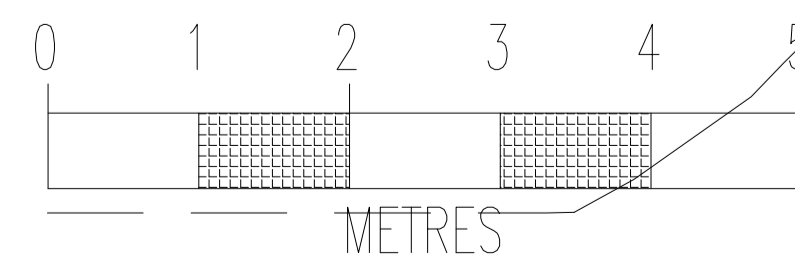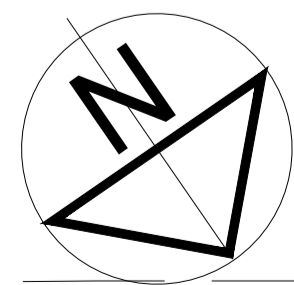

PROJECT TITLE
The Sir Richard Steele
97 Haverstock Hill, London NW3 4RL
Faucet Inn Limited

DRAWING TITLE
Proposed Hotel Plans
Sheet 4
First Floor

DATE
Dec 2013

SCALE
1:50 @ A1 or 1:100 @ A3

DRAWN BY
TB

PROJECT NUMBER
20220

DRAWING NUMBER
20220-PL-025

REVISION
01


STATUS
Planning

Contractors are not to scale dimensions from this drawing

Original size 100mm @ A1 Copyright A4 Design

Rev	Date	Drwn	Chkd	Desc
01	Dec-13	TB	SH	First Issue



97a

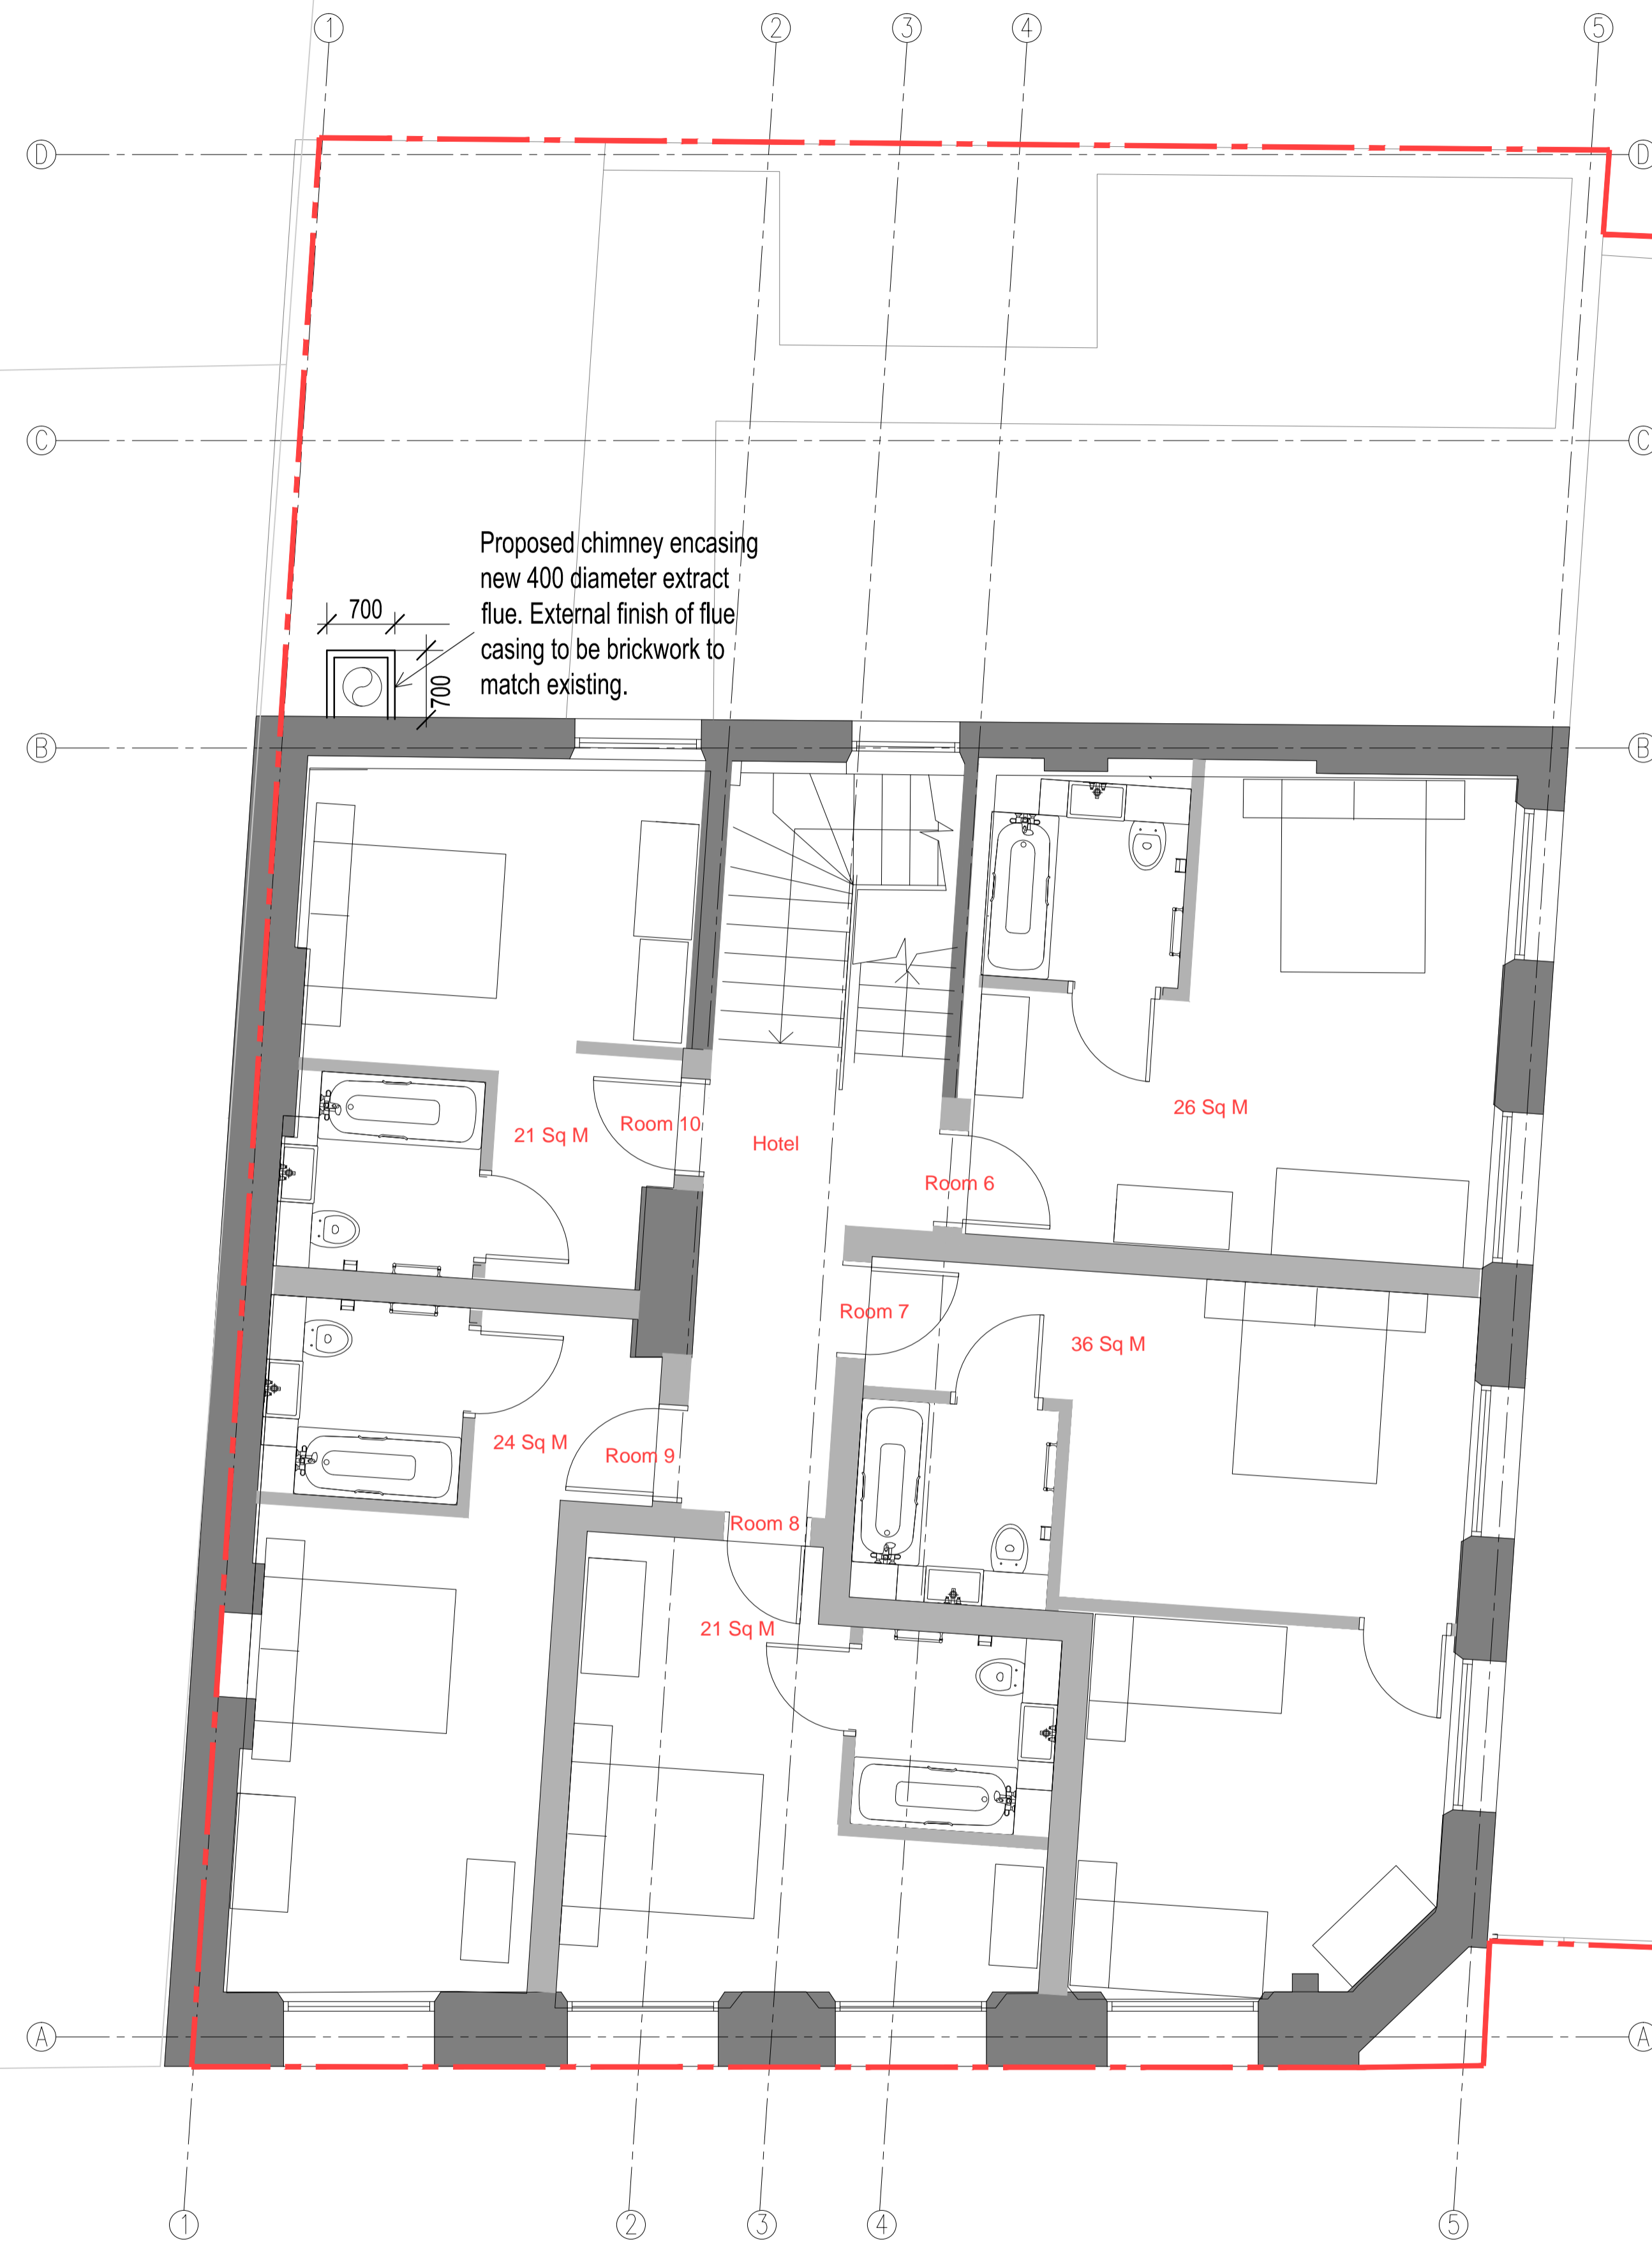

95

07c

Proposed Second Floor Plan

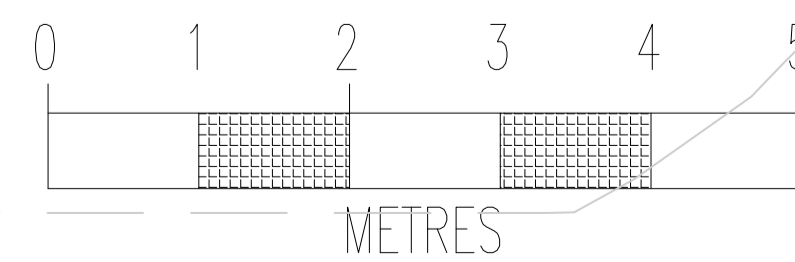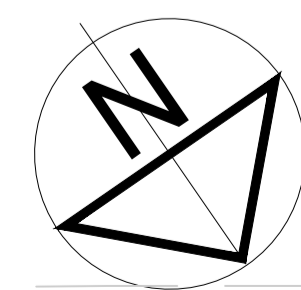

PROJECT TITLE
The Sir Richard Steele
97 Haverstock Hill, London NW3 4RL
Faucet Inn Limited

DRAWING TITLE
Proposed Hotel Plans
Sheet 5
Second Floor

DATE
Dec 2013

SCALE
1:50 @ A1 or 1:100 @ A3

DRAWN BY
TB

PROJECT NUMBER
20220

DRAWING NUMBER
20220-PL-026

REVISION
01


STATUS
Planning

Contractors are not to scale dimensions from this drawing

Original size 100mm @ A1 Copyright A4 Design

Rev Date Drwn Chkd Desc
01 Dec-13 TB SH First Issue





97a

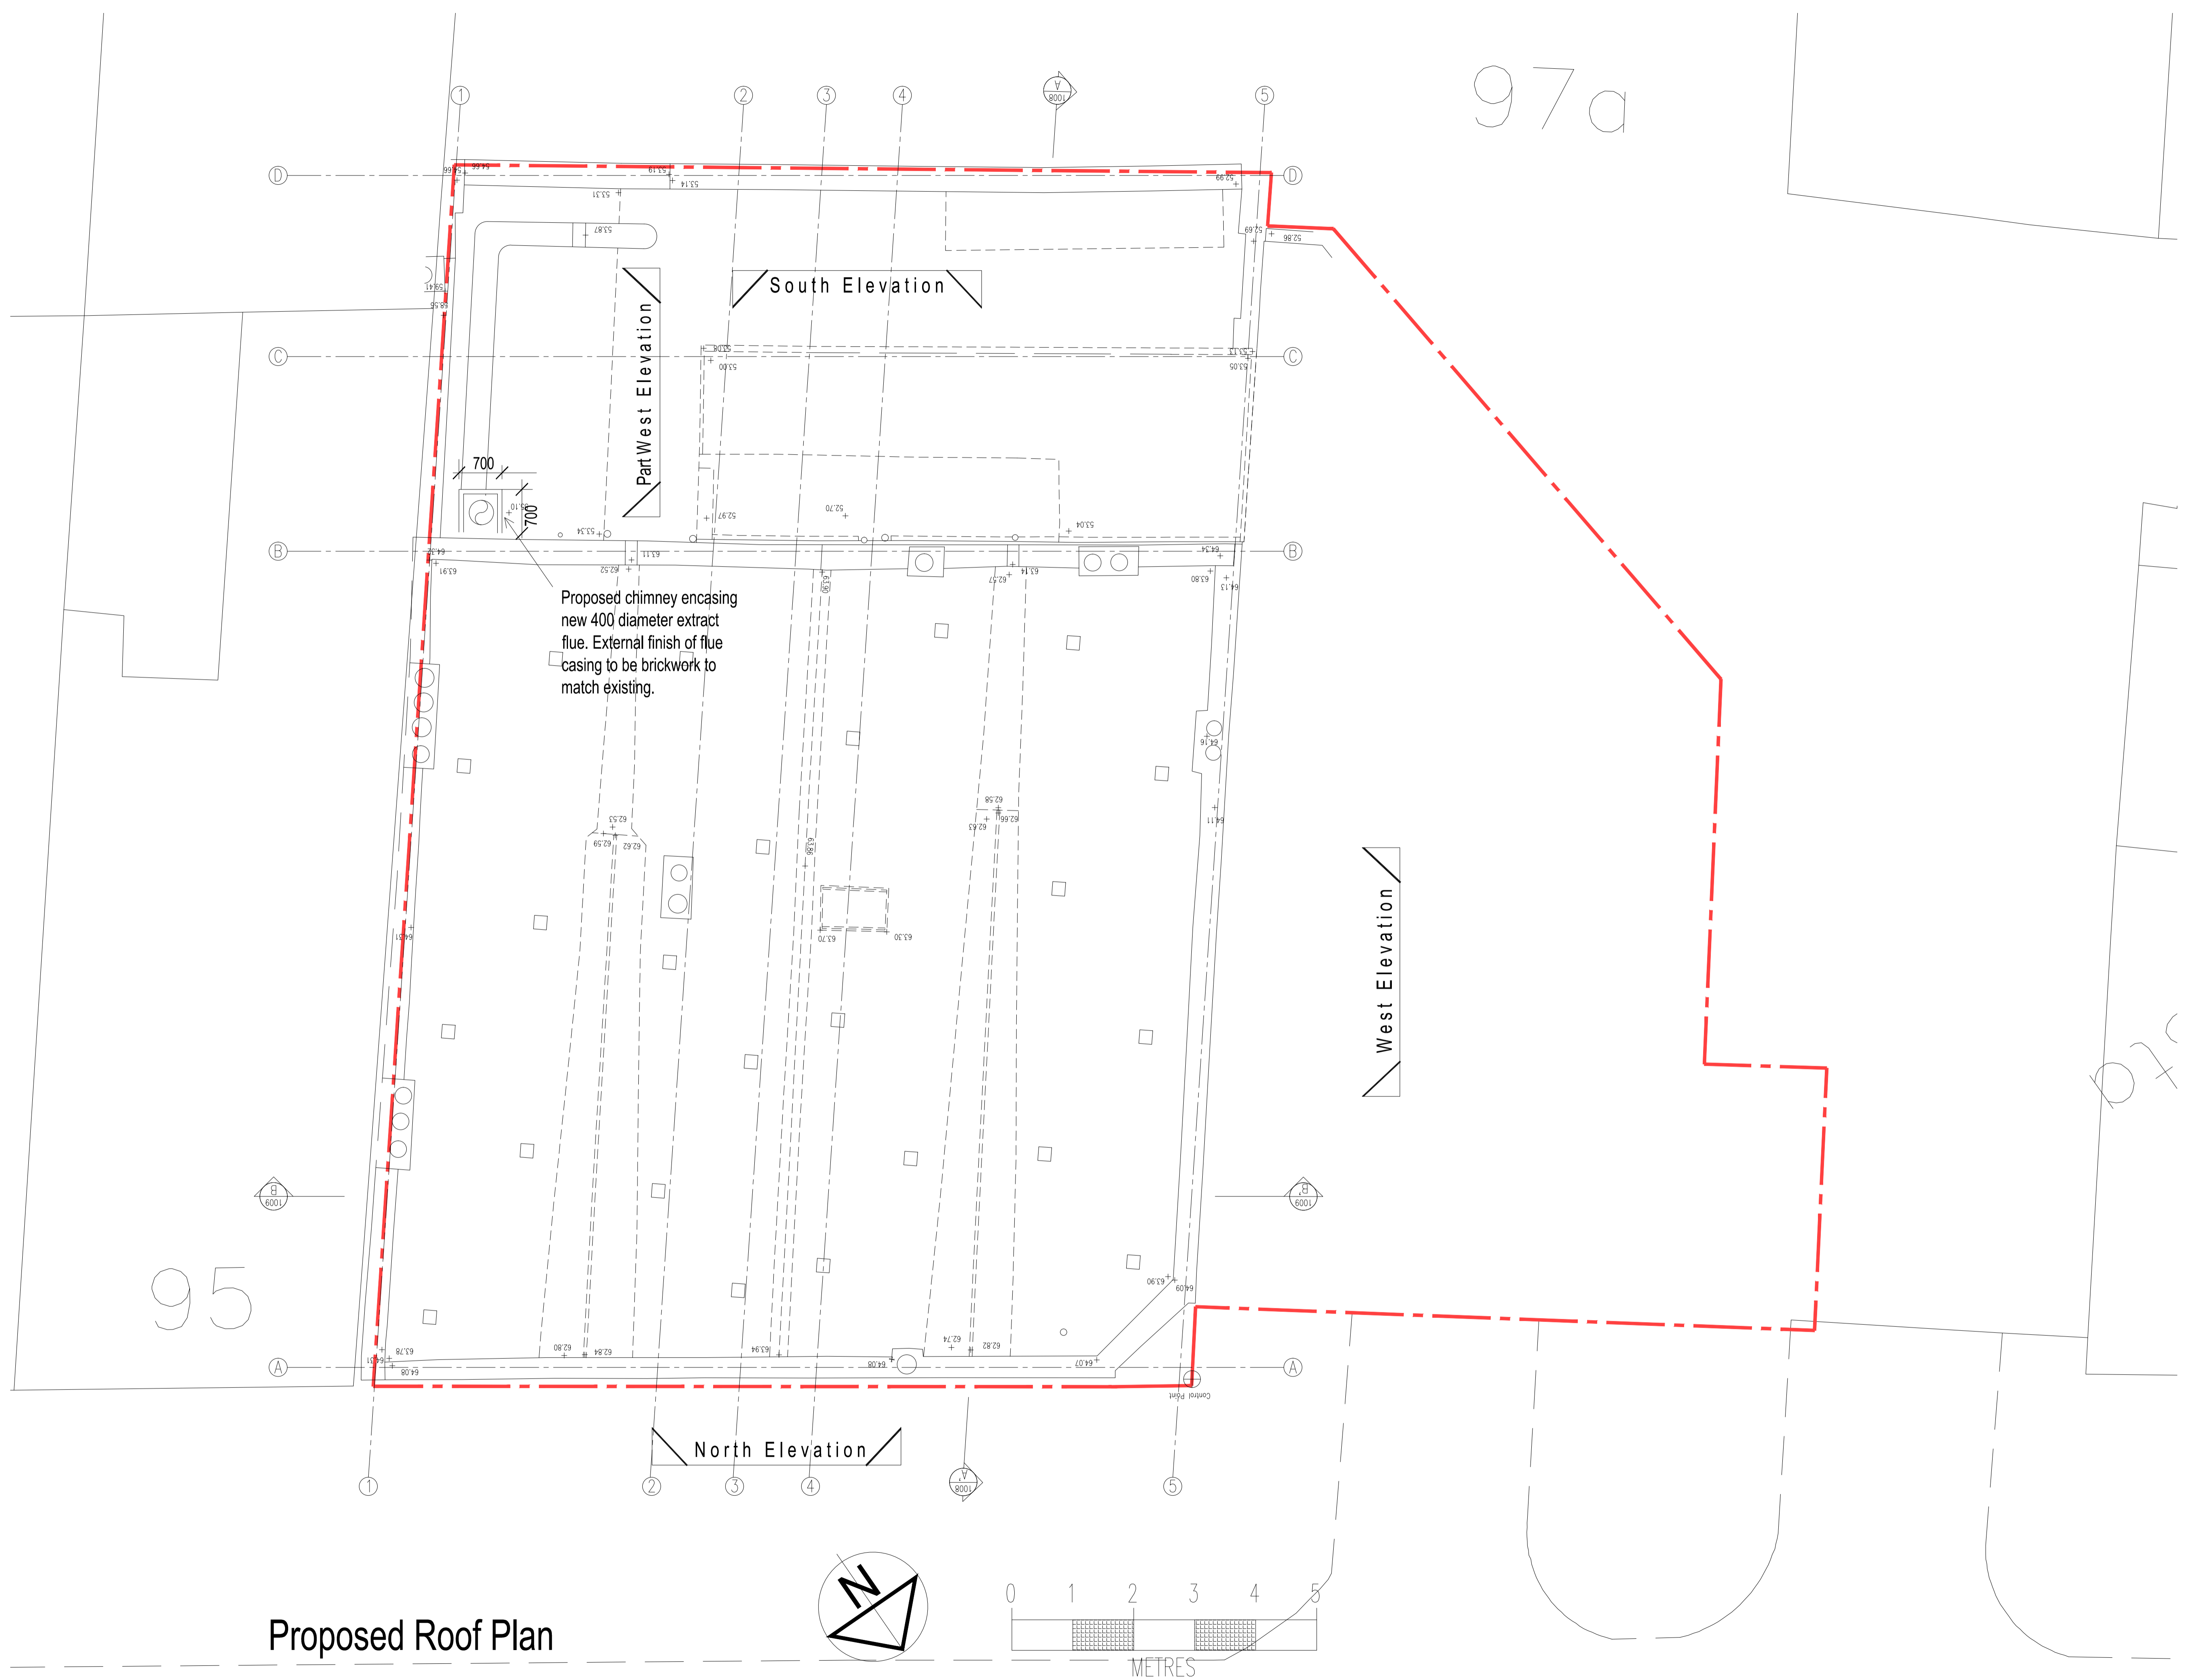

Proposed Roof Plan



PROJECT TITLE	The Sir Richard Steele 97 Haverstock Hill, London NW3 4RL Faucet Inn Limited
DRAWING TITLE	Proposed Hotel Plans Sheet 6 Roof Plan
DATE	Dec 2013
SCALE	1:50 @ A1 or 1:100 @ A3
DRAWN BY	TB
PROJECT NUMBER	20220
DRAWING NUMBER	20220-PL-027
REVISION	01
STATUS	Planning

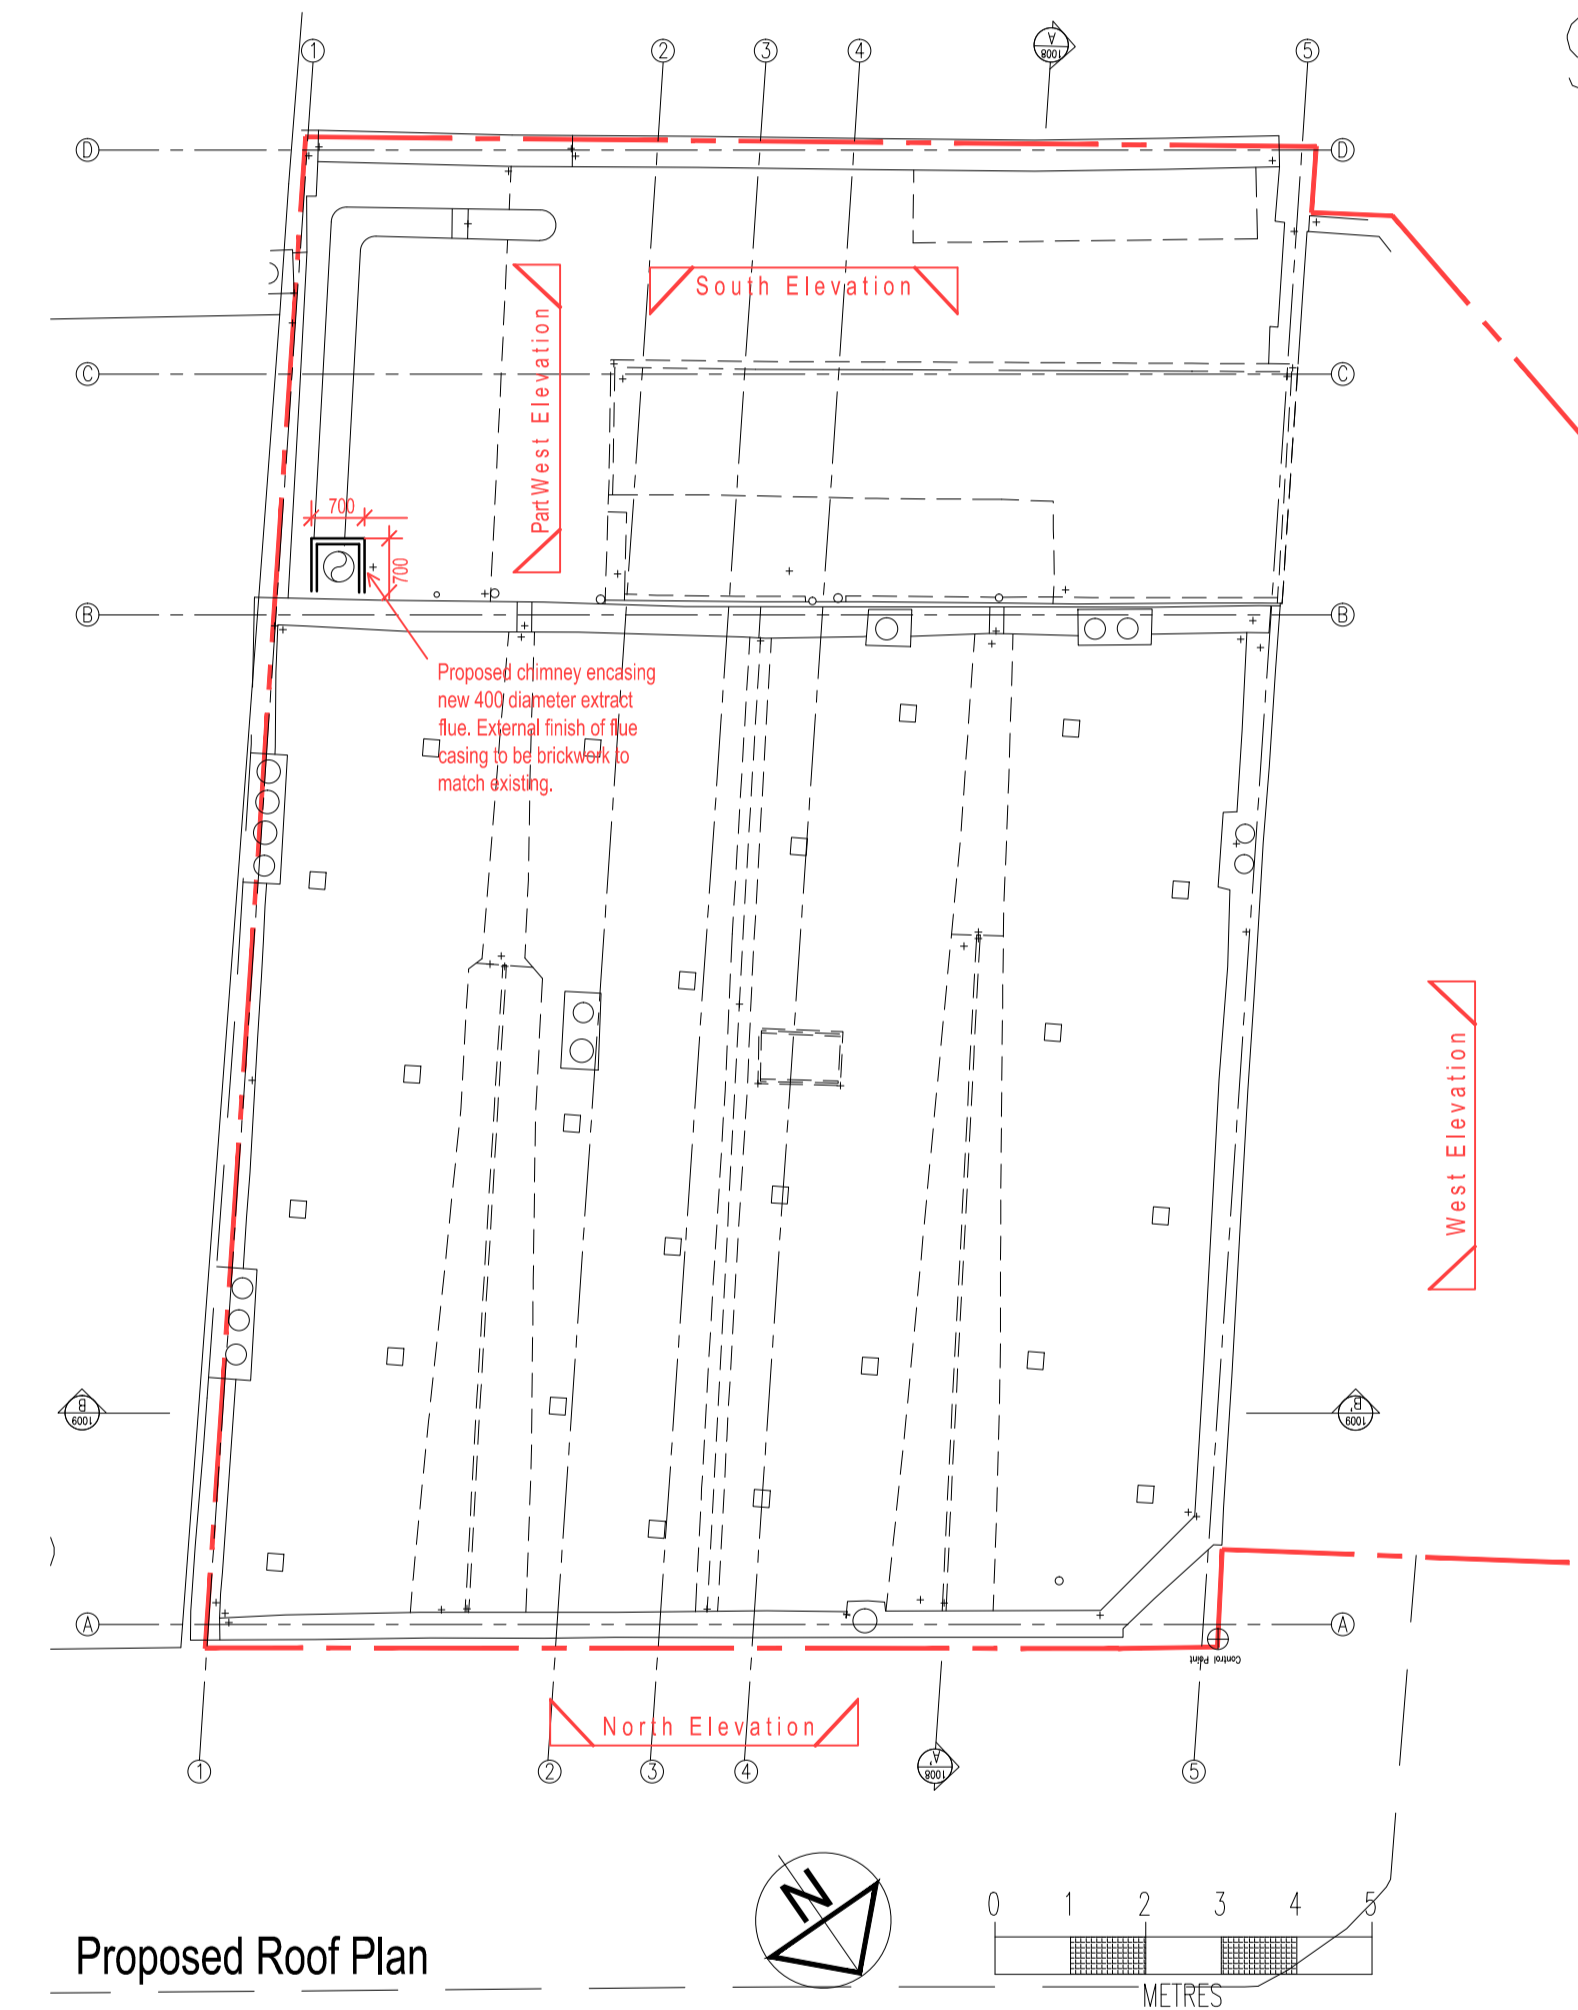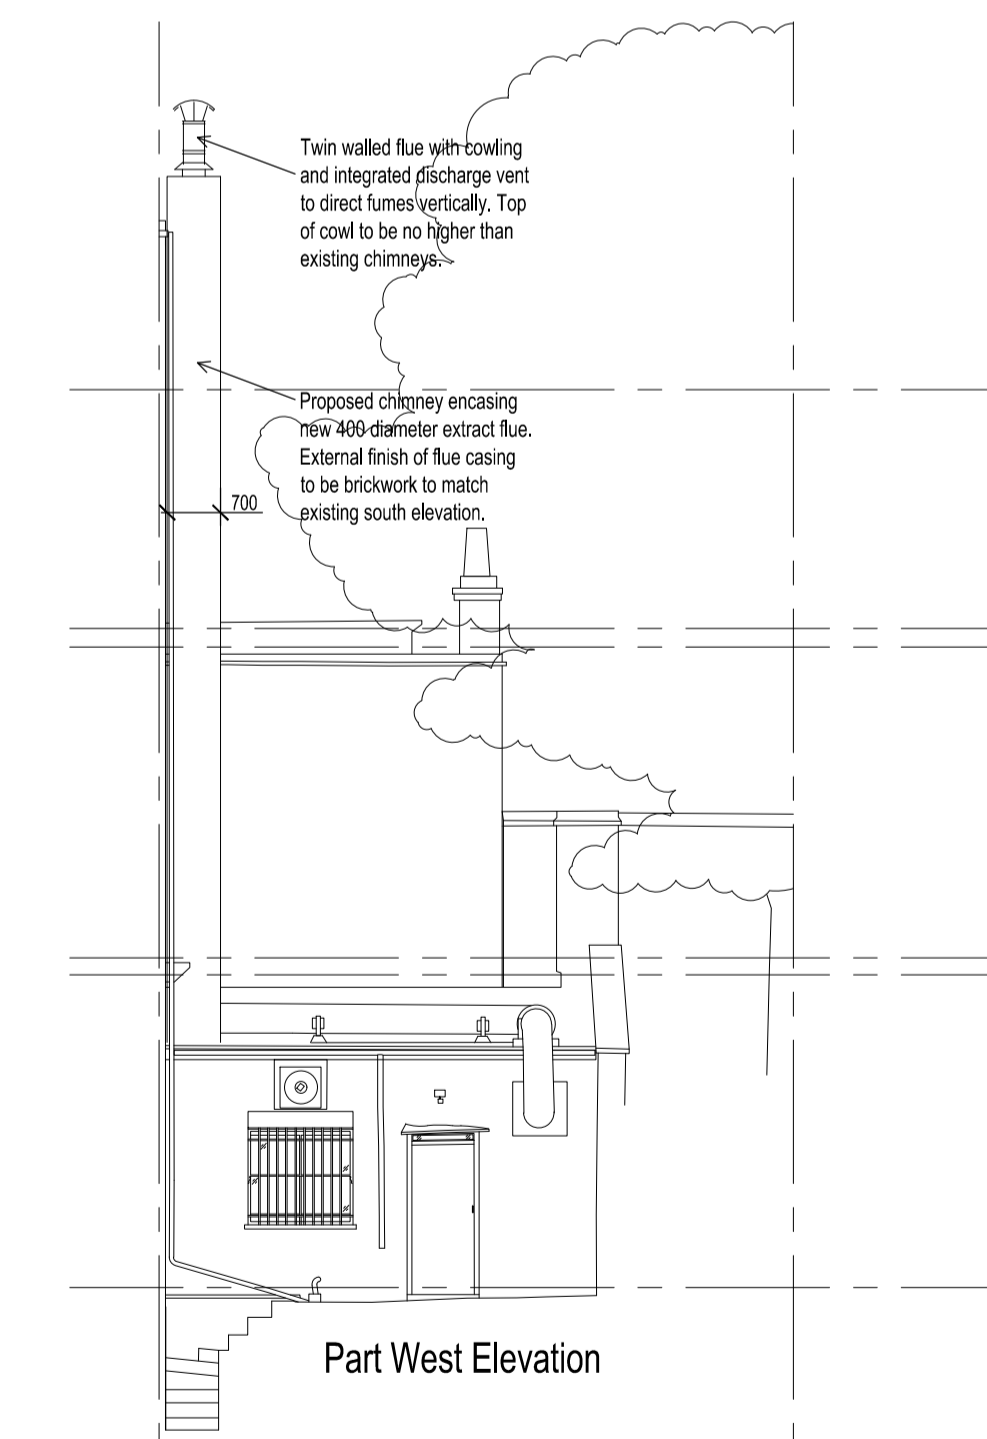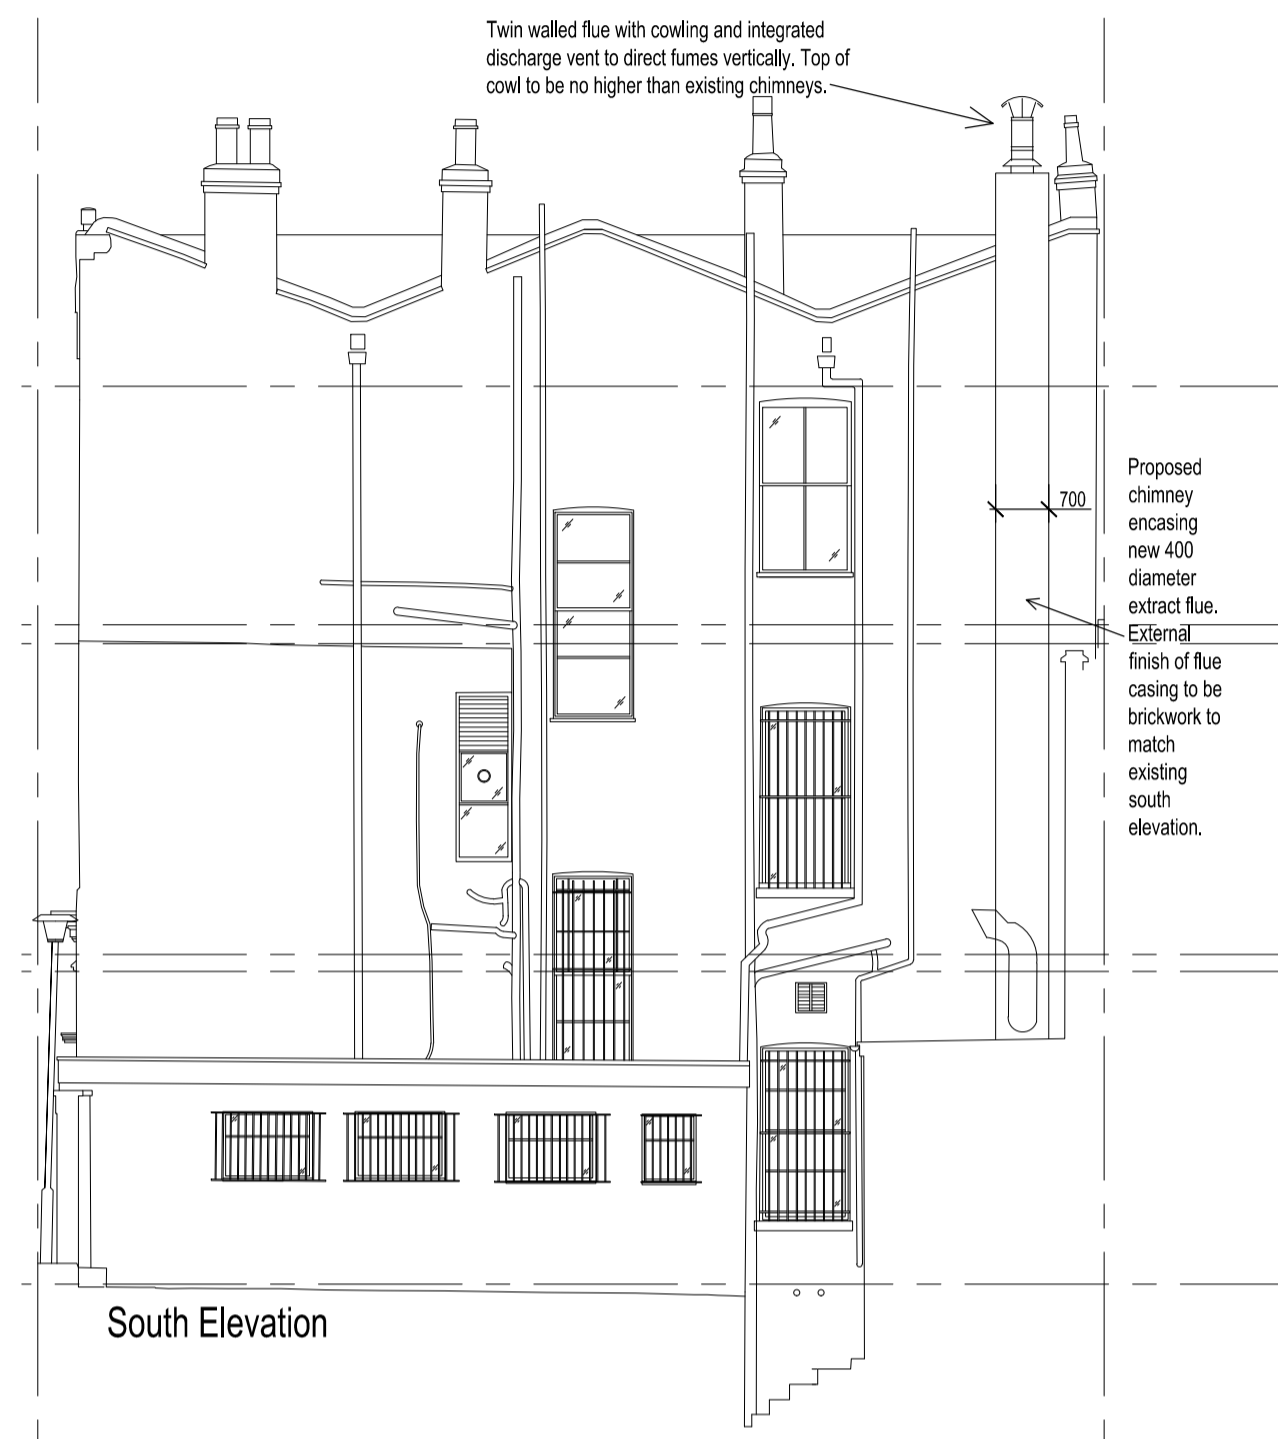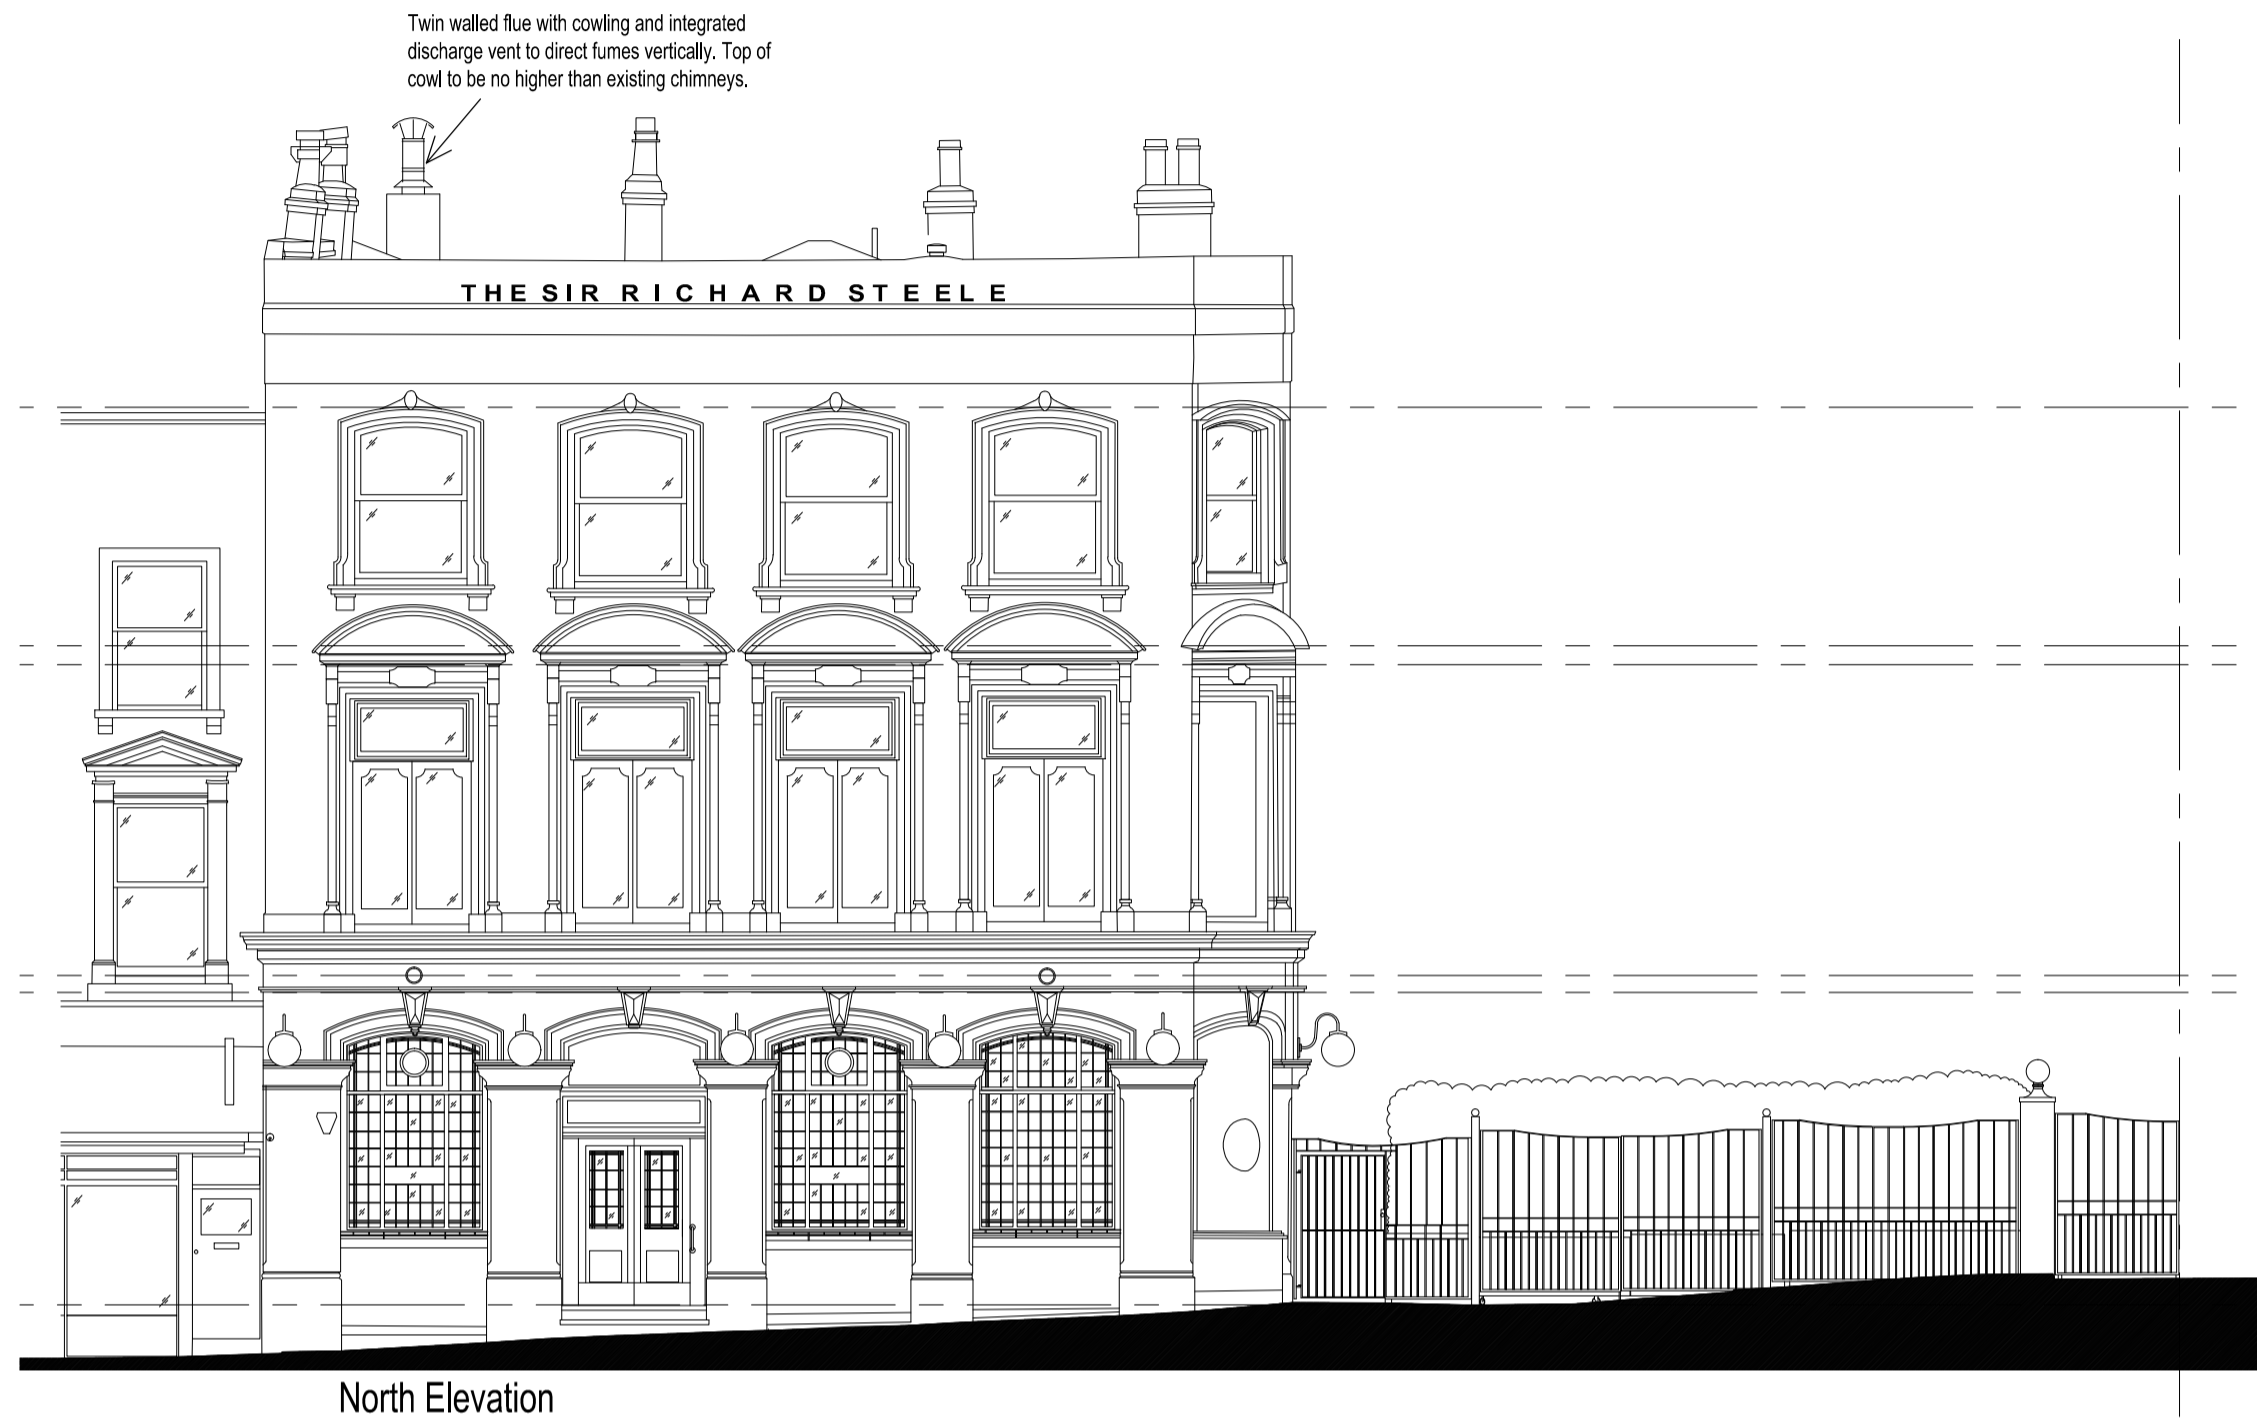

Key Plan