



Contractors are not to scale dimensions from this drawing

Original size 100mm @ A1 Copyright A4 Design

Rev Date Drwn Chkd Desc
01 Dec-13 TB SH First Issue

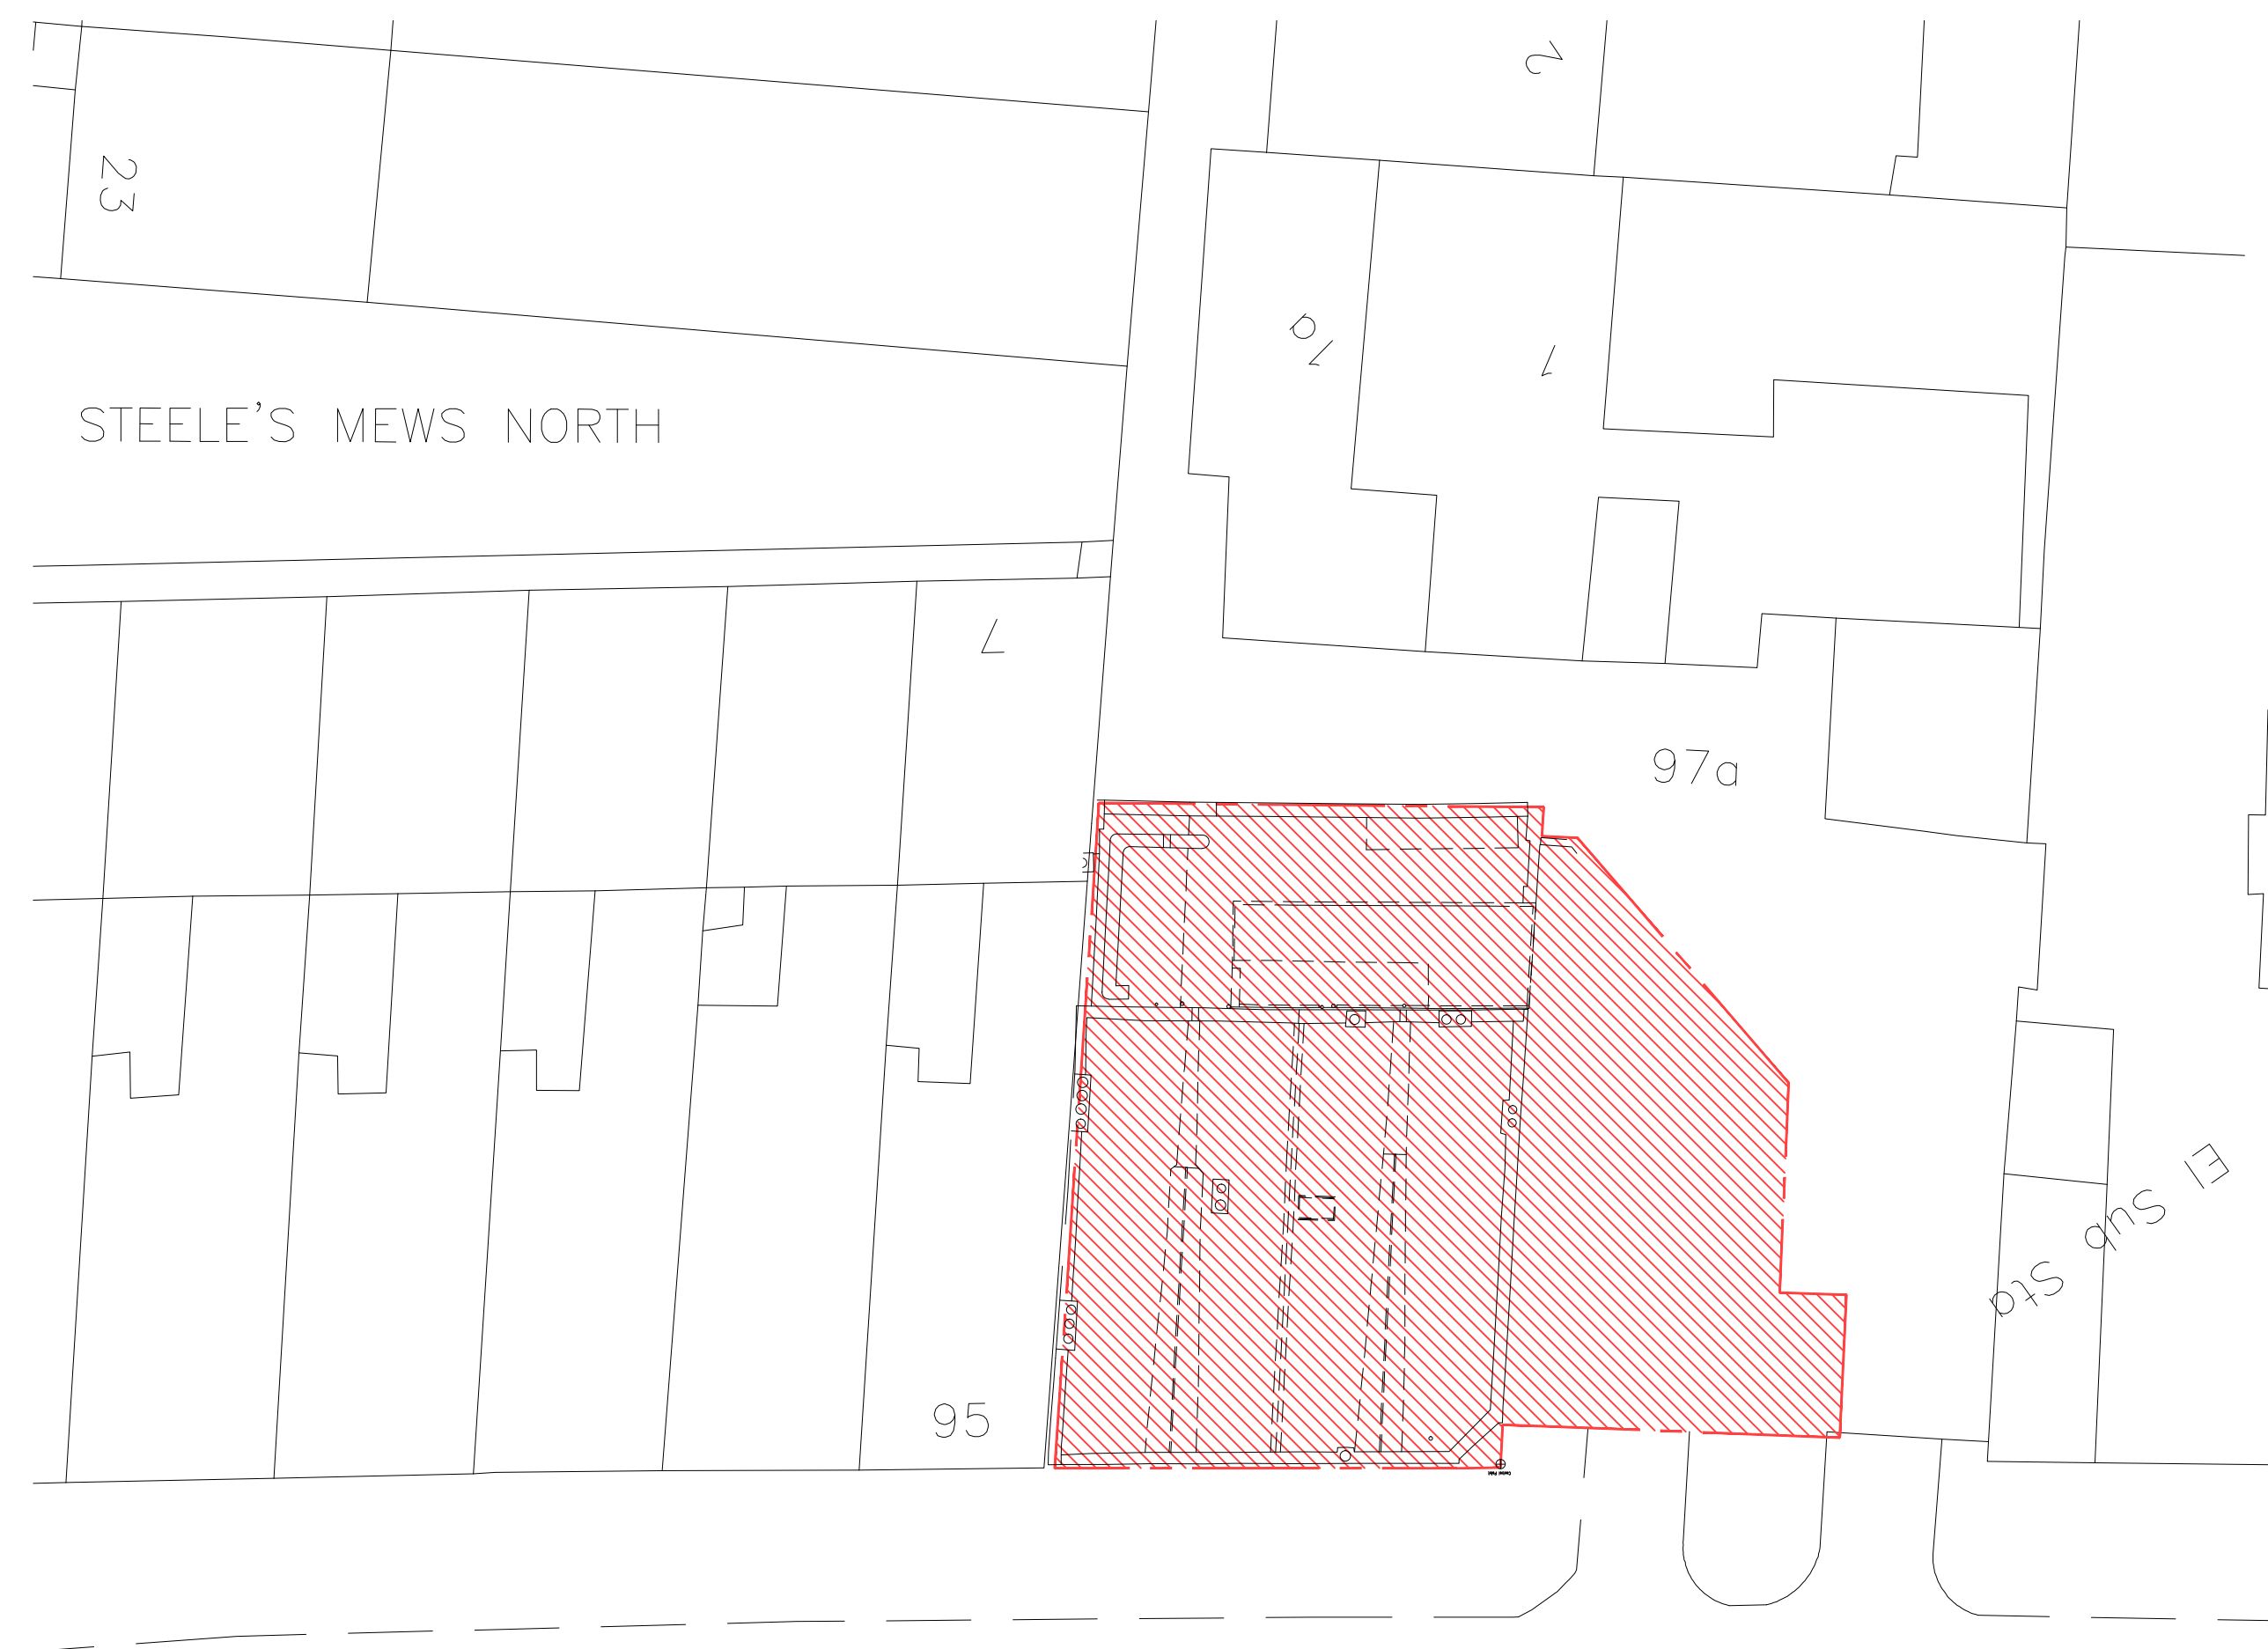

Existing Site Plan 1:200

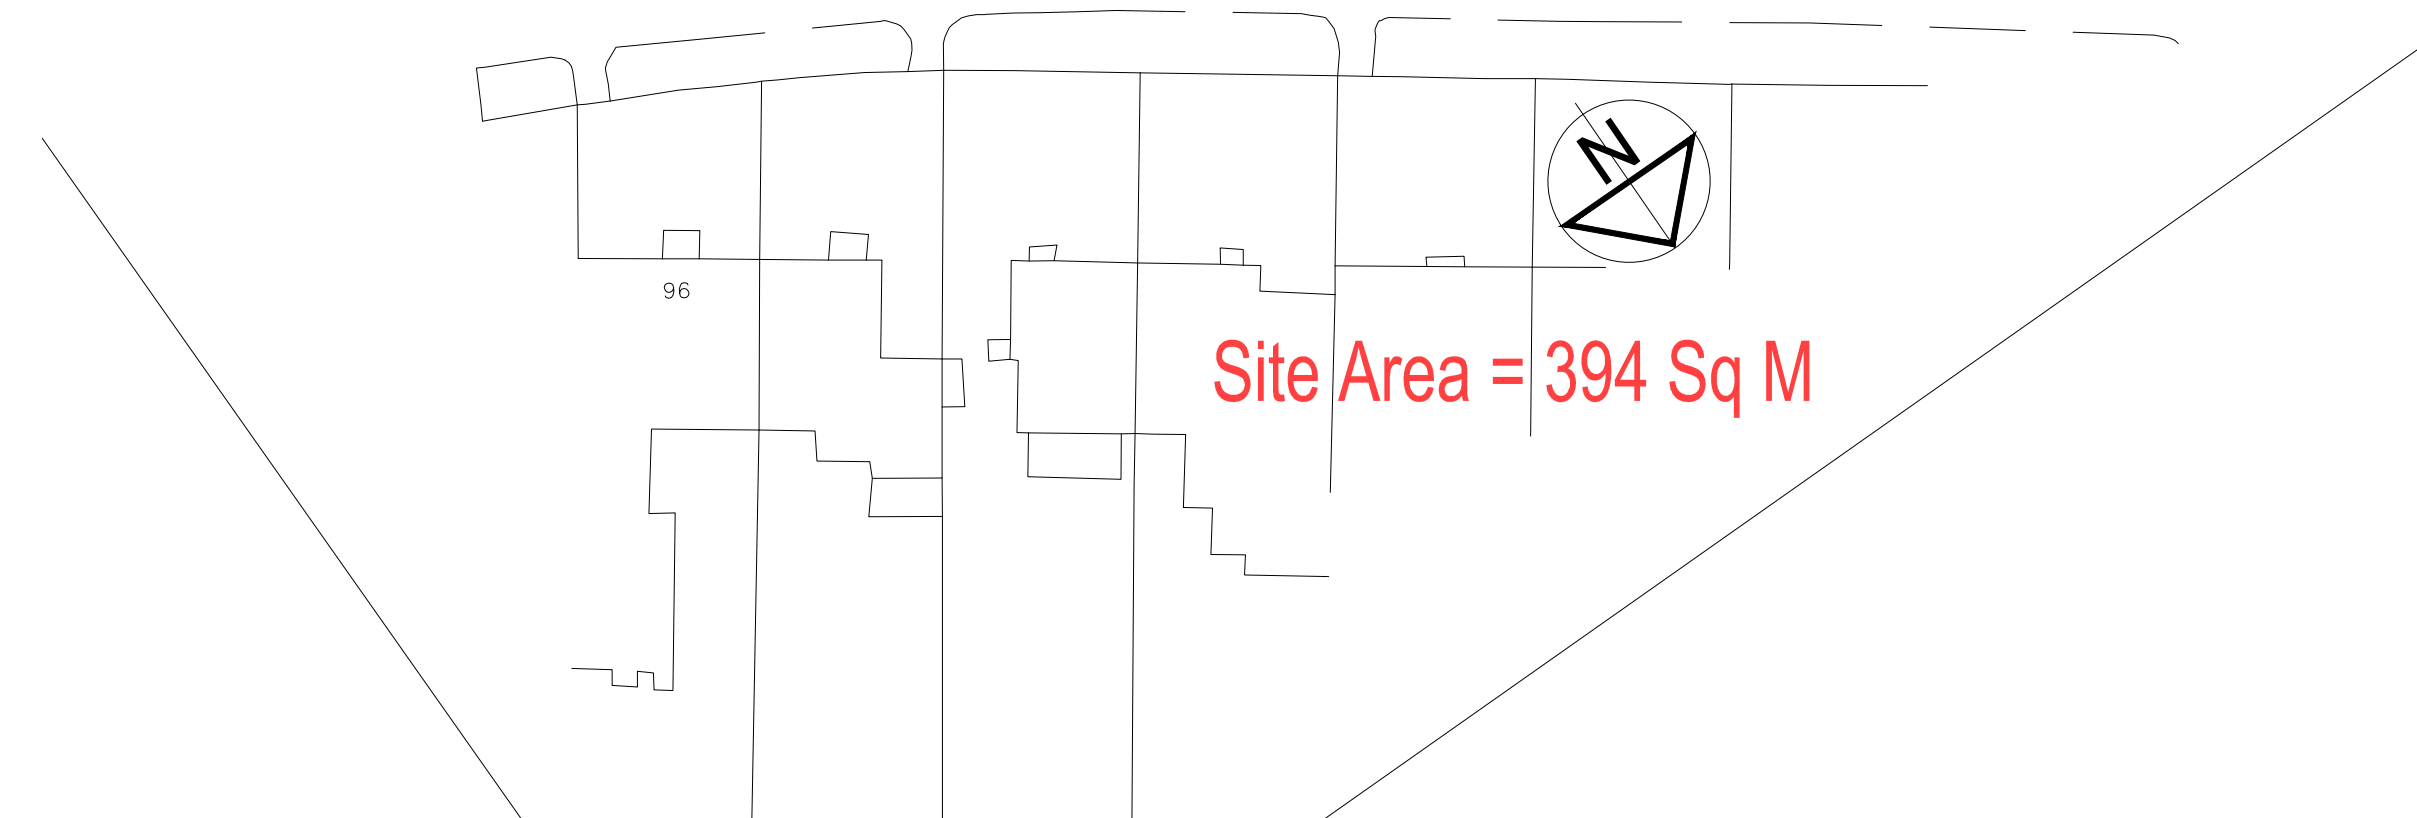

Existing Site Plan 1:1250



PROJECT TITLE
The Sir Richard Steele
97 Haverstock Hill, London NW3 4RL
Faucet Inn Limited

DRAWING TITLE
Existing Plans Sheet 1
Existing Site Plans

DATE
Dec 2013

SCALE
1:200 & 1:1250 @ A1 or 1:400 & 1:2500 at A3

DRAWN BY
TB

PROJECT NUMBER
20220

DRAWING NUMBER
20220-PL-001

REVISION
01

STATUS
Planning