



Contractors are not to scale dimensions from this drawing

Original size 100mm @ A1 Copyright A4 Design


Rev Date Drwn Chkd Desc
01 Dec-13 TB SH First Issue

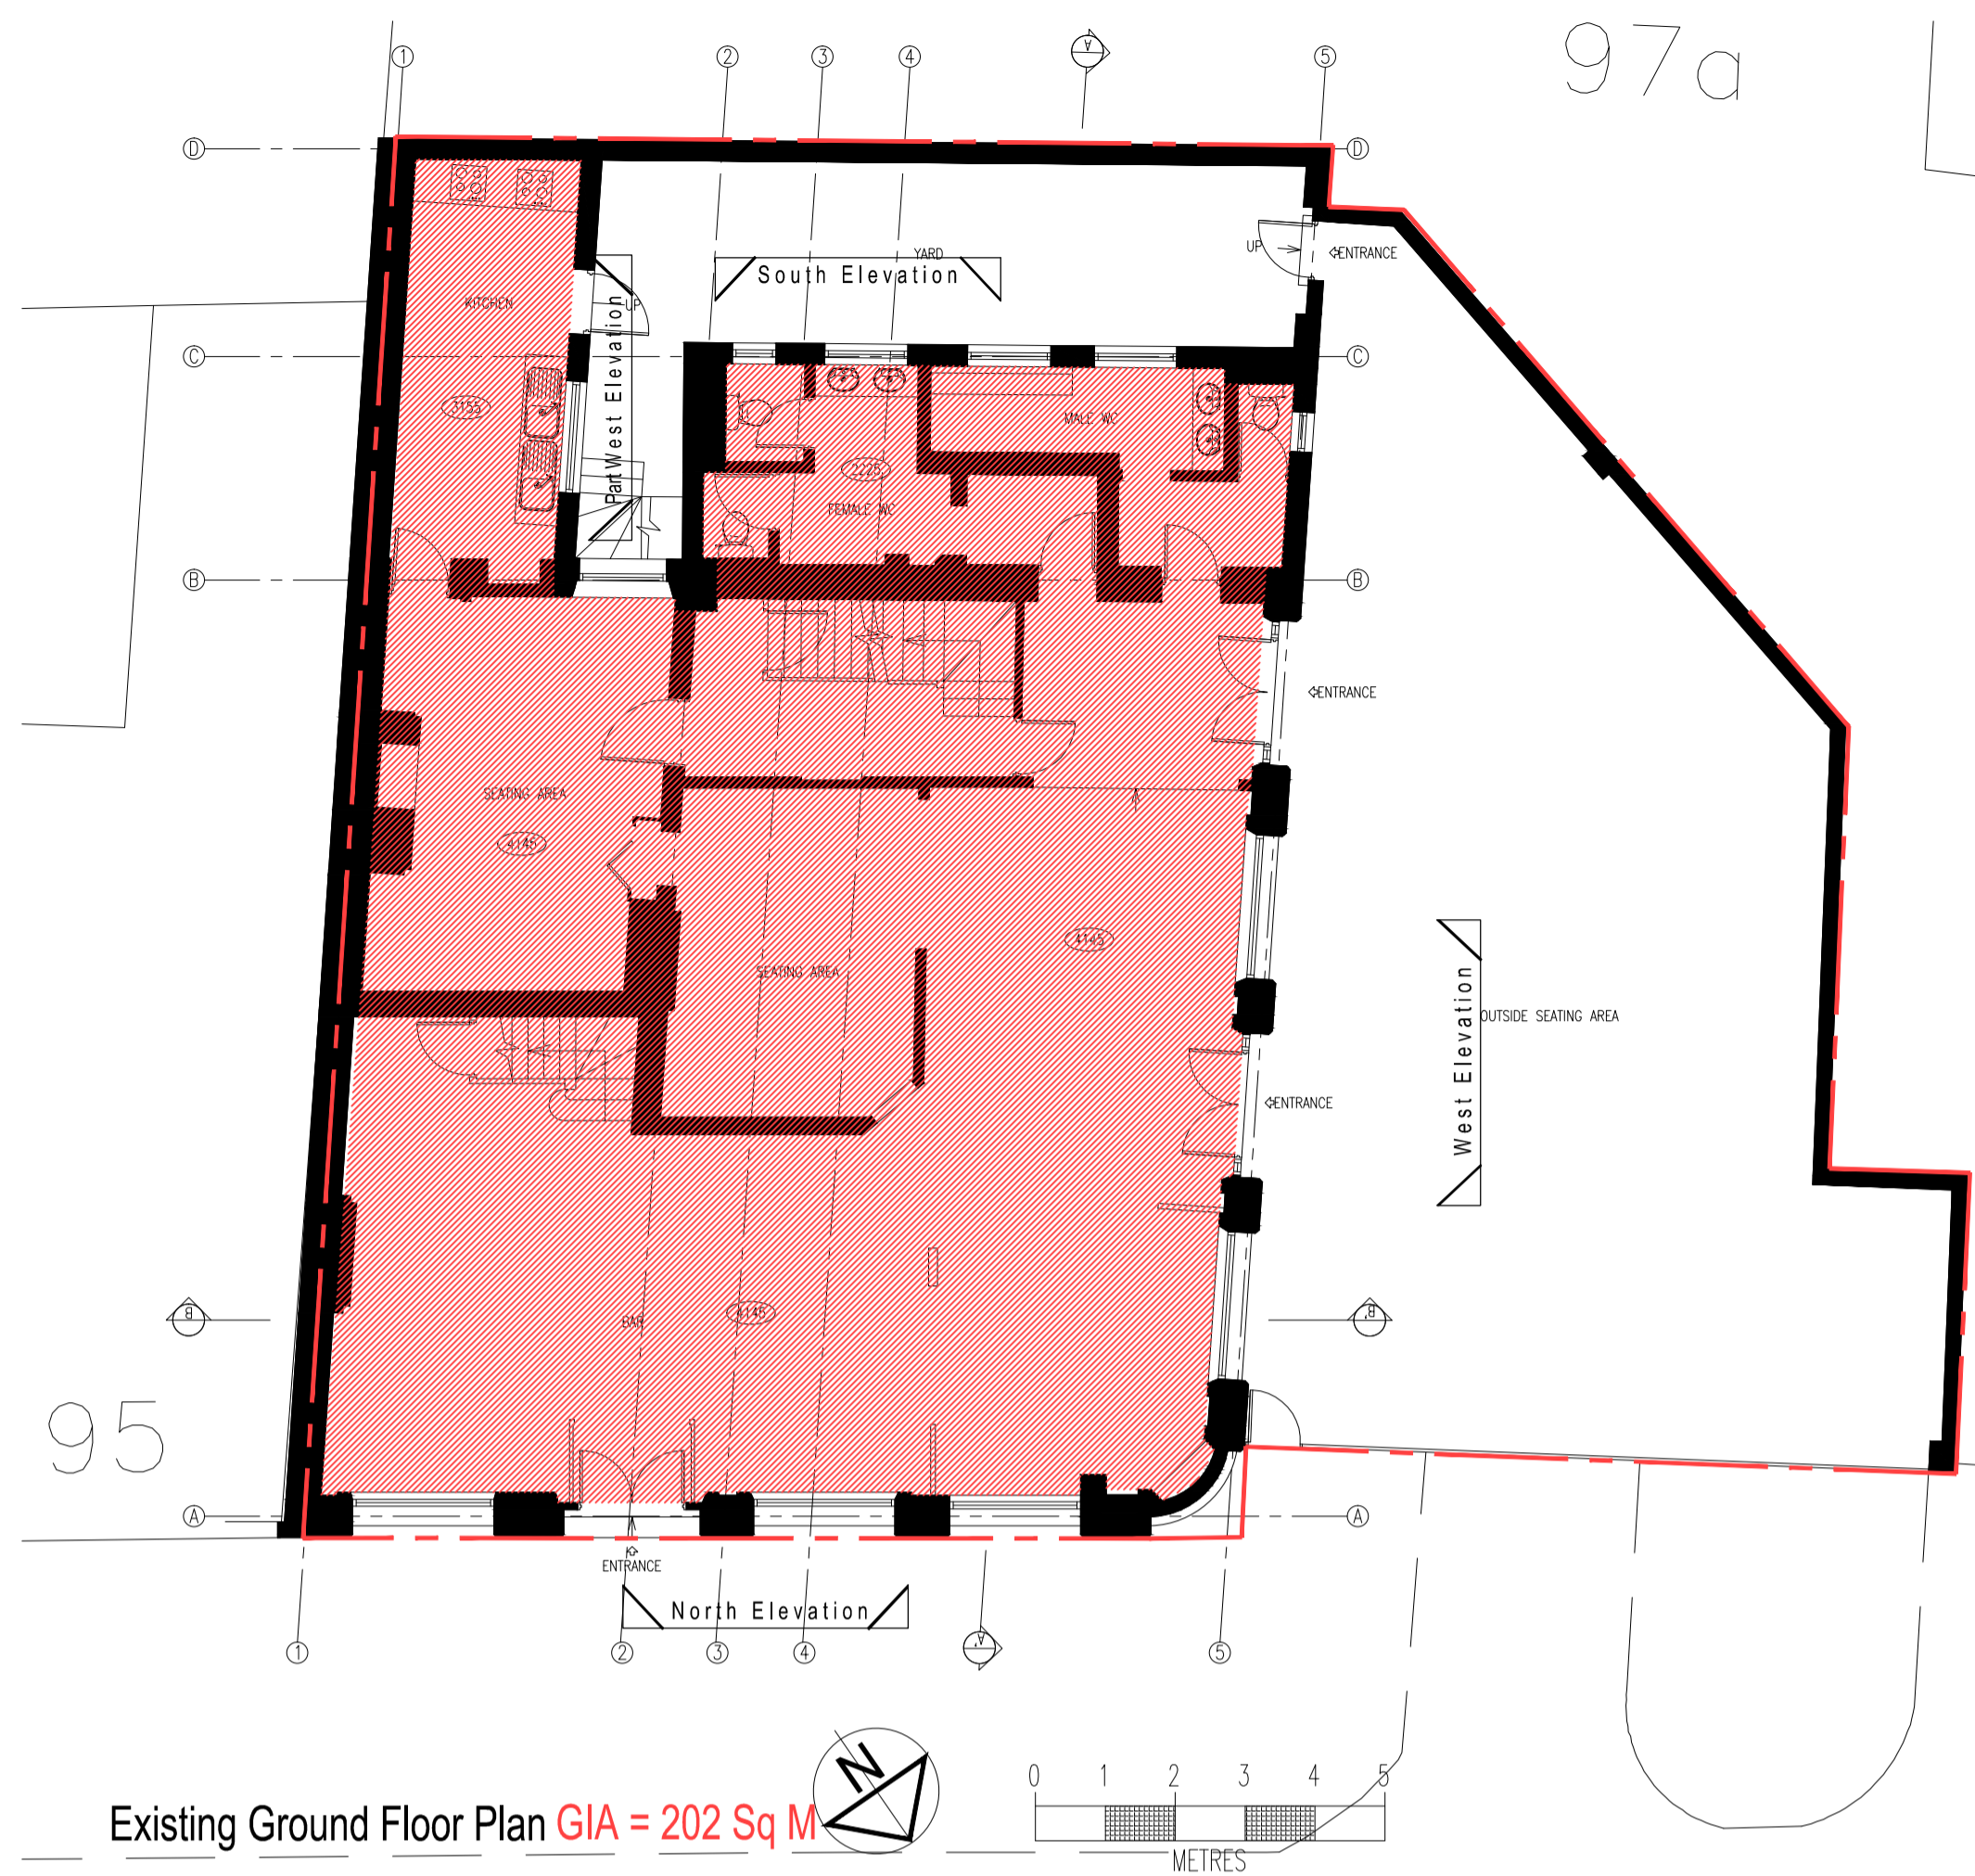


Existing Ground Floor Plan GIA = 202 Sq M

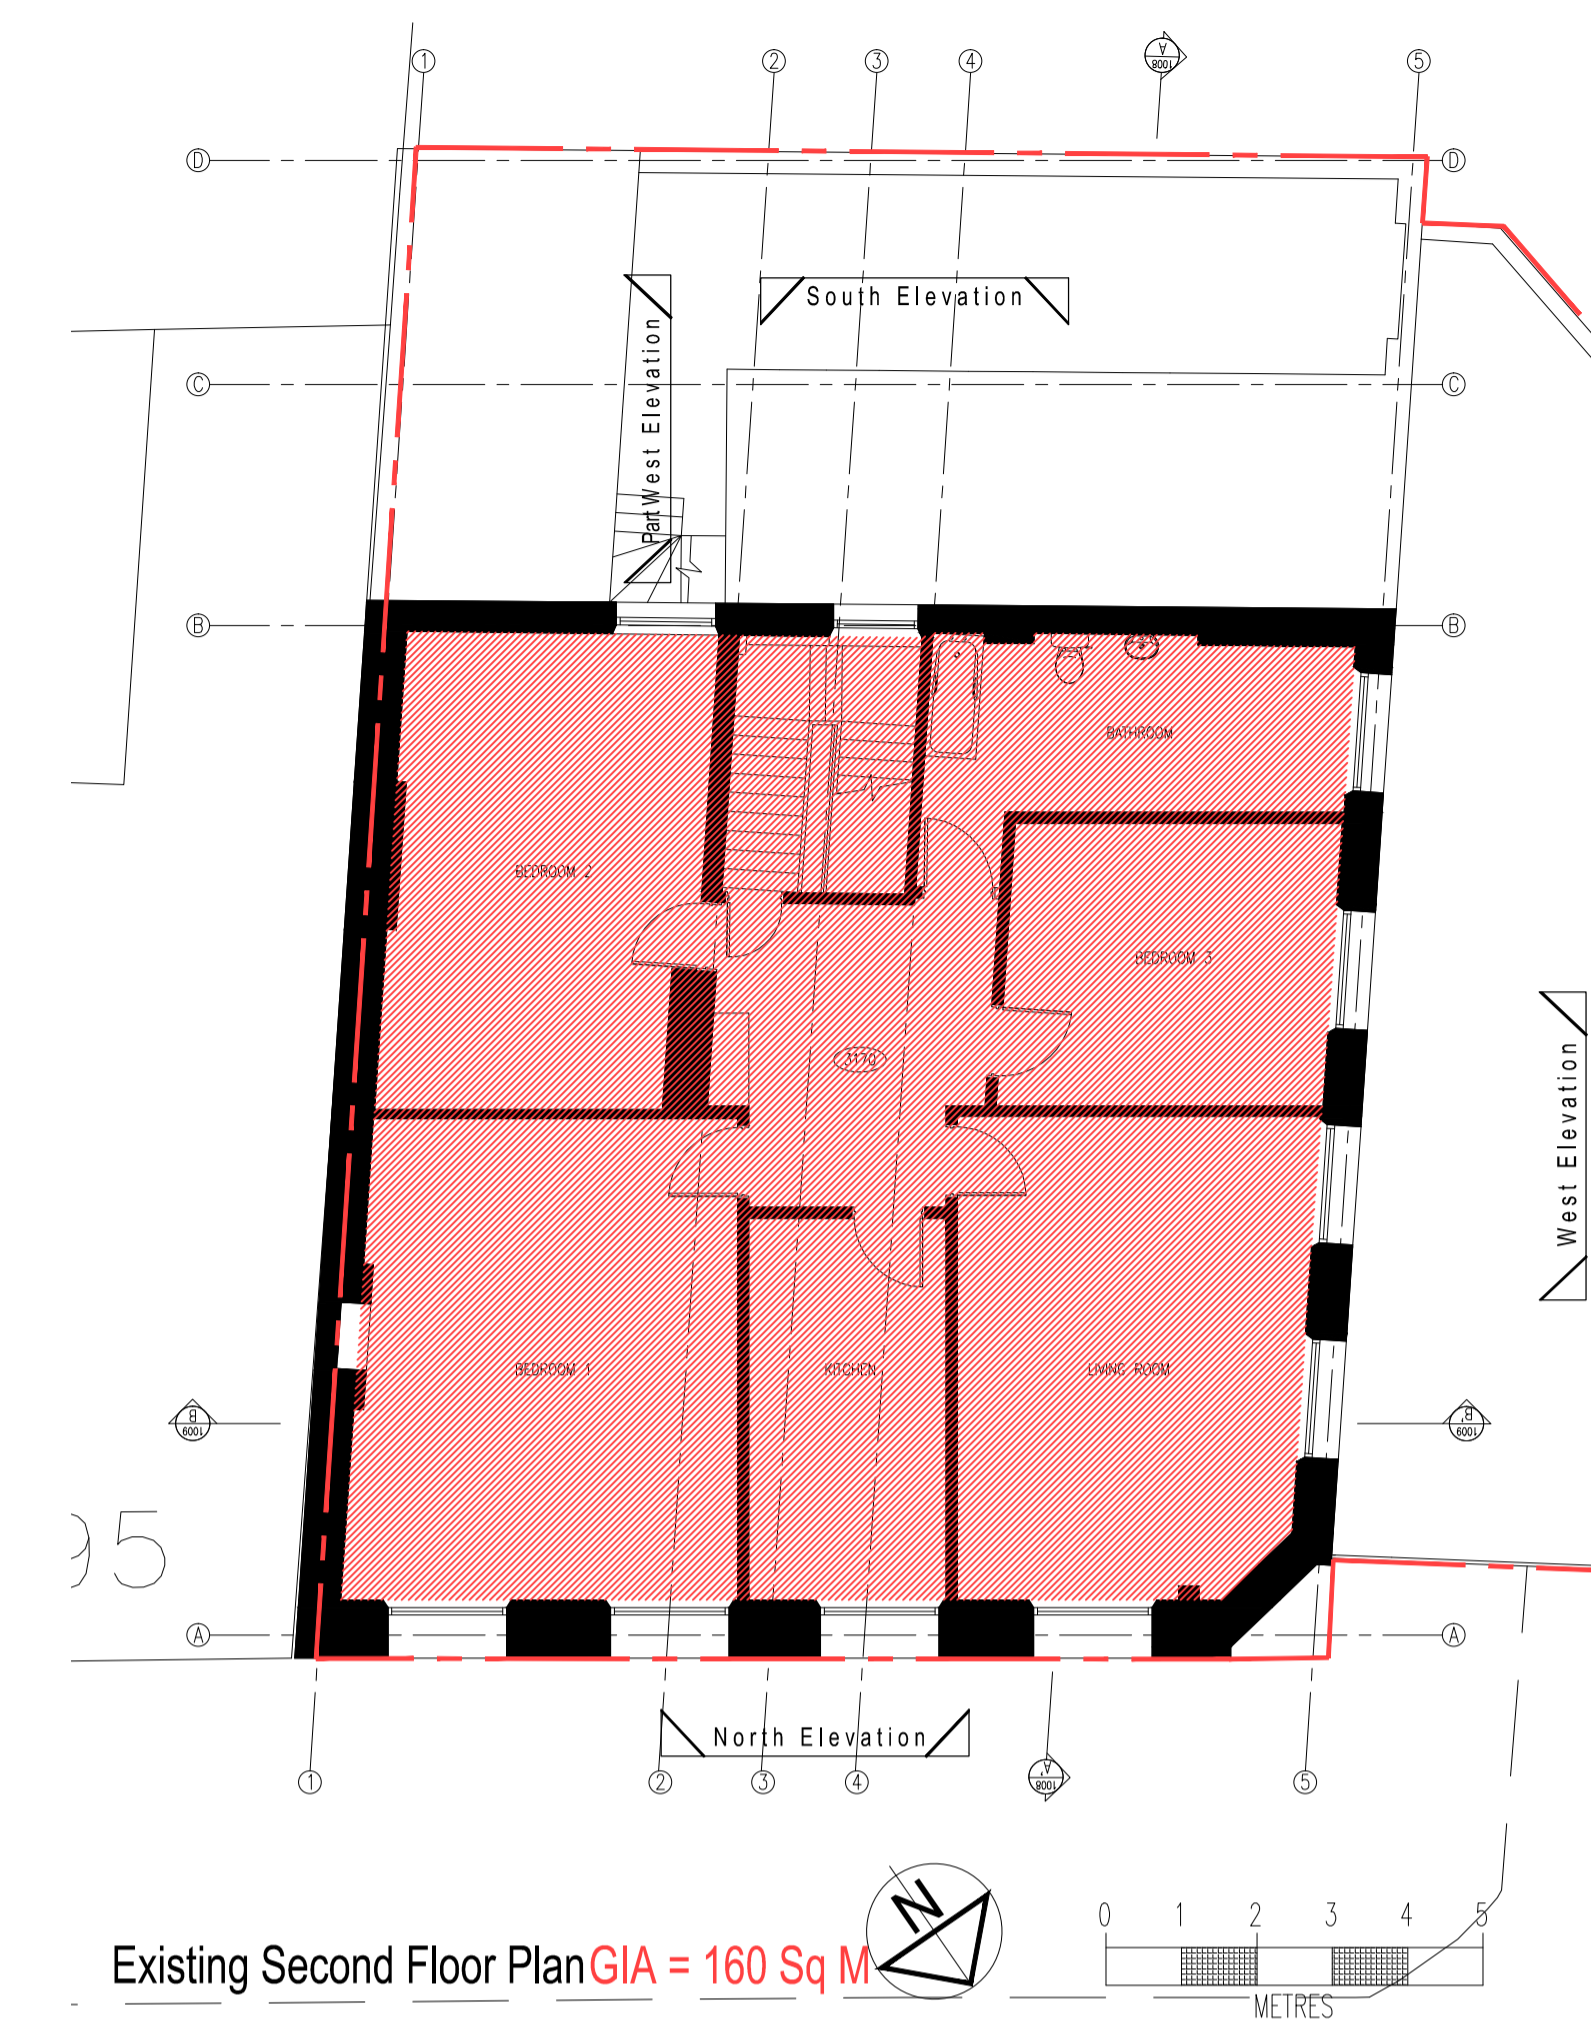

Existing Second Floor Plan GIA = 160 Sq M

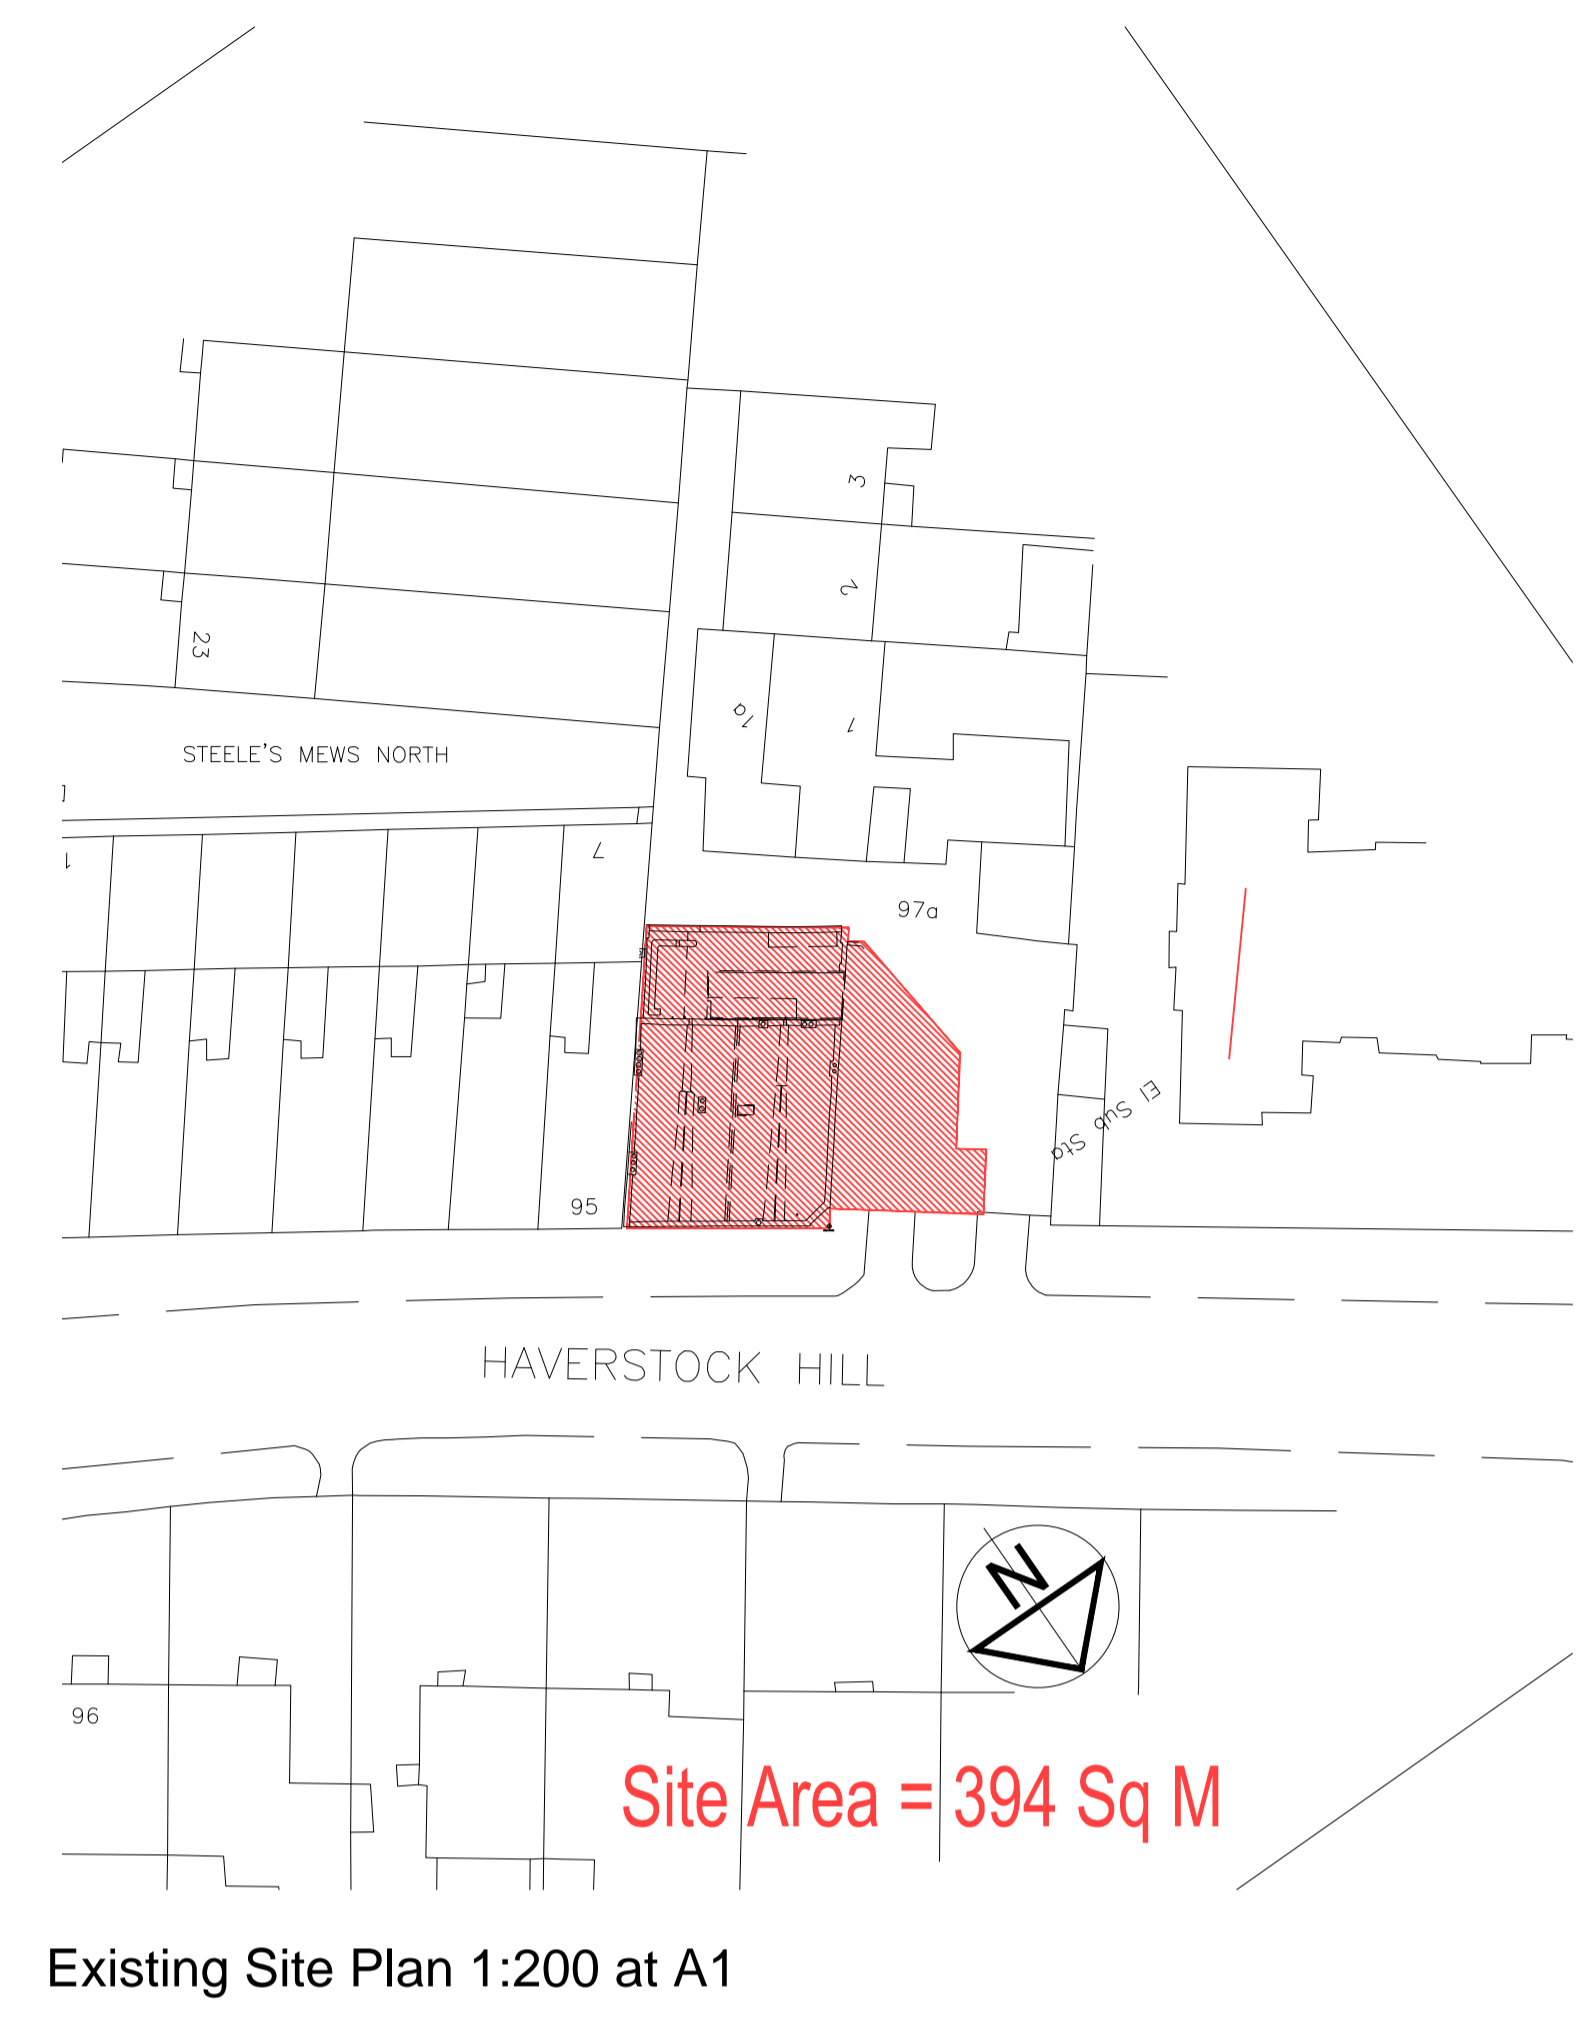


Existing Site Plan 1:200 at A1

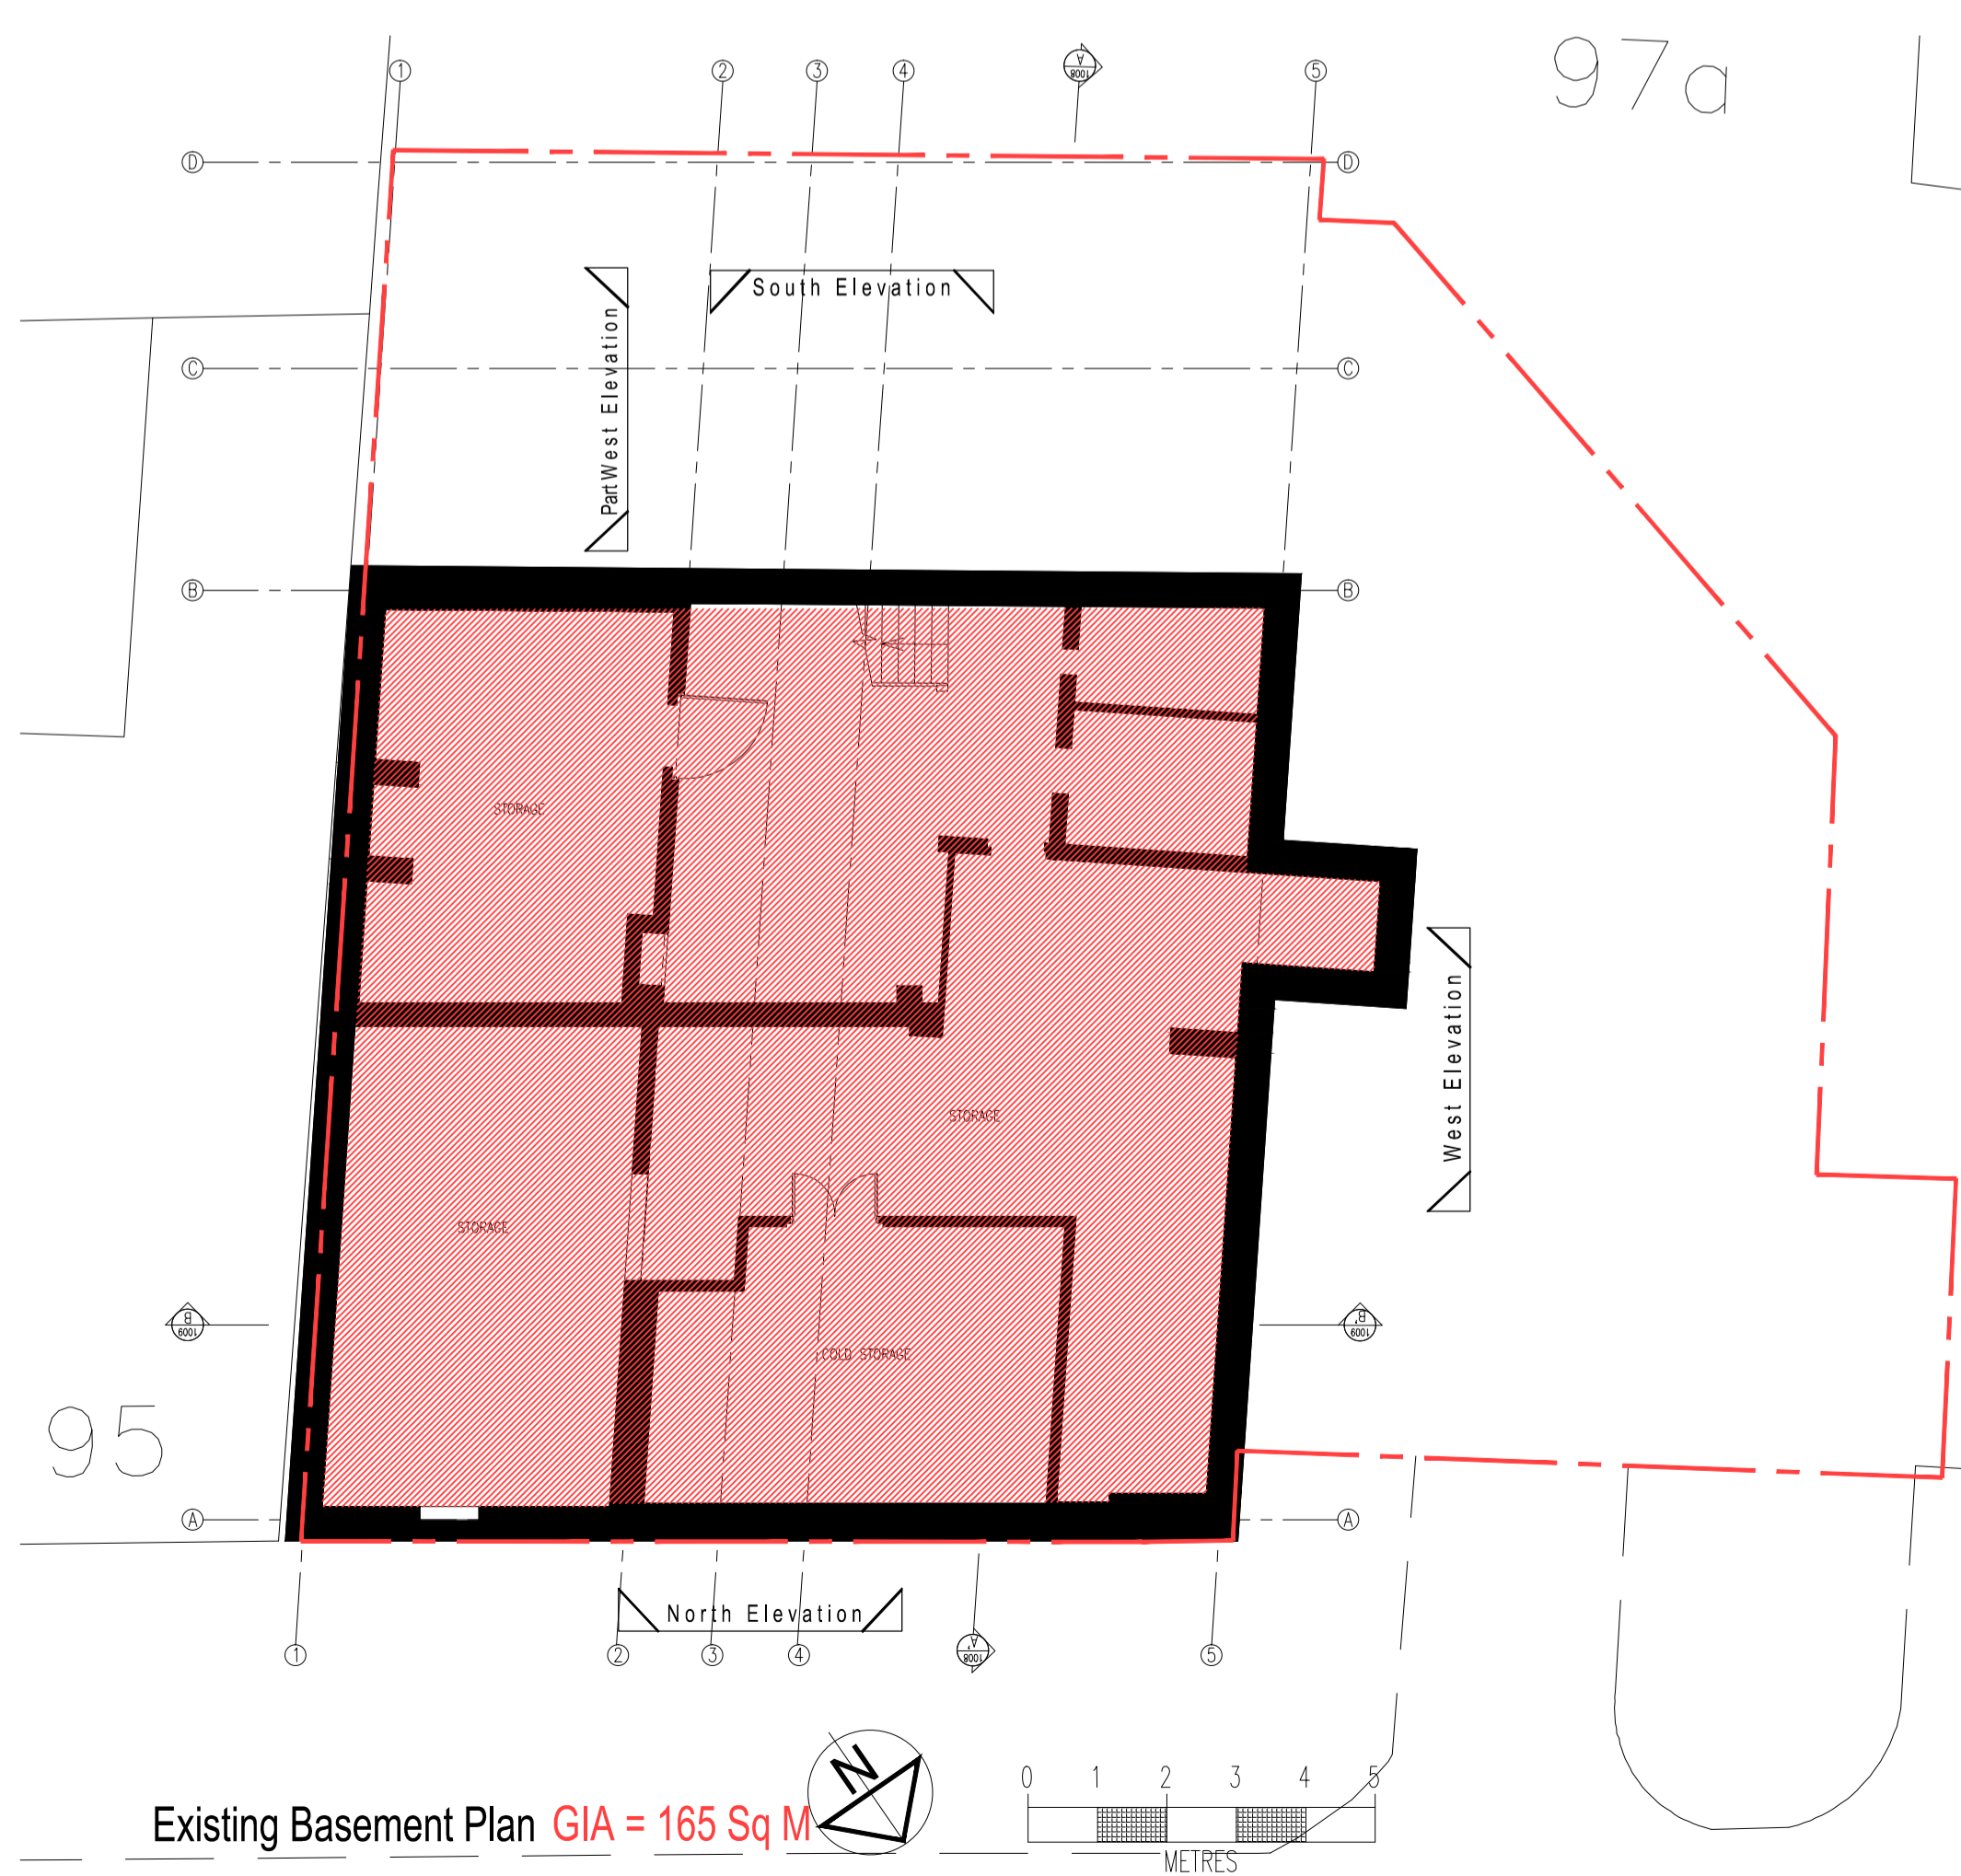

Existing Basement Plan GIA = 165 Sq M



Existing First Floor Plan GIA = 160 Sq M

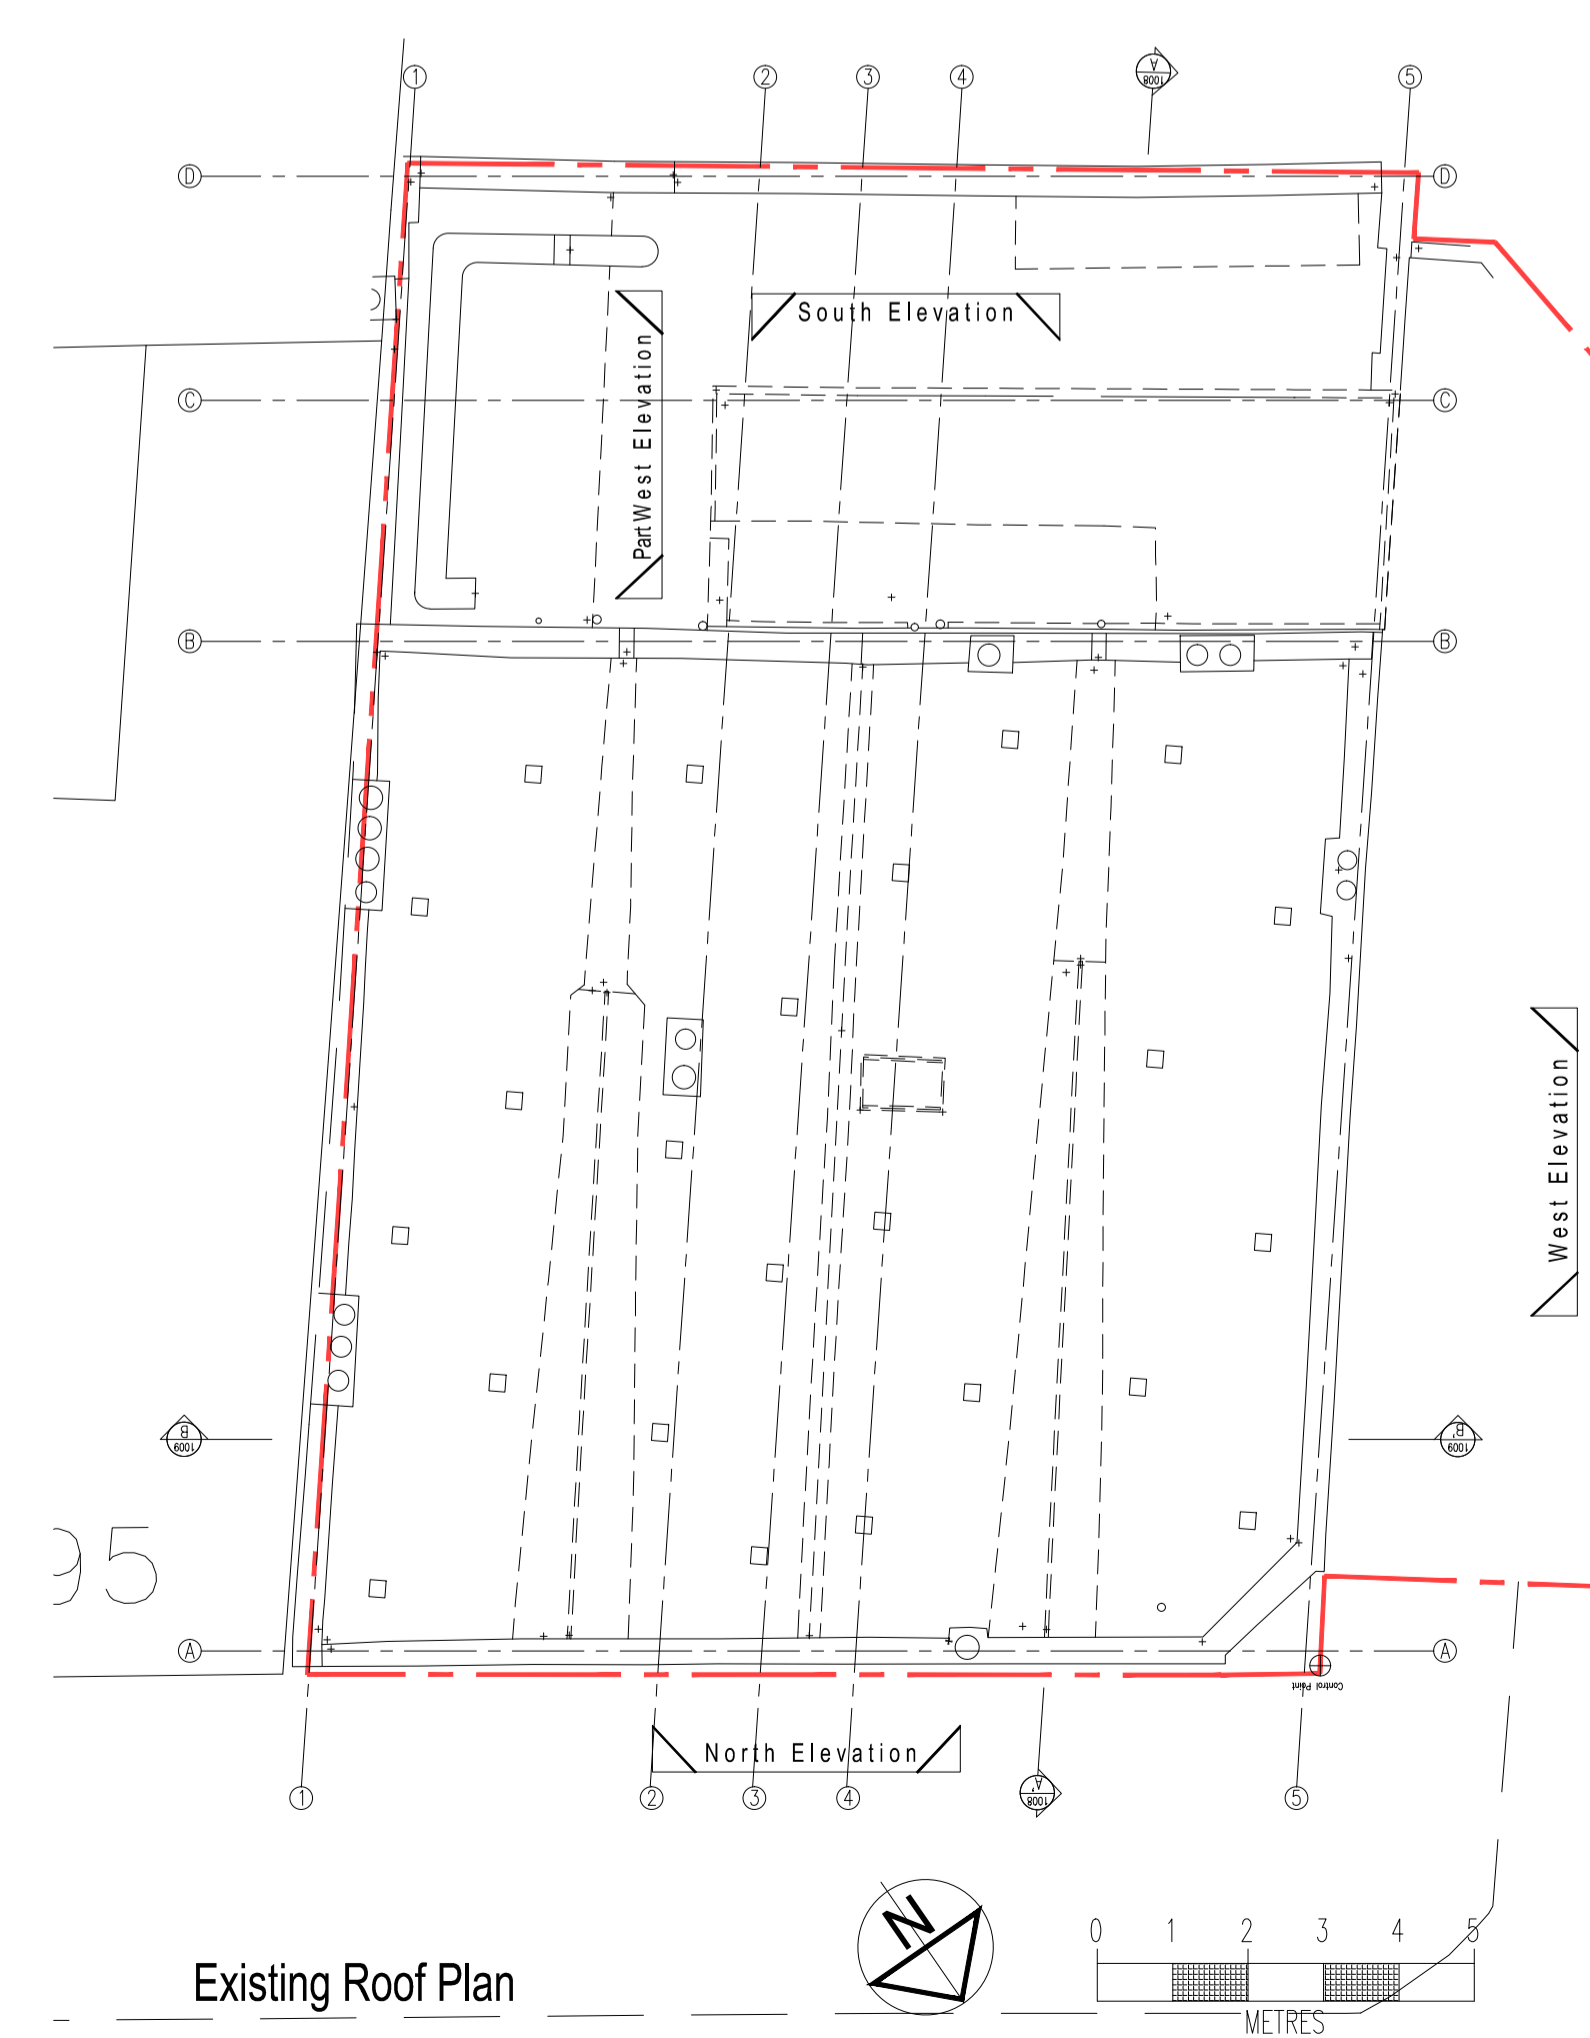

Existing Roof Plan



PROJECT TITLE
The Sir Richard Steele
97 Haverstock Hill, London NW3 4RL
Faucet Inn Limited

DRAWING TITLE
Existing Plans Sheet 2
Area Plans

DATE
Dec 2013

SCALE
1:100 & 1:200 @ A1 or 1:200 & 1:400 at A3

DRAWN BY
TB

PROJECT NUMBER
20220

DRAWING NUMBER
20220-PL-002

REVISION
01


STATUS
Planning

Contractors are not to scale dimensions from this drawing

Original size 100mm @ A1 Copyright A4 Design

Rev Date Drwn Chkd Desc
01 Dec-13 TB SH First Issue

97a

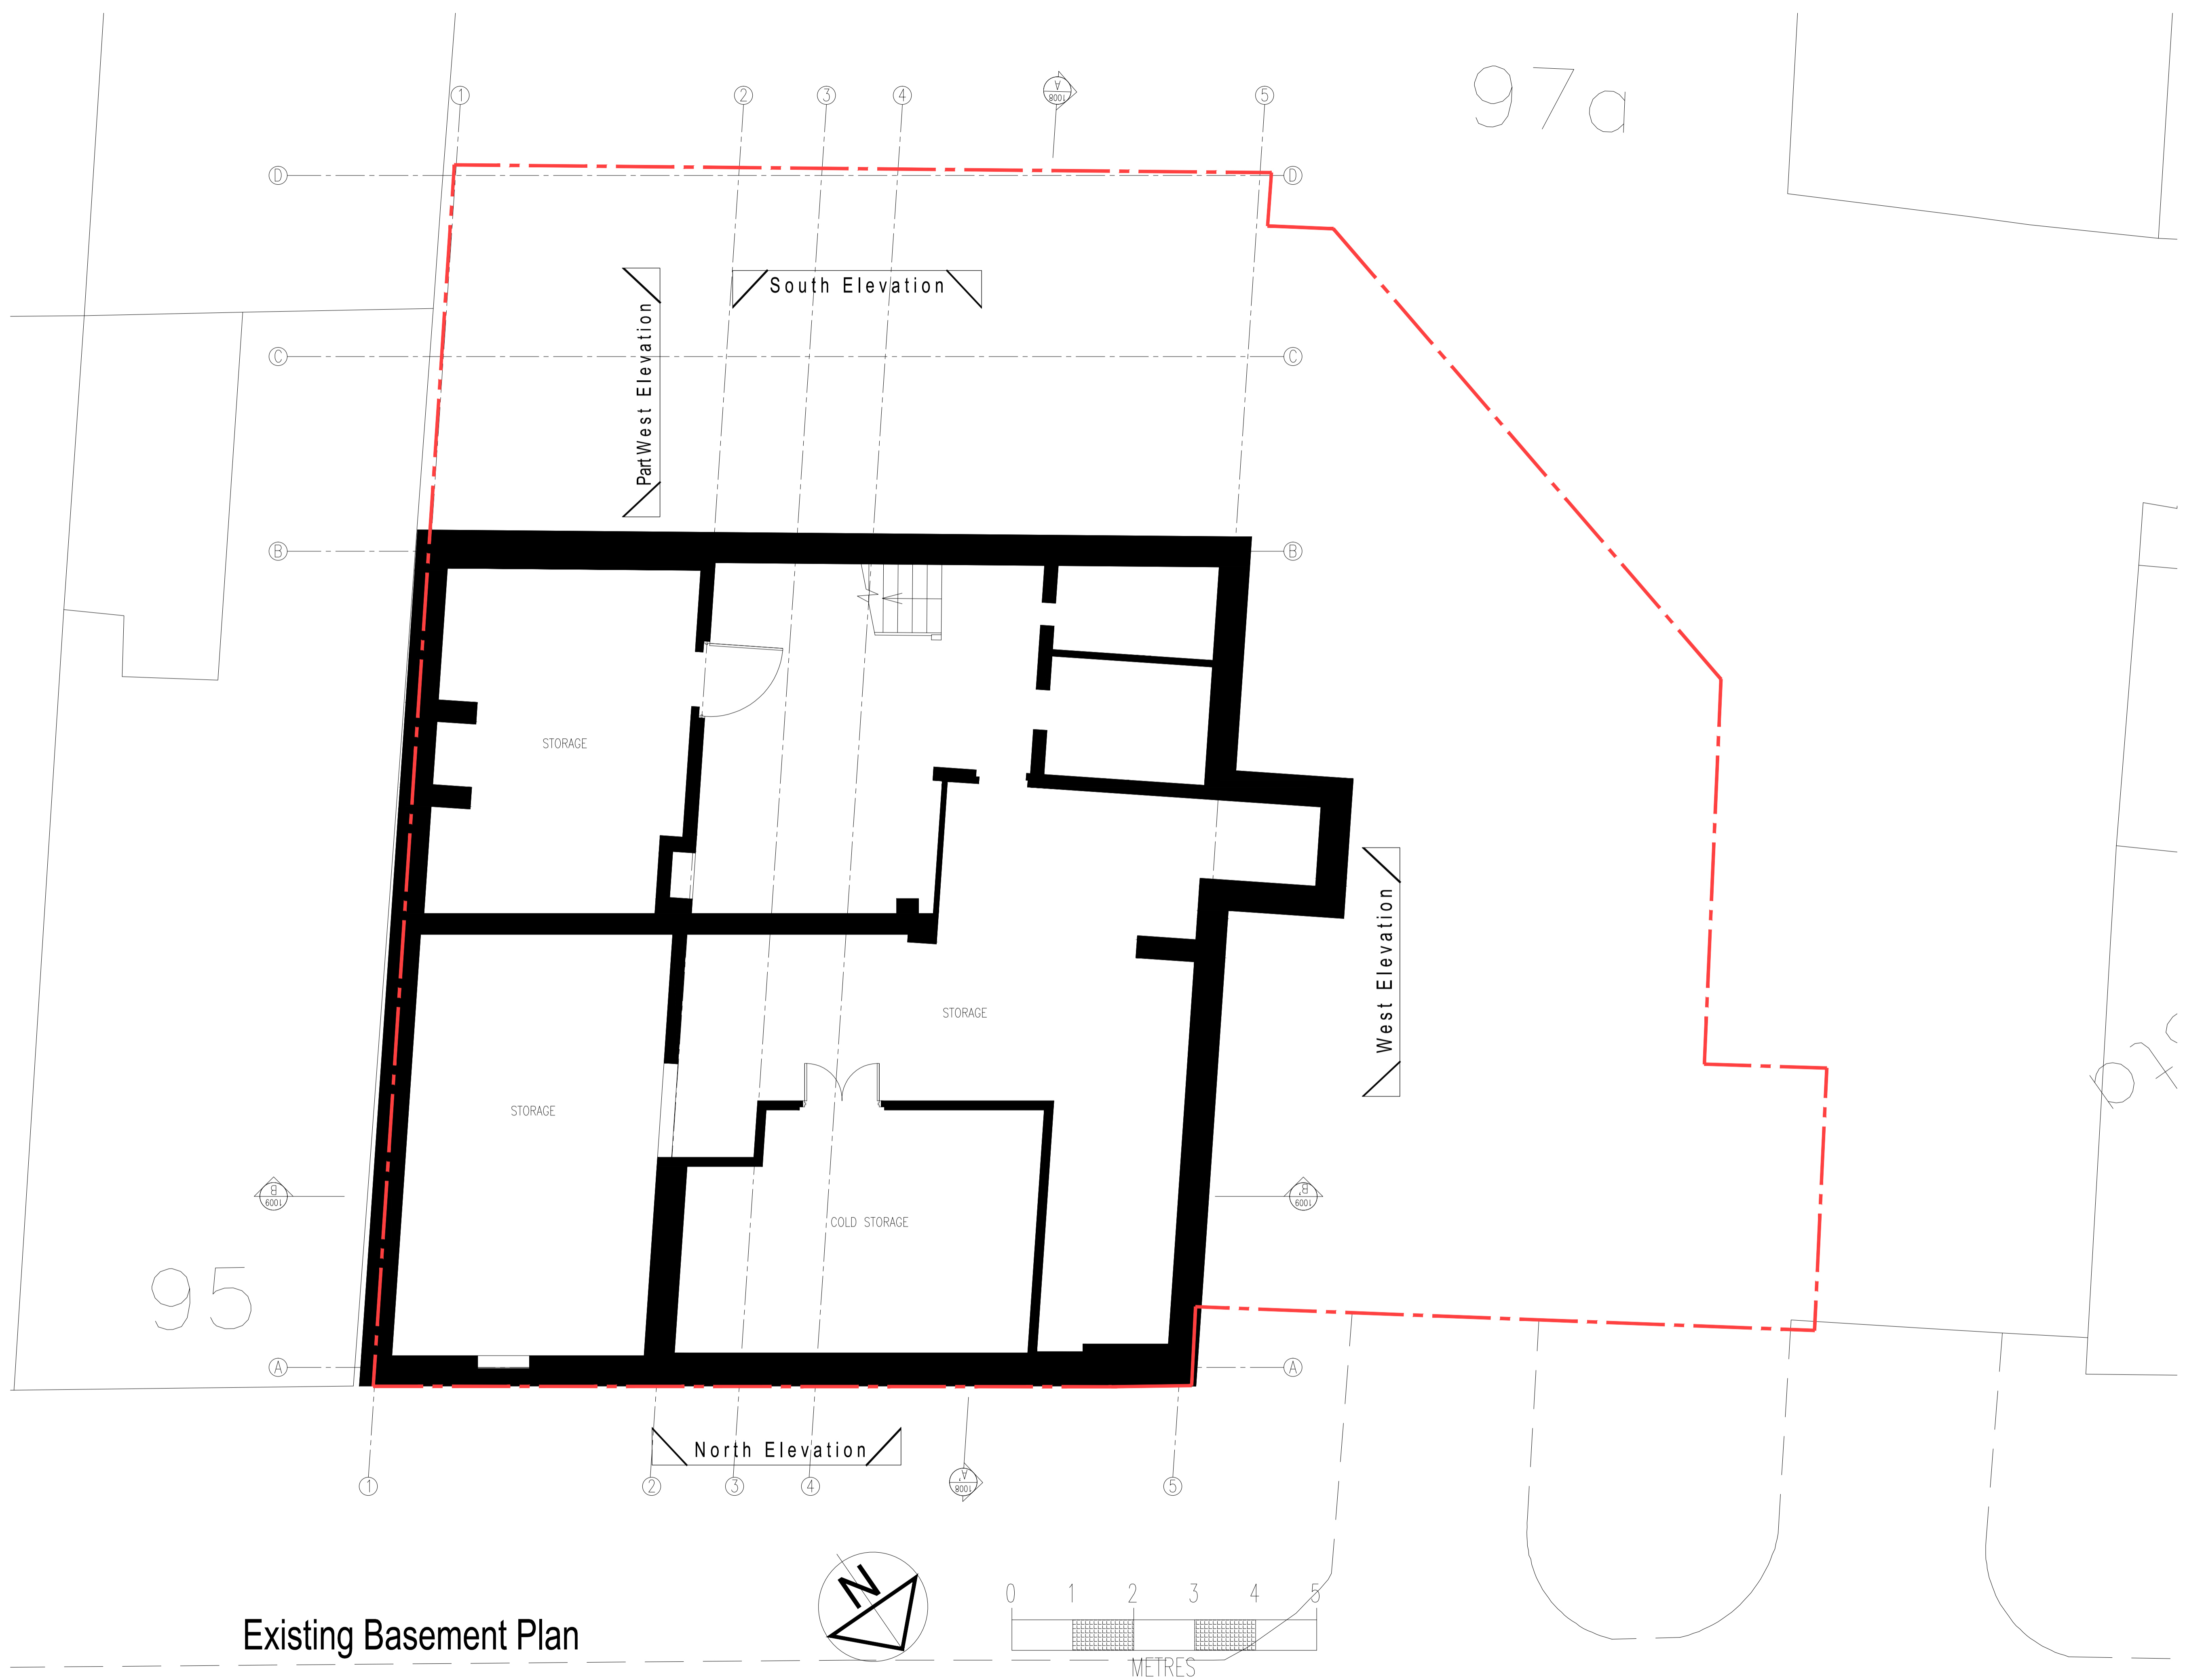

95

07c

Existing Basement Plan



PROJECT TITLE
The Sir Richard Steele
97 Haverstock Hill, London NW3 4RL
Faucet Inn Limited

DRAWING TITLE
Existing Plans
Sheet 3
Basement

DATE
Dec 2013

SCALE
1:50 @ A1 or 1:100 at A3

DRAWN BY
TB

PROJECT NUMBER
20220

DRAWING NUMBER
20220-PL-003

REVISION
01


STATUS
Planning

Contractors are not to scale dimensions from this drawing

Original size 100mm @ A1 Copyright A4 Design

Rev Date Drwn Chkd Desc
01 Dec-13 TB SH First Issue



97a

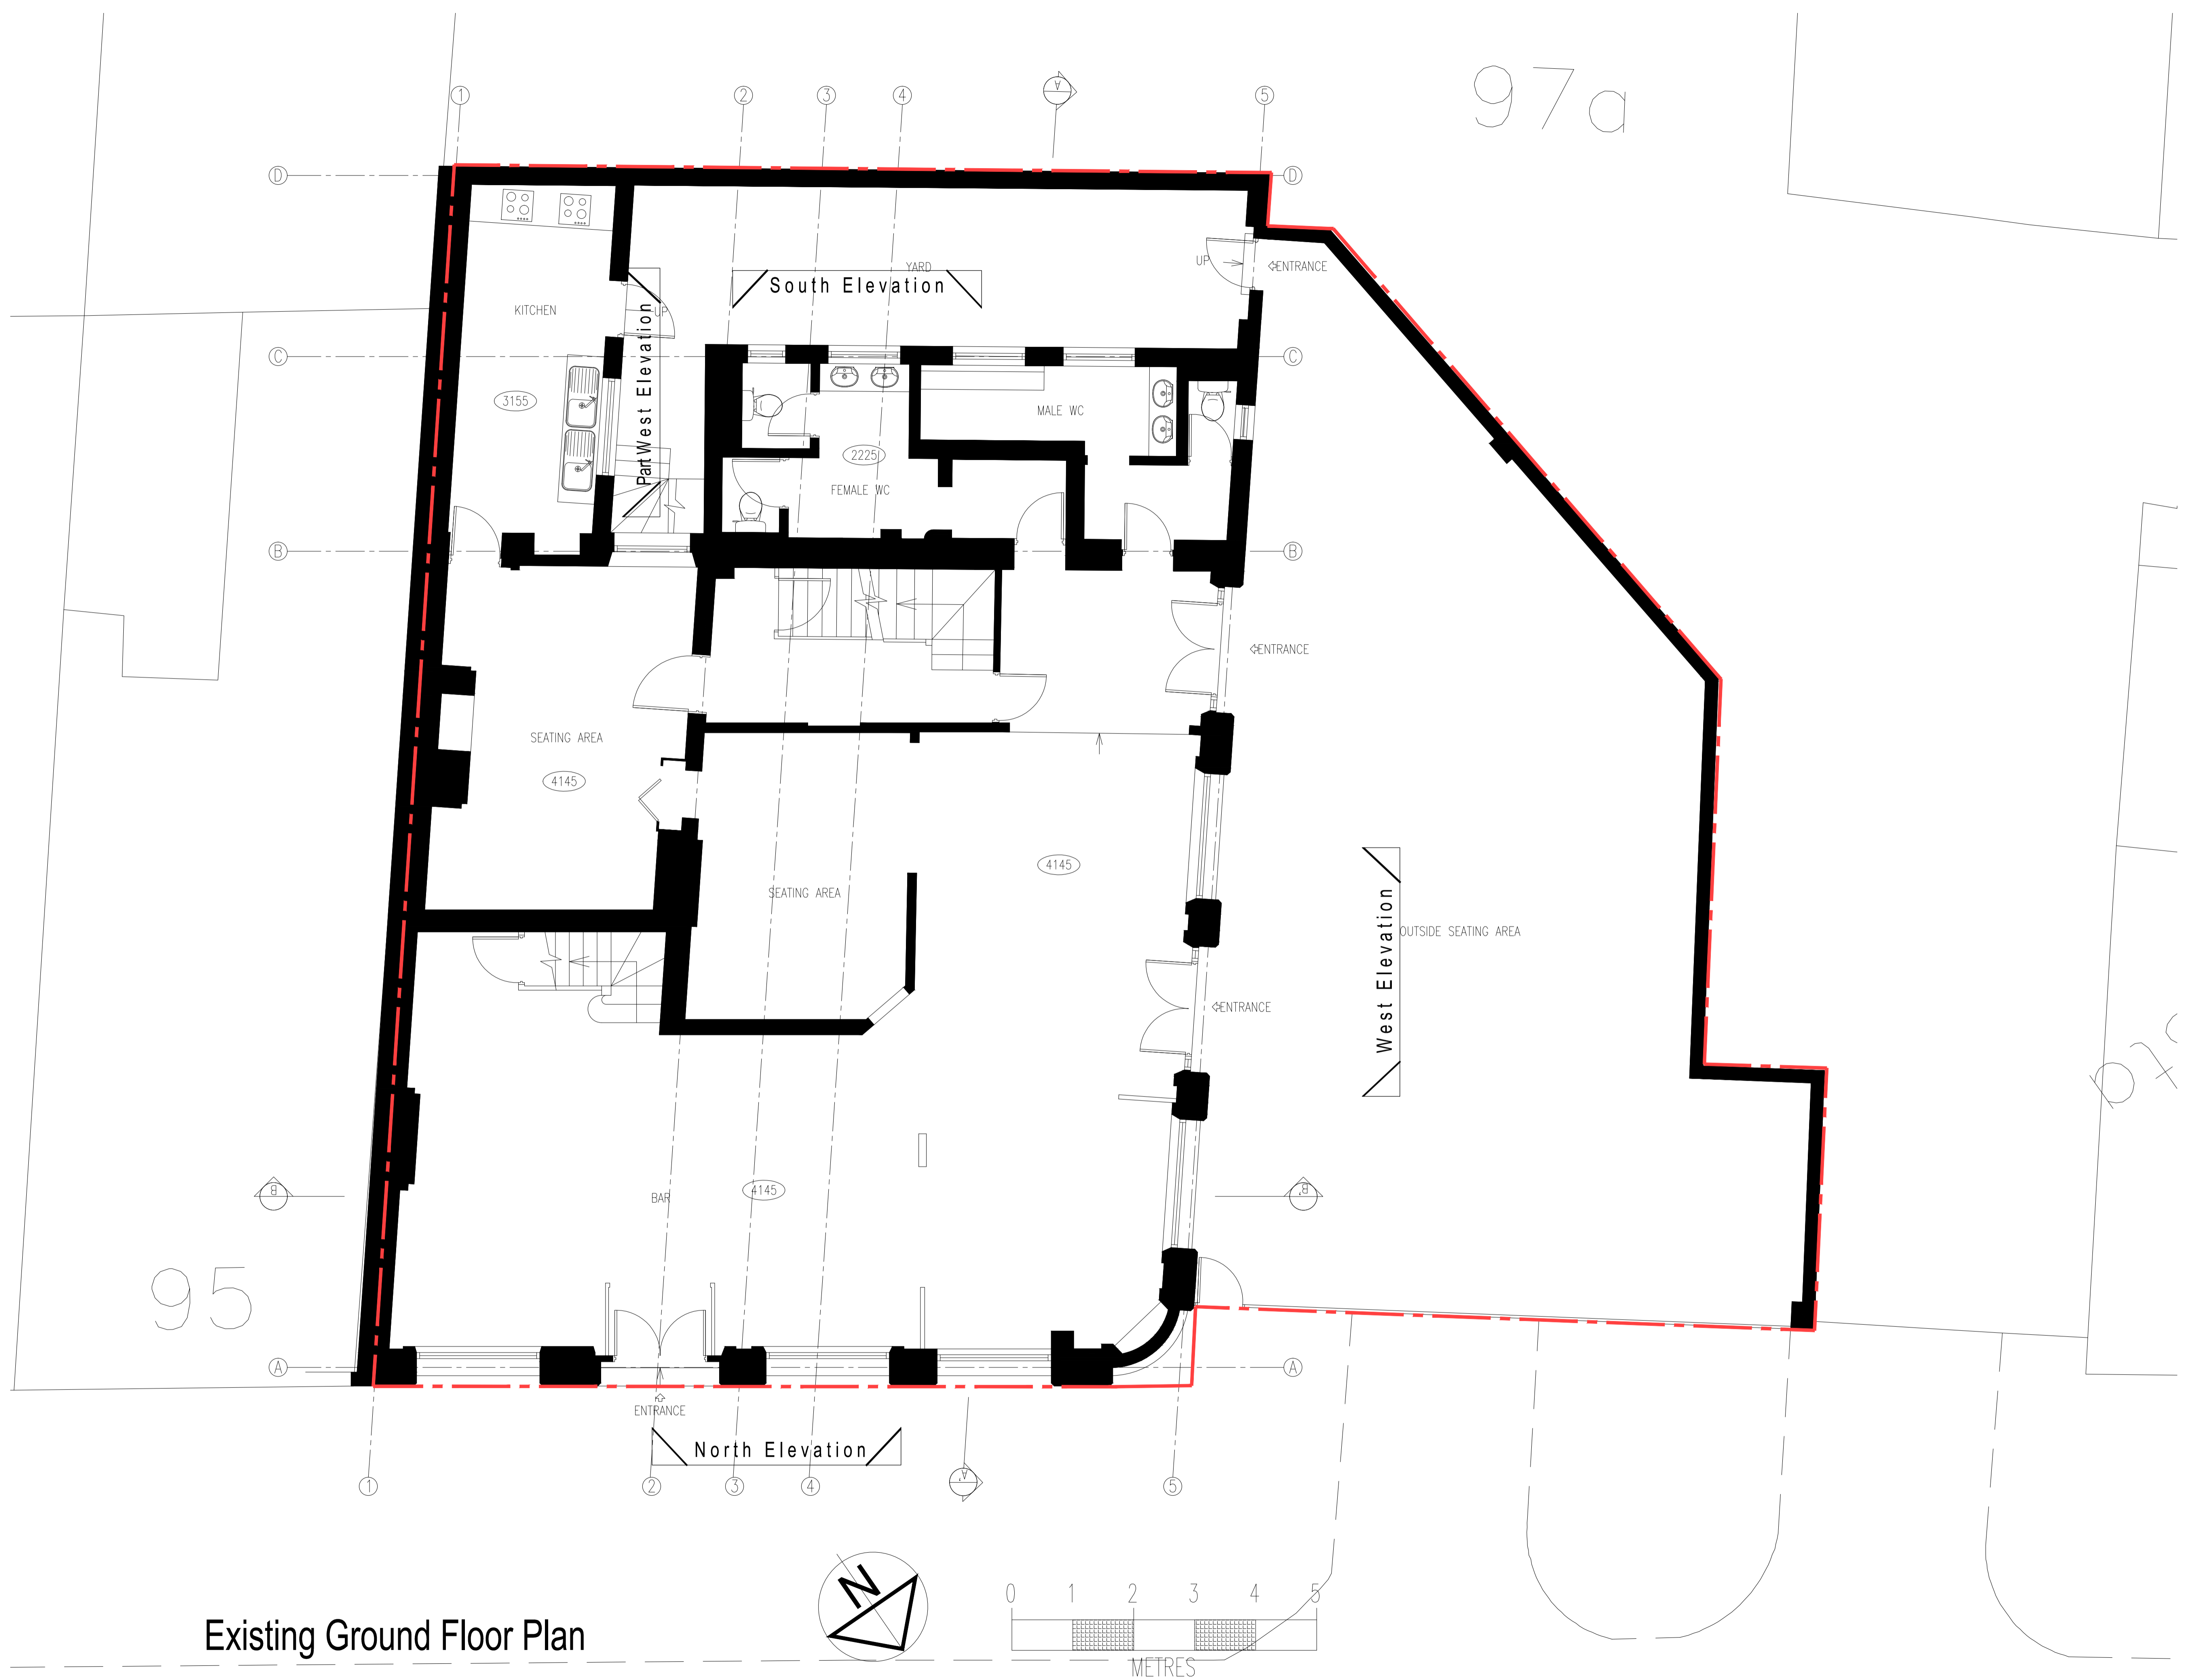

95

07c

Existing Ground Floor Plan

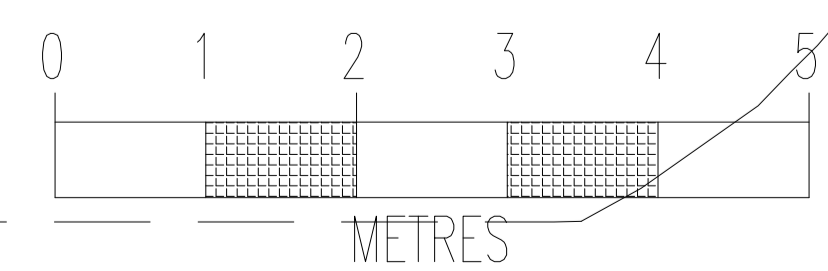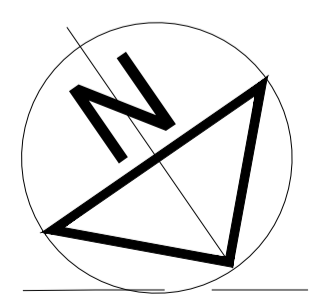


PROJECT TITLE	The Sir Richard Steele 97 Haverstock Hill, London NW3 4RL Faucet Inn Limited
DRAWING TITLE	Existing Plans Sheet 4 Ground
DATE	Dec 2013
SCALE	1:50 @ A1 or 1:100 at A3
DRAWN BY	TB
PROJECT NUMBER	20220
DRAWING NUMBER	20220-PL-004
REVISION	01
STATUS	Planning

Contractors are not to scale dimensions from this drawing

Original size 100mm @ A1 Copyright A4 Design

Rev Date Drwn Chkd Desc
01 Dec-13 TB SH First Issue



97a

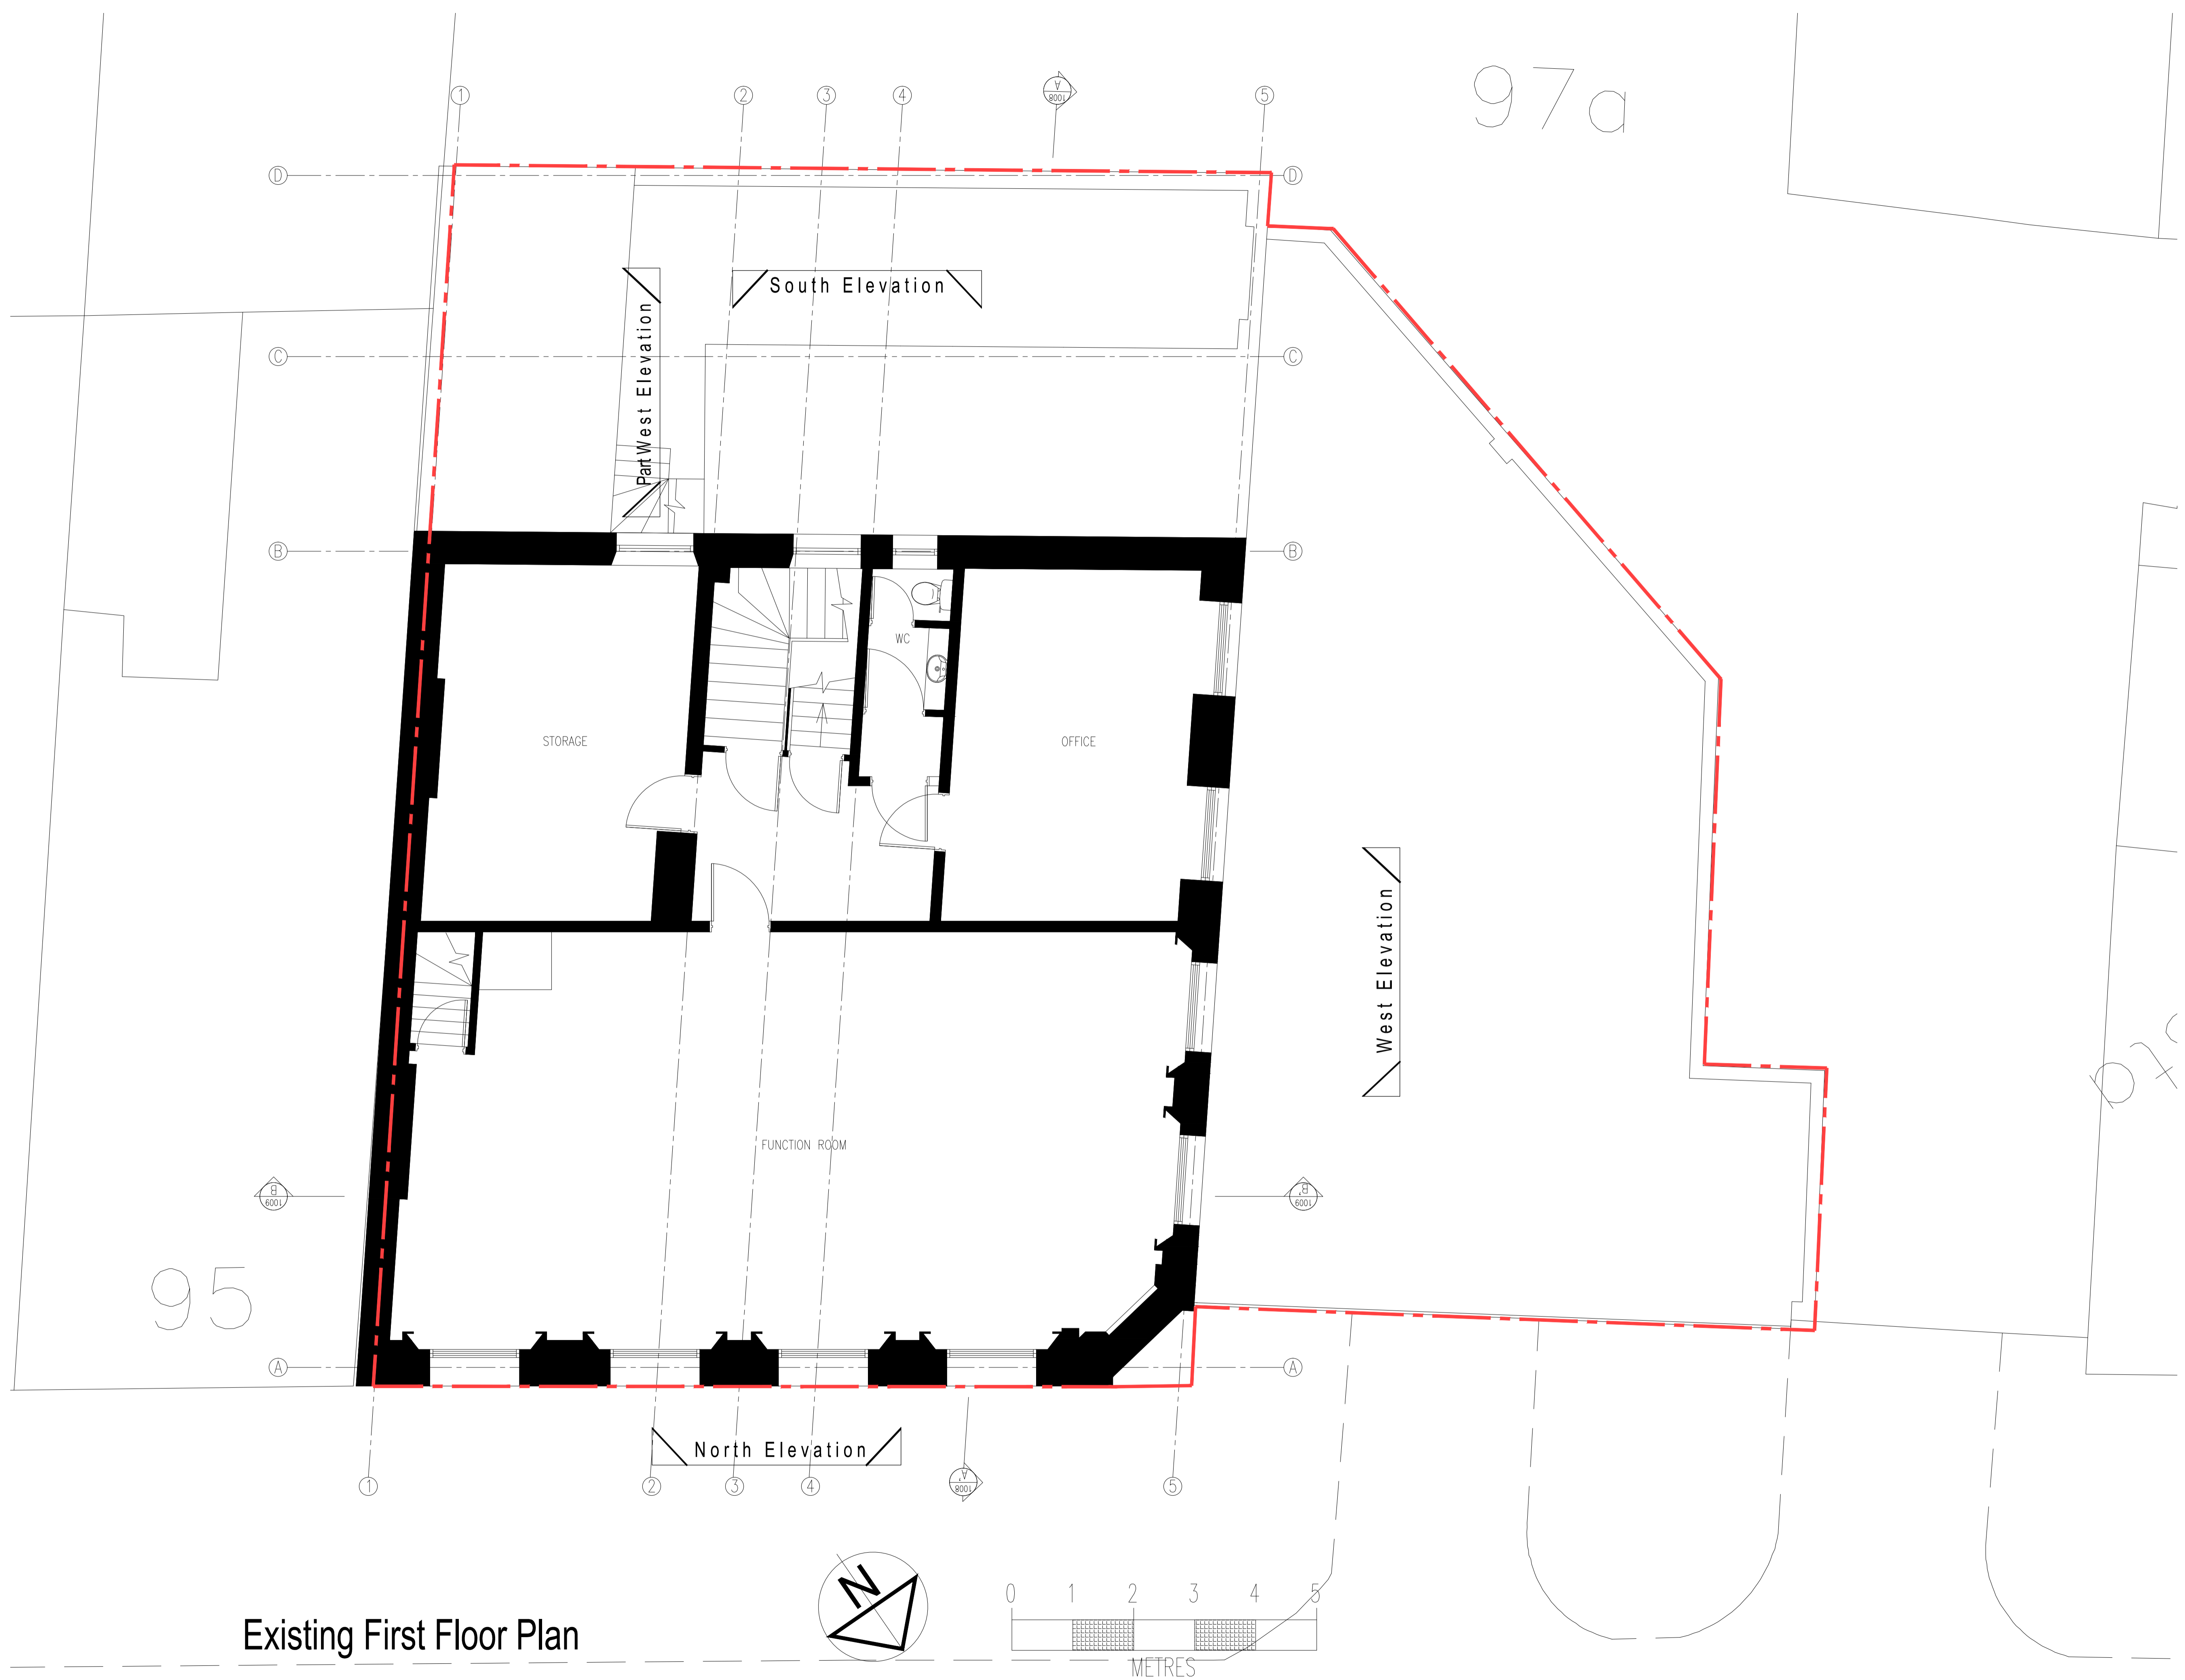

95

07c

Existing First Floor Plan

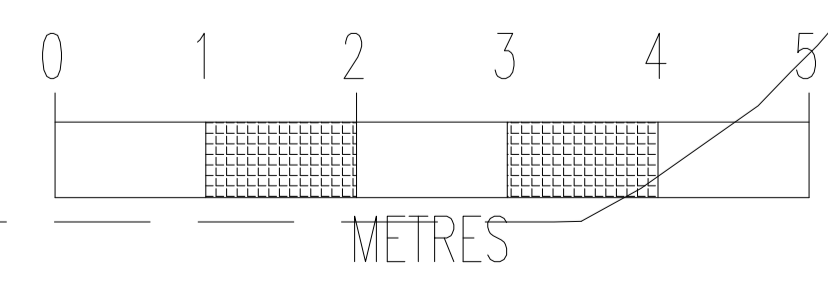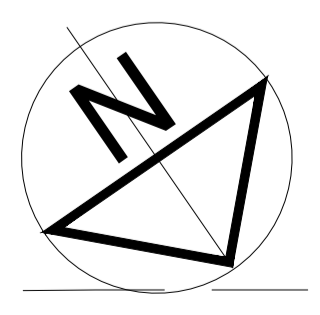


PROJECT TITLE	The Sir Richard Steele 97 Haverstock Hill, London NW3 4RL Faucet Inn Limited
DRAWING TITLE	Existing Plans Sheet 4 First
DATE	Dec 2013
SCALE	1:50 @ A1 or 1:100 at A3
DRAWN BY	TB
PROJECT NUMBER	20220
DRAWING NUMBER	20220-PL-005
REVISION	01
STATUS	Planning

Contractors are not to scale dimensions from this drawing

Original size 100mm @ A1 Copyright A4 Design

Rev	Date	Drwn	Chkd	Desc
01	Dec-13	TB	SH	First Issue



97a

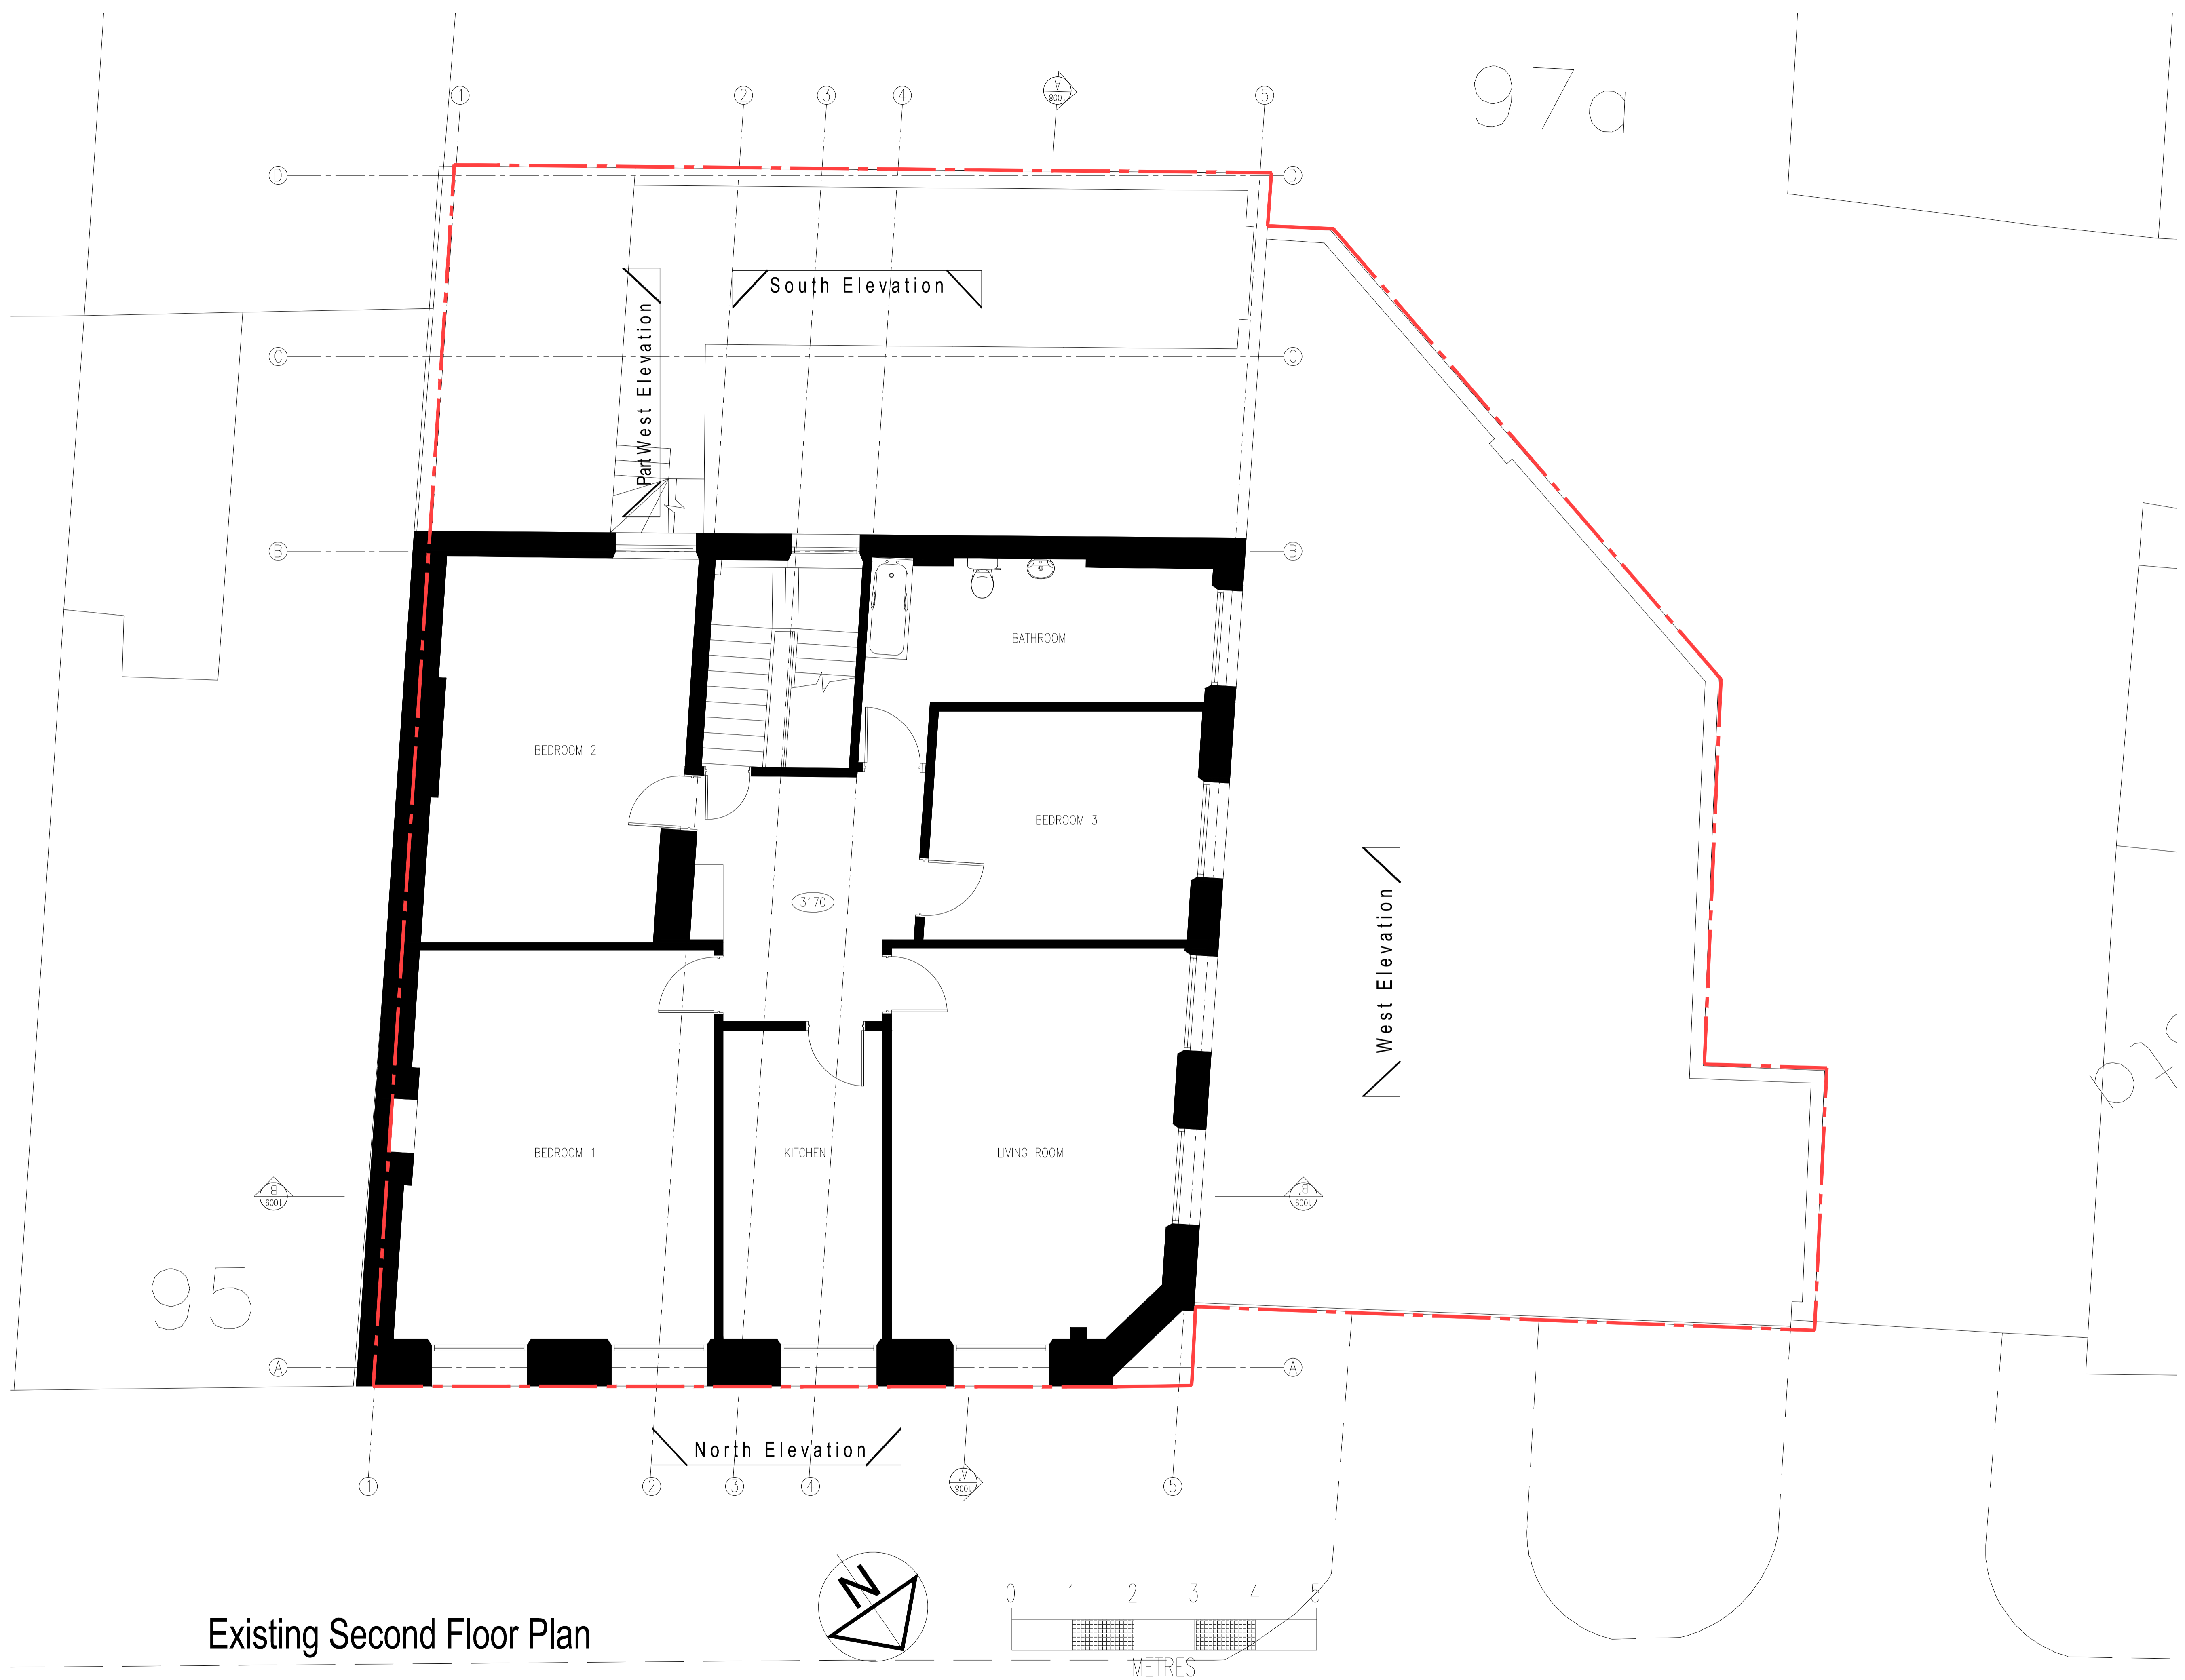

95

07c

Existing Second Floor Plan

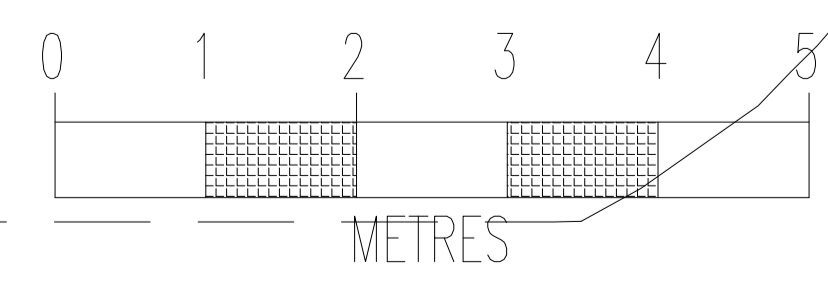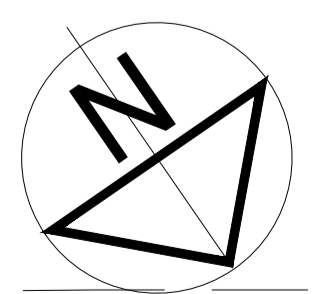

PROJECT TITLE
The Sir Richard Steele
97 Haverstock Hill, London NW3 4RL
Faucet Inn Limited

DRAWING TITLE
Existing Plans
Sheet 6
Second

DATE
Dec 2013

SCALE
1:50 @ A1 or 1:100 at A3

DRAWN BY
TB

PROJECT NUMBER
20220

DRAWING NUMBER
20220-PL-006

REVISION
01


STATUS
Planning

Contractors are not to scale dimensions from this drawing

Original size 100mm @ A1 Copyright A4 Design

Rev Date Drwn Chkd Desc
01 Dec-13 TB SH First Issue

97a

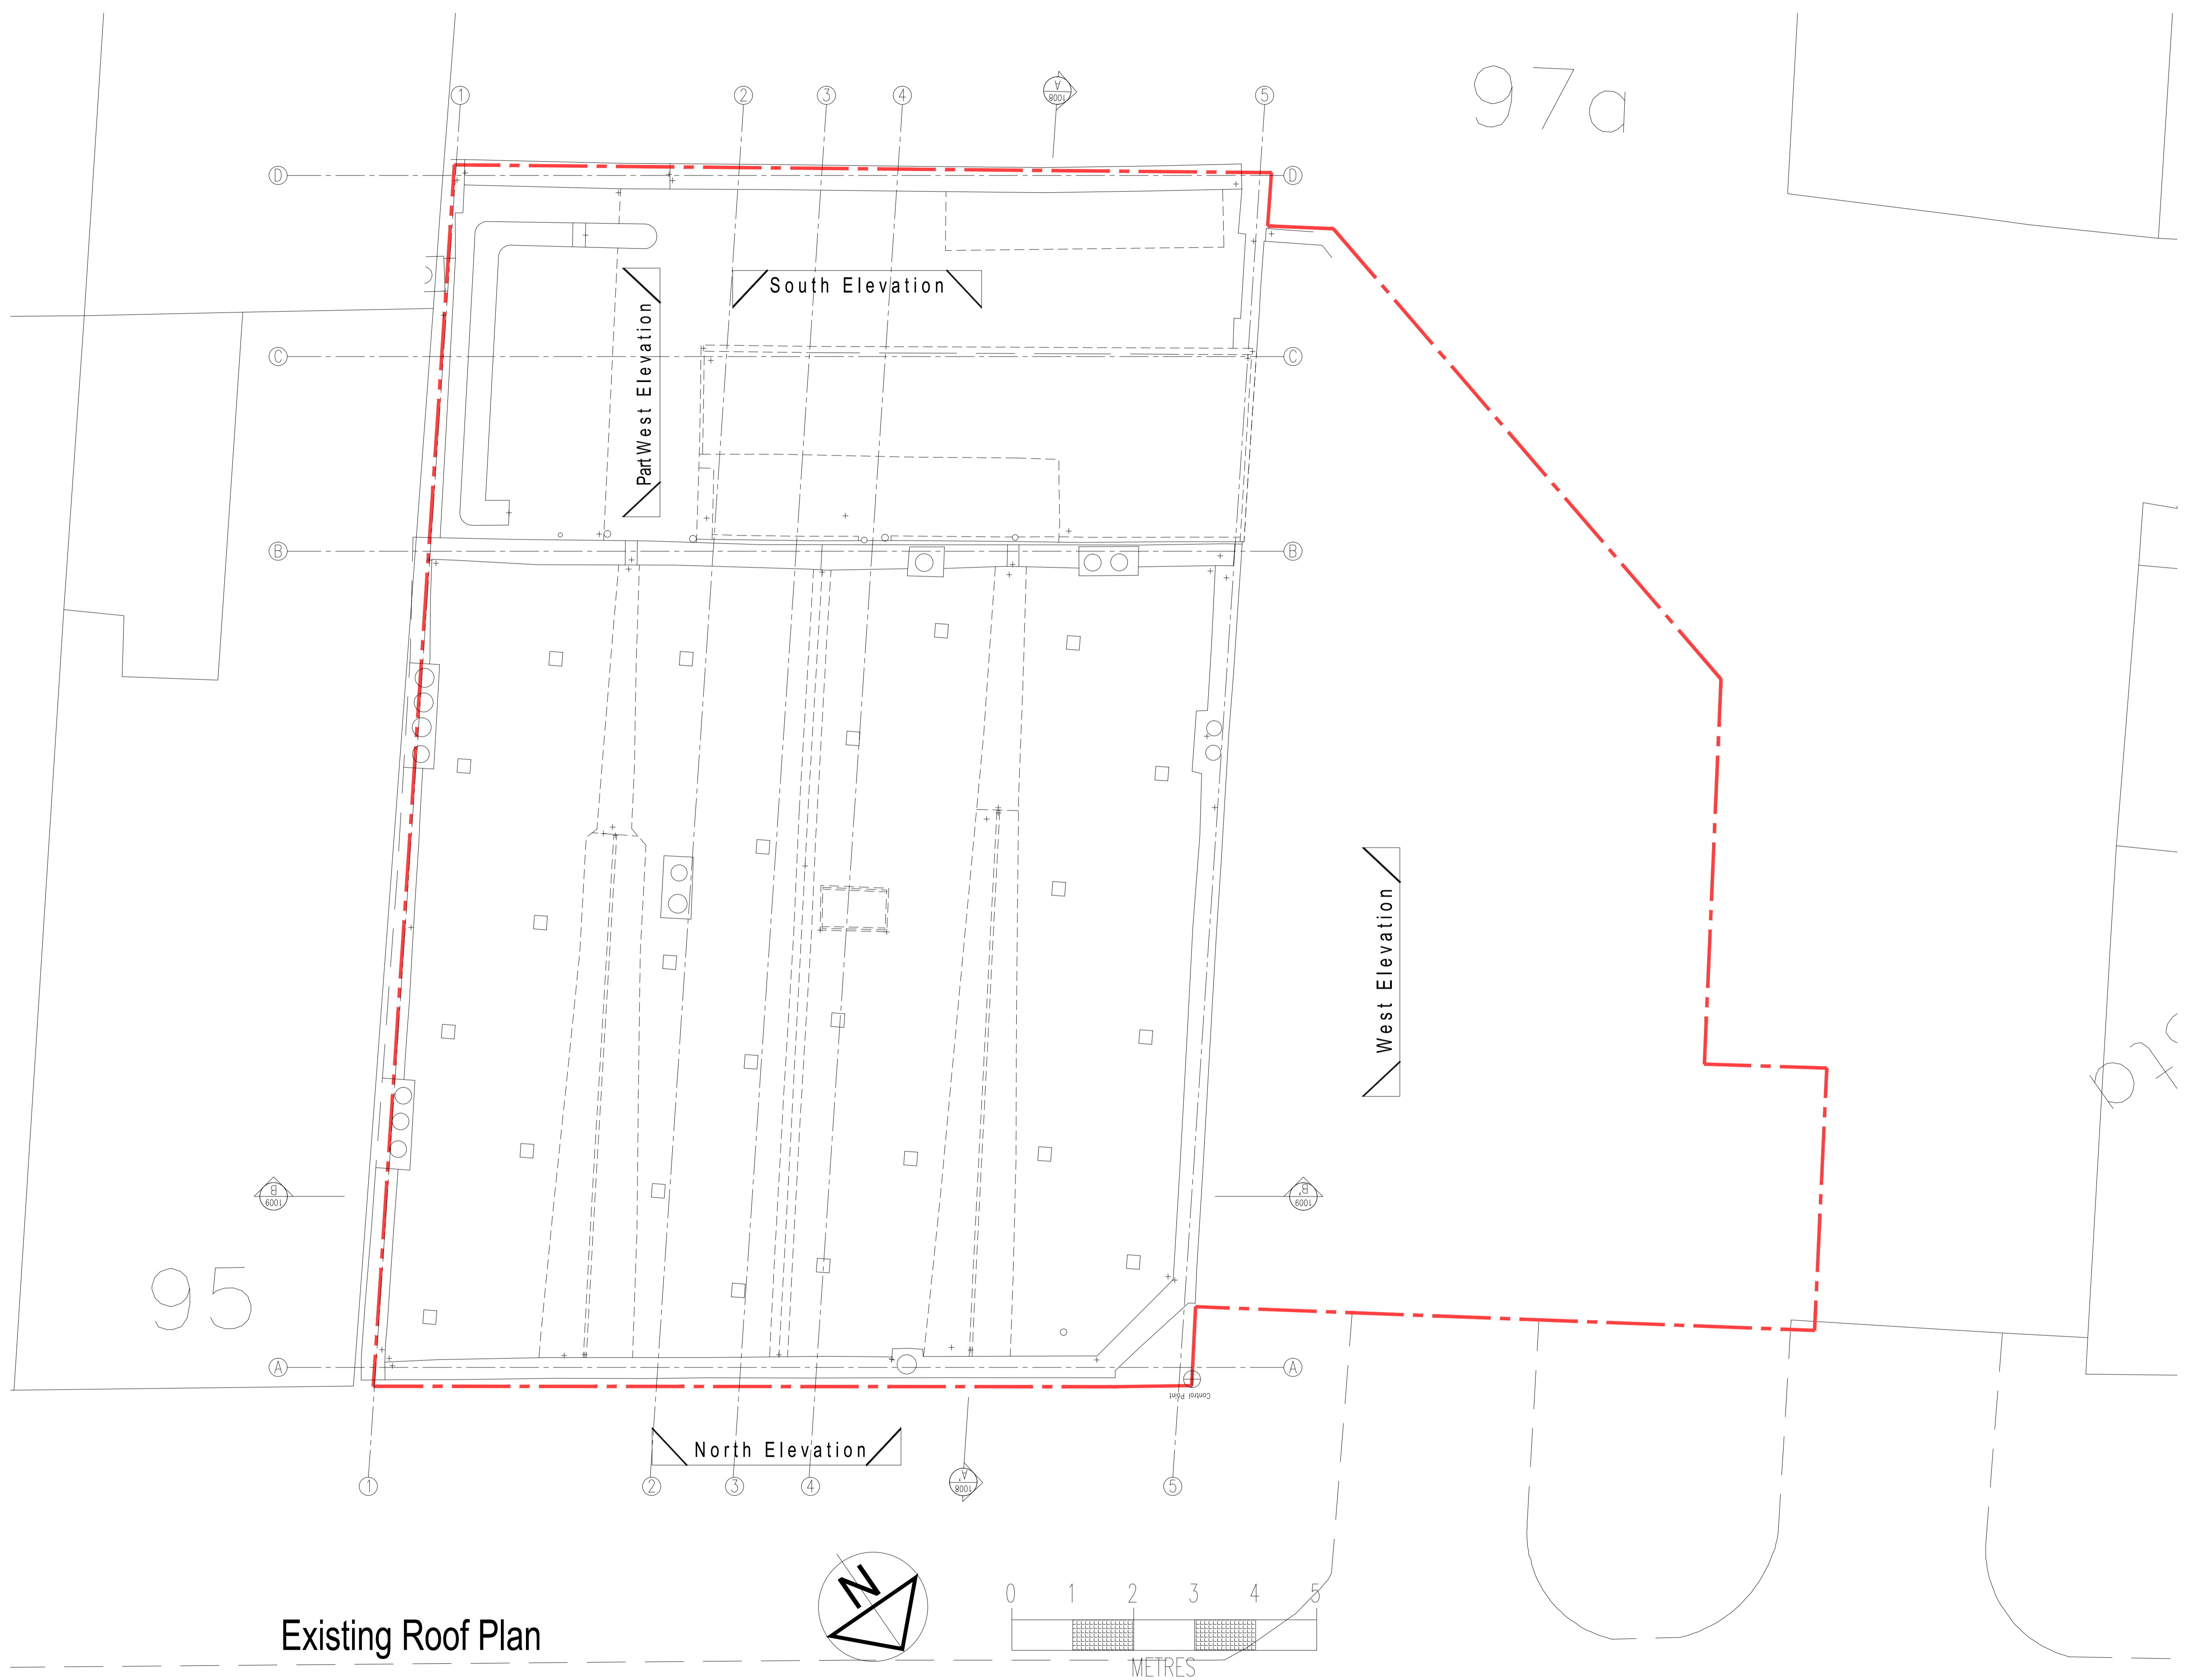

95

97c

Existing Roof Plan



PROJECT TITLE
The Sir Richard Steele
97 Haverstock Hill, London NW3 4RL
Faucet Inn Limited

DRAWING TITLE
Existing Plans
Sheet 7
Roof Plan

DATE
Dec 2013

SCALE
1:50 @ A1 or 1:100 at A3

DRAWN BY
TB

PROJECT NUMBER
20220


DRAWING NUMBER
20220-PL-007

REVISION
01

STATUS
Planning



North Elevation

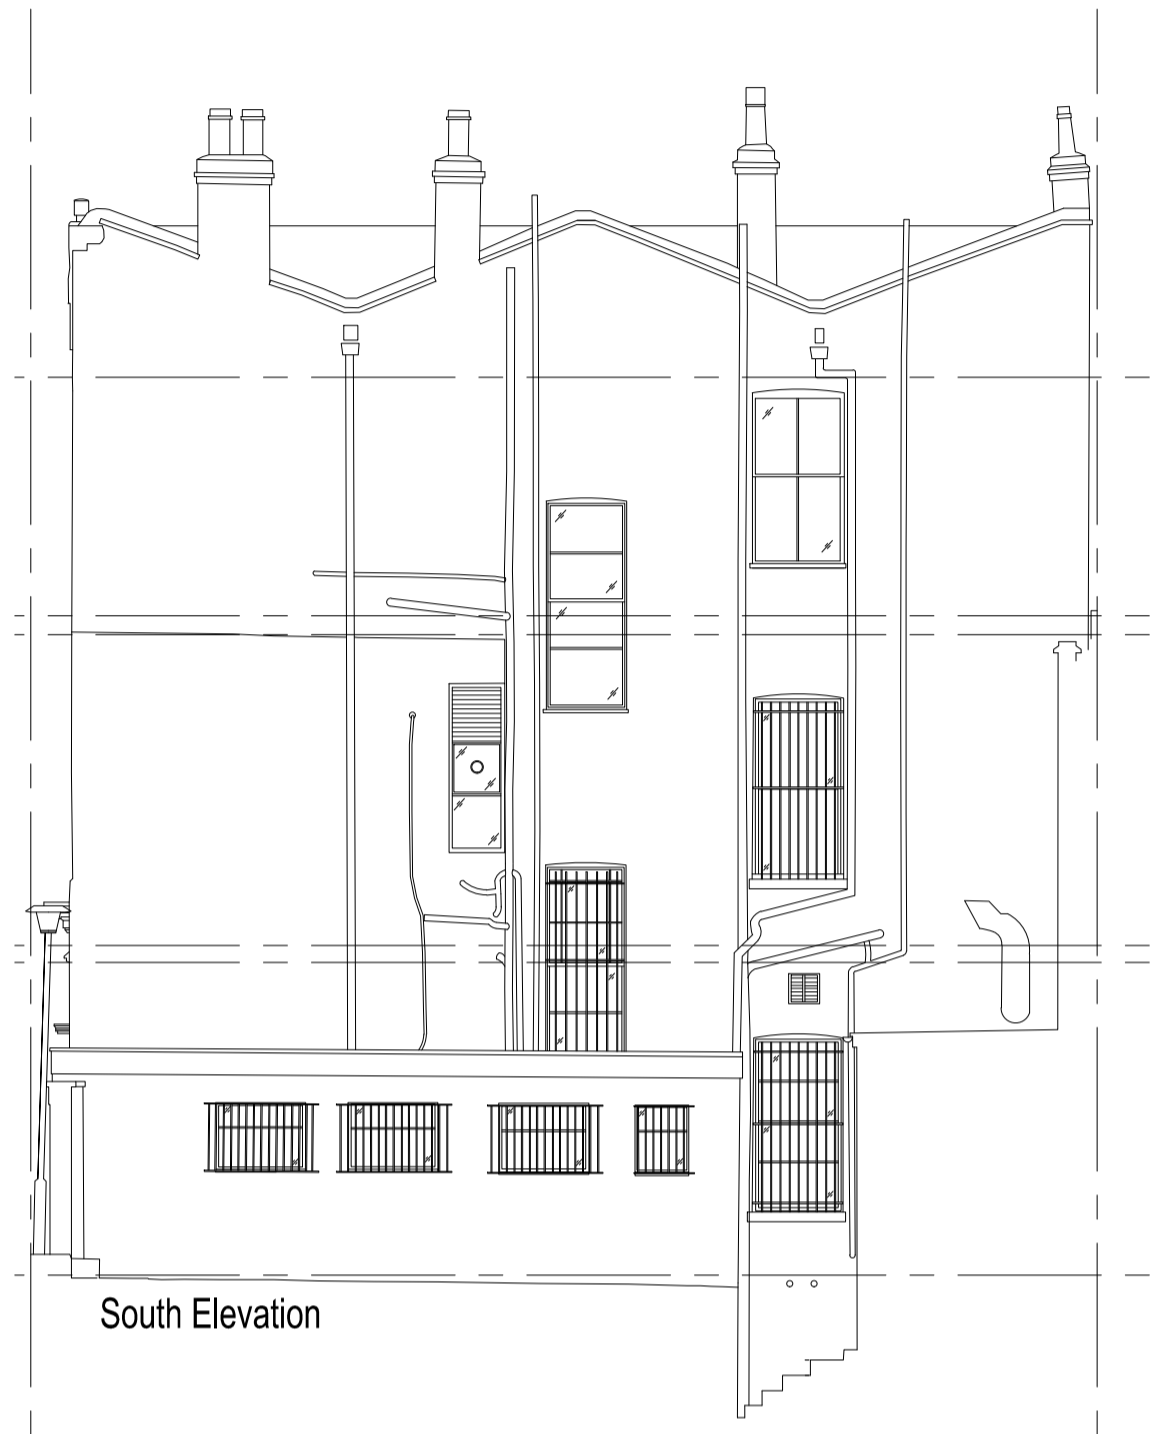


South Elevation




North West Corner Elevation

West Elevation

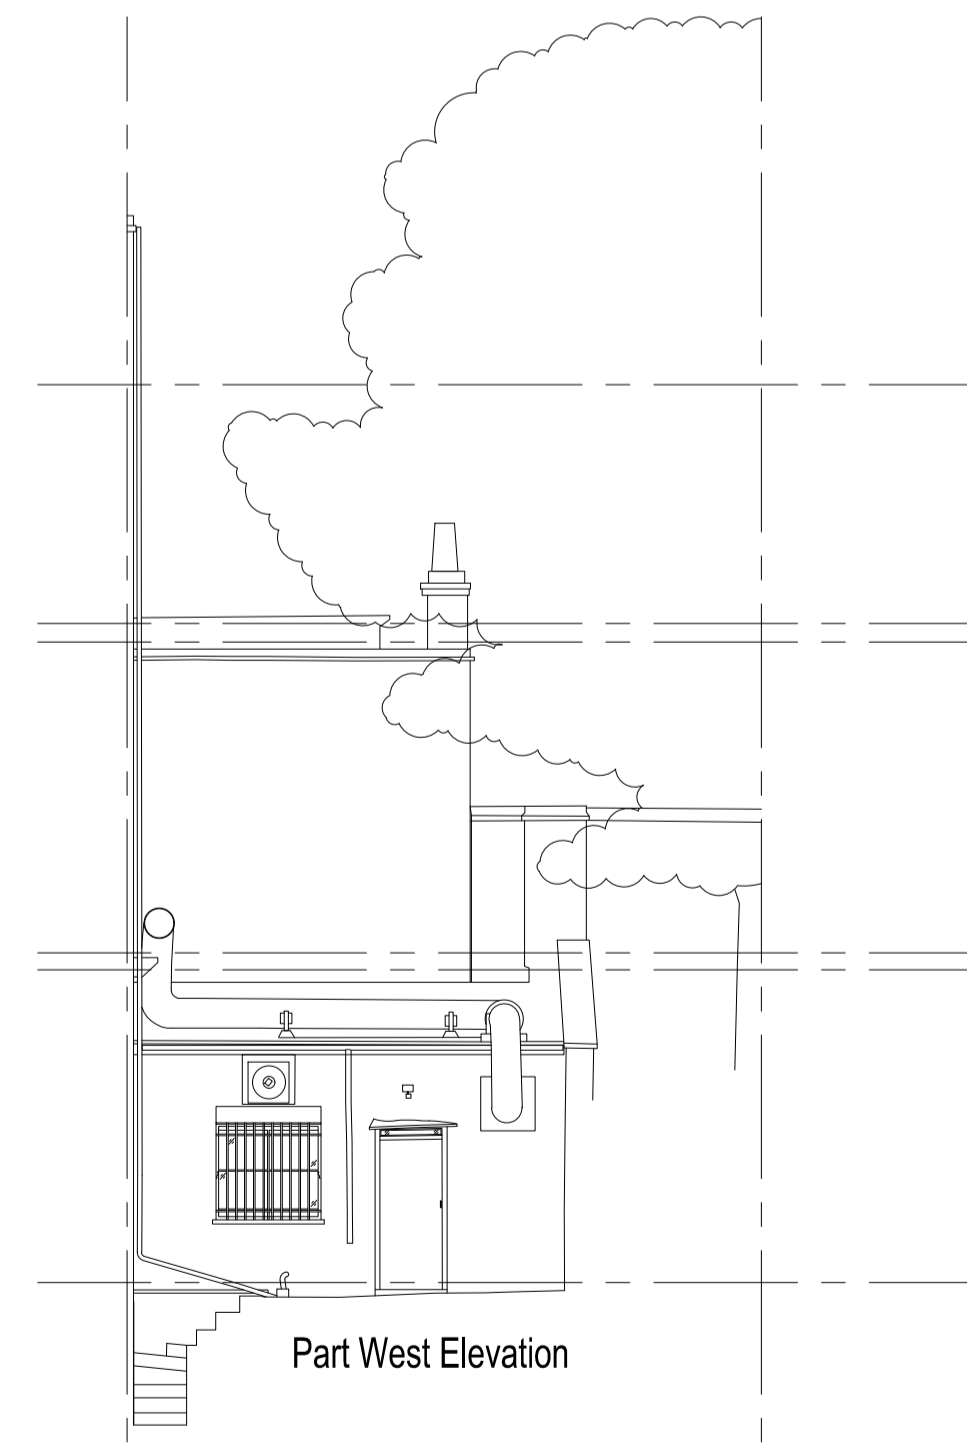

Part West Elevation

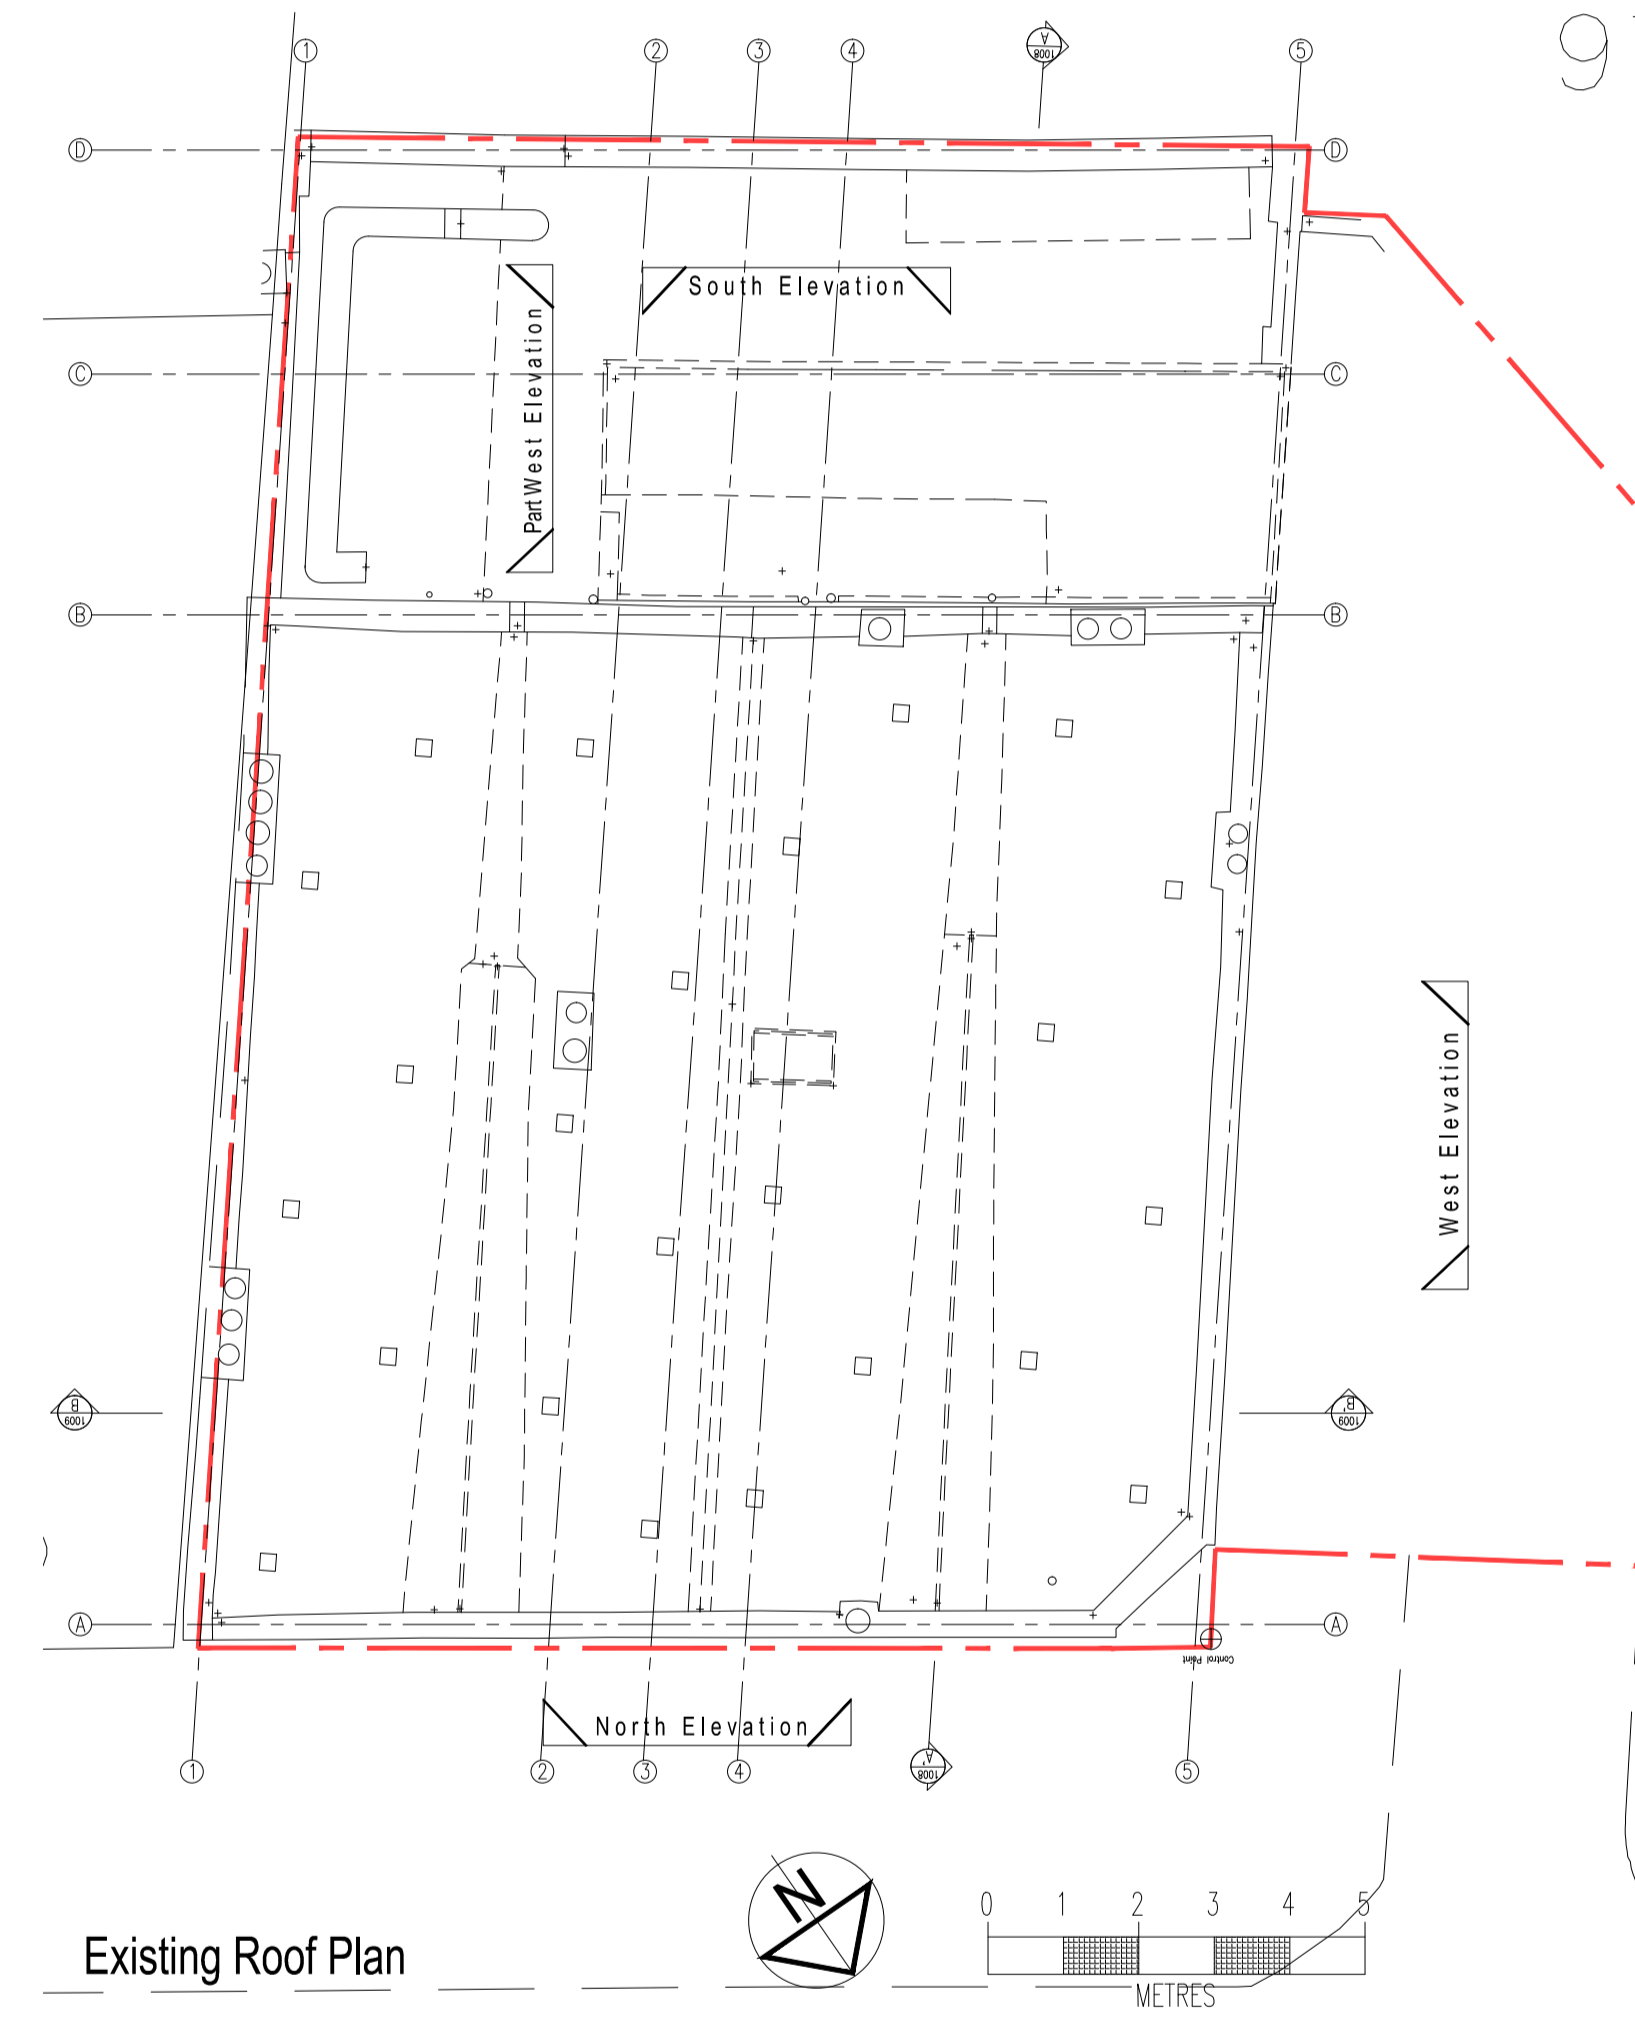

Existing Roof Plan

Key Plan 1:100