


PROPOSED FRONT ELEVATION

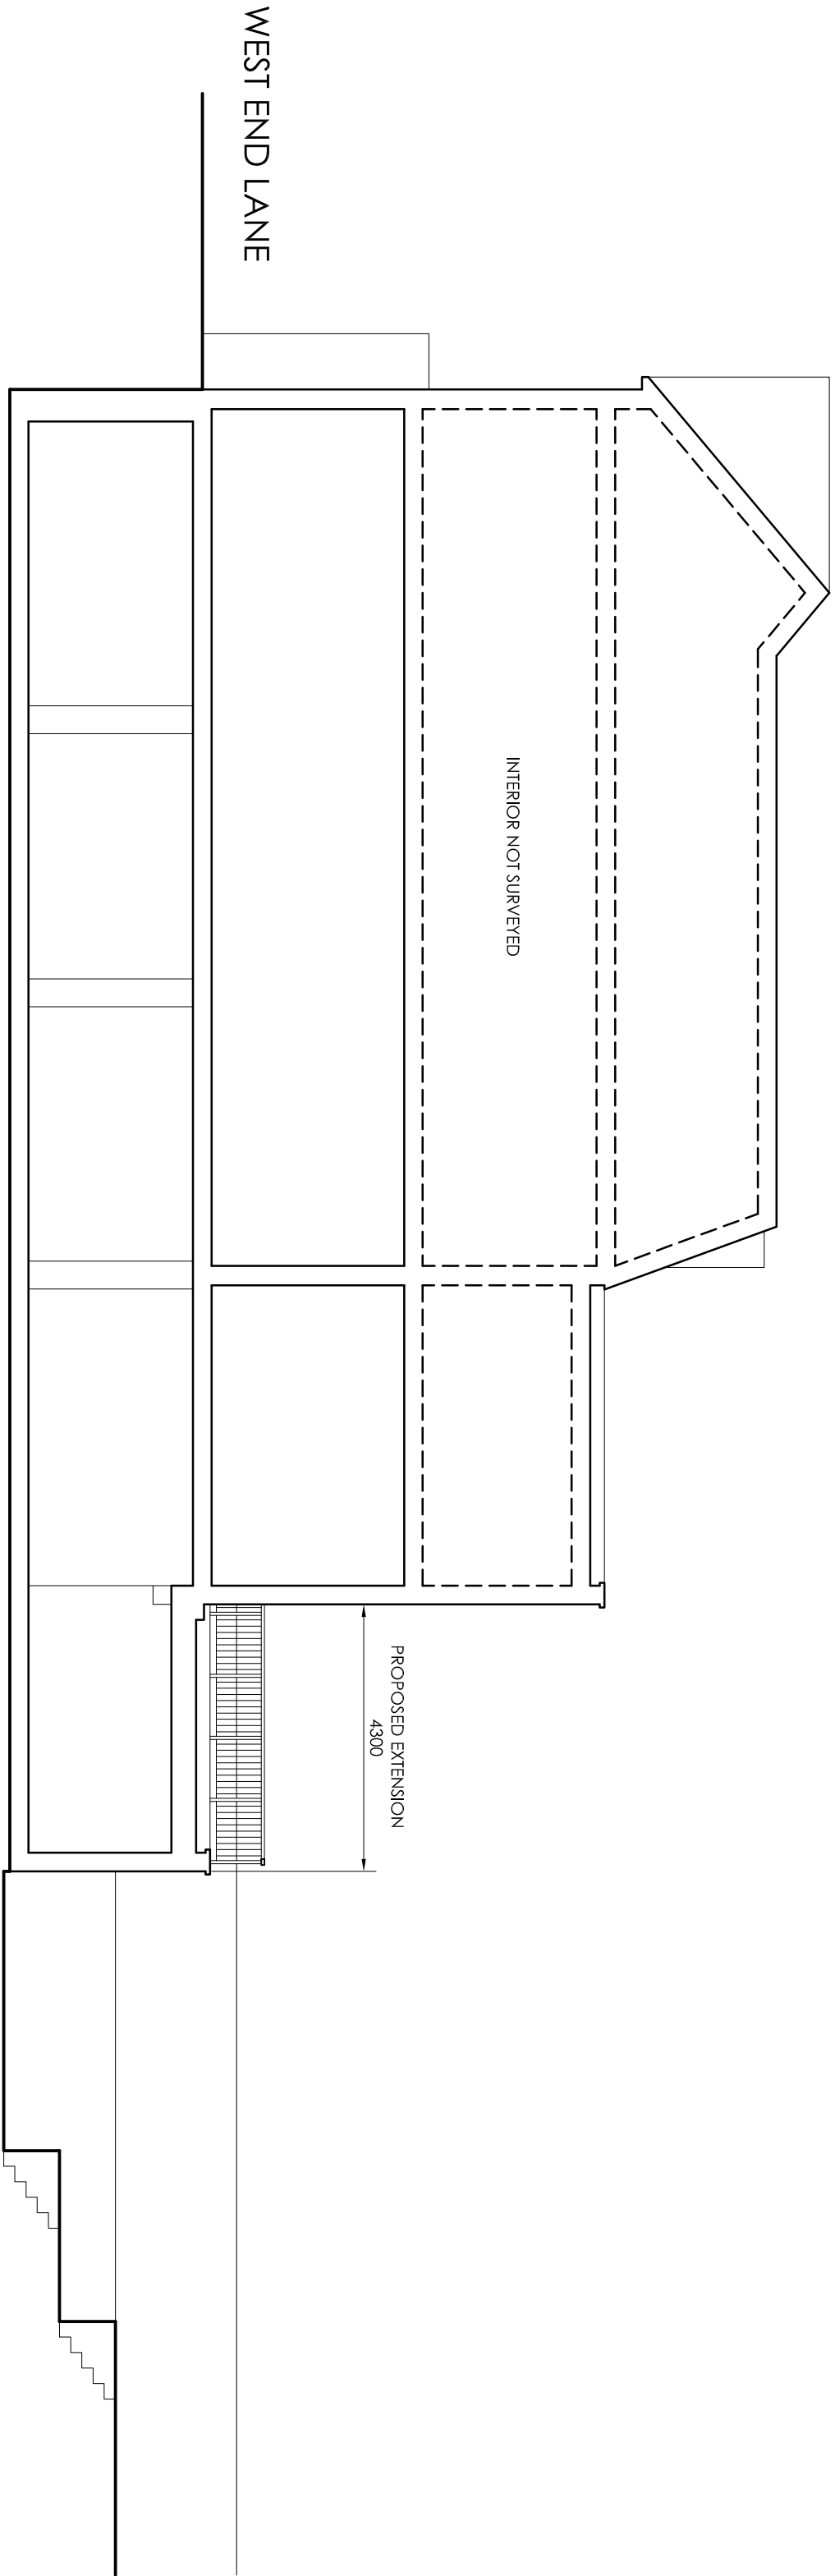


PROPOSED REAR ELEVATION

- RAILING TO BE POSITIONED 1M AWAY FROM EDGE OF FLAT ROOF
- WROUGHT IRON STYLE RAILINGS TO TERRACE
- PROPOSED BRICK EXTENSION
- DOORS TO MATCH EXISTING
- RETAIN EXISTING LEVEL OF DUG OUT SECTION OF GARDEN



PROPOSED SECTION A-A

 

REV	DATE	DESCRIPTION
A	17/12/19	SIZE OF DUG OUT SECTION OF GARDEN REDUCED
B	16/02/14	WIDTH OF TERRACE REDUCED
84 WEST END LANE LONDON NW6 2LX		
PROPOSED ELEVATIONS & SECTIONS		
DRW NO. P2 (B)		
SH	DEC 13	SCALE 1:100 @ A1
anette peters design architecture & interior design 12 The Apprentice Shop Watermill Way, London SW19 2RD T: 020 8417 1111 F: 020 8417 1222 E: info@anettepetersdesign.co.uk		