



GROUND FLOOR PLAN - SCALE 1:50@A1

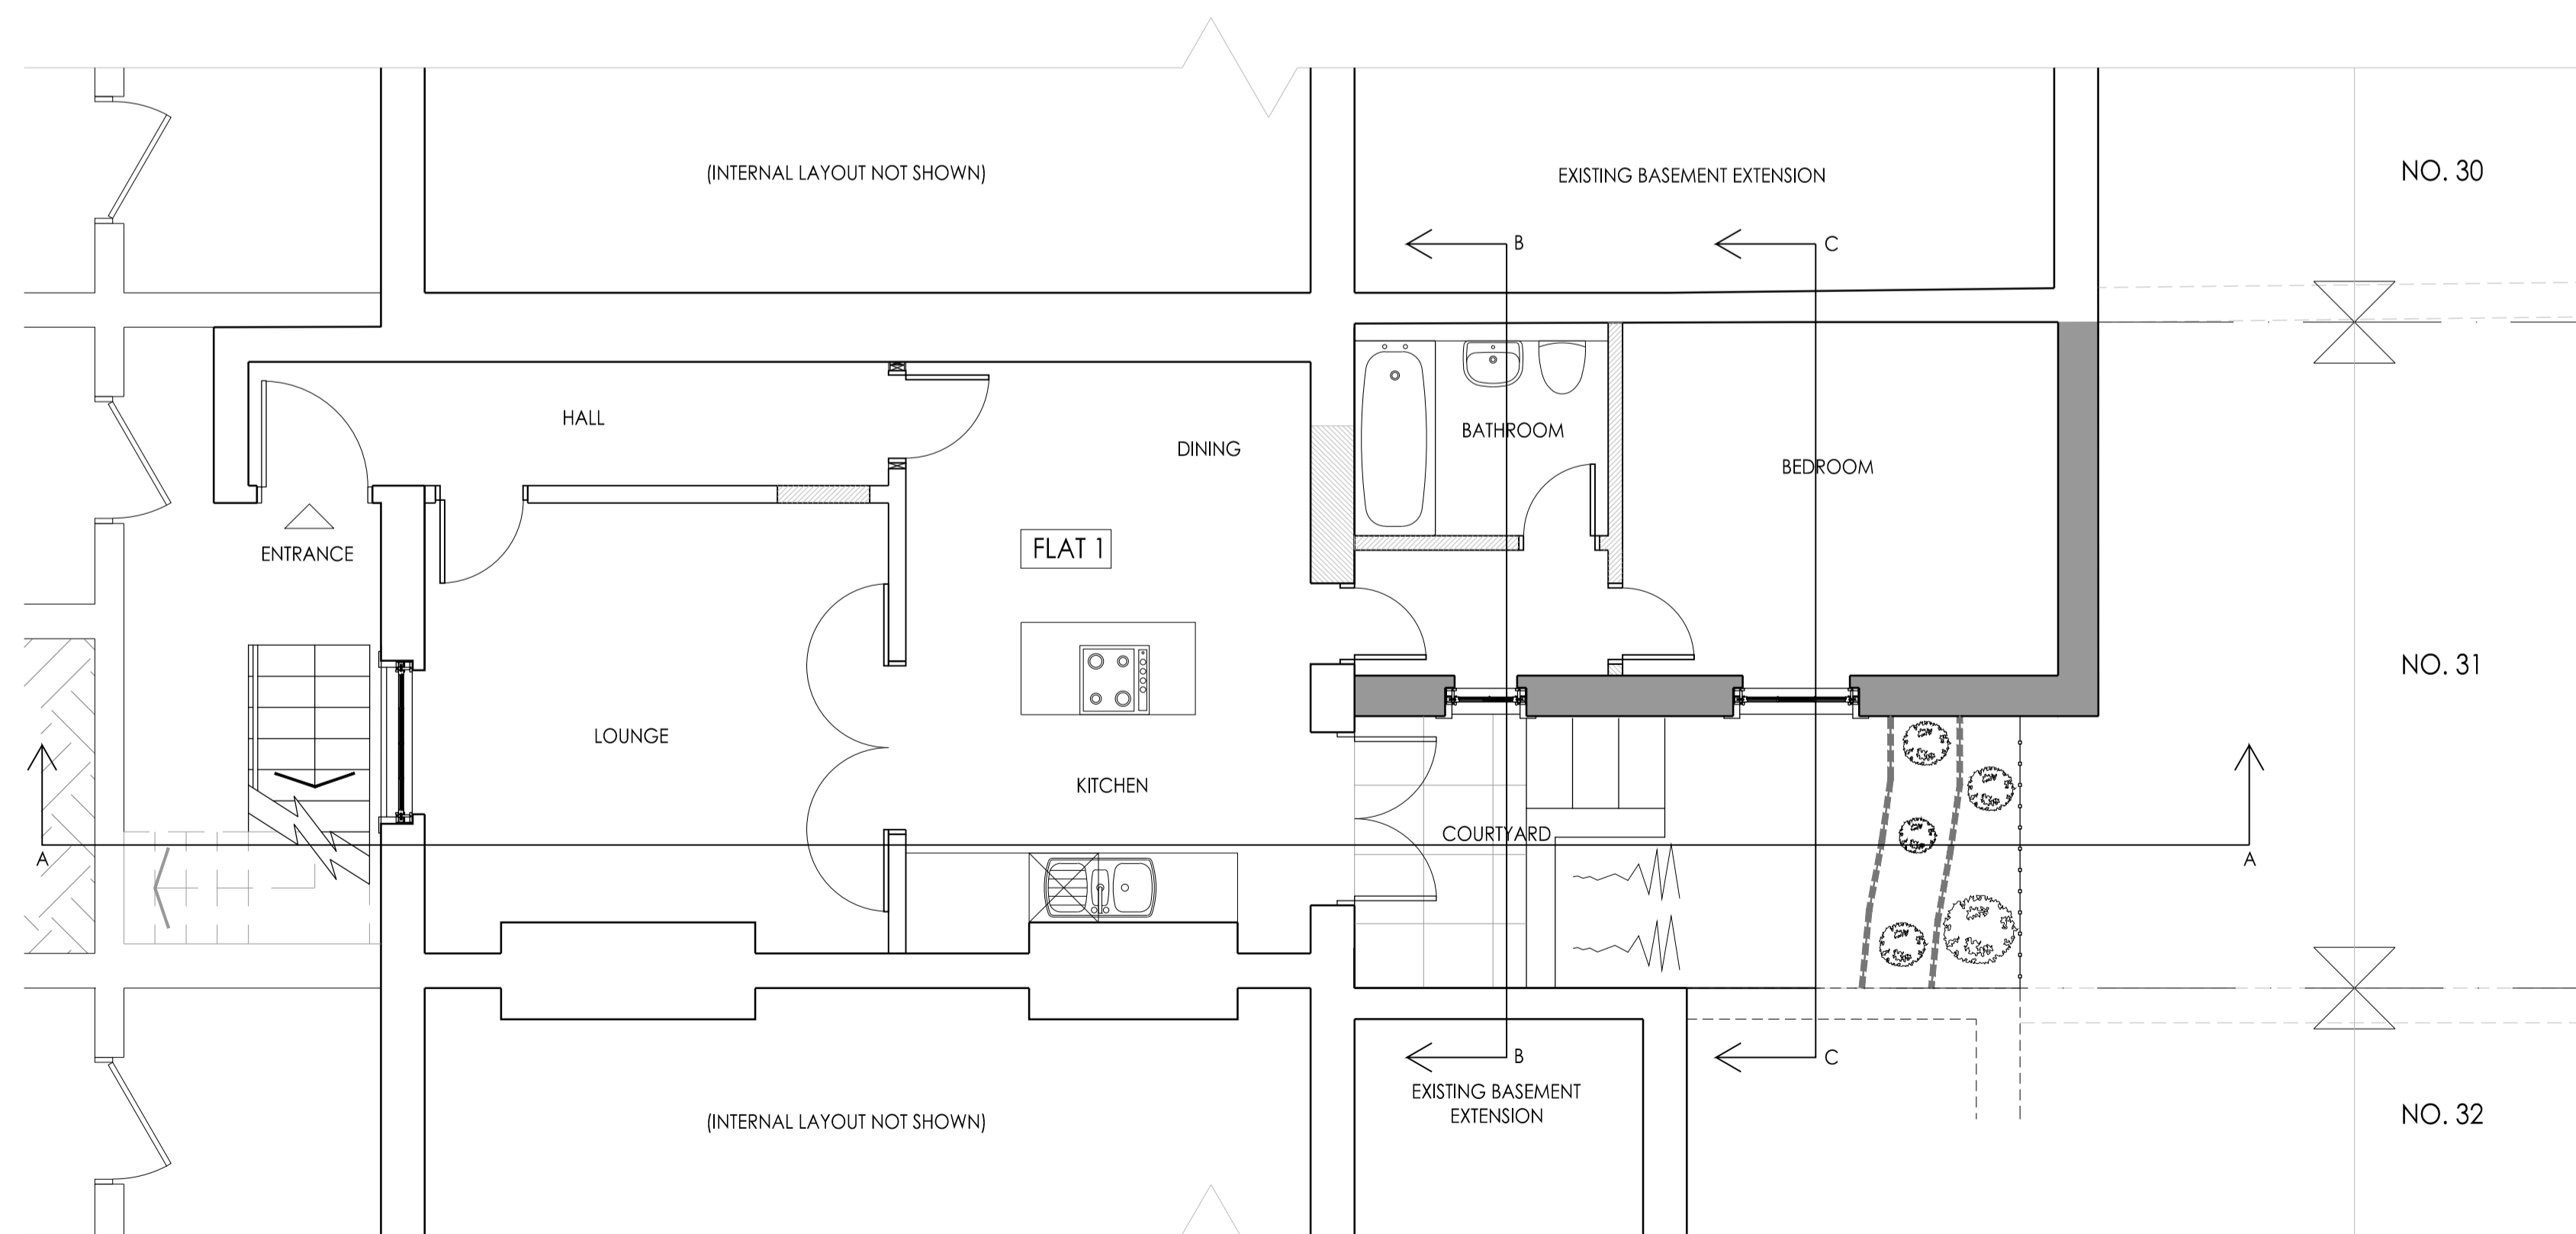


BASEMENT FLOOR PLAN - SCALE 1:50@A1

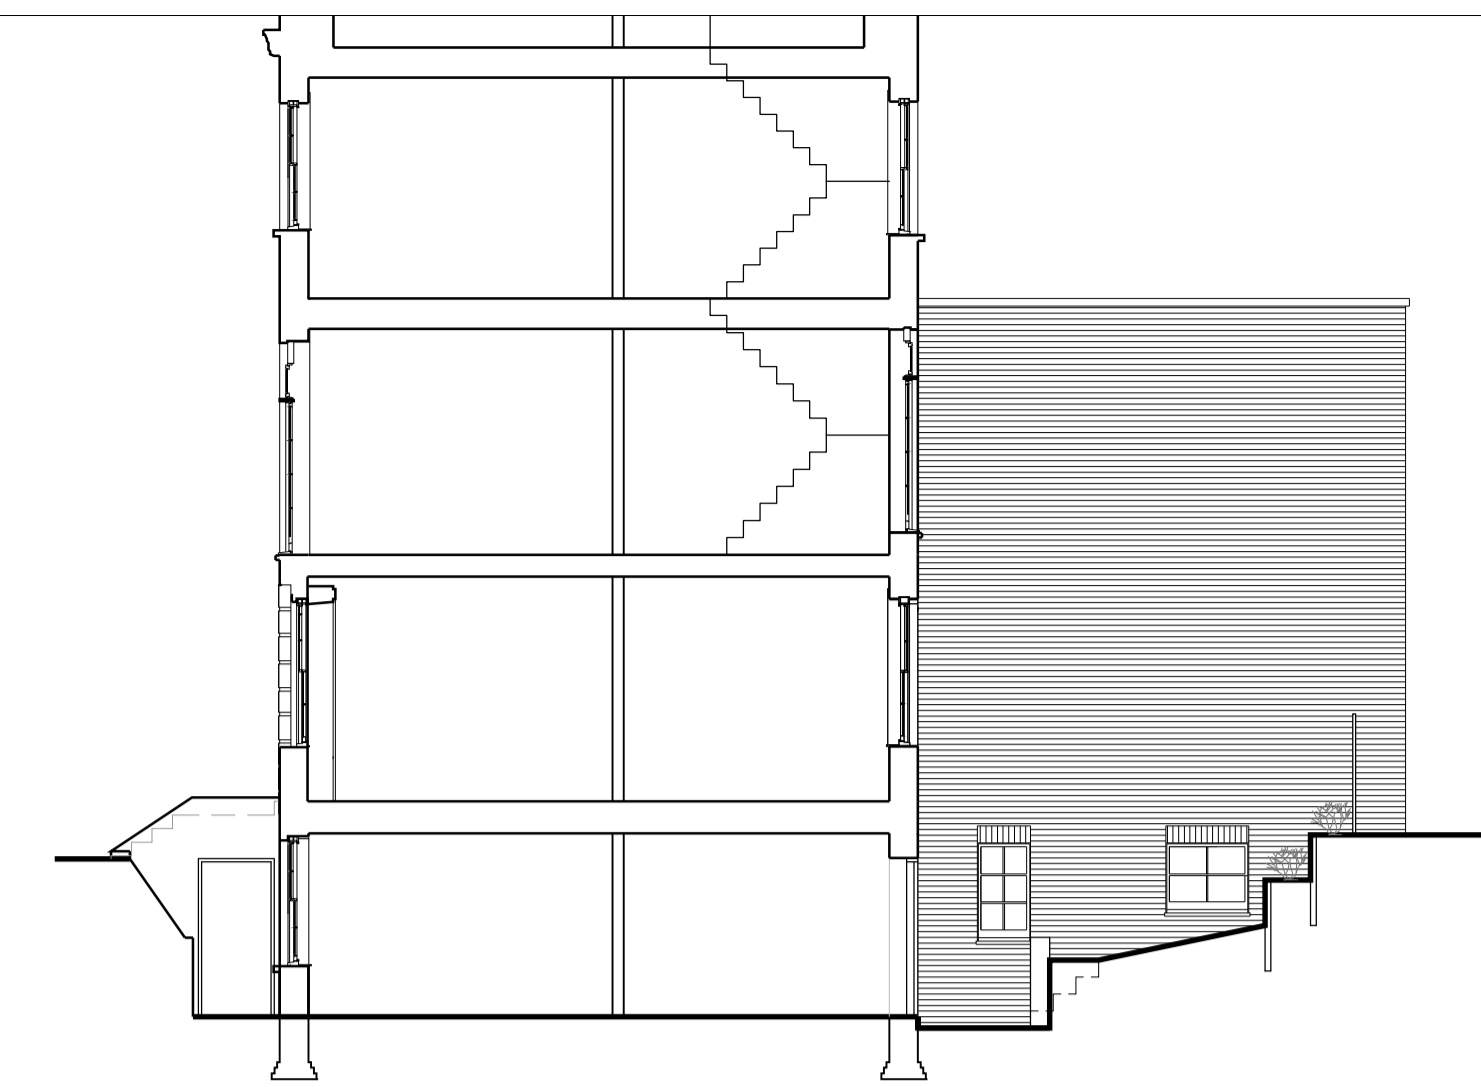

PROPOSED SECTION A-A - SCALE 1:100@A1




PROPOSED SECTION B-B - SCALE 1:100@A1

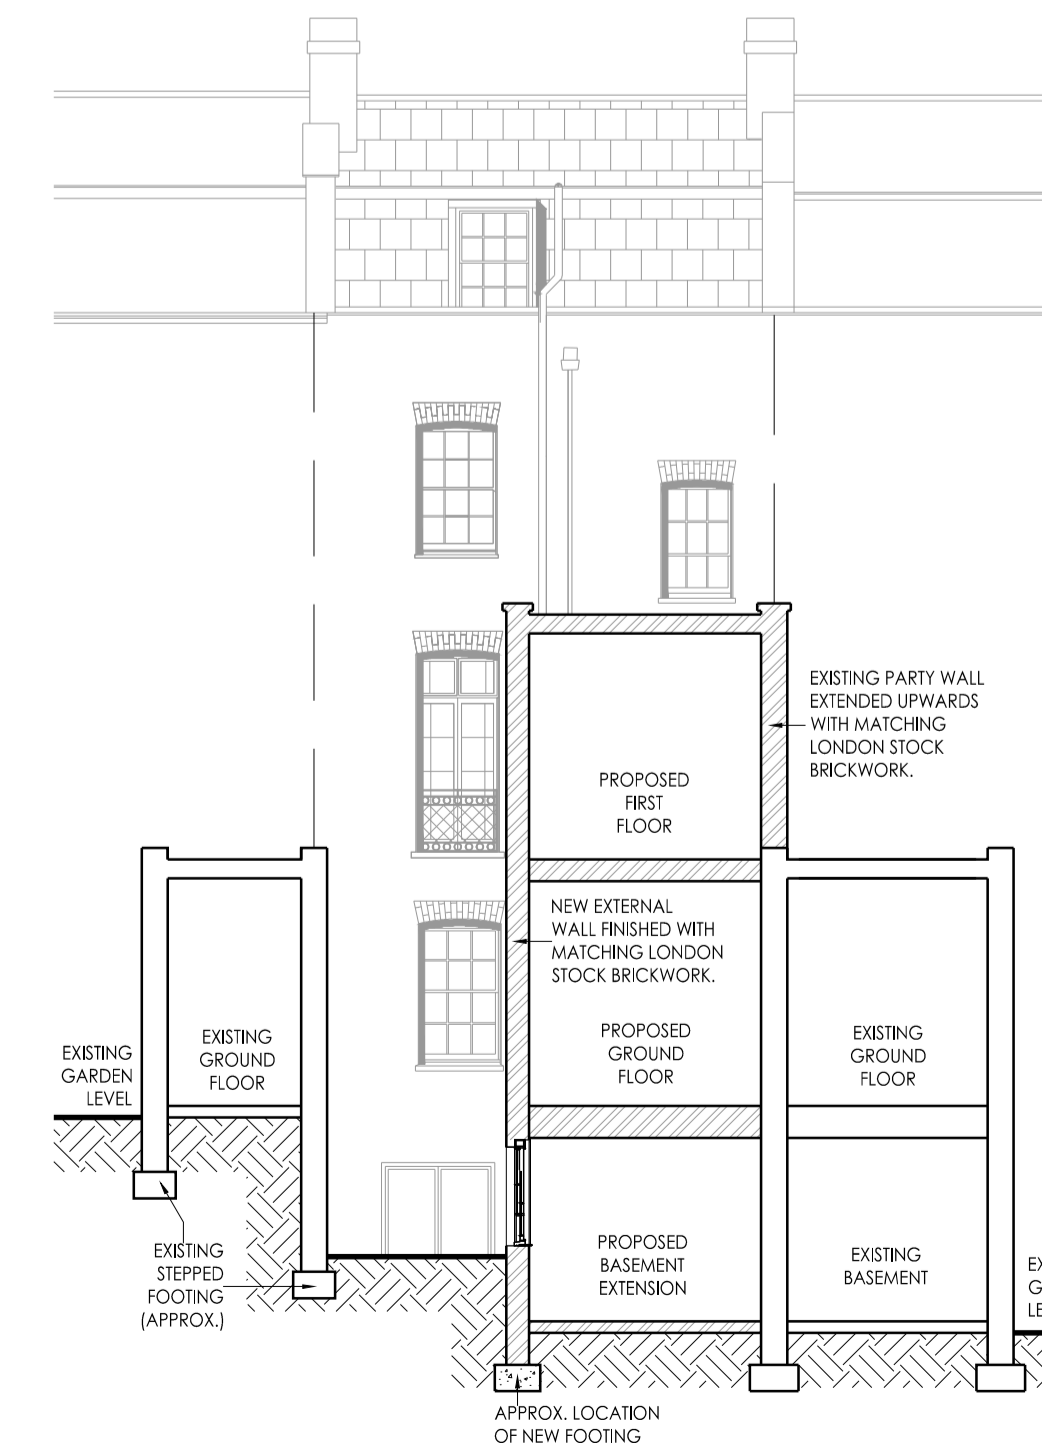

PROPOSED SECTION C-C - SCALE 1:100@A1

Amendments

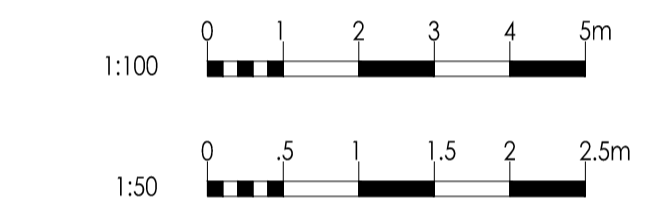

DO NOT SCALE FOR CONSTRUCTION



BUILDING SURVEYING
ARCHITECTURE
PROJECT MANAGEMENT
QUANTITY SURVEYING

HOLMBURY HOUSE
DORKING BUSINESS PARK
STATION ROAD DORKING
SURREY RH4 1HJ

T 01306 887070
F 01306 876716
admin@bpg.co.uk
www.bpg.co.uk

PROJECT
31 MORNINGTON CRESCENT
FLATS A-E, LONDON, NW1
CONVERSION & EXTENSION

CLIENT
ORIGIN HOUSING

3604 DATE FEBRUARY 2014

DRAWN LJ CHECKED RM

SCALE VARIES@A1 FOR PLANNING

TITLE
BASEMENT IMPACT PLANS AND
SECTIONS

DRAWING NO. 3604/PL07 REV *