


**APPENDIX II
DRAWINGS OF EXISTING BUILDINGS**


Existing Floor Plans (Lower)
Existing Floor Plans (Upper)
Existing Sections
Existing Elevations

TO ACCOMPANY A SUBMISSION TO CAMDEN COUNCIL
FOR PROPOSED ALTERATIONS AND EXTENSIONS TO

David Gallagher Associates Telephone 020 7834 9474
268 Flower Market info@dga-architects.co.uk
New Covent Garden Market www.dga-architects.co.uk
London SW8 5NB

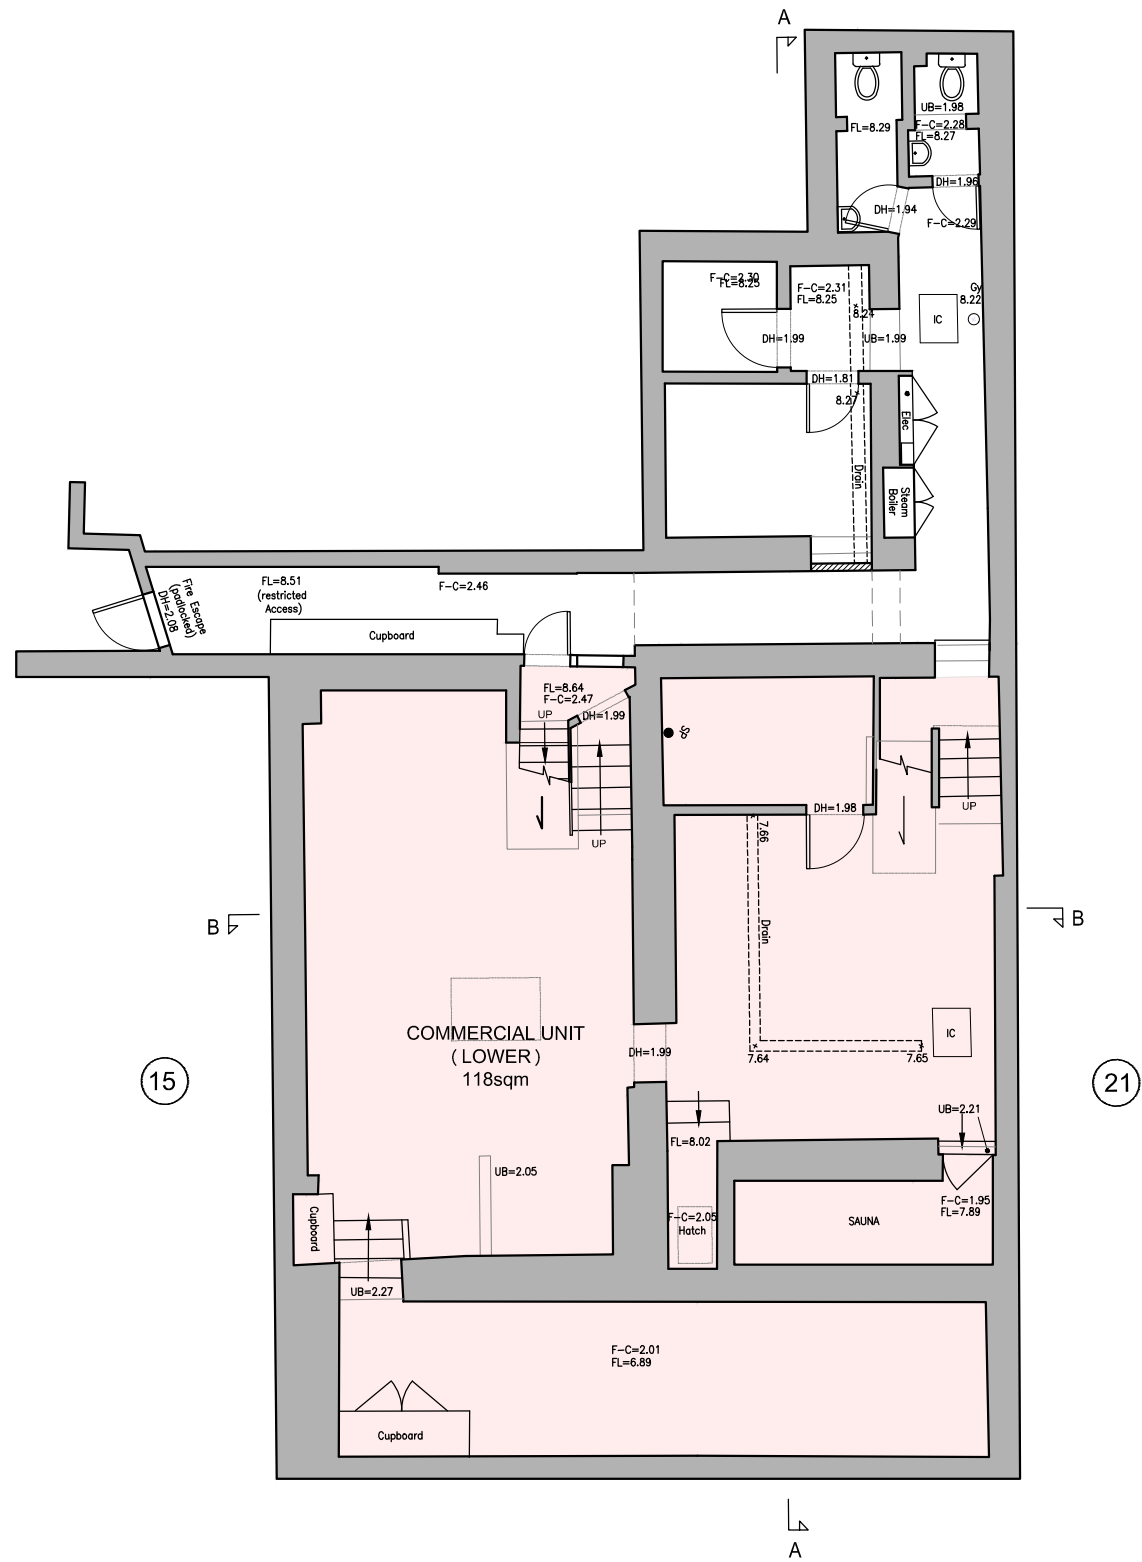

BASEMENT FLOOR PLAN

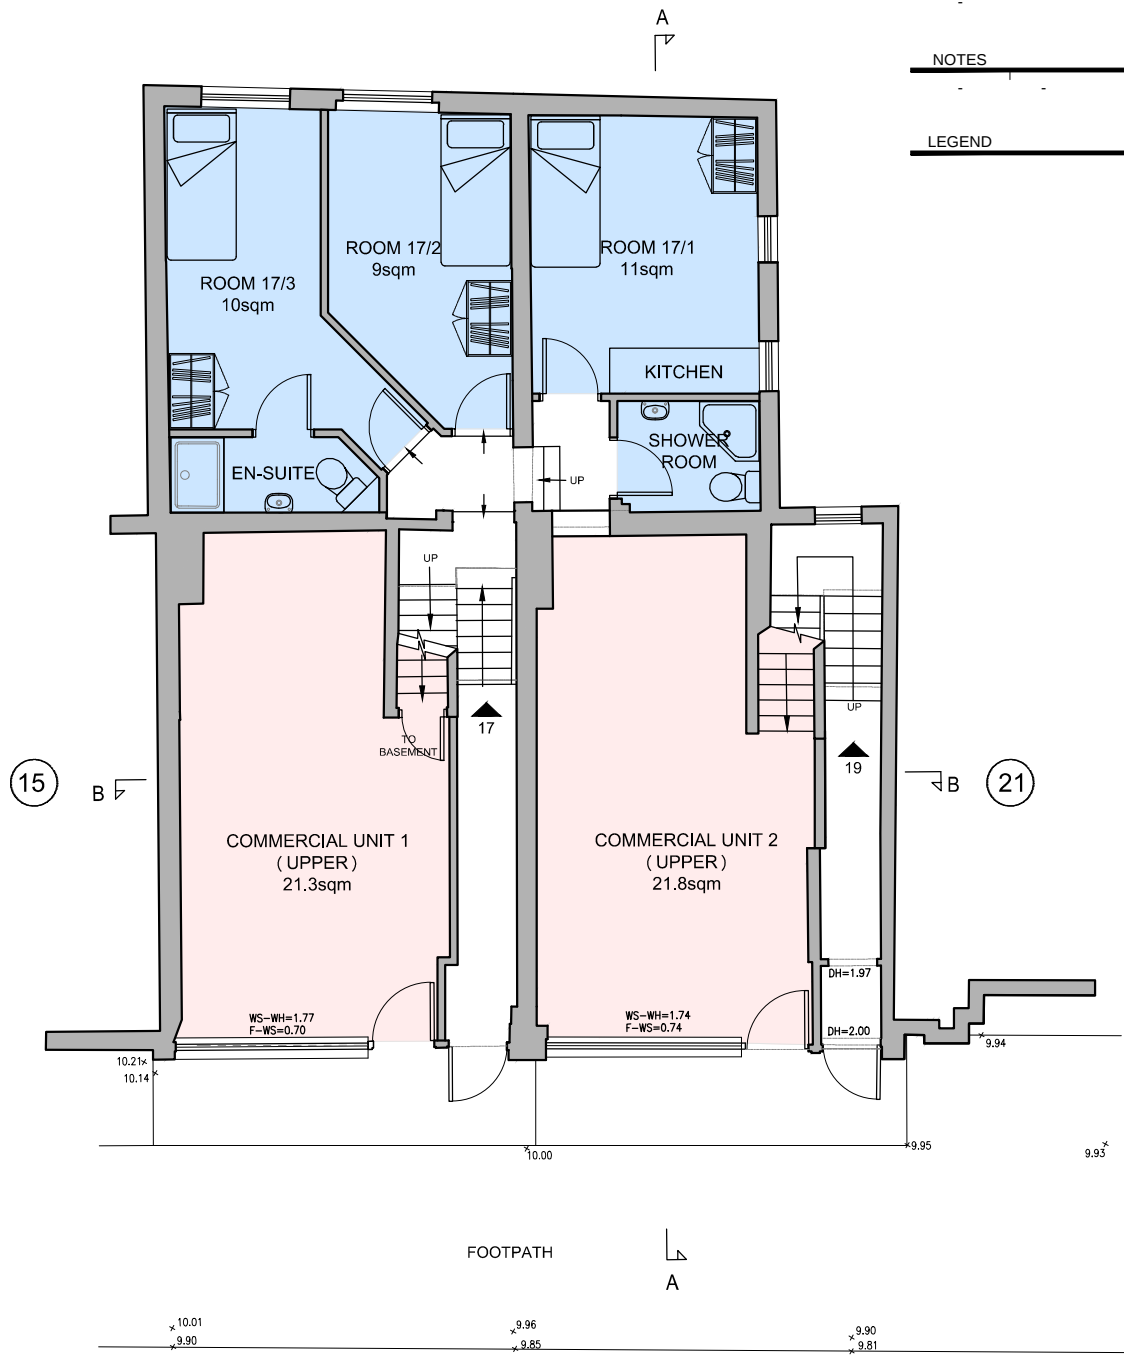


Chalton Street

GROUND FLOOR PLAN


REVISION	DATE	BY	DESCRIPTION
REFERENCE FILES			
NOTES			
LEGEND			

1:100 EXISTING FLOOR PLANS


dga		architects		David Gallagher Associates 268 Flower Market New Covent Garden Market London SW8 5NB		Telephone 0207 834 9474 info@dga-architects.co.uk www.dga-architects.co.uk	
CLIENT		KCC 1 LTD					
PROJECT		17-19 CHALTON STREET, NW1 1JD					
DRAWING		EXISTING FLOOR PLANS					
JOB NO.	DRAWING NO.	REVISION	DATE DRAWN	DRAWN BY	SCALE		
1326	003	-	15.04.2013	RB	1:100@A3		

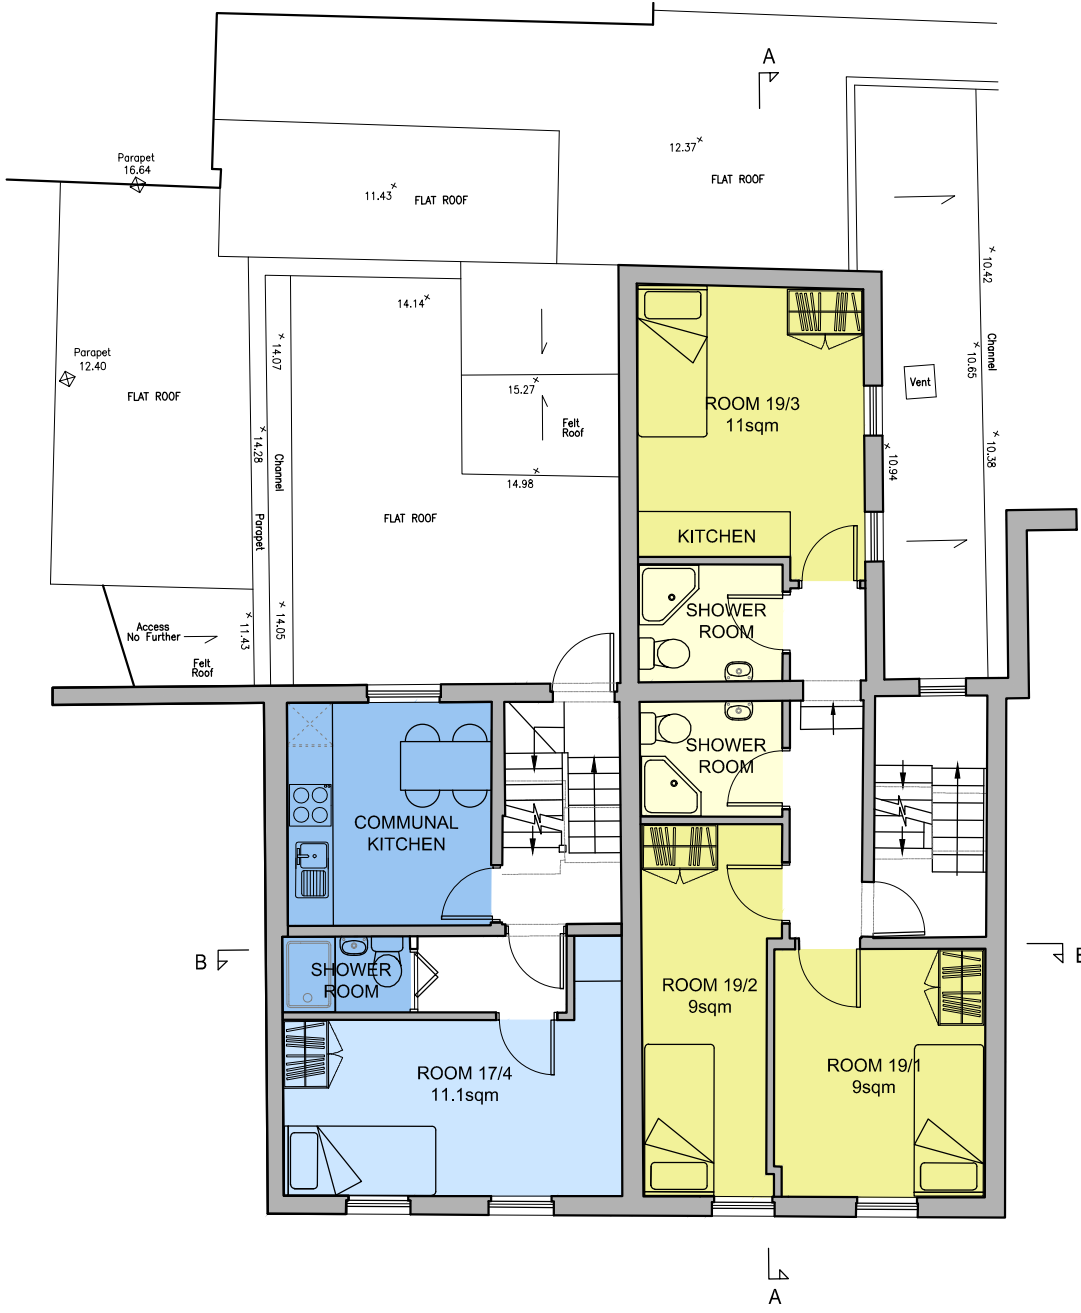

FIRST FLOOR PLAN

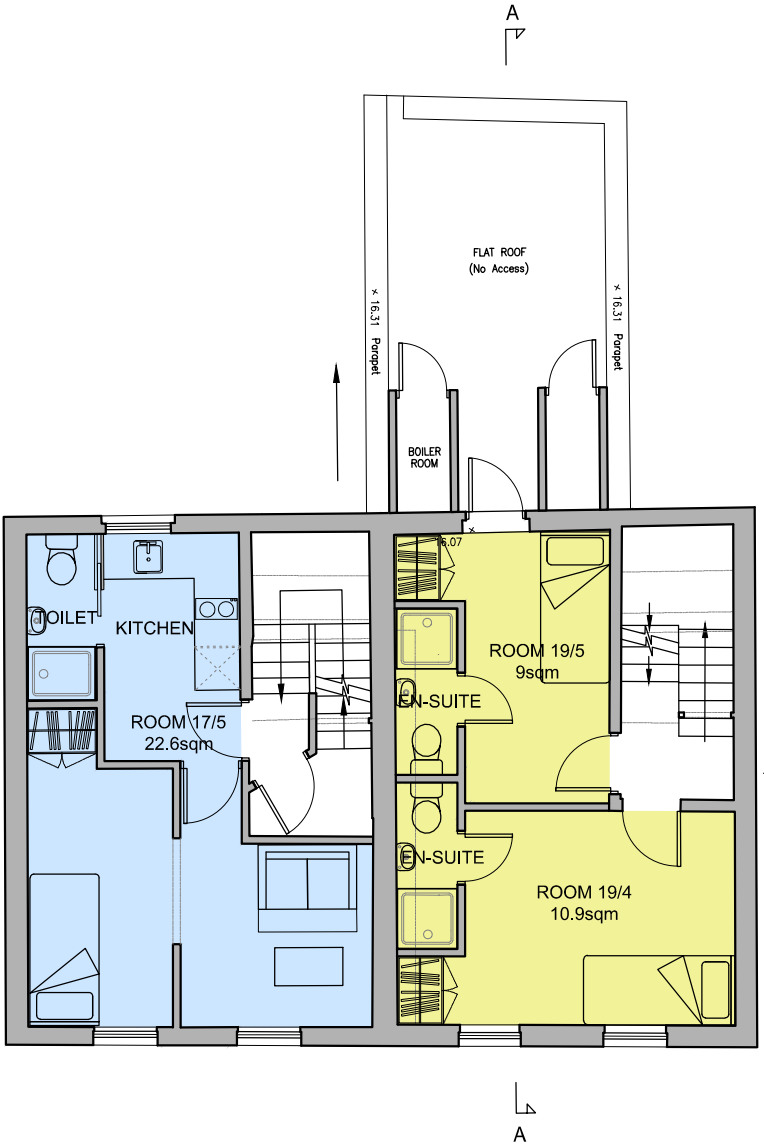

SECOND FLOOR PLAN

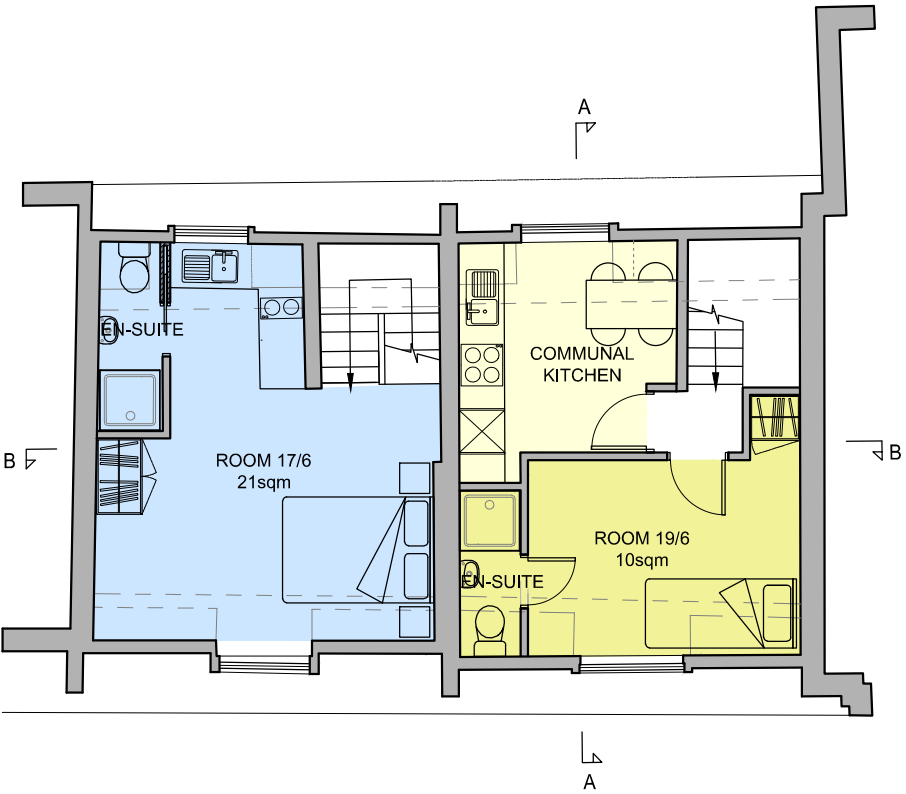

THIRD FLOOR PLAN

REVISION	DATE	BY	DESCRIPTION
REFERENCE FILES			
NOTES			
LEGEND			

1:100 EXISTING FLOOR PLANS

dga

architects

David Gallagher Associates

268 Flower Market

New Covent Garden Market


London SW8 5NB

Telephone 0207 834 9474


info@dga-architects.co.uk

www.dga-architects.co.uk

CLIENT	KCC 1 LTD				
PROJECT	17-19 CHALTON STREET, NW1 1JD				
DRAWING	EXISTING FLOOR PLANS				
JOB NO.	DRAWING NO.	REVISION	DATE DRAWN	DRAWN BY	SCALE
1326	004	-	15.04.2013	RB	1:100@A3

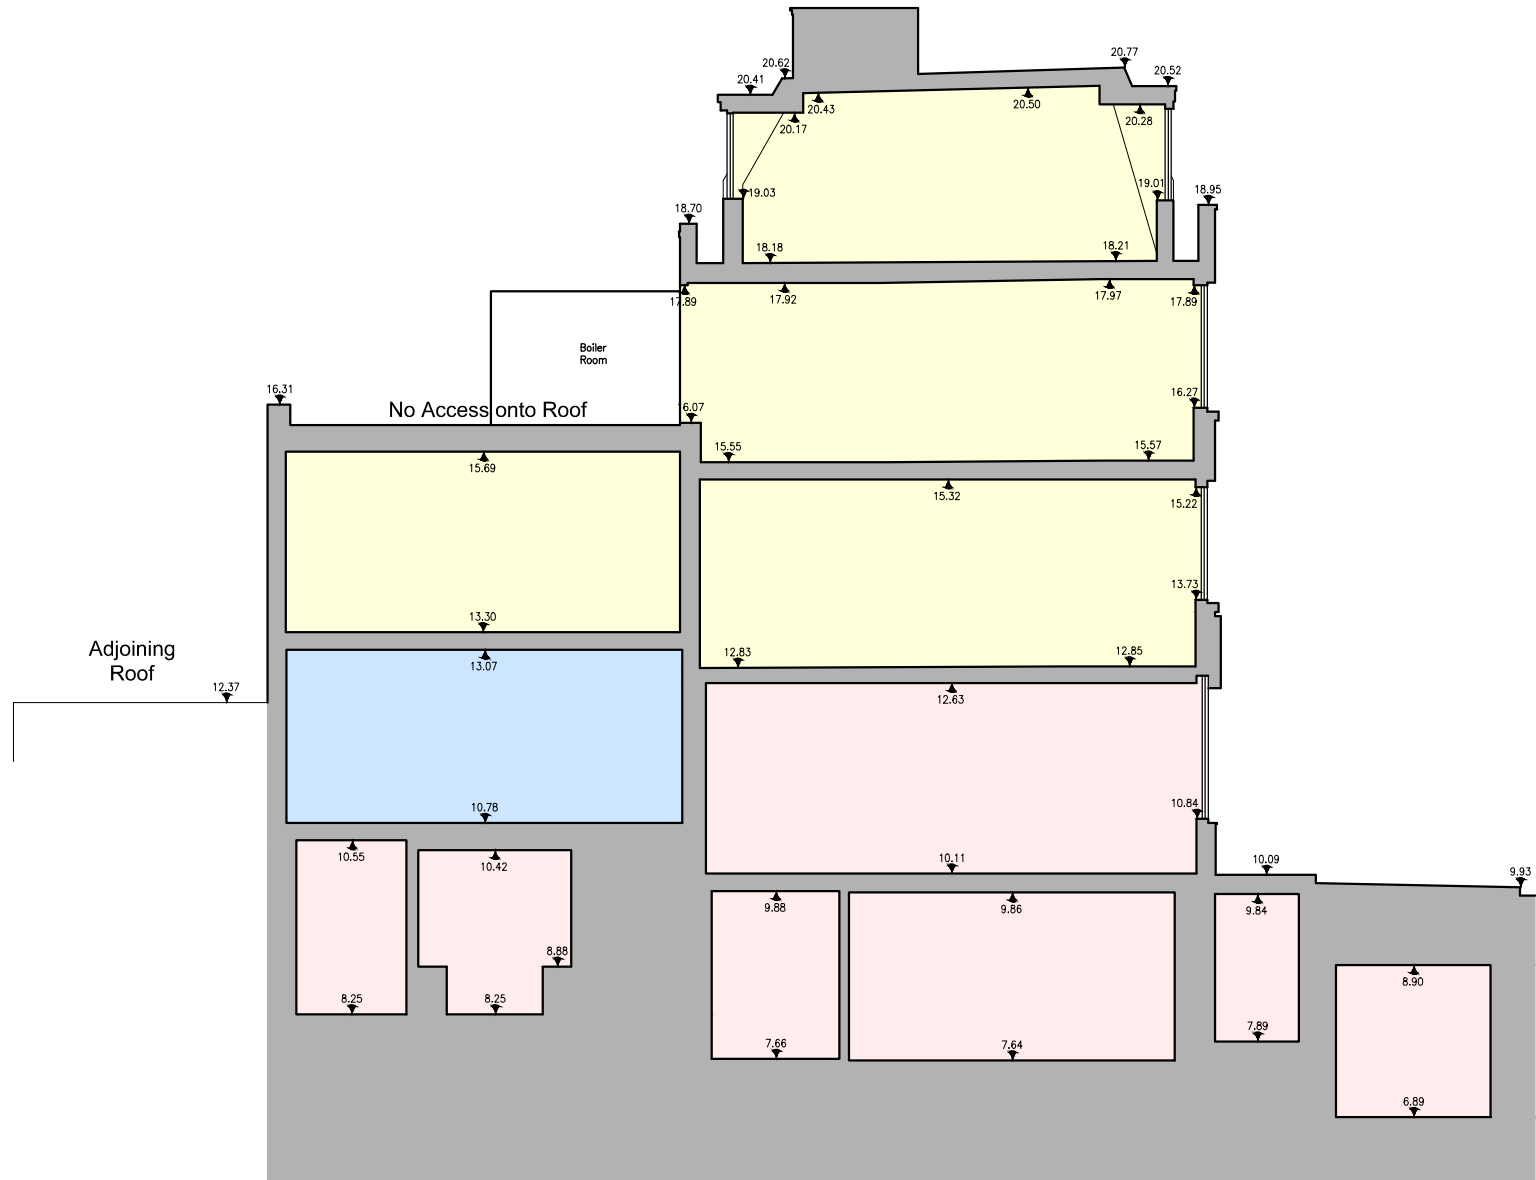

SECTION A-A

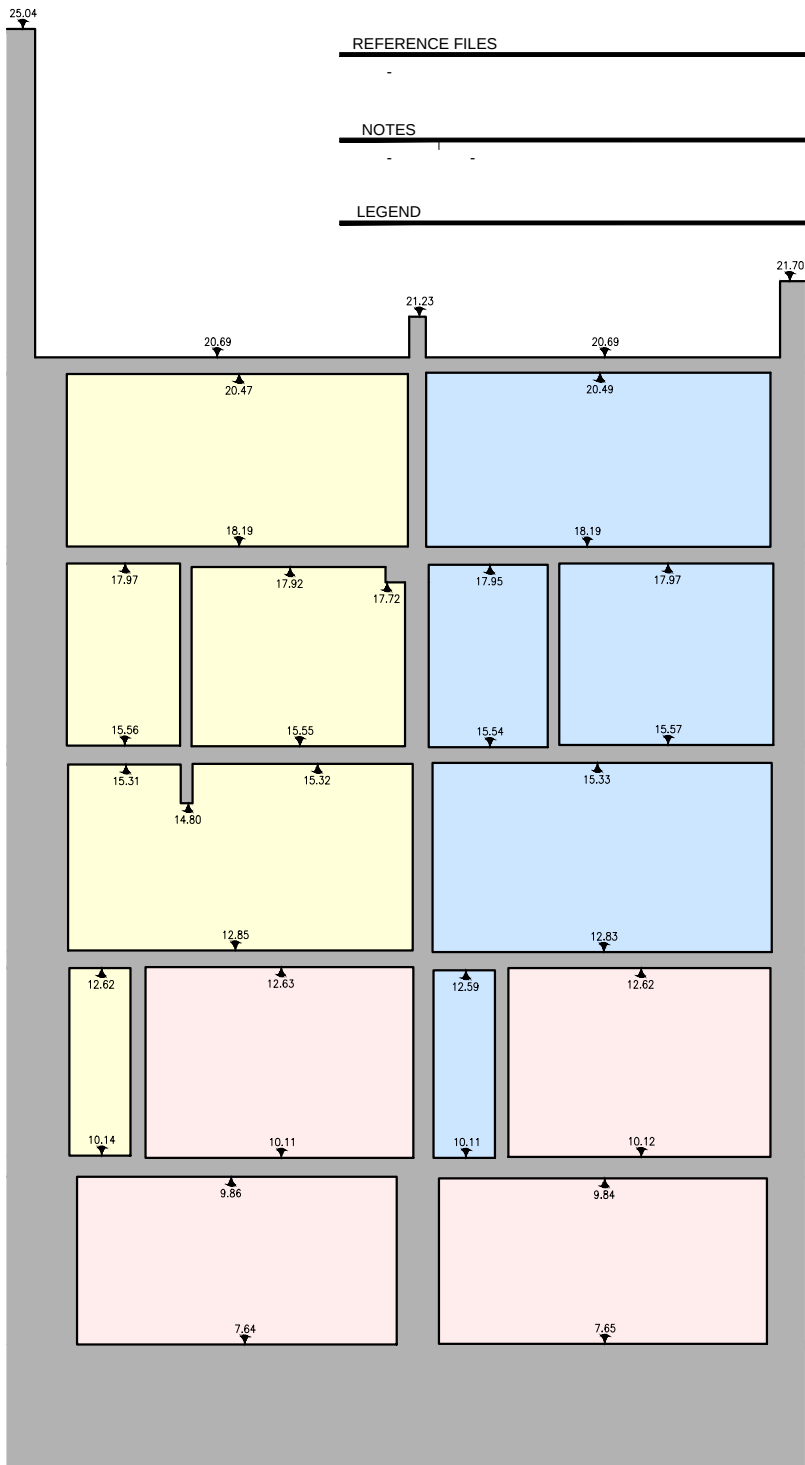

SECTION B-B


1:100 EXISTING SECTIONS

REVISION	DATE	BY	DESCRIPTION
-	-	-	-
REFERENCE FILES			
-			
NOTES			
-			
LEGEND			

dga architects		David Gallagher Associates 268 Flower Market New Covent Garden Market London SW8 5NB		Telephone 0207 834 9474 info@dga-architects.co.uk www.dga-architects.co.uk	
CLIENT		KCC 1 LTD			
PROJECT		17-19 CHALTON STREET, NW1 1JD			
DRAWING		EXISTING SECTIONS			
JOB NO.	DRAWING NO.	REVISION	DATE DRAWN	DRAWN BY	SCALE
1326	012	-	14.05.2013	RB	1:100@A3



CHALTON STREET ELEVATION (FRONT)

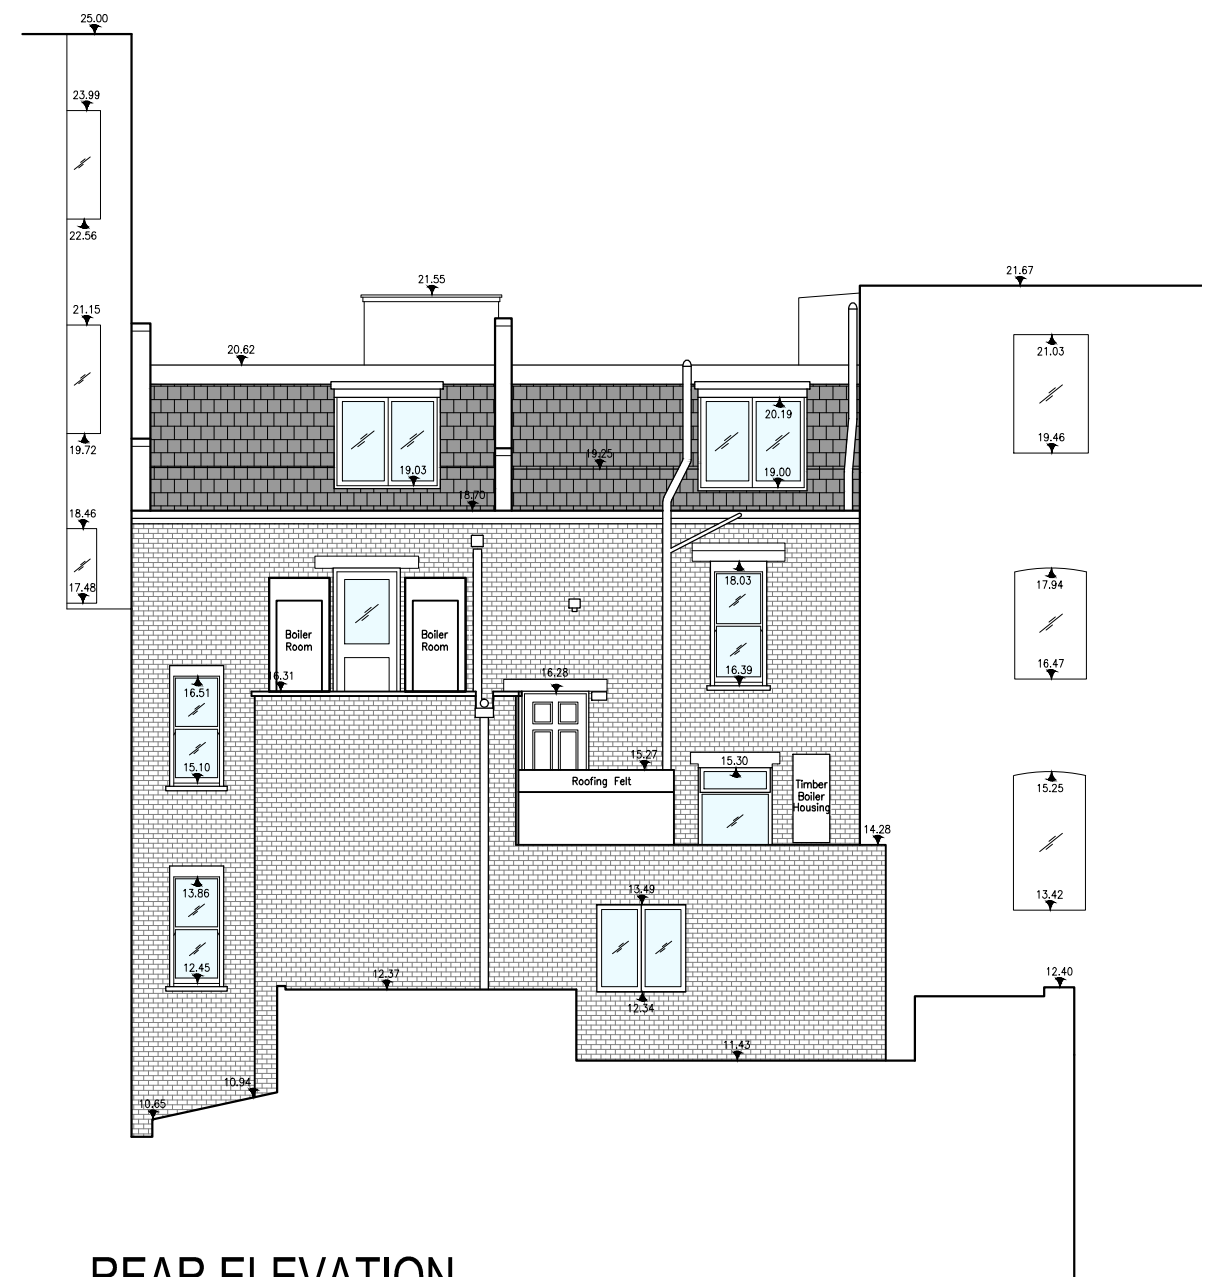

REAR ELEVATION

REVISION	DATE	BY	DESCRIPTION
-	-	-	-

REFERENCE FILES
-

NOTES
-

LEGEND
-

1:100 EXISTING ELEVATIONS

dga		architects		David Gallagher Associates 268 Flower Market New Covent Garden Market London SW8 5NB		Telephone 0207 834 9474 info@ dga-architects.co.uk www. dga-architects.co.uk	
CLIENT		KCC 1 LTD					
PROJECT		17-19 CHALTON STREET, NW1 1JD					
DRAWING		EXISTING ELEVATIONS					
JOB NO.	DRAWING NO.	REVISION	DATE DRAWN	DRAWN BY	SCALE		
1326	013	-	14.05.2013	RB	1:100@A3		