


GROUND FLOOR PLAN

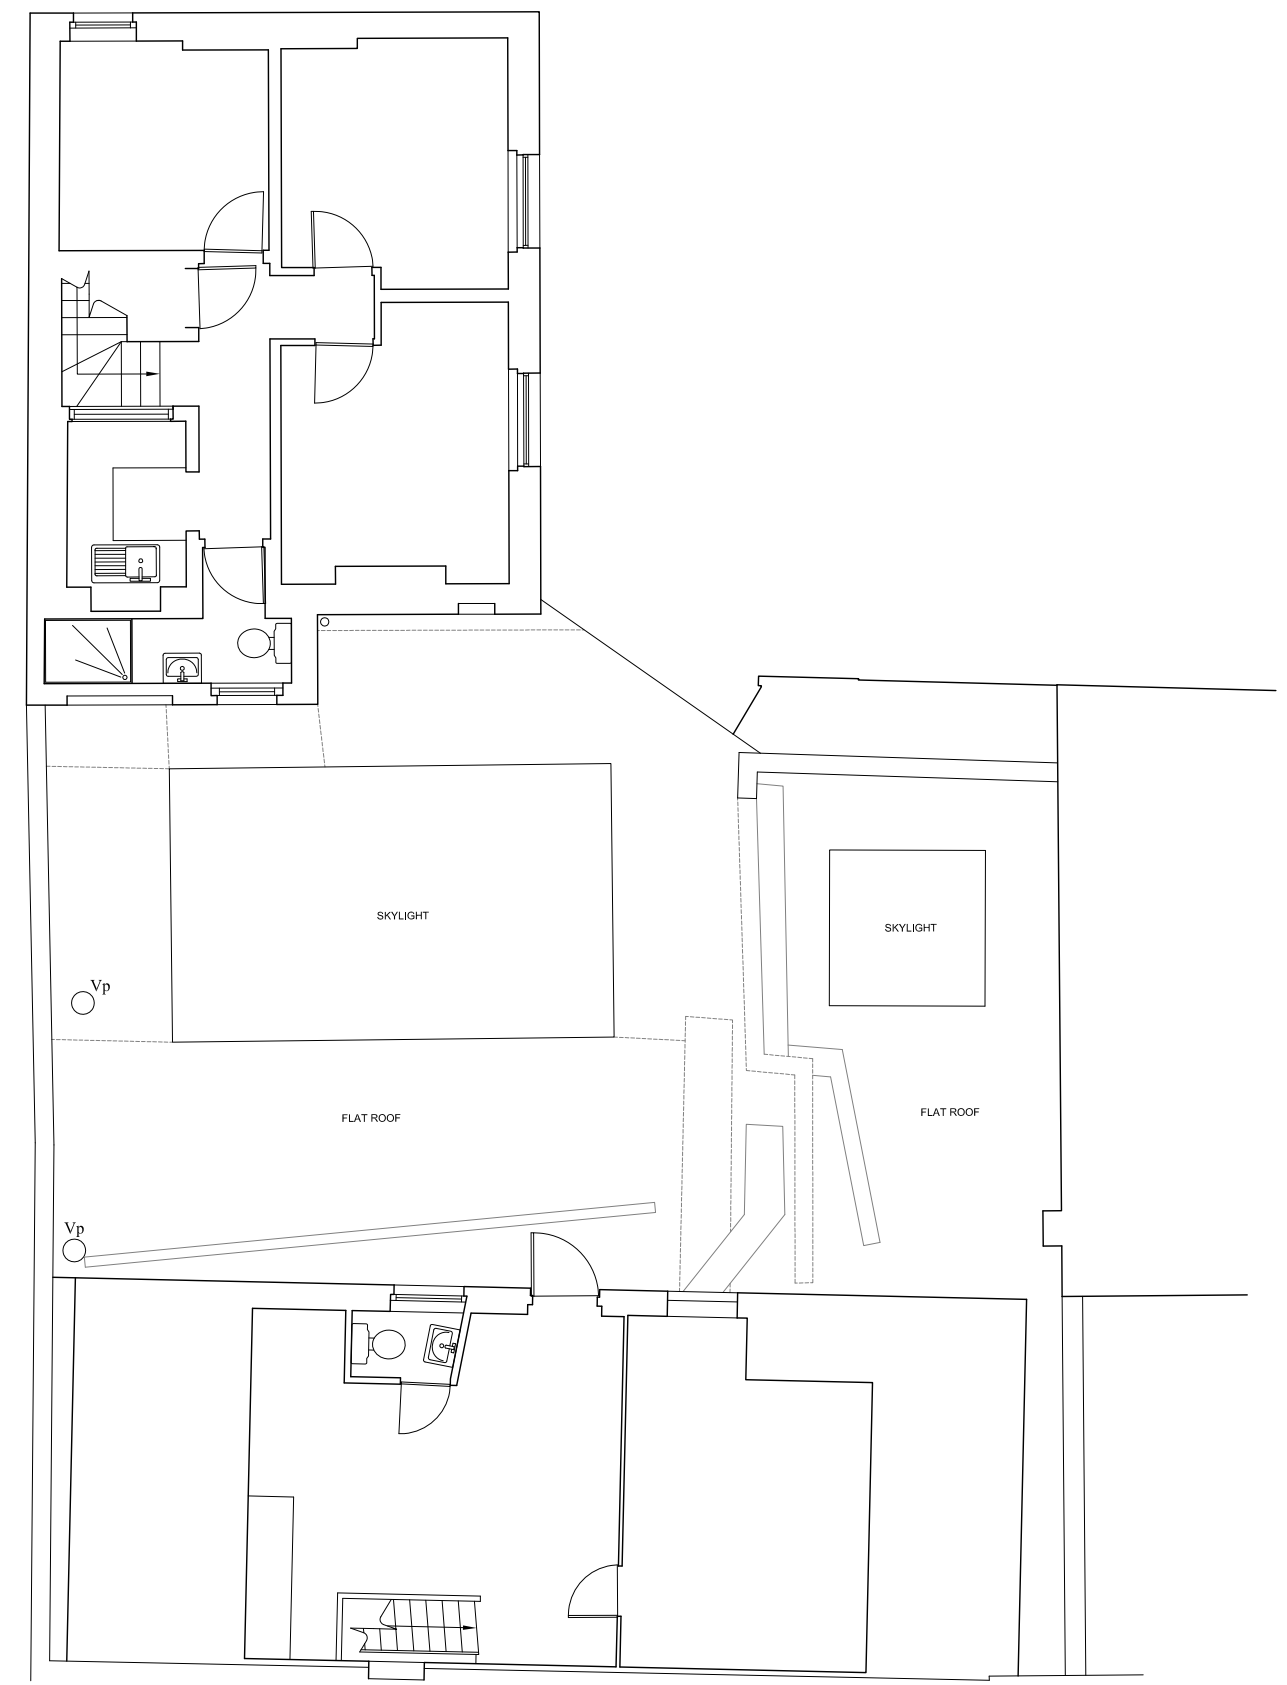

FIRST FLOOR PLAN

project	job no.	drawn by	drawing no	revision	drawing	scale
WEST HAMPSTEAD MEWS	1878	CB	A100	-	EXISTING GROUND AND FIRST FLOOR PLAN	1.100 on A3



DE METZ FORBES KNIGHT ARCHITECTS
 address The Old Library 119 Chalmley Gardens London NW6 1AA t 020 7435 1144 f 020 7435 0884 mail info@dmfk.co.uk