



NOTES

DIMENSIONS TO BE CONFIRMED
ON SITE

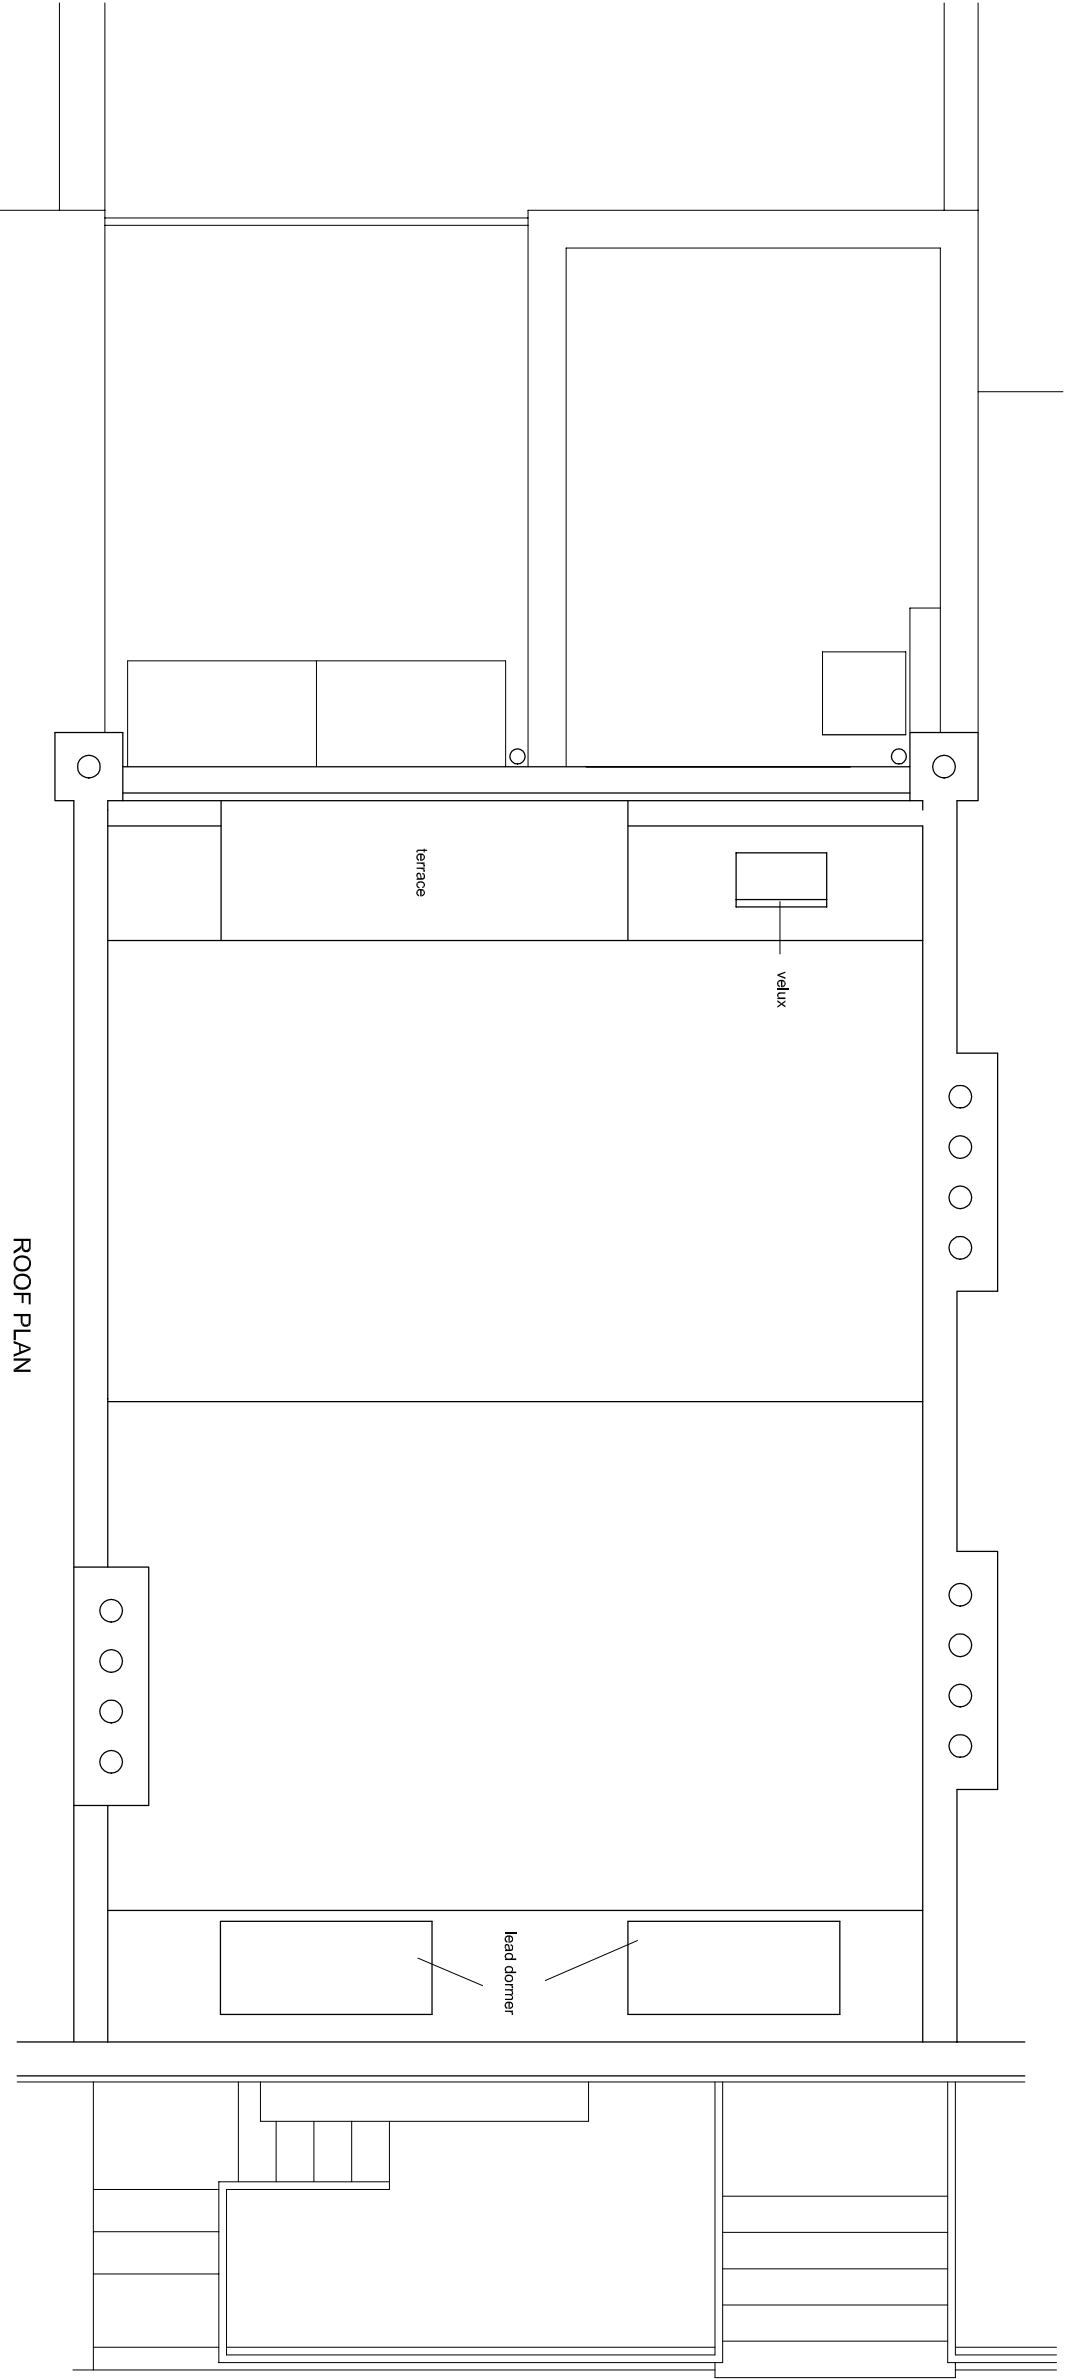

ROOF PLAN

 

DAVIES ARCHITECTURE LTD ©

28 ELLIOTT SQ
LONDON NW3 3SU
TEL 020 7483 0669

JOB
HELEN NEWMHAM
27 CHALCOT ROAD
LONDON NW1

TITLE
PROPOSALS
PLAN
ROOF

DATE 13.2.14
SCALE 1:50 @A3

DRAWING NO CHA27-PL-GA-09