



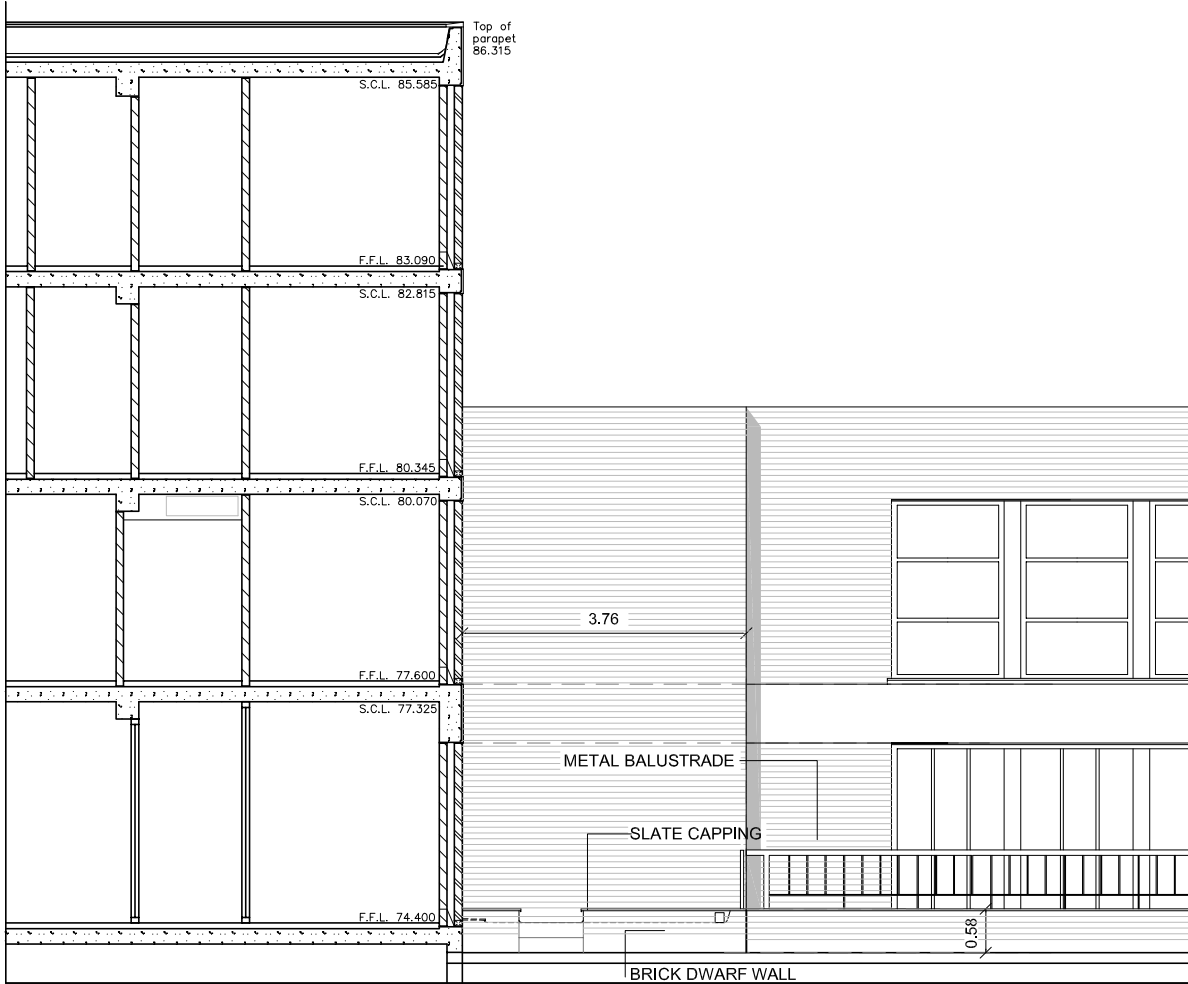

WEST ELEVATION



NORTH ELEVATION

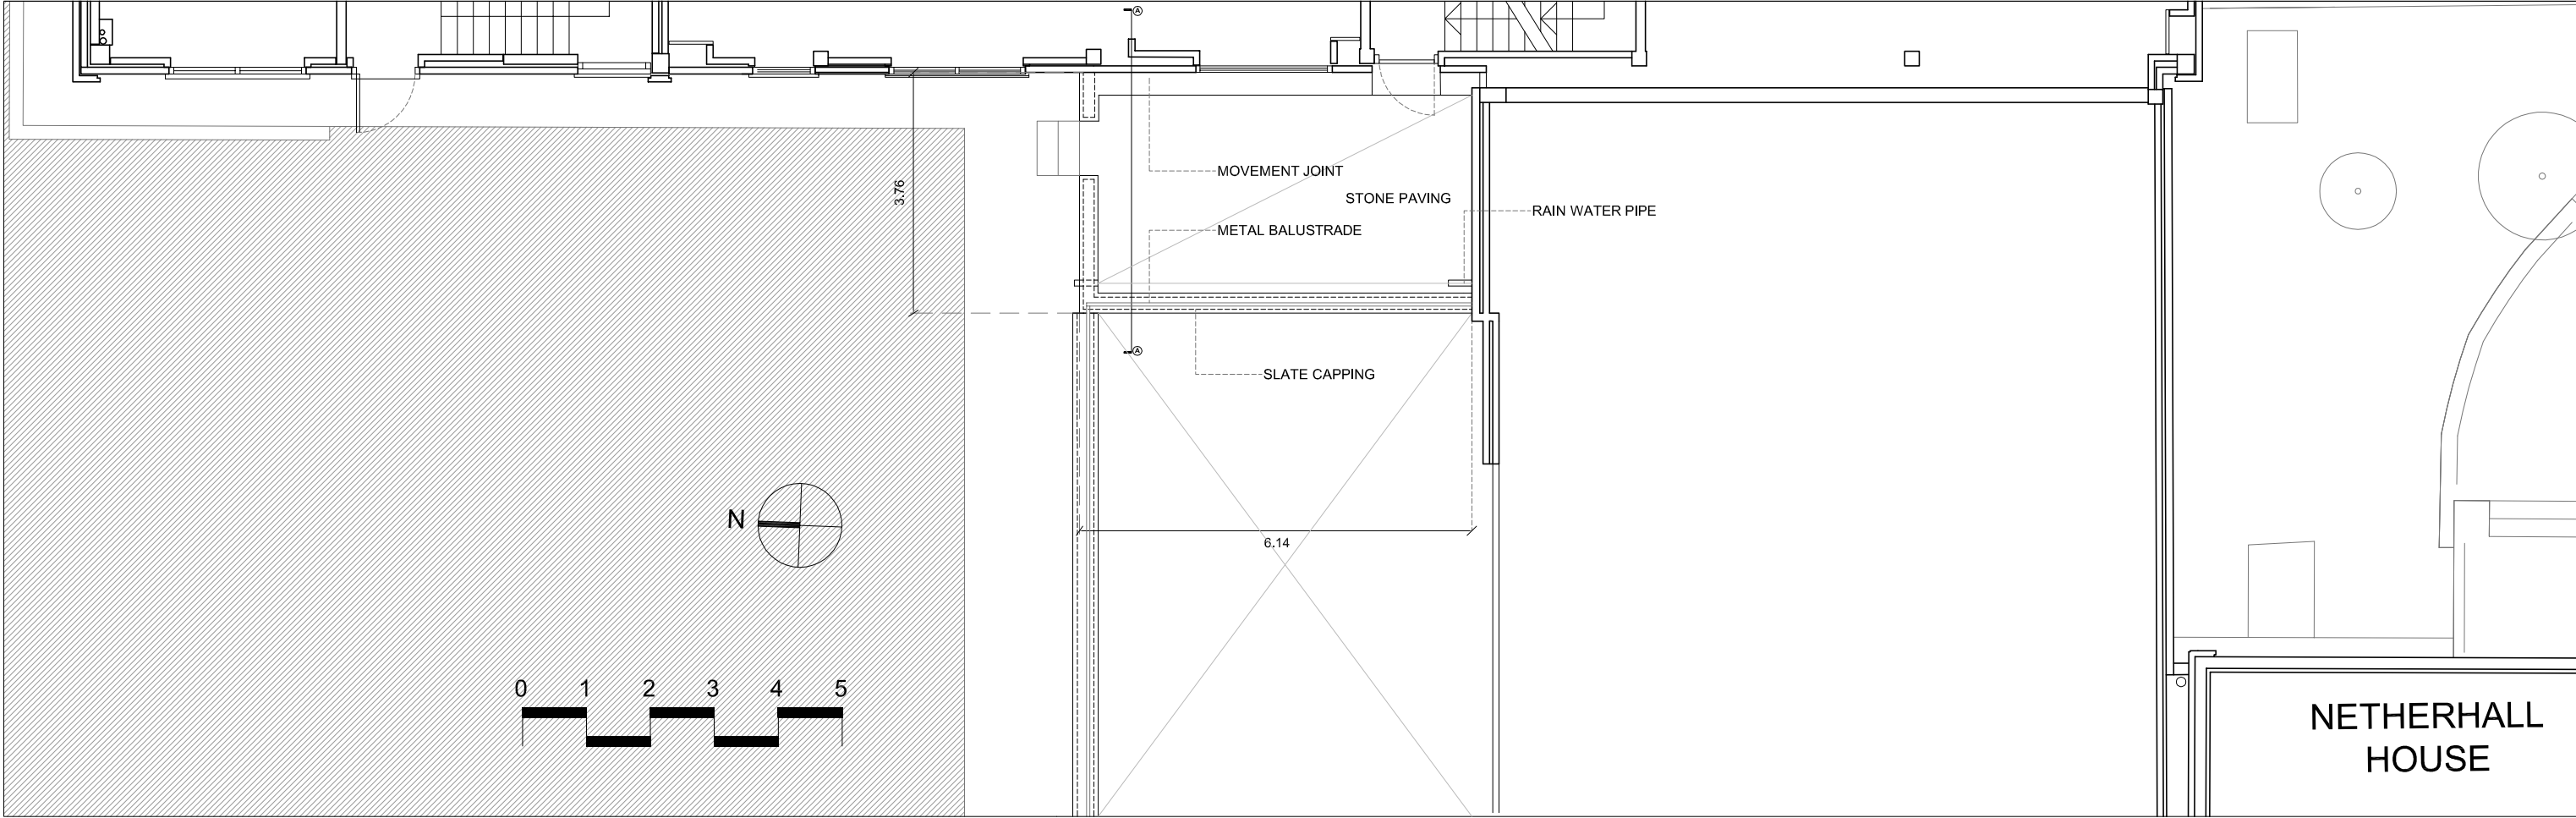

ALL DIMENSIONS AND LEVELS MUST
BE CHECKED BY THE CONTRACTOR :
REPORT ALL ERRORS TO ARCHITECT

DATE	DESCRIPTION
P1 03-02-2014	FOR APPROVAL

TEMPLATE CA1 LAYOUT A3(L1)

THIS DESIGN CONFORMS TO
CDM REGULATIONS
REFER ALSO TO PROJECT
HAZARD ELIMINATION
& MANAGEMENT LISTS &
DRAWING CDM1



CASTANON ASSOCIATES
ARCHITECTS
18a NETHERHALL GARDENS
London NW3 5TH Tel 020 7794 1800

Client :
Netherhall Educational Association

Project :
Lakefield House conservatory

Drawing Title :
GROUND FLOOR PLAN LAKEFIELD HOUSE
WEST ELEVATION AND
NORTH ELEVATION AS EXISTING

SCALE AT A3 SIZE
UNLESS NOTED :
 1:100

PROJECT	DRAWING	REV
2202	EG00	P1