



LYMINGTON ROAD

NOTES:

1. DO NOT SCALE.
2. ALL DIMENSIONS IN MM UNLESS OTHERWISE NOTED.
3. THIS DRAWING TO BE READ IN CONJUNCTION WITH:
EE/59393/A3/GA/WT-01, 03, & 04 INCLUSIVE
4. PROPOSALS SHOWN BOXED.

Calculation have been completed for this site - note no alternations to be design should be made without recalculating

Proposed Huawei 3900A stacked, painted light Grey (RAL7035) to be installed on existing steelwork. Trimmer beams to be installed as required

Existing EE Flexi stack & UCU on steel support frame

Existing pavement

Existing EE 300mm wide cable tray

Proposed removal of damaged Ply Board & replace with new Marine grade Ply.

Existing antenna to be removed and replaced with new antenna and additional MHA, existing dish to remain

Proposed 2No. pavers fixed to IBeam by means of angle iron frame

Existing freestanding handrailings

Existing electrical intake room beneath pavement level

Existing dormer window (Typ)

Existing chimney (Typ)

Existing 2No. satellite dishes

Existing TV aerial

Existing EE Link/AC Mk4 cabinet on steel support frame

Existing skylight surrounded with handrailings

Existing EE 150mm wide cable tray

Proposed removal of damaged Ply Board & replace with new Marine grade Ply.

Existing antenna to be removed and replaced with new antenna and additional MHA

Proposed 2No. pavers fixed to IBeam by means of angle iron frame

Existing skylight (Typ)

Existing hooped access ladder

ROOF LEVEL
17.0m AGL

Existing Lightwell

Existing Lightwell

GROUND LEVEL
0.00m AGL

WEST END LANE

ELEVATION

SITE PLAN SCALE 1:200



WALDON TELECOM
PHOENIX HOUSE
PYRFORD ROAD
WEST BYFLEET
SURREY
KT14 6RA
TEL : 01932 411011
FAX : 01932 411012

ISS.	JOB No.	DESCRIPTION	Rev'd	Date	App'd	Date
B	59393	ANTENNA SWAPPED OUT FOR NEW	SL	05/02/14	AS	05/02/14
A	59393	ISSUED FOR PLANNING	PL	29/01/14	AS	30/01/14
DRAWN	PL	CHECKED	JL	APPROVED	AS	
DATE	29/01/14	DATE	30/01/14	DATE	30/01/14	

SCALE: As Shown


SITE No.	59393	SITE NAME	CANTERBURY MANSIONS
SITE No.	-	TITLE	SITE PLAN
ADDRESS	LYMINGTON ROAD WEST HAMPSTEAD KILBURN, LONDON		
POST CODE	NW6 1SE	DRAWING No.	EE/59393/A3/GA/WT-02
		ISSUE	B



TRIDENT PLACE
MOSQUITO WAY
HATFIELD
HERTFORDSHIRE
AL10 9BW

TEL 01707 315000
FAX 01707 319001

A3 SHEET SCALE 1:1
0cm
1cm
2cm
3cm
4cm
5cm

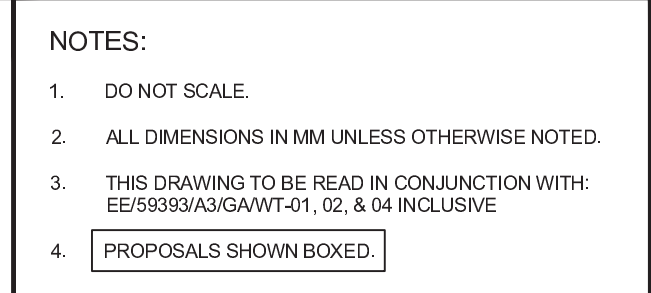

GROUND LEVEL
▽ ±0.0m