
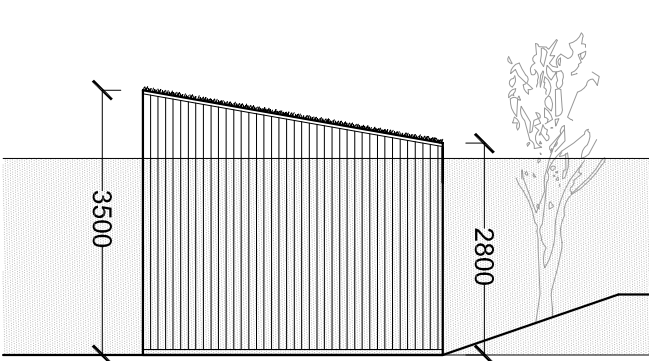
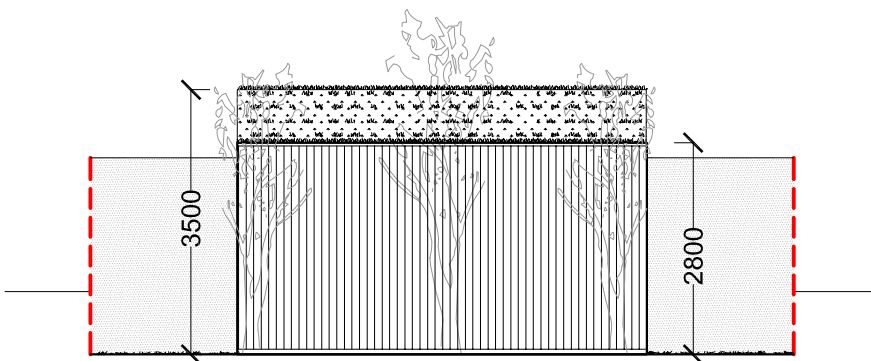
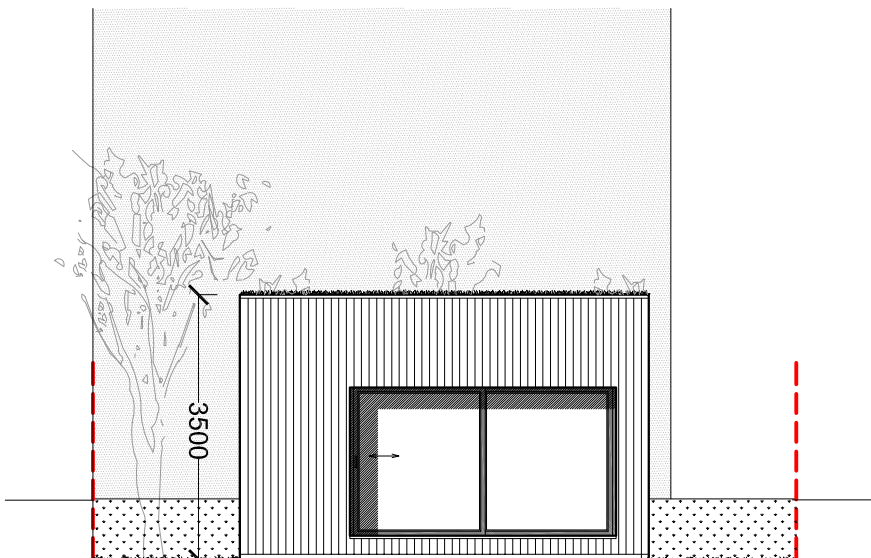
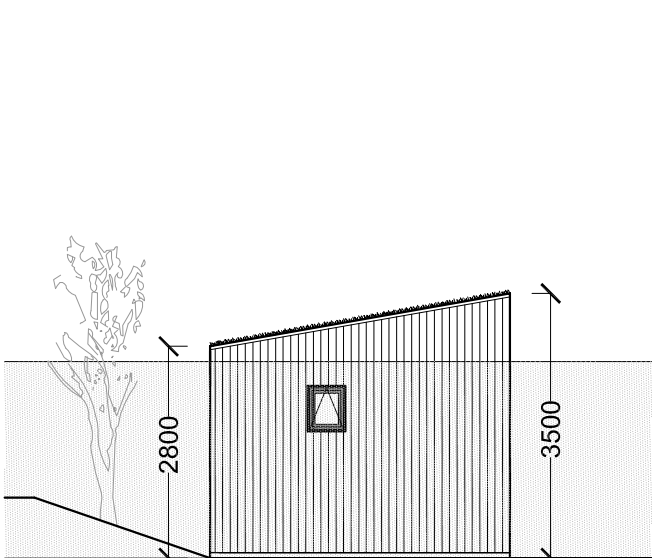
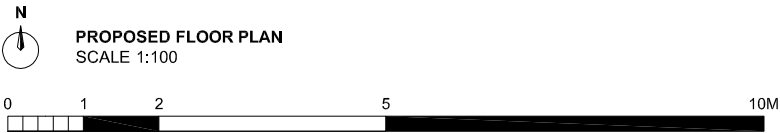


CHECK ALL DIMENSIONS ON SITE
REPORT ANY DISCREPANCIES TO ECOSPACE

THIS DRAWING IS COPYRIGHT

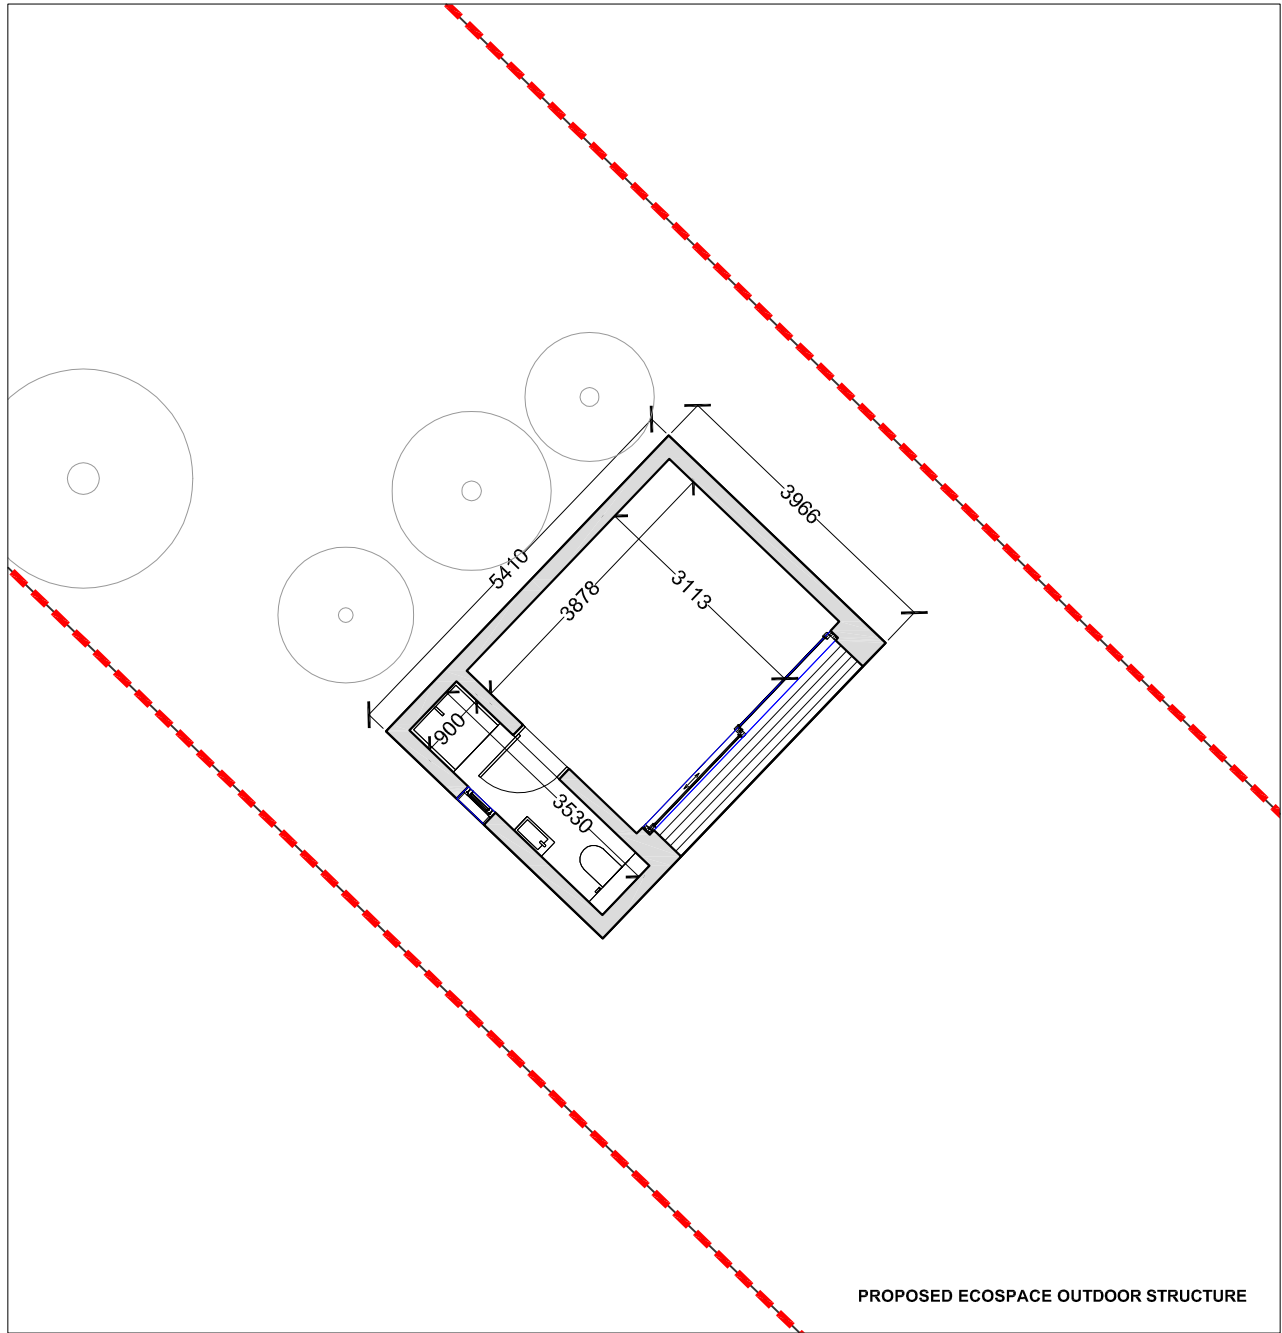

ecospace
architecture, naturally

3 ILIFFE YARD
LONDON SE17 3QA
T: 0 2 0 7 7 0 3 4 0 0 4
F: 0 2 0 7 7 0 8 4 7 5 0
E: info@ecospacestudios.com

PROJECT:
SUPANAYA LAMSAM
24 BELSIZE AVENUE
LONDON
NW3 4AU

DRAWING:
PROPOSED FLOOR PLAN &
ELEVATIONS

DETAILS:
SCALE: 1:100 @ A3
DATE: 11.02.2014
REV:
DRAWING NO: 1403/ PL / 02A

NOTE:
ALL THE TREES SHOWING ON THE DRAWINGS ARE PROPOSED TREES