


General Notes:

1. All dimensions scaled from this drawing for commercial purposes must be verified on site.
2. Report any discrepancies between this drawing and site to the Client or Contract Administrator.
3. Internal layouts are indicative to be confirmed / developed in future design stages.

 

Project 110 Gloucester Avenue

Drawing No. 339 001 Revision _____

Drawing Title _____ Location Plan

Date 21/05/2013 Scale 1:1250 at A4

Status _____ Stage c Project No. 339

CAD Ref. 339 Proposed Drawn _____ NM

© Form London Limited All rights described in chapter IV of the Copyright Designs and Patents Act 1988 have been asserted.



FORM LONDON LIMITED

UNIT 22 1-7 GRENVILLE ROAD
LONDON N19 4EH

studio@formlondon.co.uk

T 020 7284 2613

General Notes:
 1. All dimensions scaled from this drawing for commercial purposes must be verified on site.
 2. Report any discrepancies between this drawing and site to the Client or Contract Administrator.
 3. Internal layouts are indicative to be confirmed / developed in future design stages.

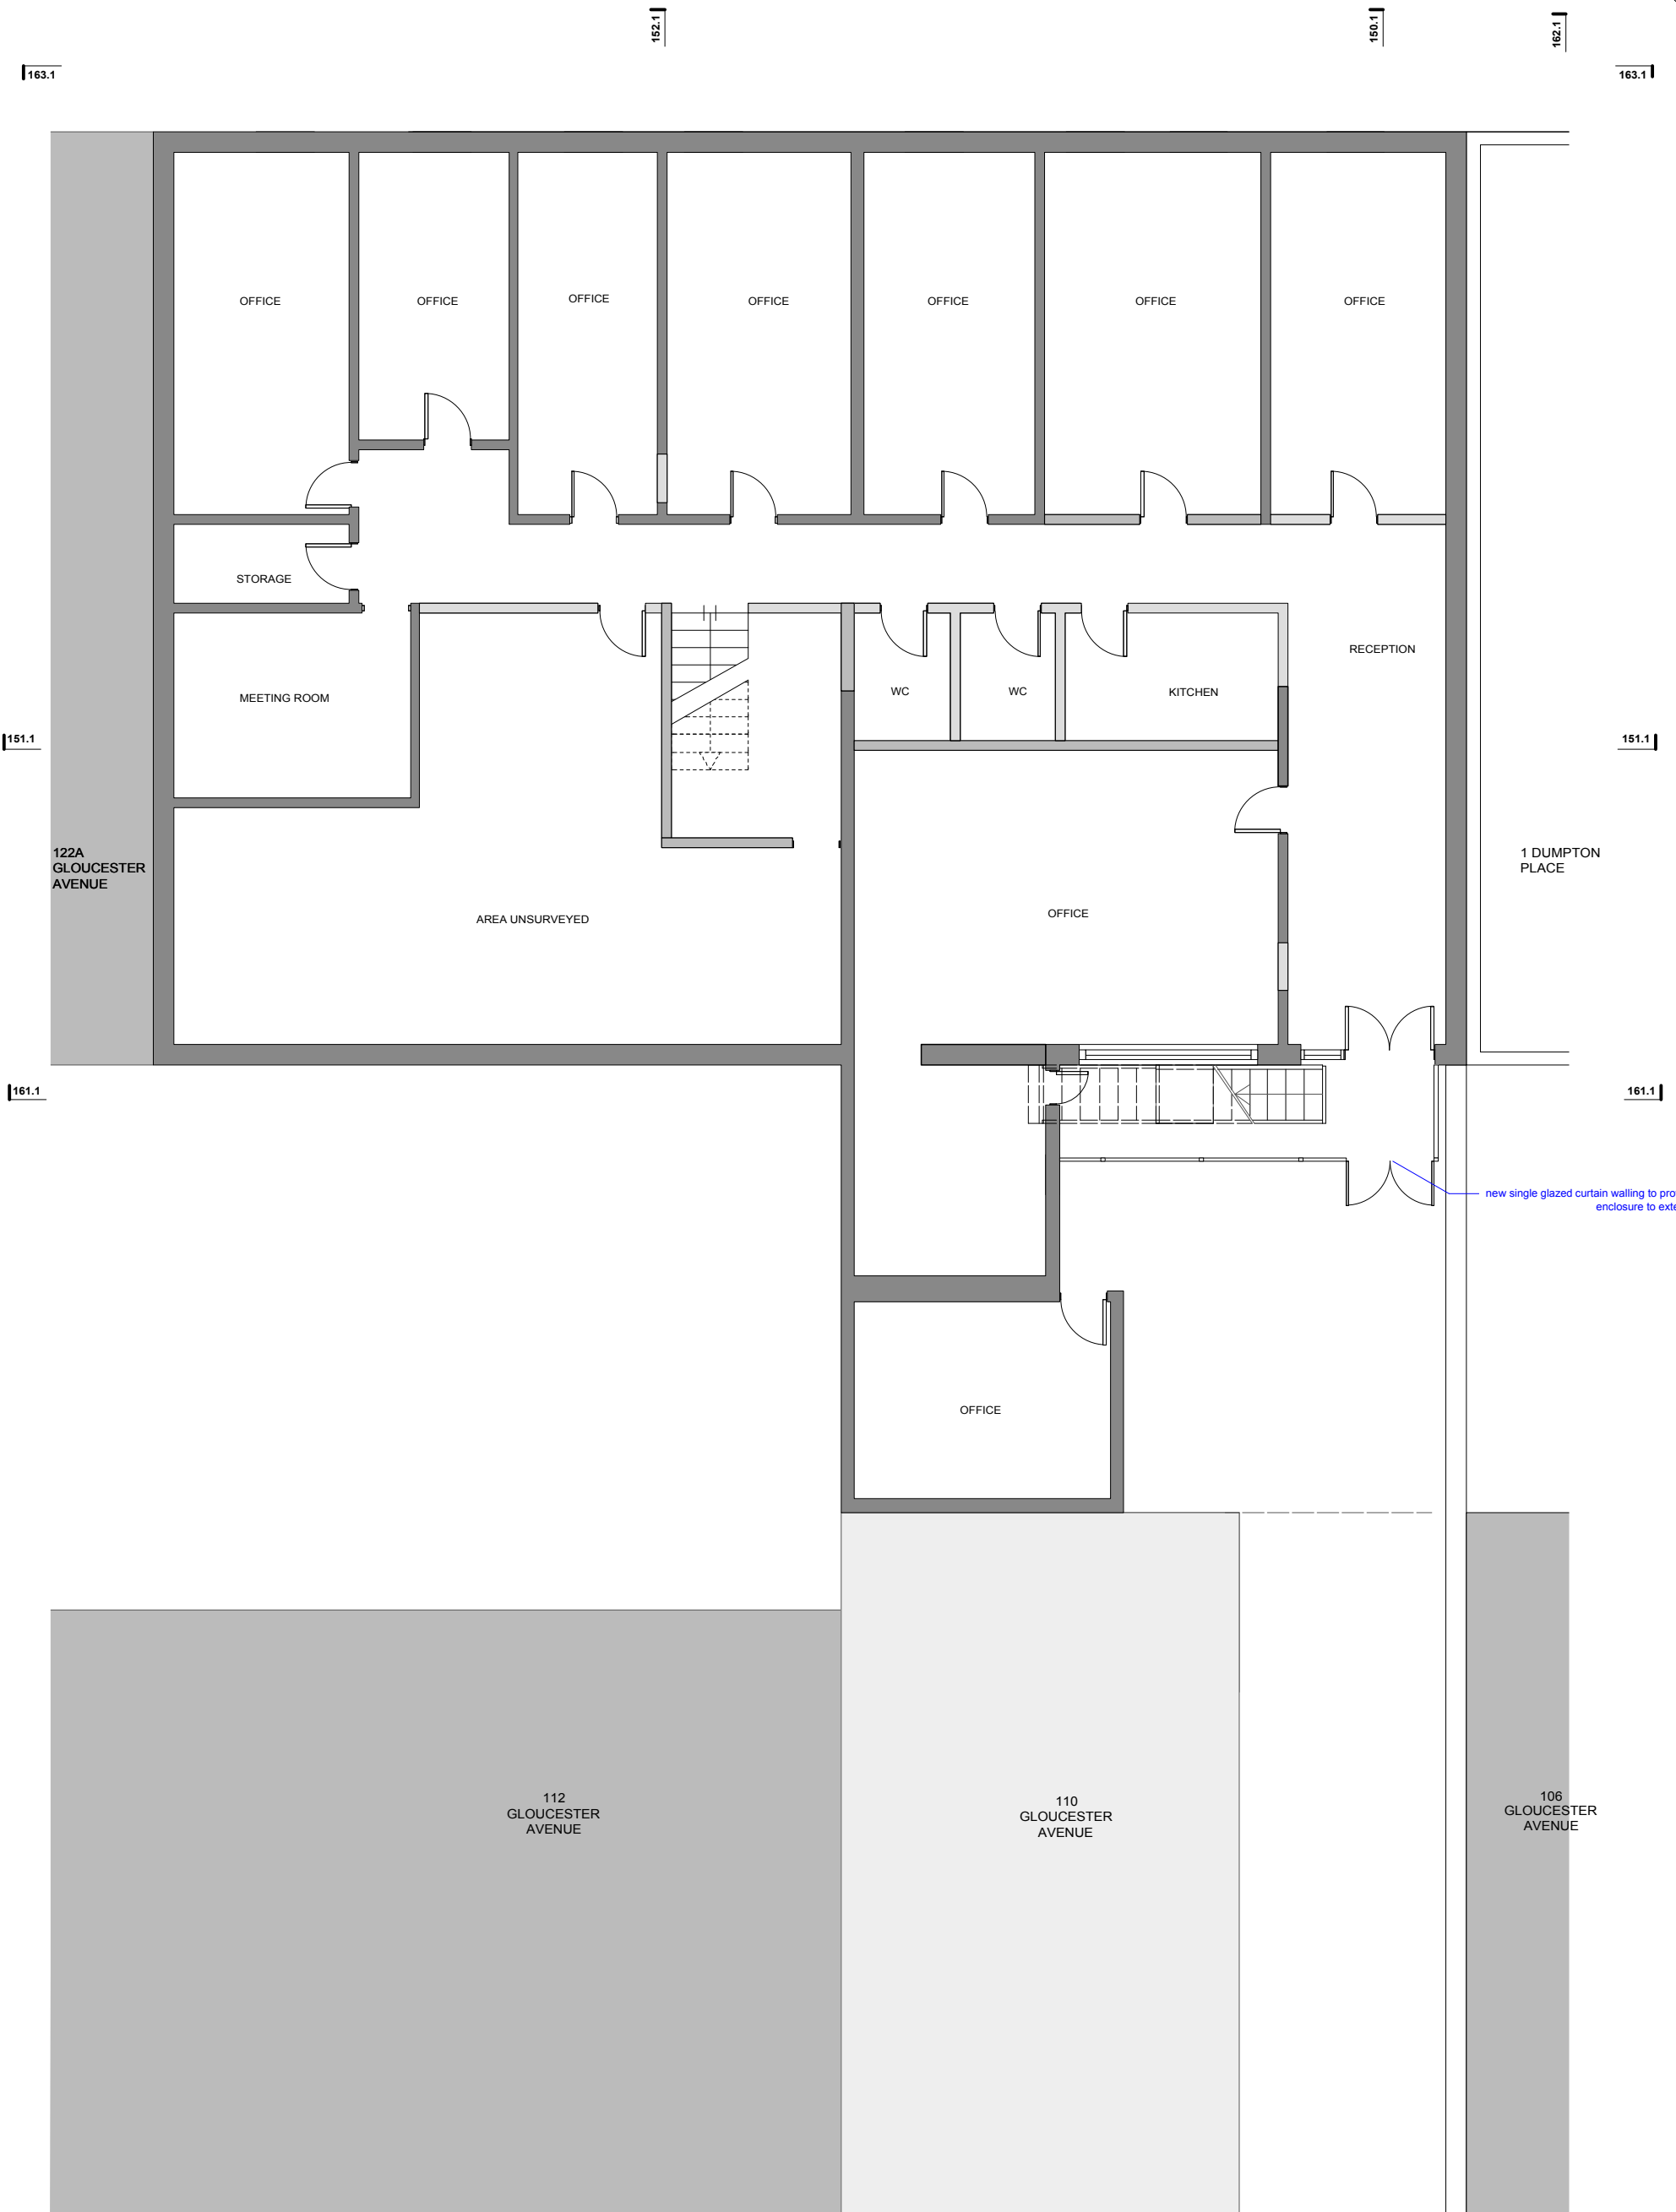 



Project 110 Gloucester Avenue
 Drawing No. 339 099 Revision P4
 Drawing Title lower ground floor plan as proposed
 Date 21/05/2013 Scale 1:50 at A1
 Status Stage A Project No. 339
 CAD Ref. 339 Proposed Drawn NM

099.1 LOWER GROUND FLOOR PLAN AS PROPOSED

FORM LONDON LIMITED
 UNIT 22 1-7 GRENVILLE ROAD
 LONDON N19 4EH
 studio@formlondon.co.uk
 T 020 7284 2613



General Notes:
 1. All dimensions scaled from this drawing for commercial purposes must be verified on site.
 2. Report any discrepancies between this drawing and site to the Client or Contract Administrator.
 3. Internal layouts are indicative to be confirmed / developed in future design stages.

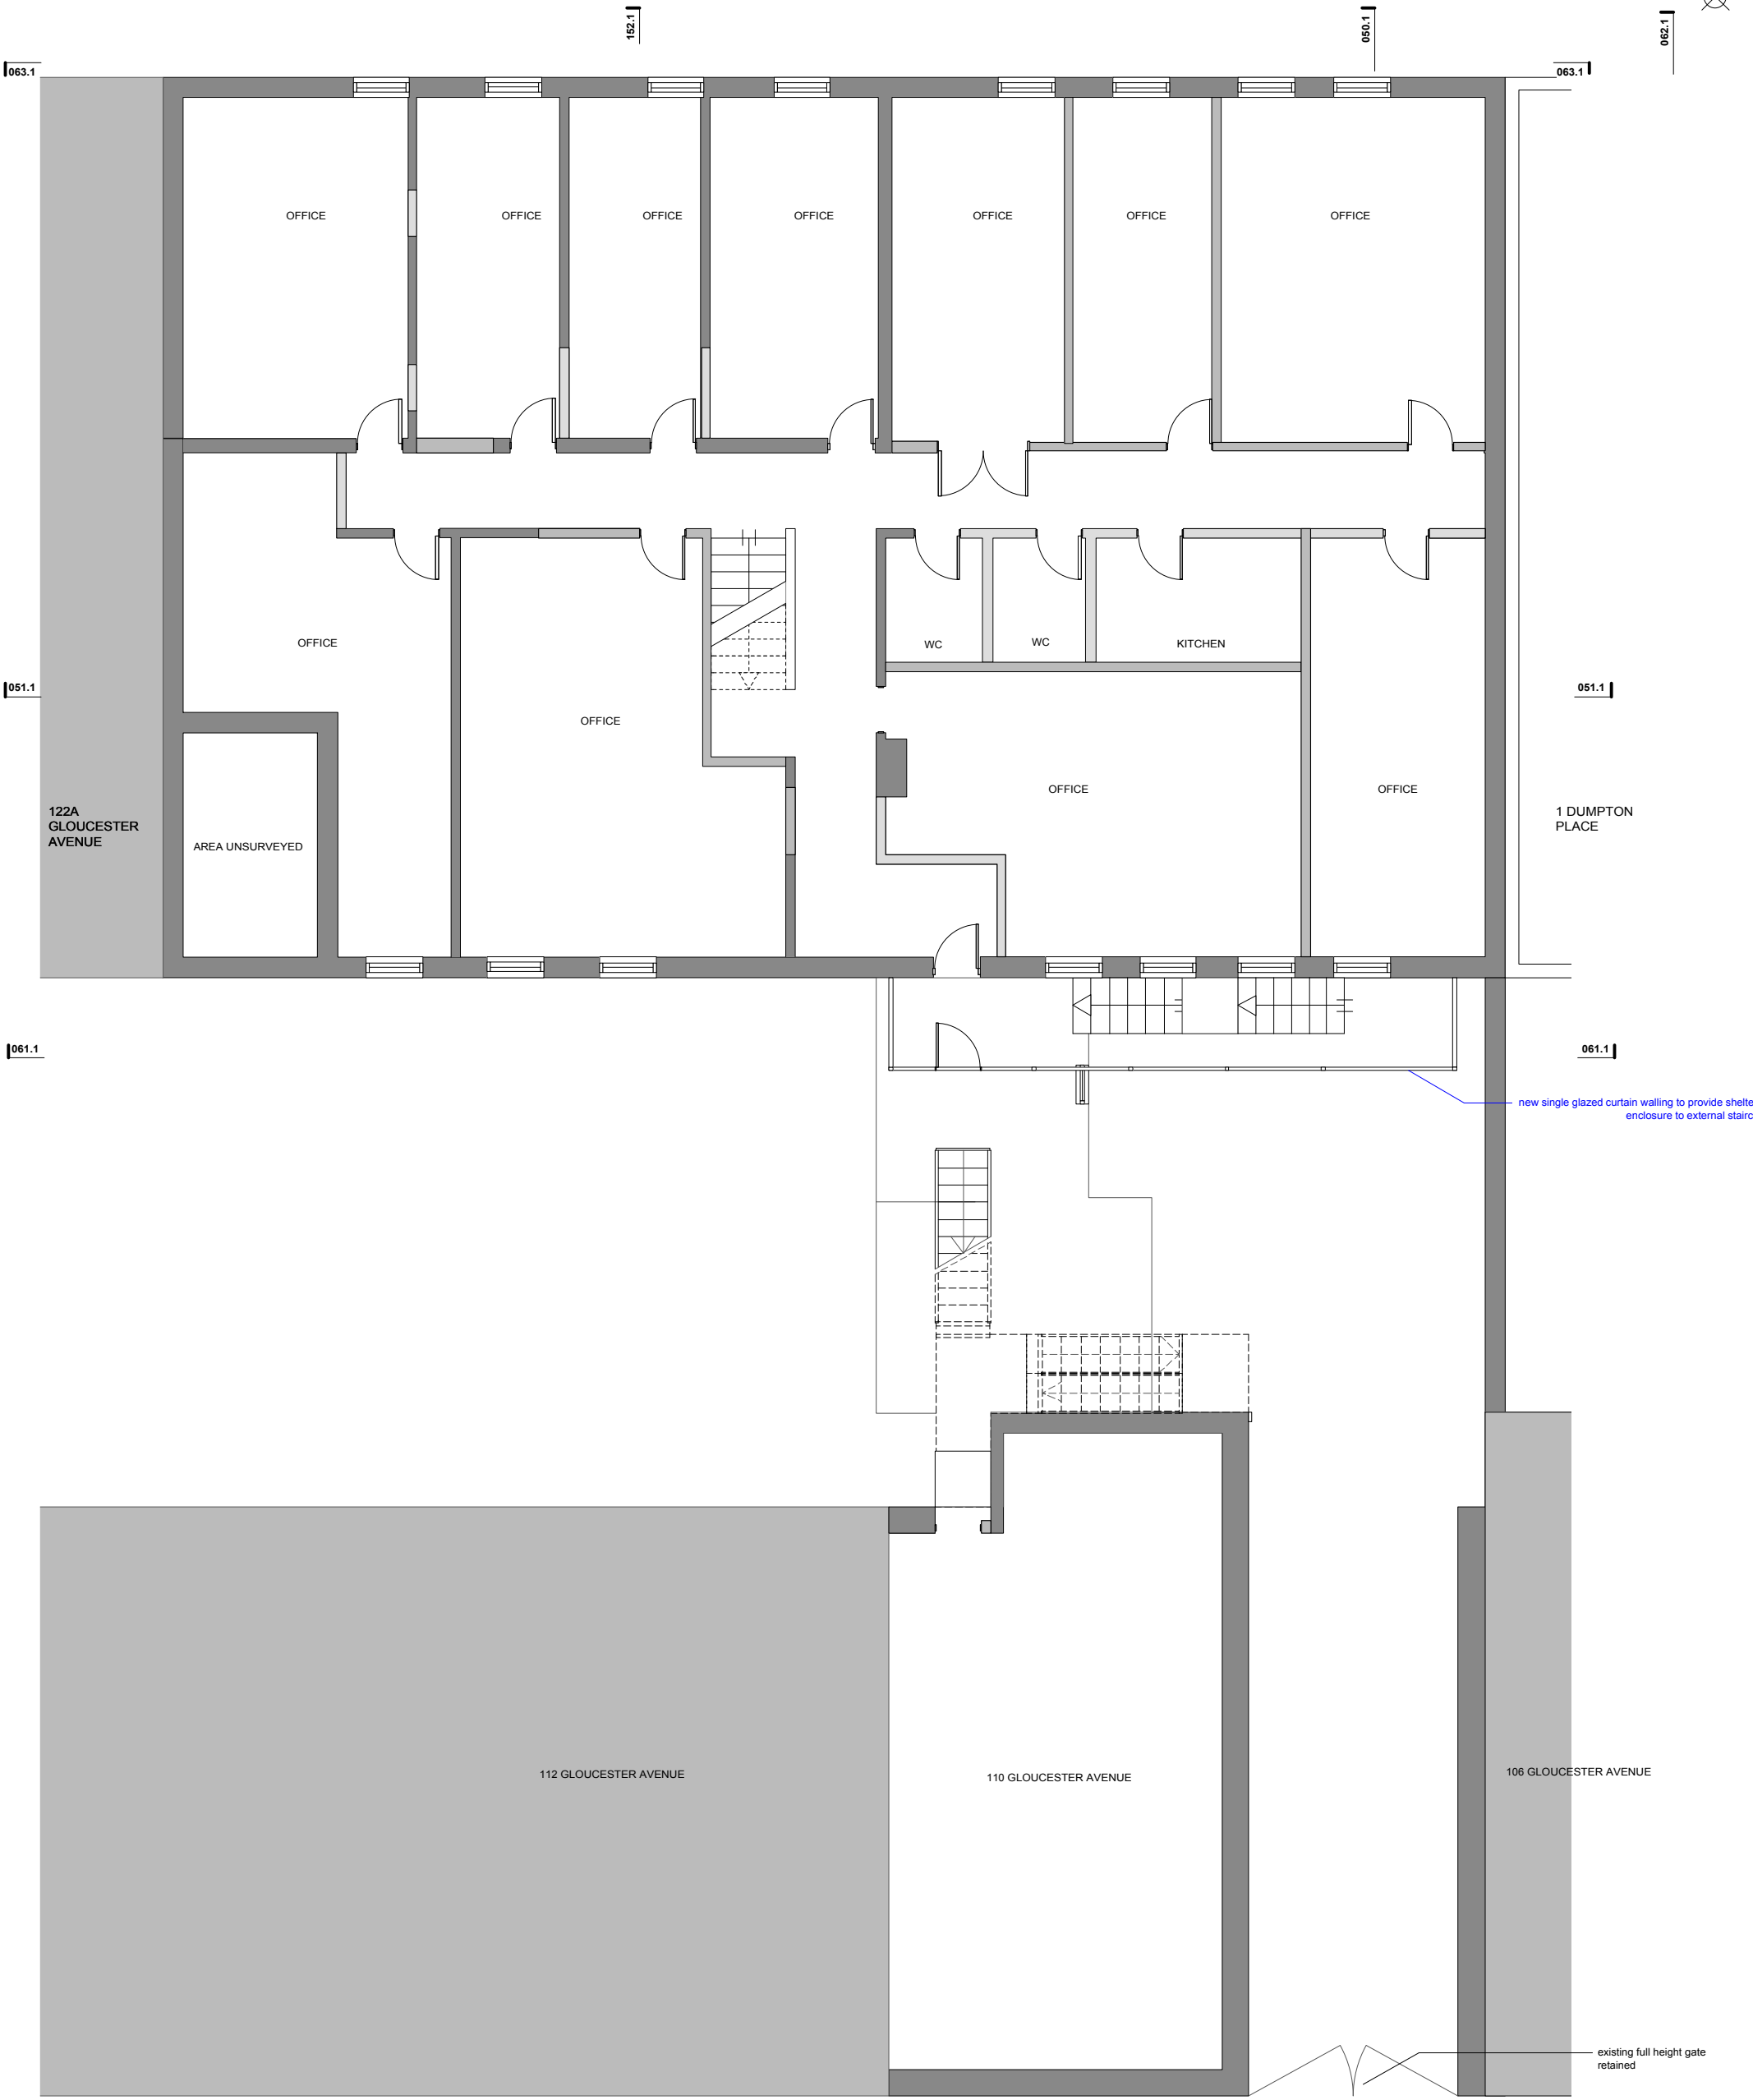 


100.1 GROUND FLOOR PLAN (Street level) AS PROPOSED

Project 110 Gloucester Avenue
 Drawing No. 339 100 Revision P5
 Drawing Title Ground floor plan as proposed
 Date 21/05/2013 Scale 1:50 at A1
 Status Stage C Project No. 339
 CAD Ref. 339 Proposed Drawn NML
 © Form London Limited All rights reserved in respect of the Copyright Designs and Patents Act 1988 have been asserted.

FORM LONDON LIMITED
 UNIT 22 1-7 GRENVILLE ROAD
 LONDON N19 4EH
 studio@formlondon.co.uk
 T 020 7284 2613



General Notes:
 1. All dimensions scaled from this drawing for commercial purposes must be verified on site.
 2. Report any discrepancies between this drawing and site to the Client or Contract Administrator.
 3. Internal layouts are indicative to be confirmed / developed in future design stages.

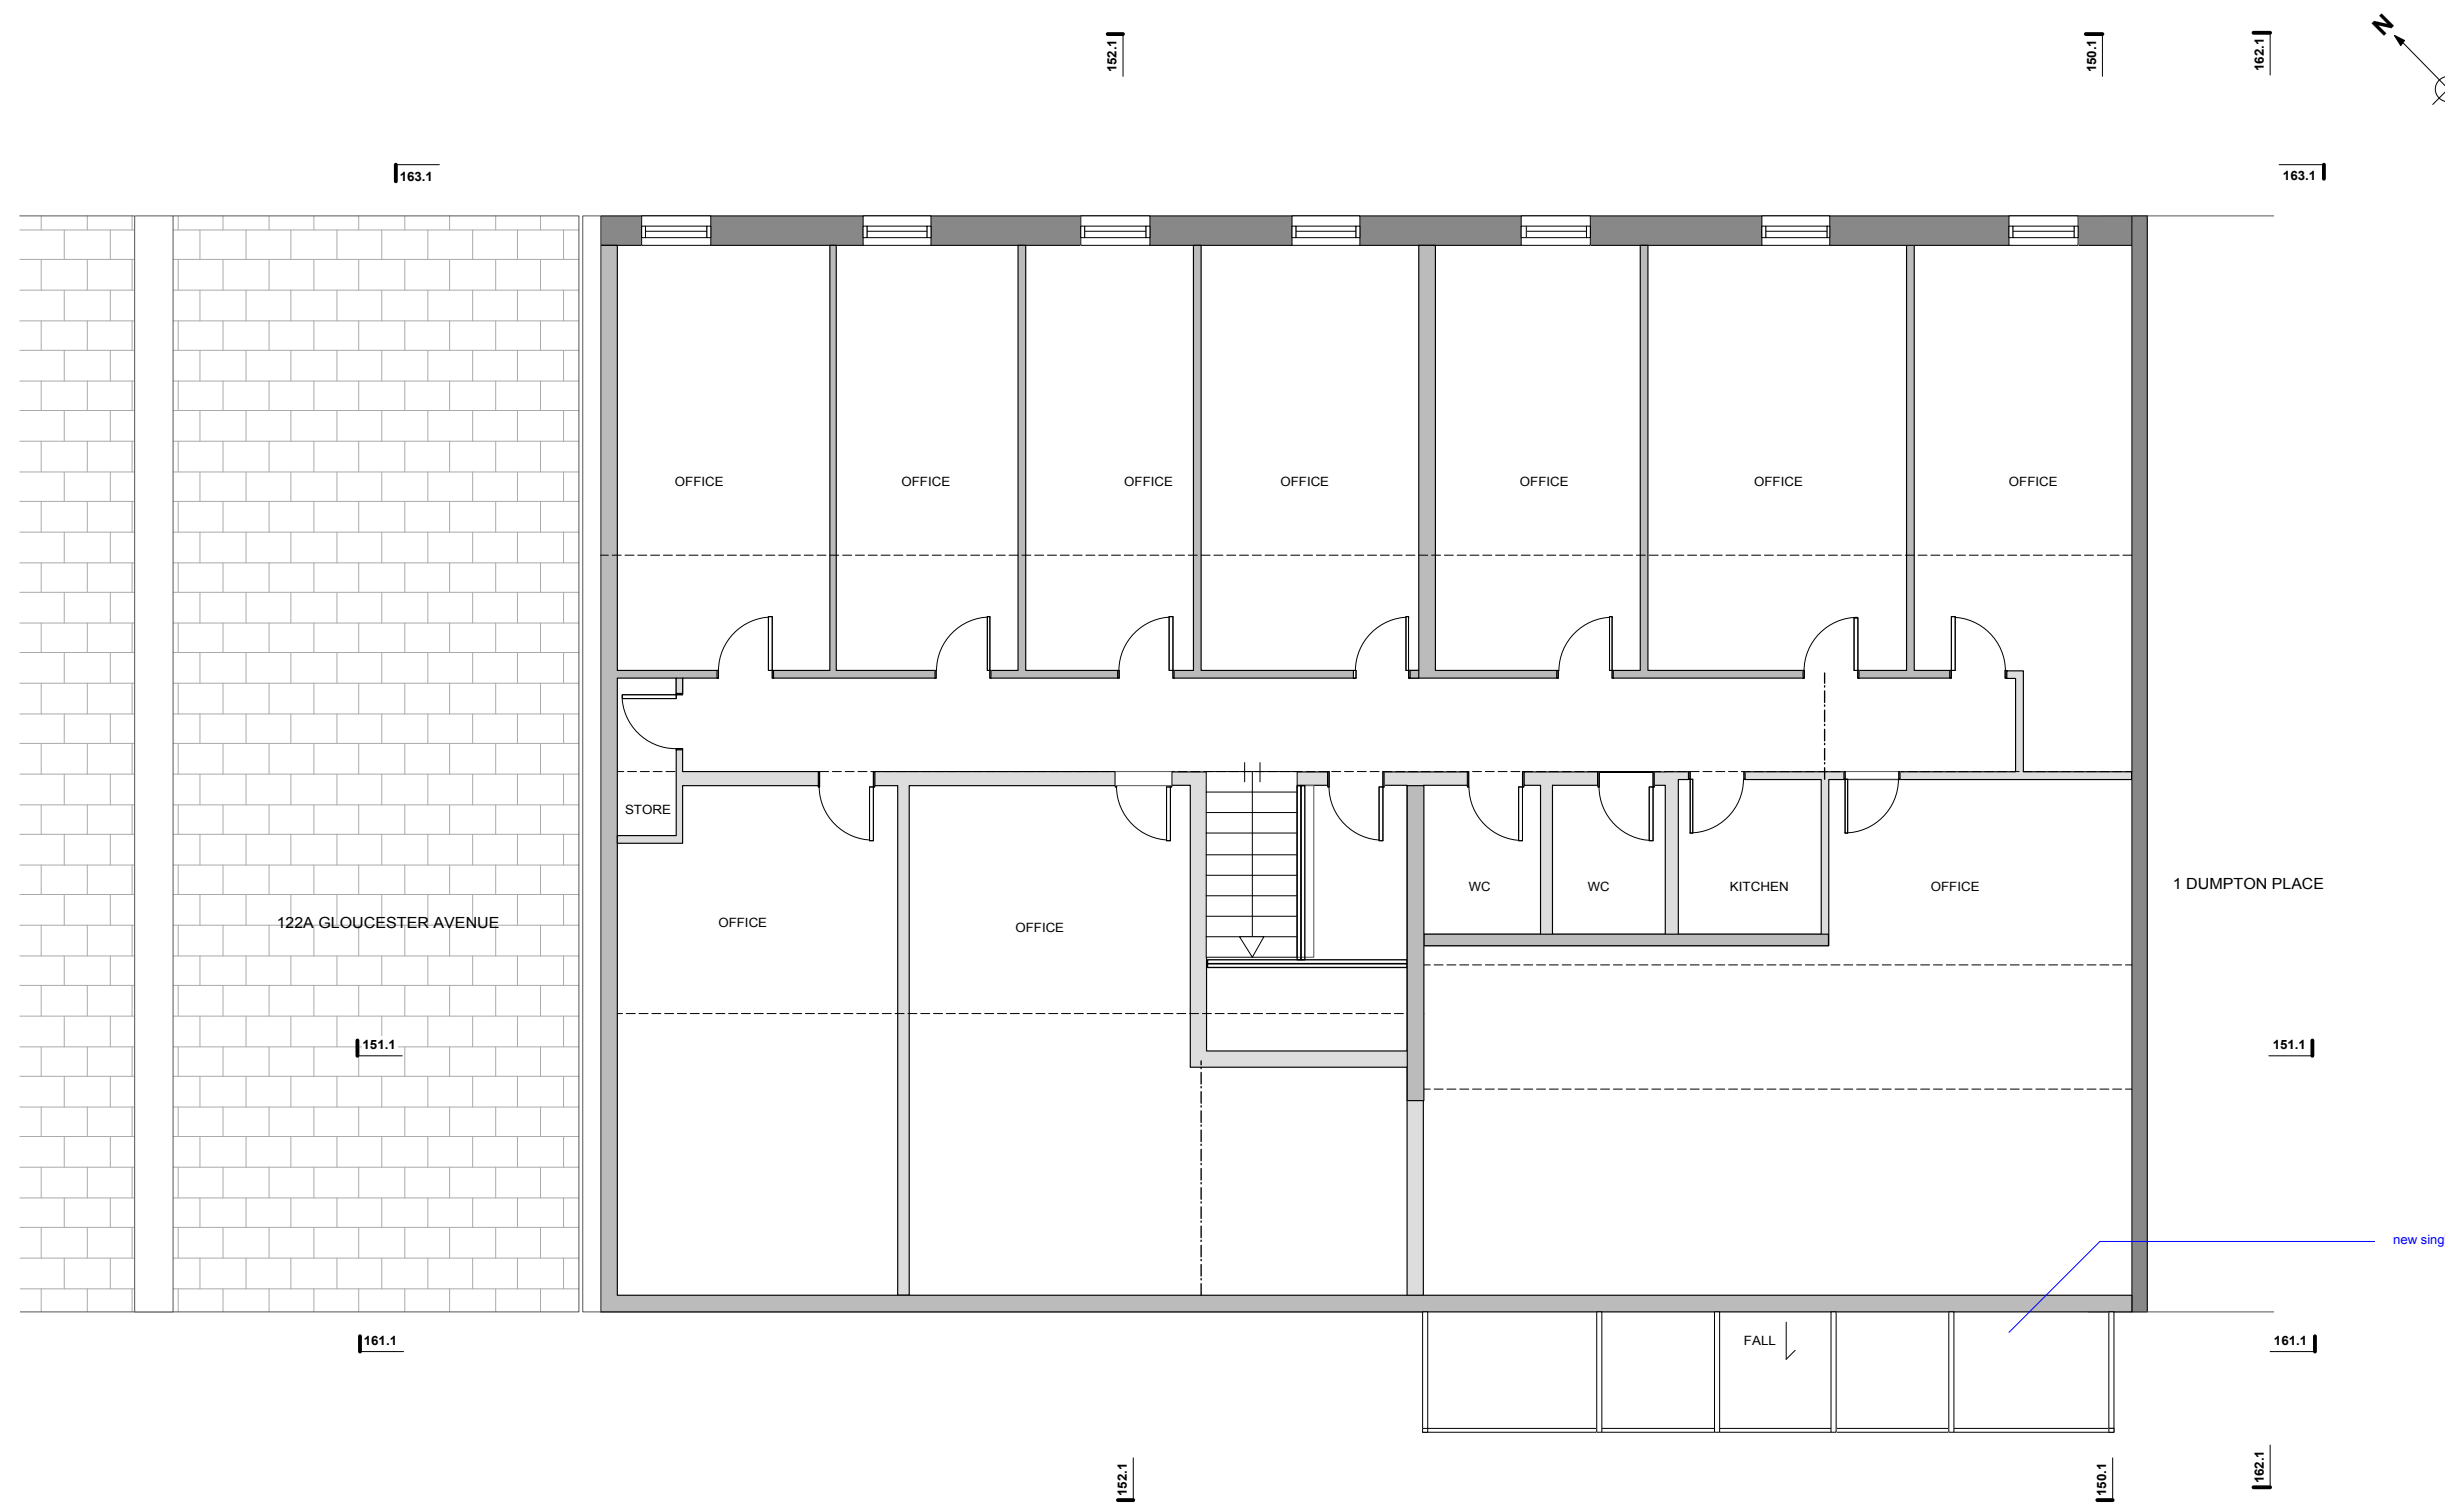



new single glazed curtain walling to provide sheltered enclosure to external staircase

101.1 FIRST FLOOR PLAN AS PROPOSED

Project 110 Gloucester Avenue
 Drawing No. 339 101 Revision P4
 Drawing Title First floor plan as proposed
 Date 01/02/2013 Scale 1:50 at A1
 Status Stage A Project No. 339
 CAD Ref. 339 proposed Drawn NM
 © Form London Limited All rights reserved in chapter 4 of the Copyright, Designs and Patents Act 1988 have been asserted.
FORM LONDON LIMITED
 UNIT 22 1-7 GRENVILLE ROAD
 LONDON N19 4EH
 studio@formlondon.co.uk
 T 020 7284 2613



General Notes:
 1. All dimensions scaled from this drawing for commercial purposes must be verified on site.
 2. Report any discrepancies between this drawing and site to the Client or Contract Administrator.
 3. Internal layouts are indicative to be confirmed / developed in future design stages.

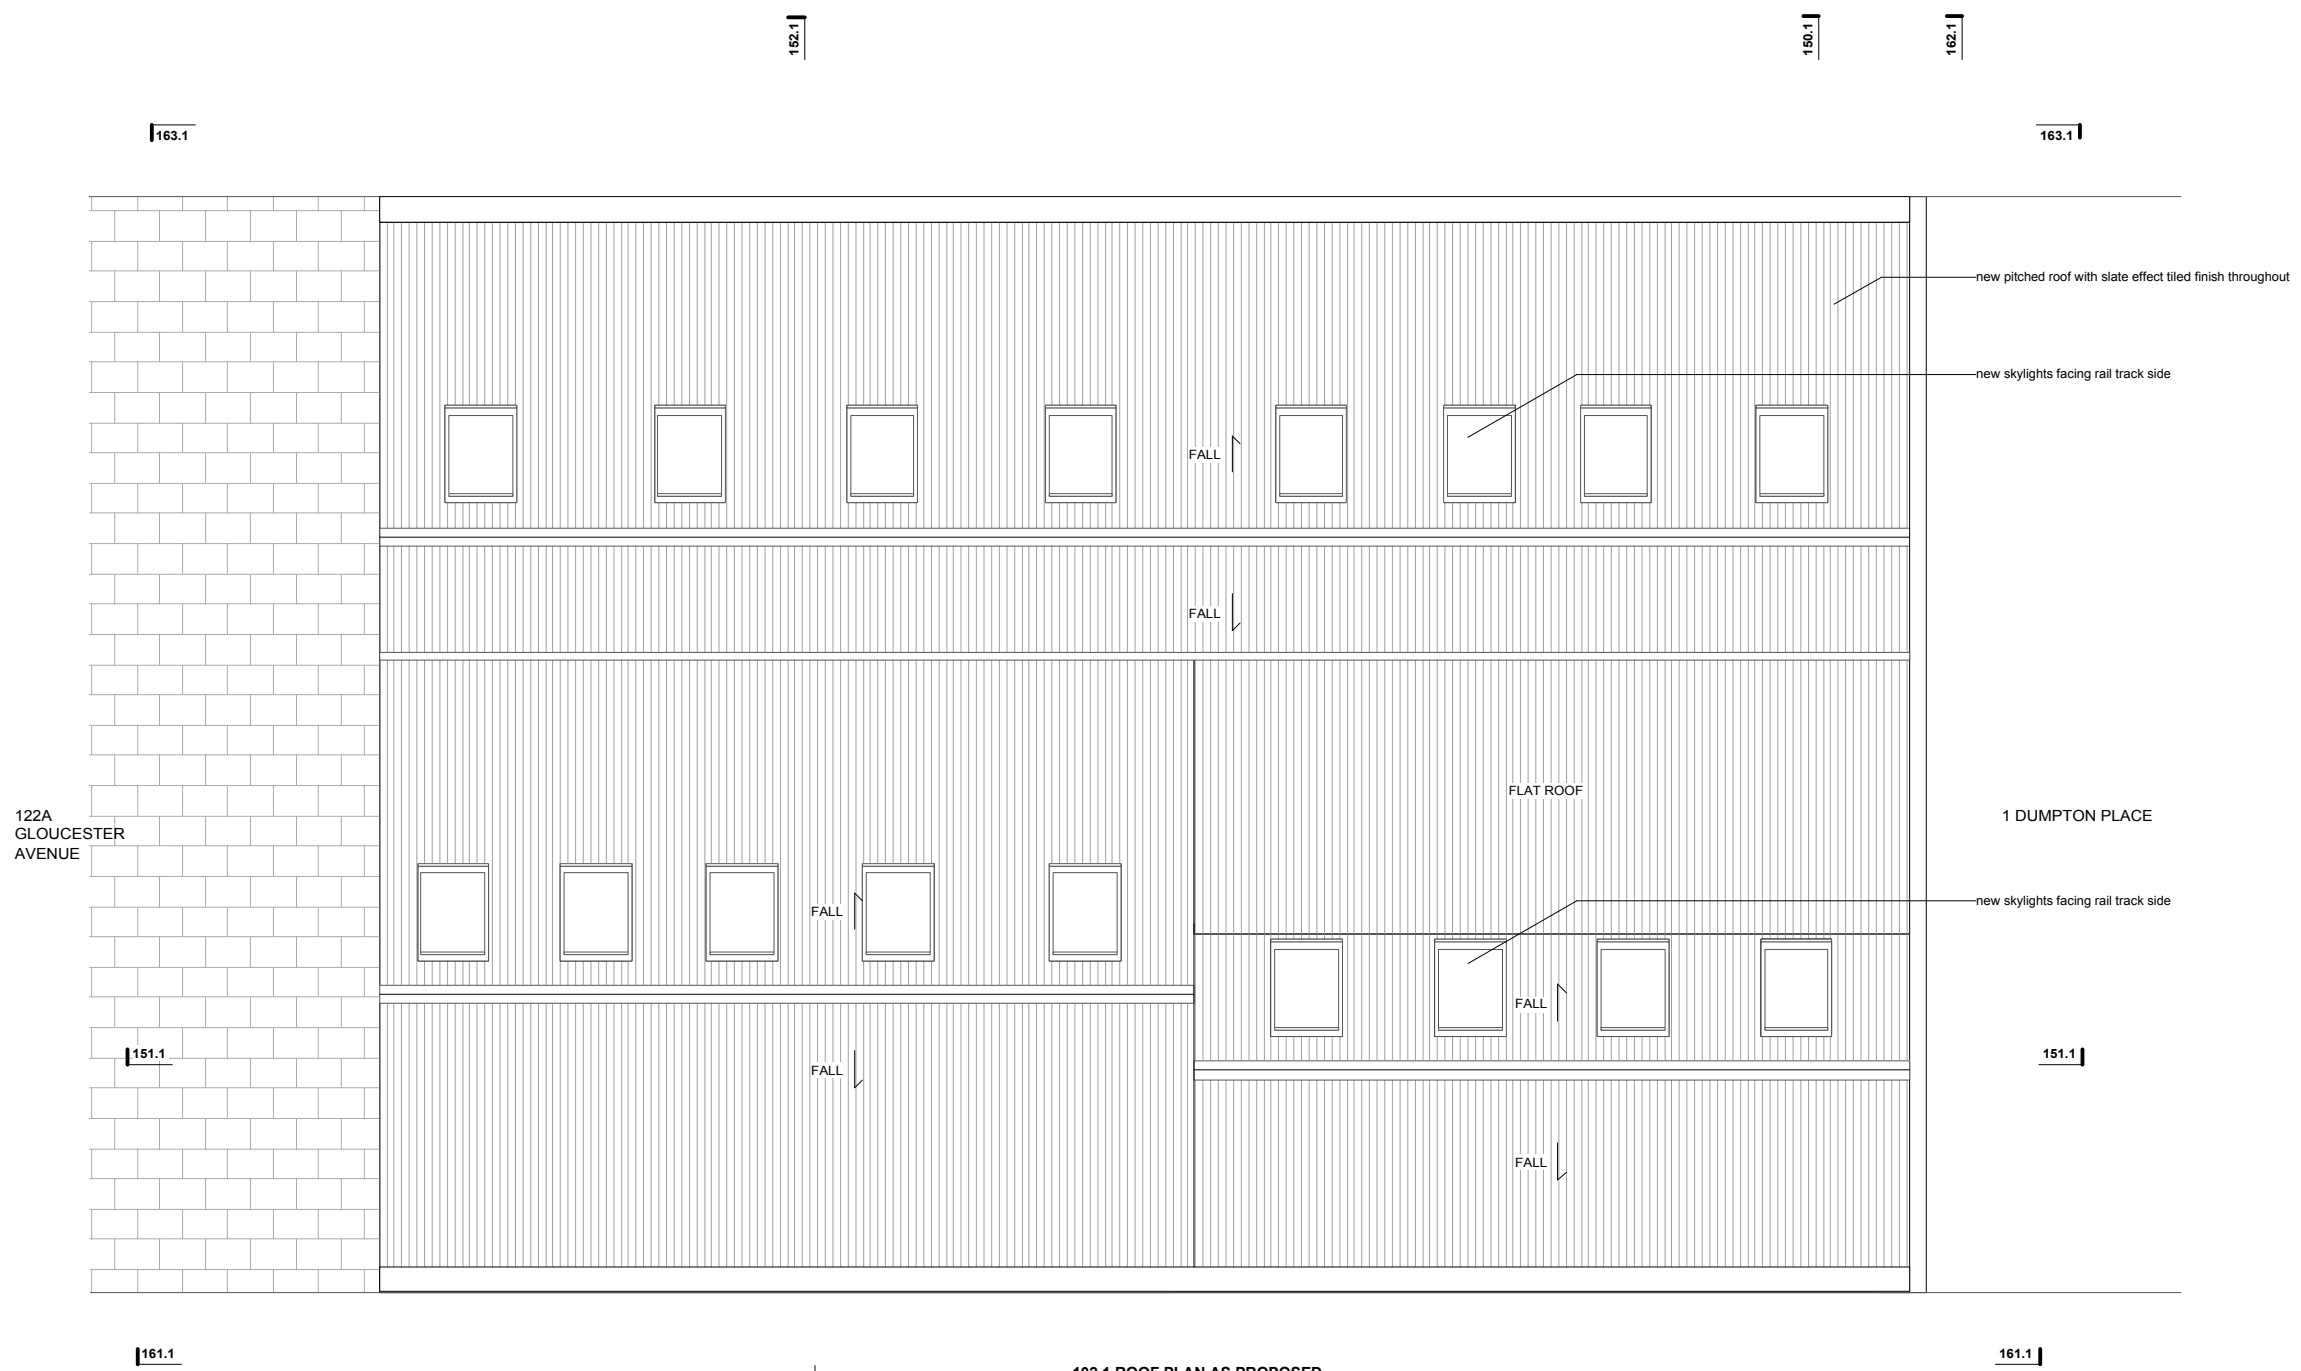 


102.1 ROOF PLAN AS PROPOSED



Project 110 Gloucester Avenue
 Drawing No. 339 102 Revision P4
 Drawing Title roof plan as proposed
 Date 01/02/2013 Scale 1:50 at A1
 Status Stage A Project No. 339
 CAD Ref. 339 proposed Drawn JC
 © Form London Limited All rights reserved in chapter 17 of the Copyright Designs and Patents Act 1988 have been assigned.
FORM LONDON LIMITED
 UNIT 22 1-7 GRENVILLE ROAD
 LONDON N19 4EH
 studio@formlondon.co.uk
 T 020 7284 2613

General Notes:
 1. All dimensions scaled from this drawing for commercial purposes must be verified on site.
 2. Report any discrepancies between this drawing and site to the Client or Contract Administrator.
 3. Internal layouts are indicative to be confirmed / developed in future design stages.

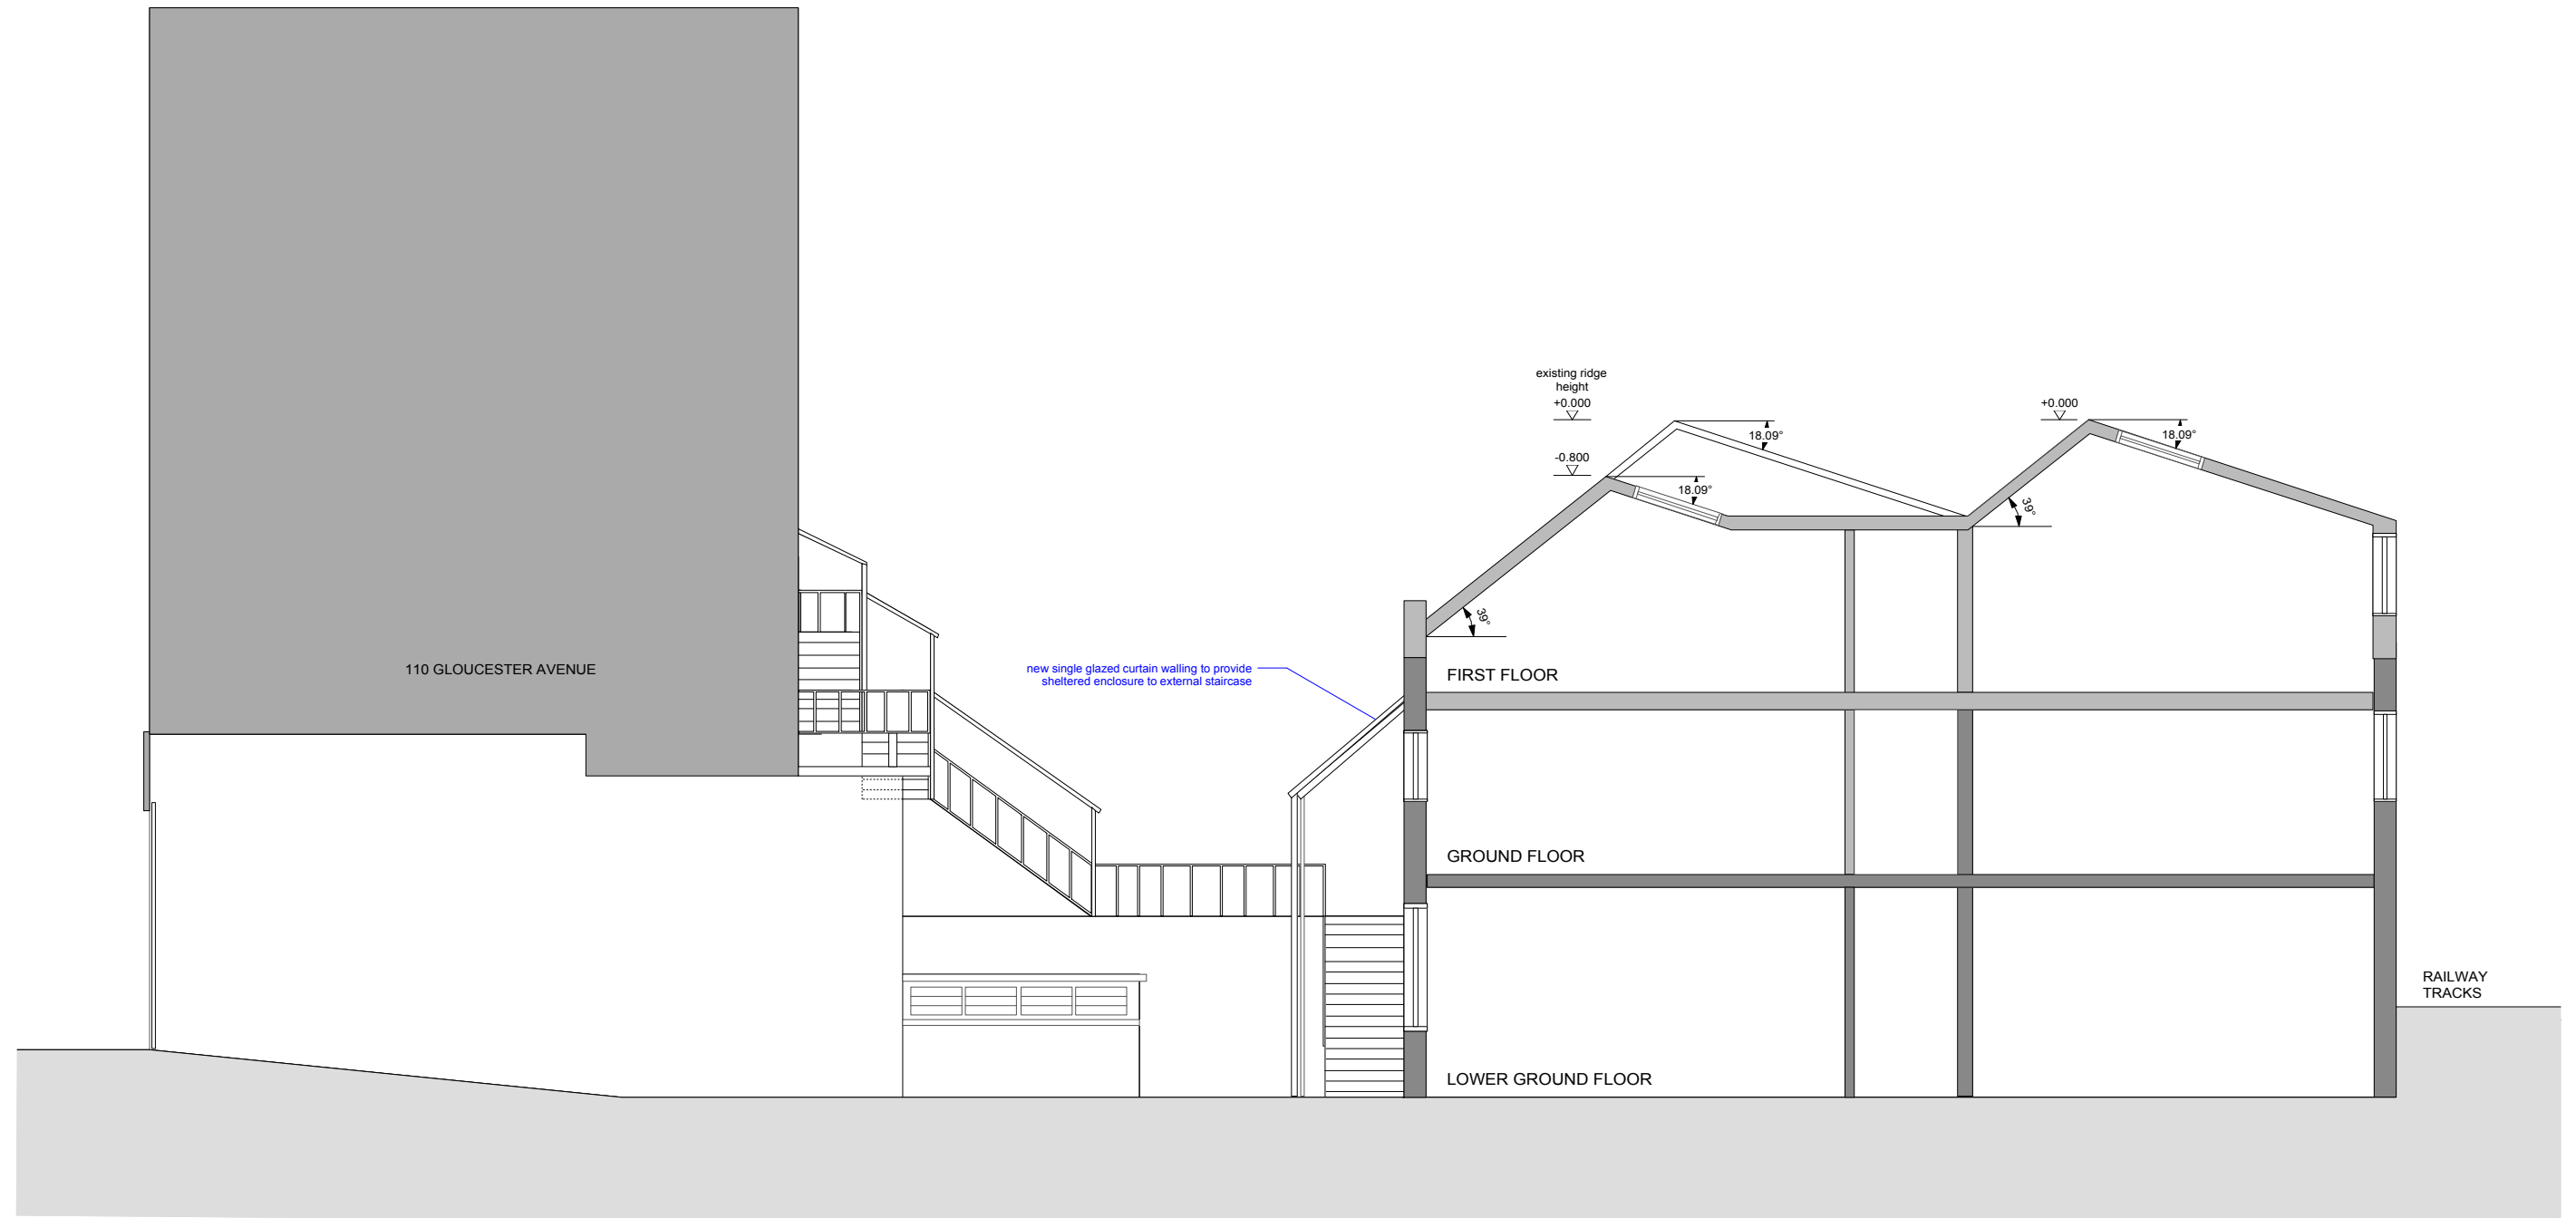


150.1 SECTION THROUGH COURTYARD AS PROPOSED

Project 110 Gloucester Avenue
 Drawing No. 339 150 Revision P6
 Drawing Title section through courtyard as proposed
 Date 21/05/2013 Scale 1:50 at A1
 Status Stage A Project No. 339
 CAD Ref. 339 proposed Drawn NM

FORM LONDON LIMITED
 UNIT 22 1-7 GRENVILLE ROAD
 LONDON N19 4EH
 studio@formlondon.co.uk
 T 020 7284 2613



General Notes:
 1. All dimensions scaled from this drawing for commercial purposes must be verified on site.
 2. Report any discrepancies between this drawing and site to the Client or Contract Administrator.
 3. Internal layouts are indicative to be confirmed / developed in future design stages.

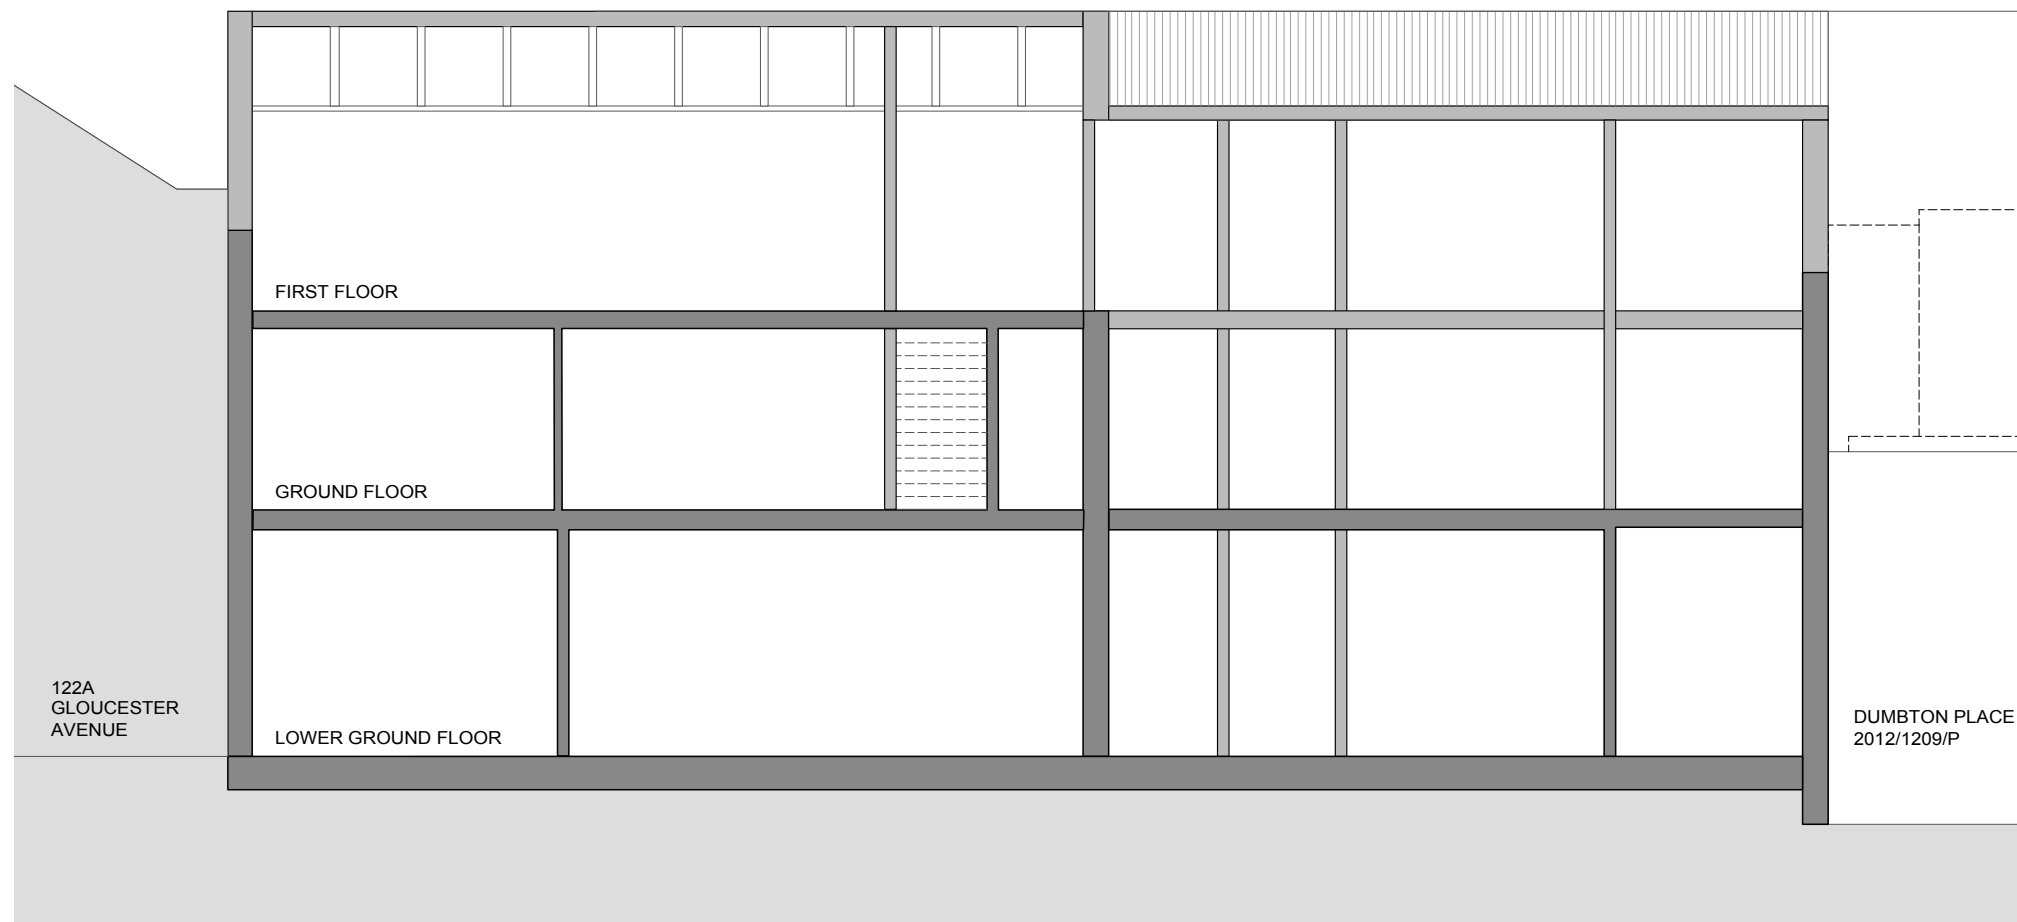

122A
 GLOUCESTER
 AVENUE

FIRST FLOOR

GROUND FLOOR

LOWER GROUND FLOOR

DUMBTON PLACE
 2012/1209/P


151.1 SECTION THROUGH BUILDING AT REAR LOOKING NORTH AS PROPOSED

Project 110 Gloucester Avenue
 Drawing No. 339 151 Revision P4
 Drawing Title section through building at rear as proposed
 Date 01/02/2013 Scale 1:50 at A1
 Status Stage A Project No. 339
 CAD Ref 339 proposed Drawn JC

© Form London Limited All rights described in chapter 17 of the Copyright Designs and Patents Act 1988 have been asserted.
FORM LONDON LIMITED
 UNIT 22 1-7 GRENVILLE ROAD
 LONDON N19 4EH
 studio@formlondon.co.uk
 T 020 7284 2613



General Notes:
 1. All dimensions scaled from this drawing for commercial purposes must be verified on site.
 2. Report any discrepancies between this drawing and site to the Client or Contract Administrator.
 3. Internal layouts are indicative to be confirmed / developed in future design stages.

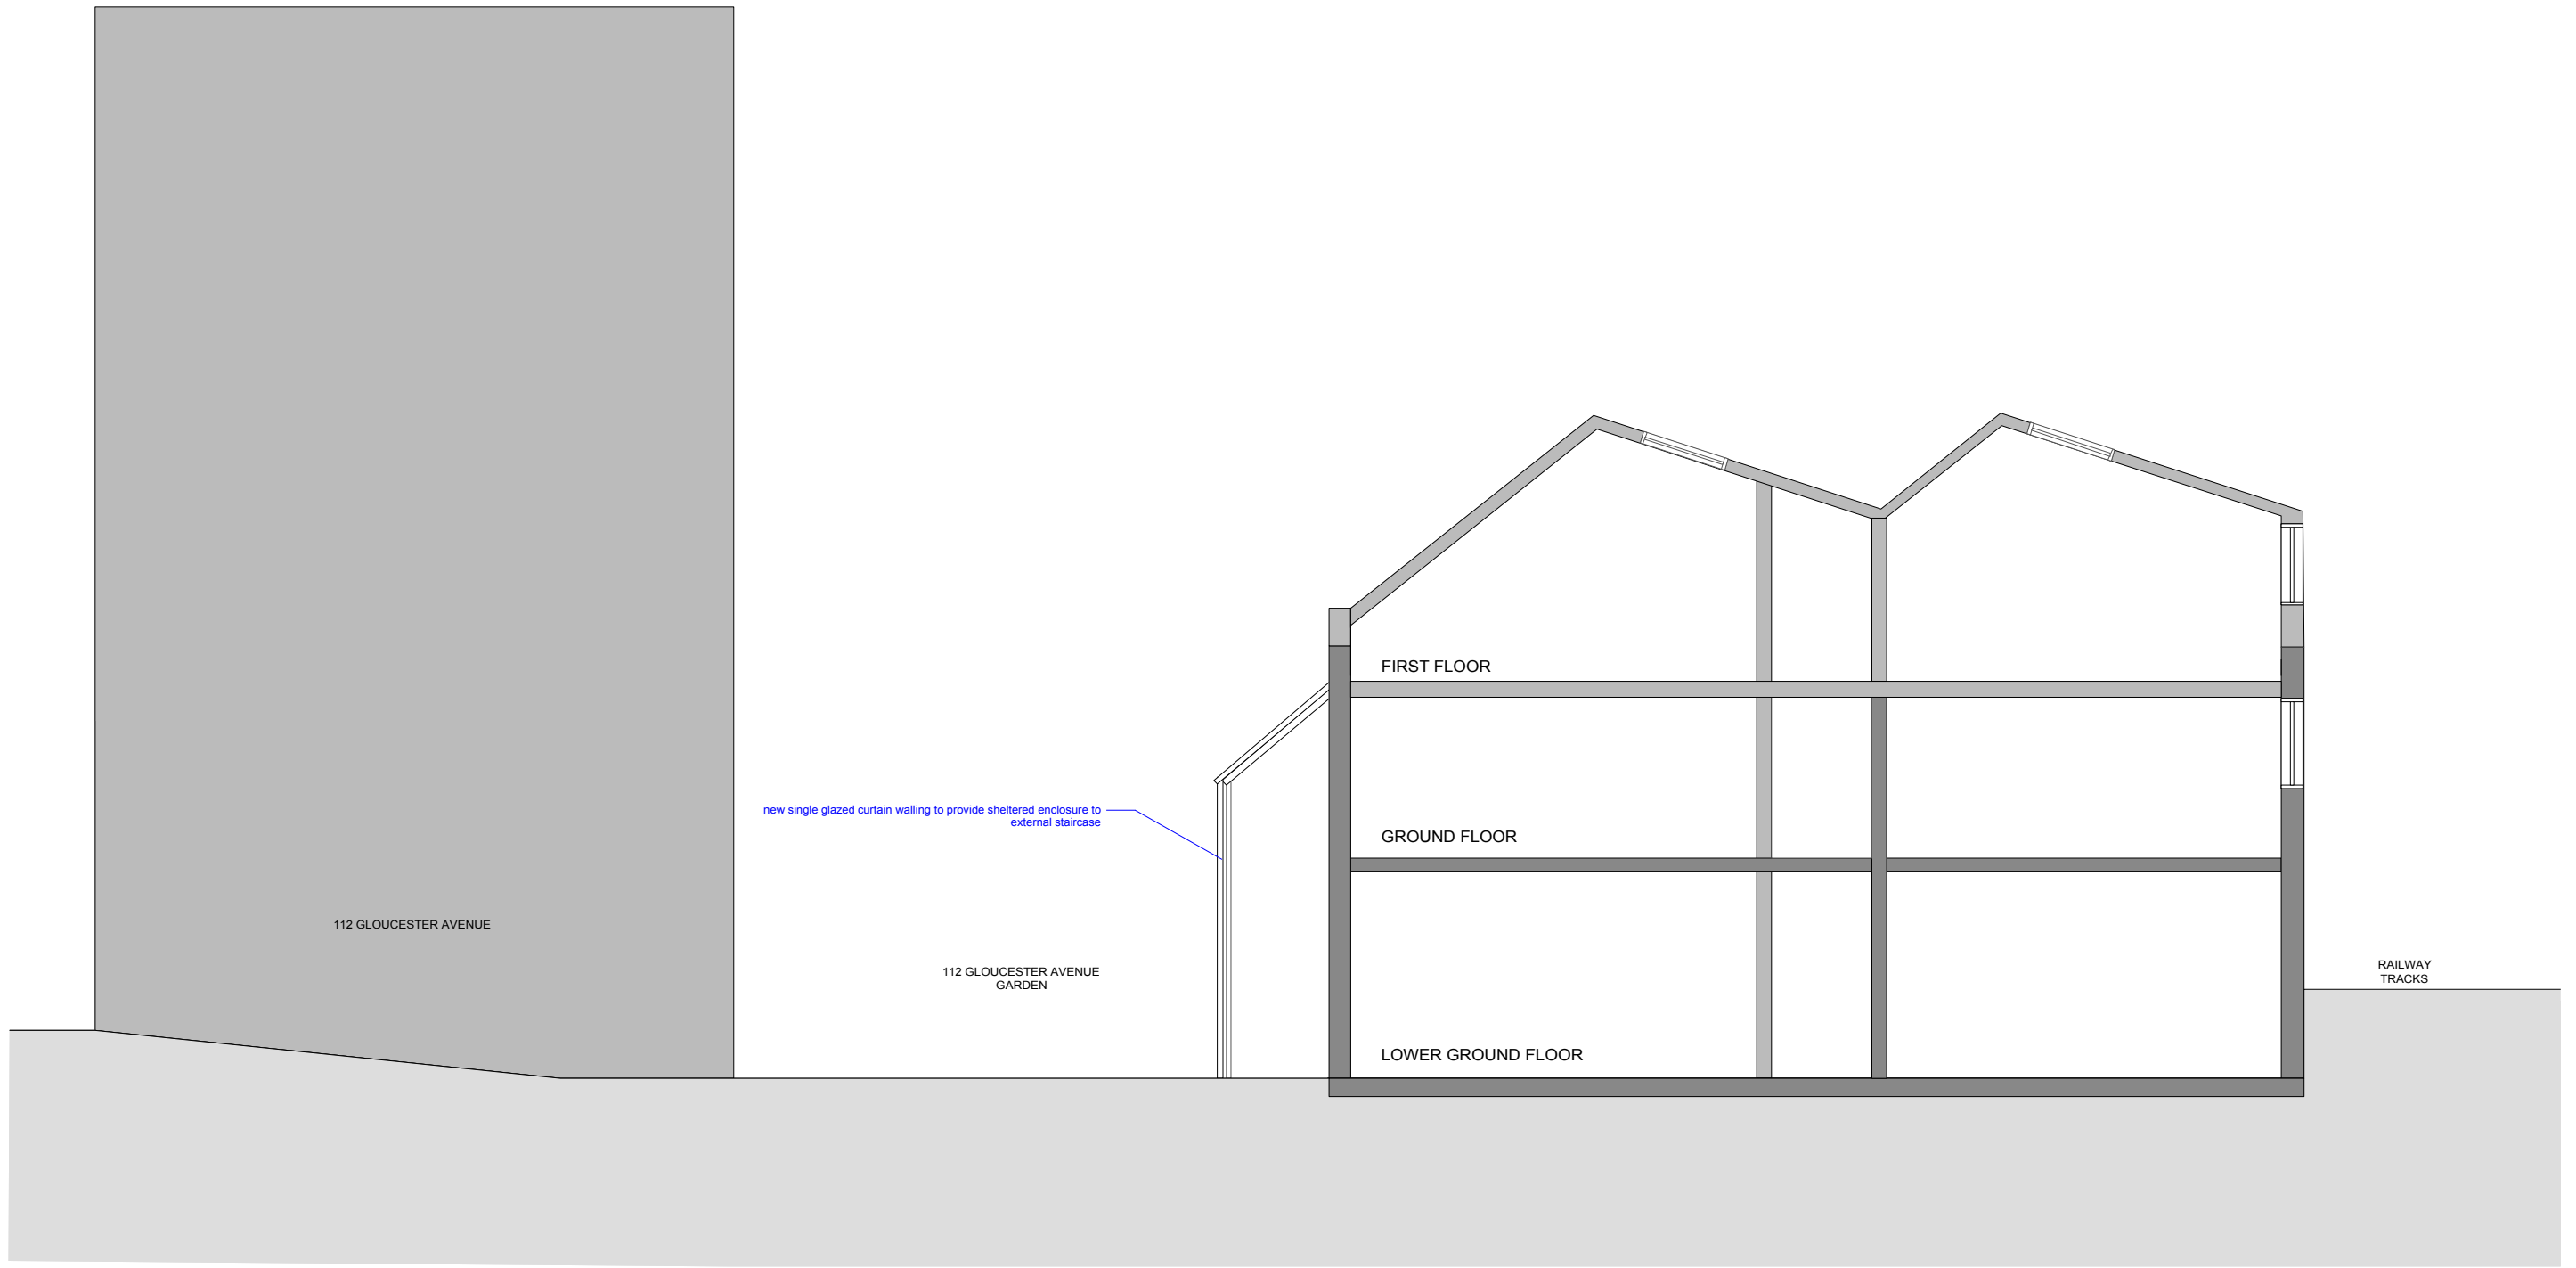

152.1 SECTION THROUGH OLD DAIRY FACTORY AS PROPOSED

Project 110 Gloucester Avenue
 Drawing No. 339 152 Revision P5
 Drawing Title section through old dairy factory as proposed
 Date 21/05/2013 Scale 1:50 at A1
 Status Stage A Project No. 339
 CAD Ref. 339 proposed Drawn NM

FORM LONDON LIMITED
 UNIT 22 1-7 GRENVILLE ROAD
 LONDON N19 4EH
 studio@formlondon.co.uk
 T 020 7284 2613



General Notes:
 1. All dimensions scaled from this drawing for commercial purposes must be verified on site.
 2. Report any discrepancies between this drawing and site to the Client or Contract Administrator.
 3. Internal layouts are indicative to be confirmed / developed in future design stages.




160.1 FRONT ELEVATION AS PROPOSED



Project 110 Gloucester Avenue
 Drawing No. 339 160 Revision P5
 Drawing Title front elevation as proposed
 Date 01/02/2013 Scale 1:50 at A1
 Status Stage A Project No. 339
 CAD Ref 339 proposed Drawn JC
 © Form London Limited All rights reserved in Chapter 11 of the Copyright Designs and Patents Act 1988 have been asserted.
FORM LONDON LIMITED
 UNIT 22 1-7 GRENVILLE ROAD
 LONDON N19 4EH
 studio@formlondon.co.uk
 T 020 7284 2613

General Notes:
 1. All dimensions scaled from this drawing for commercial purposes must be verified on site.
 2. Report any discrepancies between this drawing and site to the Client or Contract Administrator.
 3. Internal layouts are indicative to be confirmed / developed in future design stages.

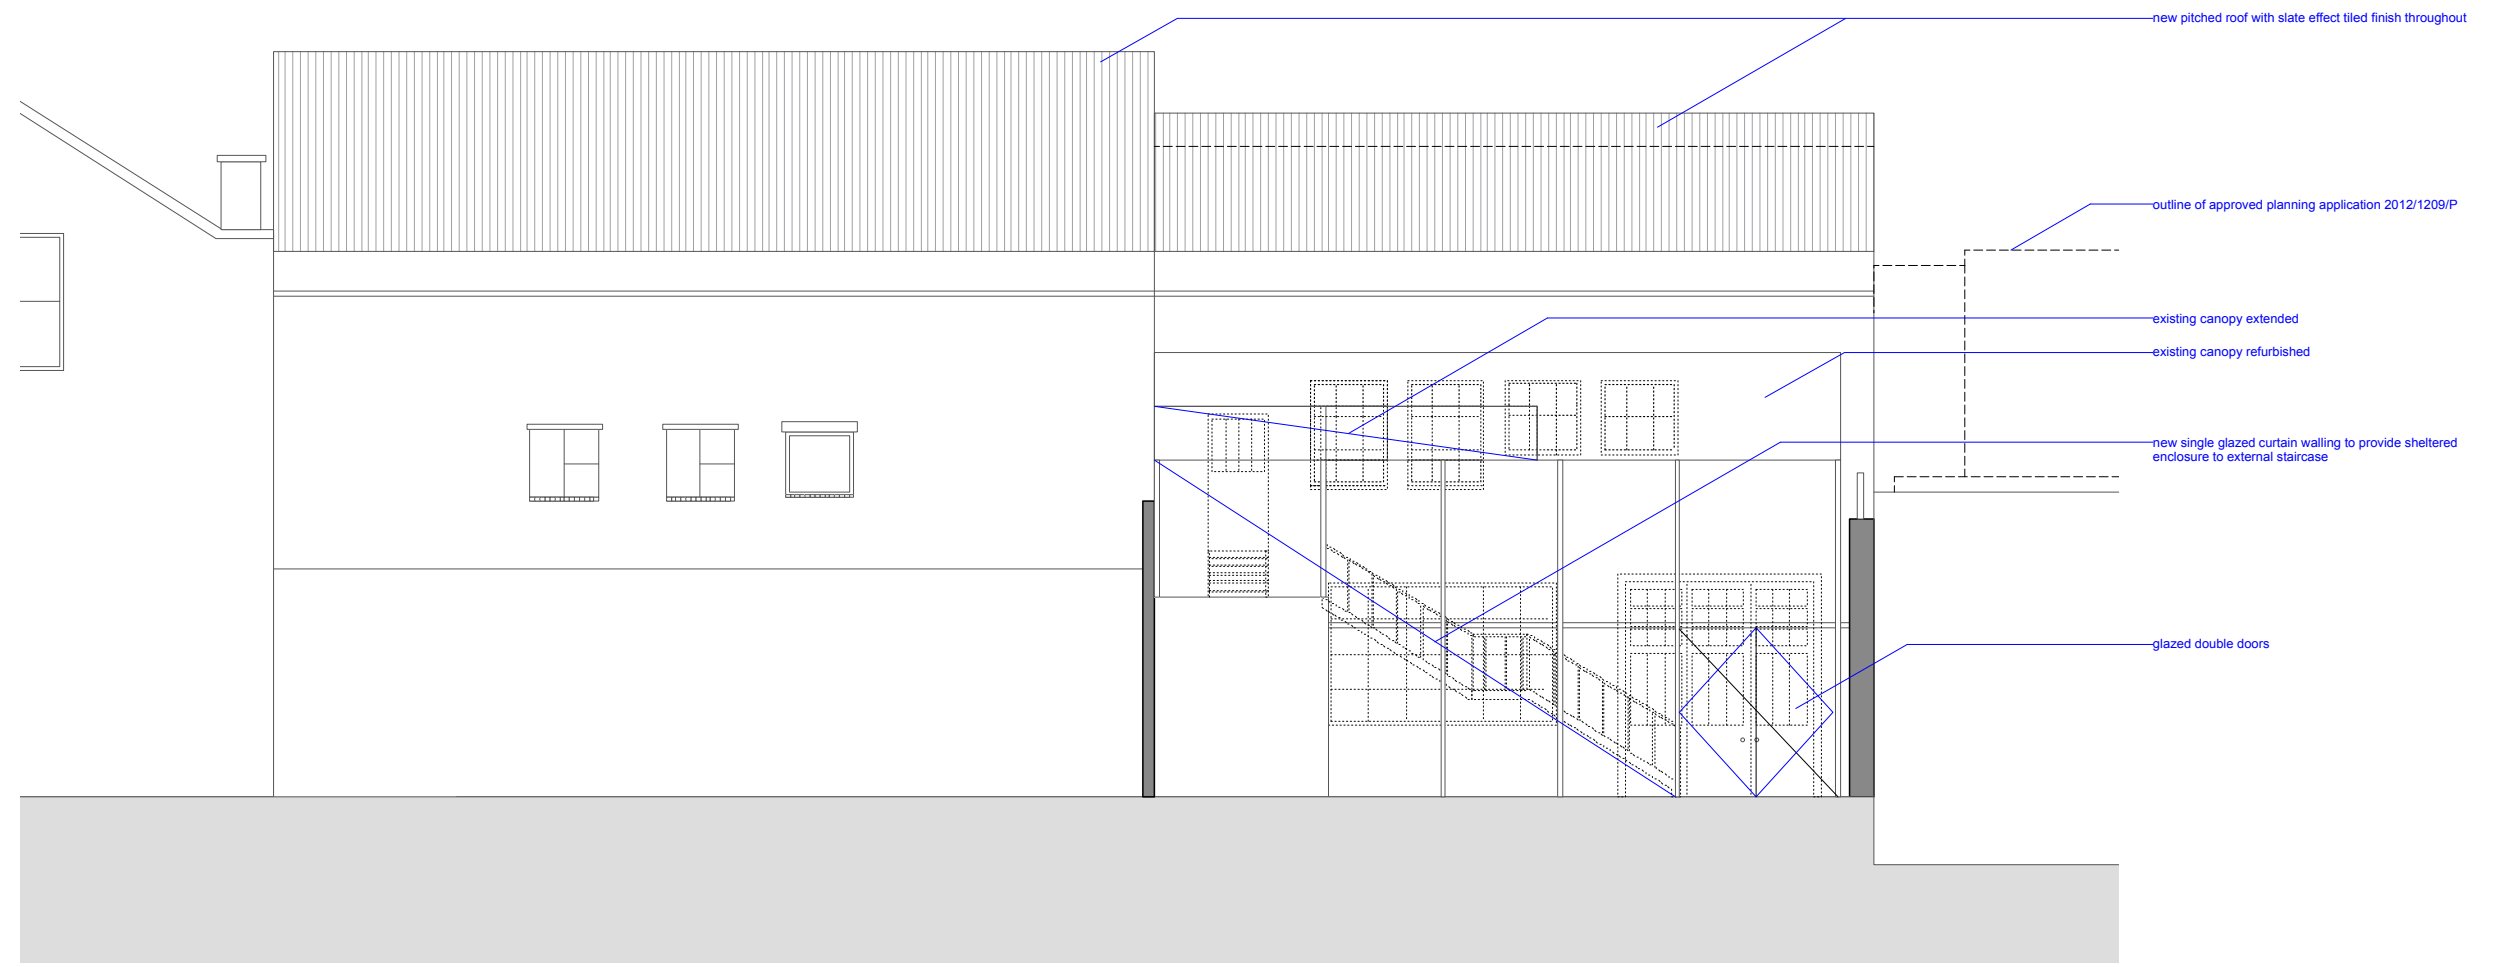


161.1 FRONT ELEVATION AS PROPOSED (COURTYARD)



Project 110 Gloucester Avenue
 Drawing No. 339 161 Revision P6
 Drawing Title front elevation as proposed (courtyard)
 Date 01/02/2013 Scale 1:50 at A1
 Status Stage A Project No. 339
 CAD Ref 339 proposed Drawn JC

FORM LONDON LIMITED
 UNIT 22 1-7 GRENVILLE ROAD
 LONDON N19 4EH
 studio@formlondon.co.uk
 T 020 7284 2613

General Notes:
 1. All dimensions scaled from this drawing for commercial purposes must be verified on site.
 2. Report any discrepancies between this drawing and site to the Client or Contract Administrator.
 3. Internal layouts are indicative to be confirmed / developed in future design stages.

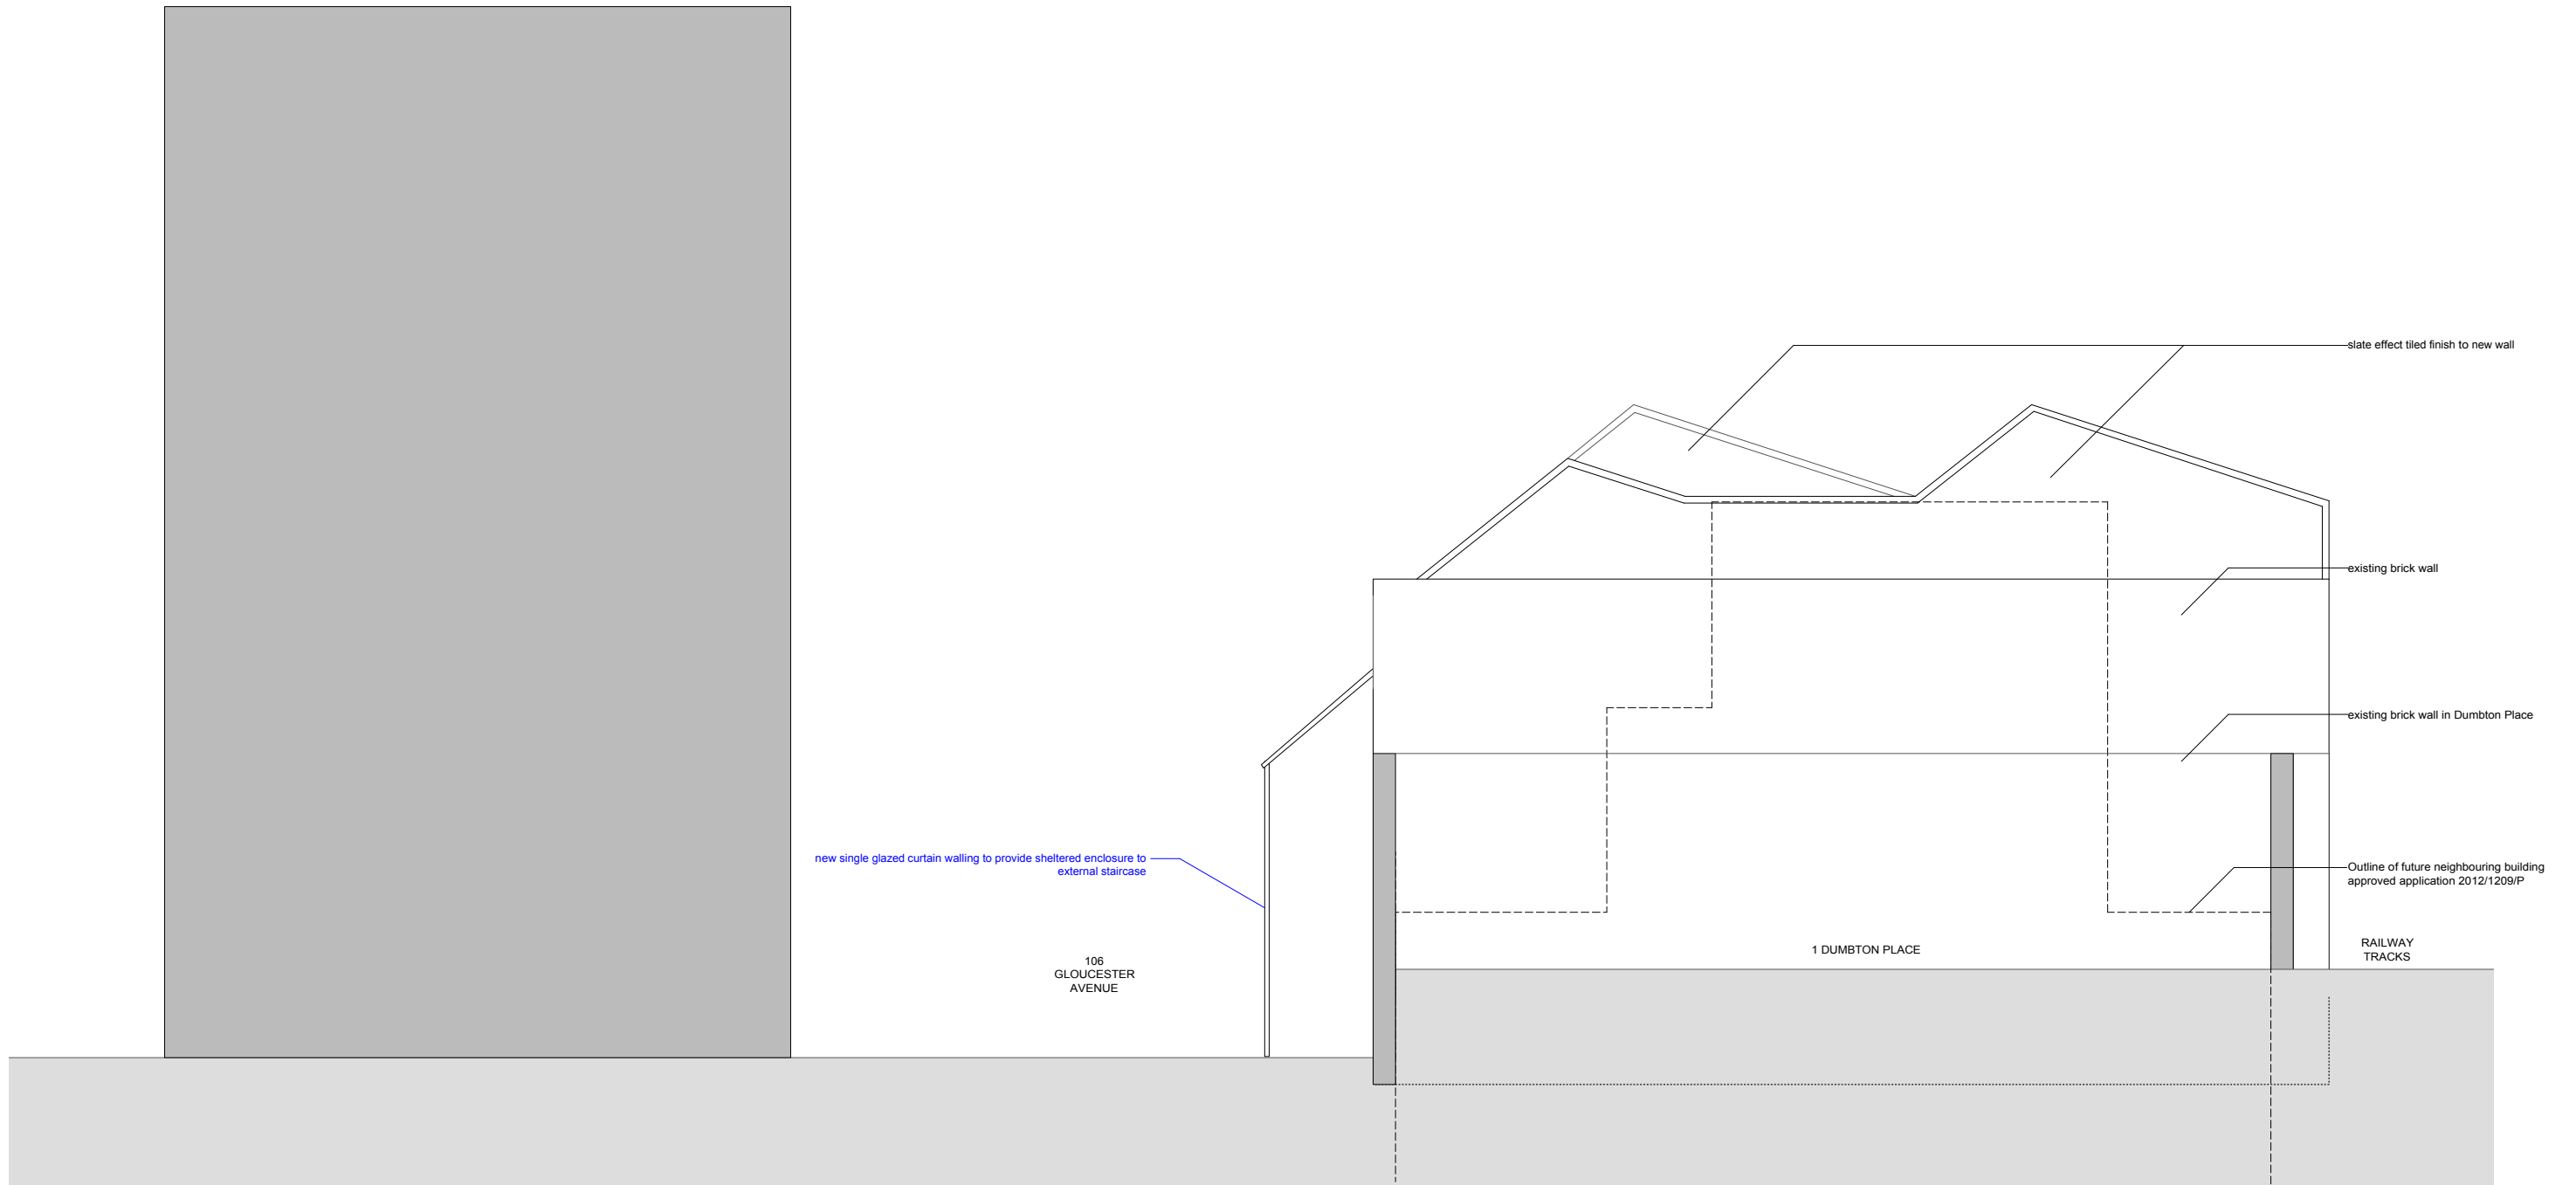

162.1 SIDE ELEVATION LOOKING NORTH-WEST AS PROPOSED



Project 110 Gloucester Avenue
 Drawing No. 339 162 Revision P5
 Drawing Title side elevation looking north-west as proposed
 Date 01/02/2013 Scale 1:50 at A1
 Status Stage A Project No. 339
 CAD Ref. 339 proposed Drawn JC
 © Form London Limited All rights reserved in chapter IV of the Copyright Designs and Patents Act 1988 have been asserted.
FORM LONDON LIMITED
 UNIT 22 1-7 GRENVILLE ROAD
 LONDON N19 4EH
 studio@formlondon.co.uk
 T 020 7284 2613

General Notes:
 1. All dimensions scaled from this drawing for commercial purposes must be verified on site.
 2. Report any discrepancies between this drawing and site to the Client or Contract Administrator.
 3. Internal layouts are indicative to be confirmed / developed in future design stages.



163.1 REAR ELEVATION AS PROPOSED

Project 110 Gloucester Avenue
 Drawing No. 339 163 Revision P4
 Drawing Title rear elevation as proposed
 Date 01/02/2013 Scale 1:50 at A1
 Status Stage A Project No. 339
 CAD Ref. 339 proposed Drawn JC

FORM LONDON LIMITED
 UNIT 22 1-7 GRENVILLE ROAD
 LONDON N19 4EH
 studio@formlondon.co.uk
 T 020 7284 2613

