


NOTES

PLANNING

NOTE: HOUSE OPTION

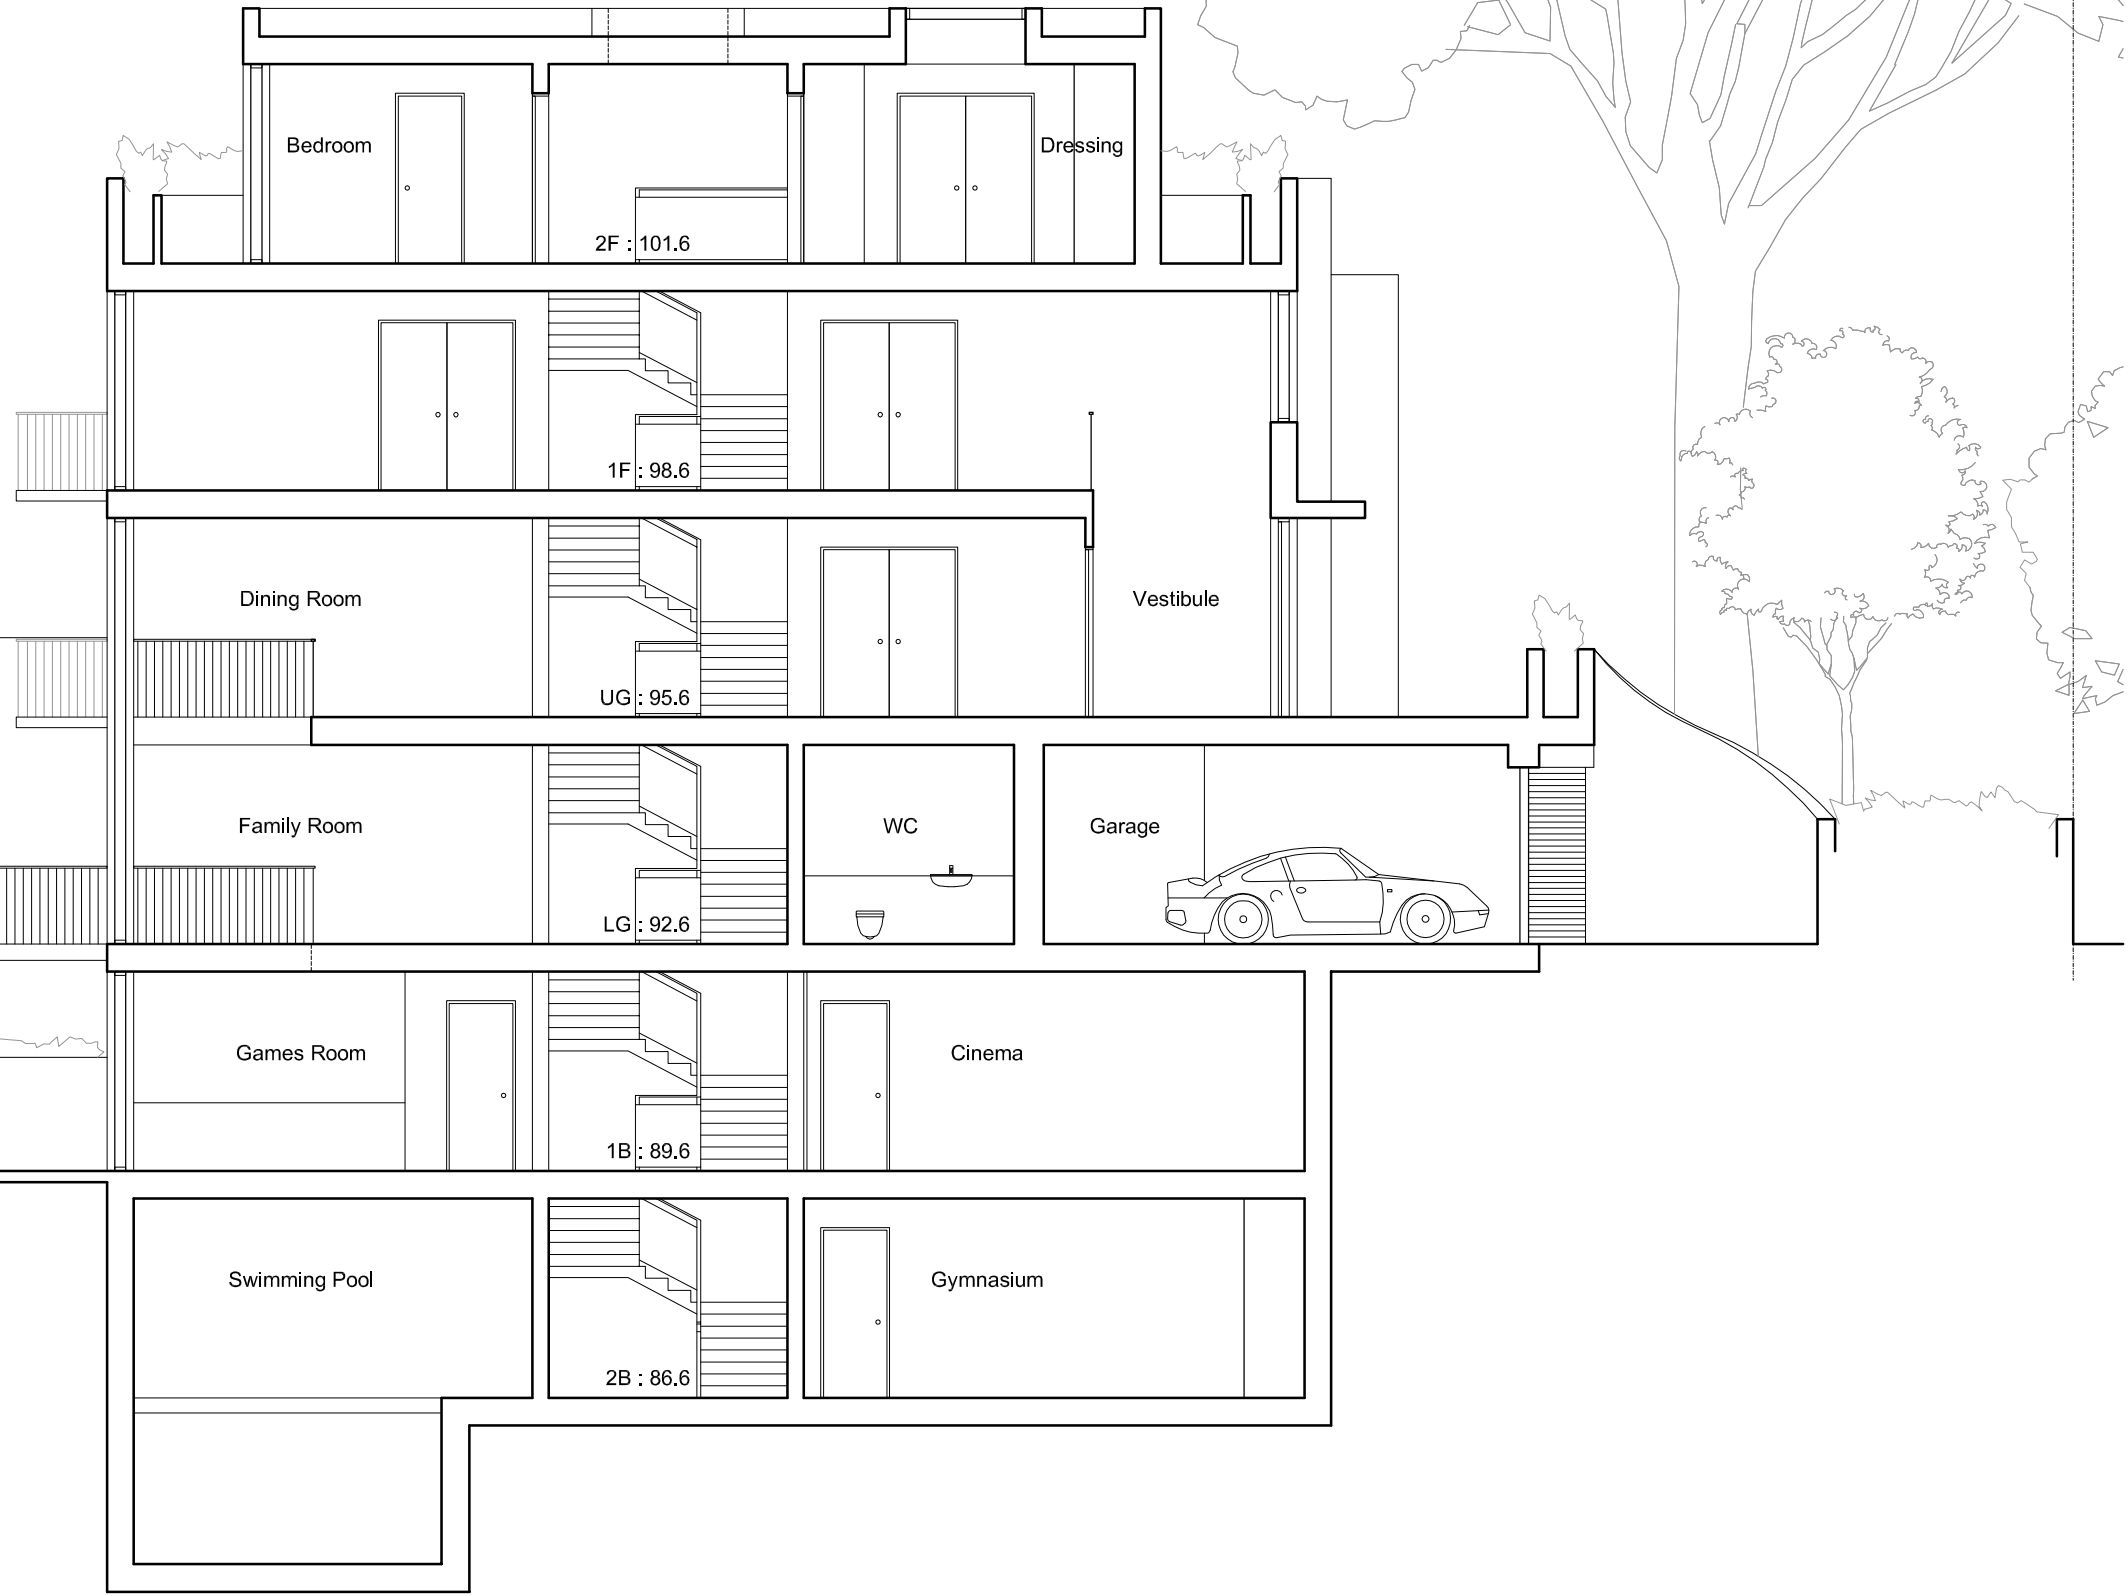

Martin Evans
Architects ©


18 Charlotte Road
London EC2A 3PB
tel 020 7729 2474

JOB
OAKHILL AVENUE
LONDON
NW3 7RE

TITLE
SECTION AA

DATE	06.02.2014
SCALE	1:50 @ A1
DRAWN	G.G.

DRAWING NO. OHH-PL-PR-10

 

NOTES

PLANNING

NOTE: HOUSE OPTION



Martin Evans
Architects ©


18 Charlotte Road
London EC2A 3PB
tel 020 7729 2474

JOB
OAKHILL AVENUE
LONDON
NW3 7RE

TITLE
SECTION BB

DATE	06.02.2014
SCALE	1:50 @ A1
DRAWN	G.G.


DRAWING NO. OHH-PL-PR-12

 

NOTES

PLANNING

NOTE: HOUSE OPTION

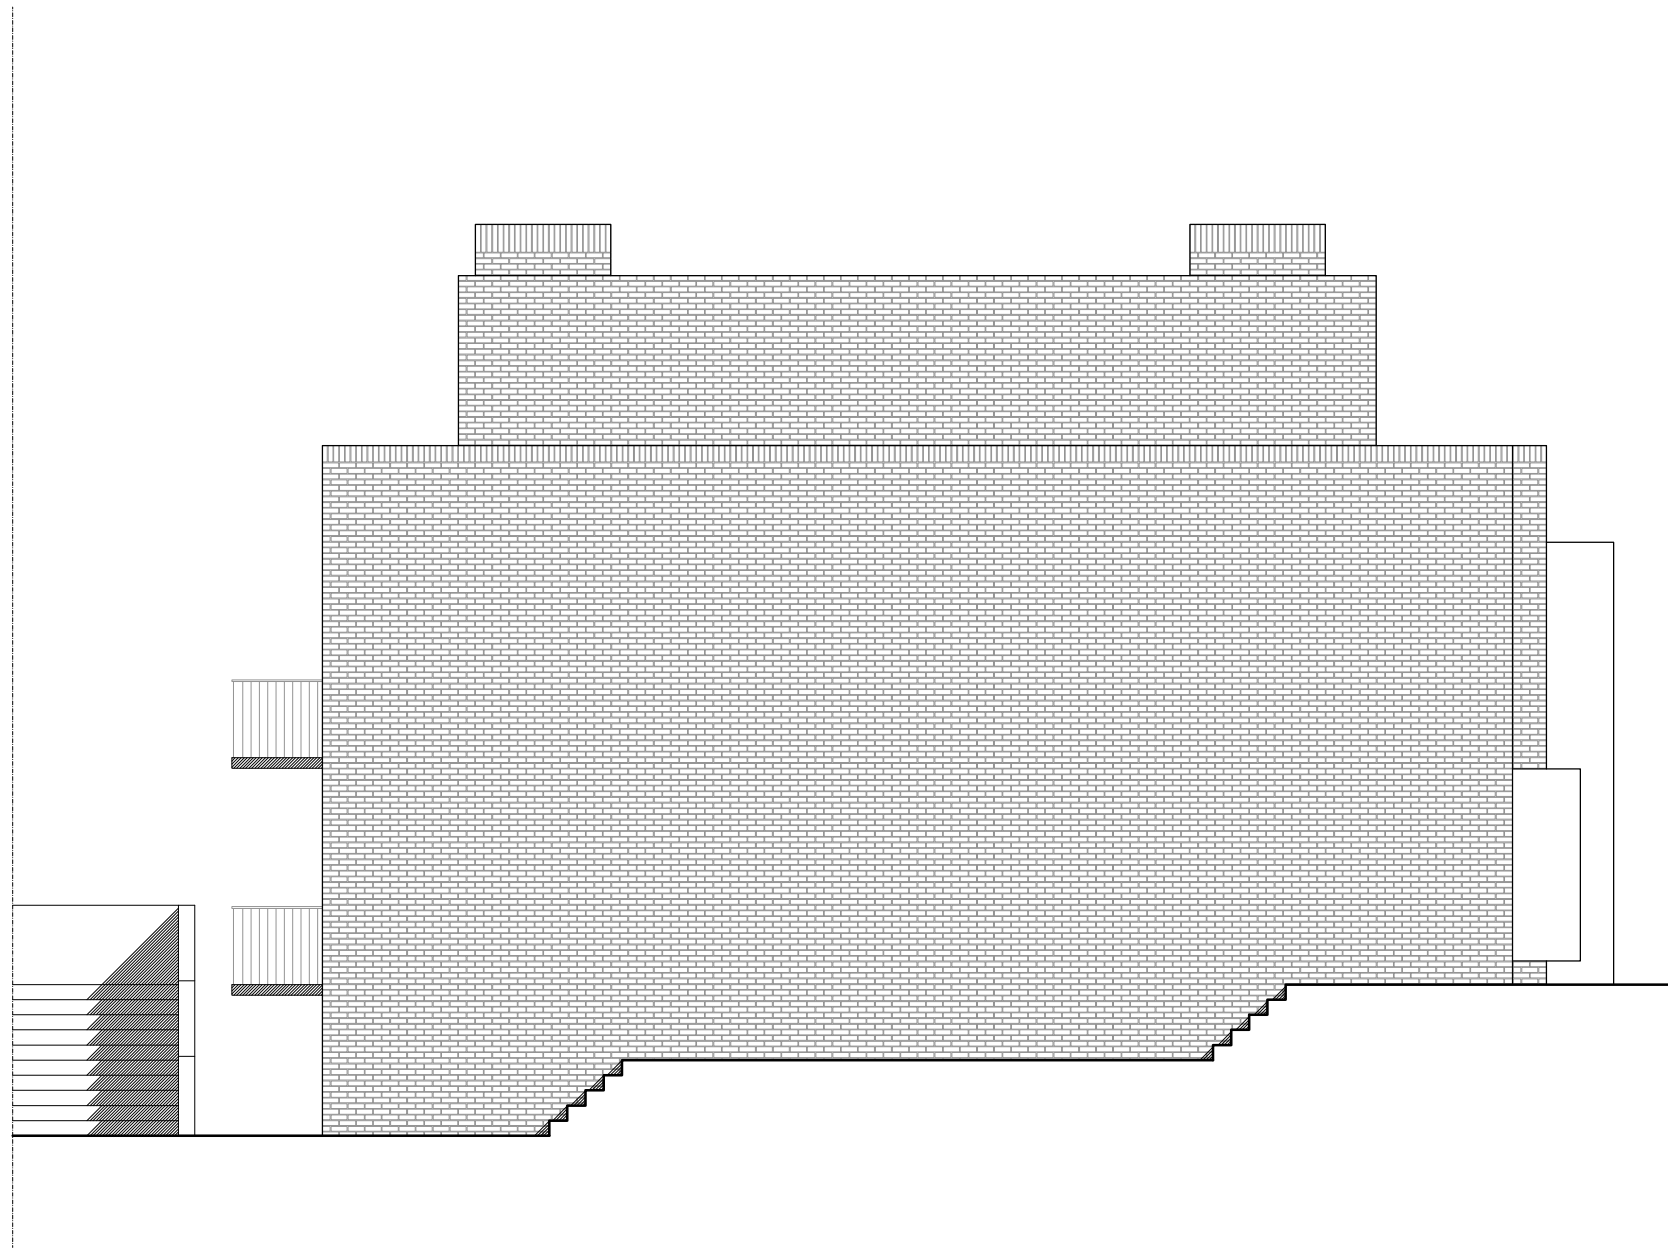

Martin Evans
Architects ©


18 Charlotte Road
London EC2A 3PB
tel 020 7729 2474

JOB
OAKHILL AVENUE
LONDON
NW3 7RE

TITLE
SOUTH-WEST ELEVATION

DATE	06.02.2014
SCALE	1:50 @ A1
DRAWN	G.G.


DRAWING NO. OHH-PL-PR-21

 

NOTES

PLANNING

NOTE: HOUSE OPTION

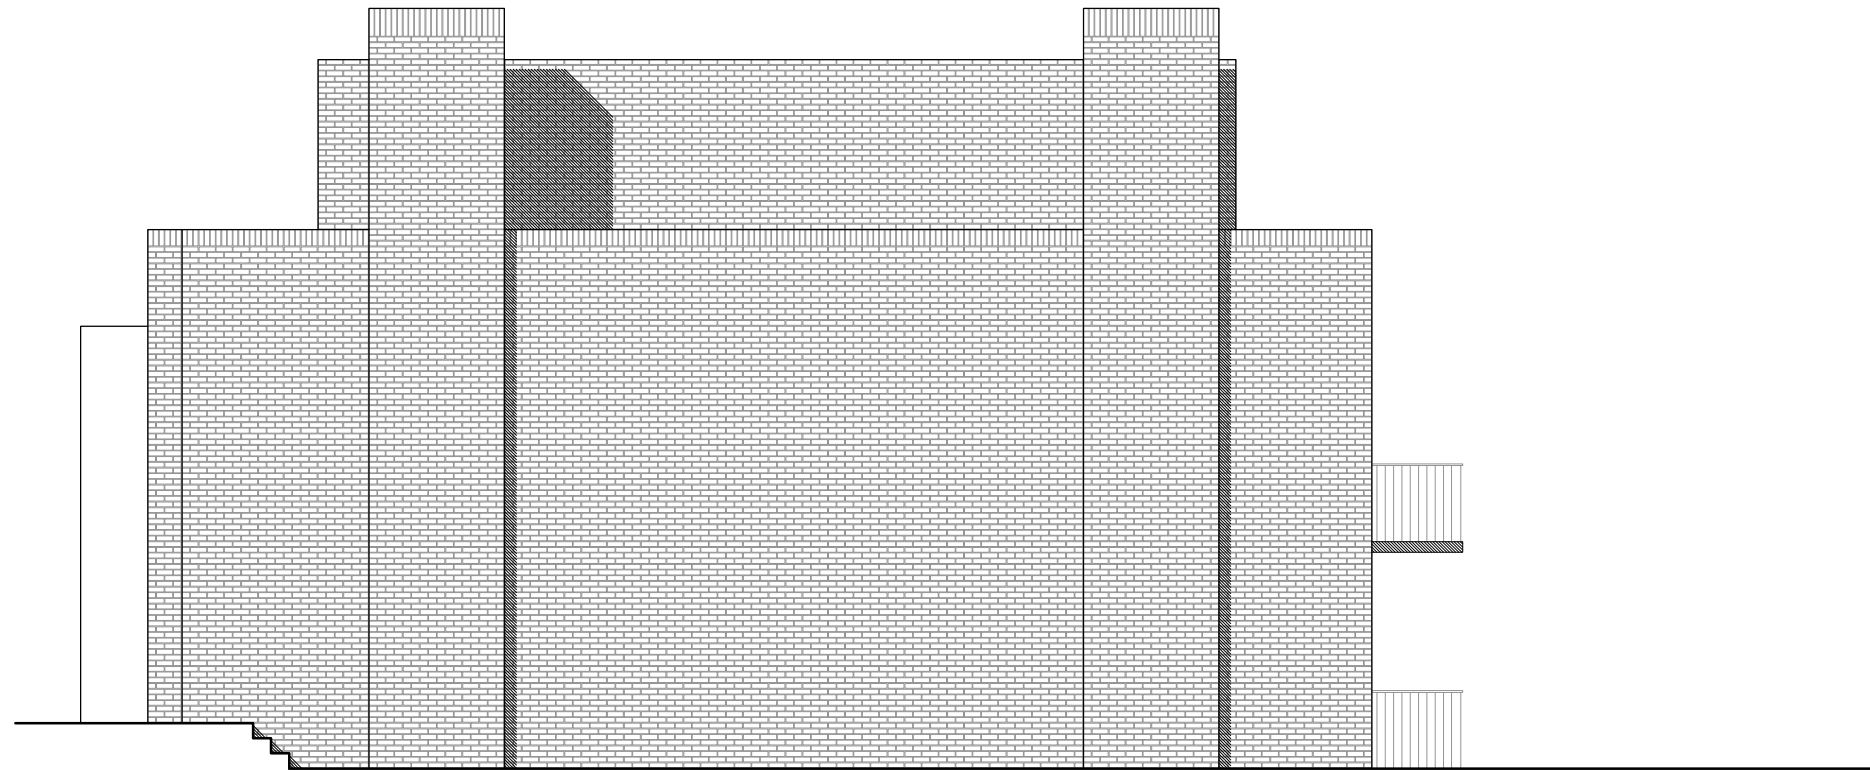

Martin Evans
Architects ©

18 Charlotte Road
London EC2A 3PB
tel 020 7729 2474

JOB
OAKHILL AVENUE
LONDON
NW3 7RE

TITLE
NORTH-EAST ELEVATION

DATE	06.02.2014
SCALE	1:50 @ A1
DRAWN	G.G.

DRAWING NO. OHH-PL-PR-23