


Martin Evans
 Architects ©
 18 Charlotte Road
 London EC2A 3PB
 Tel: 020 7729 2474

JOB
 OAKHILL AVENUE
 LONDON
 NW9 7RE

TITLE
 SECTION AA IN CONTEXT


DATE 06.02.2014
SCALE 1:100 @ A1
DRAWN G.G.

DRAWING NO. OHH-PL-PR-30

 

NOTES
PLANNING

NOTE: HOUSE OPTION

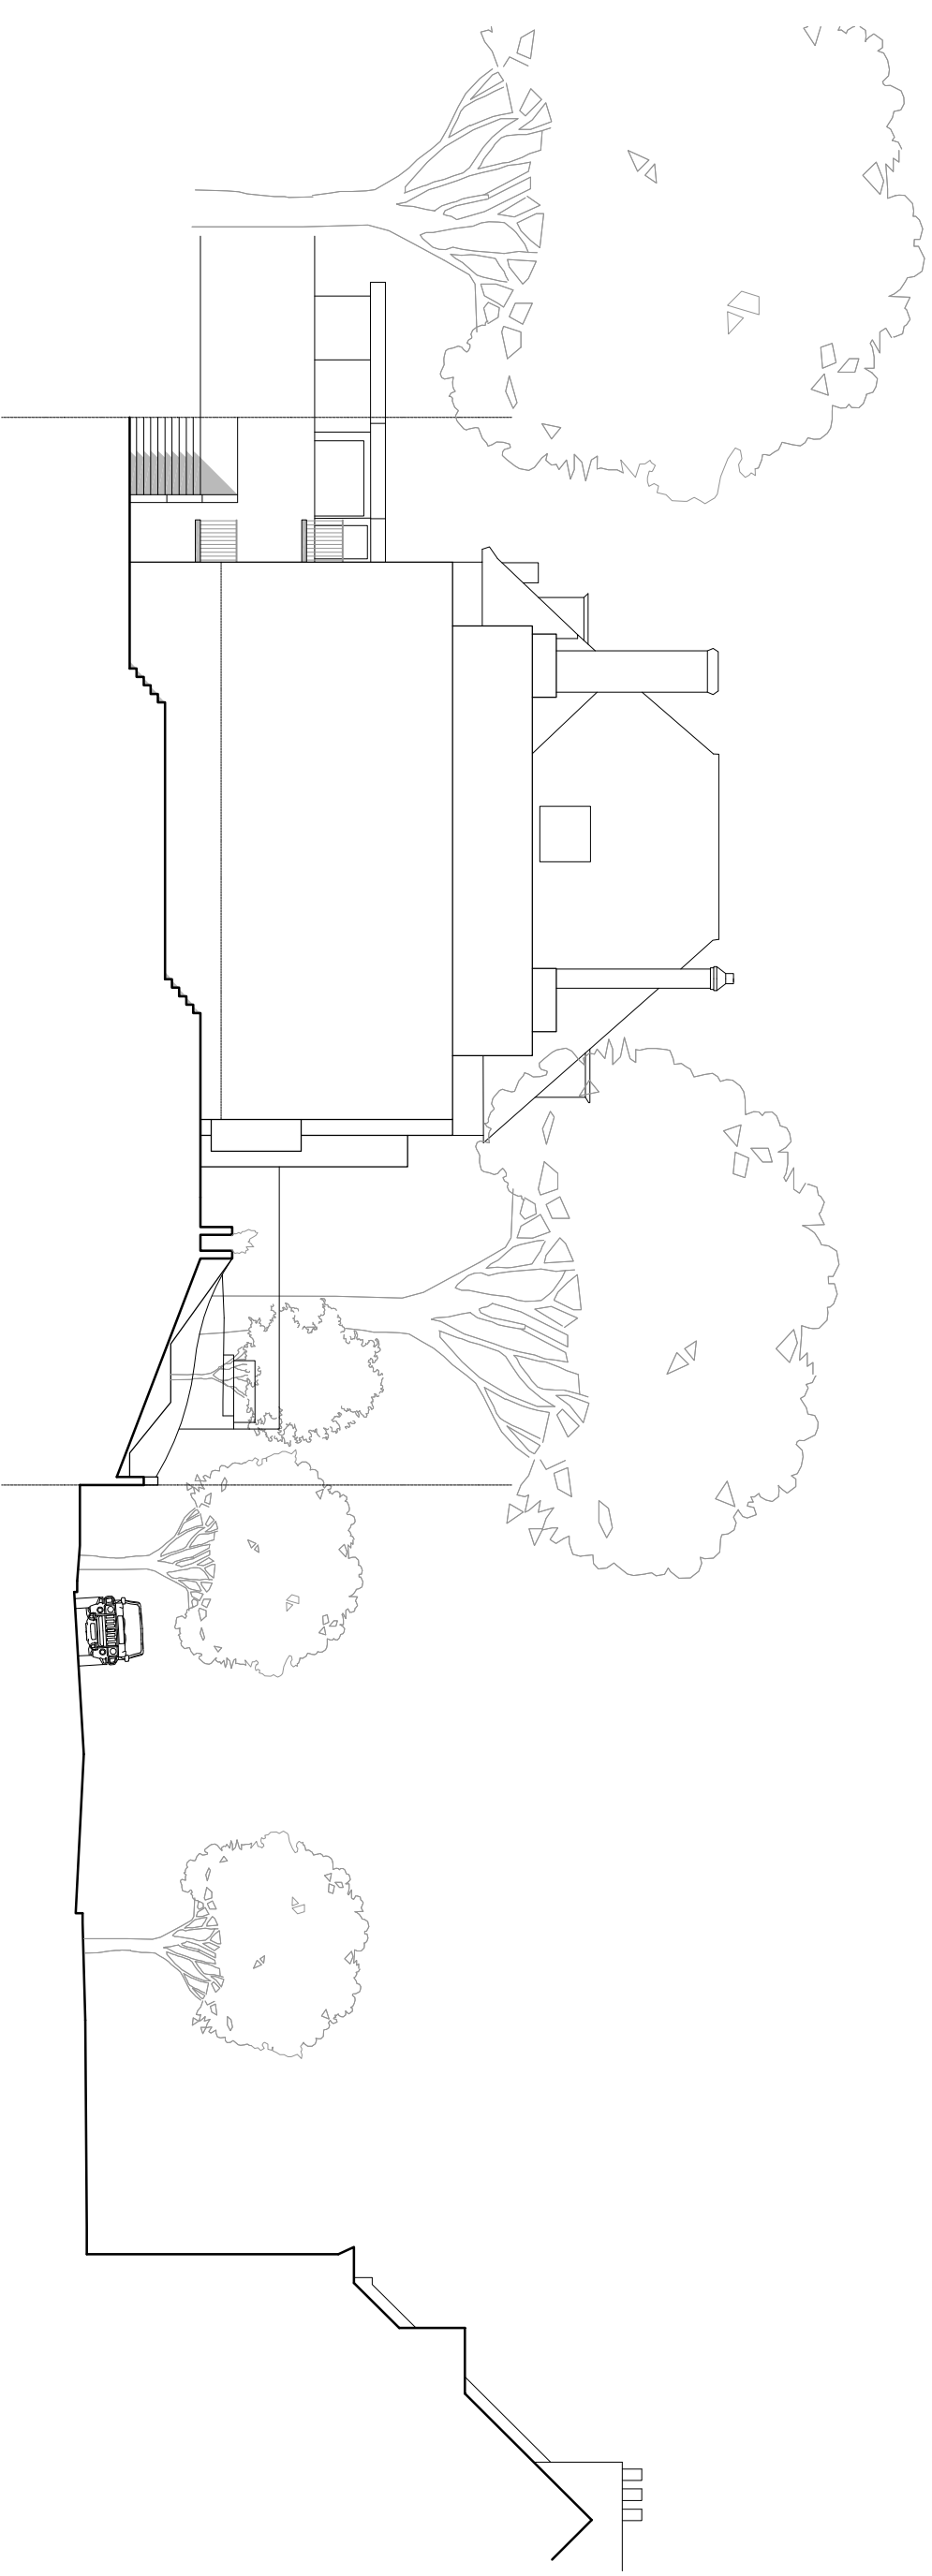

Martin Evans
Architects ©

18 Charlotte Road
London EC2A 3PB
Tel 020 7729 2474

JOB
OAKHILL AVENUE
LONDON
NW9 7RE

TITLE
SOUTH-WEST ELEVATION IN CONTEXT

DATE	06.02.2014
SCALE	1:100 @ A1
DRAWN	G.G.

DRAWING NO. OHH-PL-PR-32

0 2 4 6 8 16m

NOTES
PLANNING
NOTE: HOUSE OPTION



Martin Evans
Architects ©

18 Charlotte Road
London EC2A 3PB
Tel 020 7729 2474


JOB
OAKHILL AVENUE
LONDON
NW9 7RE

TITLE
NORTH-WEST ELEVATION IN CONTEXT 1

DATE 06.02.2014
SCALE 1:100 @ A1
DRAWN G.G.

DRAWING NO. OHH-PL-PR-33

0 2 4 6 8 16m

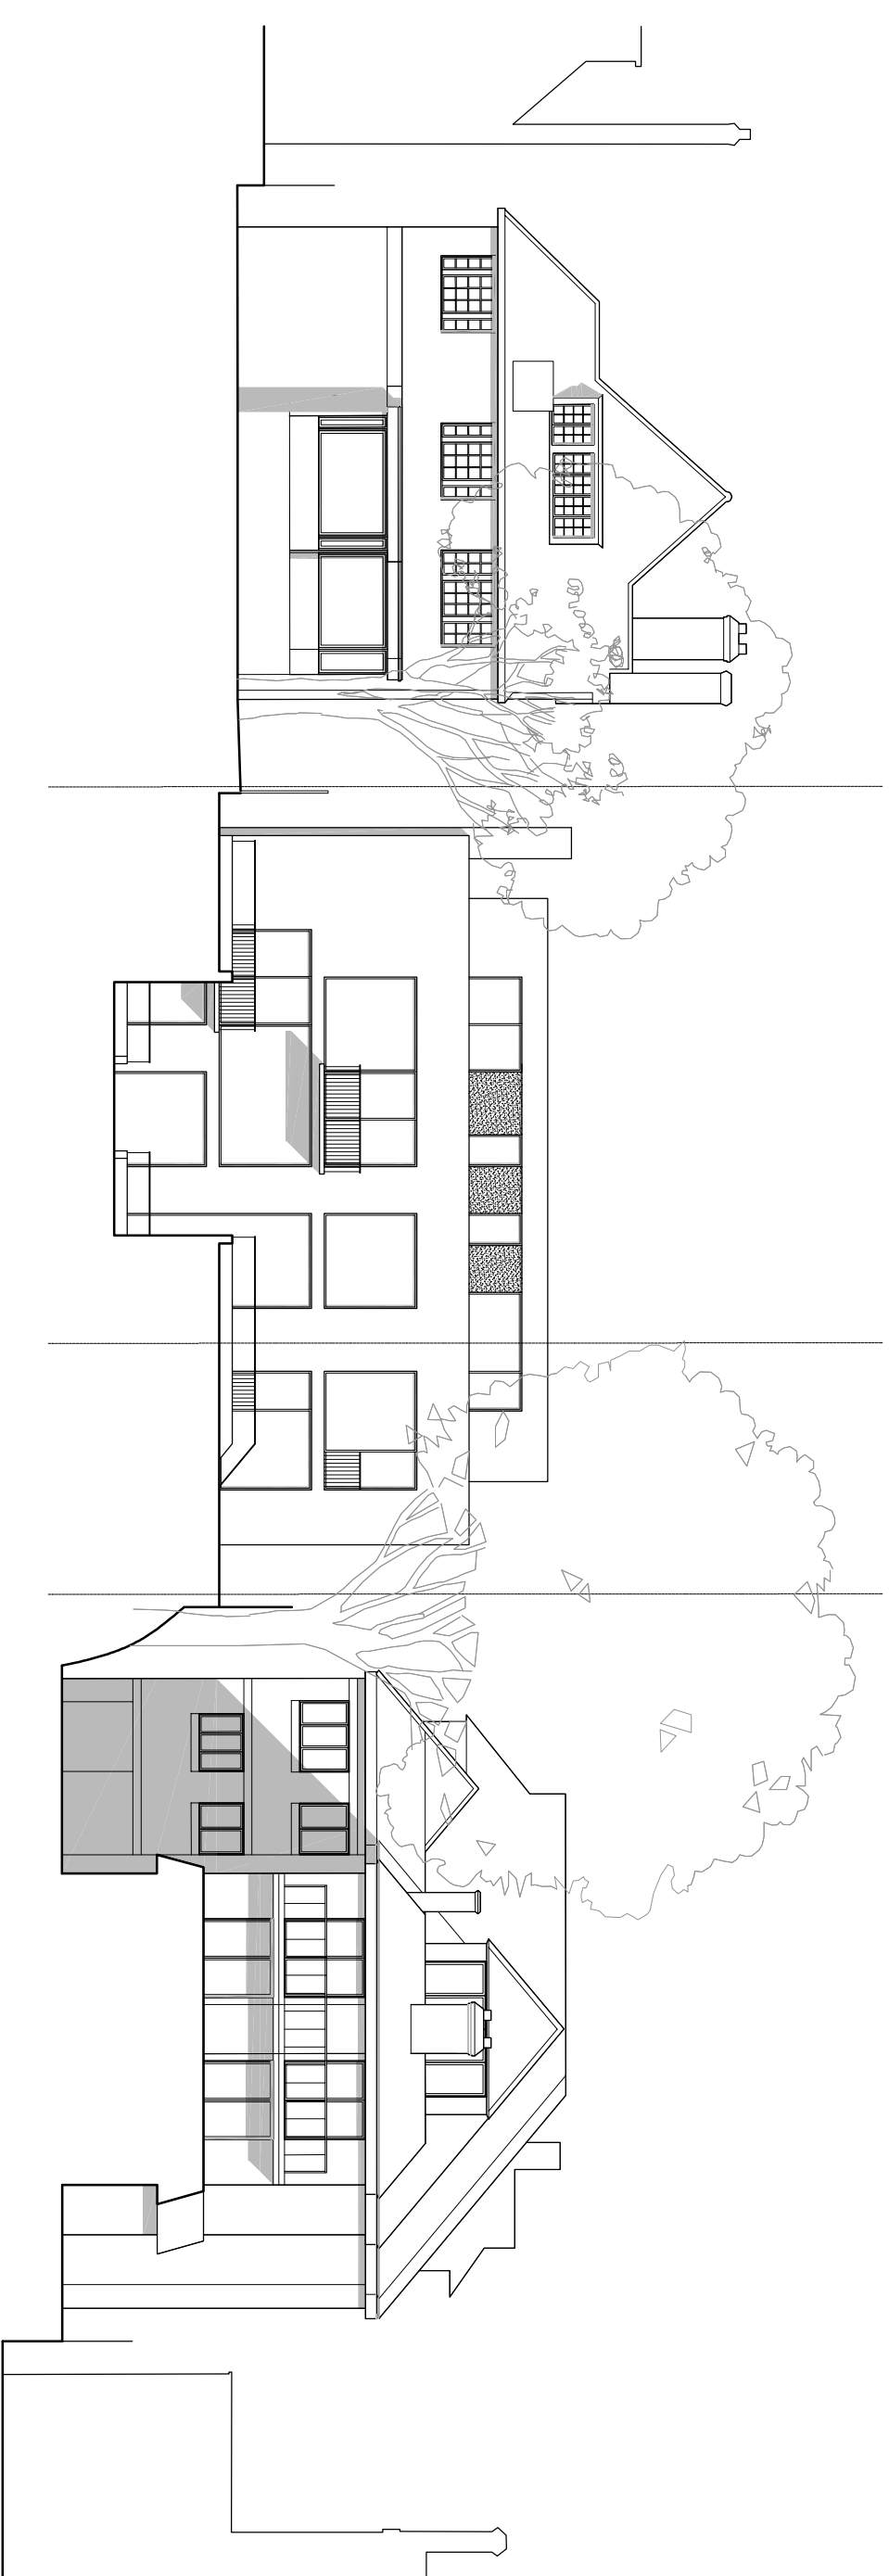

NOTES

PLANNING

NOTE: HOUSE OPTION

Martin Evans
Architects ©

18 Charlotte Road
London EC2A 3PB
Tel 020 7729 2474

JOB
OAKHILL AVENUE
LONDON
NW9 7RE


TITLE
NORTH-WEST ELEVATION IN CONTEXT 2

DATE 06.02.2014
SCALE 1:100 @ A1
DRAWN G.G.

DRAWING NO. OHH-PL-PR-34

0 2 4 6 8 16m

NOTES
PLANNING
NOTE: HOUSE OPTION

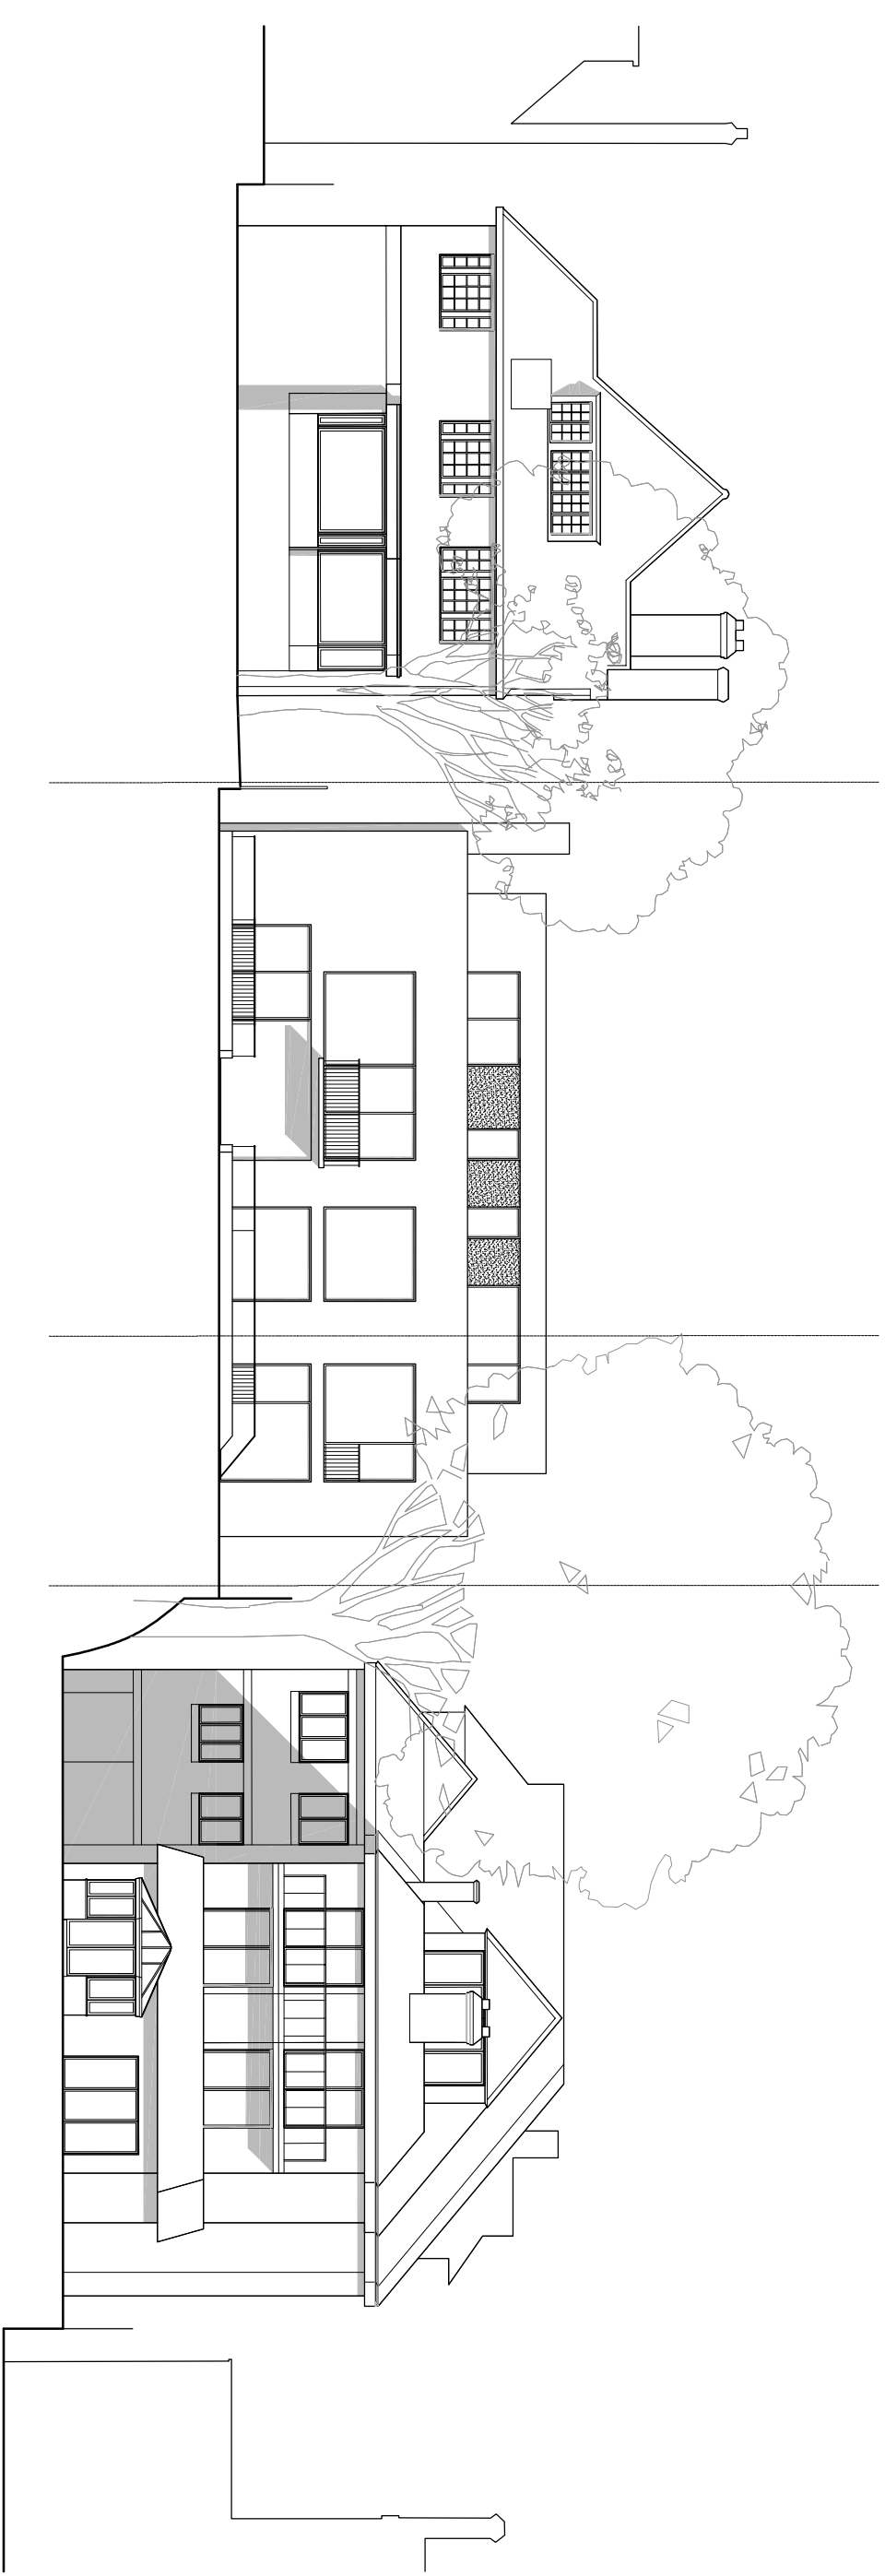

Martin Evans
Architects ©

18 Charlotte Road
London EC2A 3PB
Tel 020 7729 2474

JOB
OAKHILL AVENUE
LONDON
NW9 7RE


TITLE
NORTH-WEST ELEVATION IN CONTEXT 3

DATE	06.02.2014
SCALE	1:100 @ A1
DRAWN	G.G.

DRAWING NO. OHH-PL-PR-35

0 2 4 6 8 16m

NOTES
PLANNING
NOTE: HOUSE OPTION

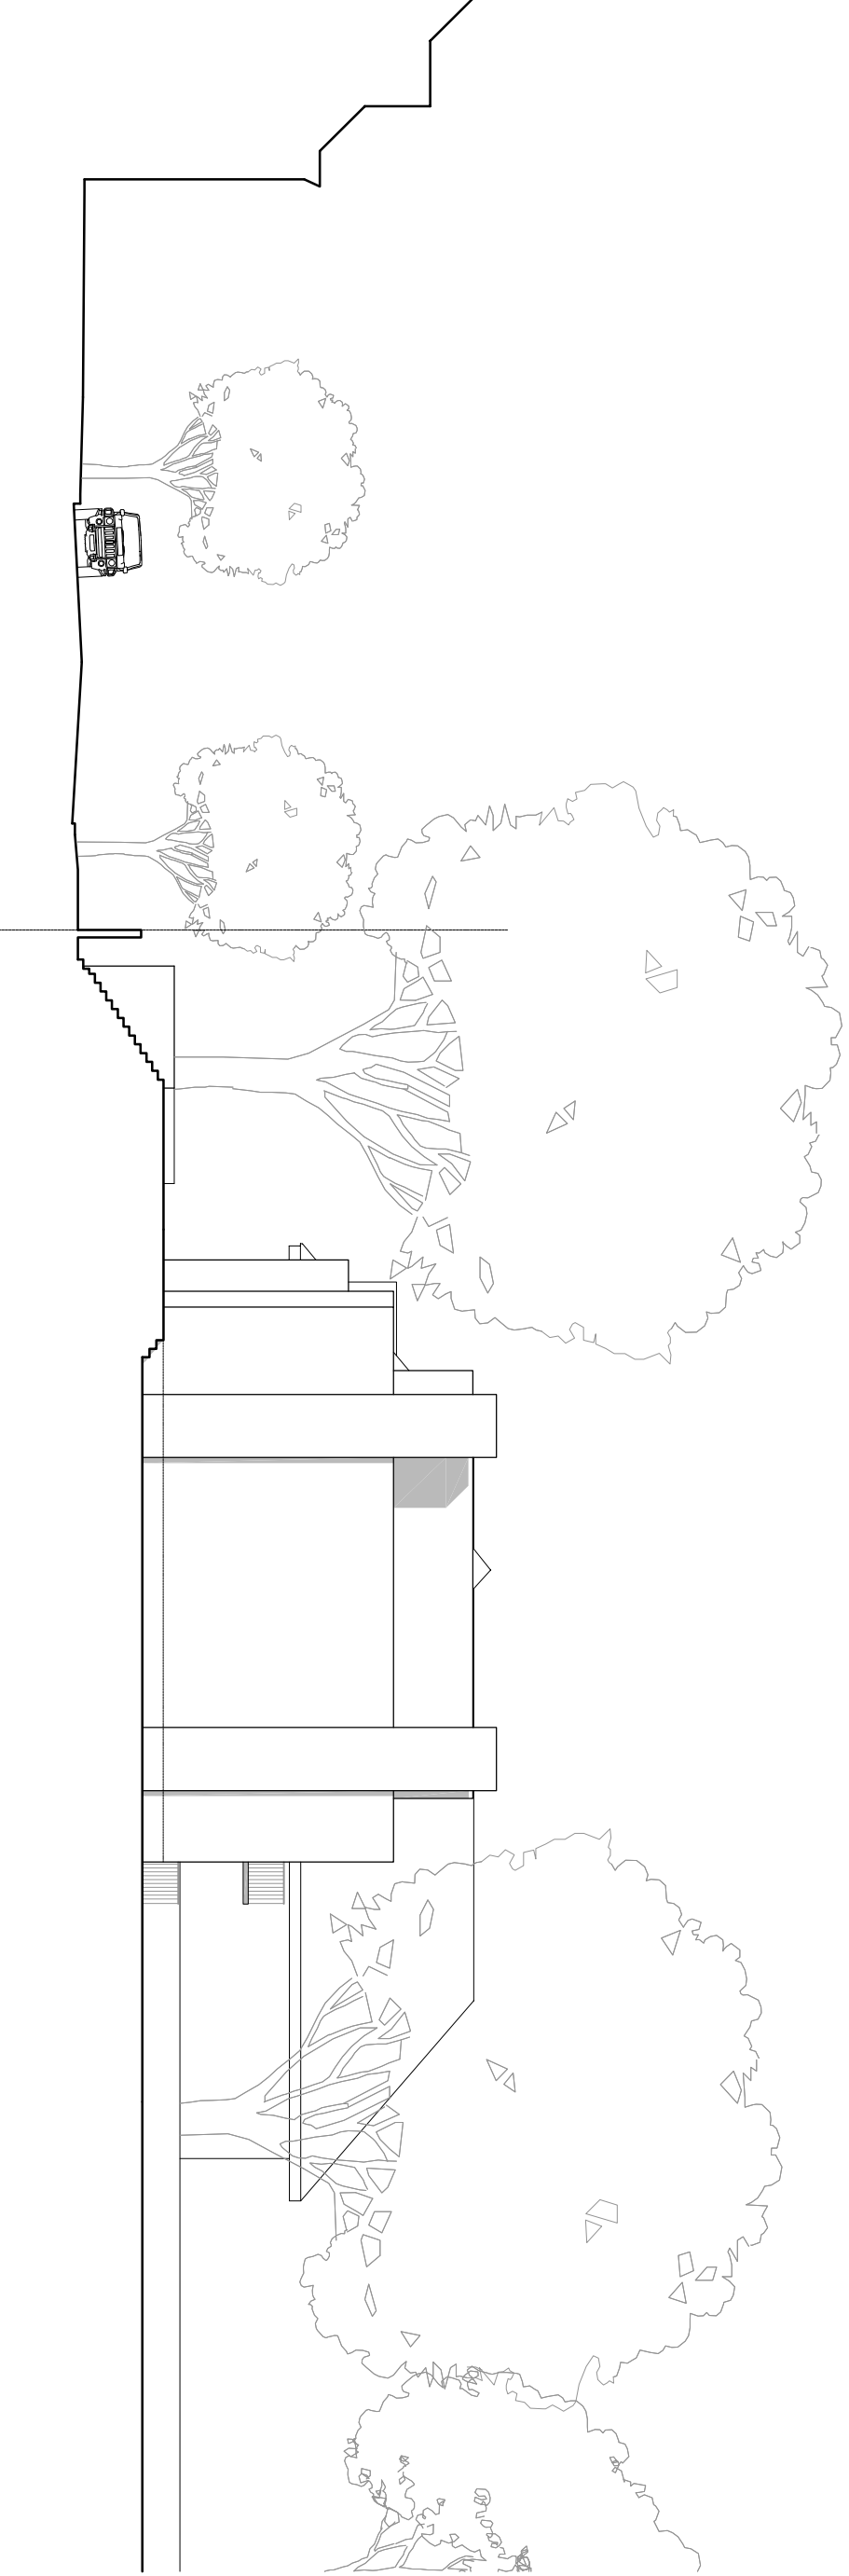

Martin Evans
Architects ©

18 Charlotte Road
London EC2A 3PB
Tel 020 7729 2474

JOB
OAKHILL AVENUE
LONDON
NW9 7RE

TITLE
NORTH-EAST ELEVATION IN CONTEXT

DATE	06.02.2014
SCALE	1:100 @ A1
DRAWN	G.G.

DRAWING NO. OHH-PL-PR-36