


This drawing is copyright and shall not be reproduced or used for any other purpose without the written permission of the Architects.
 It is the contractors responsibility to ensure full compliance with the Building Regulations.
 Do not scale from this drawing, use figured dimensions only.
 It is the contractors responsibility to check and verify all dimensions on site.
 Any discrepancies to be reported immediately.
 IF IN DOUBT ASK.
 Materials not in conformity with relevant British or European Standards/Codes of practice or materials known to be deleterious to health & safety must not be used or specified on this project.
 Materials known to contain asbestos contaminated materials (ACM's) in the manufacture or installation process have not been specified and must not be used on this project.

KEY

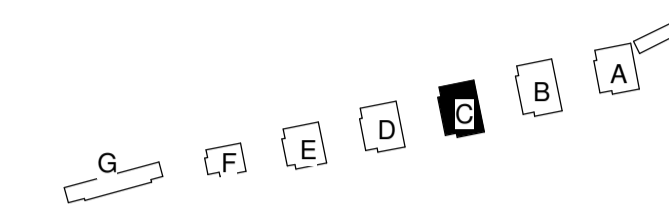


SOUTH ELEVATION


GF Fenestration reduced and rationalised to promote closer architectural relationship to rectilinear elevations above.



EAST ELEVATION

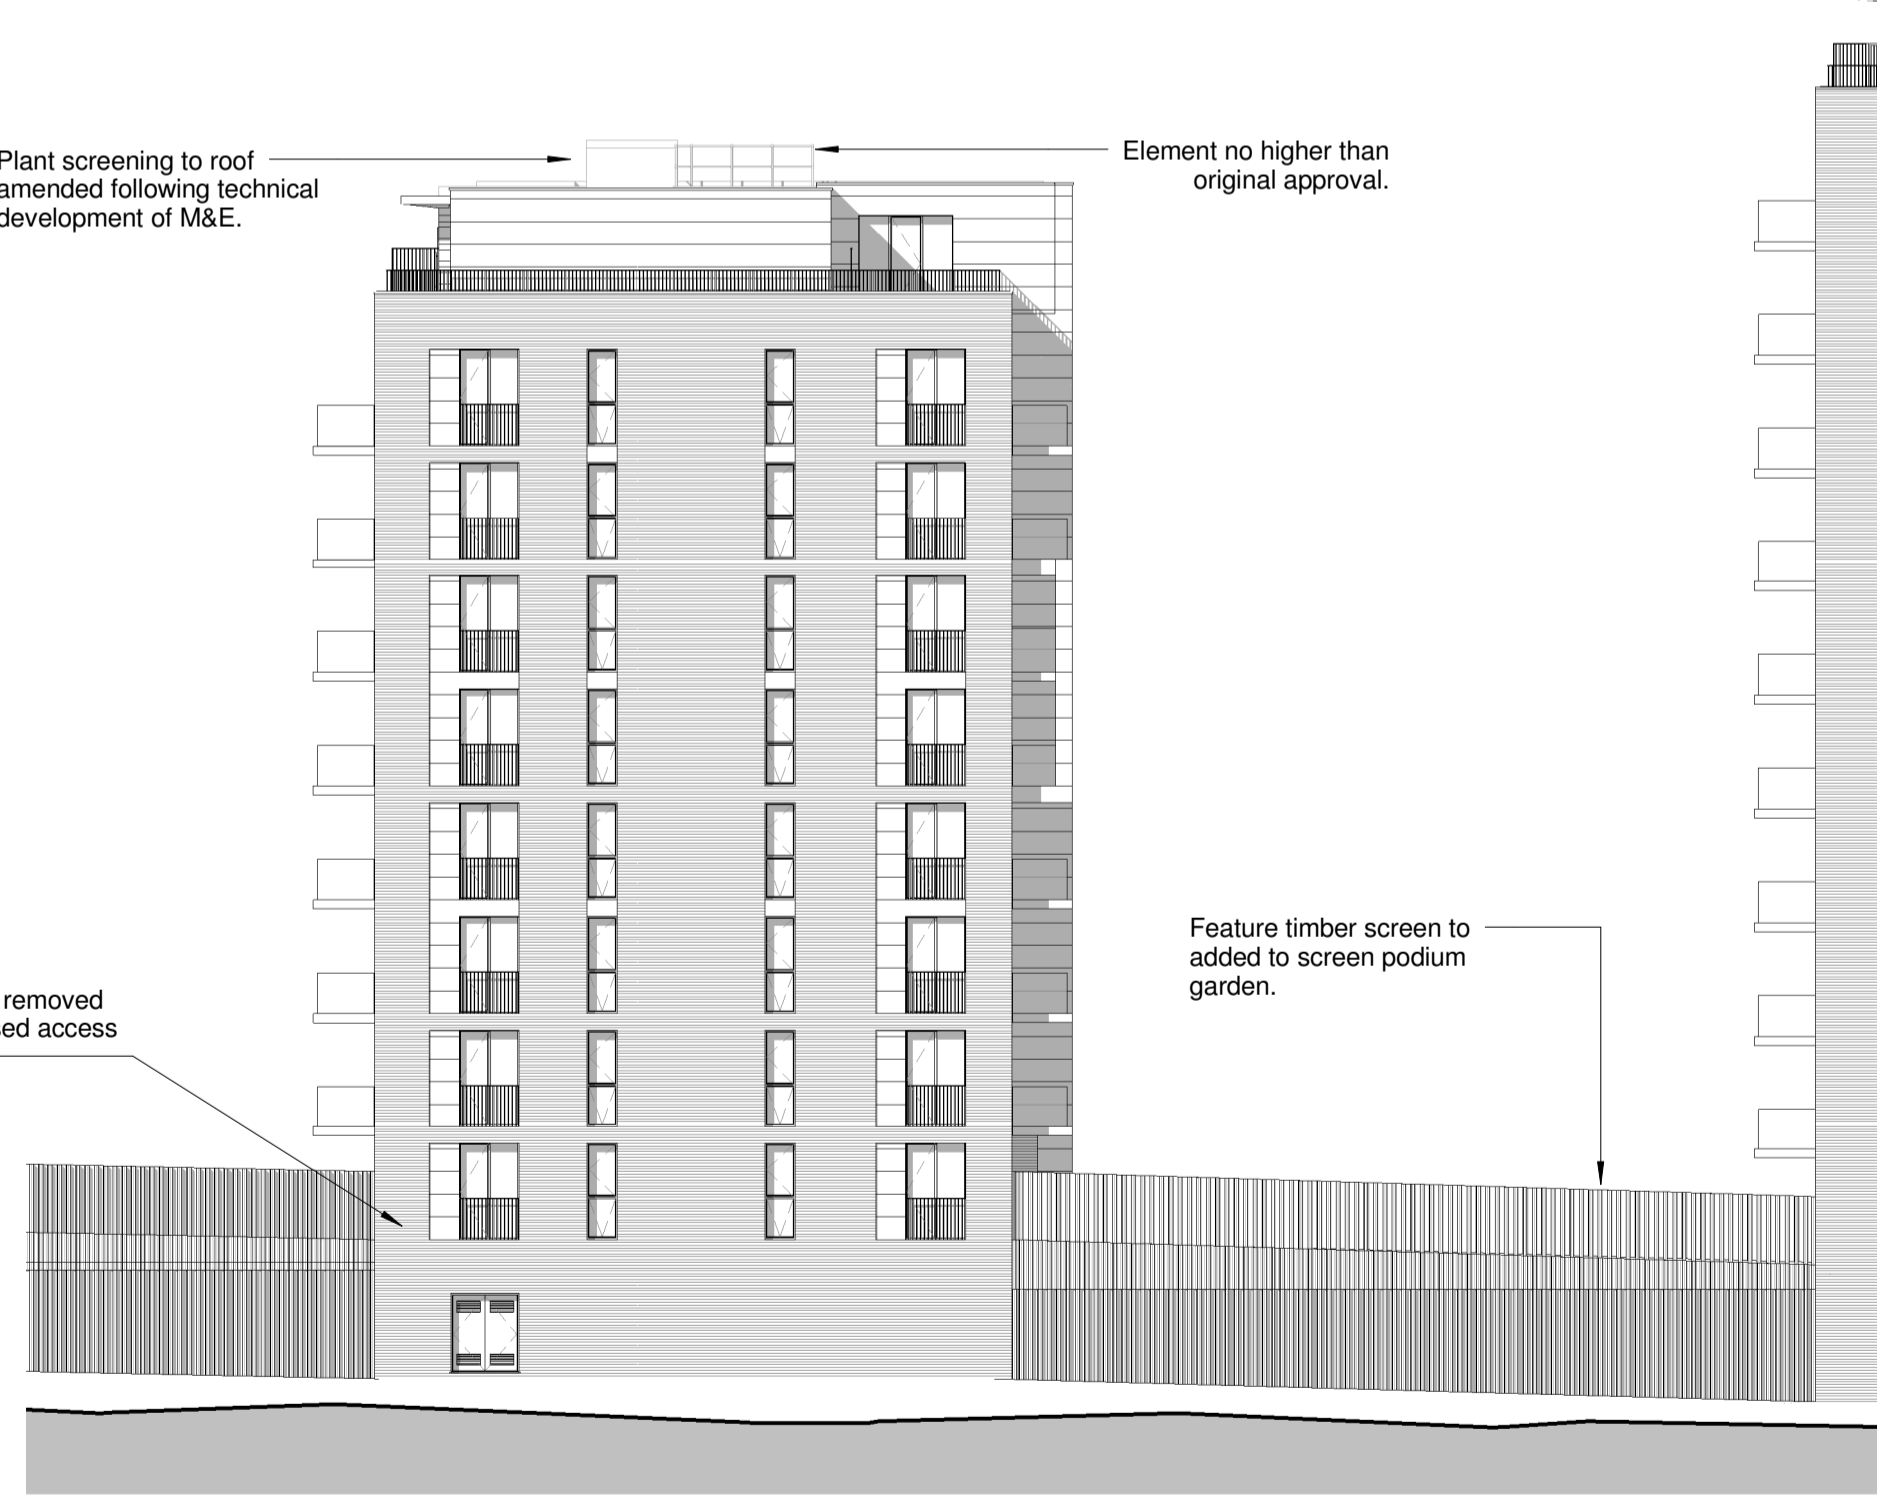

NORTH ELEVATION

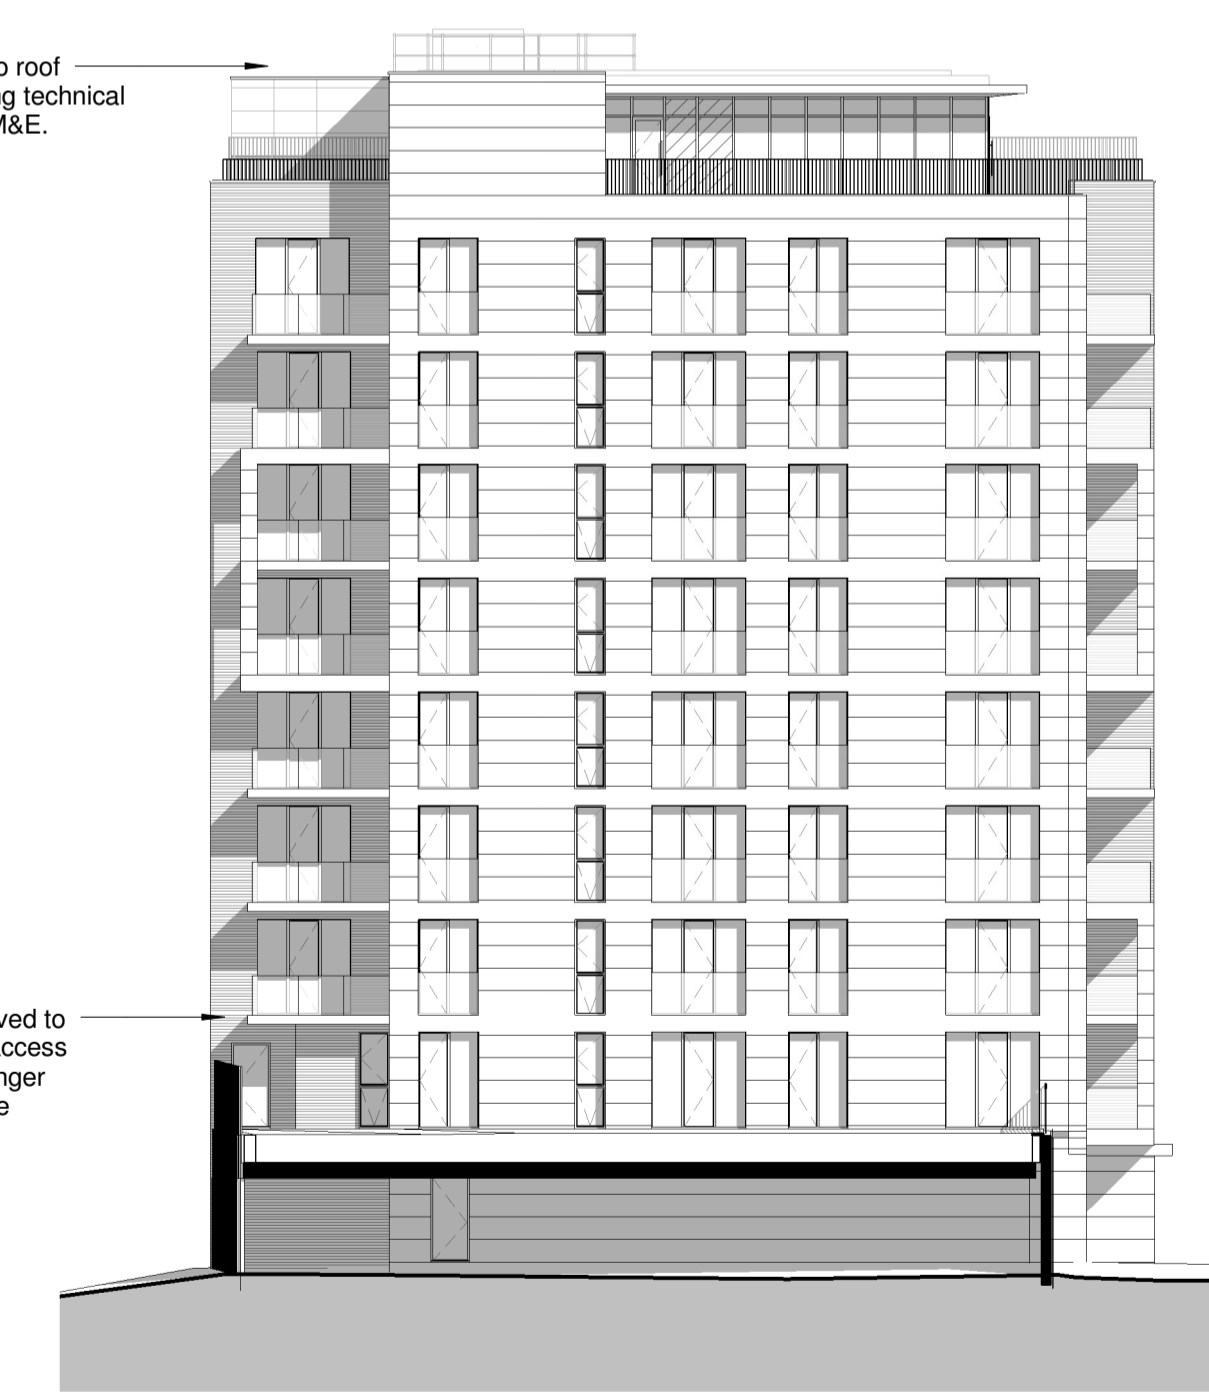

WEST ELEVATION

No	Date	Description	By	Ckd
D	31.01.14	Rooftop plant screening revised.	AM	IL
C	28.11.13	Podium materiality amended.	MDB	IL
B	25.10.13	Section 73 amendments noted.	SS	IL
A	23.05.13	Elevation revised as per revised ground floor plan	AKS	JA
		Amended in line with comments received via email on the 13.05.2013 @ 1552		



PROJECT
 West Hampstead Square

TITLE
 Block C Elevations

DRAWING STATUS
 For Information

DRAWN	SS	CHECKED	Checker
-------	----	---------	---------

SCALE
 As indicated @ A1

DATE
 March 2013

wcec architects
 31-35 Kirby Street, Farringdon
 London, EC1N 8TE

t:020 3388 0019, e: email@wcec.co.uk, www.wcec.co.uk

JOB NO.	DRAWING NO.	REV
12-316	PL-12	D