


This drawing is copyright and shall not be reproduced or used for any other purpose without the written permission of the Architects.
 It is the contractors responsibility to ensure full compliance with the Building Regulations.
 Do not scale from this drawing, use figured dimensions only.
 It is the contractors responsibility to check and verify all dimensions on site.
 Any discrepancies to be reported immediately.
 IF IN DOUBT ASK.
 Materials not in conformity with relevant British or European Standards/Codes of practice or materials known to be deleterious to health & safety must not be used or specified on this project.
 Materials known to contain asbestos contaminated materials (ACM's) in the manufacture or installation process have not been specified and must not be used on this project.

KEY

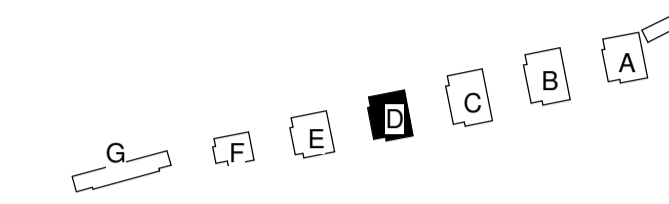


SOUTH ELEVATION




EAST ELEVATION

General Note
 Ground to first floor height reduced in technical design development to follow topography. This can be most clearly seen when comparing blocks D&E West Elevations (amended and proposed)

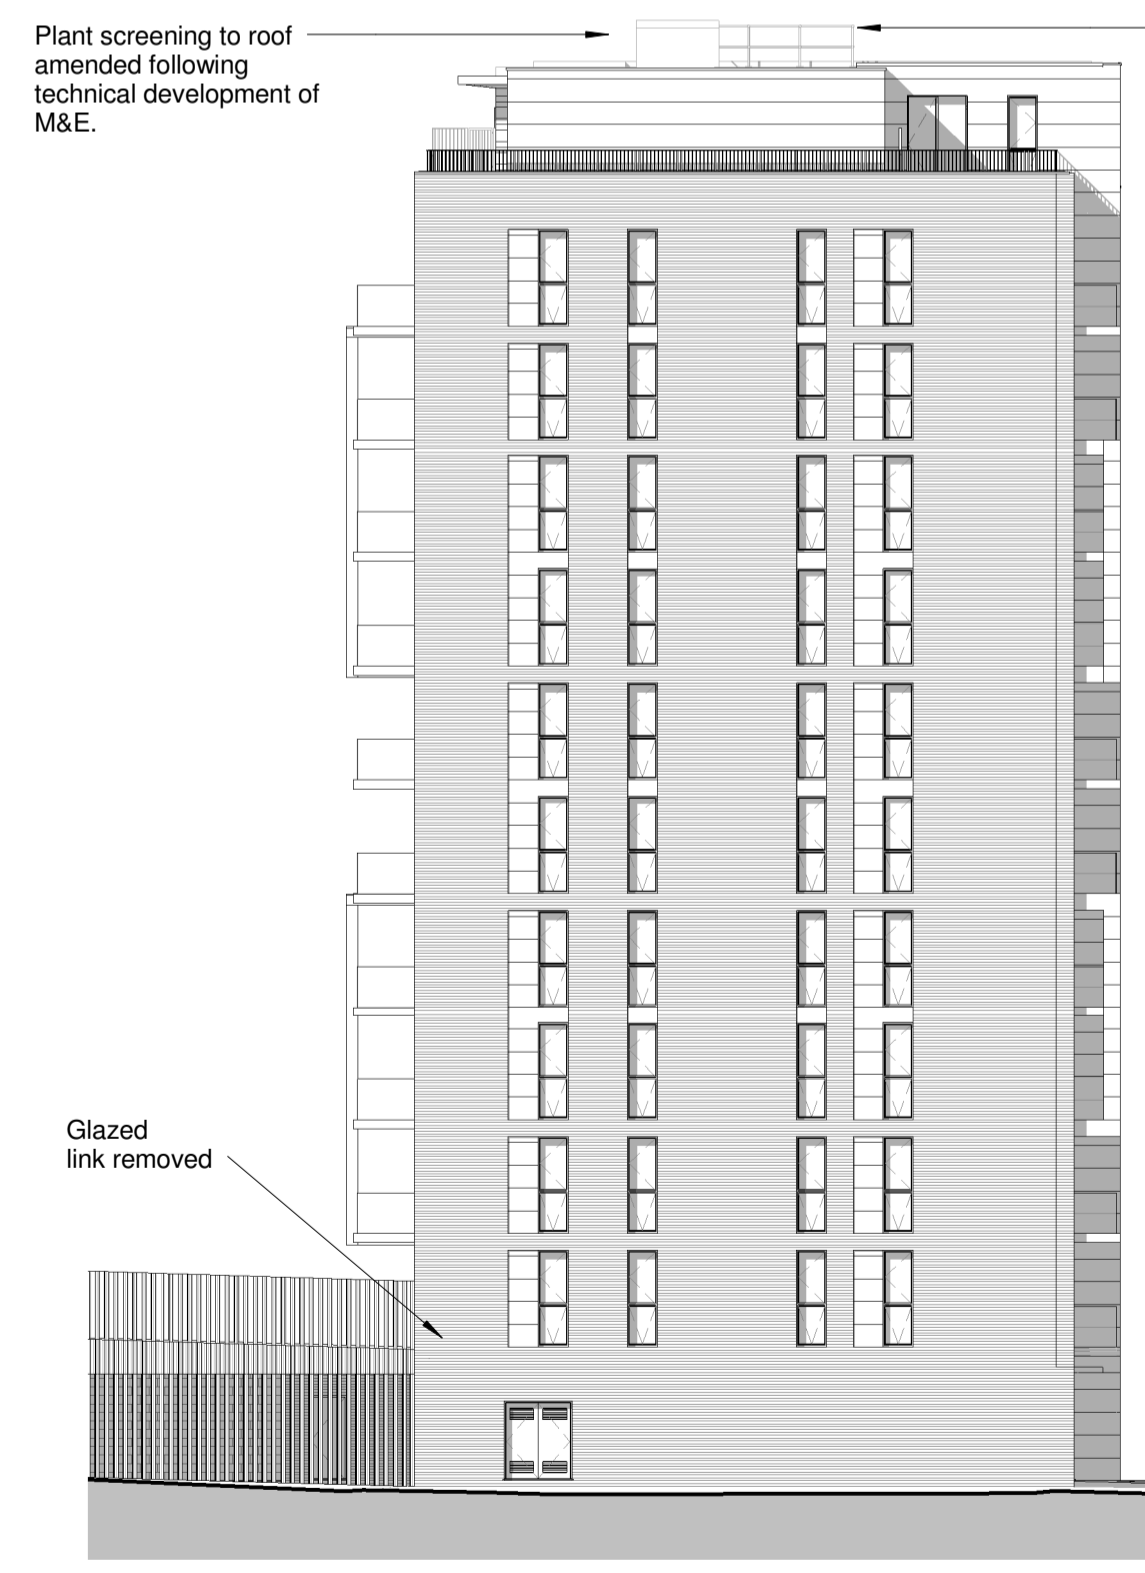

NORTH ELEVATION

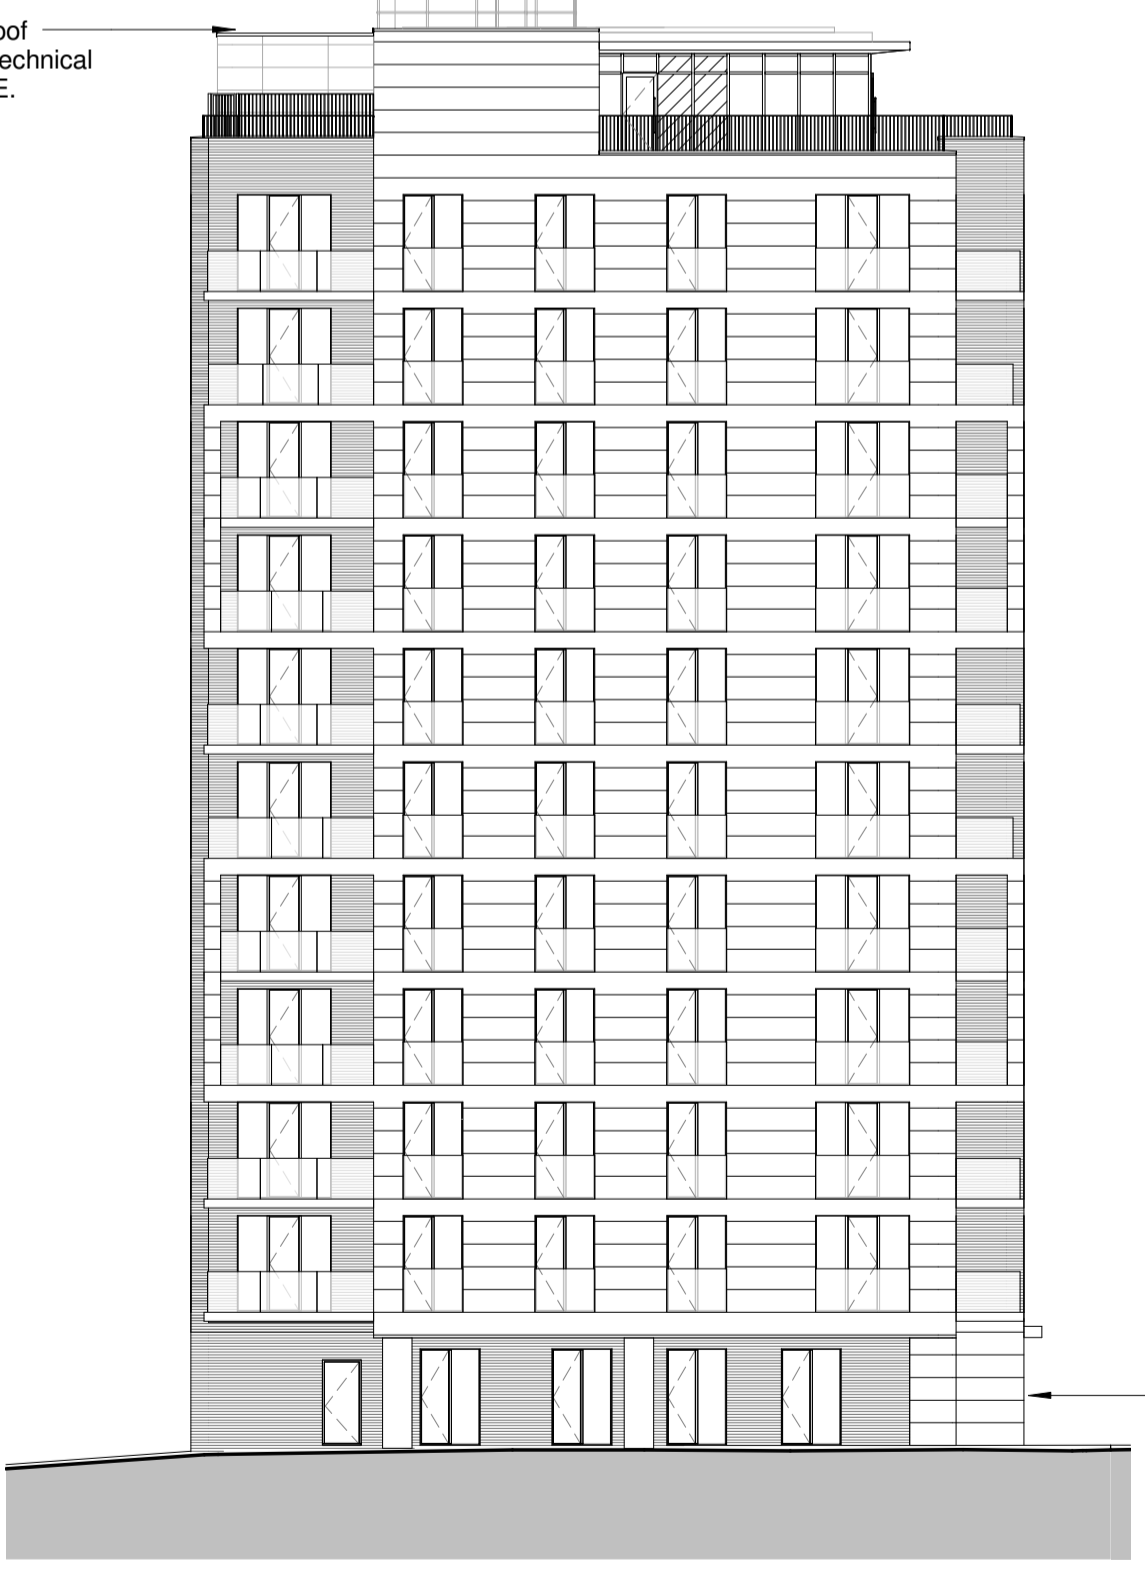

WEST ELEVATION

| No | Date | Description | By | Ckd |
|----|----------|---|-----|-----|
| D | 31.01.14 | Roof top plant screening revised. | AM | IL |
| C | 28.11.13 | Podium materiality amended. | MDB | IL |
| B | 25.10.13 | Section 73 amendments noted. | SS | IL |
| A | 23.05.13 | Elevation revised as per revised ground floor plan | AKS | JA |
| | | Amended in line with comments received via email on the 13.05.2013 @ 1552 | | |



PROJECT
 West Hampstead Square

TITLE
 Block D Elevations

DRAWING STATUS
 For Information

| | | | |
|-------|-------------------|---------|---------|
| DRAWN | SS | CHECKED | Checker |
| SCALE | As indicated @ A1 | | |
| DATE | 05/14/13 | | |

wcec architects
 31-35 Kirby Street, Farringdon
 London, EC1N 8TE
 t:020 3388 0019, e: email@wcec.co.uk, www.wcec.co.uk

| | | |
|---------|-------------|-----|
| JOB NO. | DRAWING NO. | REV |
| 12-316 | PL-13 | D |