



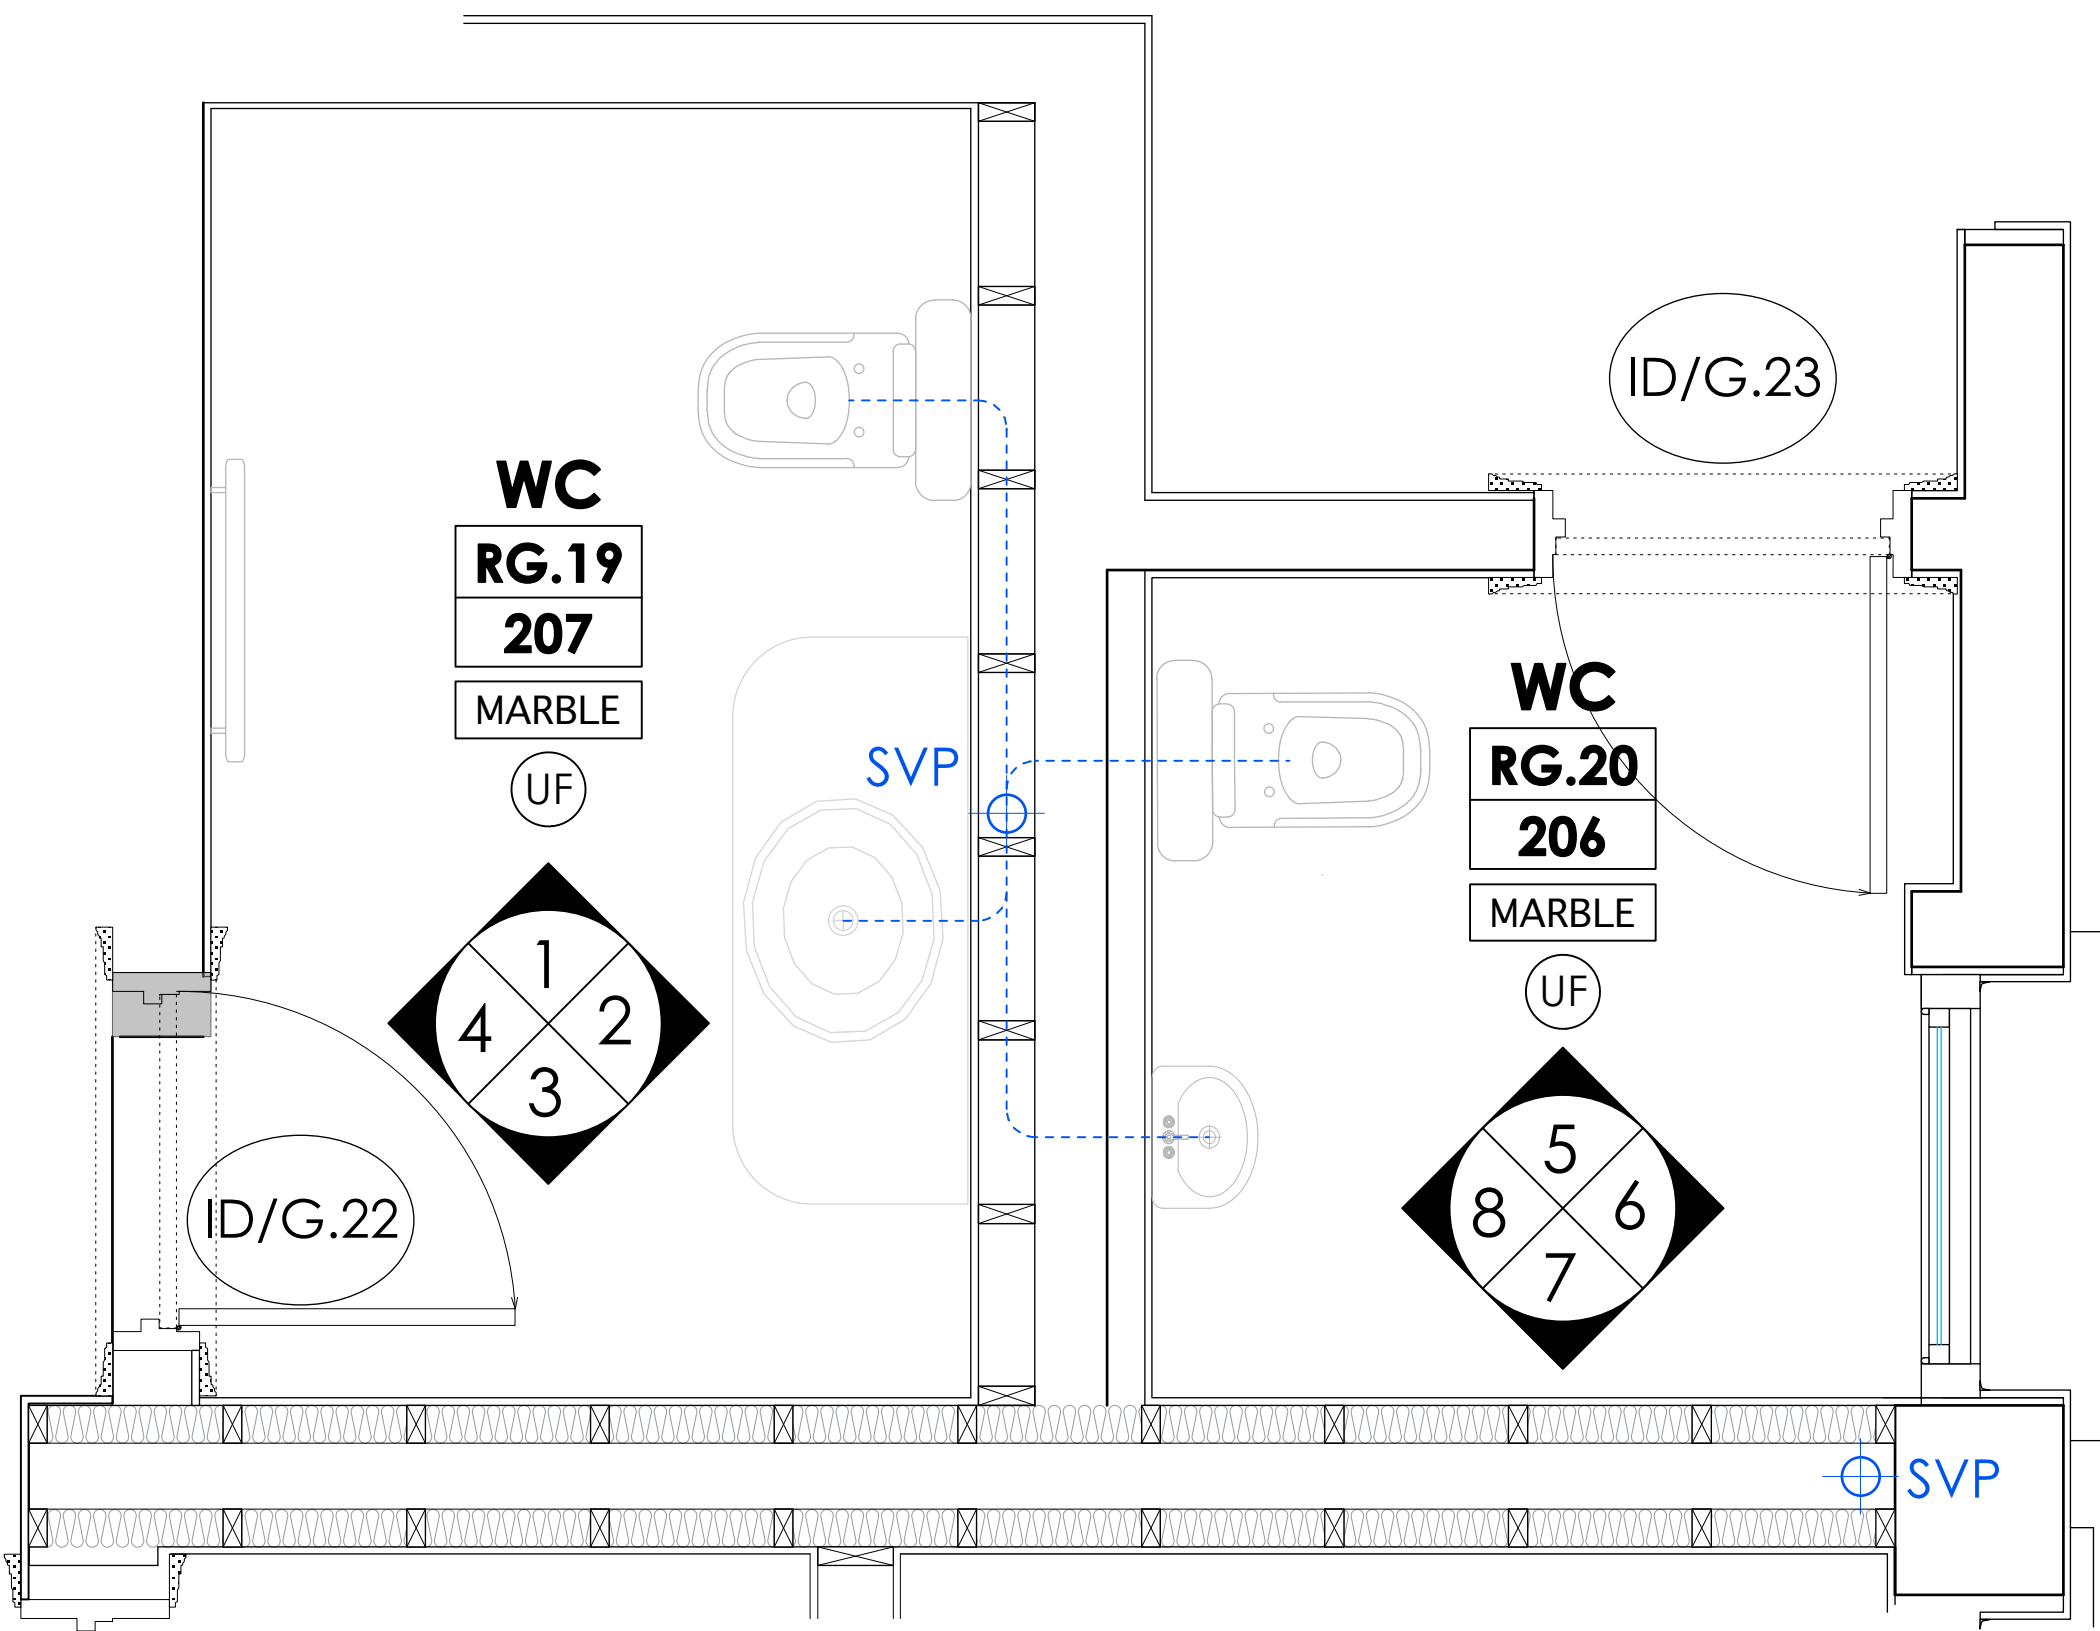

PLAN
Scale 1:20


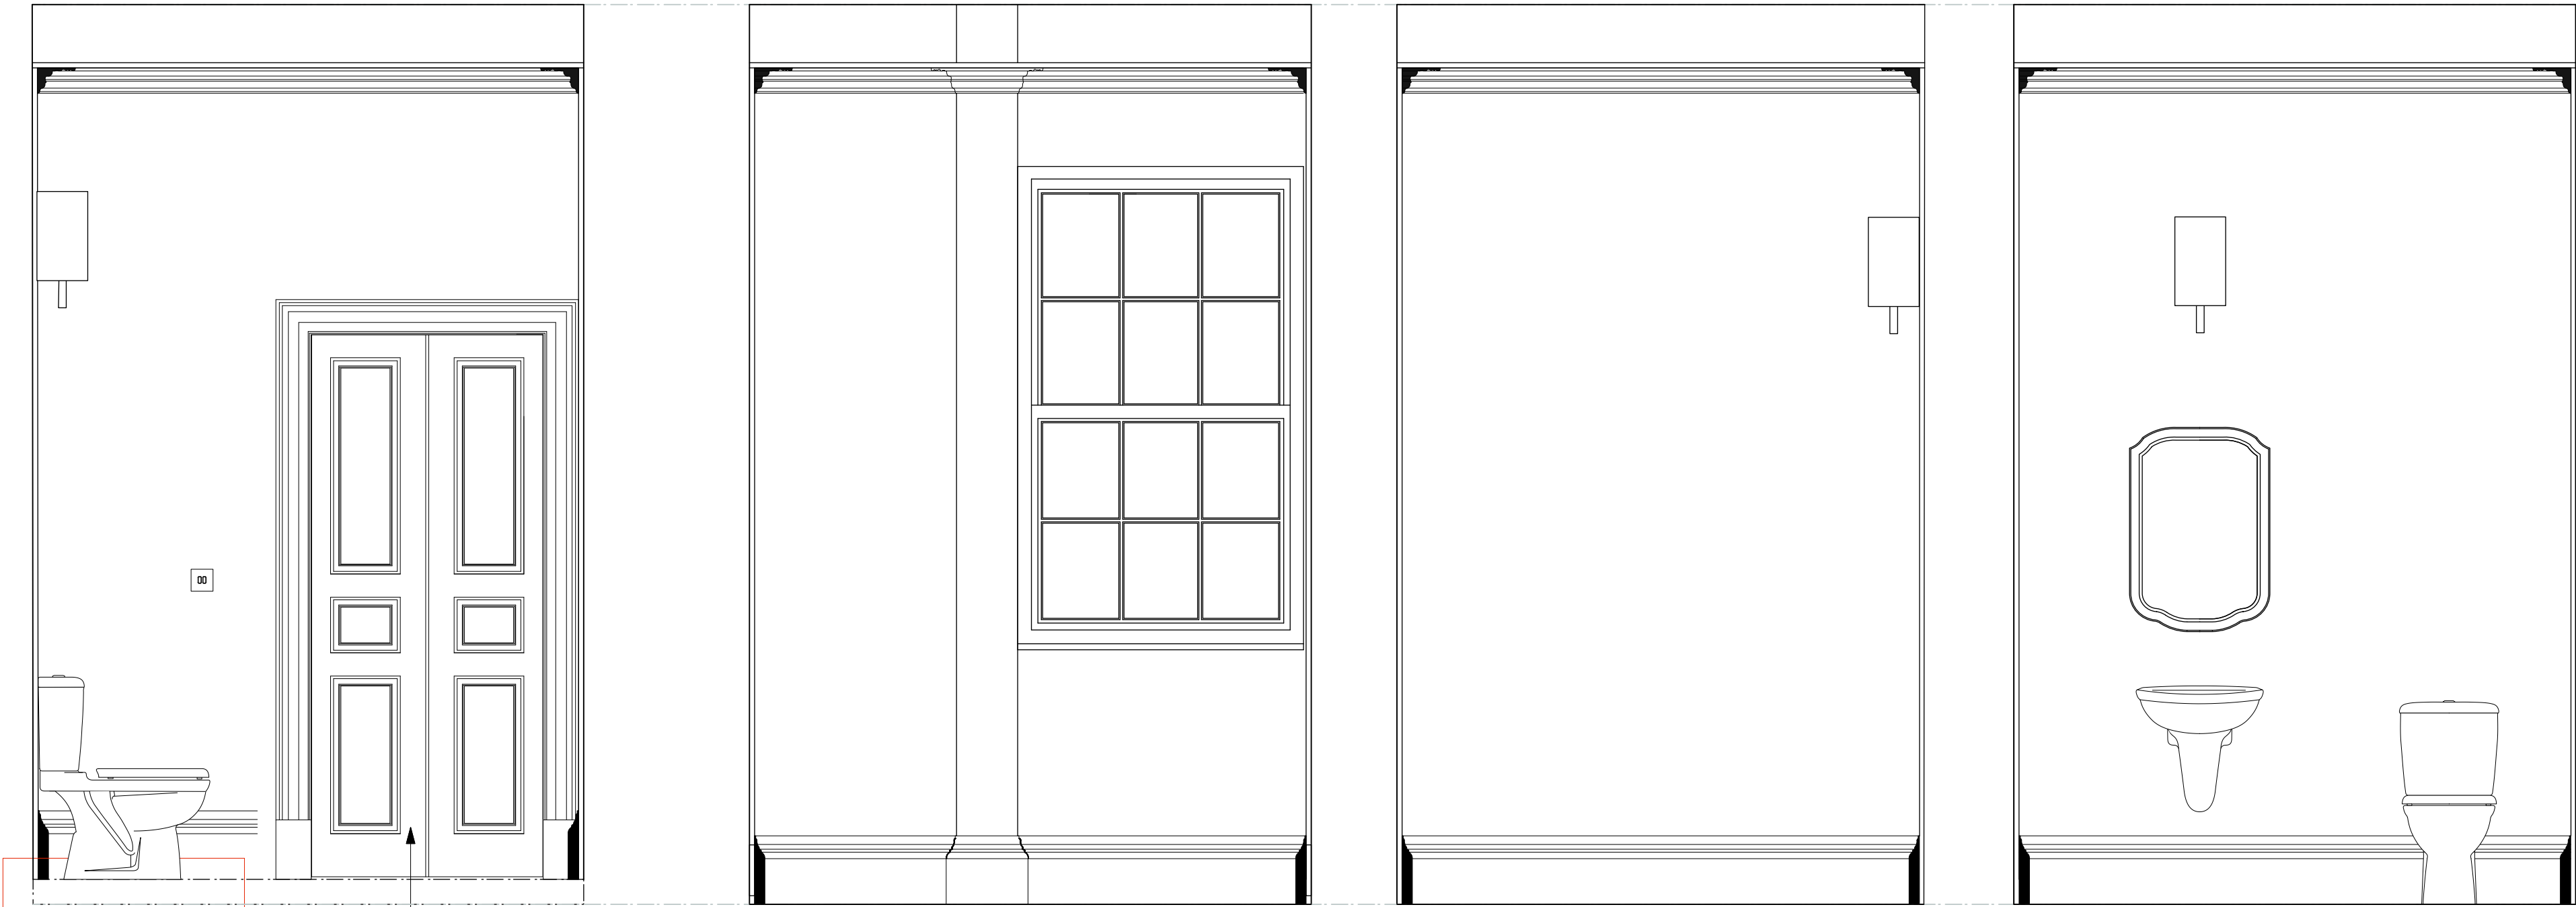


ELEVATION 5
Scale 1:20
CONTRACTOR TO
CONFIRM FLOOR MAKE UP


ELEVATION 6
Scale 1:20

ELEVATION 7
Scale 1:20

ELEVATION 8
Scale 1:20

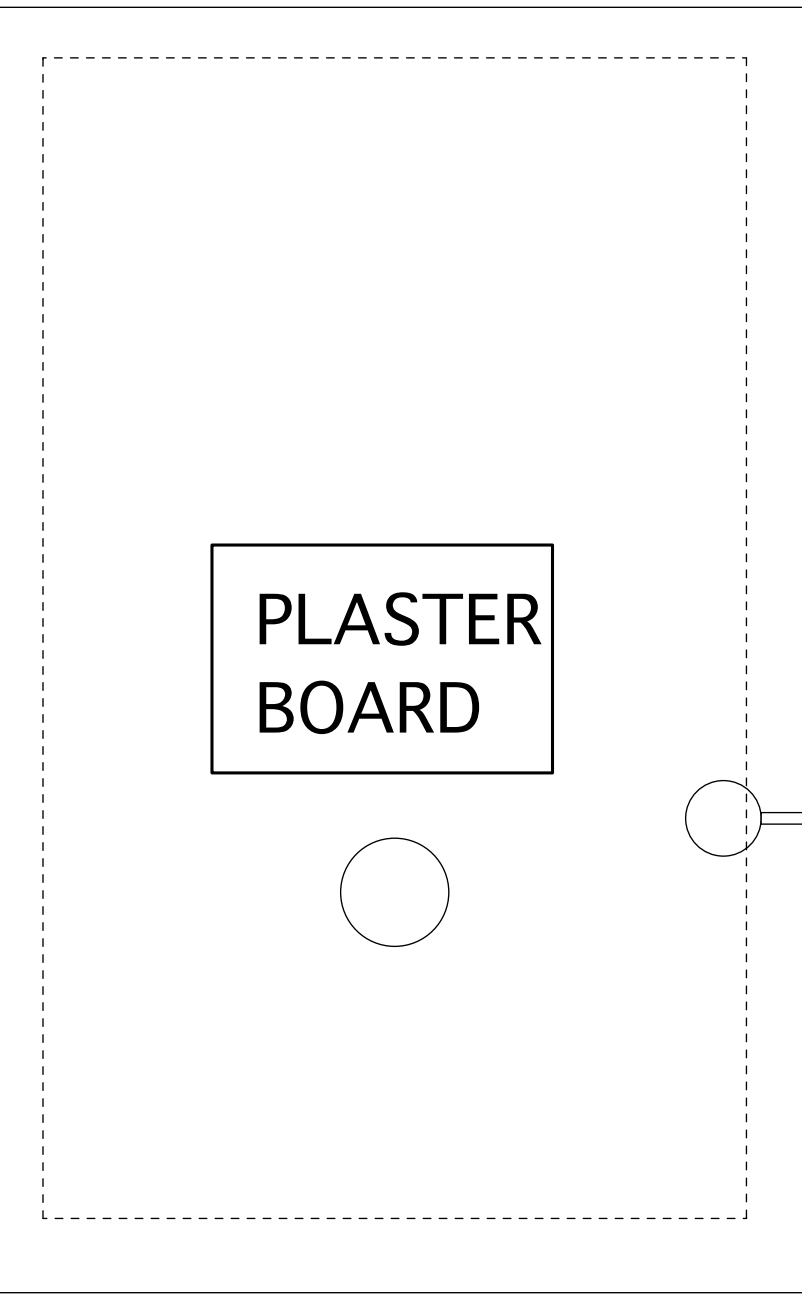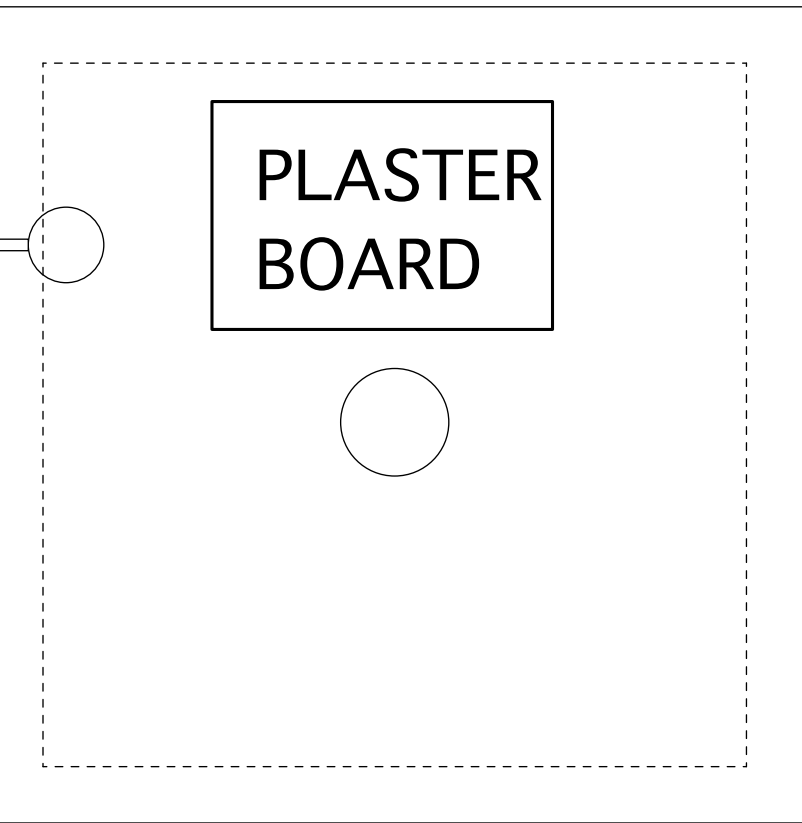

REFLECTED CEILING PLAN PLAN
Scale 1:20

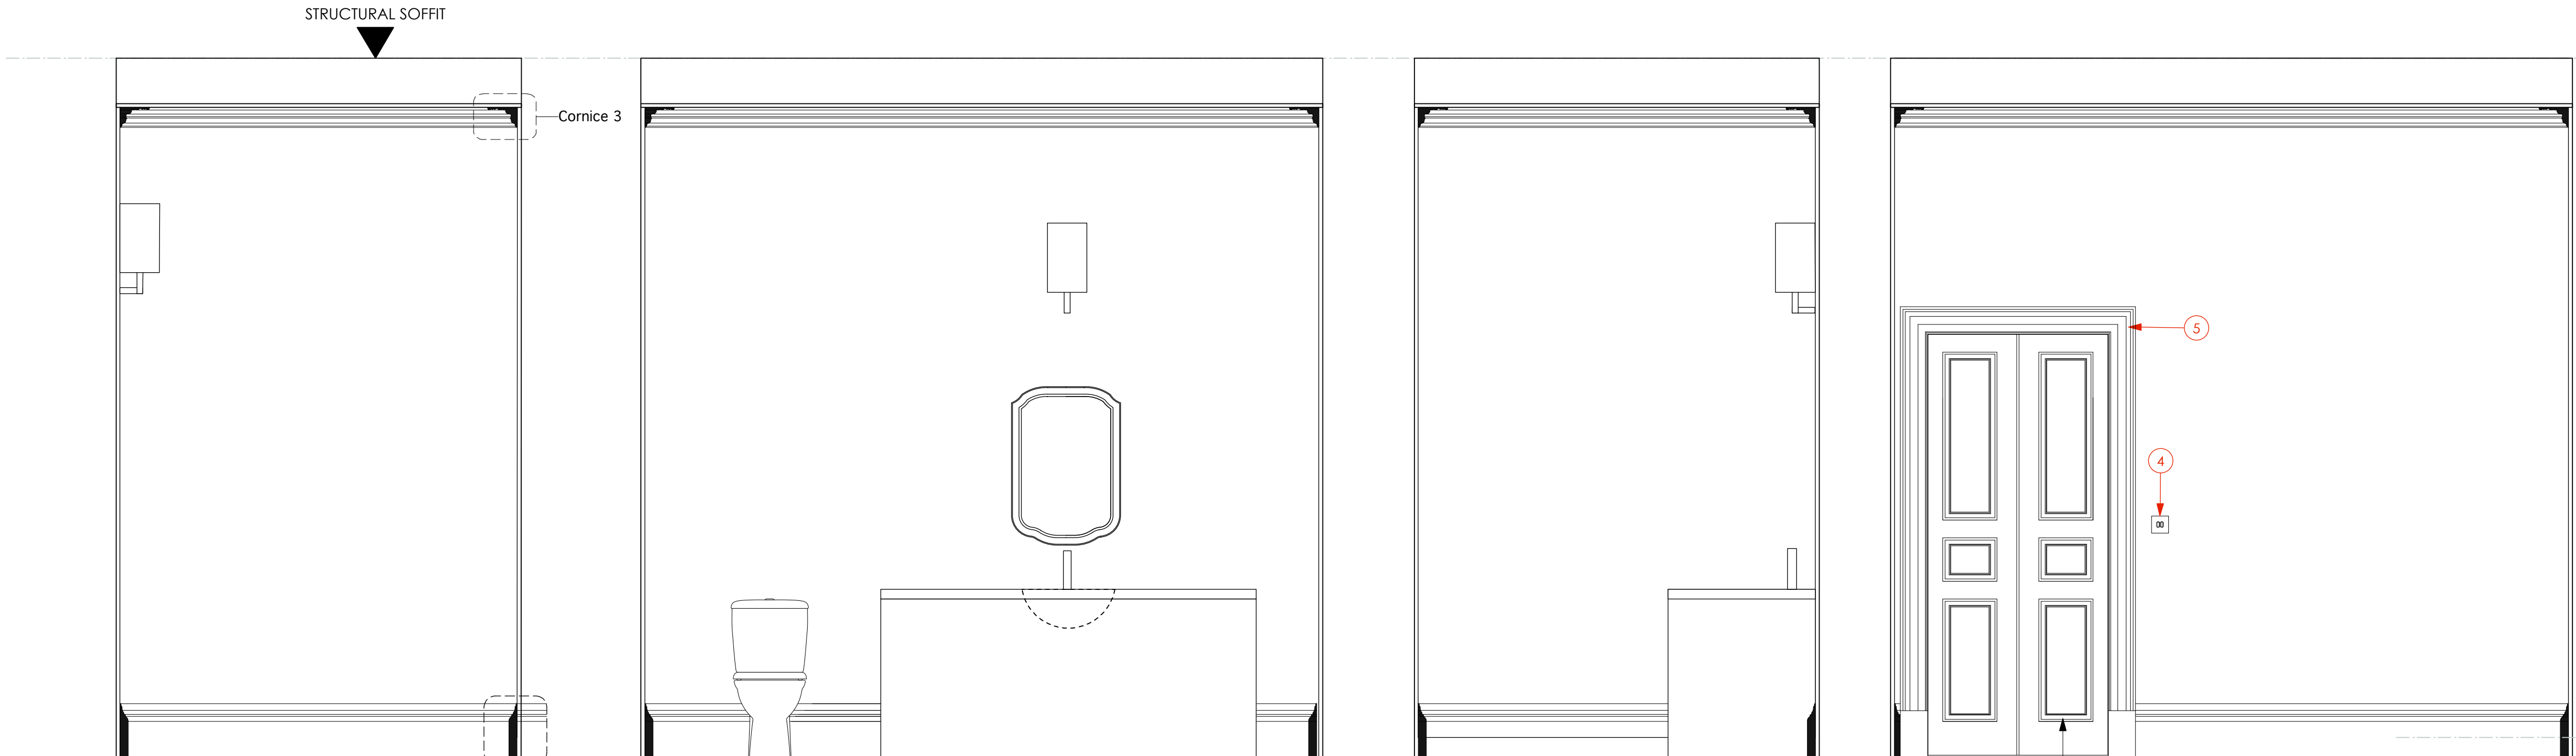


ELEVATION 1
Scale 1:20

ELEVATION 2
Scale 1:20

ELEVATION 3
Scale 1:20

ELEVATION 4
Scale 1:20

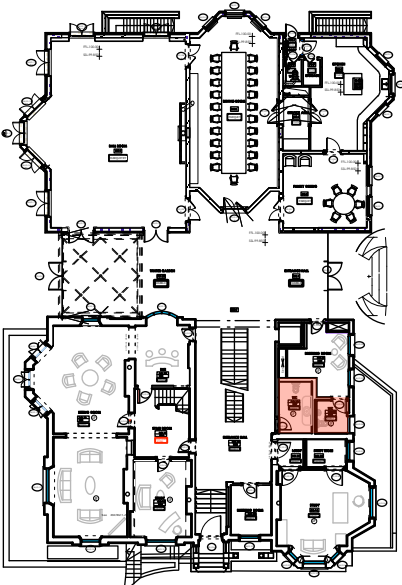

KEY PLAN
Scale 1:500

NOTE: For full details of all pipe runs, drainage runs, cable management and mechanical ventilation refer to mechanical and electrical sub-contractors drawings

Rev A: August 2013 - Planning and Listed Bldg Consent Submission
Rev B: August 2013 - Electrics amended
Rev C: January 2014 - Revised Planning and Listed Bldg Consent Submission

REVISED PLANNING & LISTED BLDG CONSENT SUBMISSION

AP (a.) alan power (ARCHITECTS.) 13, Needham Road, London, W11 2BP Tel: 020 7229 9375 Fax: 020 7221 4172	DRAWING ROOM RG19 & 20 - WC's	DRWG. N° 492/RG19
	PROJECT THE ELMS, FITZROY PARK, N6 6HS	Rev. C
	CLIENT ELM INTERNATIONAL Ltd.	Scale
		Date Dec 2012
		Drawn

DO NOT SCALE FROM THIS DRAWING. ALL DIMENSIONS TO BE CHECKED ON SITE AND DISCREPANCIES REPORTED TO ARCHITECT