




KEY

-  Existing Building
-  Proposed Building

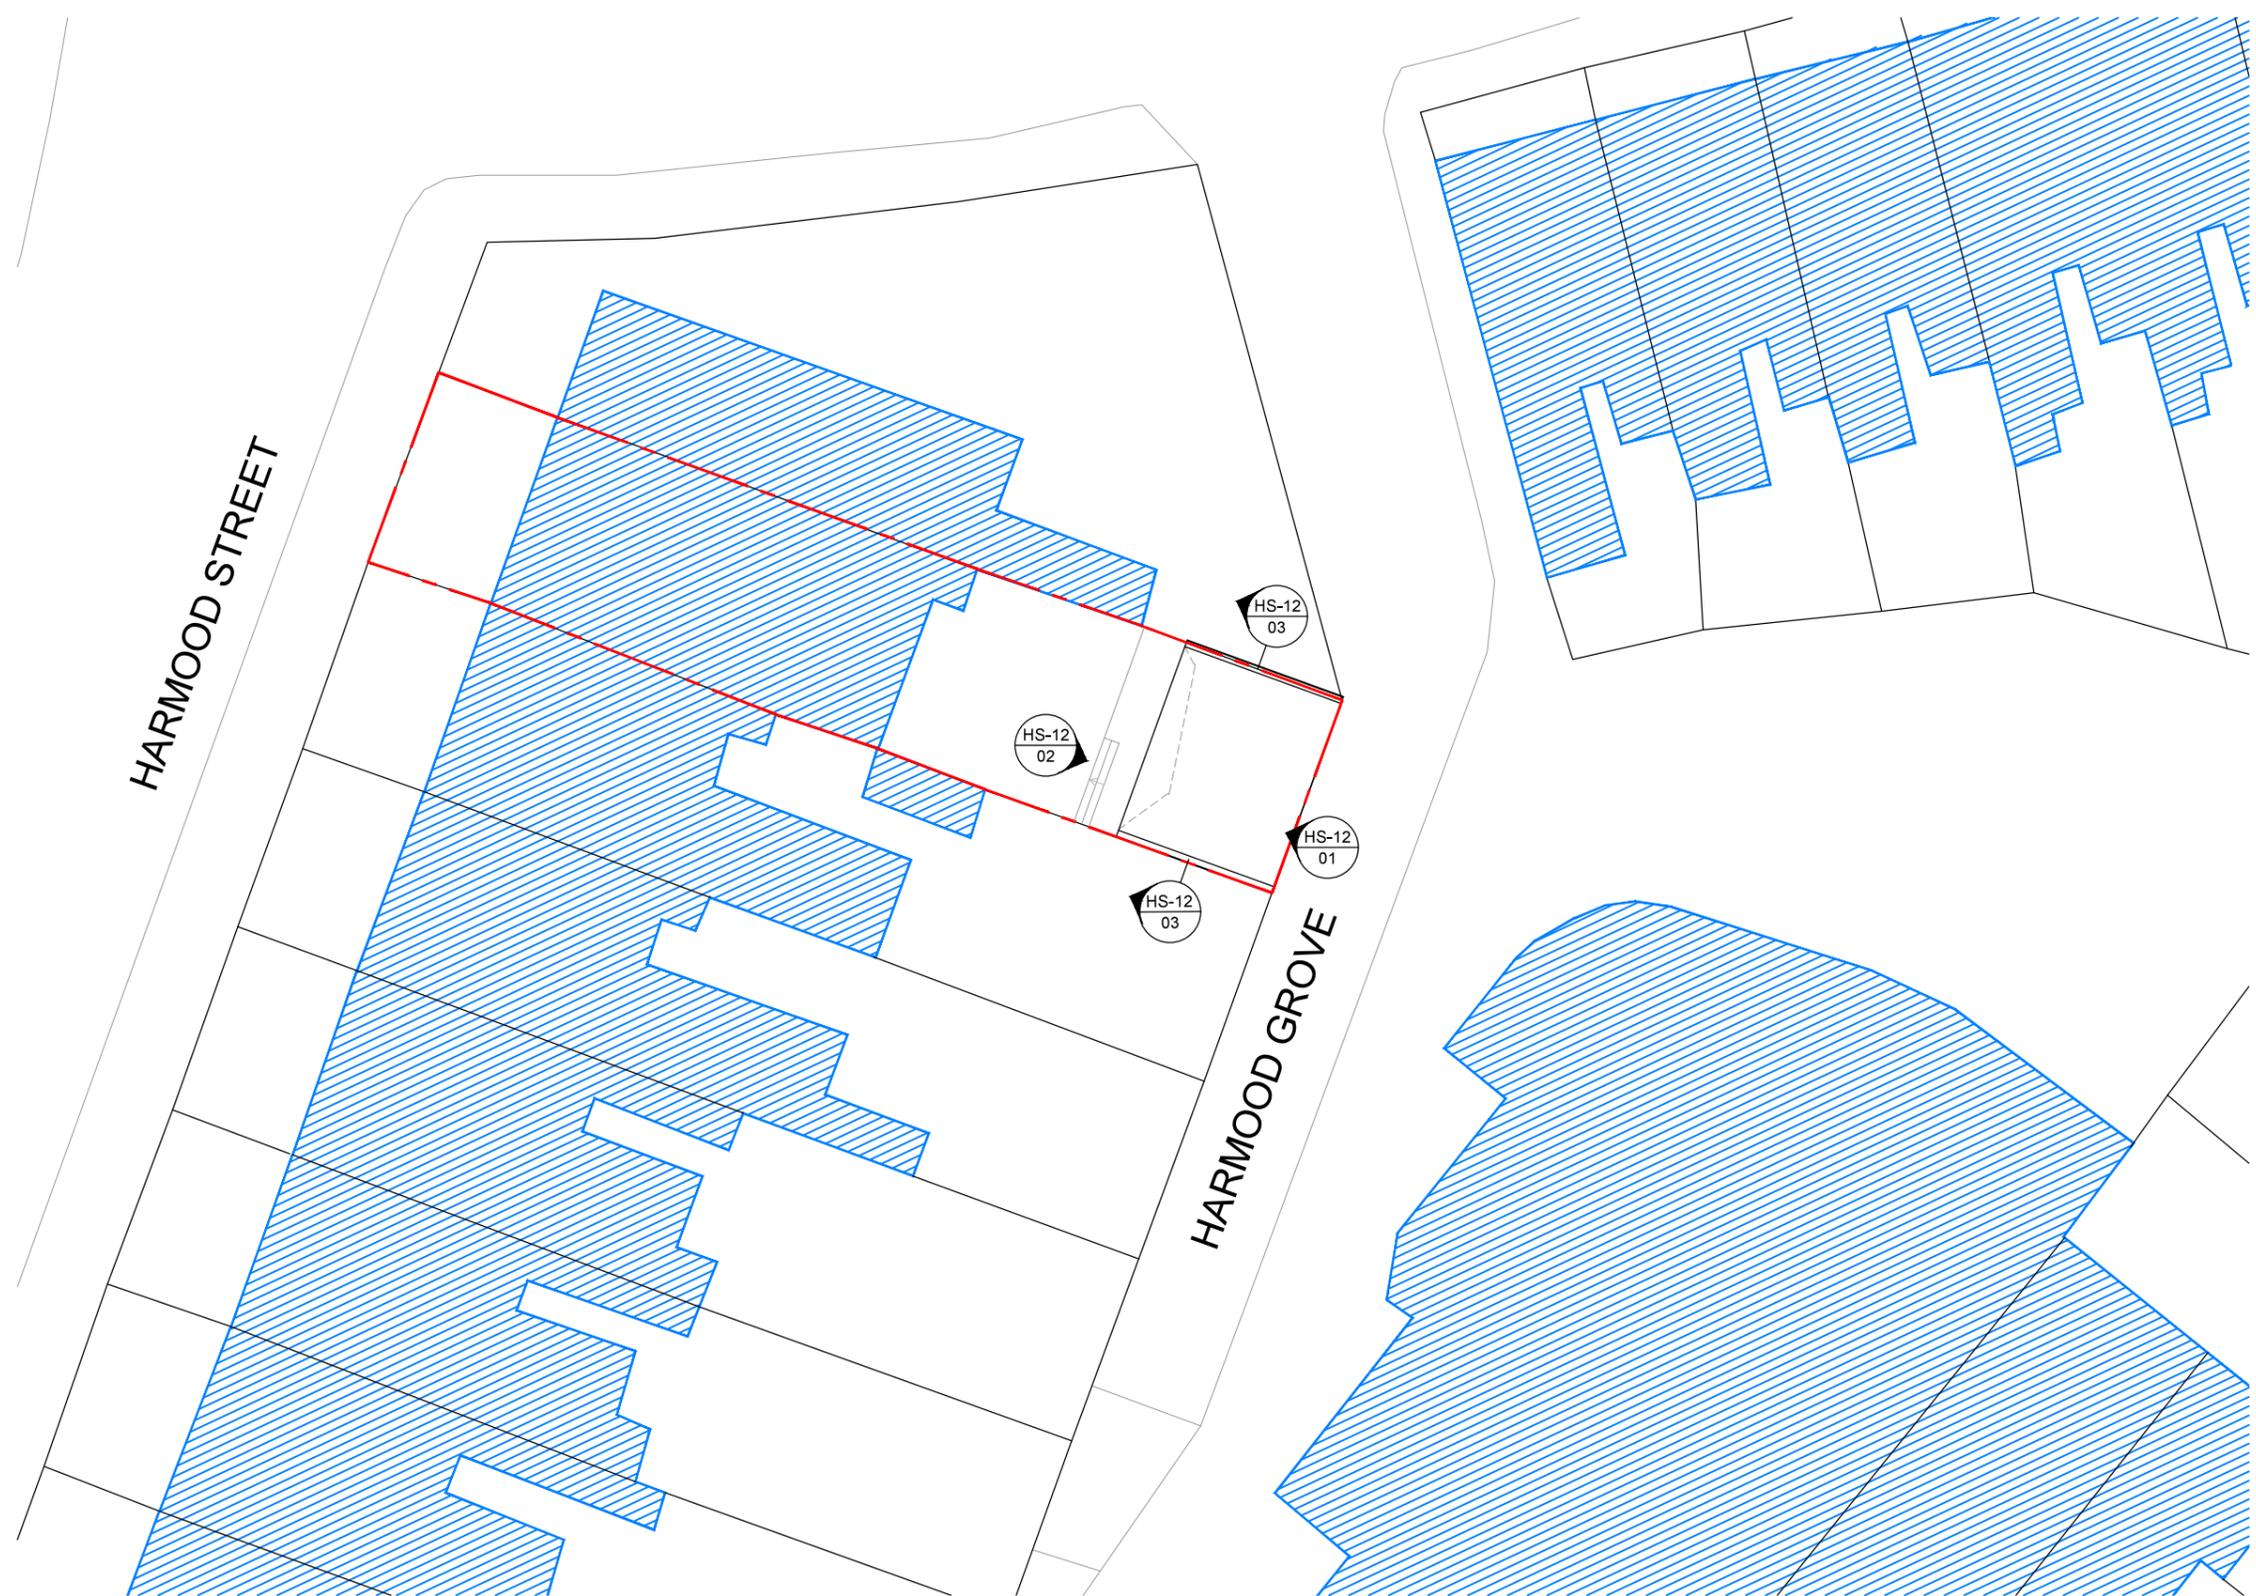

Proposed Block and Roof Plan
1:200 @ A3

A ROOF AMENDED FROM PITCHED TO FLAT, PROPOSED BUILDING RECESSED 0.3M INTO GROUND 24.01.14 SR

REVISION DATE/DRAWN



PROJECT 32 HARMOOD STREET
CAMDEN
DRAWING TITLE PROPOSED BLOCK
AND ROOF PLAN

DATE JAN 2013 SCALE 1:200 @ A3

DRAWN SR CHECK MG

STATUS PLANNING

JOB NUMBER AI_2116

DRAWING NUMBER HS-10 REV A